

PLAN SHOWING THE PROPOSED CONSTRUCTION OF A RESIDENTIAL BUILDING IN S.NO. 288/18


PATTA NO: 1936, PLOT NO: 2, MELAPUDI VILLAGE, MELAPUDI PANCHAYAT,

PALLIPET BLOCK ,TIRUVALLUR DISTRICT.


SCALE 1:100

Owner :- Mr. M.R. HARI
S/o. RAJENDRAN


North

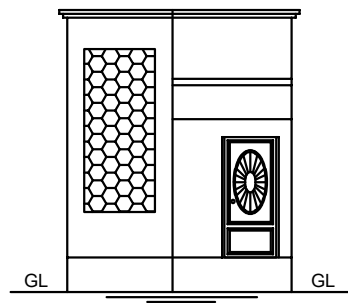


ELEVATION

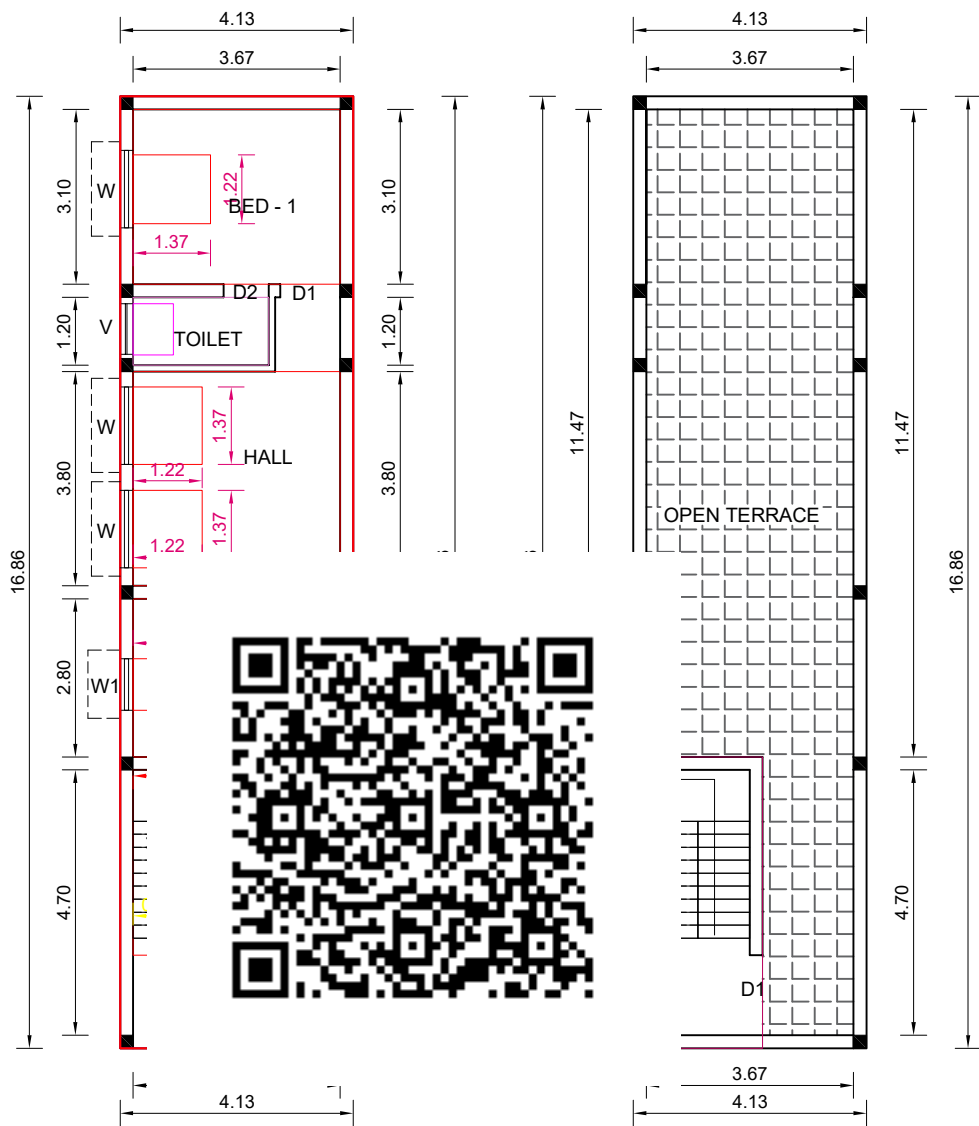


GROUND FLOOR PLAN

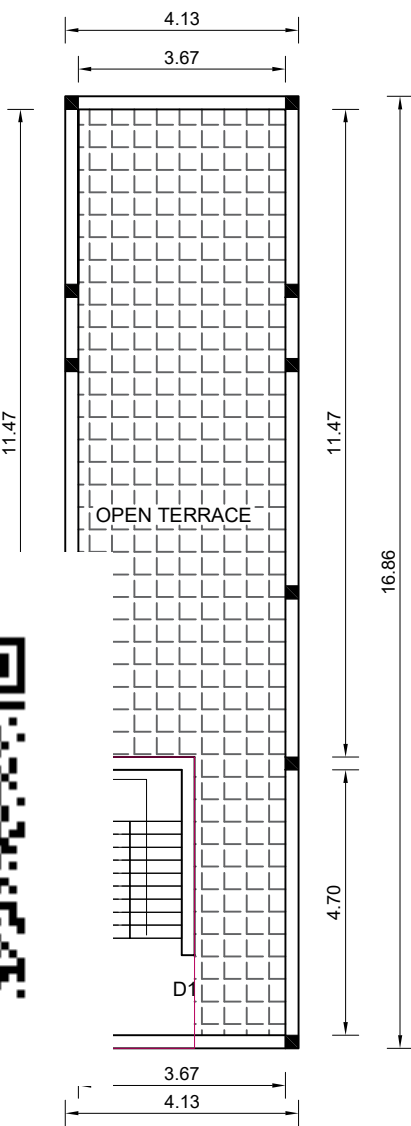


FIRST FLOOR PLAN

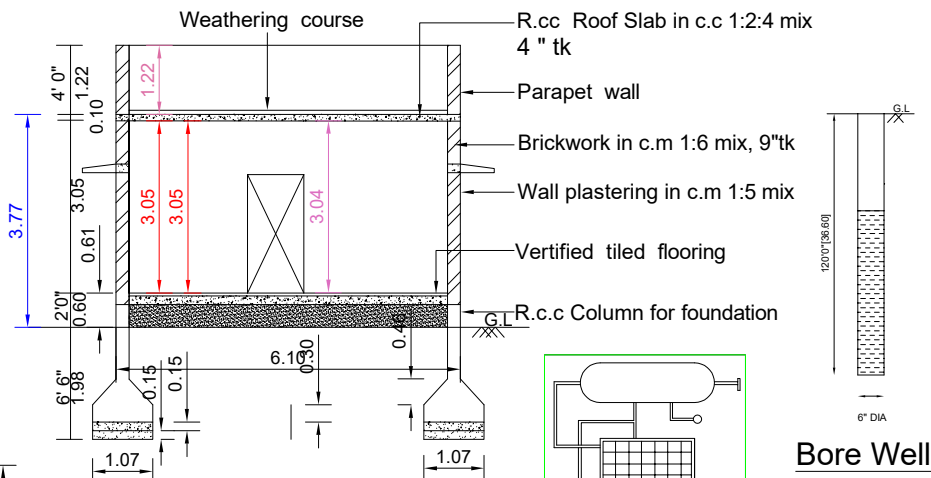


SECTION ON 'AA'

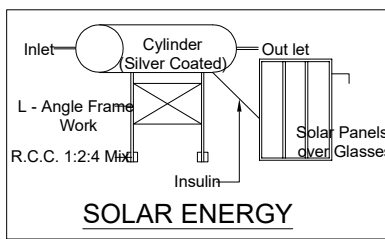


SOLAR ENERGY

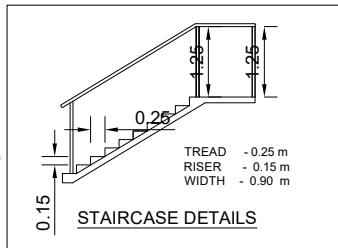


STAIRCASE DETAILS

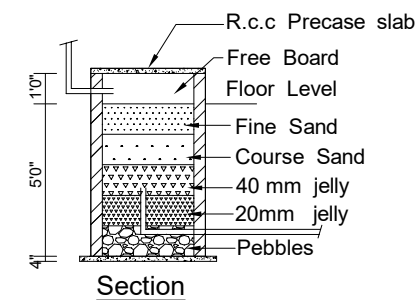


Section

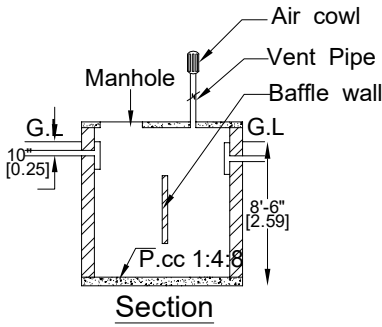

Section

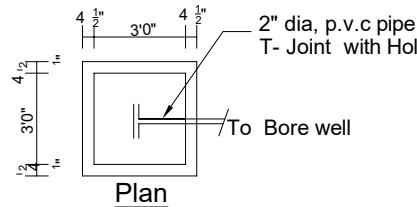


Plan

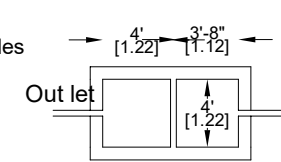


Plan

RAINWATER HARVESTING
TANK SCALE 1:50

SEPTIC TANK
DETAIL

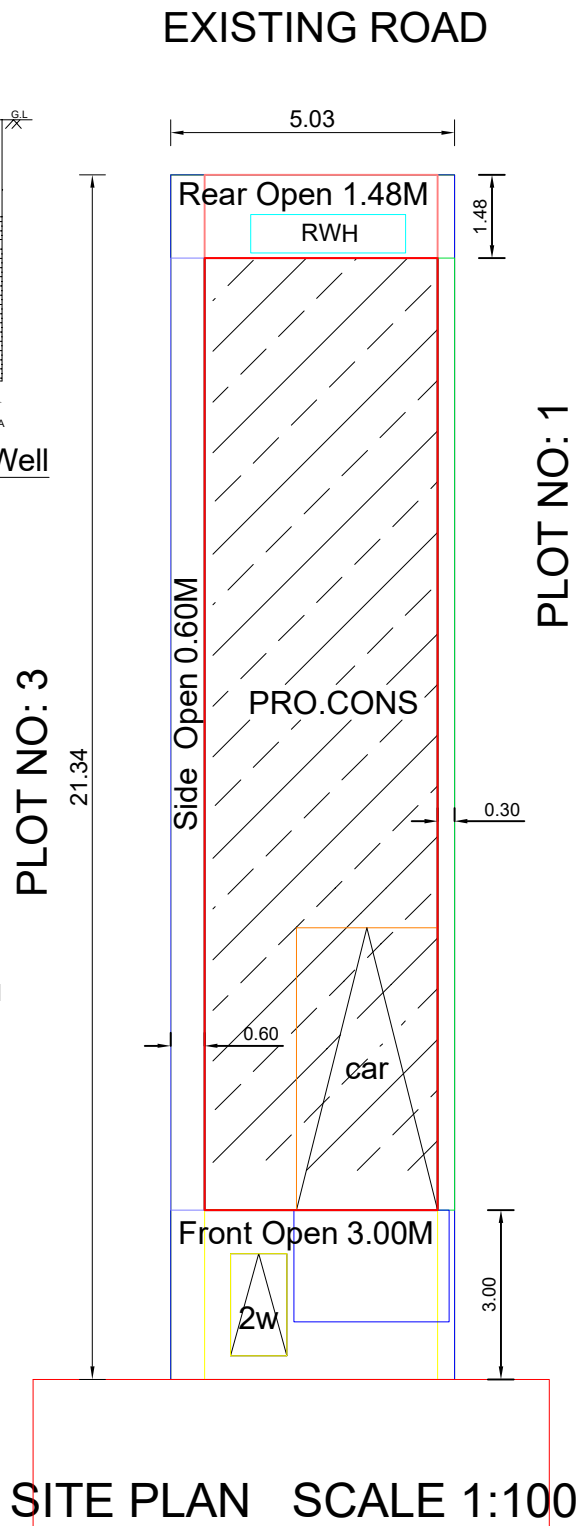

SITE PLAN SCALE 1:100

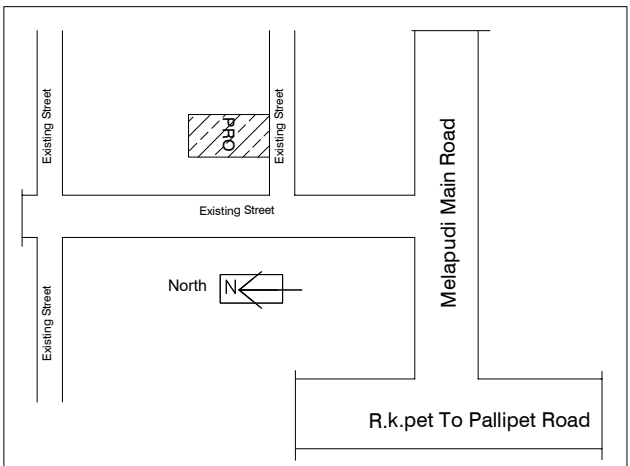

JOINARY DETAILS

MD	DOOR	3'3" X 7'0" (1.00 X 2.13)
D1	DOOR	3'0" X 7'0" (0.91 X 2.13)
D2	DOOR	2'6" X 7'0" (0.76 X 2.13)
O	OPENING	4'0" X 7'0" (1.22 X 2.23)
W	WINDOW	4'6" X 4'0" (1.37 X 1.22)
V	VENTILATOR	3'0" X 2'0" (0.90 X 0.60)
AREA DETAILS		Sq.ft Sq.m
AREA OF PLOT (As Per Document)		:- 1155.00 (107.30)
AREA OF PLOT (As Per Patta)		:- 1155.00 (107.30)
AREA OF PRO.CON.S (including Portico & Headroom)		:- 749.40 (69.62)
AREA OF OPEN		:- 405.60 (37.68)
PLOT COVERAGE		:- 64.88 %
FSI		:- 0.64

OWNER
Mr. M.R. HARI

ENGINEER