

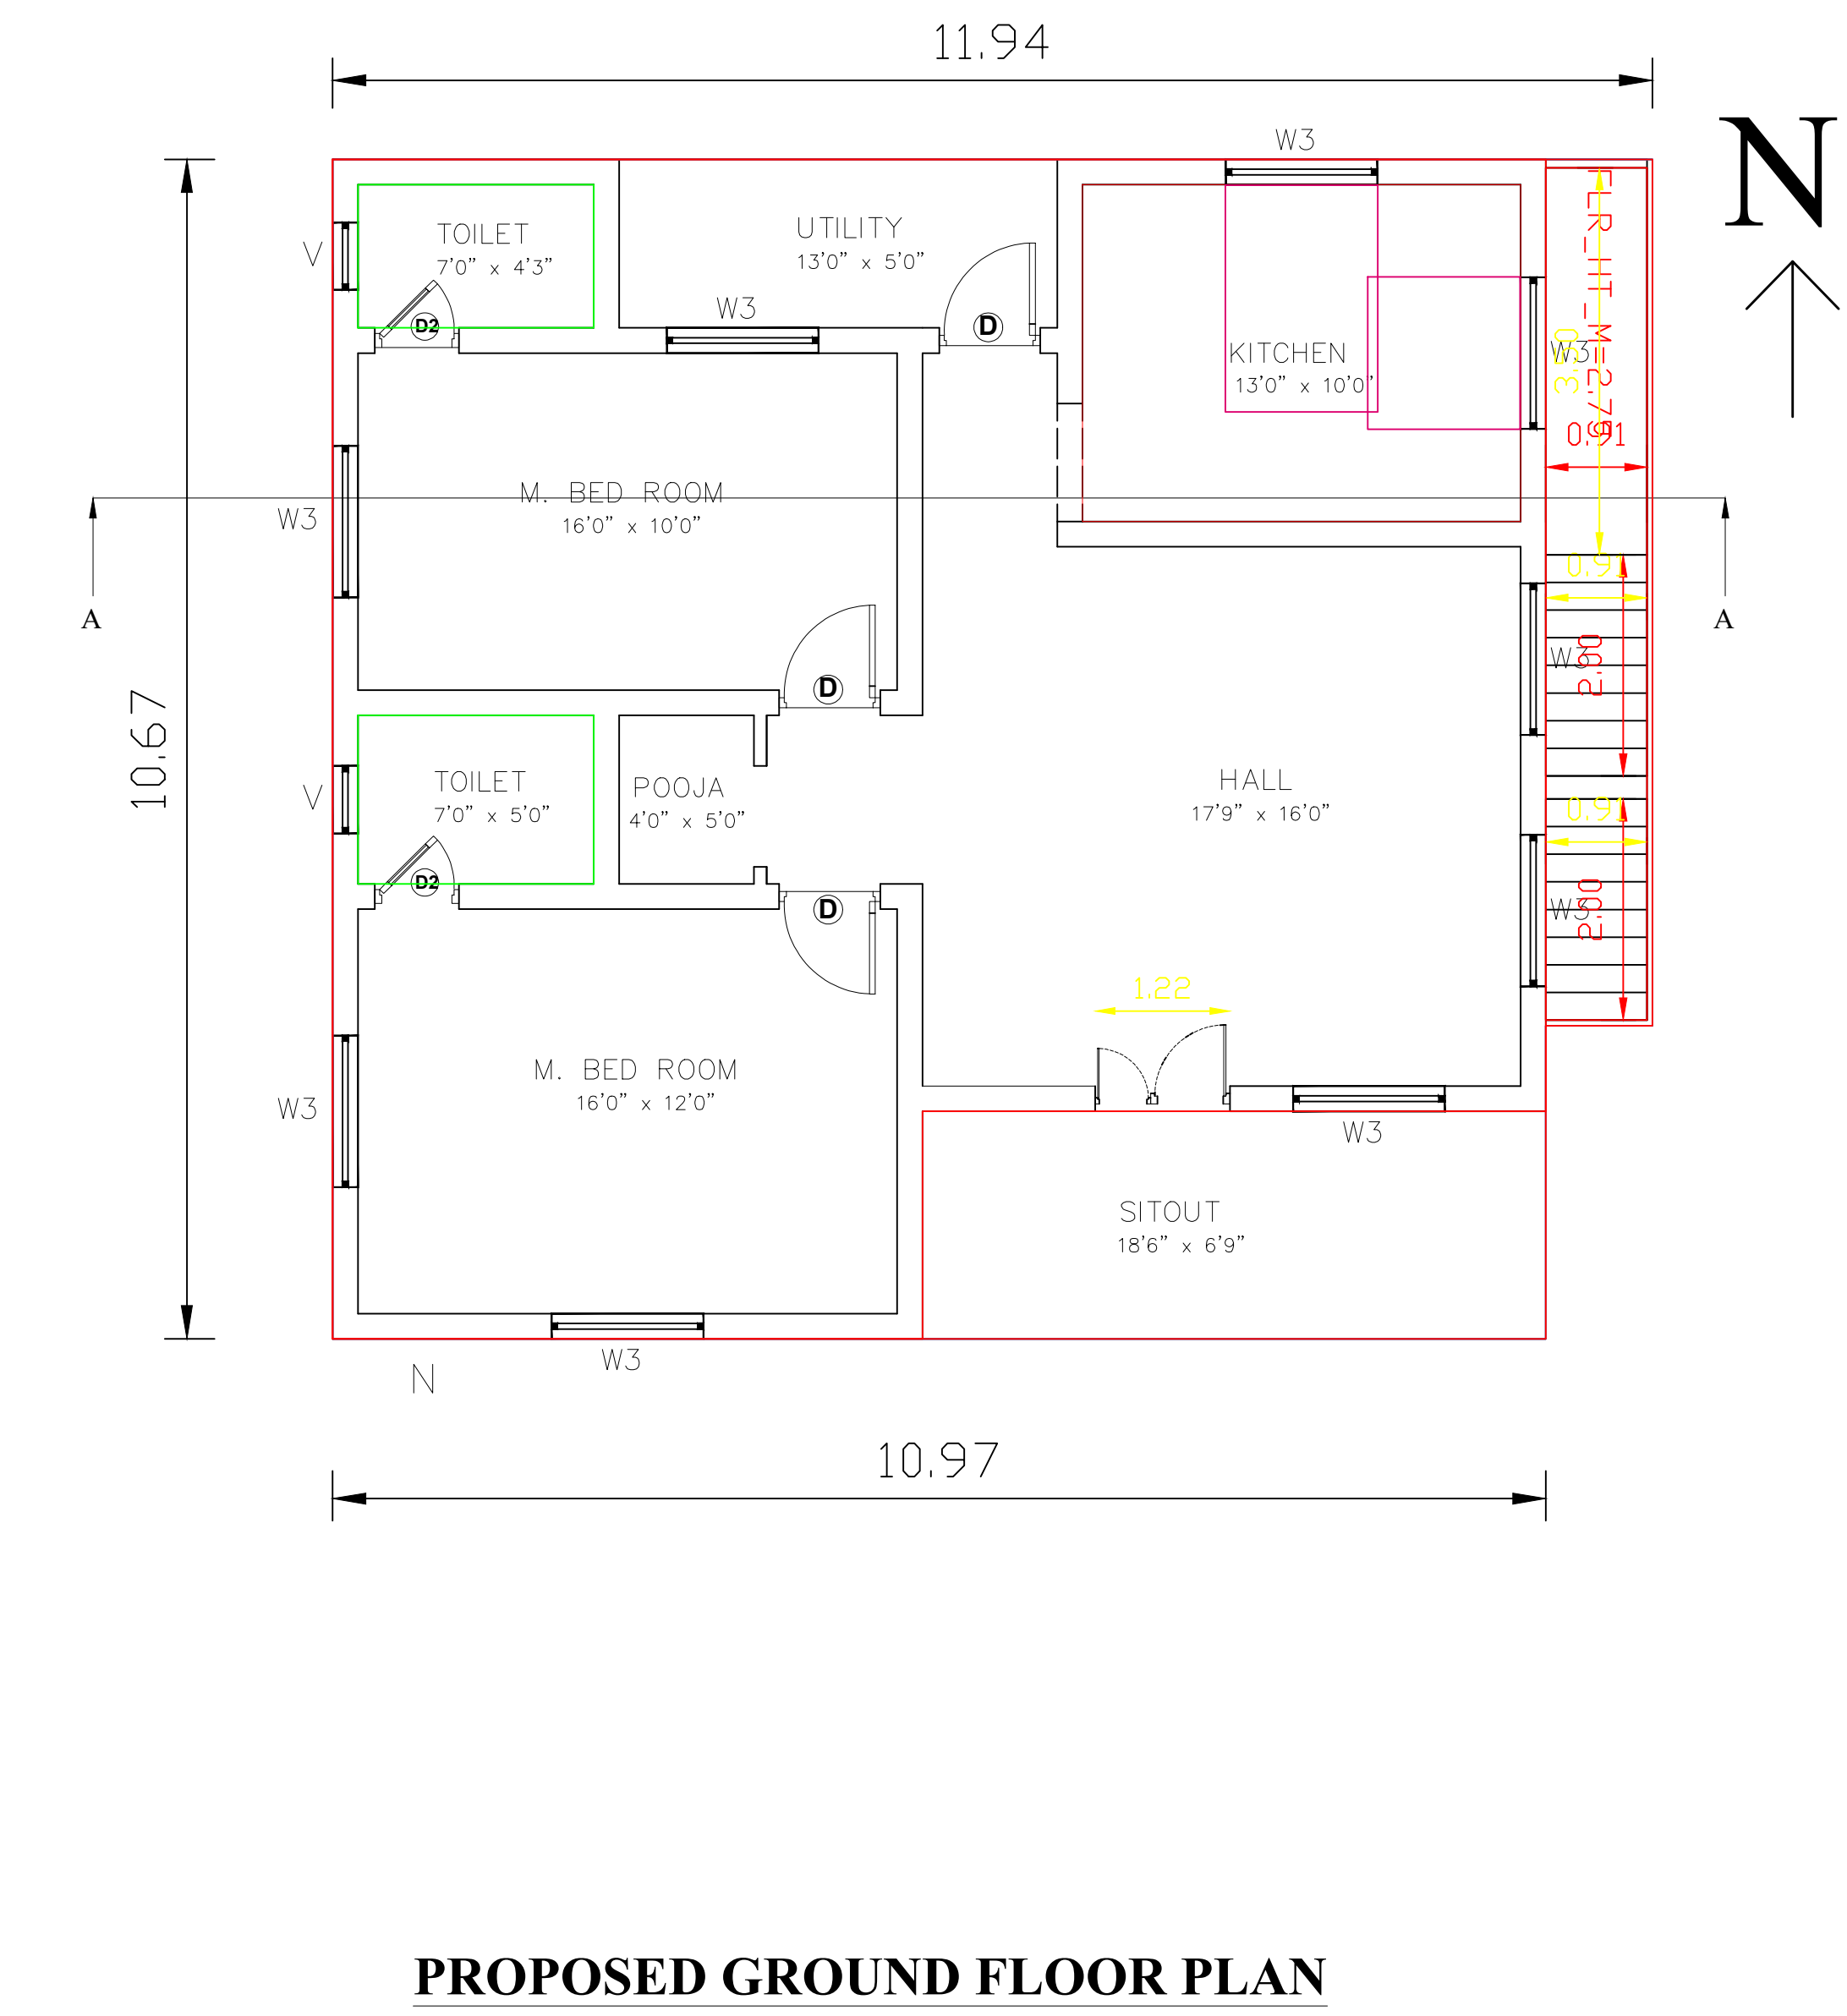


SITE AND DETAILED PLAN SHOWING THE PROPOSED CONSTRUCTION OF R.C.C ROOF GROUND FLOOR RESIDENTIAL BUILDING IN "SRI RAGAVENDRA NAGAR" PATTA NO-6013,PLOT NO-38, S.F.NO:184/1A2,KEELAKAVATHUKUDI VILLAGE & PANCHAYAT, THIRUVARUR TALUK, TIRUVARUR DISTRICT.


APPLICANT :- MrsC.SAMINATHAN S/O CHOKKALINGAM

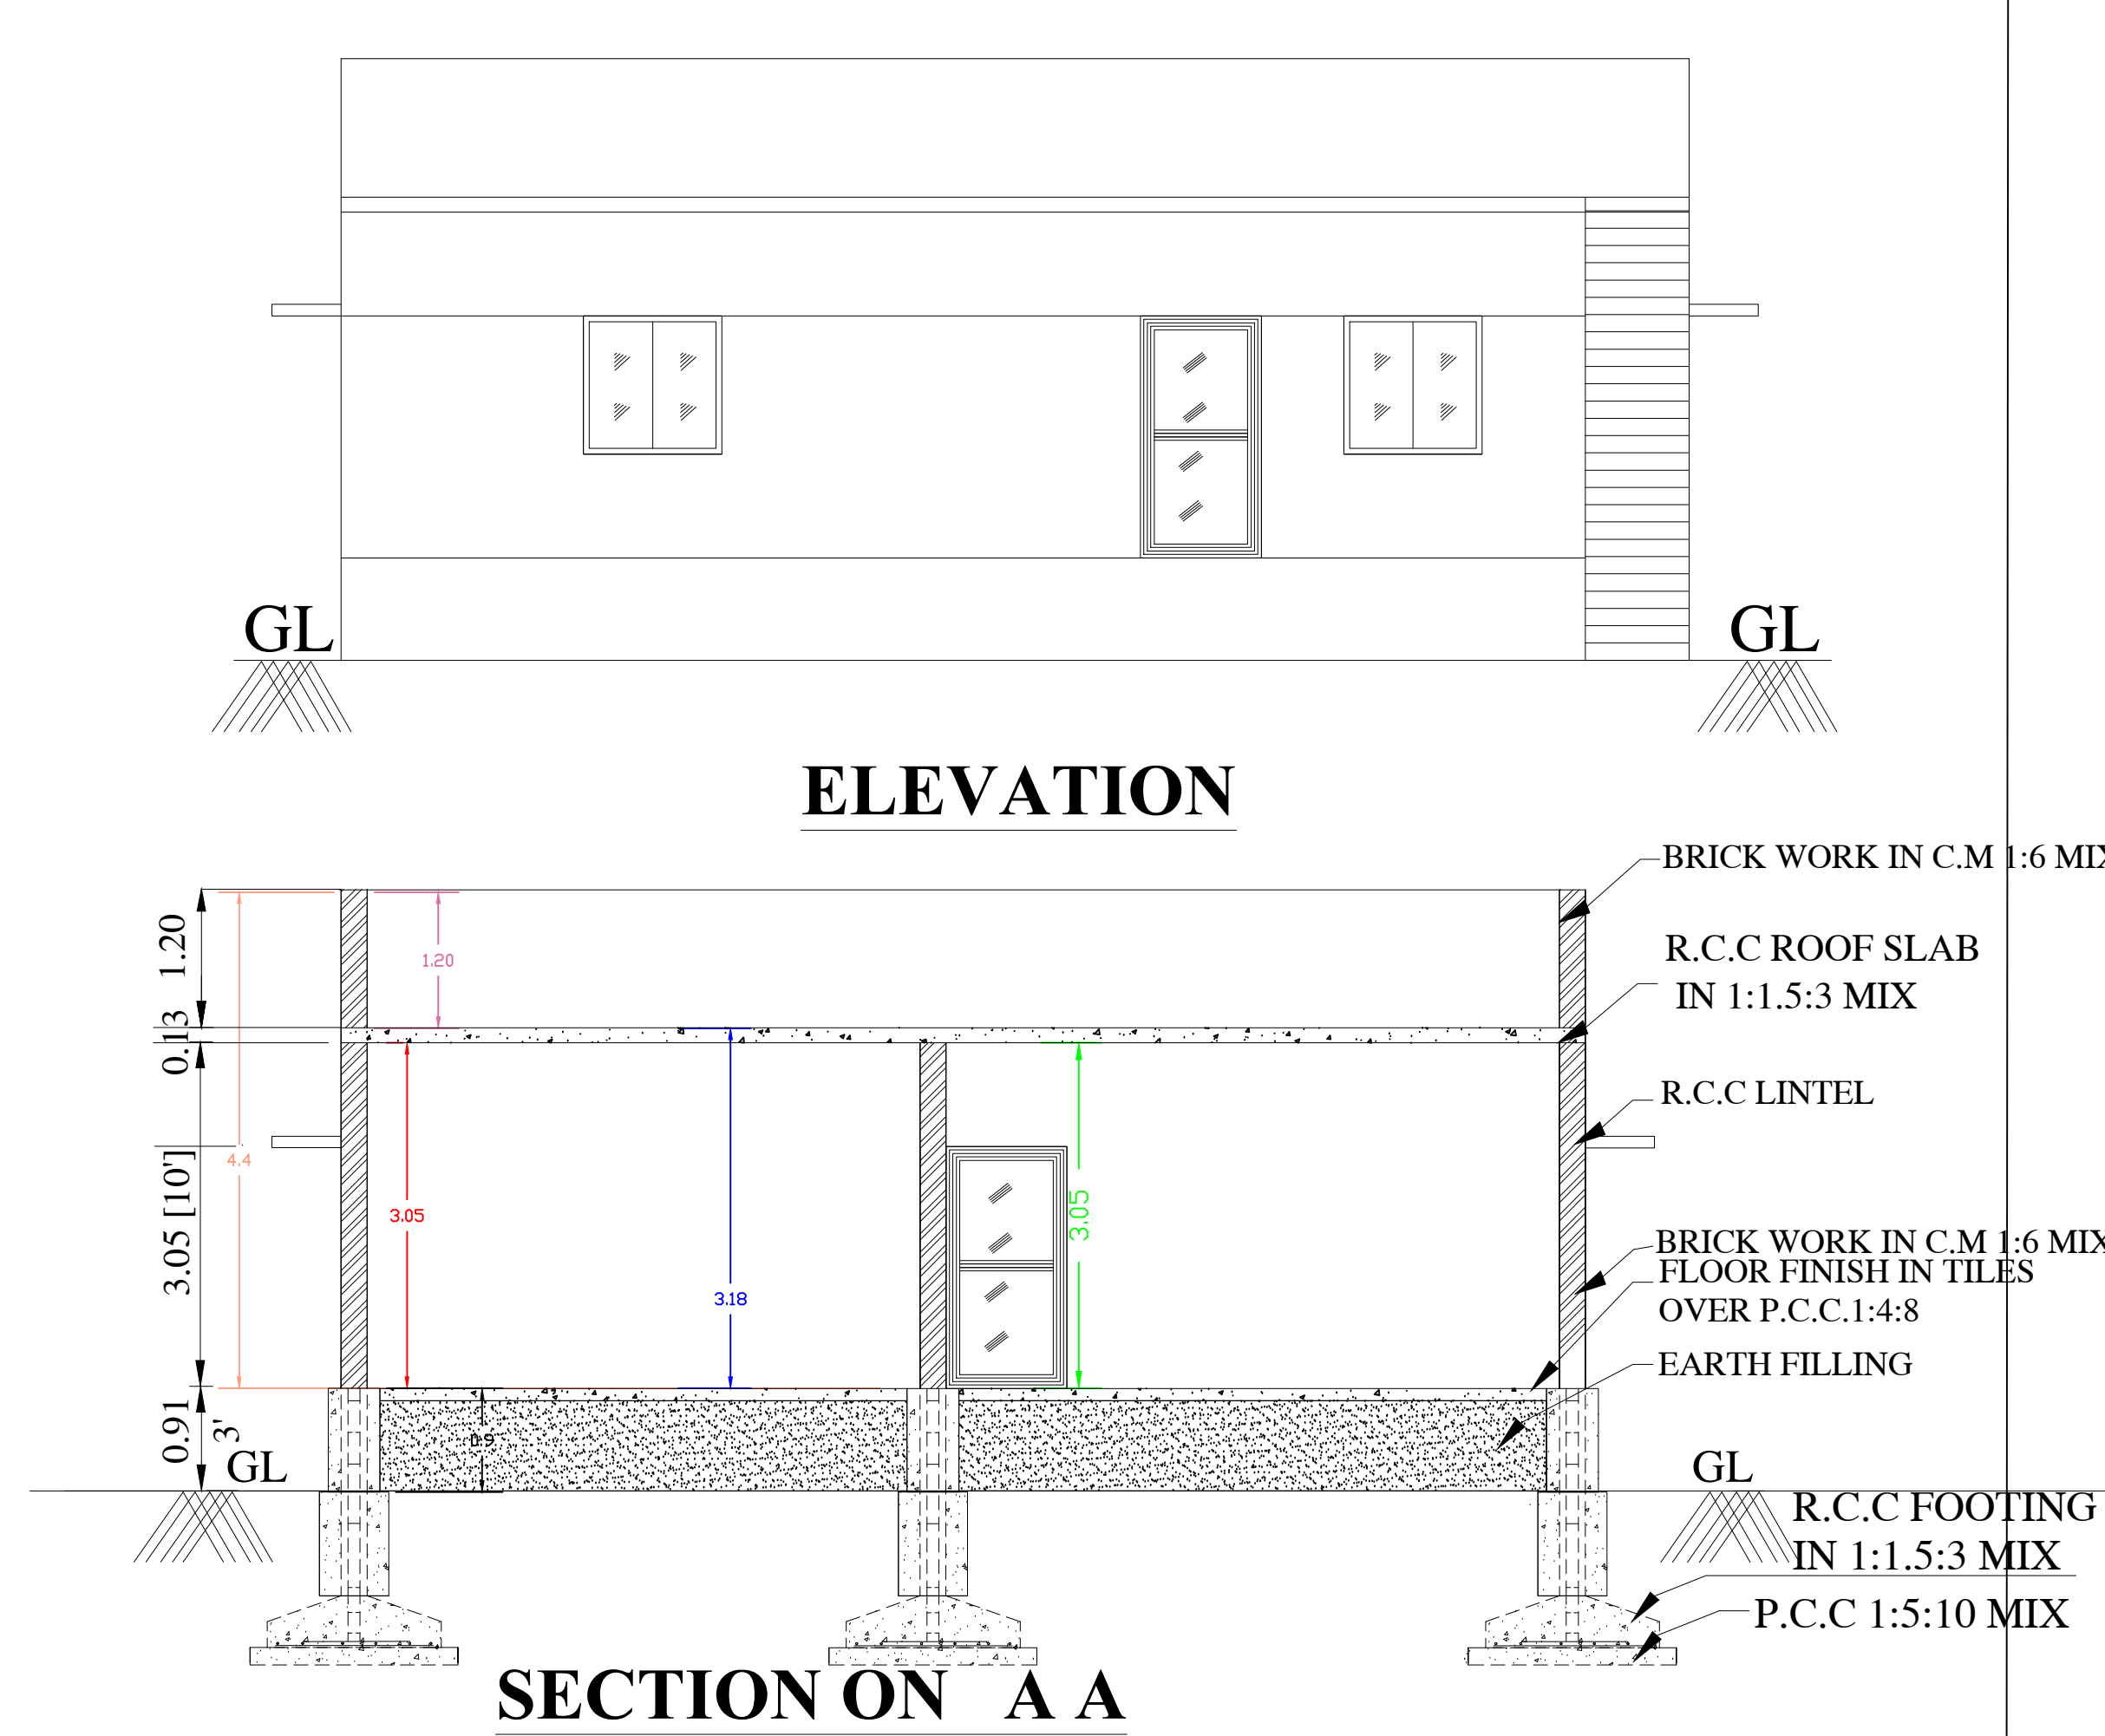



SHEET_1

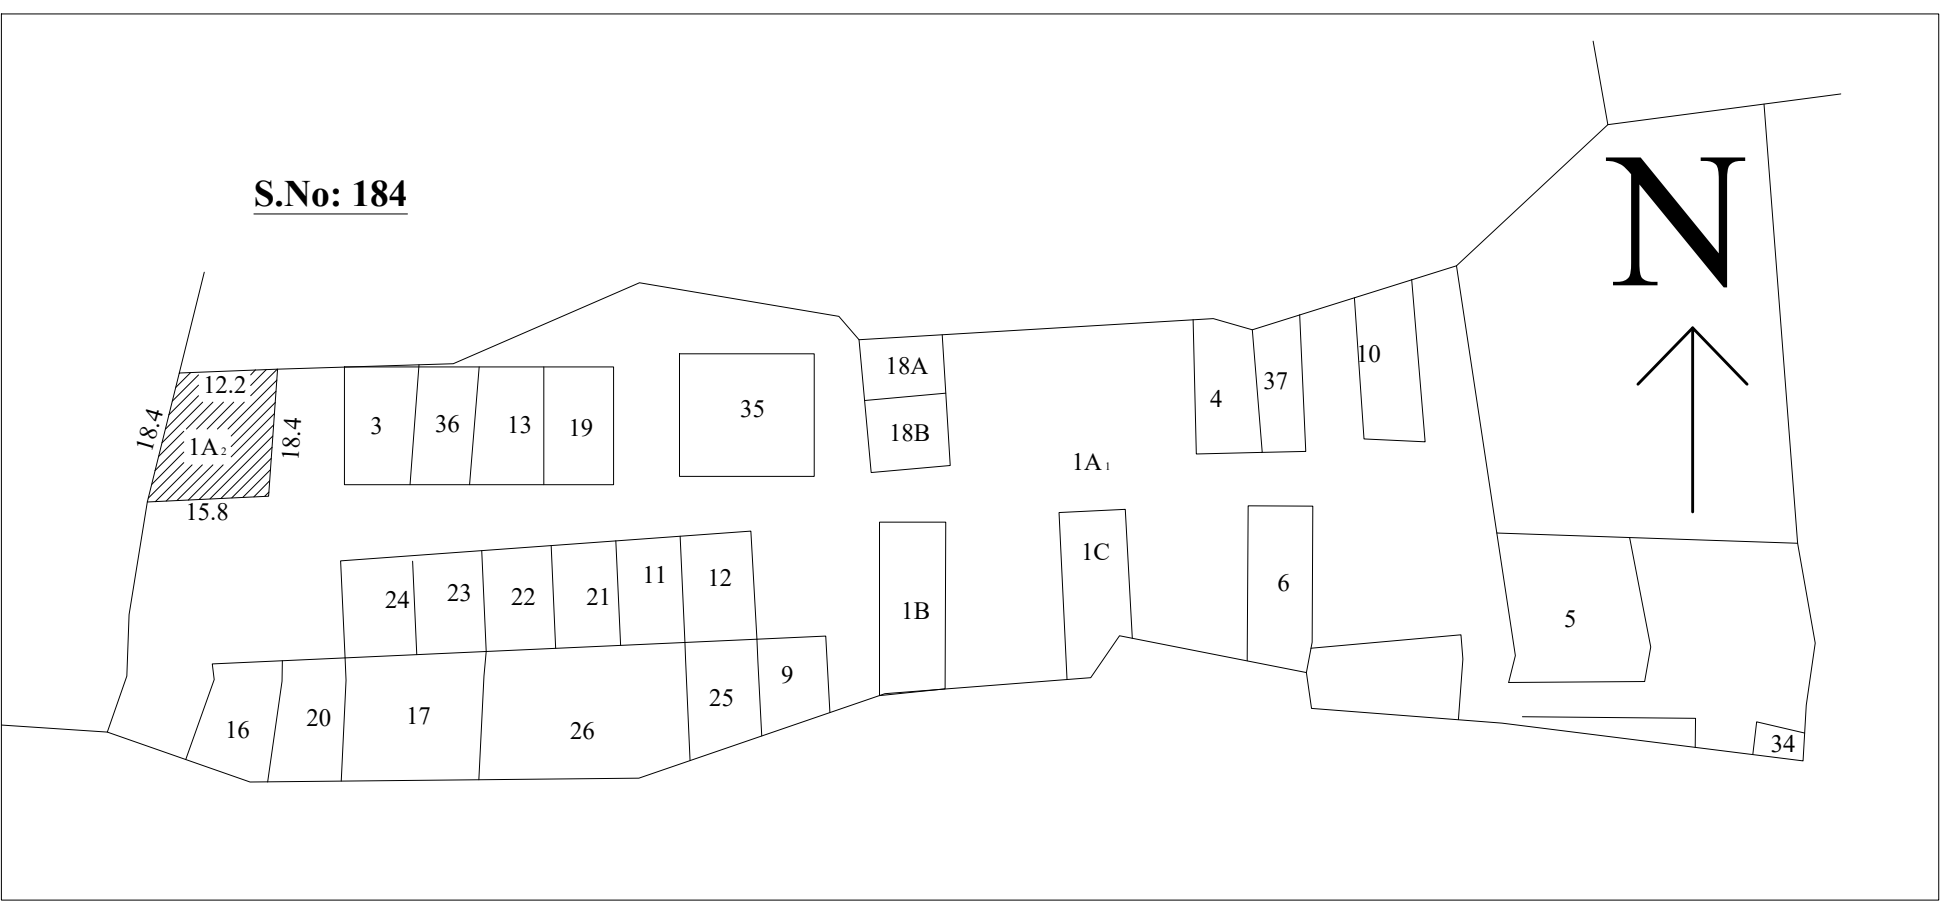



KEY PALN (N.T.S)

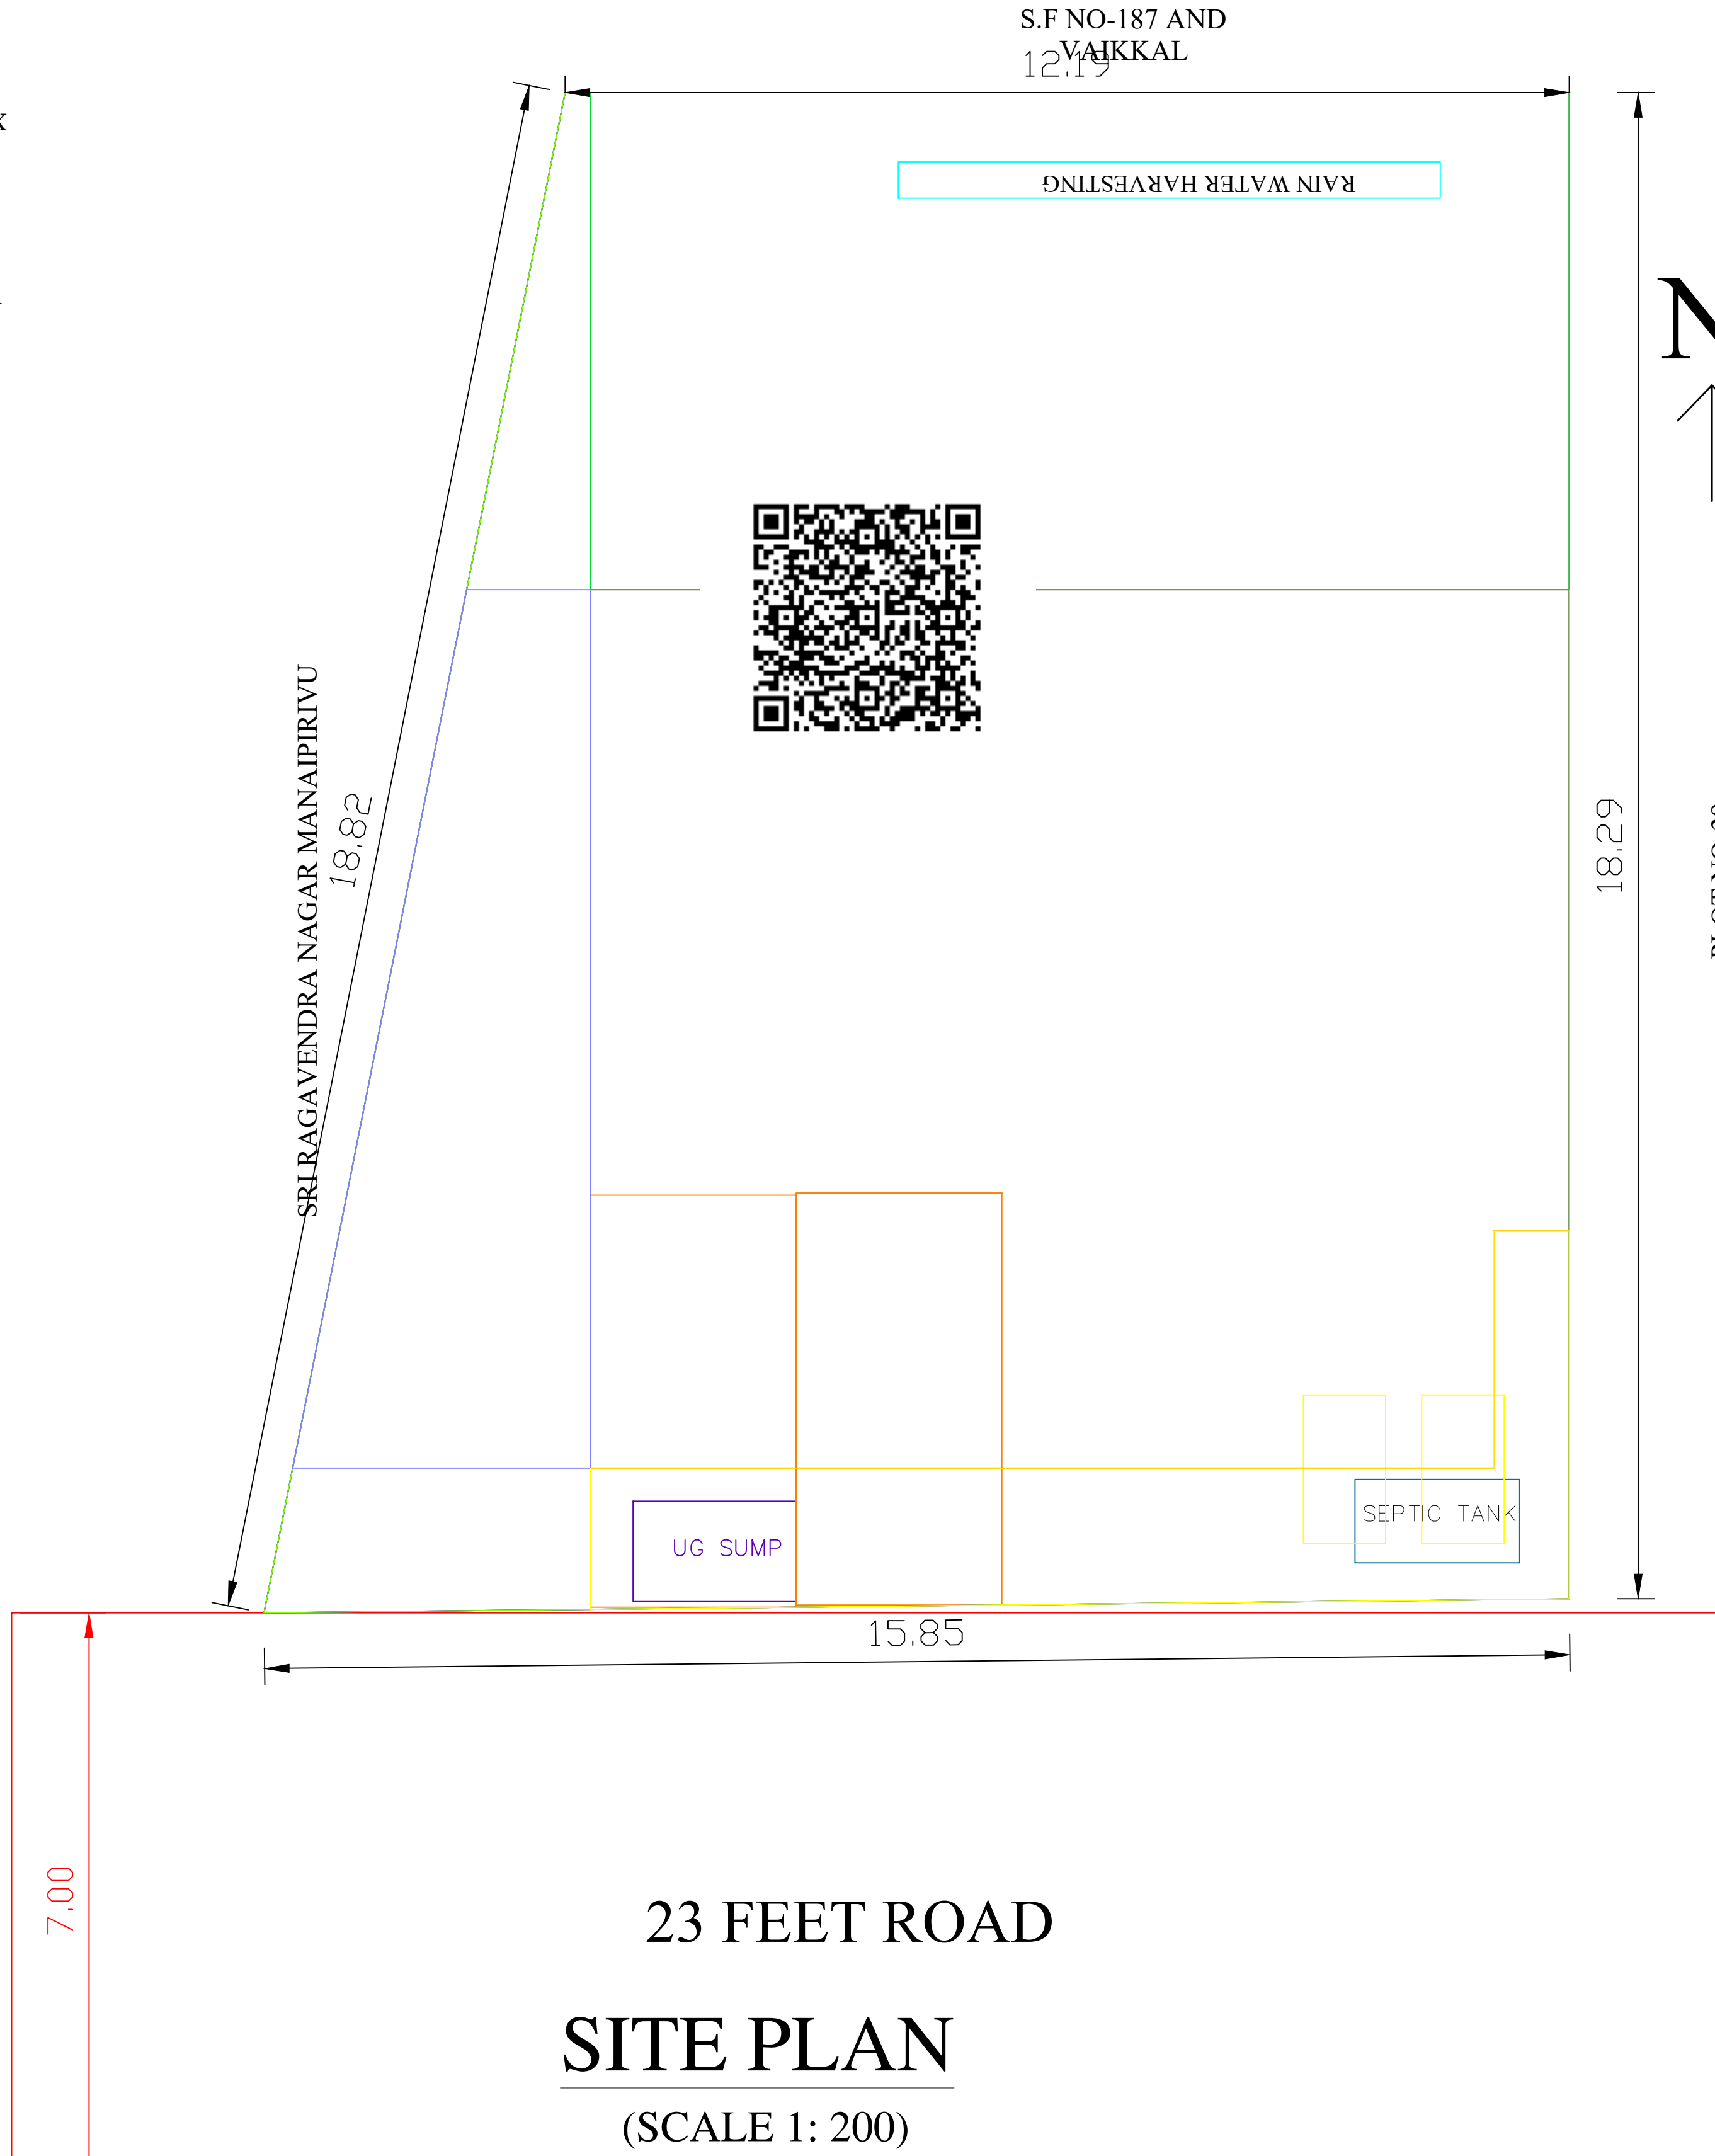

23 FEET ROAD
SITE PLAN
(SCALE 1: 200)

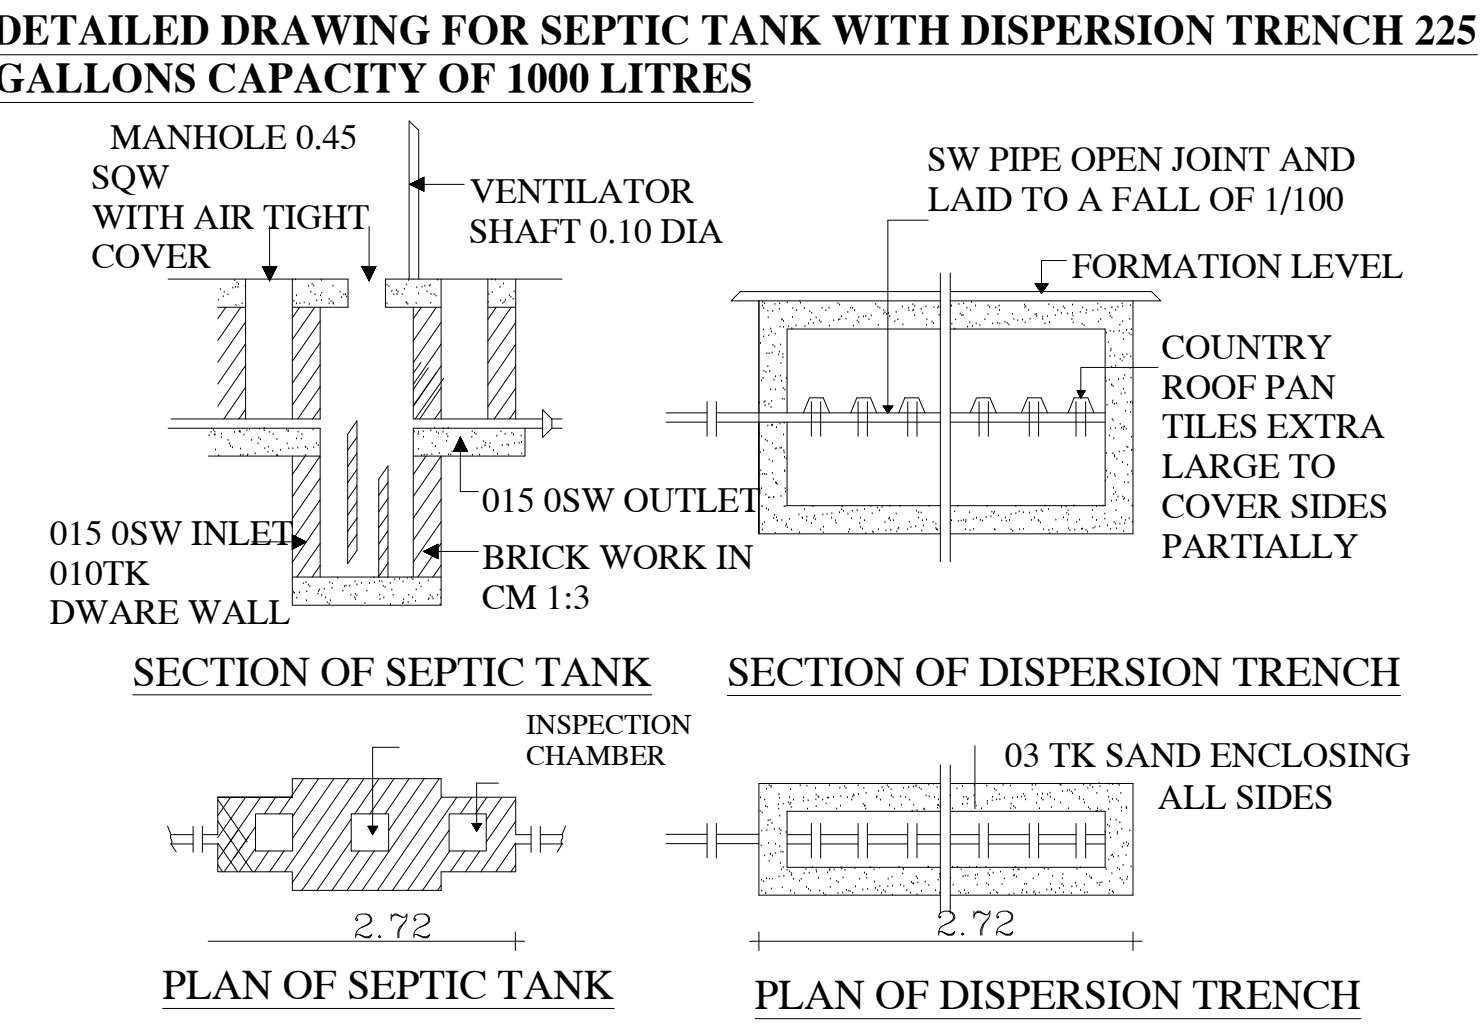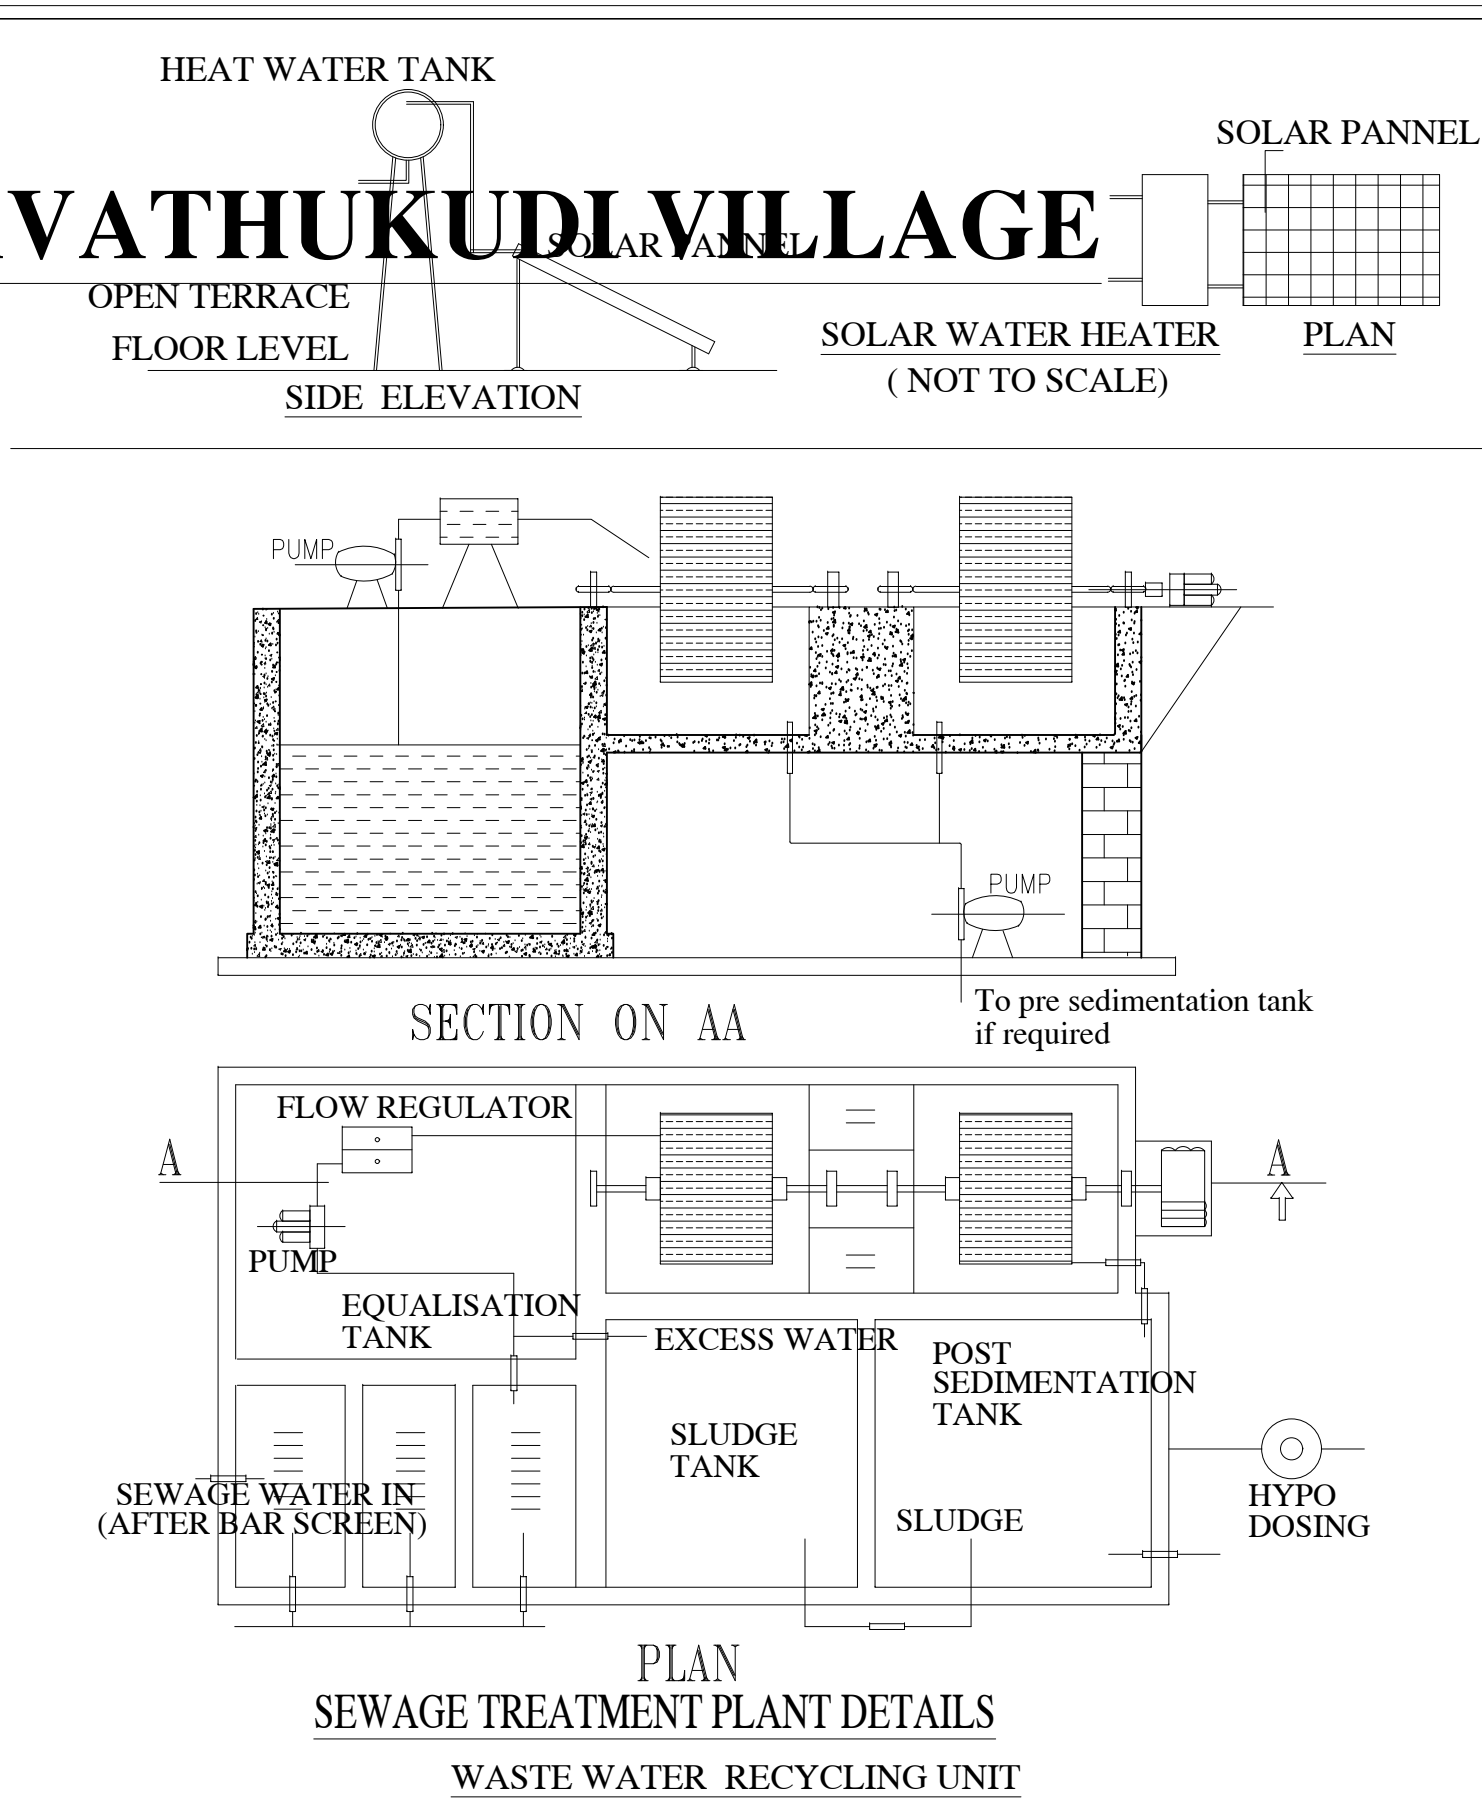

DETAILS OF EARTHQUAKE :

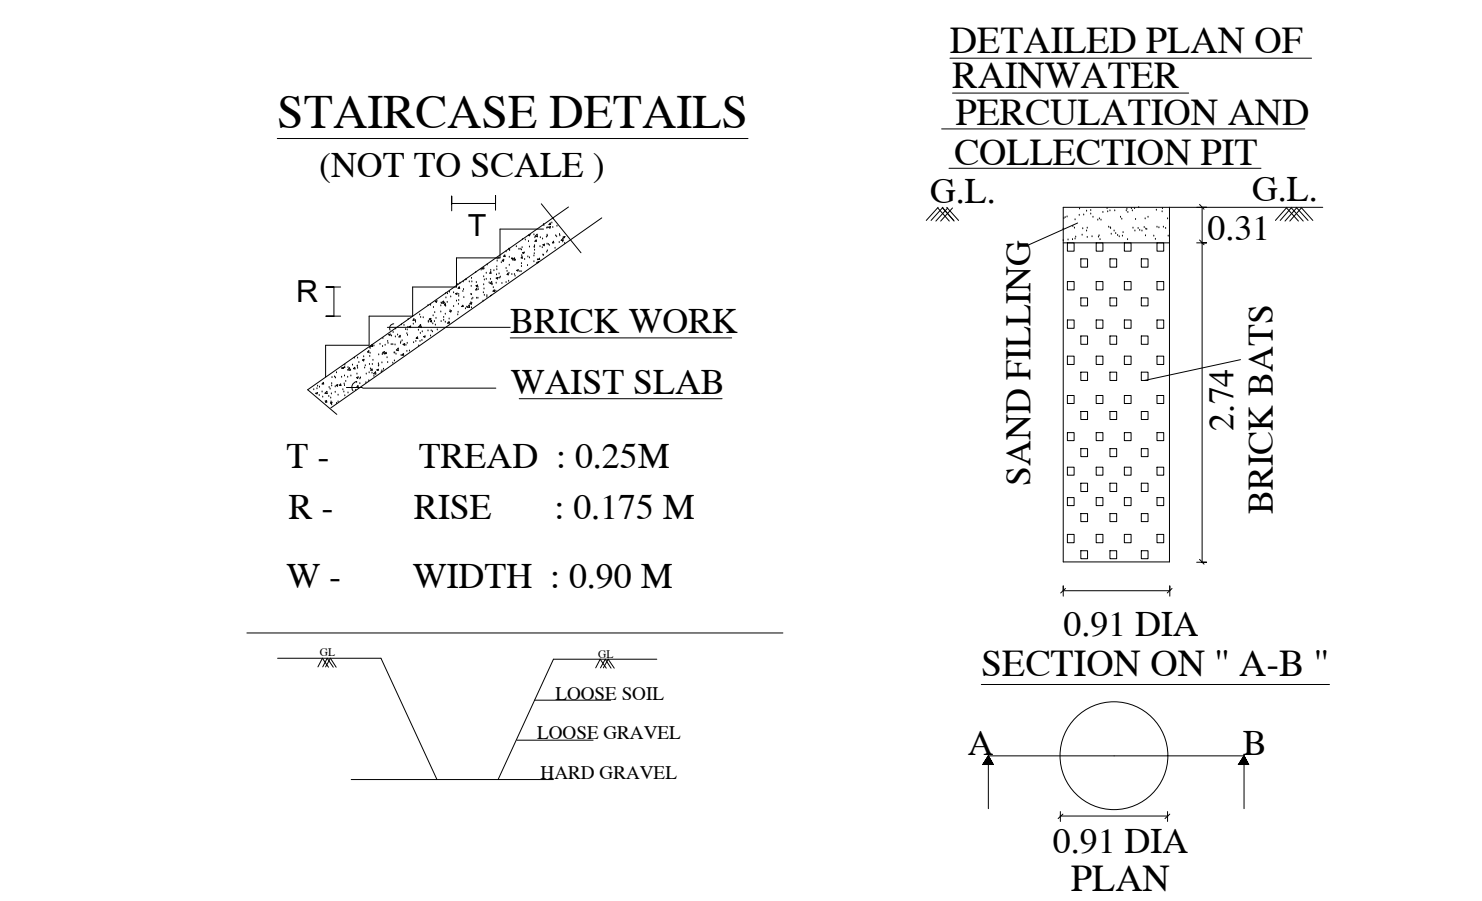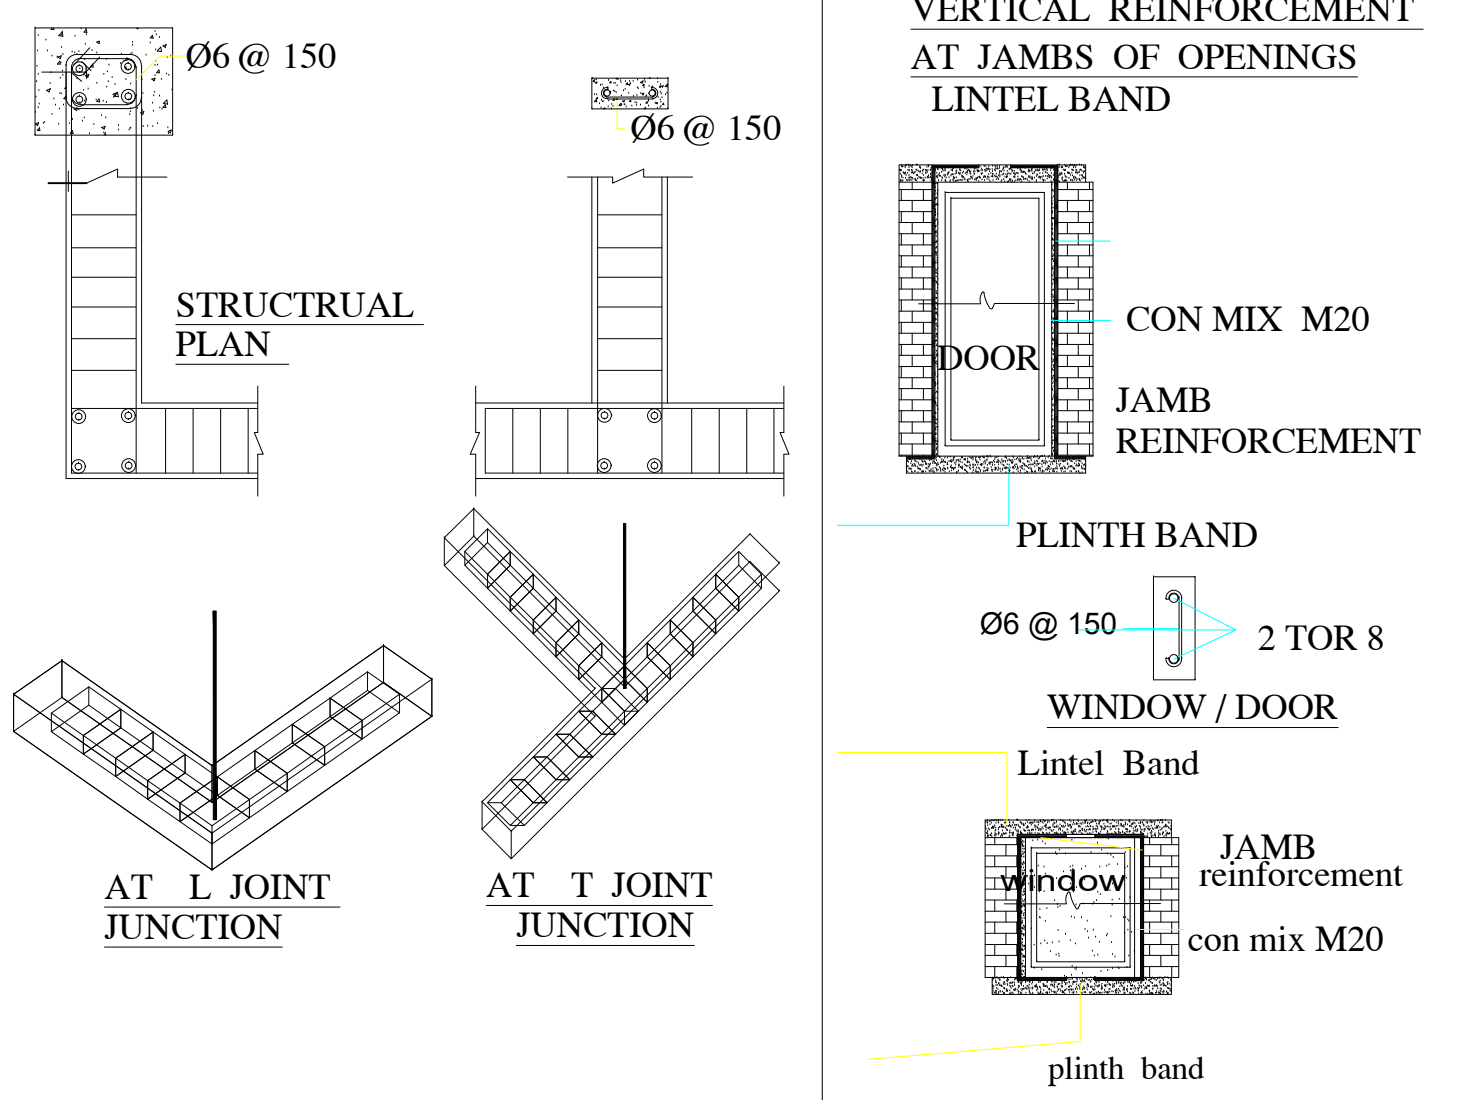


AREA DETAILS	SQ.M	SQ.FEET
AREA OF THE SITE AS PER DOCUMENT	257.44	2771.00
AREA OF THE SITE AS PER PATTA	257.44	2771.00
AREA OF THE SITE AS PER SITE	257.44	2771.00
SUPER IMPOSED PLOT AREA	257.44	2771.00
GROUND FLOOR BUILDING	124.57	1340.86
TOTAL PLINTH AREA	124.57	1340.86
AREA OF OPEN SPACE	132.87	1430.20
PARKING	REQUIRED	PROVIDED
CARS SPACE	-	-
TWO WHEELER SPACE	2	2
FSI	0.48	
PLOT COVERAGE	48.38%	

COLOUR INDEX

SITE BOUNDARY	
PRO.R.C.C ROOF G.F BUILDING	
PRO.R.C.C ROOF F.F BUILDING	
RAINWATER STORAGE PIT	
ROAD	

DETAILS OF JOINERIES

MD - DOOR	1.52 X 2.13	W - WINDOW	1.22 X 1.22
D - DOOR	0.91 X 2.13	W1 - WINDOW	1.52 X 1.52
D1 - DOOR1	0.76 X 2.13	W2 - WINDOW	0.91 X 1.22
O - OPEN	0.91 X 2.13		
V - VENTILATOR	0.91 X 0.61		

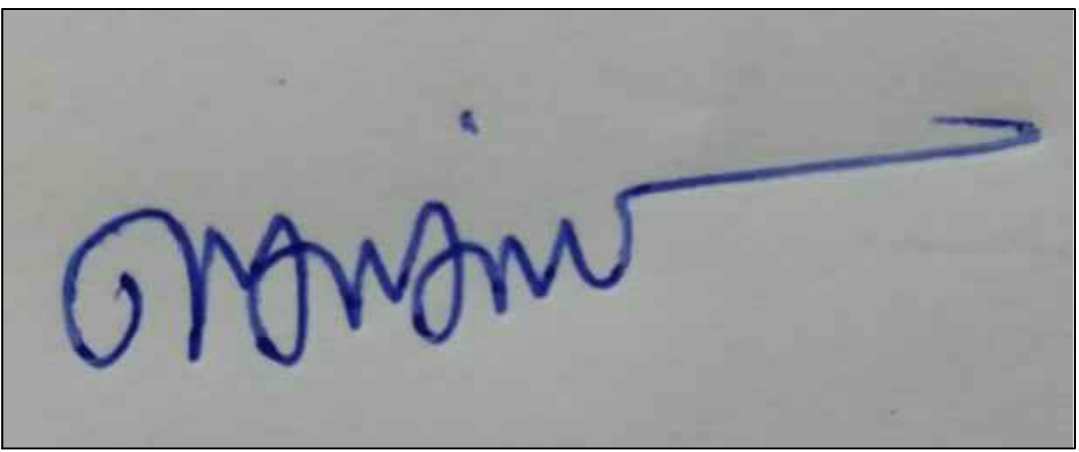

APPLICANT:-



REGISTERED ENGINEER: