

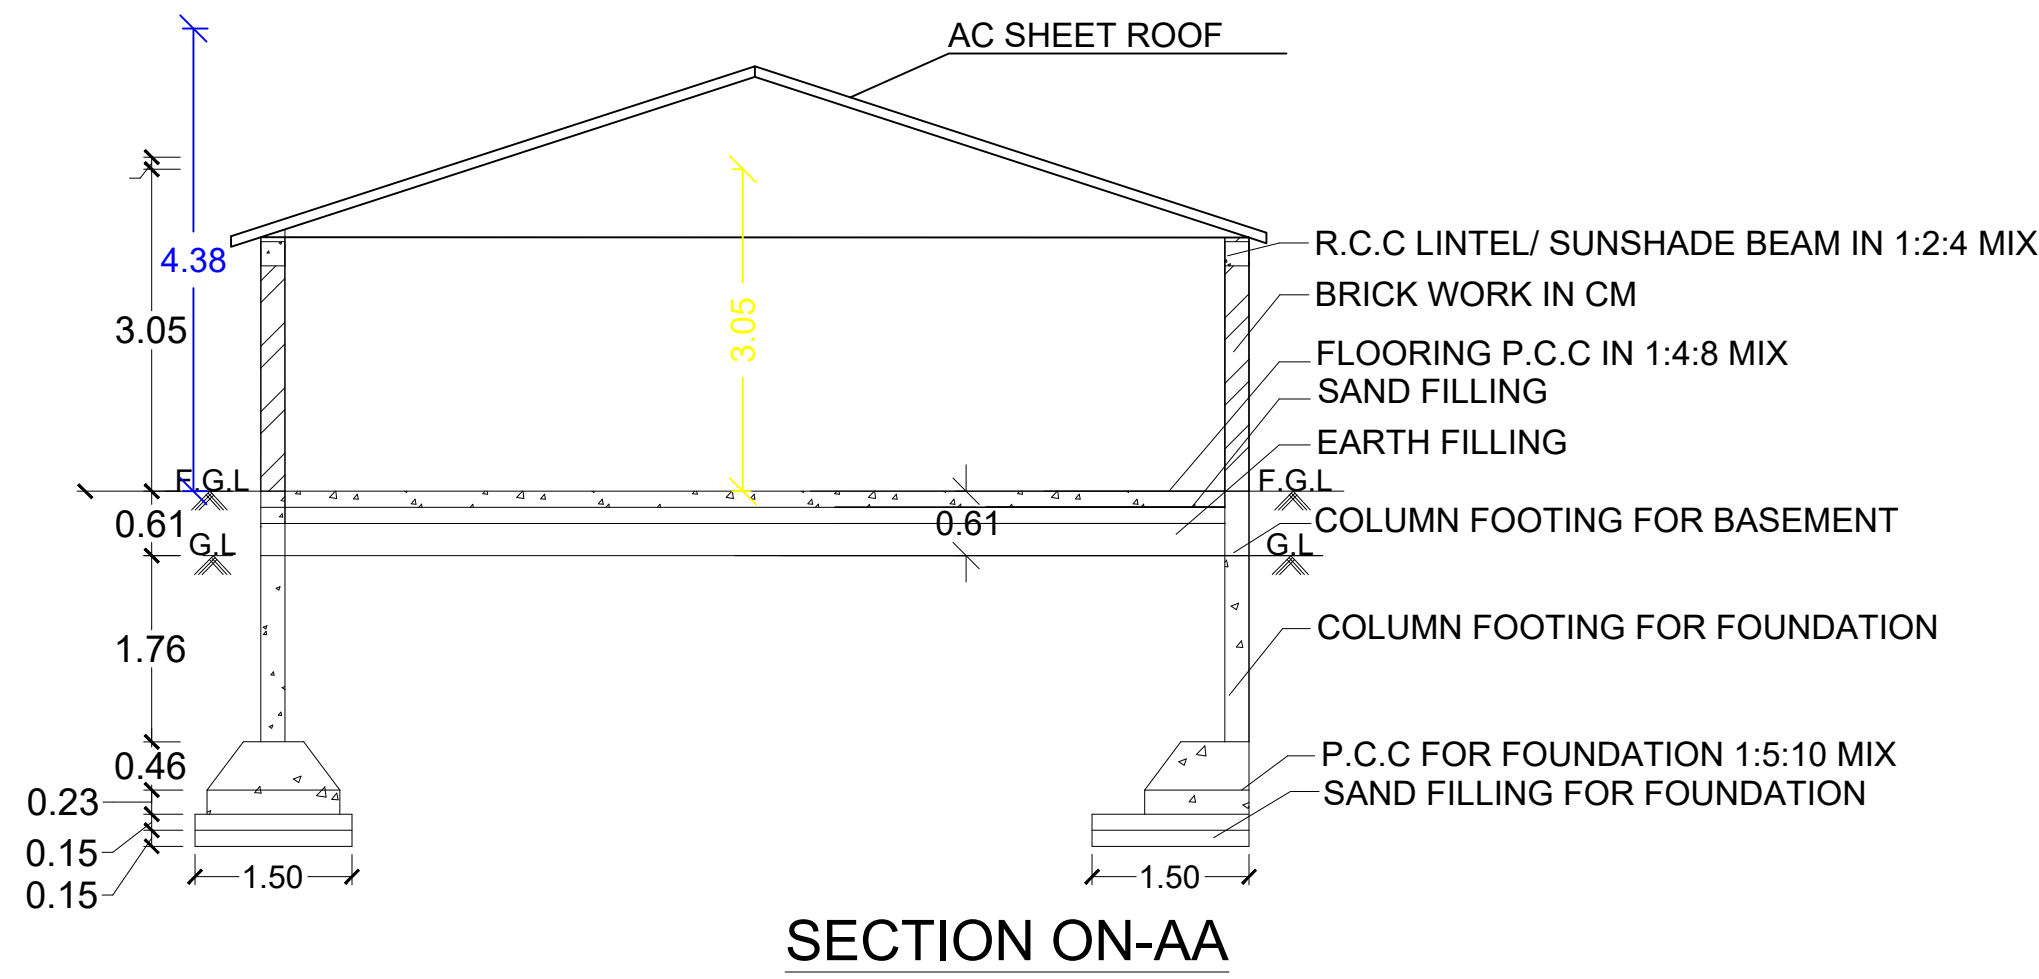
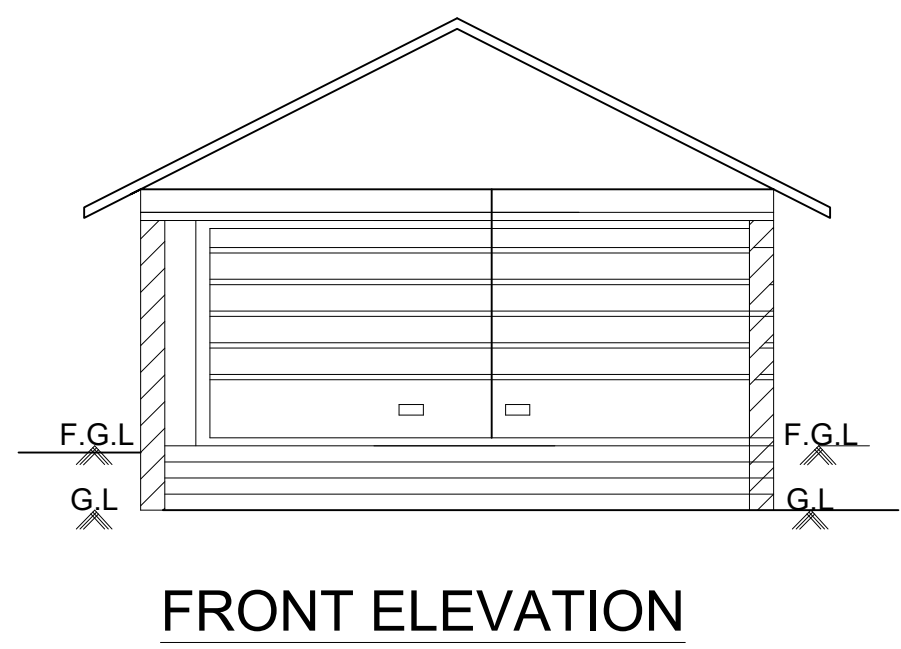
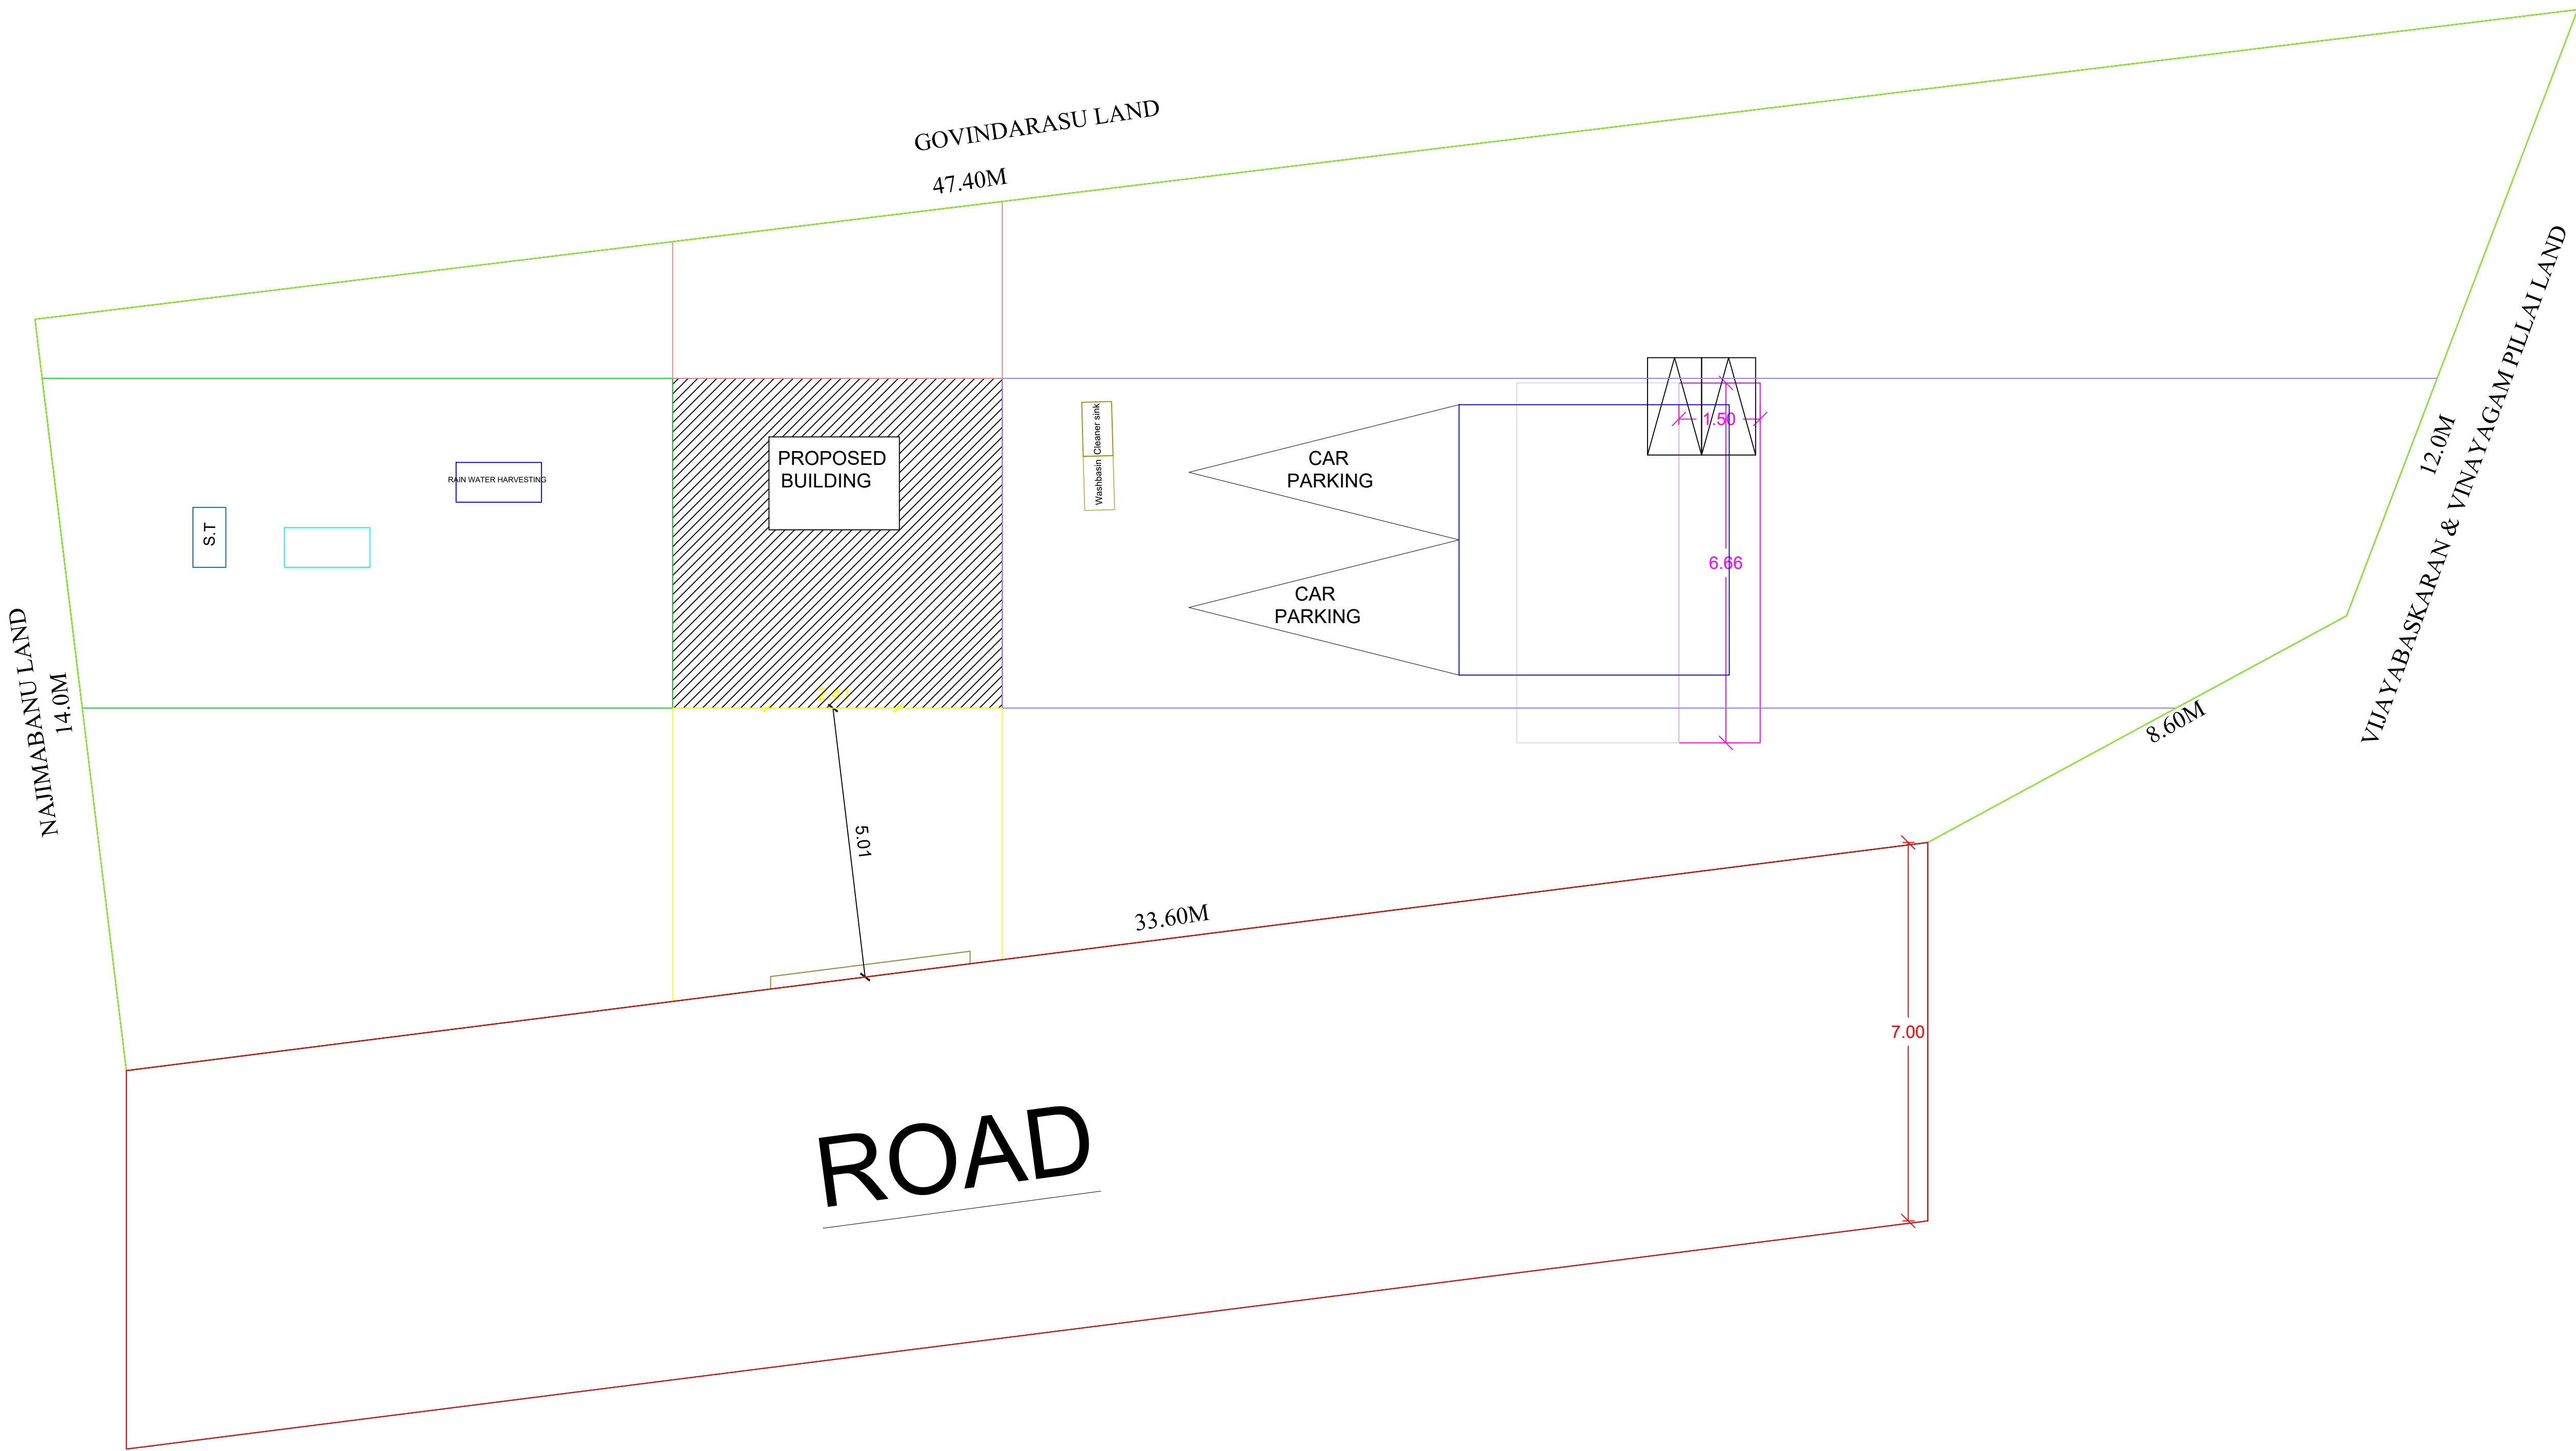



PLAN SHOWING THE PROPOSED CONSTRUCTION OF ASBESTOS SHEET ROOF GROUND FLOOR COMMERCIAL BUILDING AT R.SF.NO:61/2B,IN PAMANI VILLAGE OF THIRUTHURAIPOONDI TALUK, TJIRUVARUR DISTRICT.

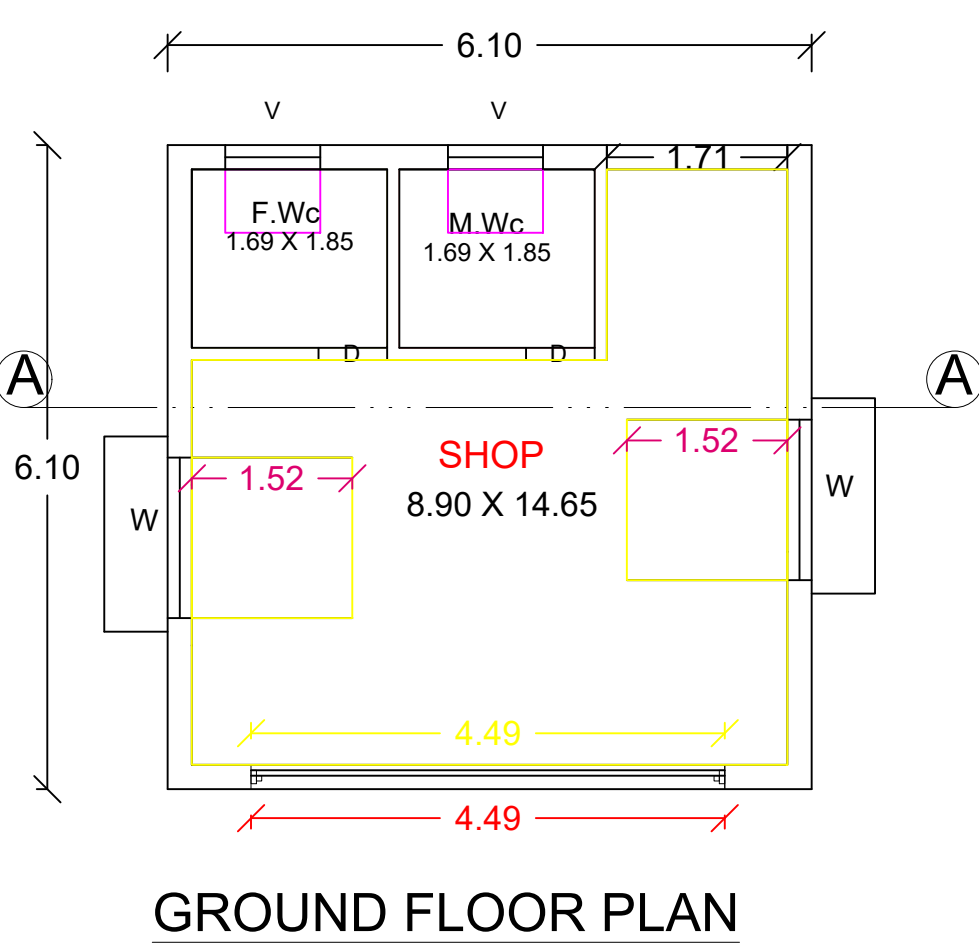

SITE PLAN
SCALE: 1:10000


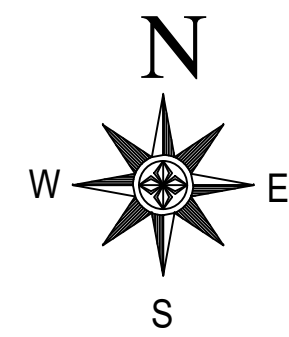


RAIN WATER HARVESTING:

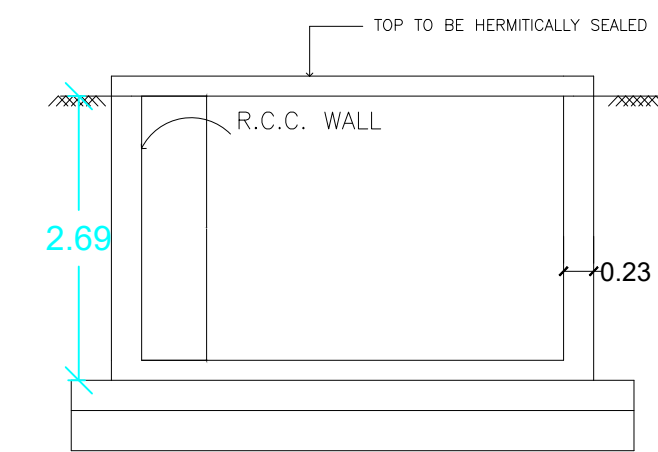


RWH_CAPACITY_L=5000LTRS
RWH_CAPACITY_L=5000LTRS


SOLAR SYSTEM

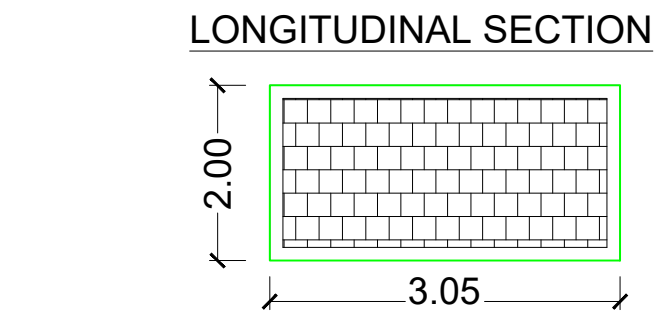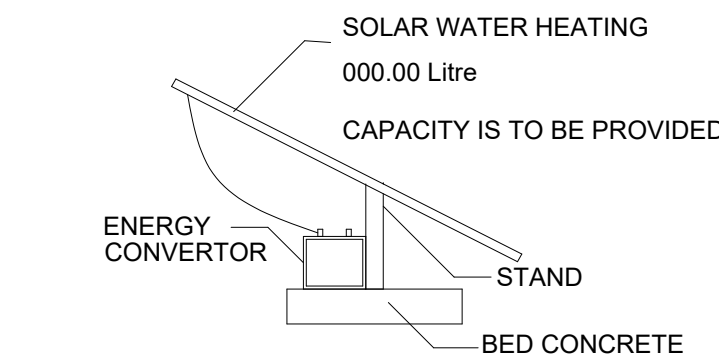


PERCOLATION PIT

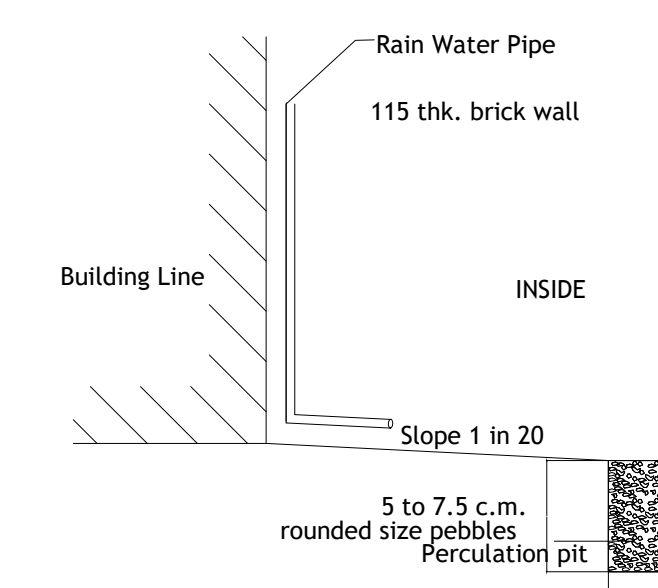


FOUNDATION DETAILS

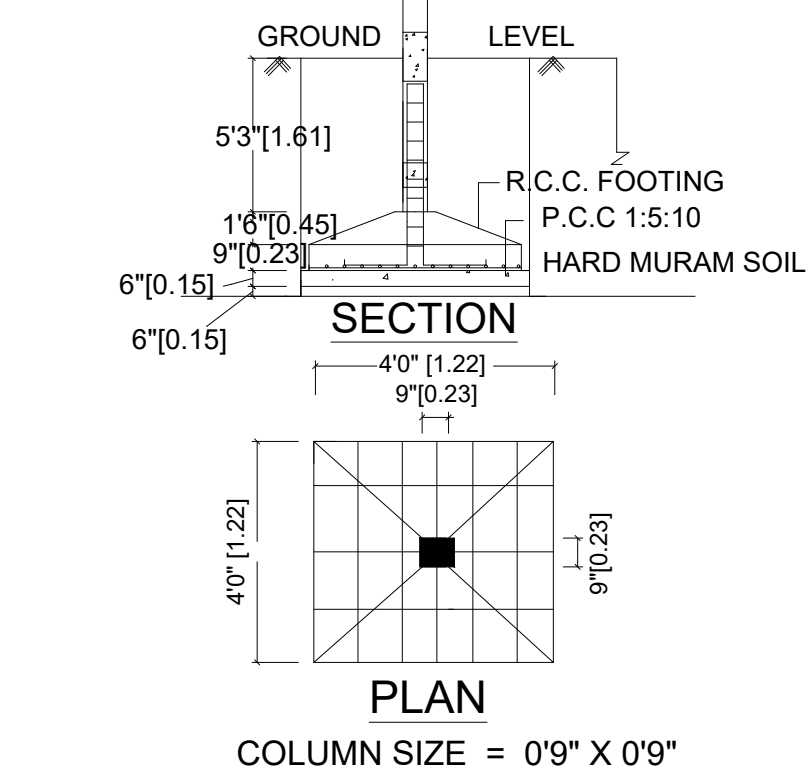

STAIR CASE DETAILS:-

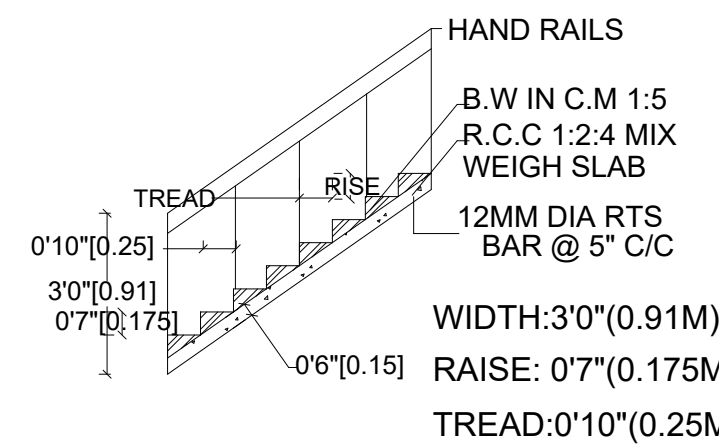

SEPTIC TANK:

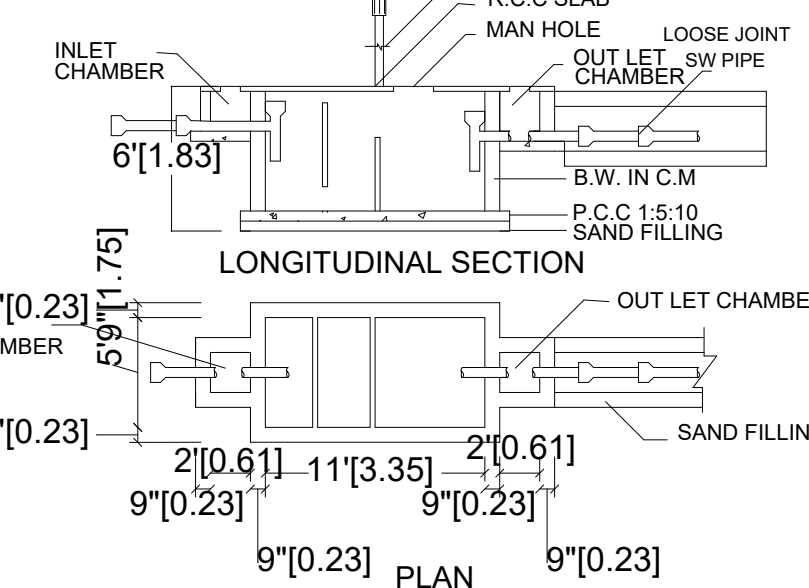


SCALE :-

ALL DIMENSIONS ARE IN FEET & METER
SCALE 1 : 100 OR 1" = 8'0"

KEY PLAN

NOT TO SCALE :-

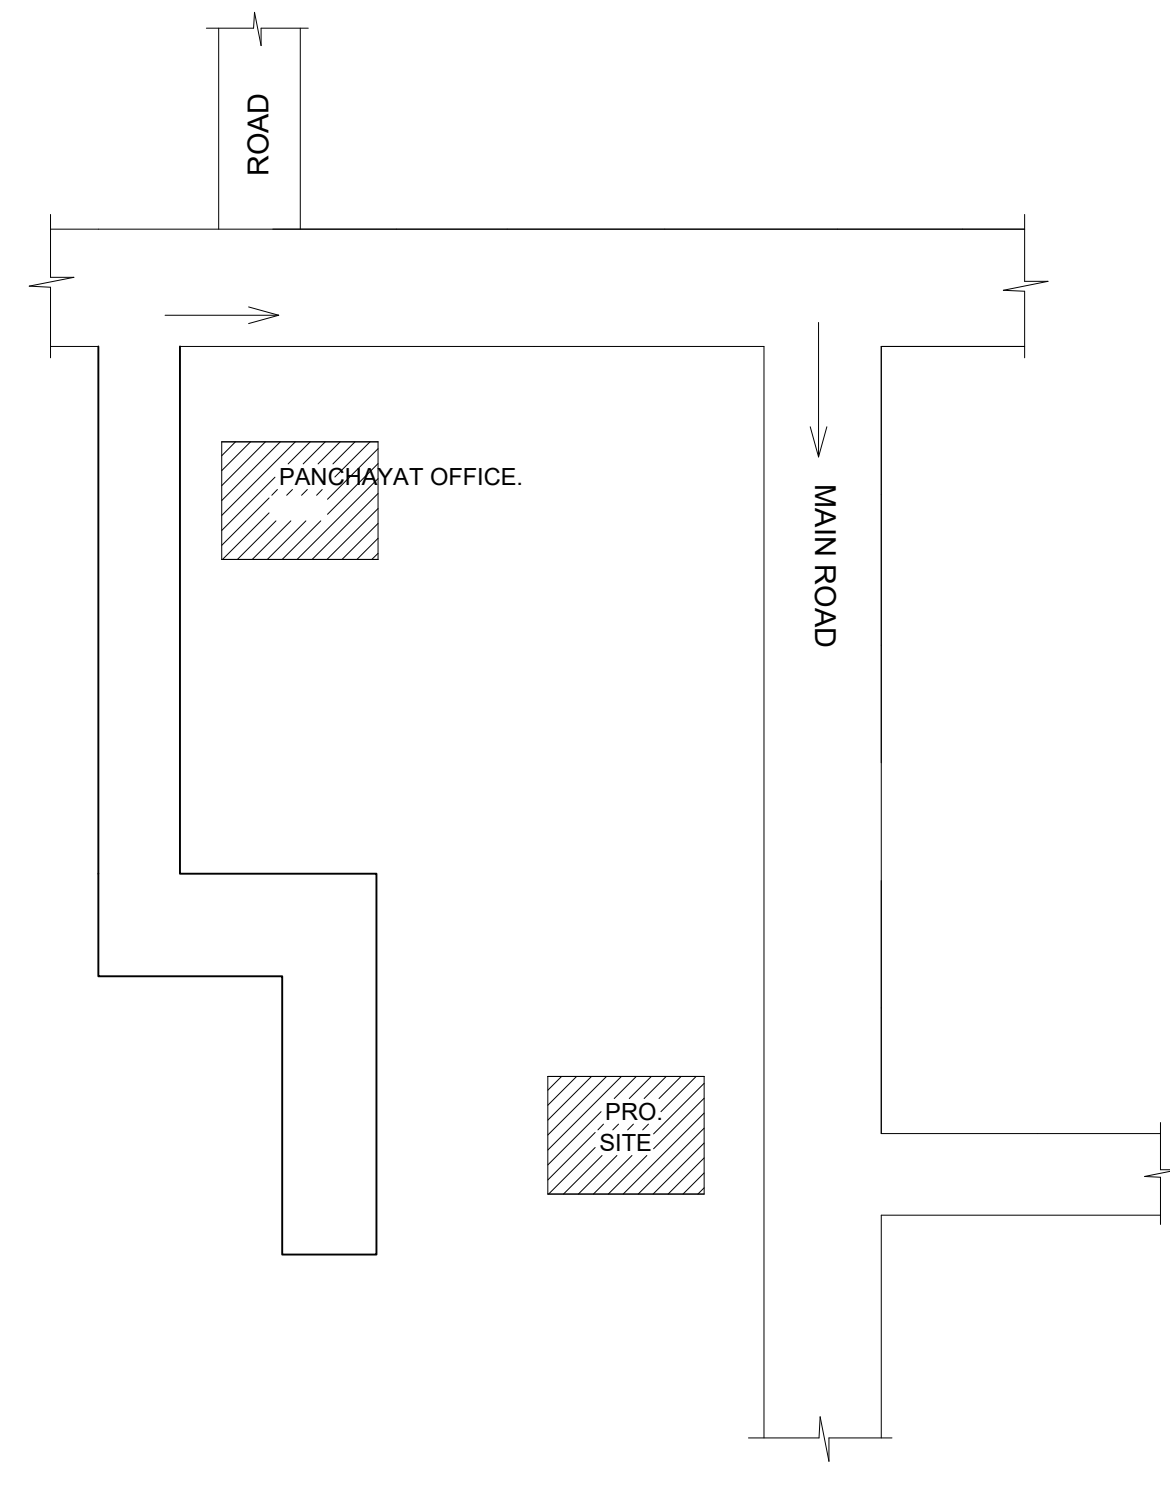

AREA DETAILS :-

1.	AREA OF THE SITE	597.67 S.M	6433.31 S.FT
2.	GROUND FLOOR AREA	37.21 S.M	401.00 S.FT
3.	VACANT AREA	560.46 S.M	6042.31 S.FT

JOINERY DETAILS :-

S.NO	DESCRIPTION	SIZE IN M
1	ROLLING SHUTTER-R.S	2.14 X 2.14
2	DOOR - D	0.91 X 2.14
3	DOOR - D1	0.76 X 2.14
4	WINDOW - W	1.83 X 1.52
5	VENTILATOR - V	0.91 X 0.61

APPLICANT:-

T. Govindarasu

Mr.T.GOVINDARASU,
S/o:THANGAVEL,
NO:2/331,VALIYANSETTIKATTALAI,
MARUDUR VADAKKU VILLAGE,
VEDARANYAM TALUK,
NAGAPATTINAM-614714,

ENGINEER:-

