



PLAN SHOWING THE PROPOSED CONSTRUCTION OF GROUND FLOOR R.C.C ROOF RESIDENTIAL BUILDING
IN R.S.NO:215/1A, PATTa NO:5537 AT THILLAIVALAGAM VILLAGE & PANCHAYAT,
MUTHUPETTAI TALUK, THIRUVARUR DISTRICT.


NAME OF THE OWNER:Mr.R.SENGUTTUVAN
SCALE 1:100

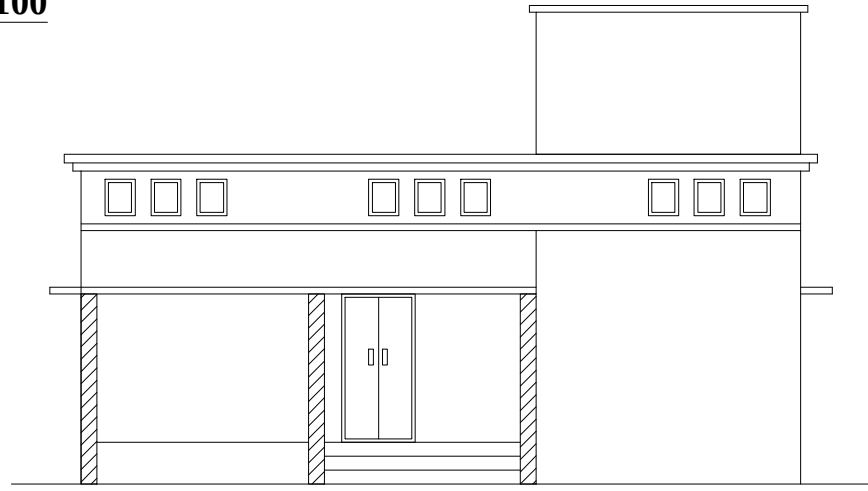


FRONT ELEVATION

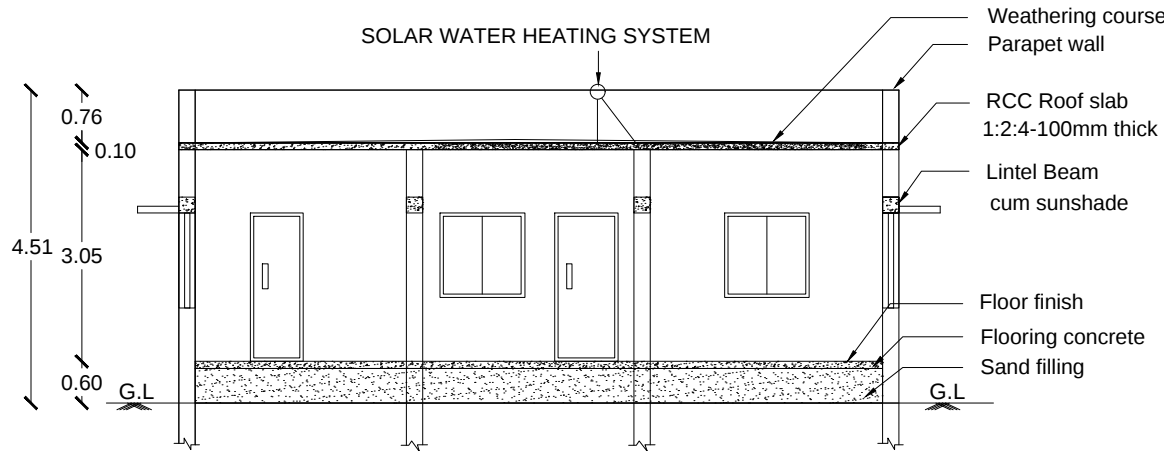

SECTION ON MK

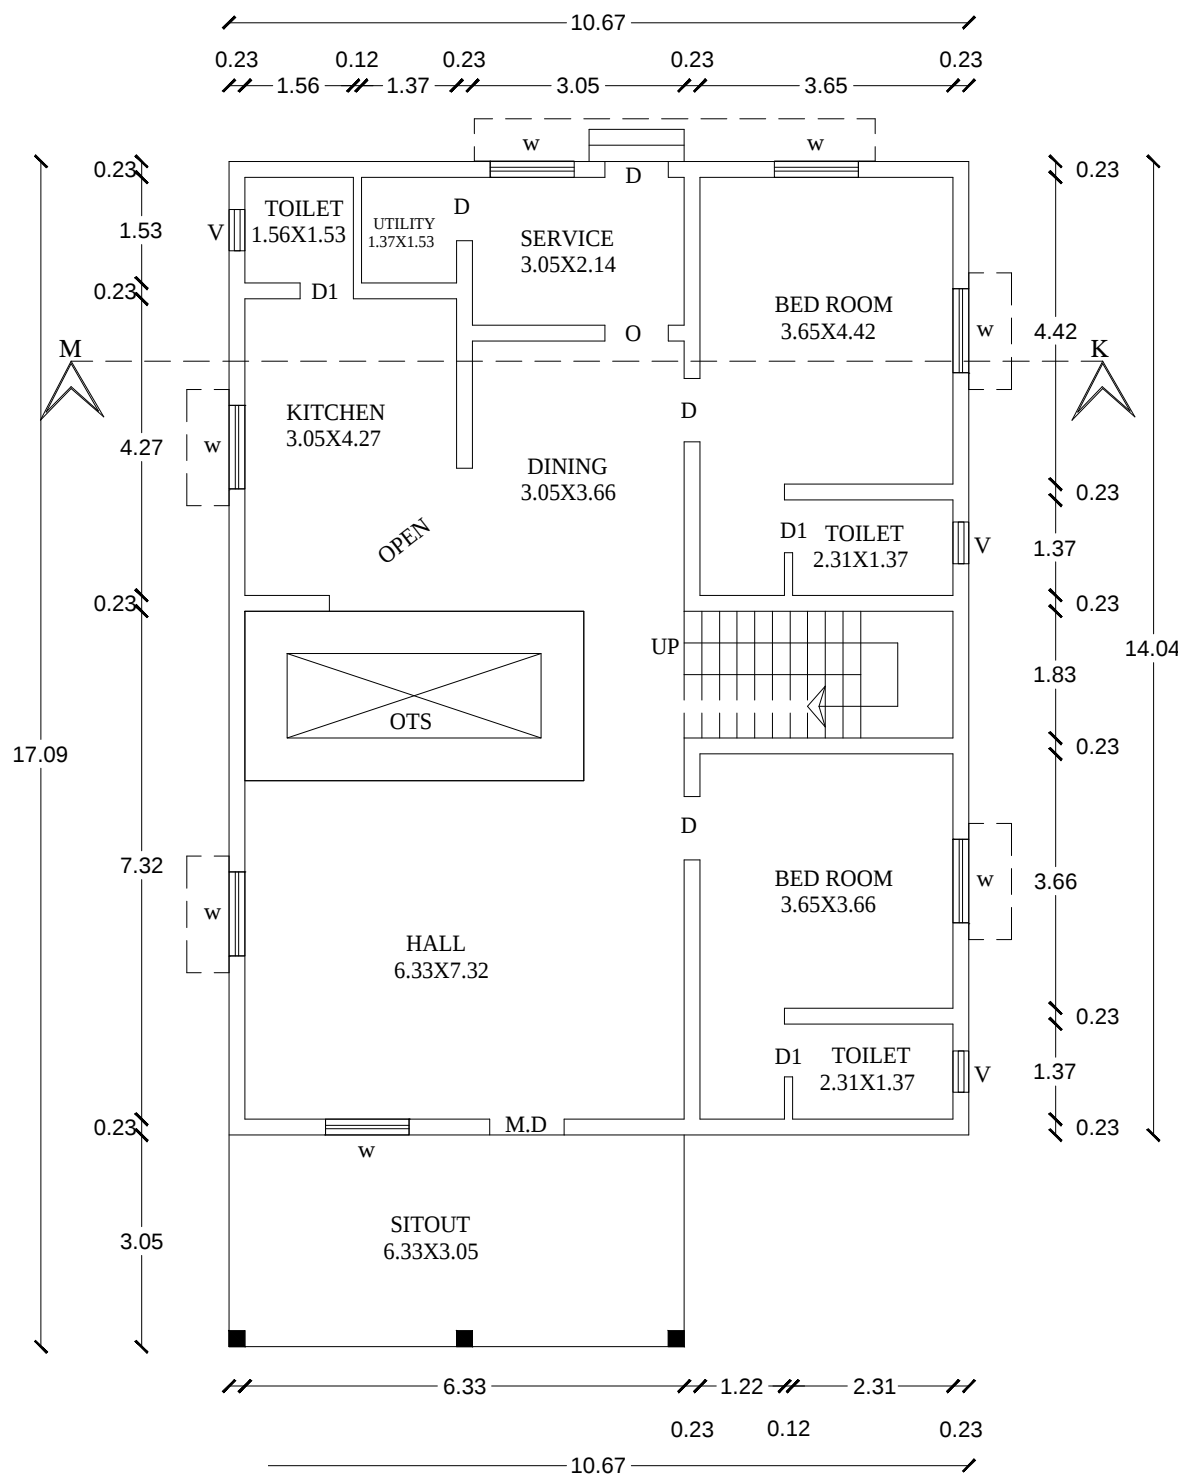

PRO - GROUND FLOOR PLAN

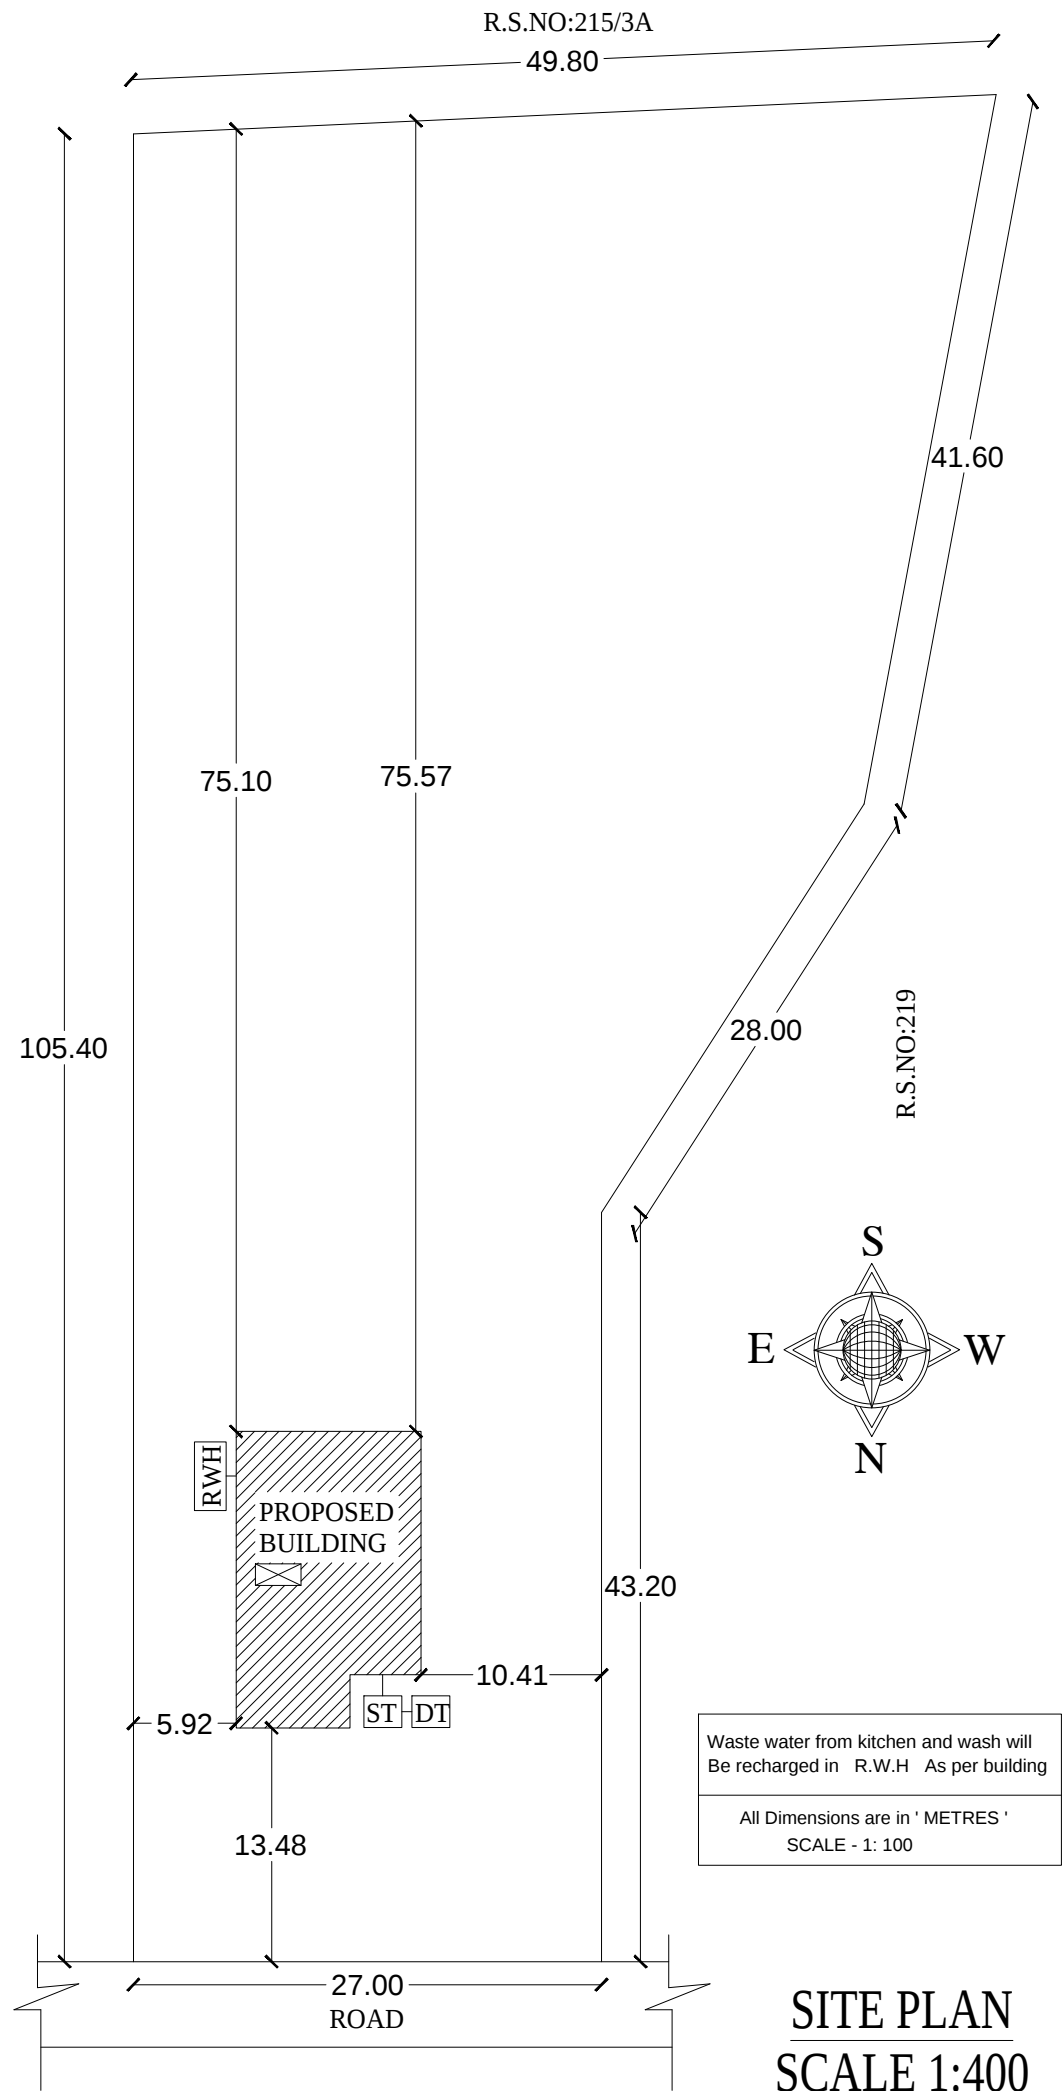

SITE PLAN
SCALE 1:400

REFERENCE IN METER

GG	GRILL GATE	1.07 X 2.10
M.D	MAIN DOOR	1.07 X 2.10
D	DOOR	0.91 X 2.10
D1	DOOR	0.76 X 2.10
W	WINDOW	1.22 X 1.37
V	VENTILATOR	0.92 X 0.61

AREA DETAILS	SQ M.	SQ FT.
SITE AREA	4400.00	47344.00
PRO - G.F AREA	169.74	1826.00
OPEN AREA	4230.26	45518.00

COLOUR INDEX

PROPOSED	
BOUNDARY	ROAD

APPLICANT:

Mr. R. Senguttuvan

Mr.R.SENGUTTUVAN

ENGINEER:



OFFICE USE:

