

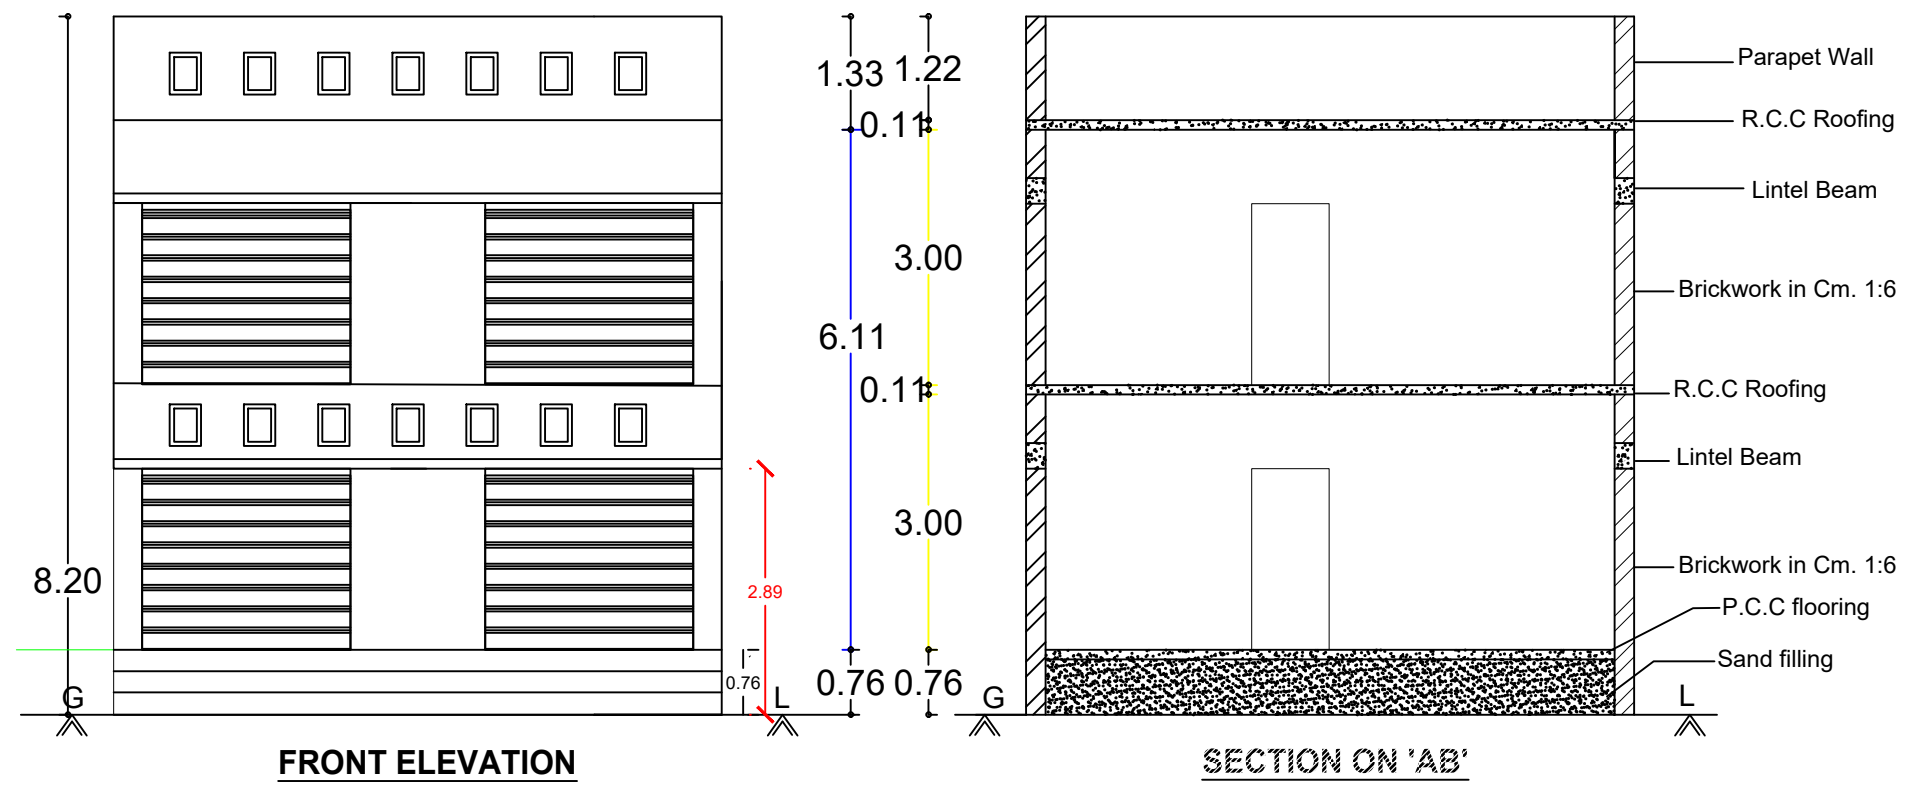




PLAN SHOWING THE PROPOSED CONSTRUCTION OF R.C.C ROOF GROUND FLOOR & FIRST FLOOR COMMERCIAL BUILDING & STEEL SHEET ROOFED GROUND FLOOR BUILDING AT NEW R.S NO: 58/12, (OLD R.S NO:58/6A1A), PATTA NO: 412, PLOT NO:10 AT INDRA NAGAR, KUMARAGUDI VILLAGE & PANCHAYAT, NANNILAM TALUK, THIRUVARUR DISTRICT.

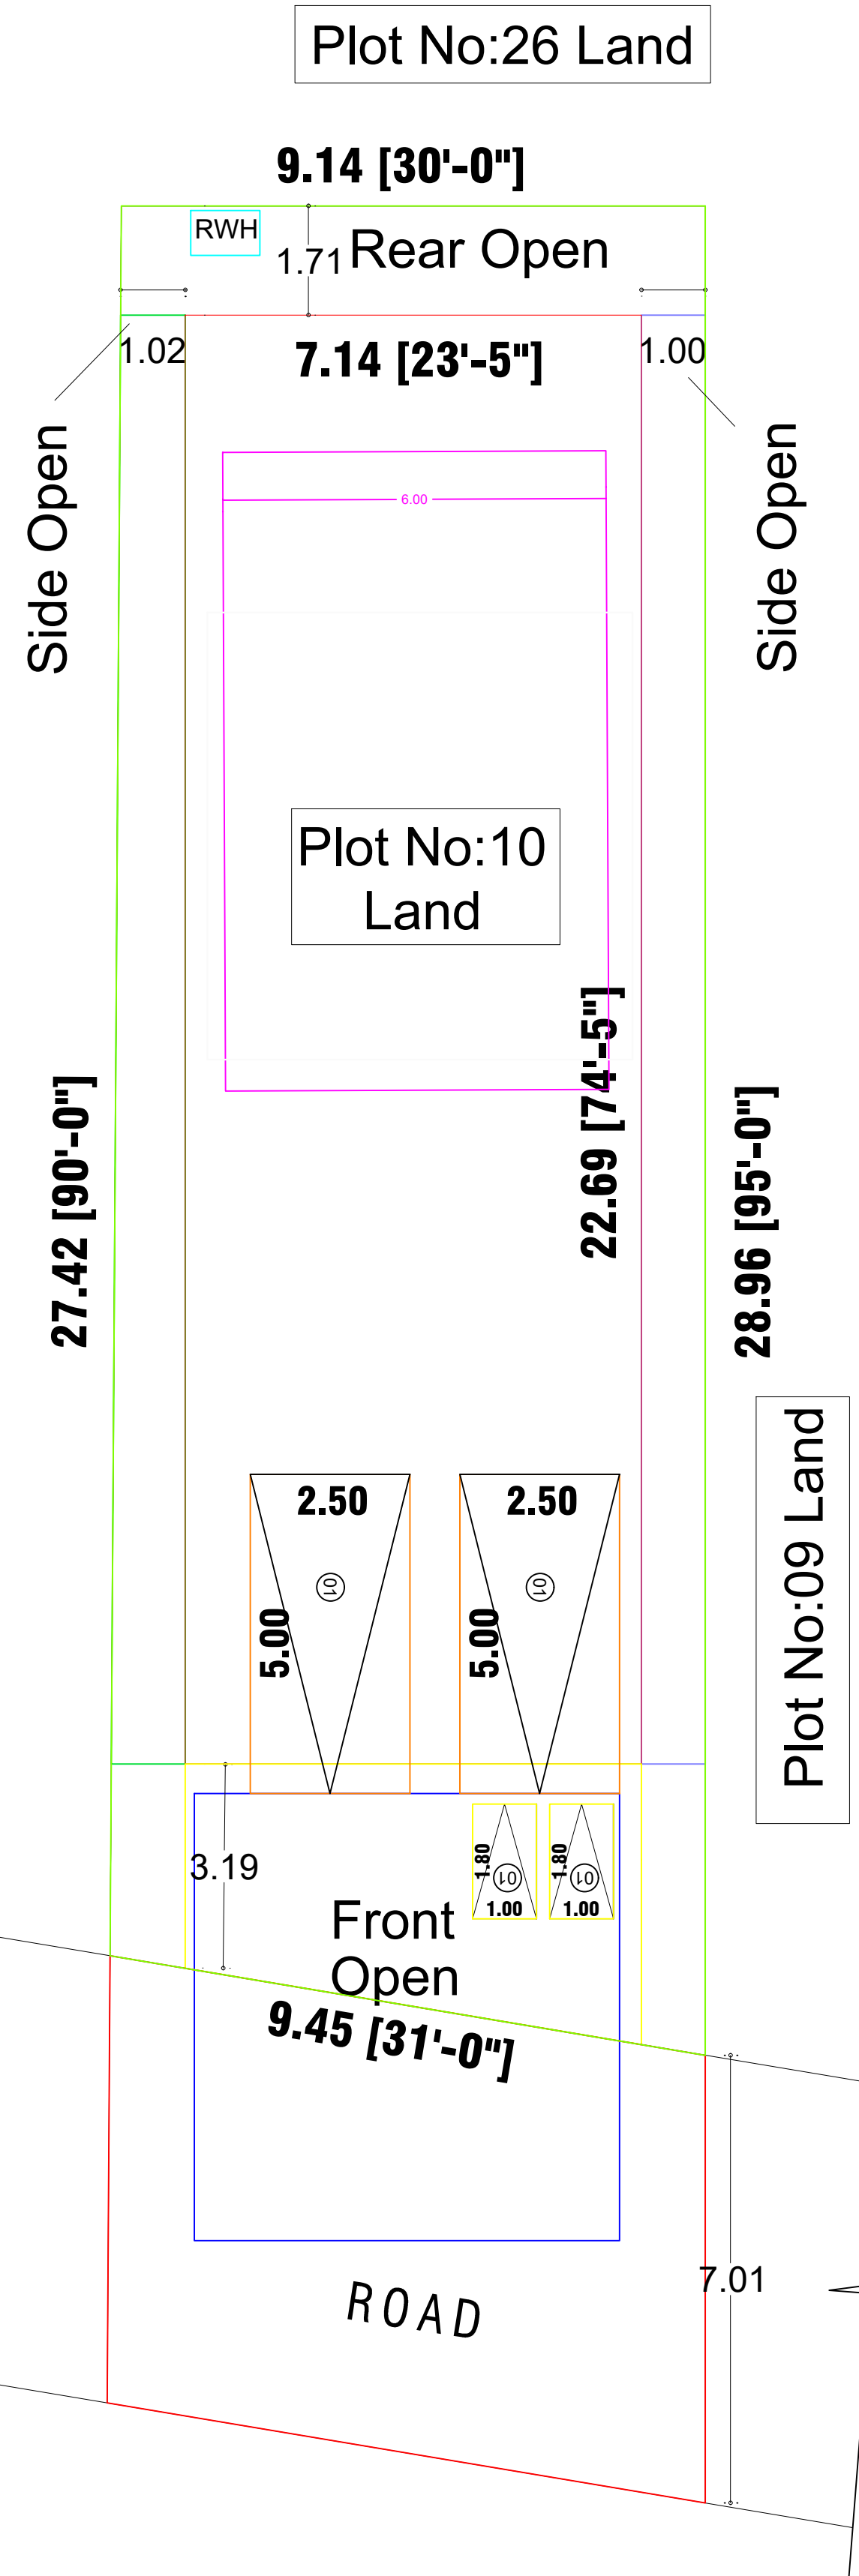

APPLICANT: Mr.M.A. IBRAHIM MARAIKAR

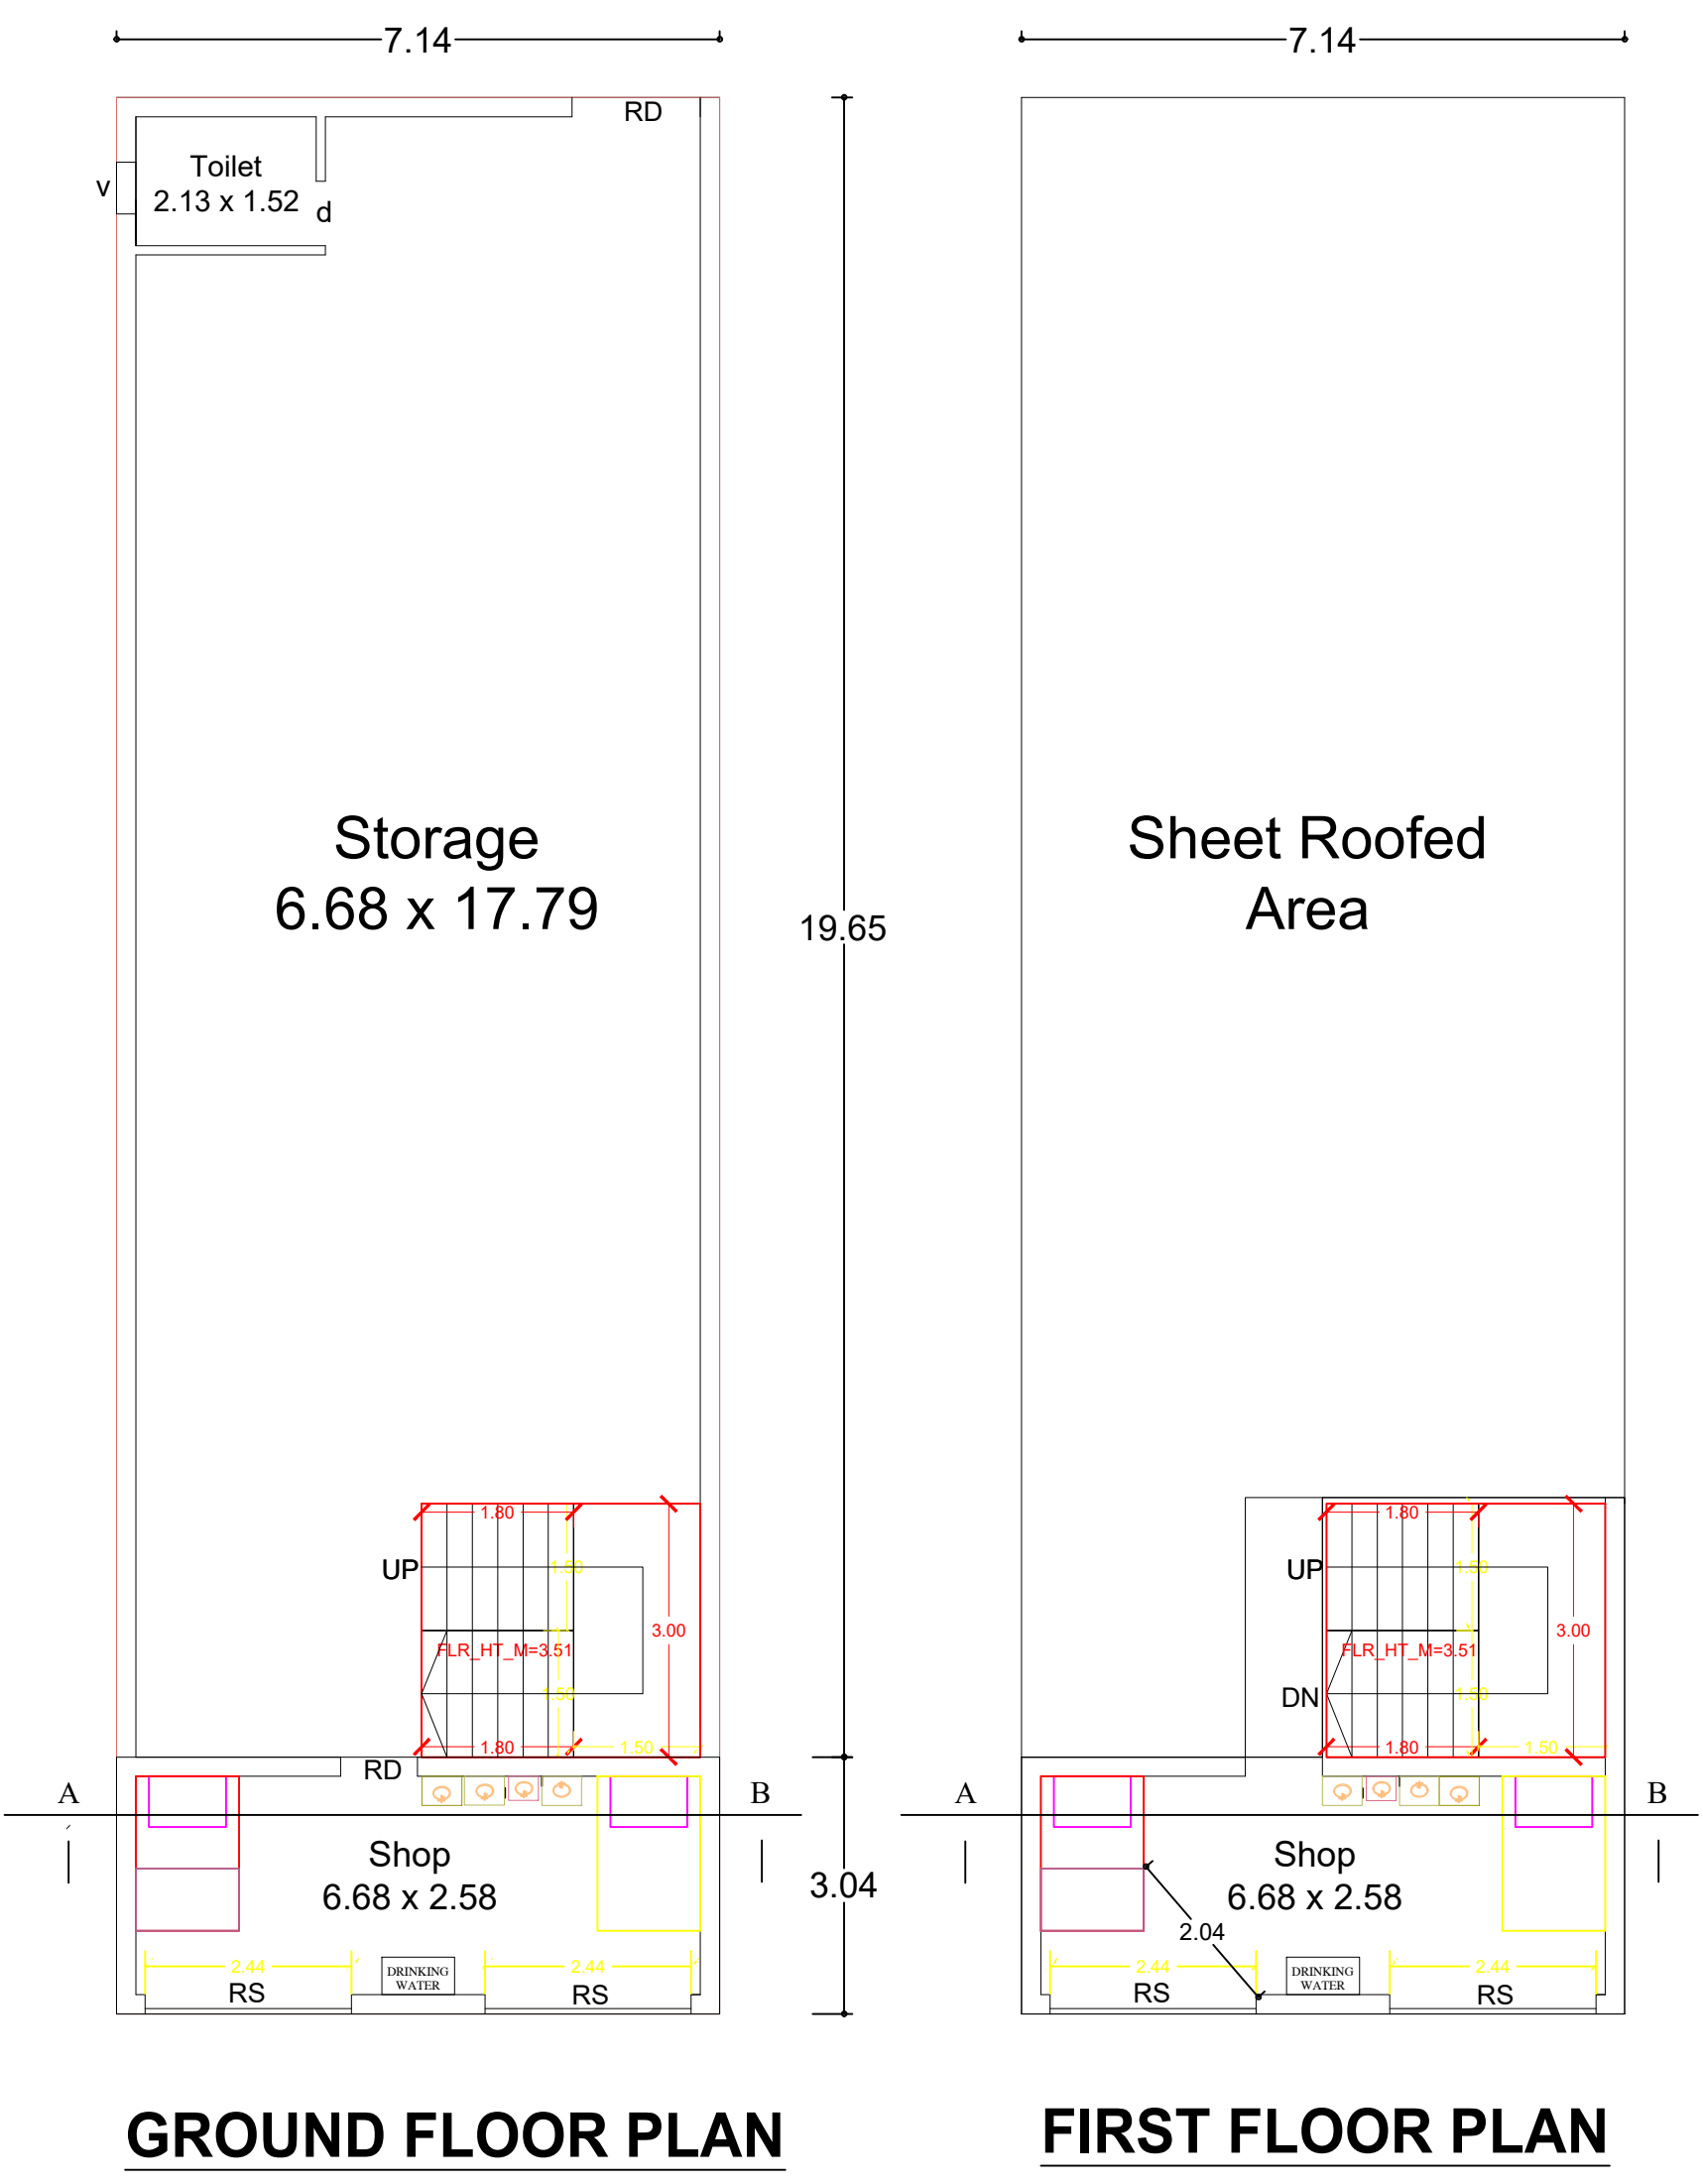

N
SITE PLAN

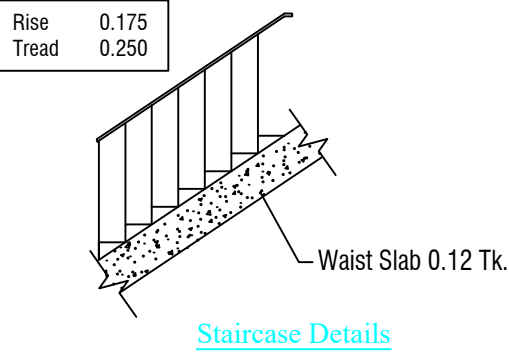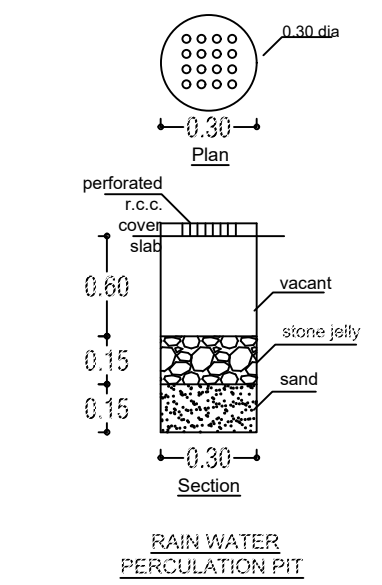

All Dimensions are in Metre Scale 1:100

AREA STATEMENT

TOTAL SITE AREA

- 262.10 Sqm - 2821.25 Sqft

R.C.C GROUND FLOOR AREA

- 21.70 Sqm - 233.58 Sqft

SHEET GROUND FLOOR AREA

- 140.30 Sqm - 1510.18 Sqft

R.C.C FIRST FLOOR AREA

- 21.70 Sqm - 233.58 Sqft

OPEN SPACE LEFT

- 100.10 Sqm - 1077.47 Sqft

SCHEDULE OF JOINERY:

N

W

E

S

RS

d

V

Rolling Shutter

door

Ventilator



1.22x2.13

0.76x2.13

0.91x0.61

APPLICANT: Mr.M.A. IBRAHIM MARAIKAR.

ENGINEER/ARCHITECT:

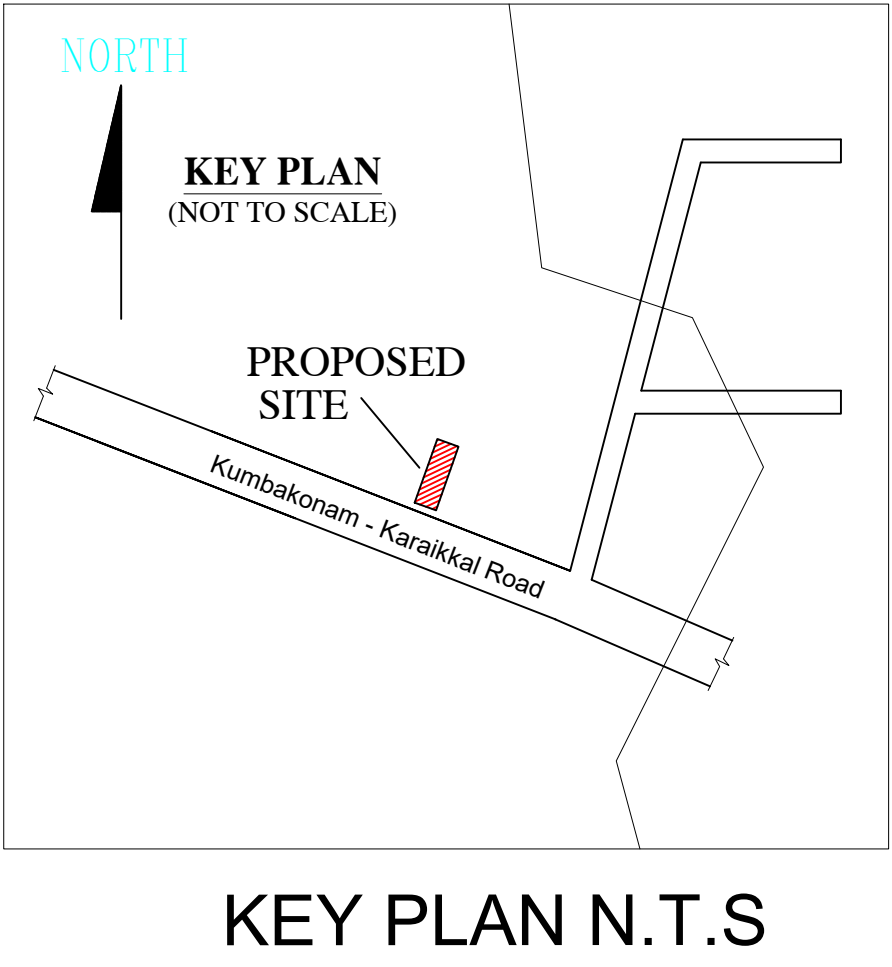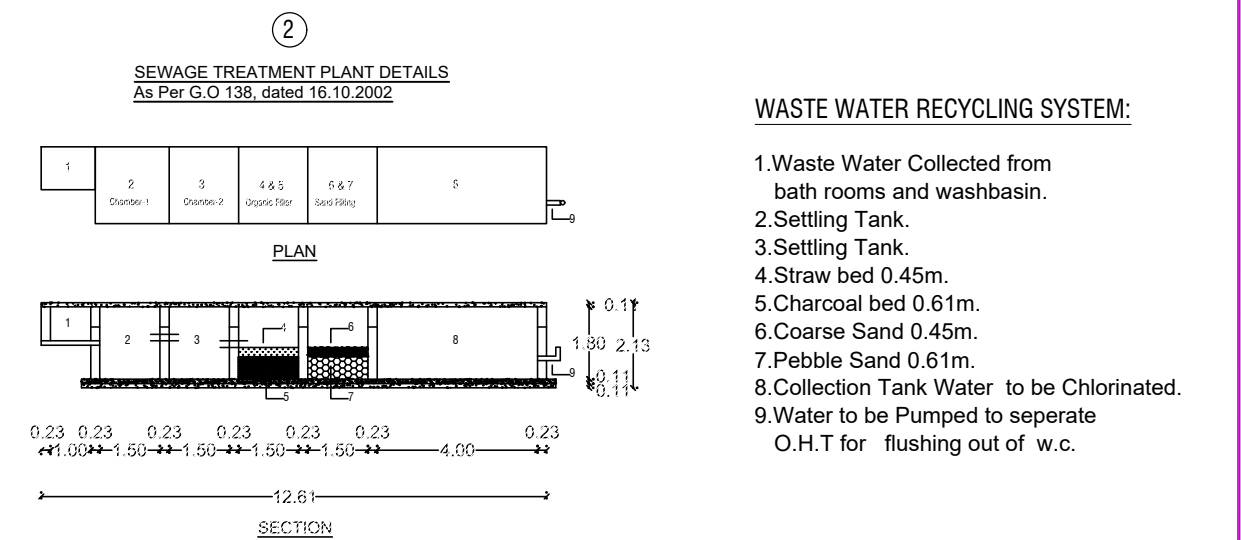Er. U. DHILEEPAN, B.E., MBA(P.M)
Consulting Engineer & Licensed Surveyor
Reg.No: TVR/RE-II/2024/003
GURUJEE Builders & Surveyor
Nannilam - 610 105.
Cell:70100 90972

Buildup Area in Sqm.	Deduction Area in Sqm.	FSI Area in Sqm.
162.00	0.00	162.00
21.70	0.00	21.70
183.70	0.00	183.70

