




PLAN SHOWING THE PROPOSED CONSTRUCTION OF A R.C.C ROOFED GROUND FLOOR RESIDENTIAL BUILDING. AT R.SF.NO:- 299/24A,
VILAKKUDI - VILLAGE & PANCHAYAT, THIRUTHURAIPONDI - TK, THIRUVARUR - DISTRICT.

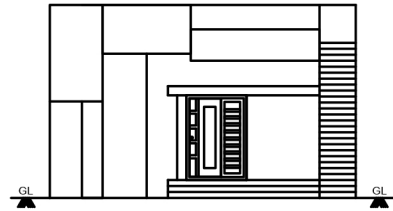


ELEVATION

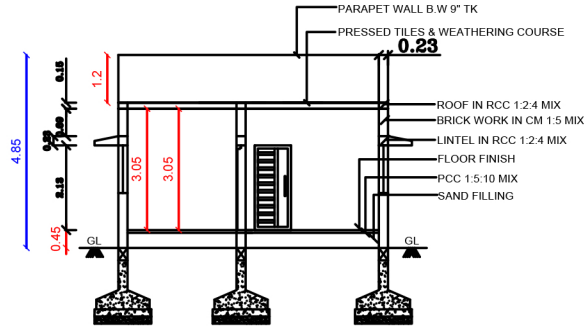


CROSS SECTION AB

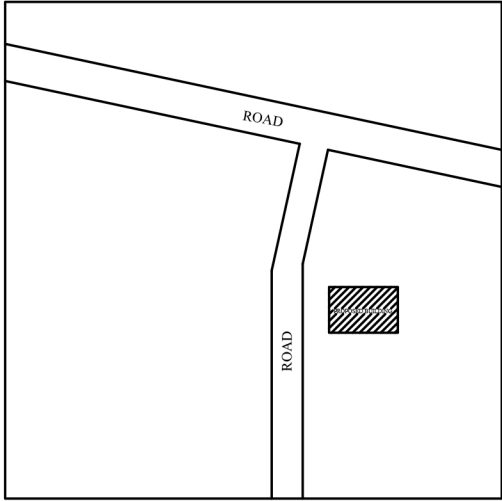

Topo Sketch
SCALE:- 1:5000.

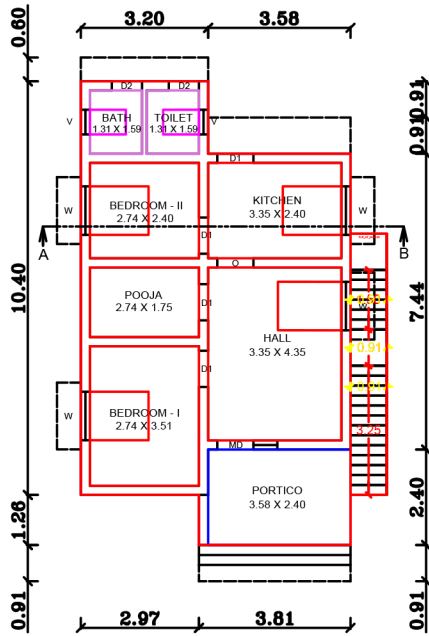


GROUND FLOOR PLAN

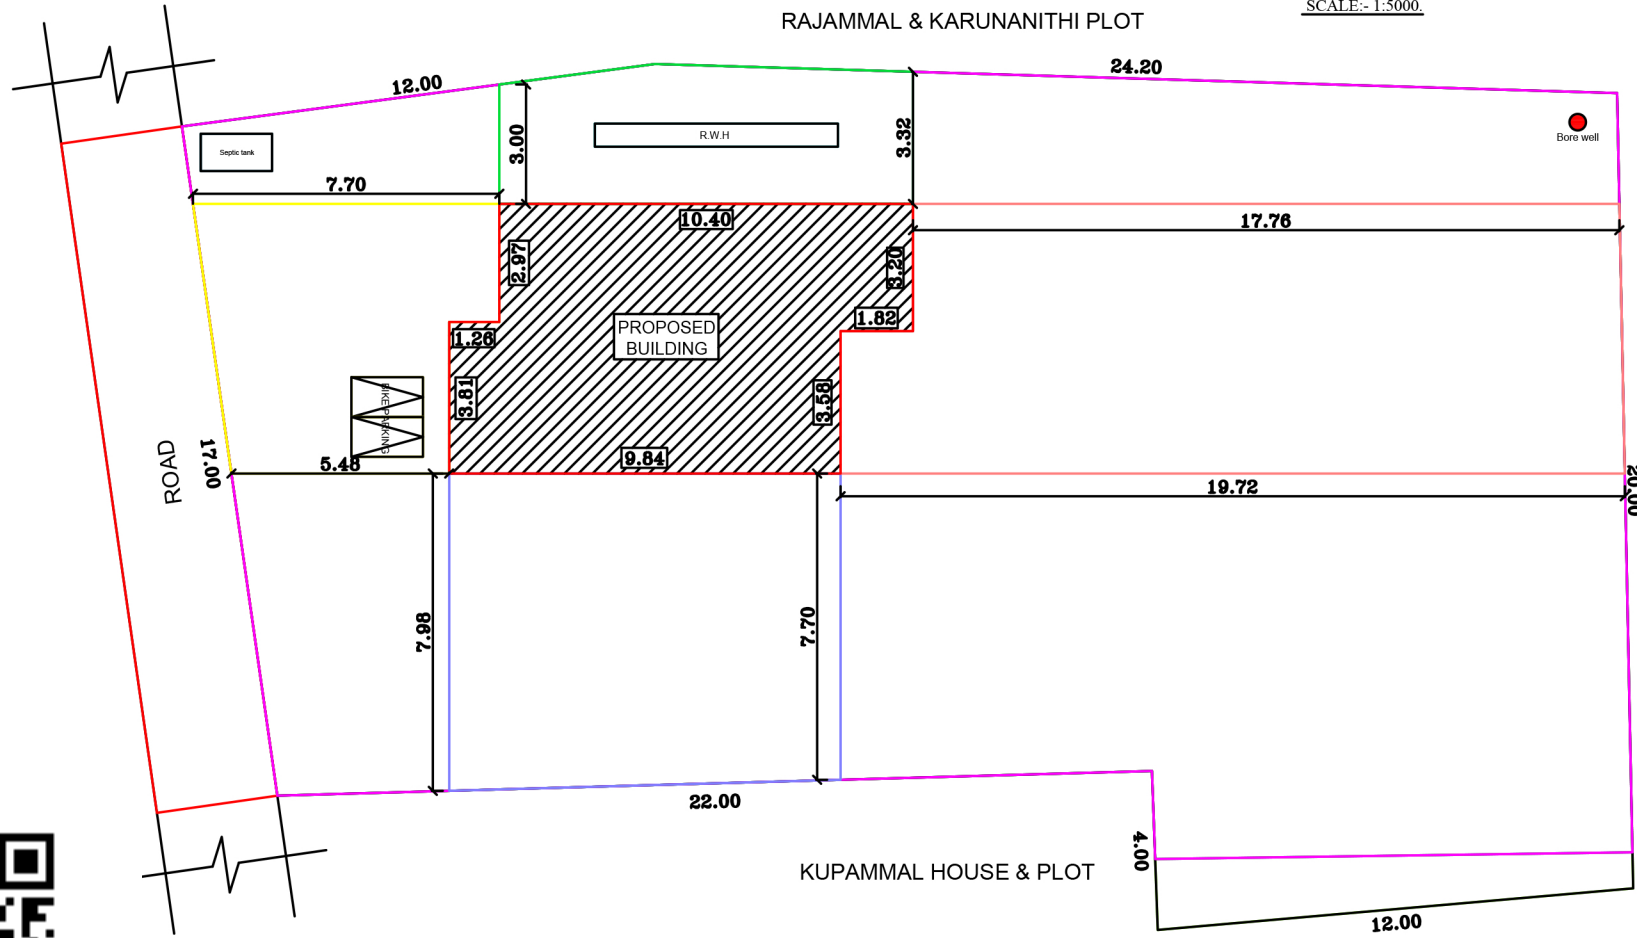


SITE PLAN
SCALE:- 1:100.


IRULAPPAKONAR NANJAI

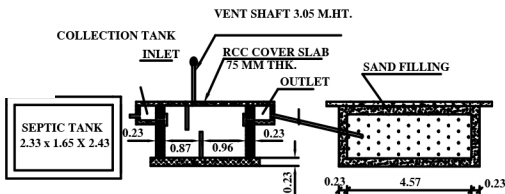


PLAN & SECTION ON SEPTIC TANK & DISP-TRENCH

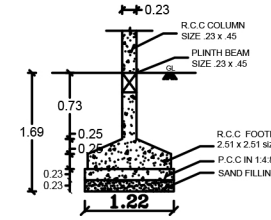

COLUMN FOUNDATION DETAILS

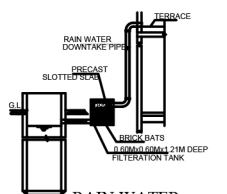


RAIN WATER
HARVESTING SYSTEM

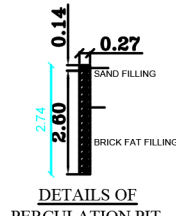


DETAILS OF
PERCOLATION PIT
RWH_CAPACITY_L=1000 LTRS



SOLARPANEL FOR
HEATING SYSTEM

 

STAIRCASE SECTION

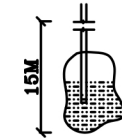

BORE WELL DETAIL

AREA PARTICULARS:	SQ.M	SQ.FT
AREA OF THE PLOT	640.00	6888.96
PROPOSED GROUND FLOOR AREA	68.80	740.56
VACANT AREA	571.20	6814.40
SCHDULE OF JOINERIES	METRE	
M.D	MAIN DOOR	1.06x2.13
D1	DOOR	0.91x2.13
D2	DOOR	0.76x2.13
W1	WINDOW	1.22x1.22
V	VENTILATOR	0.91x0.61

NOTE:
SCALE 1:100
ALL DIMENSIONS ARE IN METER.
WASTE WATER UTILISED FOR GARDEN PURPOSE.

OWNER NAME:

S. S. SIVANTHAN
Mr. S. Packirisamy,
S/o Mr. Sivanthan,
3/90, Kazhaniyappan thidal,
Vilakkudi,
Thiruthuraipoondi - Taluk,
Thiruvavarur - Dt.

REGISTERED ENGINEER:

Ar. B. DINESH, D. Arch.,
Registered Architects Grade-II-RAA
Reg.No:103 / LS / 2025 / 00001
Thiruthuraipoondi-Municipality
Cell:90476 65661.