



PLAN SHOWING THE PROPOSED CONSTRUCTION OF A R.C.C.DWELLING HOUSE IN GROUND FLOOR & FIRST FLOOR IN S.F.NO;899/3A.AT KONNDA REDDY PALLI SALAI. PONNAI VILLAGE & PANCHAYAT. KATPADI PANCHAYAT UNION & TALUK. VELLORE DISTRICT.

SITE PLAN:
SCALE:1:400[1"=32']

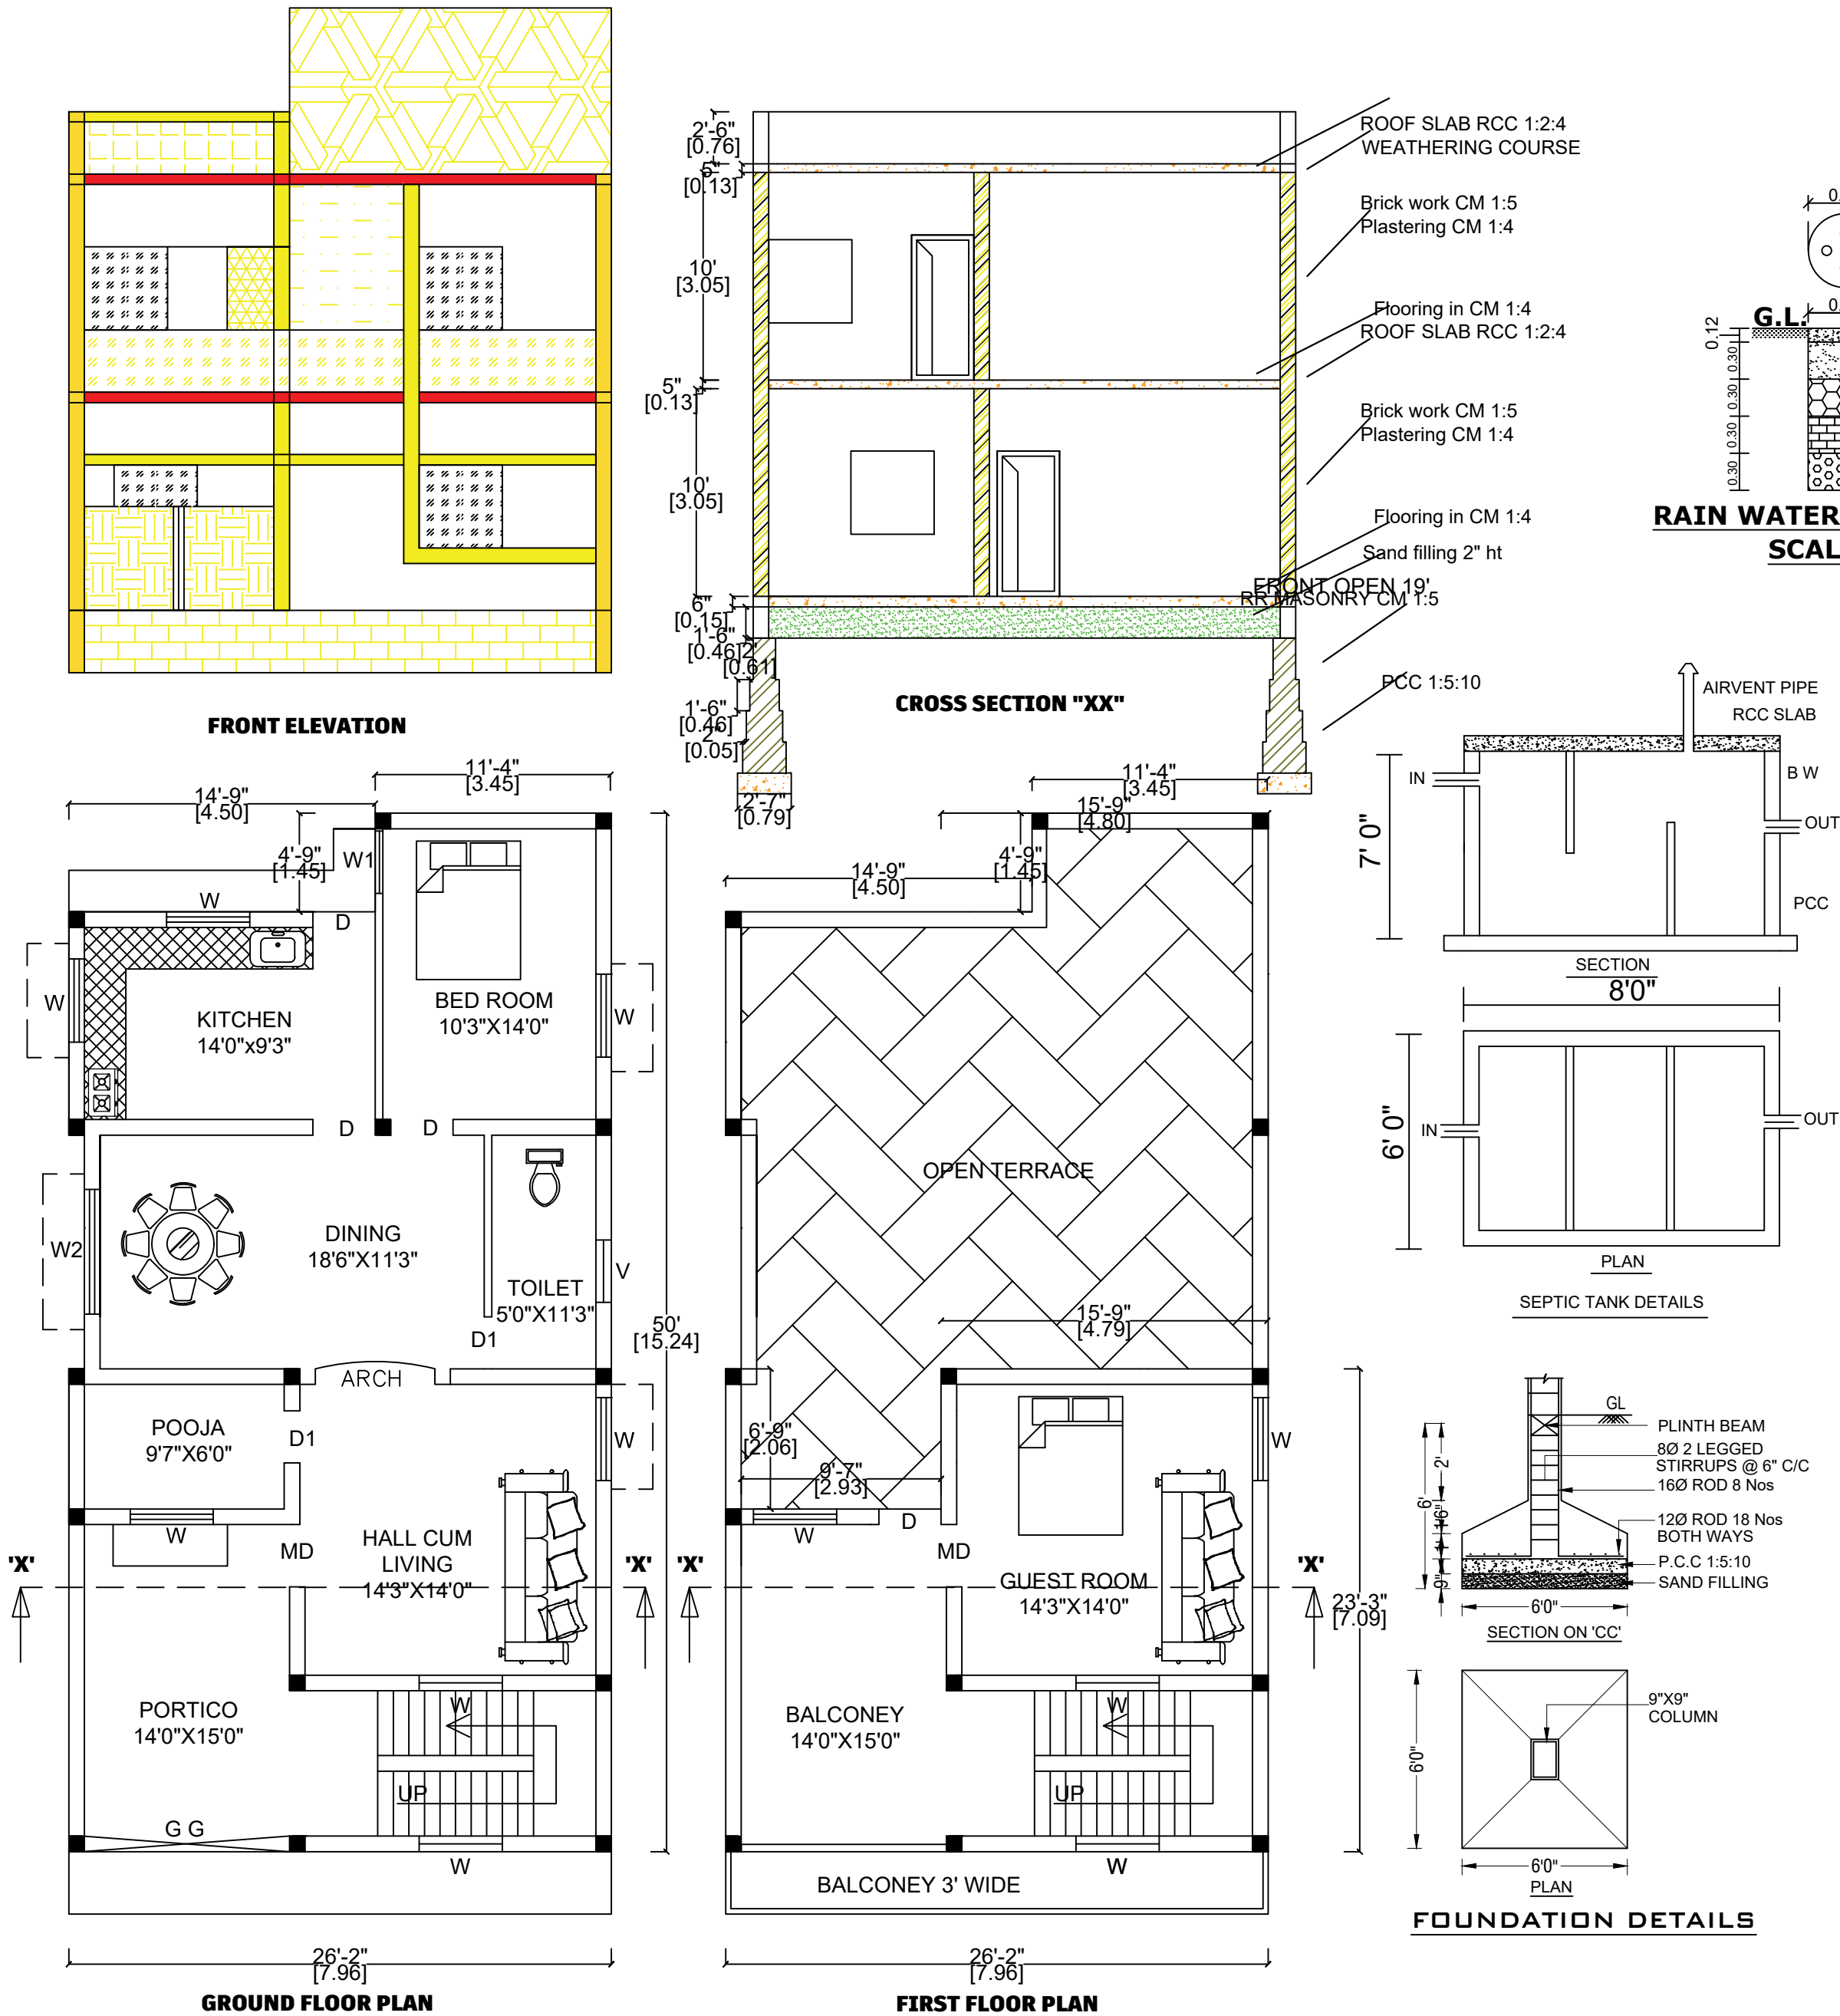

RAIN WATER HARVESTING
SCALE 1:50

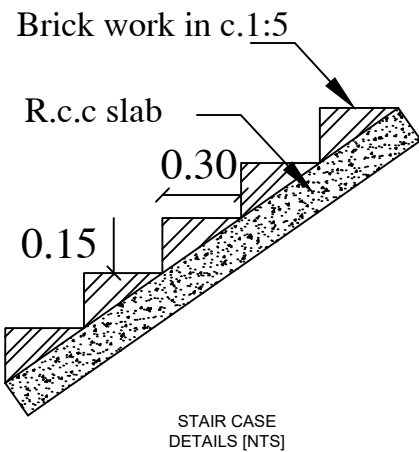

AREA PARTICULARS:	SQ.FT	SQ.M
AREA OF THE SITE:	2520.00	234.11
PRO.G.F.PLINTH AREA:	1237.94	115.05
PRO.F.F.PLINTH AREA;	543.55	50.51
OPEN SPACE AREA:	1231.54	114.45

JOINERY DETAILS:-	FEET	METER
MD DOOR (22)	3'6"X7'0"	1.07 X2.13
D DOOR (4)	3'0"X7'0"	0.91 X2.13
D1 DOOR (2)	2'6"X7'0"	0.75 X2.13
W WINDOW(11)	4'0"X4'6"	1.22X1.37
V VENTILATOR(2)	3'0"X2'0"	0.91X0.61

NOTE:
OWNER'S BOUNDRY SHOWN IN GREEN ☐
PRO.CONST. AREA SHOWN IN RED ☒
EXISTING ROAD SHOWN IN YELLOW ☐

APPLICANT'S SIGN:

NAME OF THE APPLICANT:
MRS. B. VIJAYALAKSHMI
H/O A. BIRLA.

ENGINEER'S SIGN: