



PLAN SHOWING THE PROPOSED CONSTRUCTION OF RCC ROOF RESIDENTIAL BUILDING IN GROUND FLOOR & FIRST AT S.F. NO : 437/5A(PT),
PLOT NO: 163 , 164(PT), B&B WESTEND VILLAS, KALANIPAKKAM VILLAGE & PANCHAYAT,
ANAICUT TALUK , VELLORE DISTRICT.


ALL DIMENSIONS ARE IN METER. SCALE- 1:100

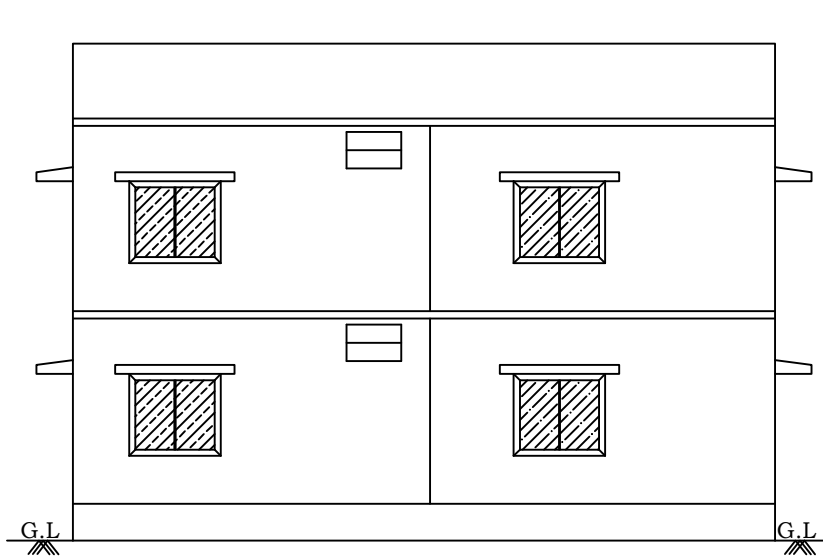


ELEVATION

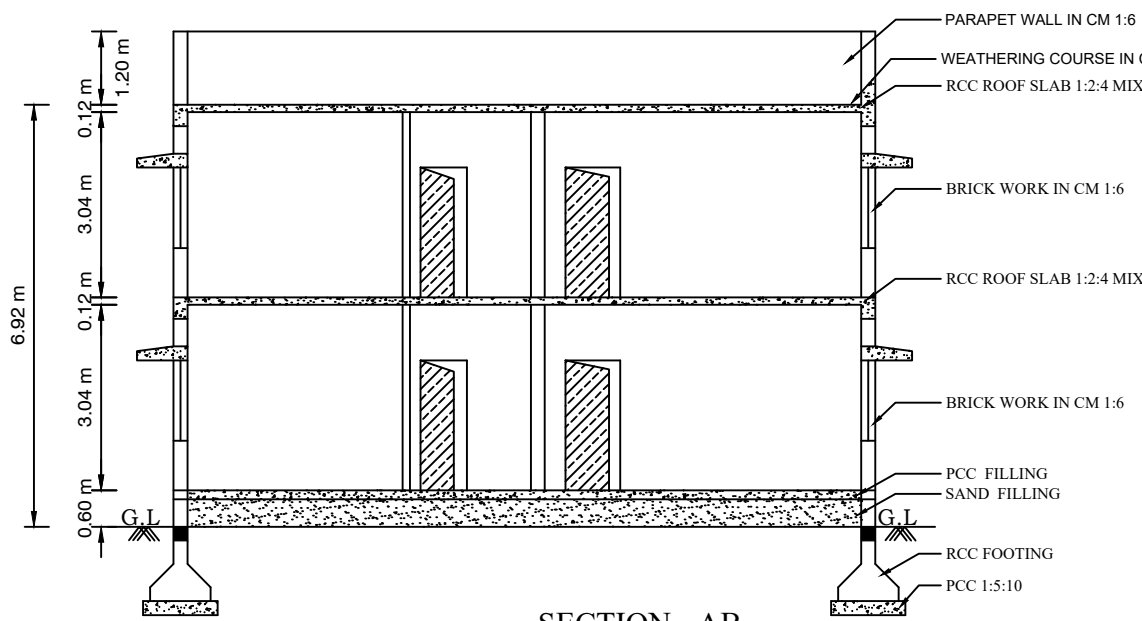

SECTION - AB

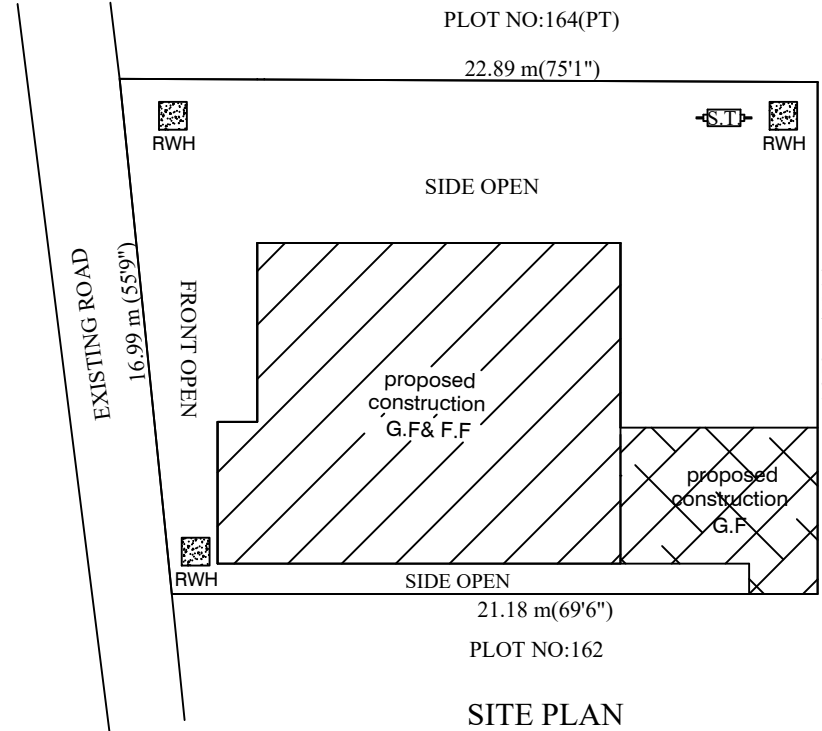

SITE PLAN
SCALE 1:200

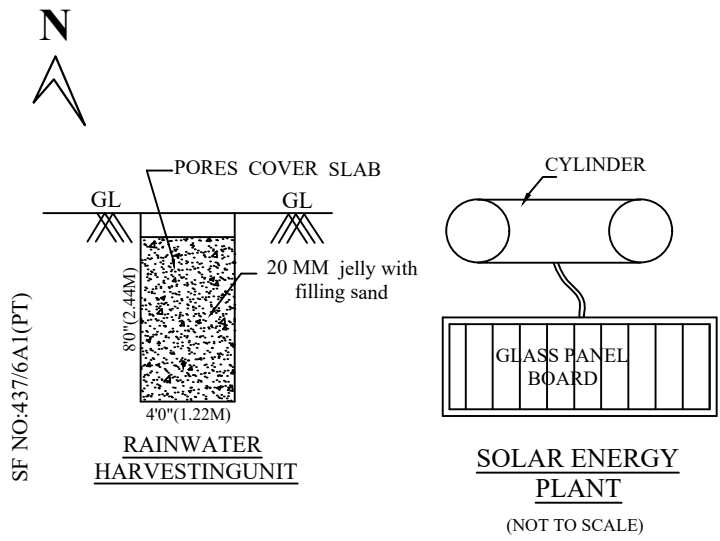

NOTE

- OWNERS BOUNDARY SHOWN IN -----
PROPOSED BUILDING SHOWN IN -----
EXISTING ROAD SHOWN IN -----

TOTAL AREA OF THE SITE - 371.70 SQ.M
4001.0 SQ.FT

AREA DETAILS

	SQ.FT.	SQ.M.
PRO. GROUND FLOOR AREA	1678.00	155.90
PRO. FIRST FLOOR AREA	1413.50	131.32

JOINERY DETAILS


MD	MAIN DOOR	4'0" X 7'0"	1.22 X 2.13 M
D	DOOR	3'3" X 7'0"	1.00 X 2.13 M
D1	DOOR	2'6" X 7'0"	0.76 X 2.13 M
W	WINDOW	5'0" X 4'6"	1.52 X 1.37 M
W1	WINDOW	4'0" X 4'6"	1.22 X 1.37 M
V	VENTILATOR	3'3" X 2'0"	0.91 X 0.61 M
V1	VENTILATOR	2'6" X 2'0"	0.76 X 0.61 M

SPECIFICATION


AS SHOWN IN SECTION ON - AB

APPLICANT


REGISTERED ENGINEER

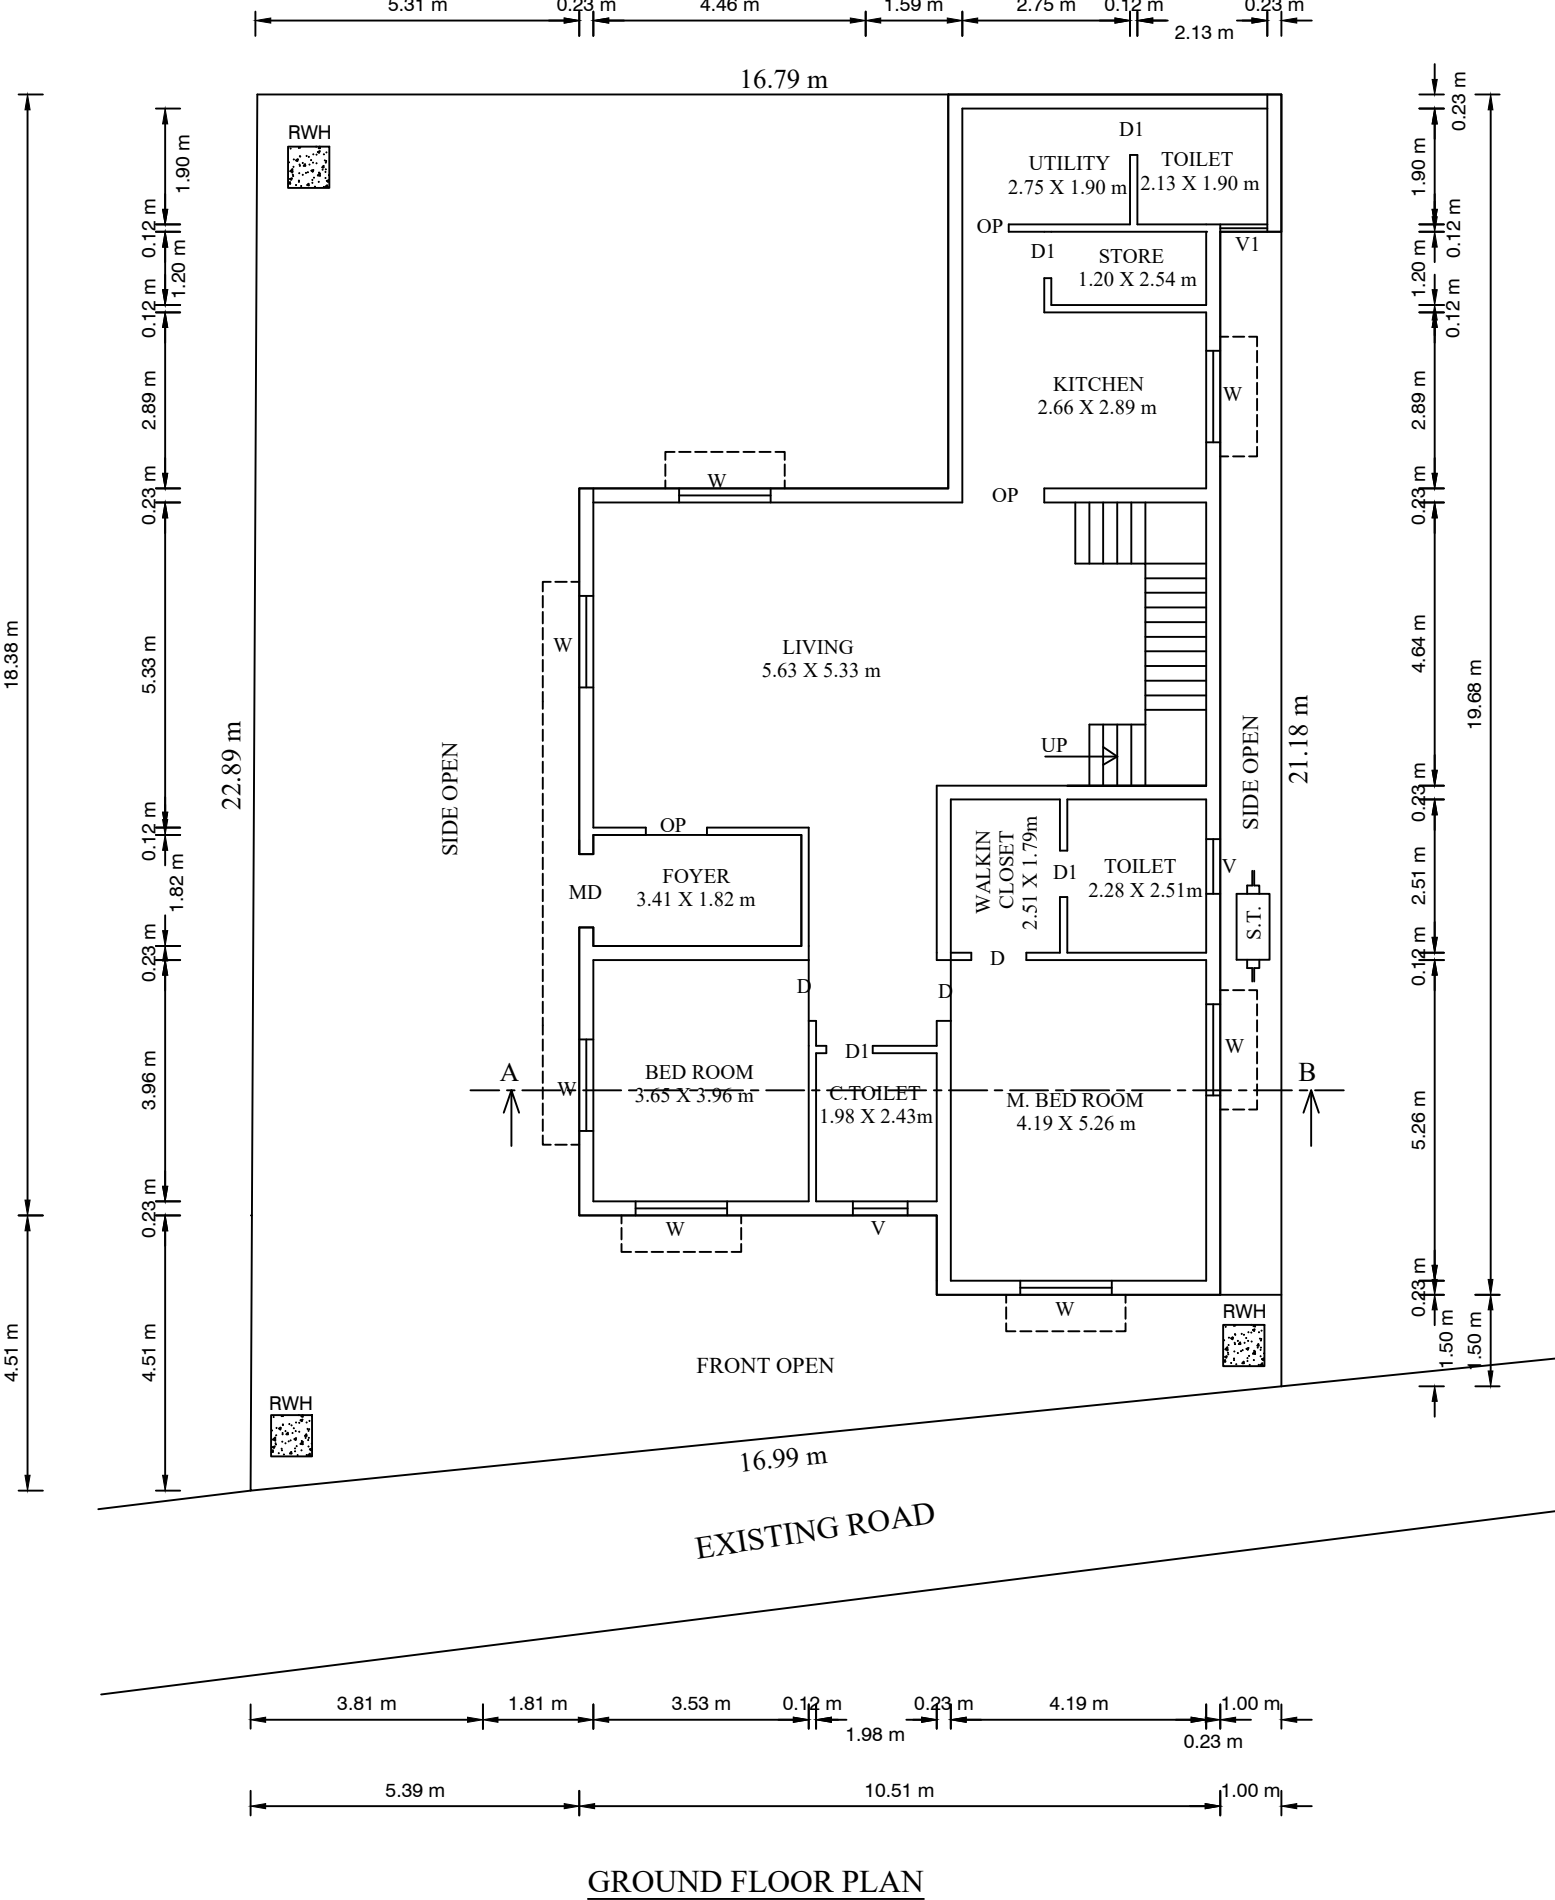


GROUND FLOOR PLAN

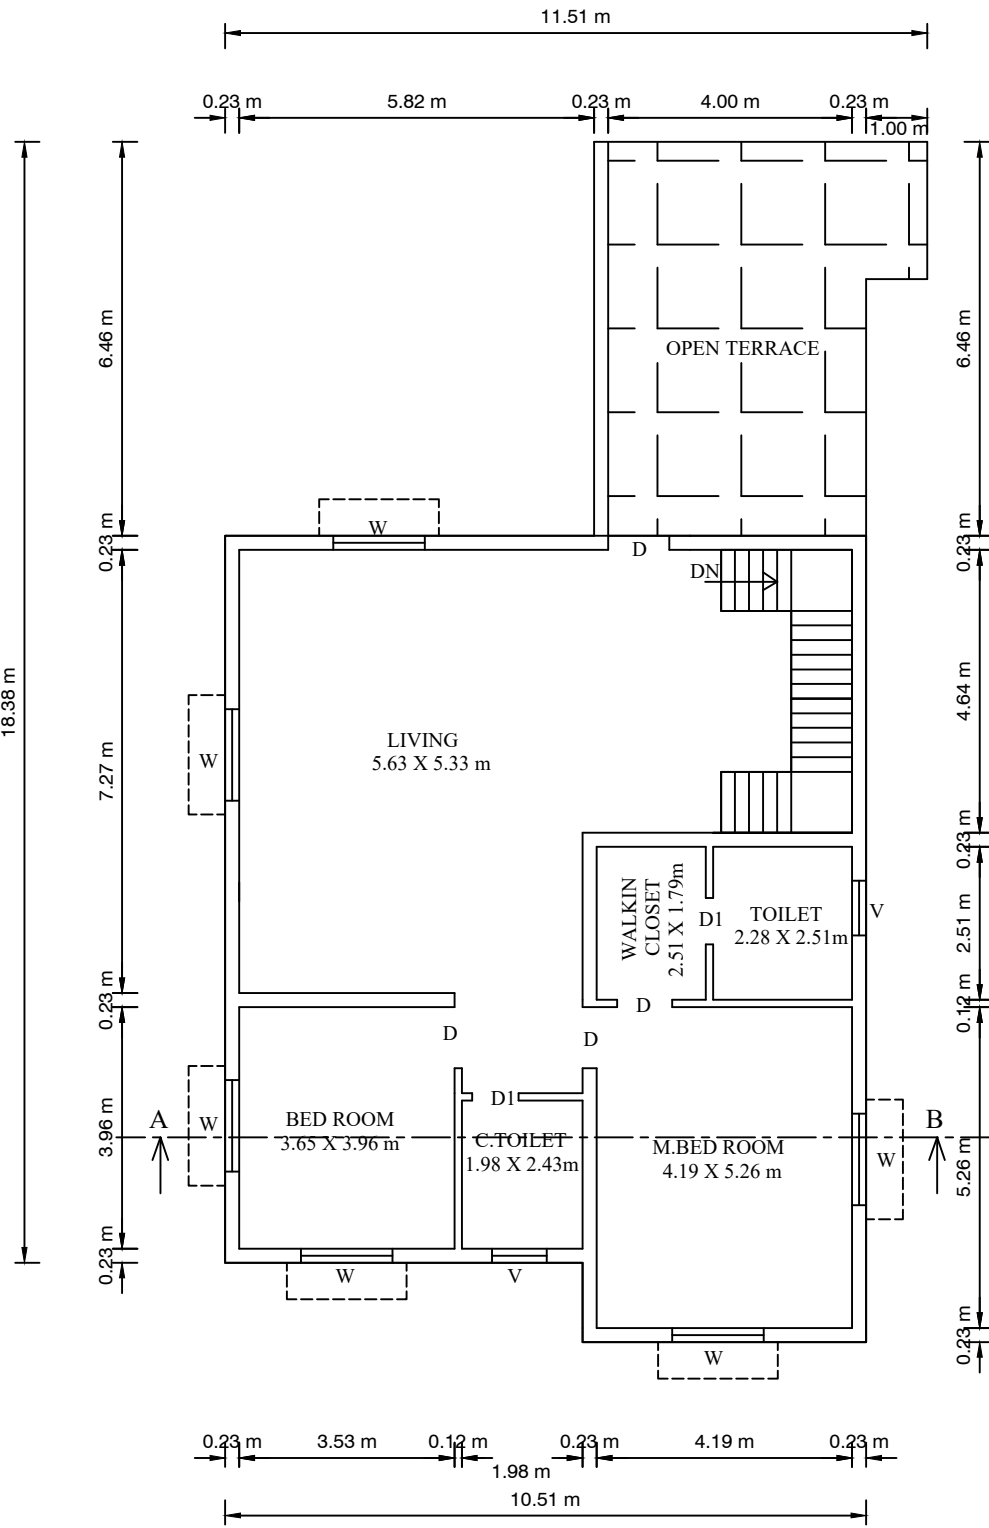


FIRST FLOOR PLAN

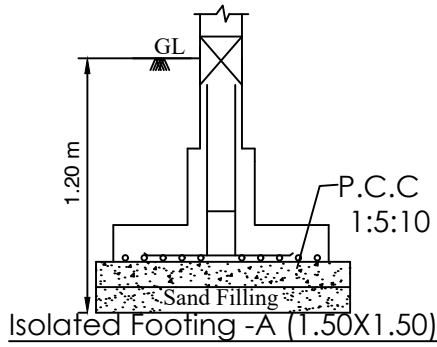

SECTION - 'CD'

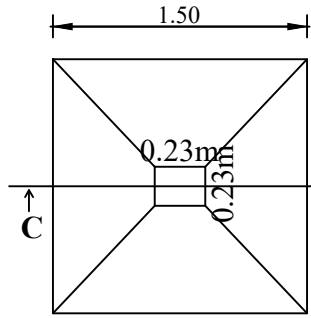

FOUNDATION
DETAIL

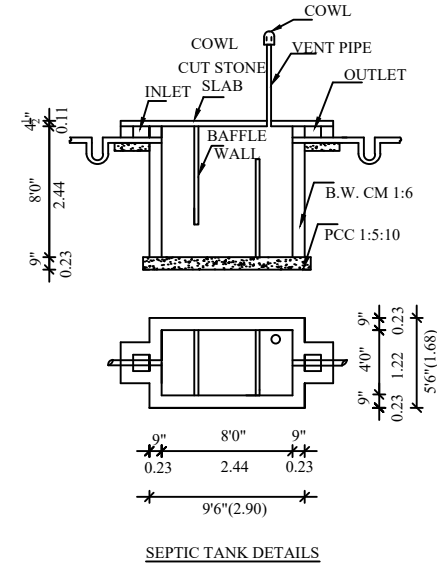

SEPTIC TANK DETAILS