


NAME OF THE OWNER : Mrs.BHARATHI W/O Mr.PALANI.

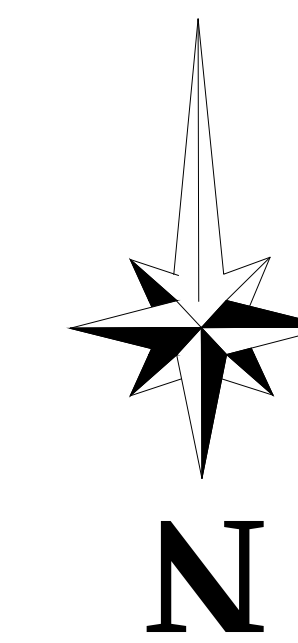

M.D	MAINDOOR	4'0" X 7'0"	1.22 X 2.13
D	DOOR	3'0" X 7'0"	0.91 X 2.13
D1	DOOR	2'6" X 7'0"	0.76 X 2.13
W	WINDOW	3'0" X 4'6"	0.91 X 1.37
W1	WINDOW	3'6" X 4'6"	1.06 X 1.37
V	VENTILATOR	3'0" X 2'0"	0.91 X 0.60

OWNER BOUNDARY	
PROPOSED CONSTRUCTION	
ROAD	

Land Area as per Land Registered Documents	= 123.00 Sq.m
Land Area as per Patta	= 123.00 Sq.m

FLOOR NAME	FSI Area in sq.m	Non FSI Area in sq.m	Total Buildup Area in sq.m
GROUND FLOOR AREA	70.52	12.16	82.68
TERRACE FLOOR - HEAD ROOM AREA	0.00	0.00	0.00
SUB TOTAL	70.52	12.16	82.68

Total FSI Area of the buildings	= 70.52 Sq.m
Total Non-FSI Area of the buildings	= 12.16 Sq.m
Total Built-up Area of the buildings	= 82.68 Sq.m

$$\text{FSI} = 70.52 / 123.00 = 0.57 < 2.0$$
$$\text{Plot Coverage} = 82.68/123.00 \times 100 = 67\%$$

SCALE : 1:100	SIZE : A1	DATE :
----------------------	------------------	---------------

OFFICE USE

Er. M. SRINIVASAN, B.Tech.,
DTPC Registered Engineer Grade - I (RE)
Reg. No : RE/GR-1/19/06/049
Prop.: Thanasree Constructions
Saravanan Complex, Shop No. 9, First Floor,
Adulkamparai, (Opp. to GH Medical Godown),
Vellore - 632 011. Cell: 94421 30613/98436 80613

ENGINEER

WIDTH OF FLIGHT	----	3'0"	0.91
RISE	-----	0'6"	0.15
TREAD	-----	0'9"	0.23

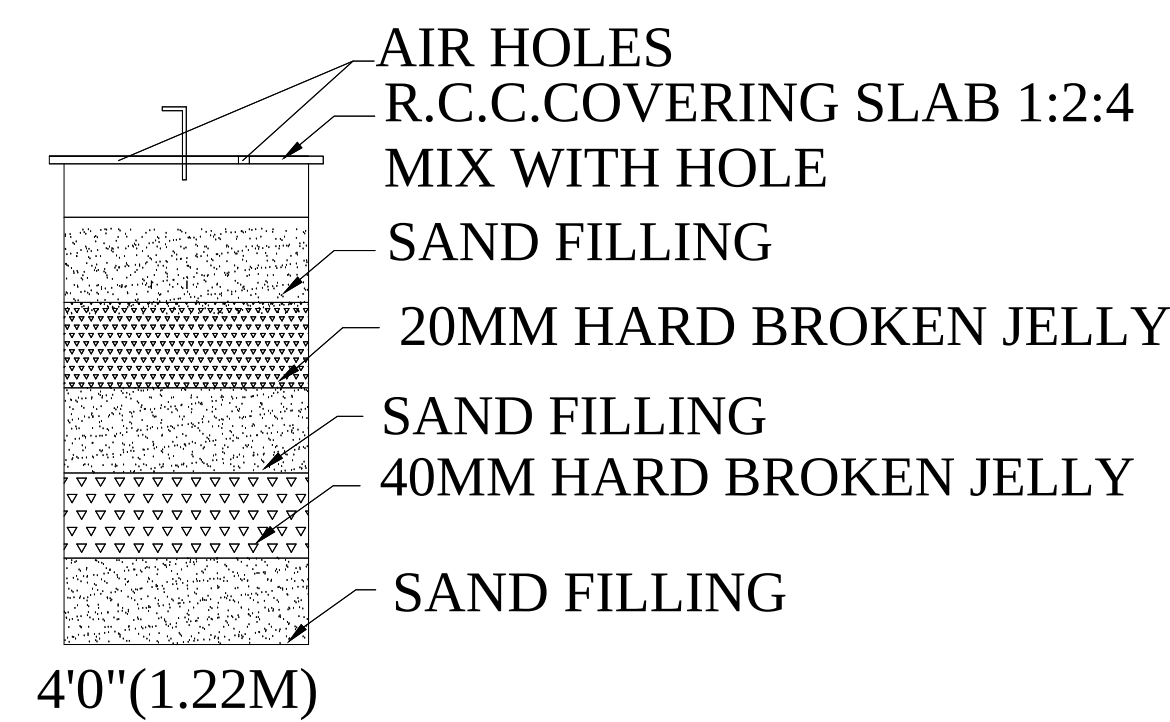


Figure 10.1: Typical detail of parapet wall. The diagram shows a cross-section of a parapet wall. The wall is 2'-0" (0.61) thick and 10'-0" (3.05) wide. The floor is 10'-0" (3.05) wide. The wall is topped with a parapet wall and a weathering course. The wall is constructed of brickwork in CM 1:5. The floor is finished with CM 1:3 P.C.C 1:5:10 mix. The wall is shown in detail with a column.

- PARAPET WALL
- WEATHERING COURSE
- BRICK WORK IN CM 1:5
- FLOOR FINISHING IN CM 1:3 P.C.C 1:5:10 MIX
- SAND FILLING
- COLUMN IN DETAILS



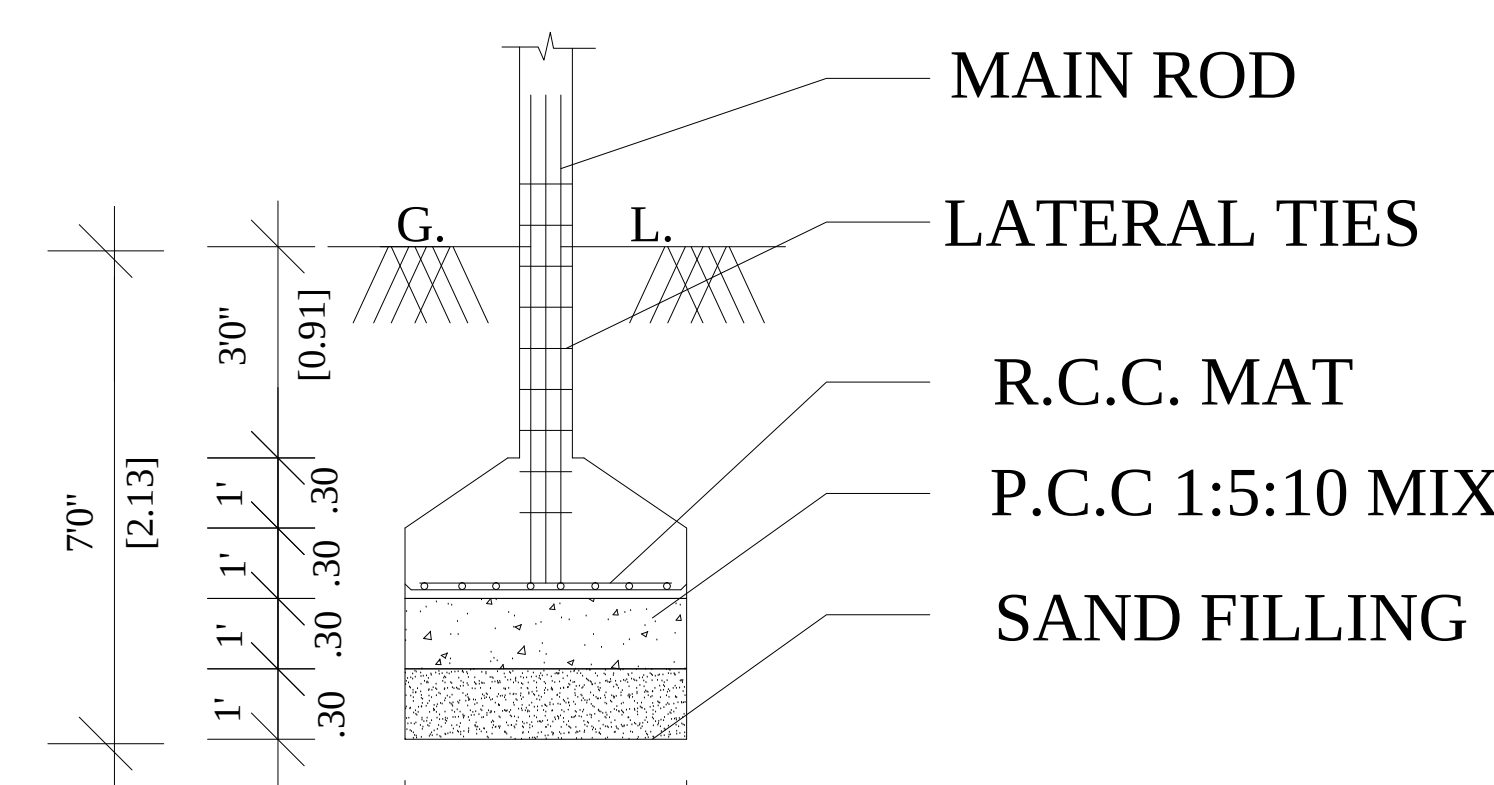



Figure 10-10 shows a square with a side length of 4'0". Inside this square is a smaller square with a side length of 9". The distance between the outer square and the inner square is labeled as 1.22".

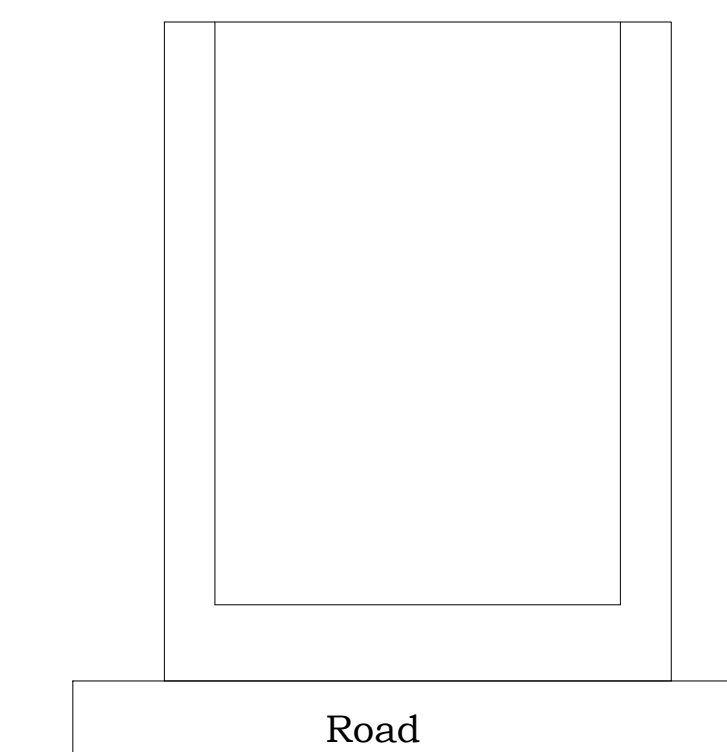


LOCATION PLAN

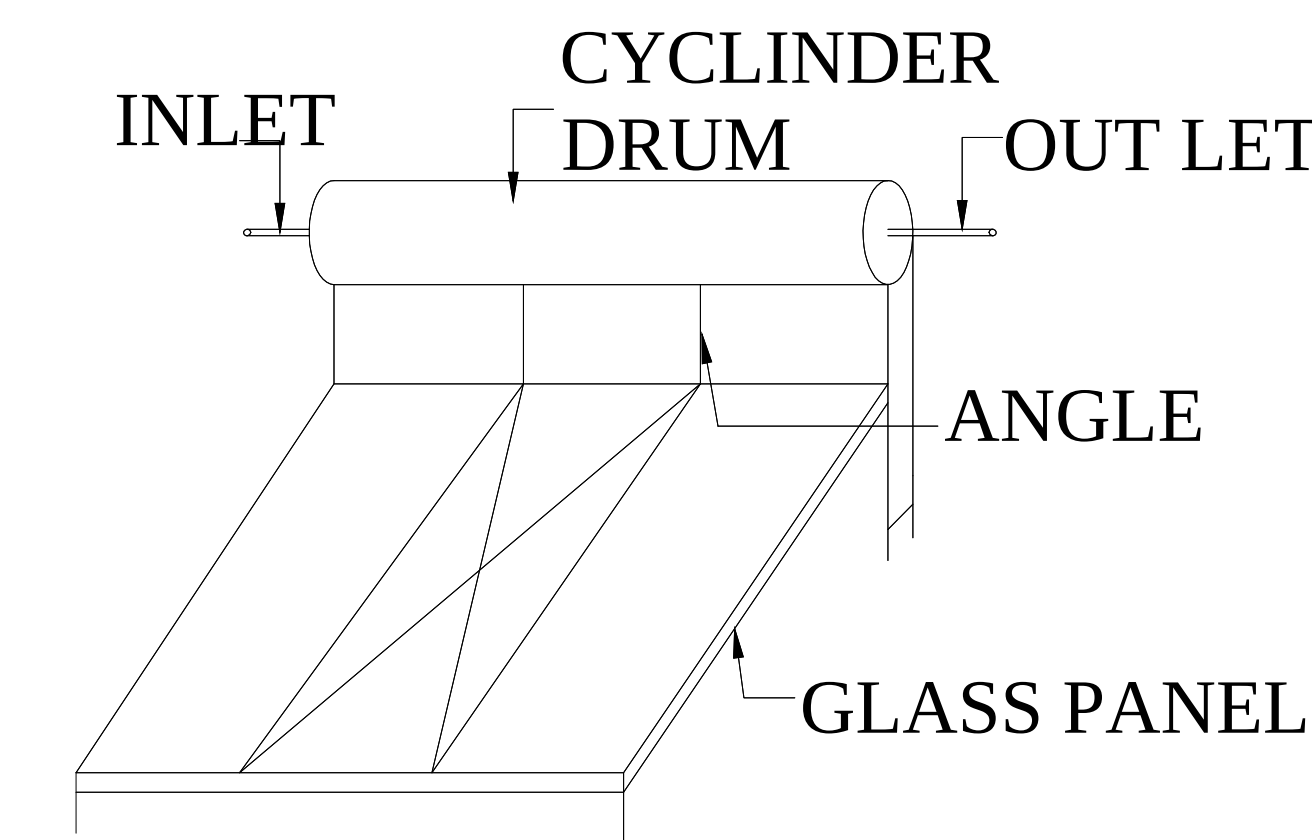


ELEVATION

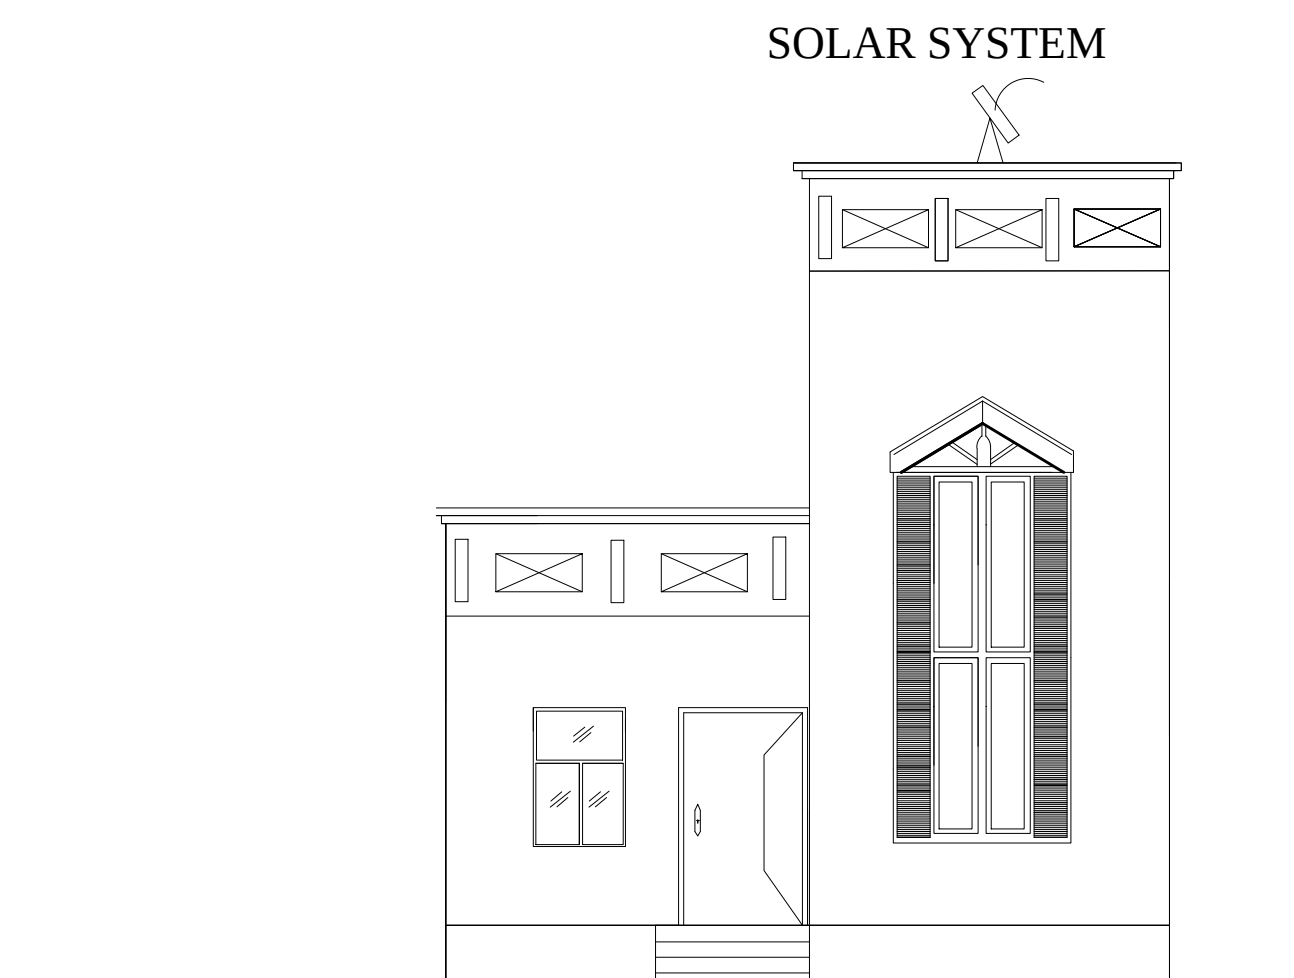


SECTION ON T-C

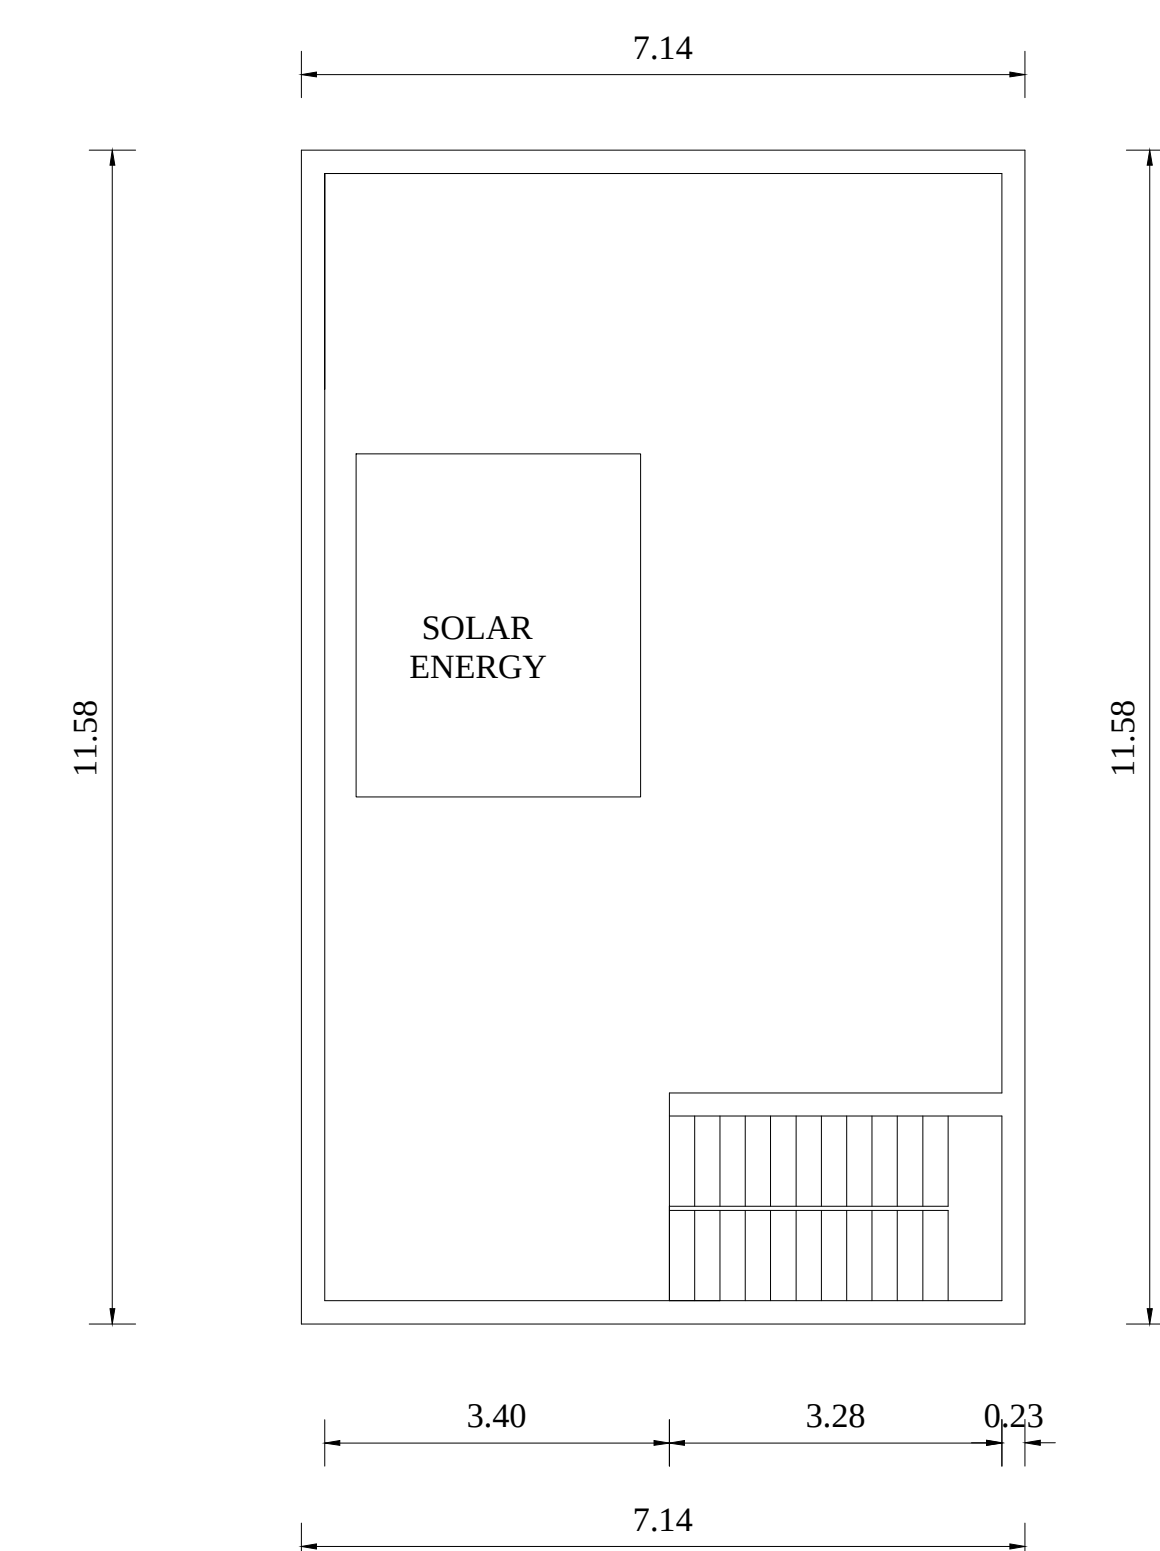



GROUND FLOOR PLAN

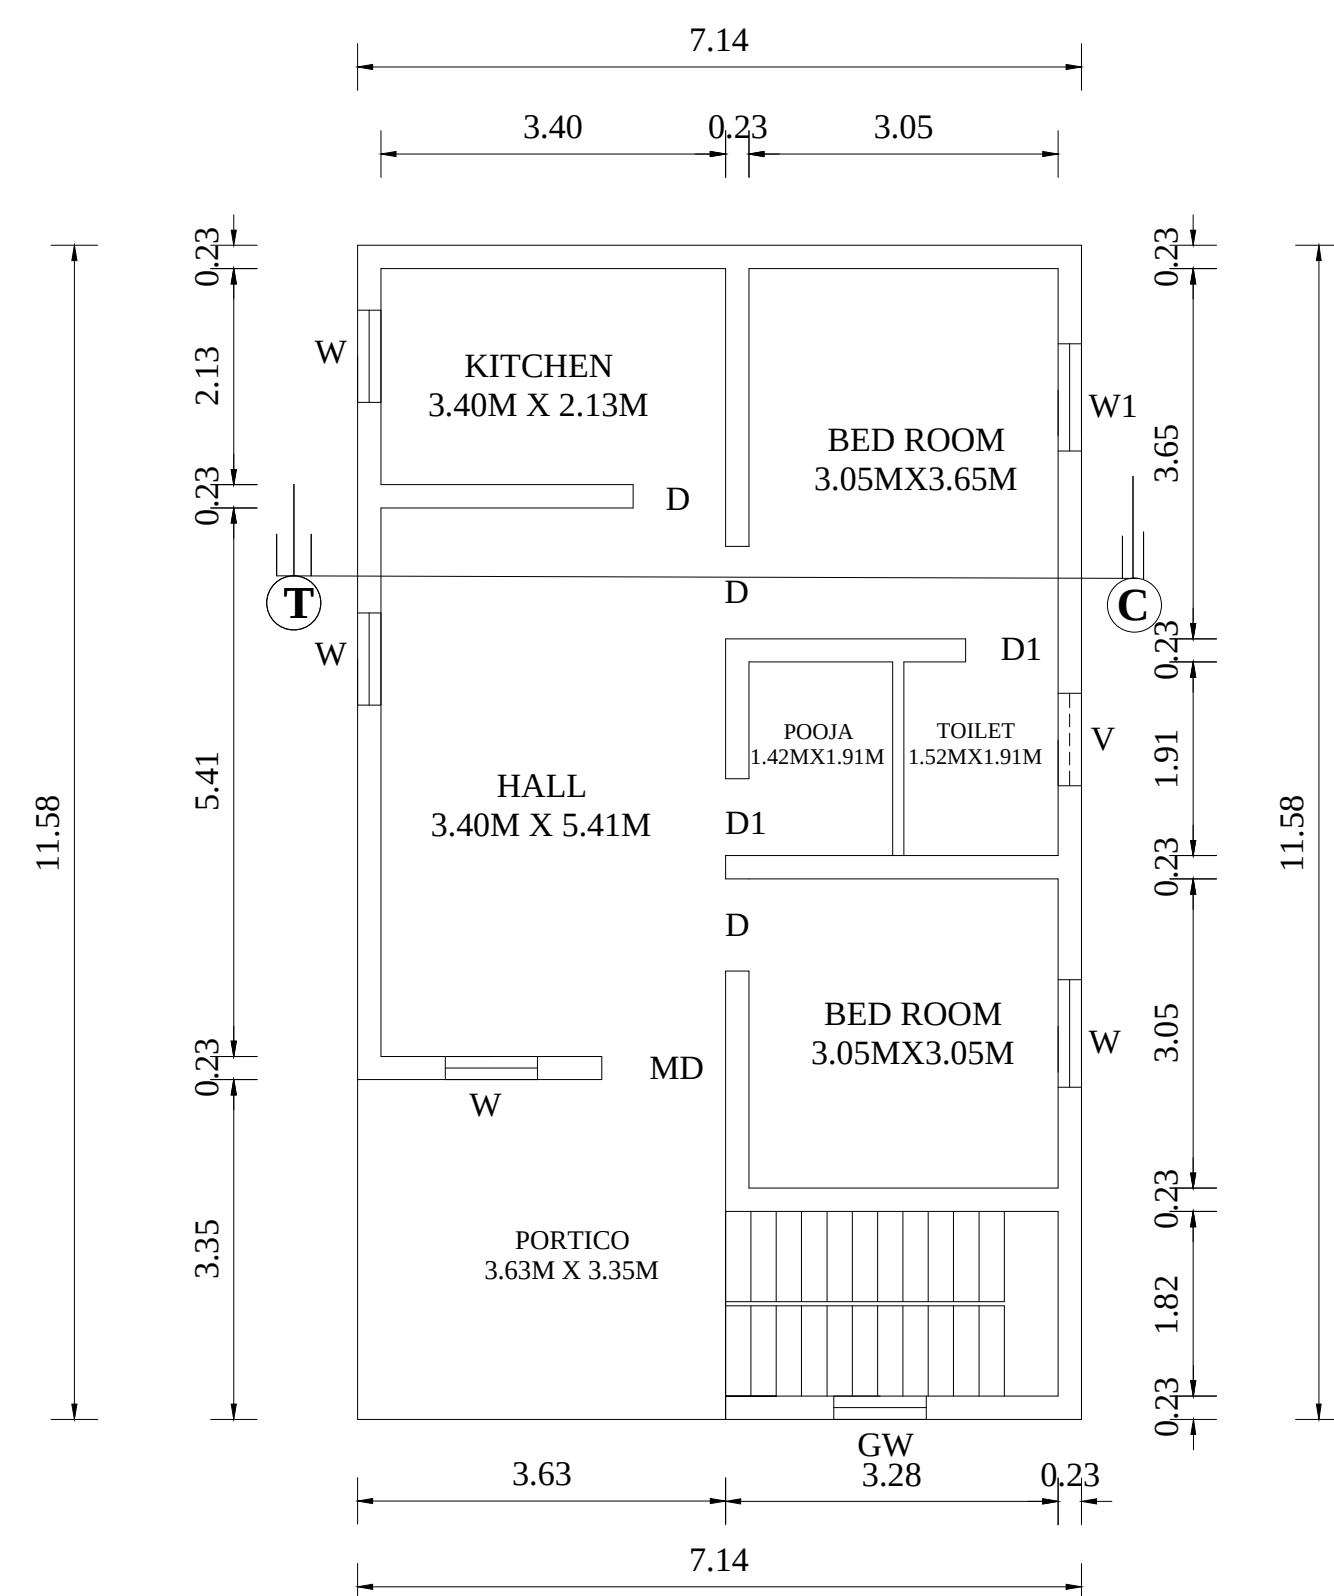

SITE PLAN

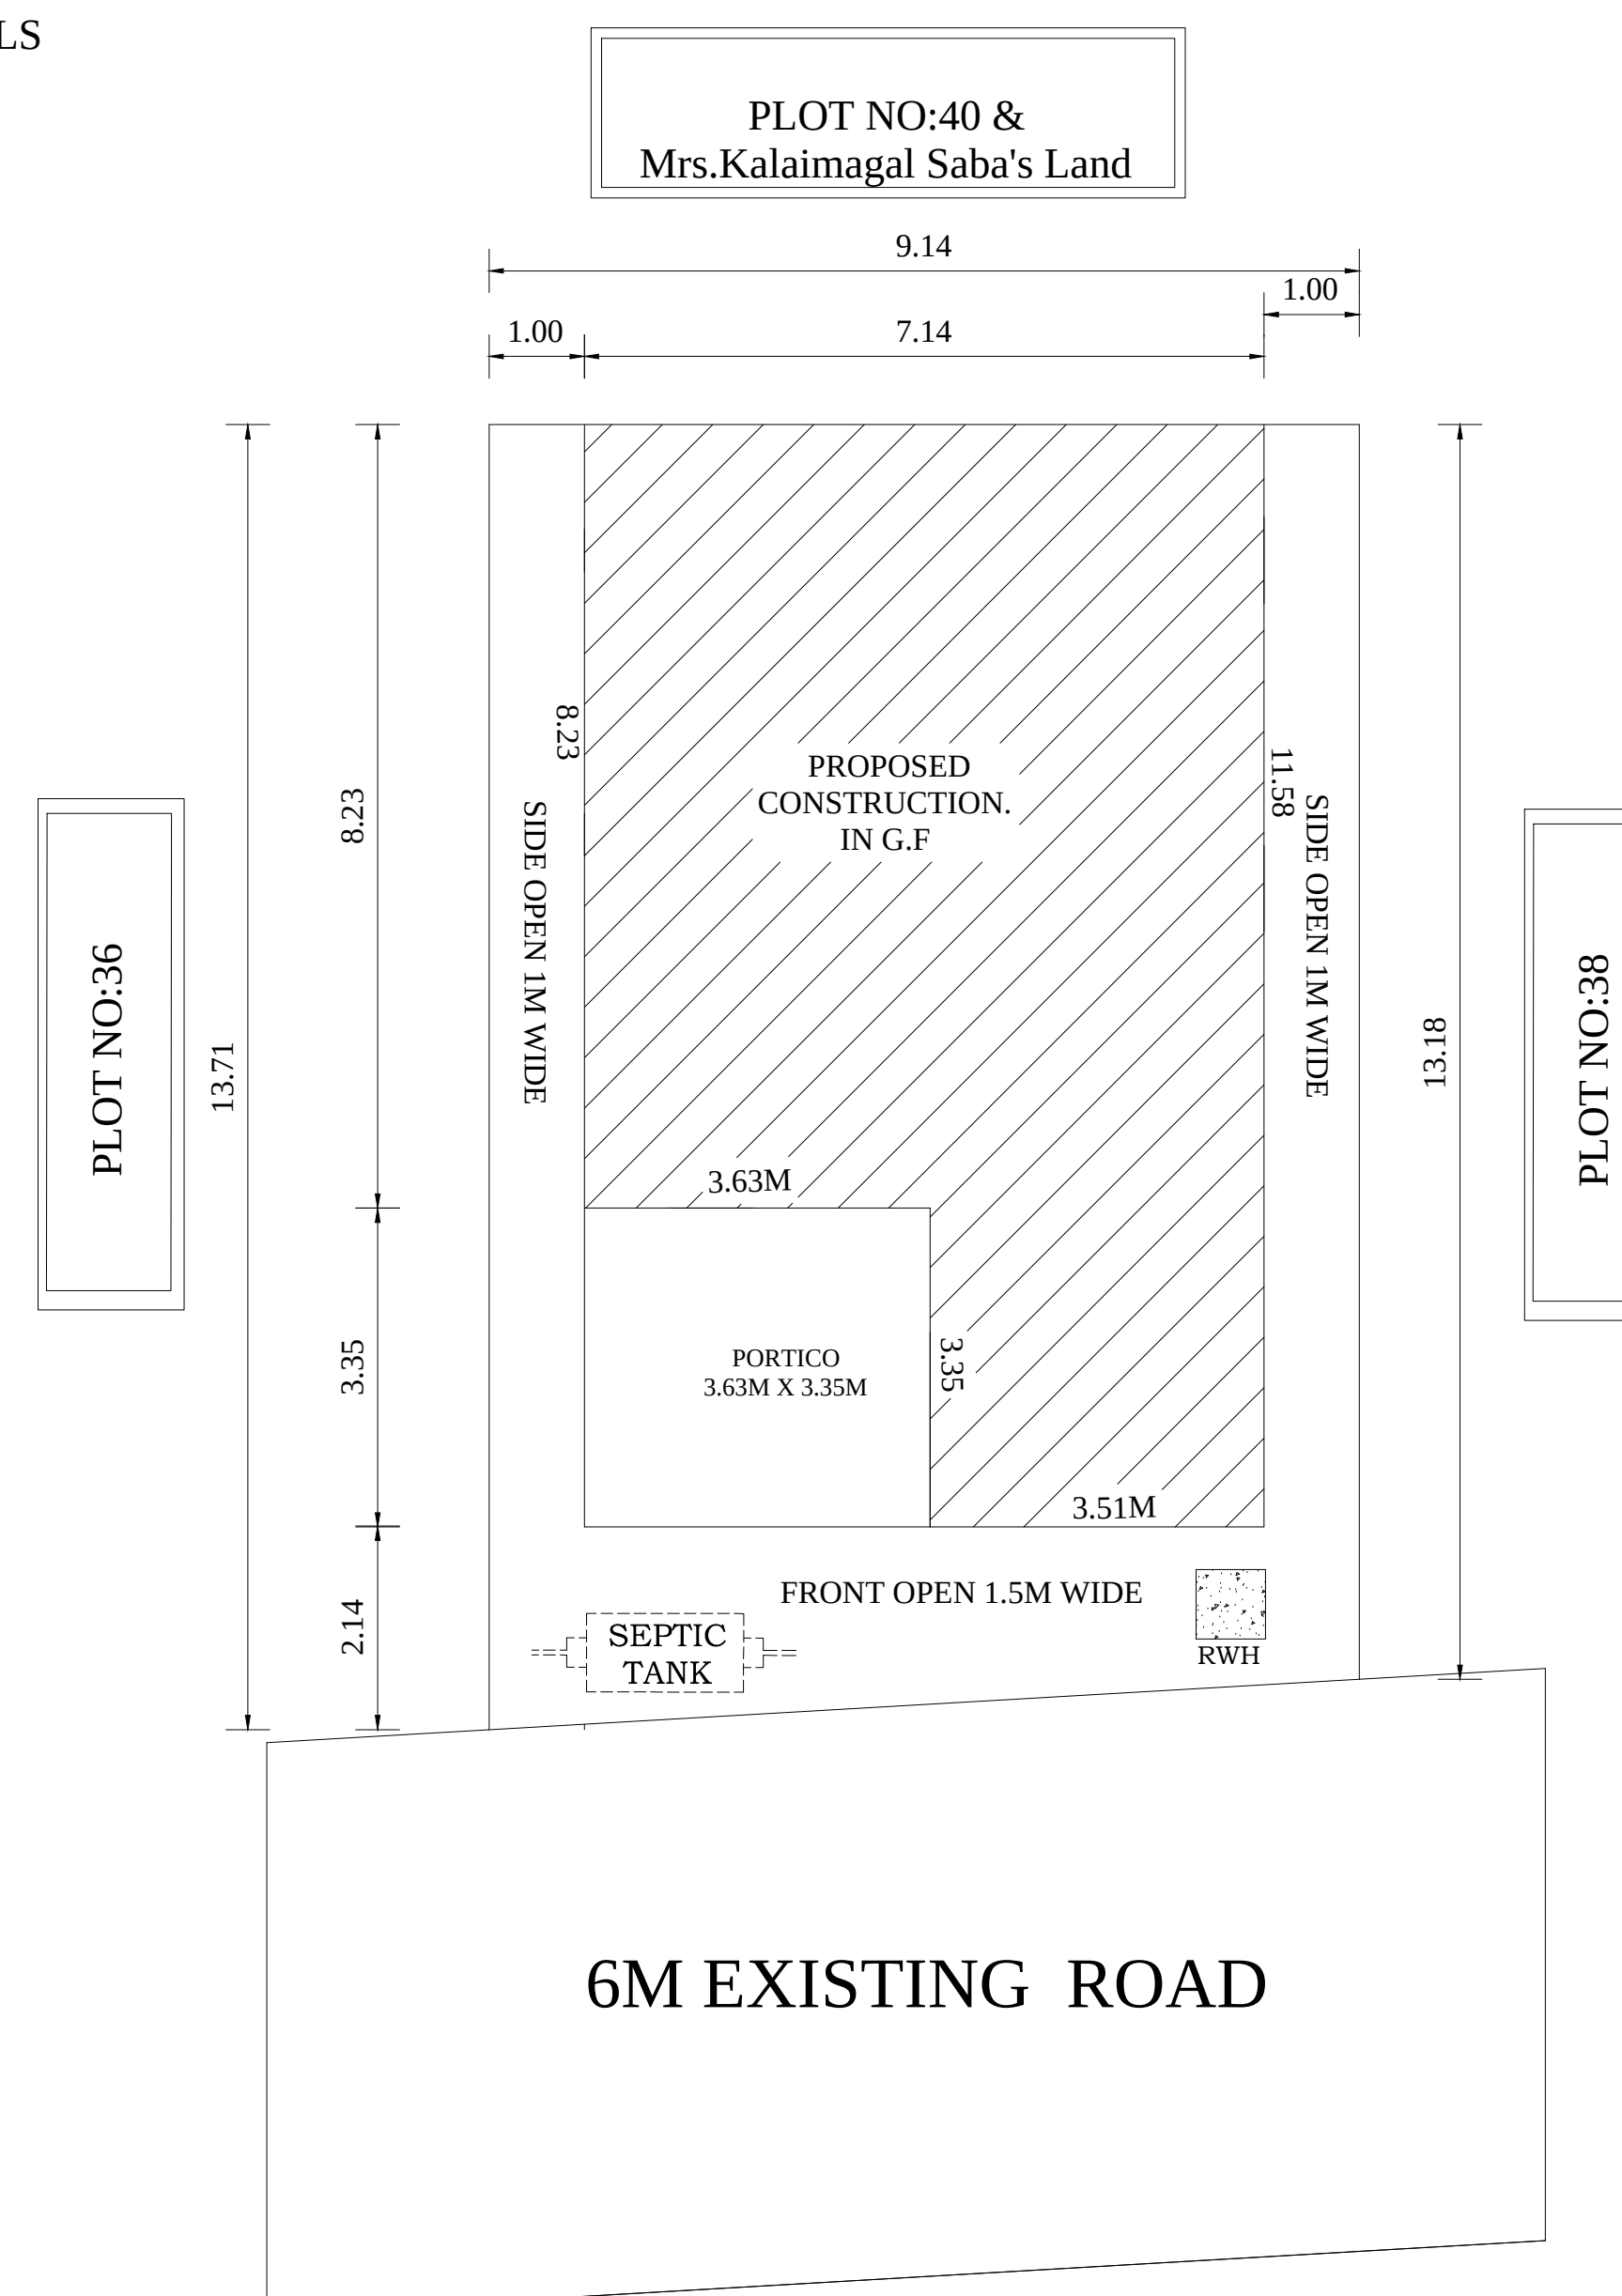

SIZE :4'0" x 7'0"
(NOT TO SCALE)

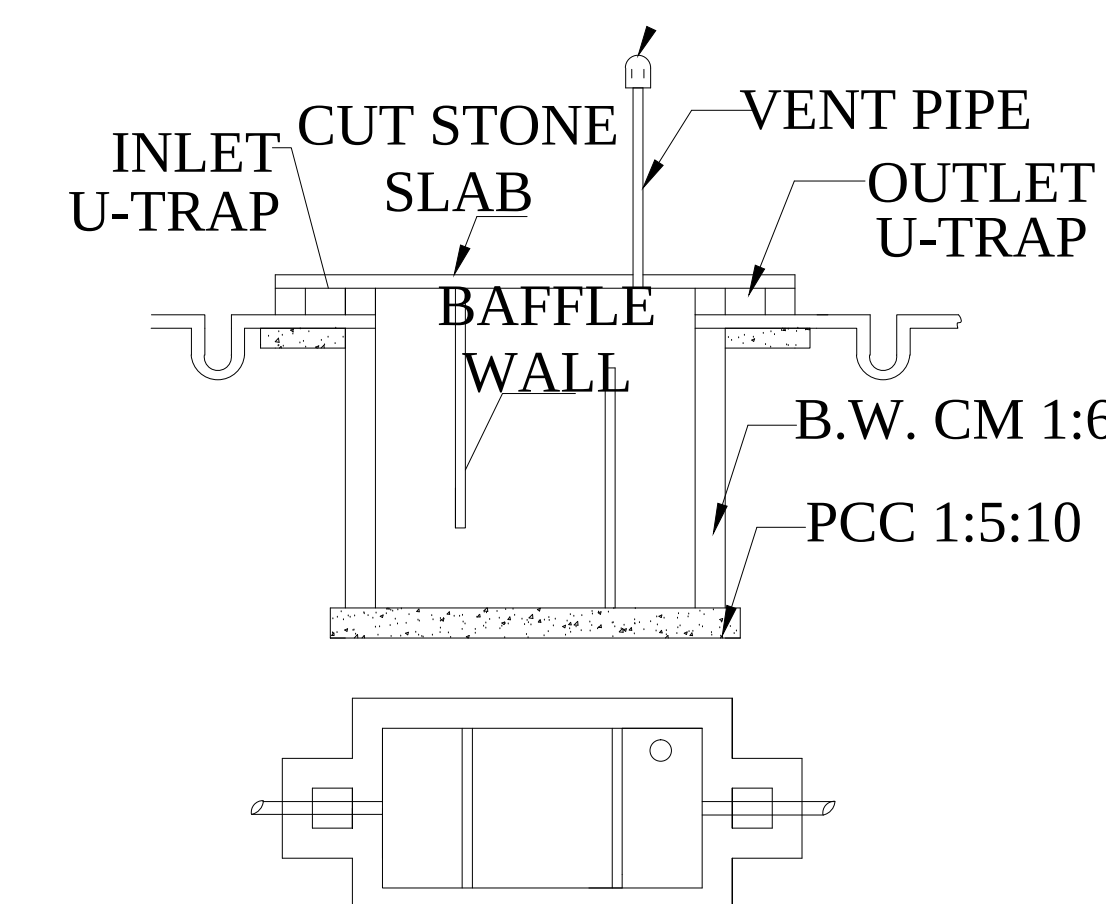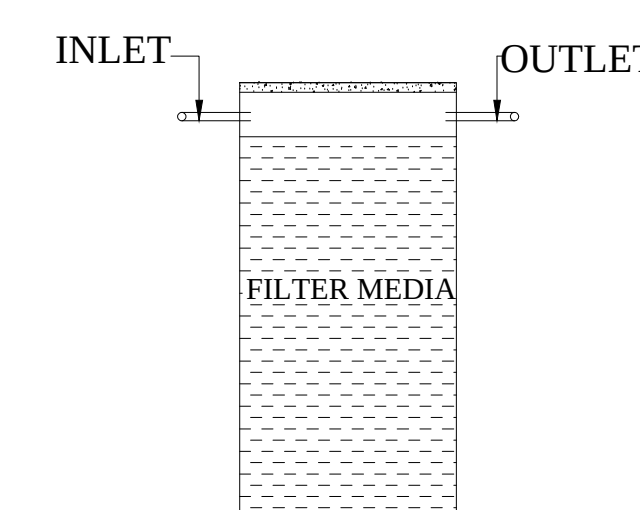

SEPTIC TANK

SIZE :6'0" x 3'0" x 8'0"

P. ১৭৩৬

APPLICANT'S SIGNATURE