


PLAN SHOWING THE PROPOSED CONSTRUCTION OF RCC TERRACE ROOF RESIDENTIAL BUILDING IN GROUND FLOOR & FIRST FLOOR PLAN ,AT
OLD S.F.NO: 69/1A,NEW S.F.NO:69/1A2,ANNANGUDI MAIN ROAD, LATTERI VILLAGE PANCHAYAT, K.V.KUPPAM AND VELLORE DISTRICT.

SCALE:1:100 ALL DIMENSIONS ARE IN FEET (OR) METER.

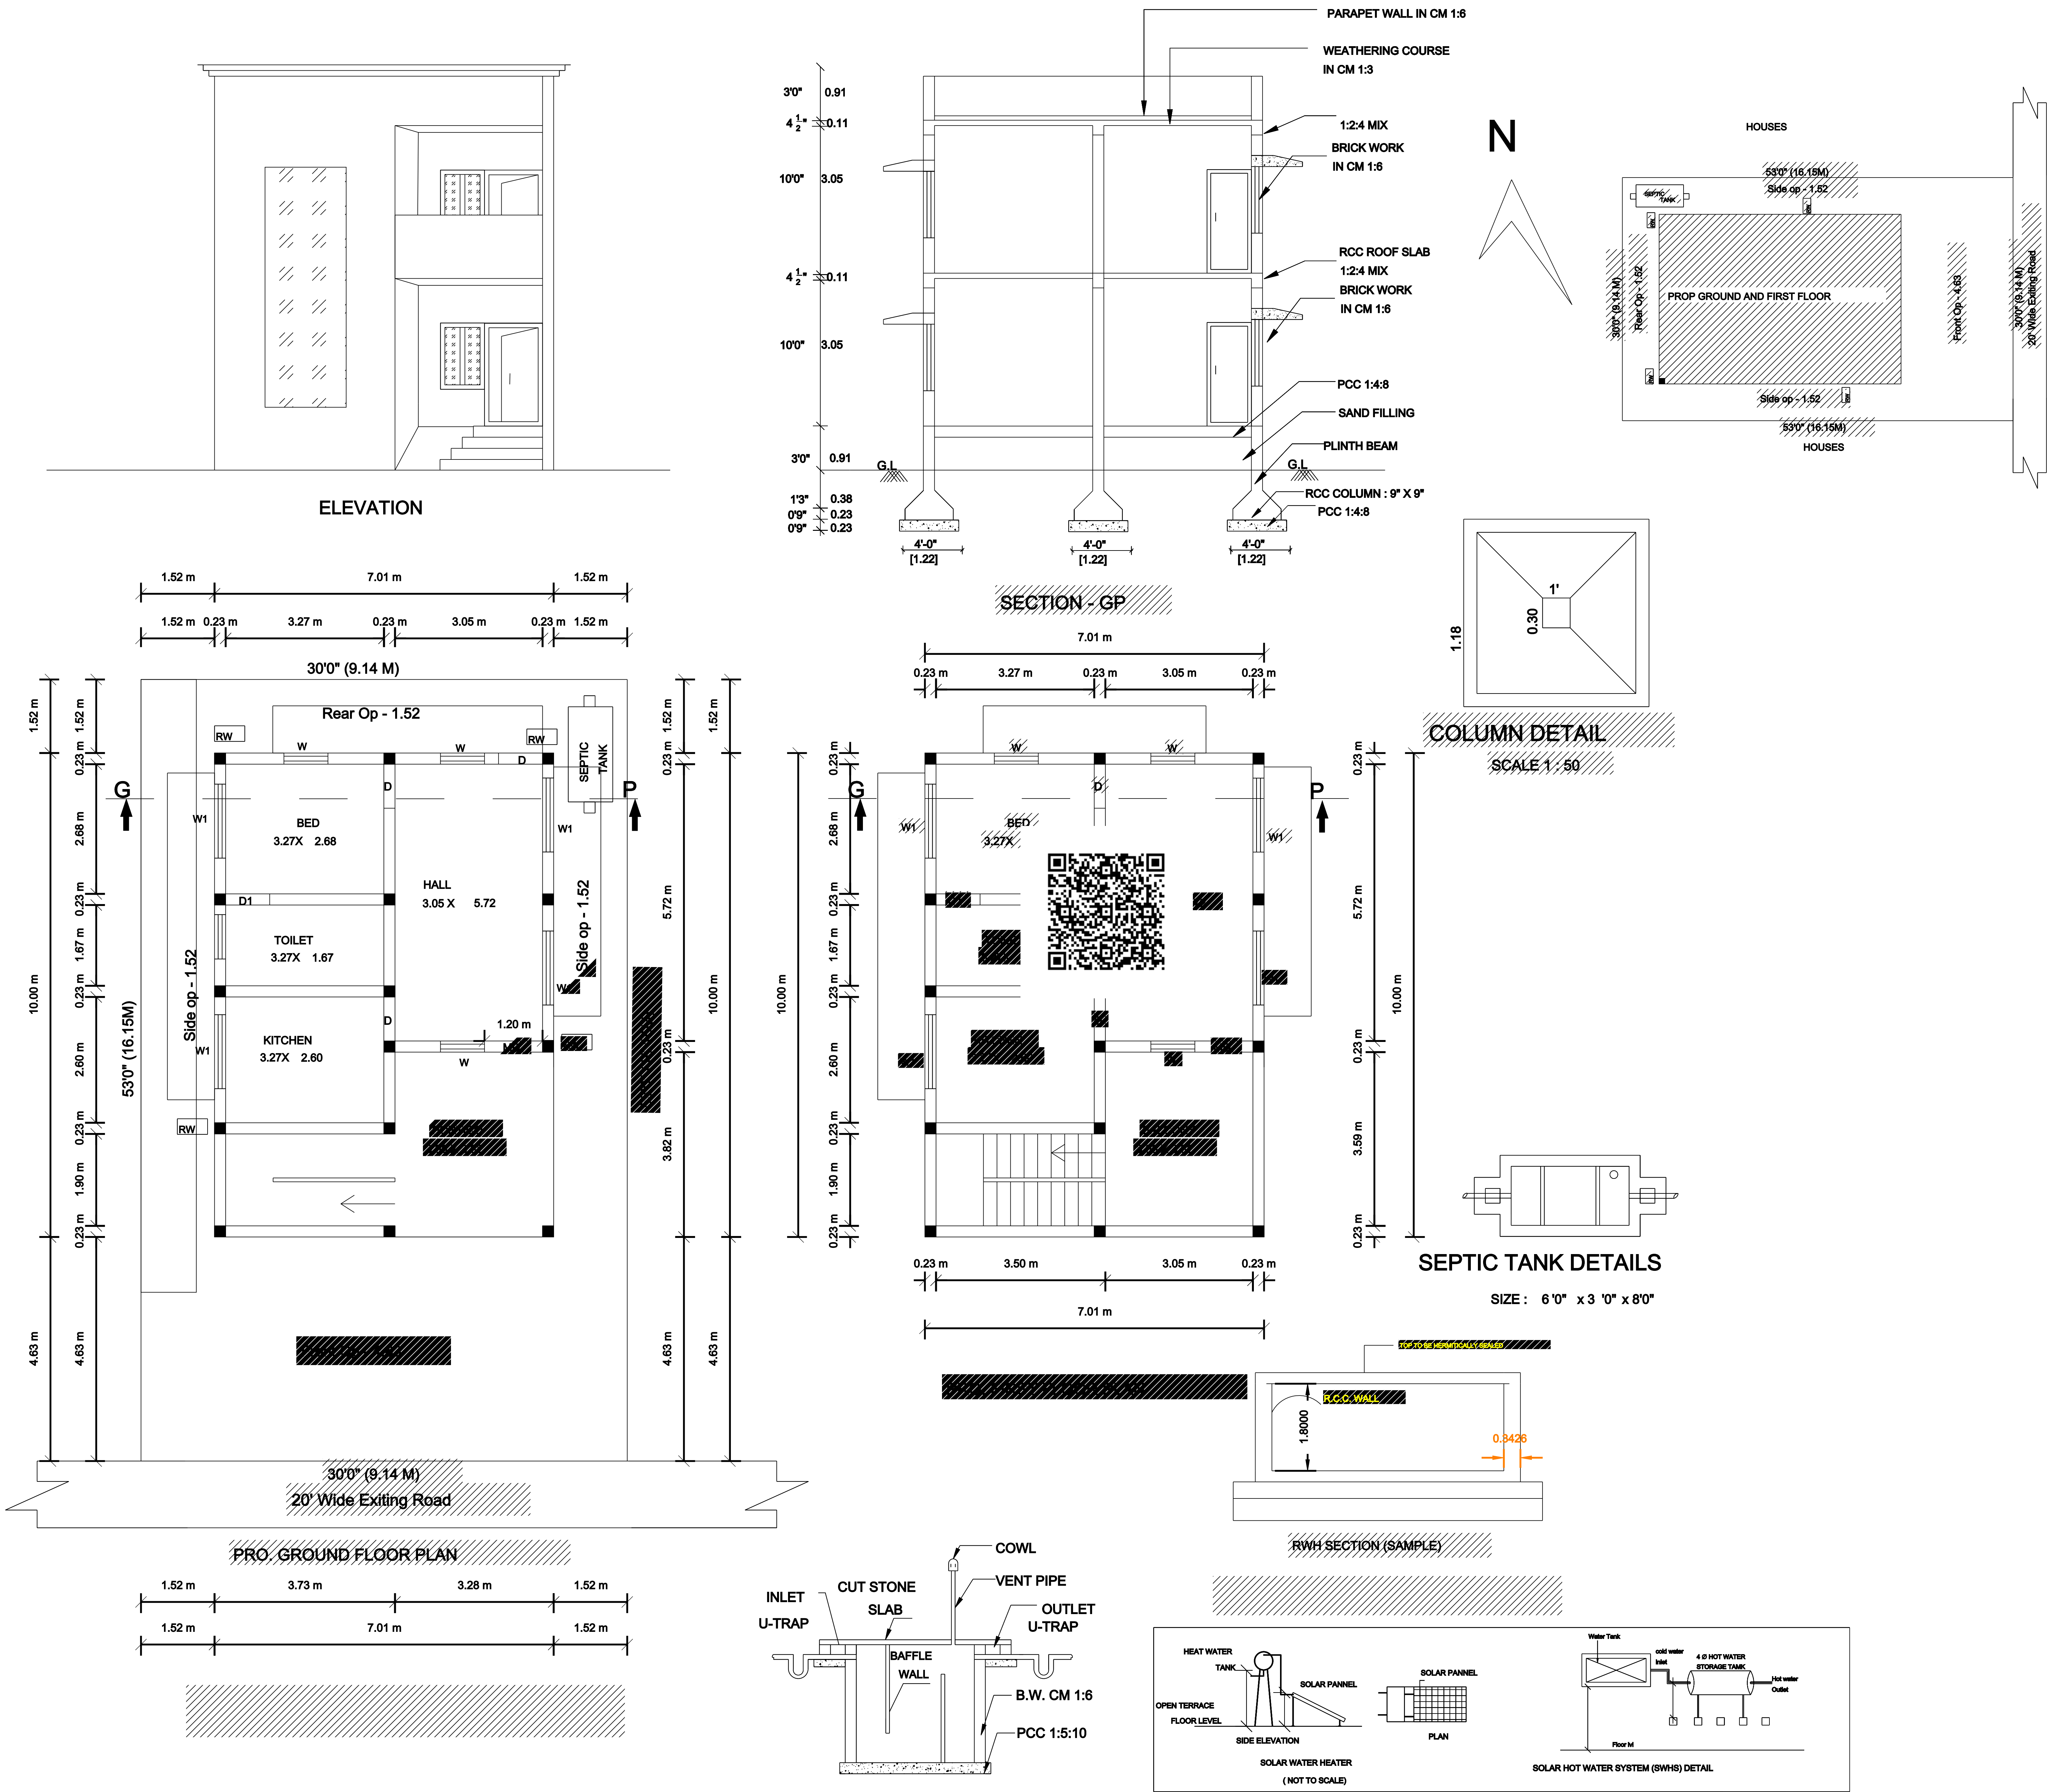

AREA DETAILS		
TOTAL AREA OF THE SITE	1749.00	162.48
PRO. G.F. AREA	754.55	70.10
PRO. F.F. AREA	754.55	70.10
OPEN SPACE AREA	994.45	92.38
JOINERY DETAILS		
MAIN DOOR	4'0" X 7'0"	1.21 X 2.13 M
DOOR	3'0" X 7'0"	0.91 X 2.13 M
DOOR 1	3'0" X 7'0"	0.91 X 2.13 M
WINDOW	4'0" X 4'6"	1.21 X 1.37 M
WINDOW 1	5'0" X 4'6"	1.52 X 1.37 M
VENTILATOR	3'0" X 2'0"	0.91 X 0.61 M
G WINDOW	4'0" X 5'0"	1.21 X 1.52 M
NOTE		
OWNERS BOUNDARY SHOWN IN ☐		
PROPOSED BUILDING SHOWN IN ☐		
EXISTING ROAD SHOWN IN ☐		
SPCIFICATION		
AS SHOWN IN SECTION ON - GP		
OWNER'S NAME : SARAVANAN. M.P		
ENGINEER		