

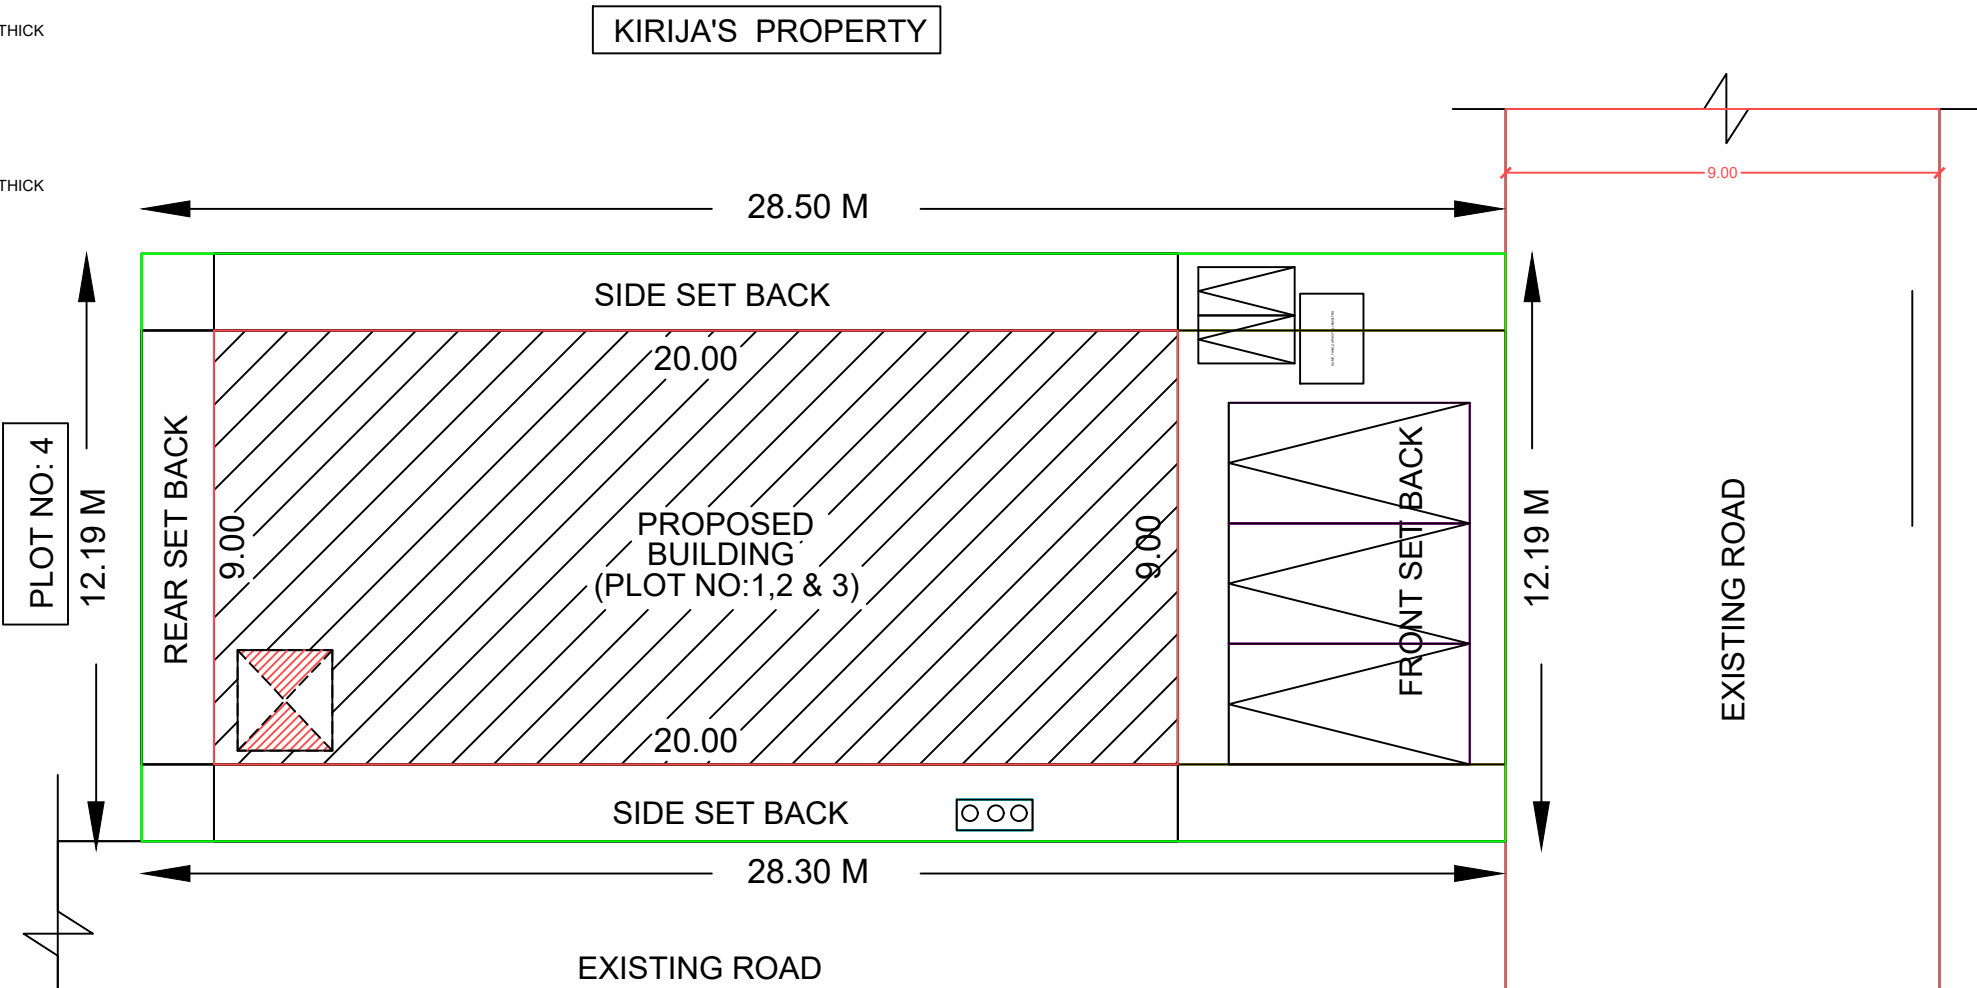
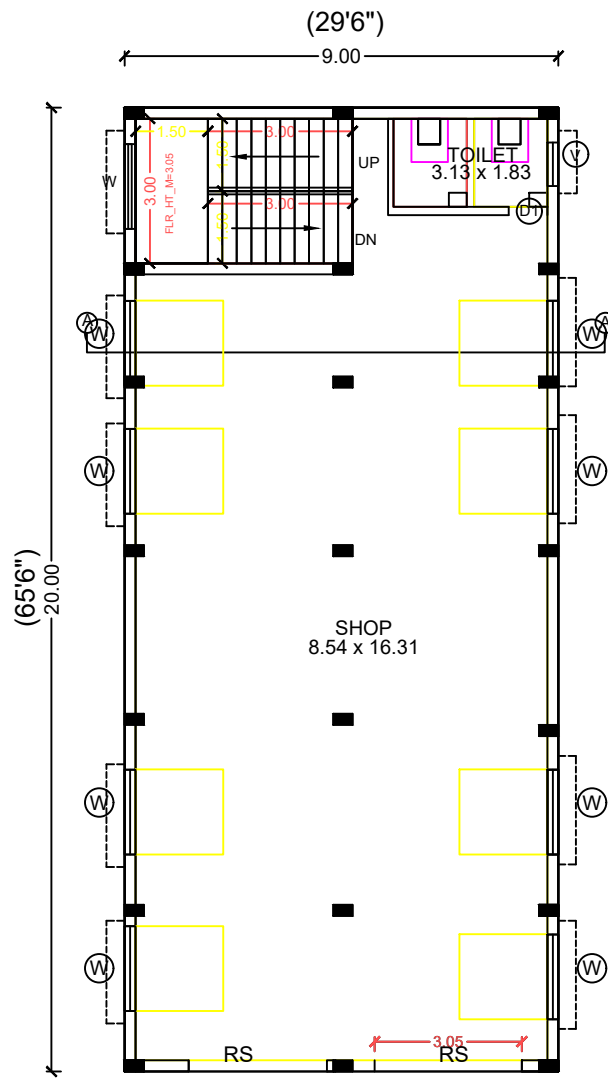
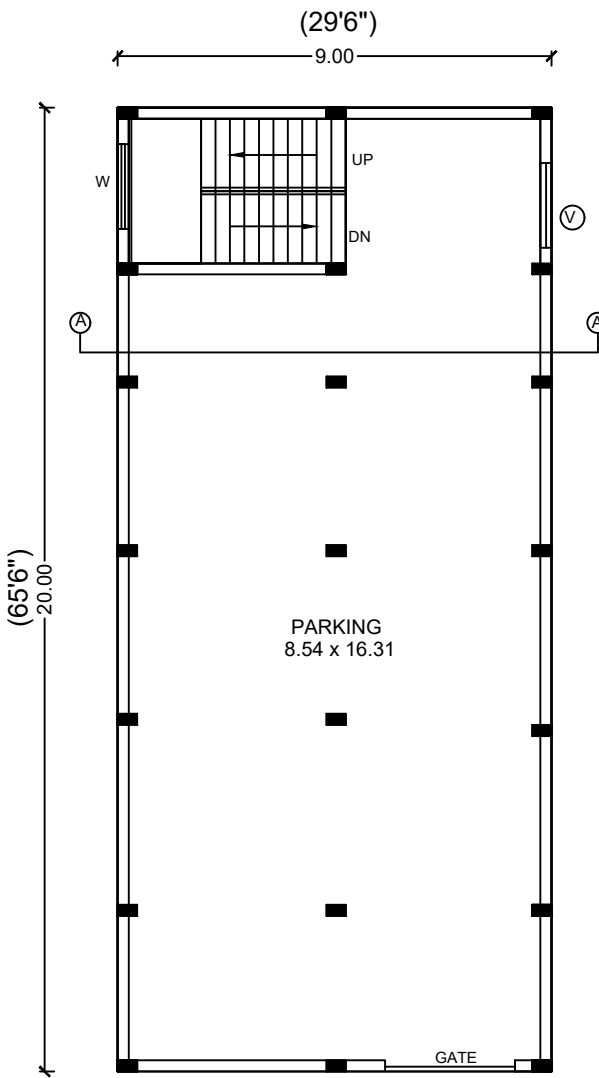
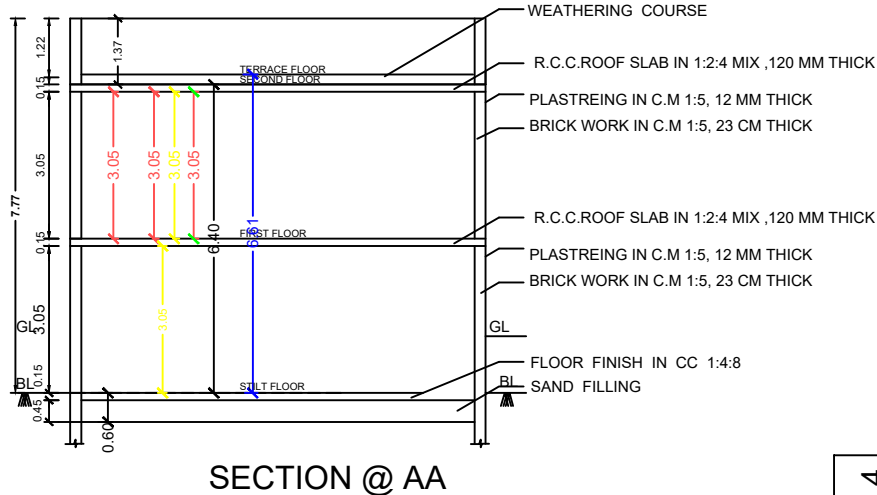
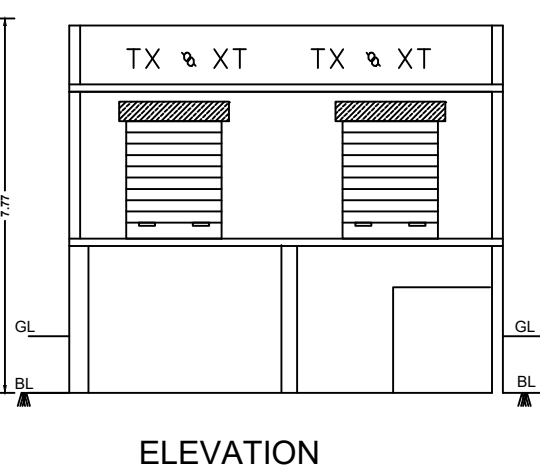


PLAN SHOWING THE PROPOSED CONSTRUCTION OF RCC ROOF STILT FLOOR AND GROUND FLOOR COMMERCIAL BUILDING IN OLD S.F.NO. 75/5 AND 75/4, AND NEW S.F.NO:75/4B2,75/5A2, PATTA NO:783 AND PLOT NO: 1,2 &3 AT JOTHI NAGAR, KILVALLAM VILLAGE PANCHAYAT, VELLORE TALUK & DISTRICT.

OWNER: Mr.H. SYED MOHAMED S/O. Mr. HAJA MOHAMED

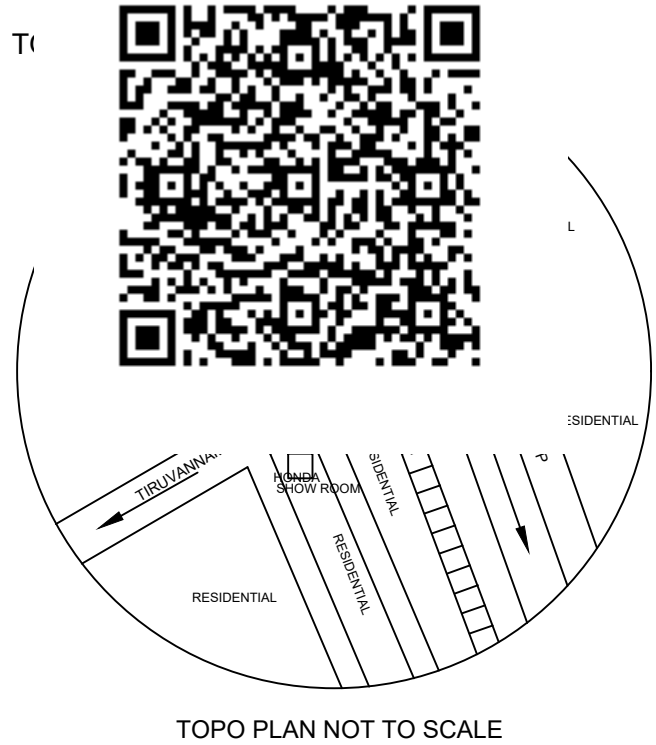

SITE PLAN

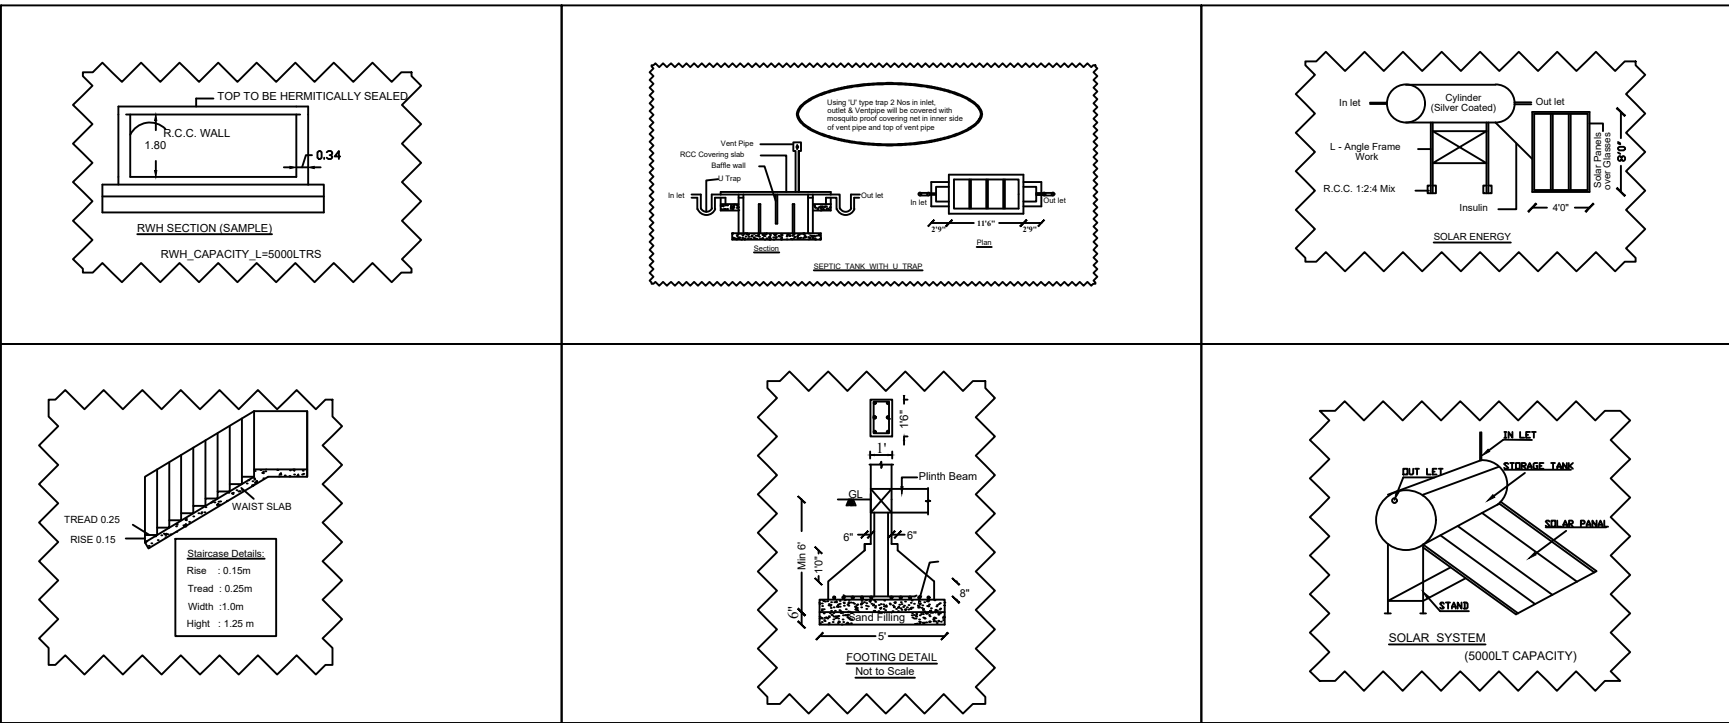

SCALE - 1:100 SHEET NO: 1
ALL DIMENSION ARE IN METER

Joinery Details	Feet	Meter
D1 DOOR	3'0" X 7'0"	0.91 X 2.14
D2 DOOR	2'6" X 7'0"	0.76 X 2.14
W WINDOW	4'6" X 5'0"	1.37 X 1.52
V VENTILATOR	2'6" X 3'0"	0.75 X 0.90

Area Statements	sq.ft	sq.mt
Total Area (Plot No 1 = 113.81 SQ. M) (Plot No 2 = 112.41 SQ. M) (Plot No 3 = 118.92 SQ. M)	3715	345.14
Stilt Floor	1936.00	179.96
Ground Floor - Shop	1936.00	179.96
Open Space	1779.00	165.33

FSI AREA = $\frac{179.96}{345.14} = 0.521 < 2$
PLOT COVERAGE = $\frac{179.96}{345.14} = 52\%$

COLOUR INDEX :	
TOTAL SITE AREA	==
PROPOSED BUILDING	==
EXISTING ROAD	==

OWNER SIGNATURE :

H.s.mohamed
OWNER : H.SYED MOHAMED

REGISTER ENGINEER :

S. Amirthapriya
Er.S.AMIRTHPRIYA, B.E
[BOSS BUILDERS]
LICENSED BUILDING SURVEYOR
C.C. ROAD, KANNAMANGALAM
THIRVANNAMALAI DIST - 635601
CELL: 7708581052