





PLAN SHOWING THE PROPOSED CONSTRUCTION OF RCC TERRACE ROOF RESIDENTIAL BUILDING IN GROUND FLOOR & FIRST FLOOR
AT S.F.NO: 339/21, PLOT NO: 7, KRISHNA GARDENS, BRAMMAPURAM VILLAGE PANCHAYAT, KATPADI TALUK AND VELLORE DISTRICT.


ALL DIMENSIONS ARE IN FEET (OR) METER. SCALE :1:100 OWNER'S NAME : Mrs. P. HEMA D/O Mr. J. PALANI.

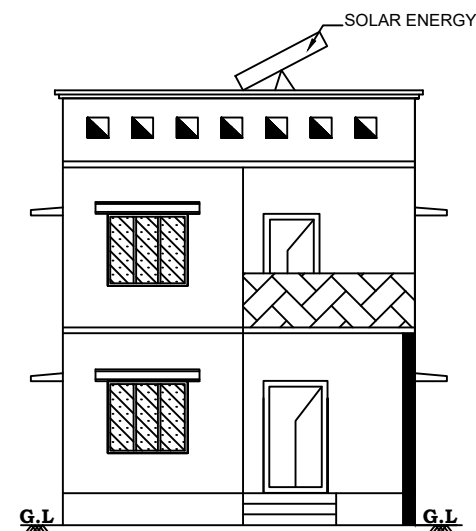


ELEVATION

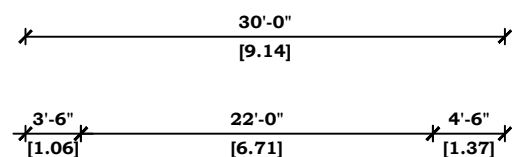


SECTION - KK

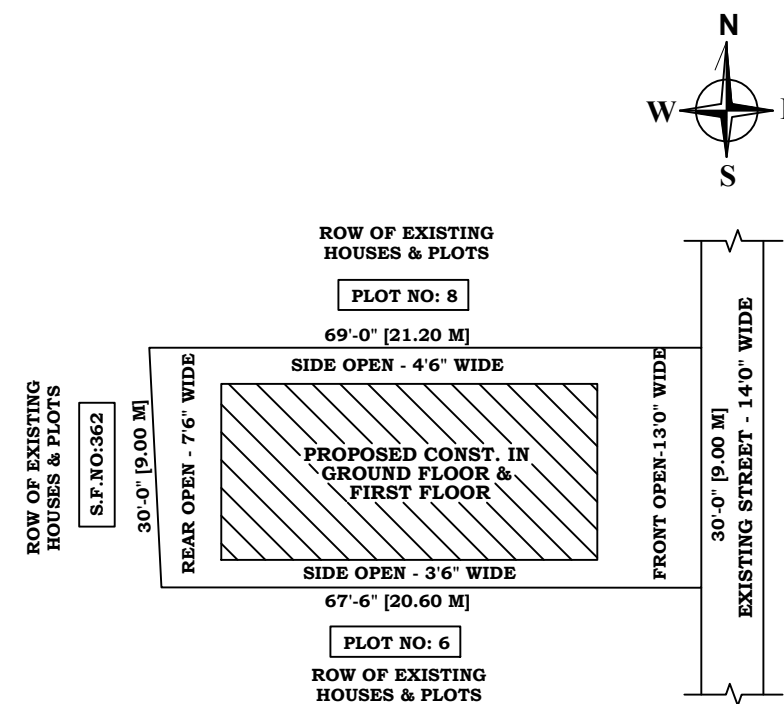



SITE PLAN:
SCALE: 1:200

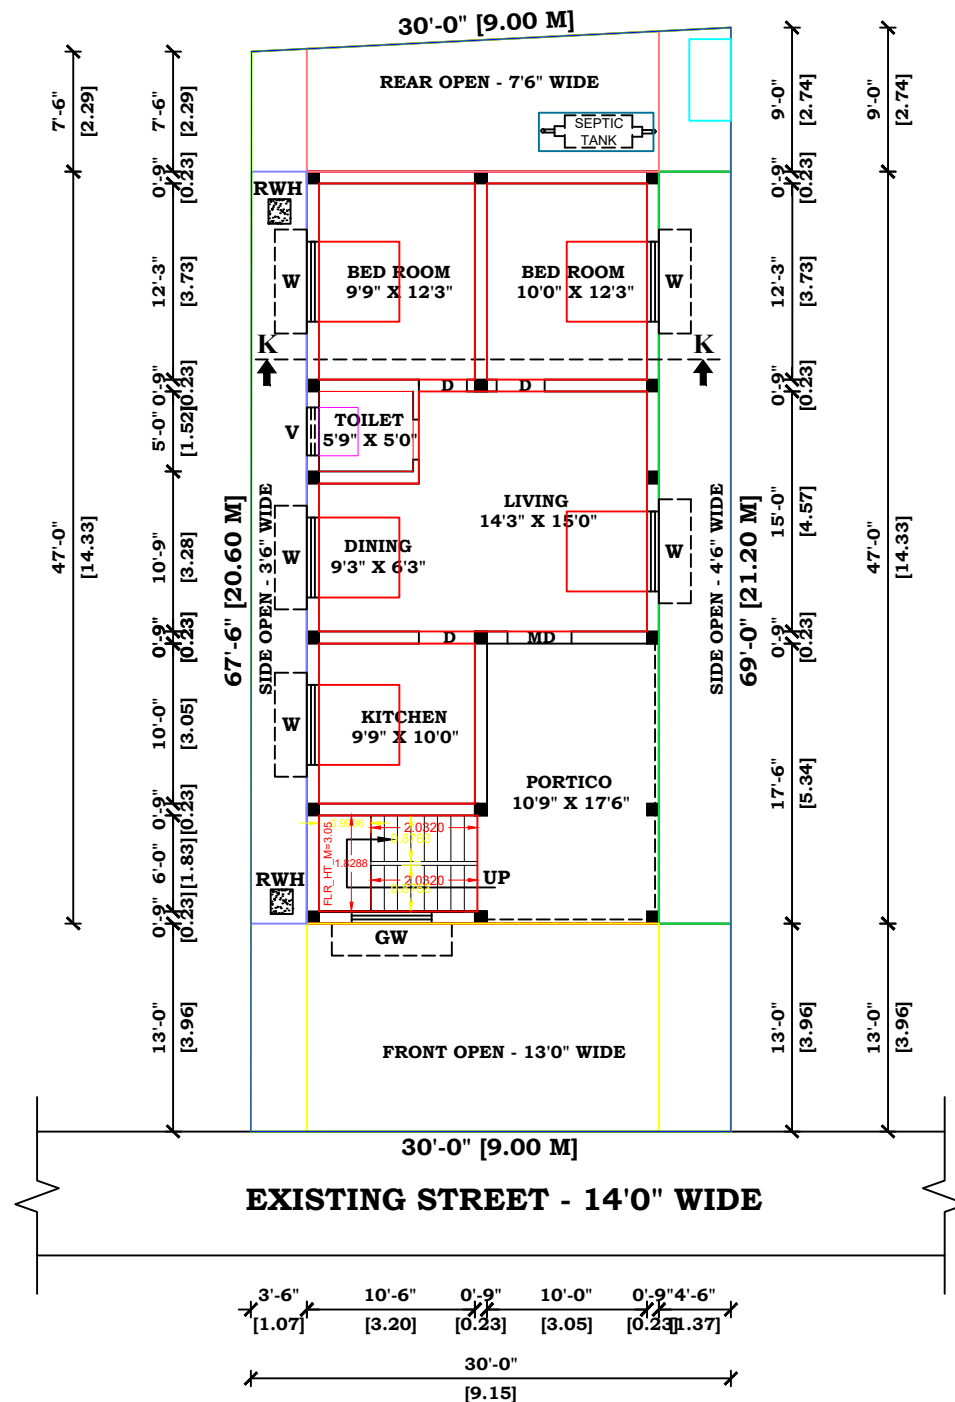


GROUND FLOOR PLAN

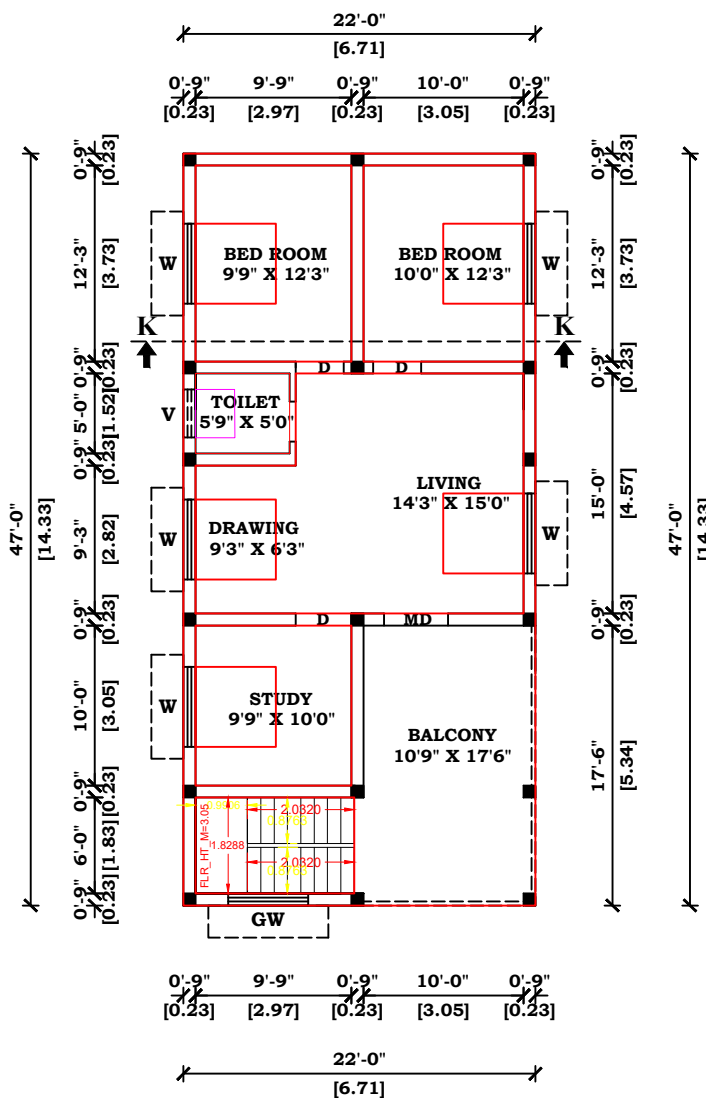


FIRST FLOOR PLAN

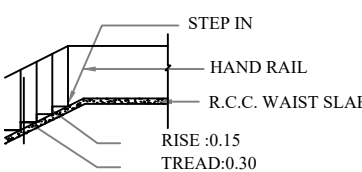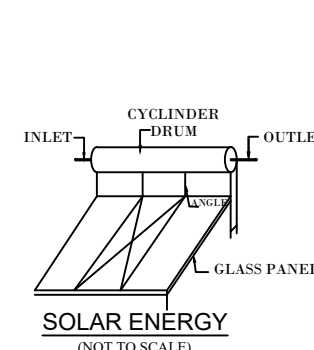


STAIR DETAILS

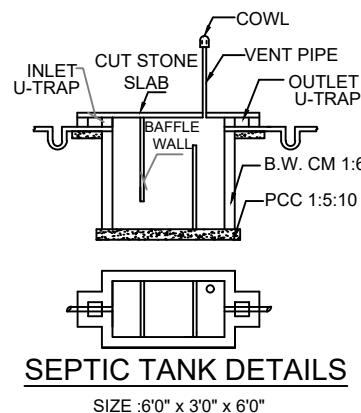

SEPTIC TANK DETAILS

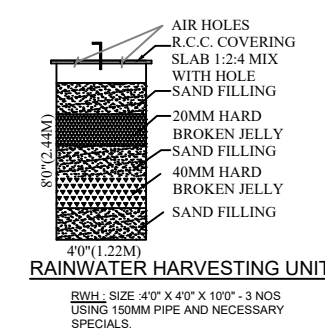

RAINWATER HARVESTING UNIT

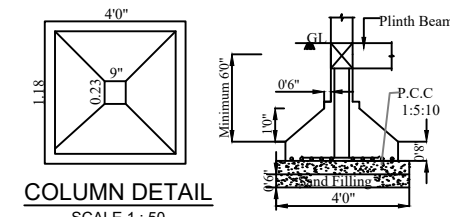

COLUMN DETAIL
SCALE: 1:50

NOTE

OWNER'S BOUNDARY SHOWN IN GREEN -----
PROPOSED BUILDING SHOWN IN RED -----
EXISTING ROAD SHOWN IN YELLOW -----

AREA DETAILS

	SQ.FT.	SQ.M.
TOTAL AREA OF THE SITE	2047.50	190.22
PROPOSED BUILDING IN G.F. AREA	1034.00	96.06
PROPOSED BUILDING IN F.F. AREA	1034.00	96.06
OPEN SPACE AREA	1013.50	94.16

JOINERY DETAILS

MD	MAIN DOOR	4'0" X 7'0"	1.22 X 2.13 M
D	DOOR	3'3" X 7'0"	0.99 X 2.13 M
D1	DOOR	2'6" X 7'0"	0.76 X 2.13 M
W	WINDOW	5'0" X 4'6"	1.52 X 1.37 M
GW	GRILL WINDOW	5'0" X 4'6"	1.52 X 1.37 M
V	VENTILATOR	3'0" X 2'0"	0.91 X 0.61 M

SPECIFICATION

AS SHOWN IN SECTION ON - KK

DRG. NO :
KK-05-03-2024

APPLICANT

K. KALAISELVAN, DCE
VCMC : RE/057/2019
DTCP : CE/19/05/021
DTCP : RE/Gr 111/19/07/084
Construction Engineer & Registered Engineer
No 4 10th Cross Street, Bharathi Nagar E-tn
Katpadi, Vellore (Dt) Cell : 98431 64476

ENGINEER