



PLAN SHOWING THE PROPOSED CONSTRUCTION OF RCC TERRACE ROOF RESIDENTIAL BUILDING IN GROUND FLOOR & FIRST FLOOR

AT S.F.NO: 364/4, PLOT NO: 5, BRAMMAPURAM VILLAGE PANCHAYAT, KATPADI TALUK AND VELLORE DISTRICT.


ALL DIMENSIONS ARE IN FEET (OR) METER. SCALE :1:100 OWNER'S NAME : Mr. J.PALANI S/O Mr. JAMBULINGAM.

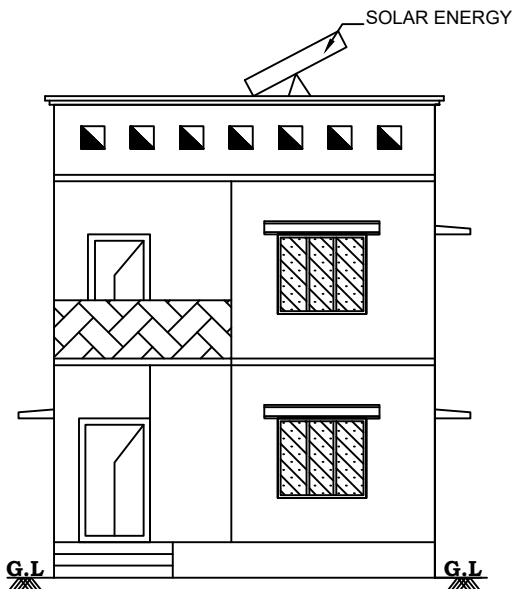

ELEVATION

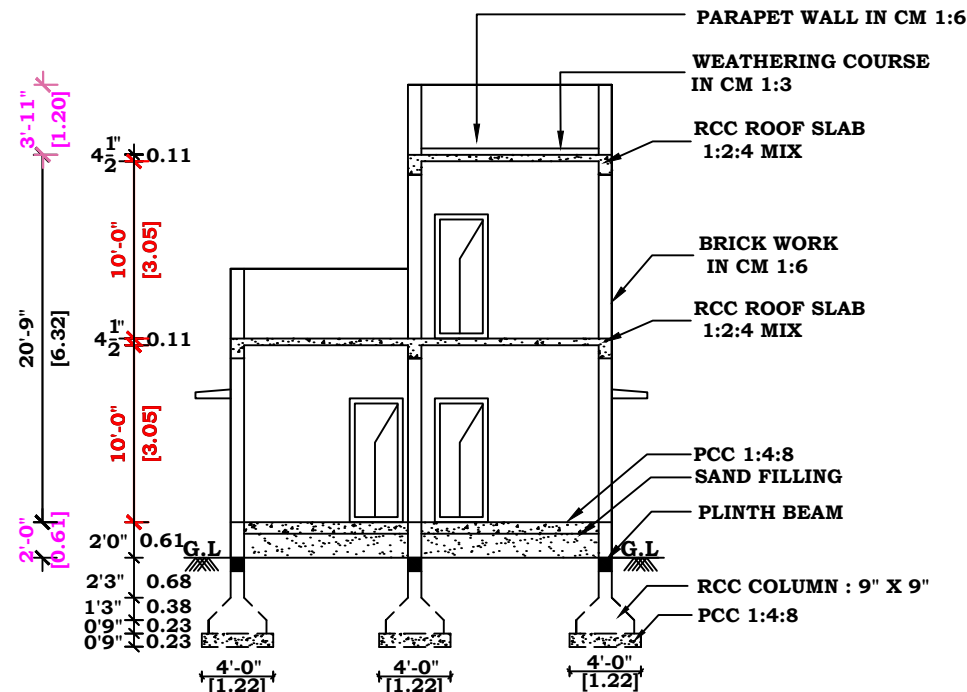


SECTION - KK

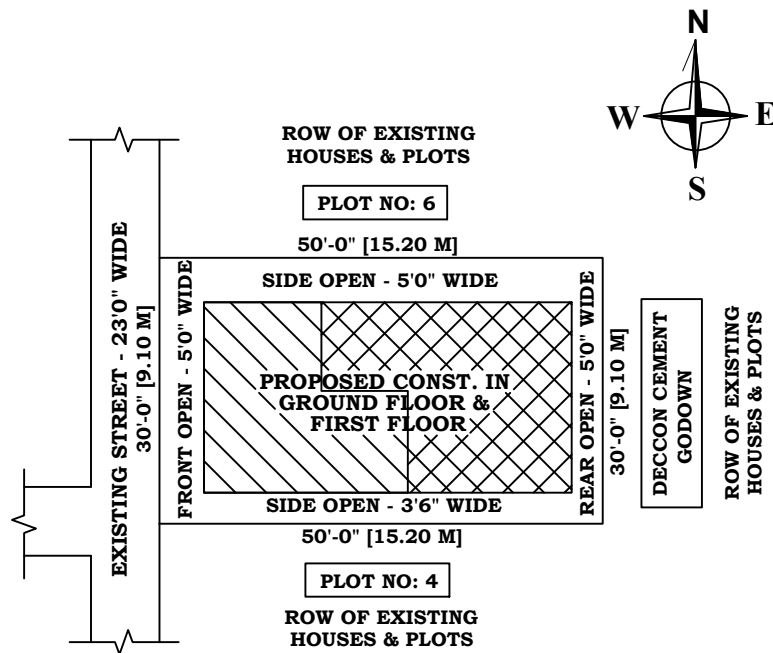



SITE PLAN:

SCALE: 1:200

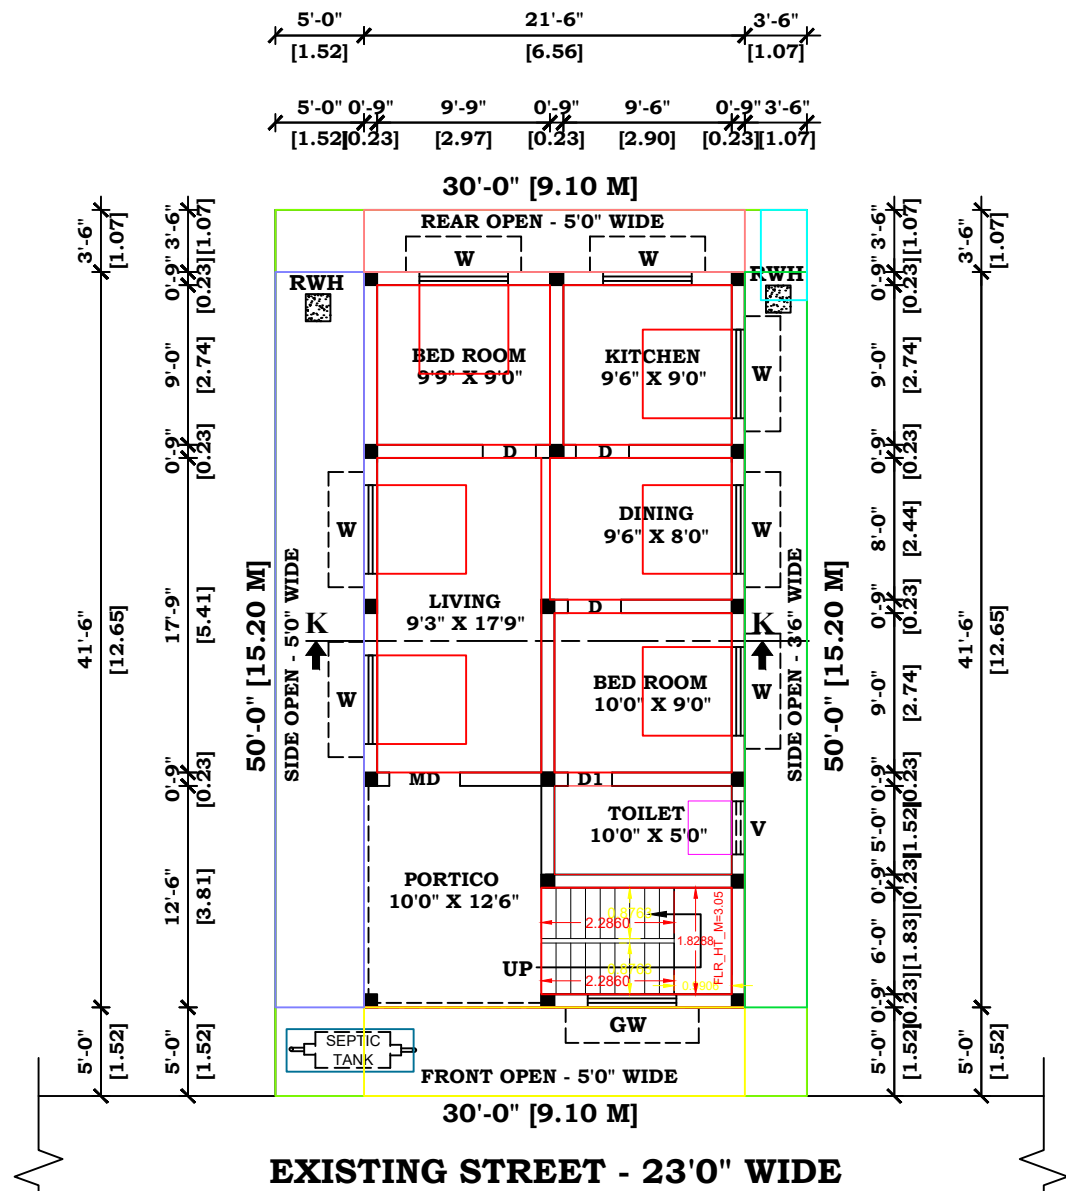


EXISTING STREET - 23'0" WIDE


GROUND FLOOR PLAN

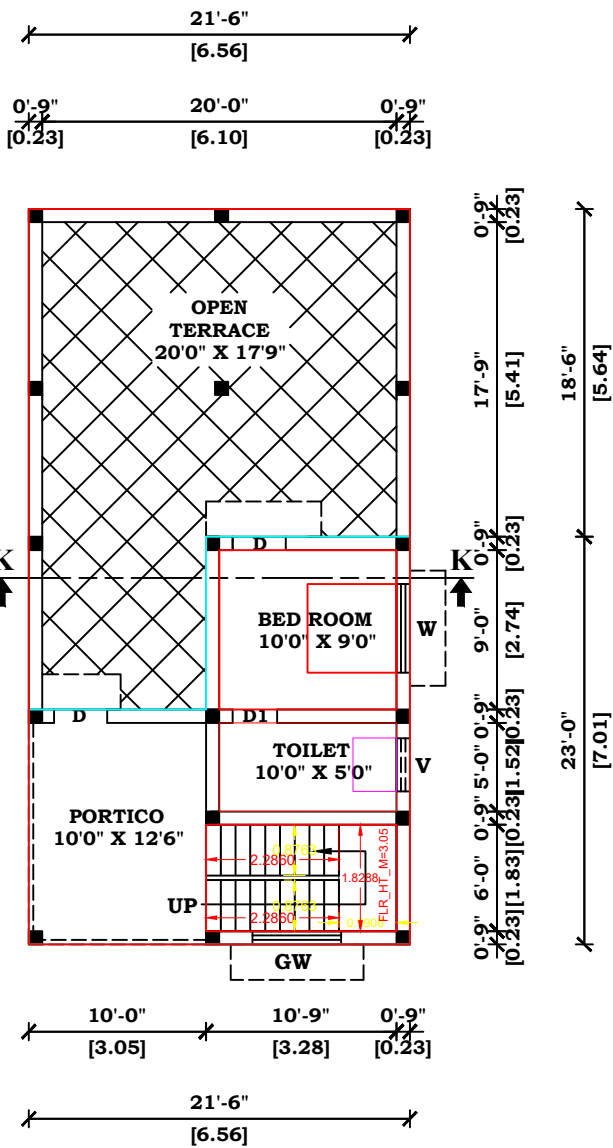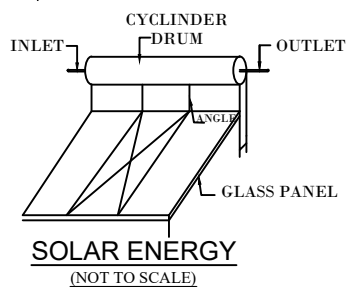

FIRST FLOOR PLAN

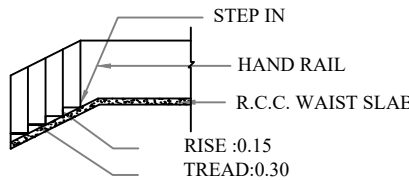


STAIR DETAILS

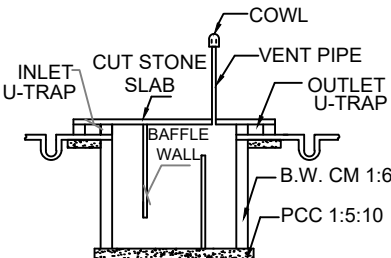


SEPTIC TANK DETAILS

SIZE :6'0" x 3'0" x 6'0"

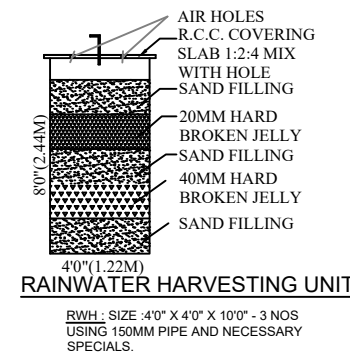

RAINWATER HARVESTING UNIT

RWH : SIZE :4'0" X 4'0" X 10'0" - 3 NOS USING 150MM PIPE AND NECESSARY SPECIALS.

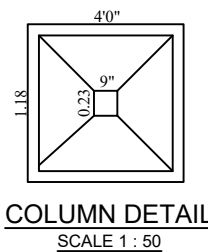

COLUMN DETAIL

SCALE 1:50

NOTE

OWNER'S BOUNDARY SHOWN IN GREEN -----
PROPOSED BUILDING SHOWN IN RED -----
EXISTING ROAD SHOWN IN YELLOW -----

AREA DETAILS

	SQ.FT.	SQ.M
TOTAL AREA OF THE SITE -----	1500.00	139.35
PROPOSED BUILDING IN G.F. AREA --	892.00	82.89
PROPOSED BUILDING IN F.F. AREA --	397.00	36.88
OPEN SPACE AREA -----	608.00	56.46

JOINERY DETAILS

MD -----	MAIN DOOR ----	4'0" X 7'0"	1.22 X 2.13 M
D -----	DOOR -----	3'3" X 7'0"	0.99 X 2.13 M
D1 -----	DOOR -----	2'6" X 7'0"	0.76 X 2.13 M
W -----	WINDOW -----	5'0" X 4'6"	1.52 X 1.37 M
GW -----	GRILL WINDOW ---	5'0" X 4'6"	1.52 X 1.37 M
V -----	VENTILATOR -----	3'0" X 2'0"	0.91 X 0.61 M

SPECIFICATION

AS SHOWN IN SECTION ON - KK

DRG. NO :
KK-09-03-2024

APPLICANT

ENGINEER

K. KALAISELVAN, DCE
VCMC : RE/05/2019
DTCP : GE/19/05/021
DTCP : RE/GR/11/19/07/084
Construction Engineer & Registered Engineer
No 4 10th Cross Street, Bhikaram Nagar E-III,
Katpadi - Vellore (TN) Cell : 9843164476