

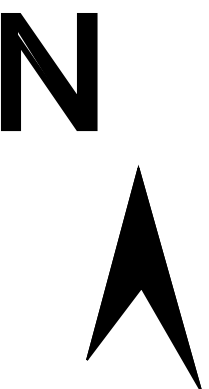


PLAN SHOWING THE PROPOSED CONSTRUCTION IN GROUND AND FIRST FLOOR OF A RCC ROOF
RESIDENTIAL BUILDING AT PATTa NO:092, SF.NO:32/1A, NEW SUBDIVISION SF.NO:32/106,
PANAMADANGI VILLAGE AND PANCHAYAT, K.V.KUPPAM BLOCK, K.V.KUPPAM TALUK,VELLORE DISTRICT.
NAME OF THE OWNER:Mr.M.RAMESH.,S/o.Mr.MURUGESAN.,

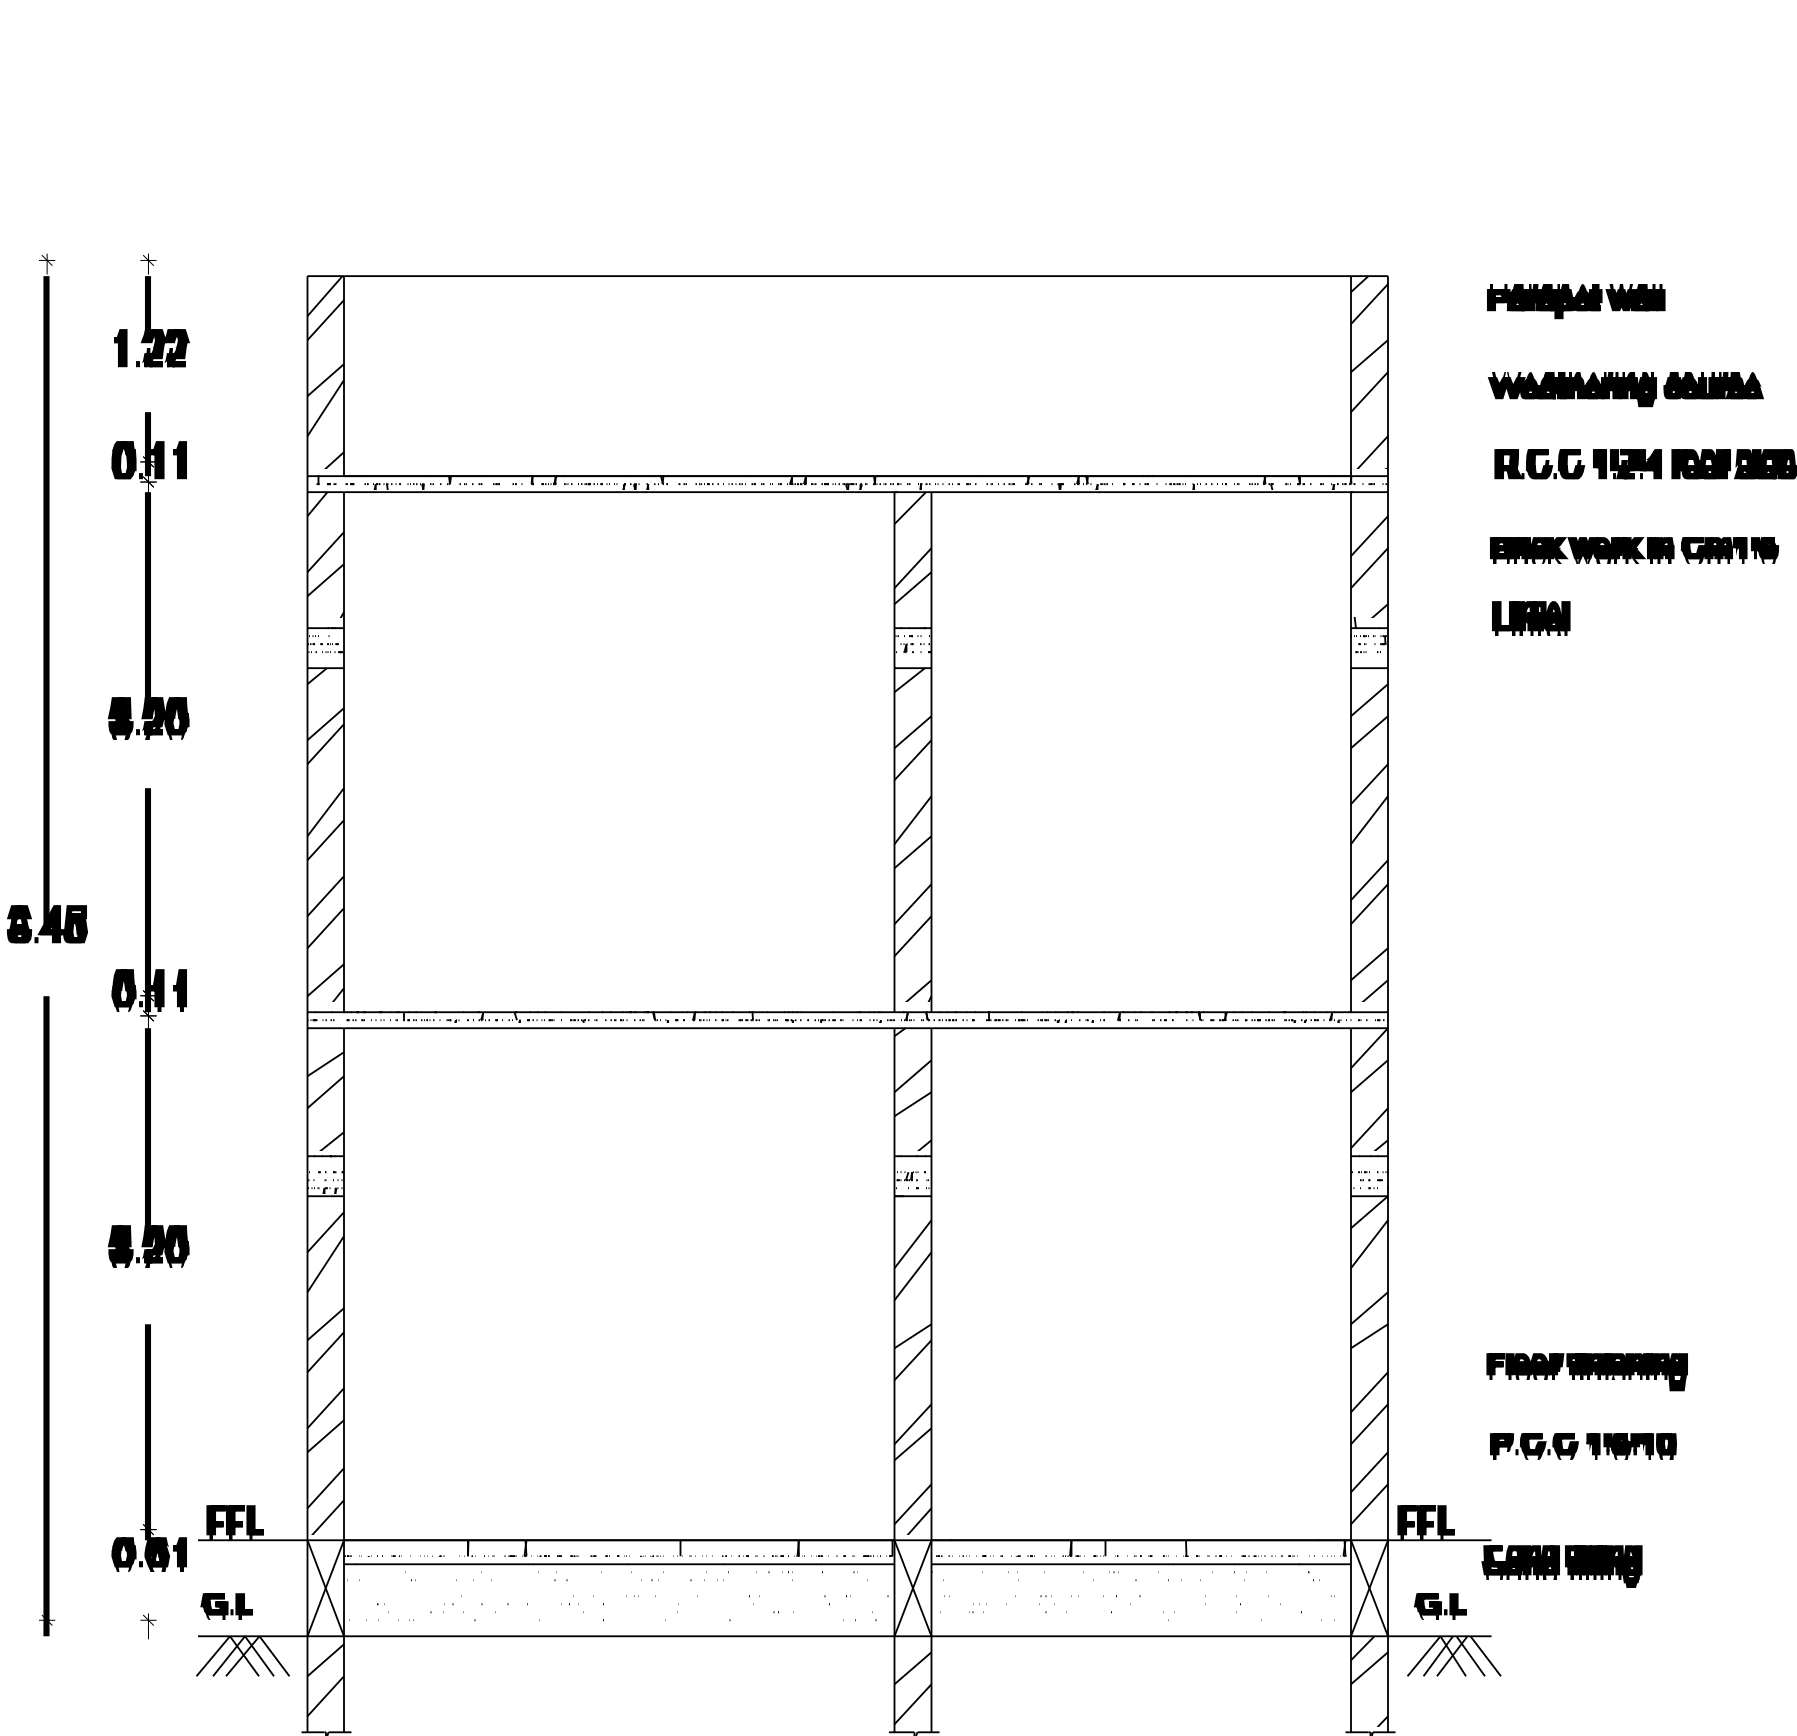




SCALE:1:100

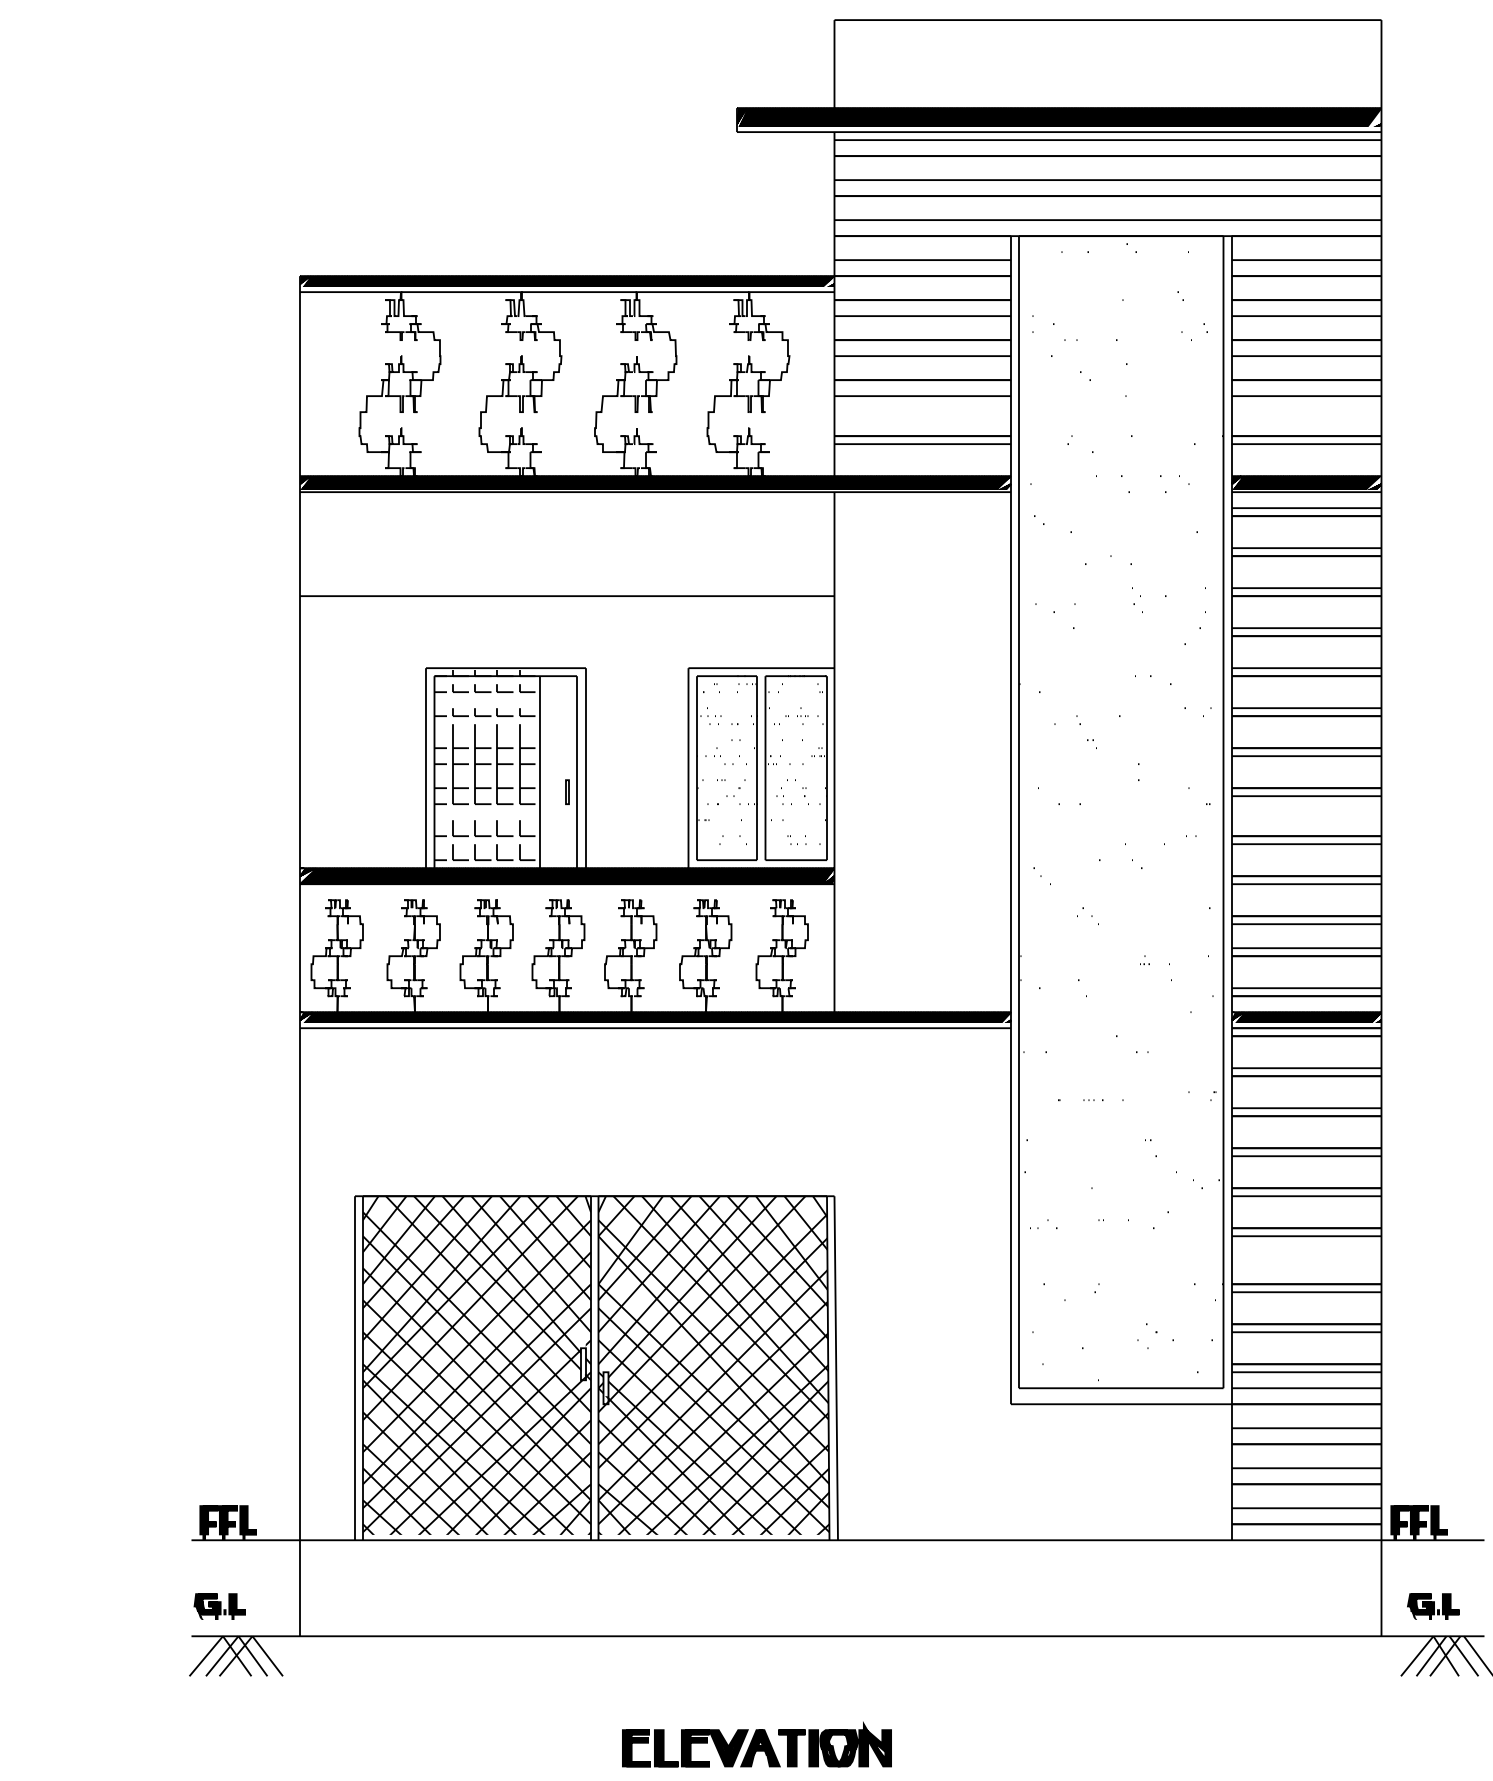


PROPOSED WALL
WALL THICKNESS
R.C.C. 150MM
BRICK WORK IN CURTAIN
120MM

PROPOSED WALL
R.C.C. 150MM
BRICK WORK








STREET
8.0M

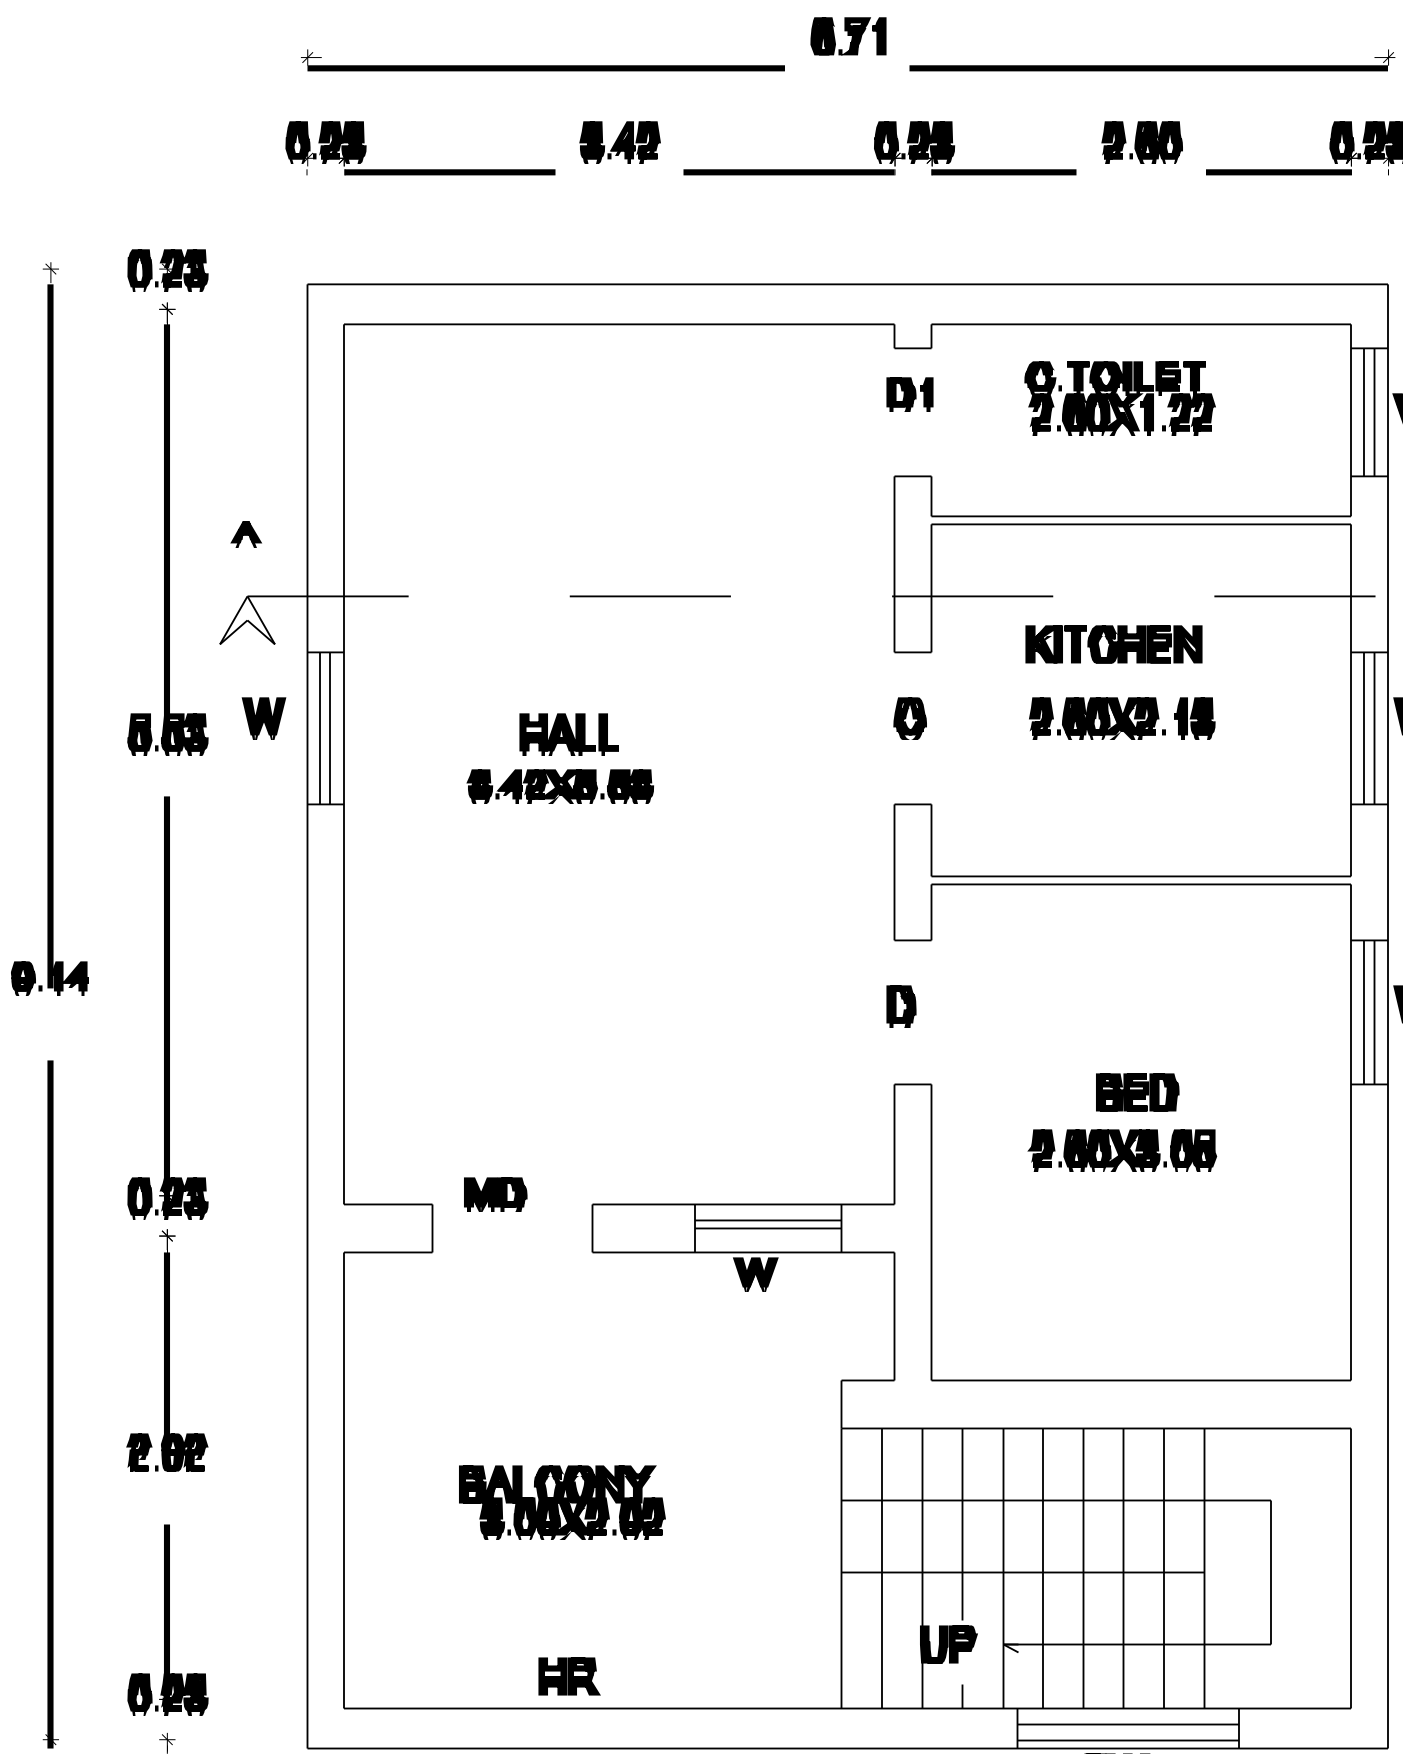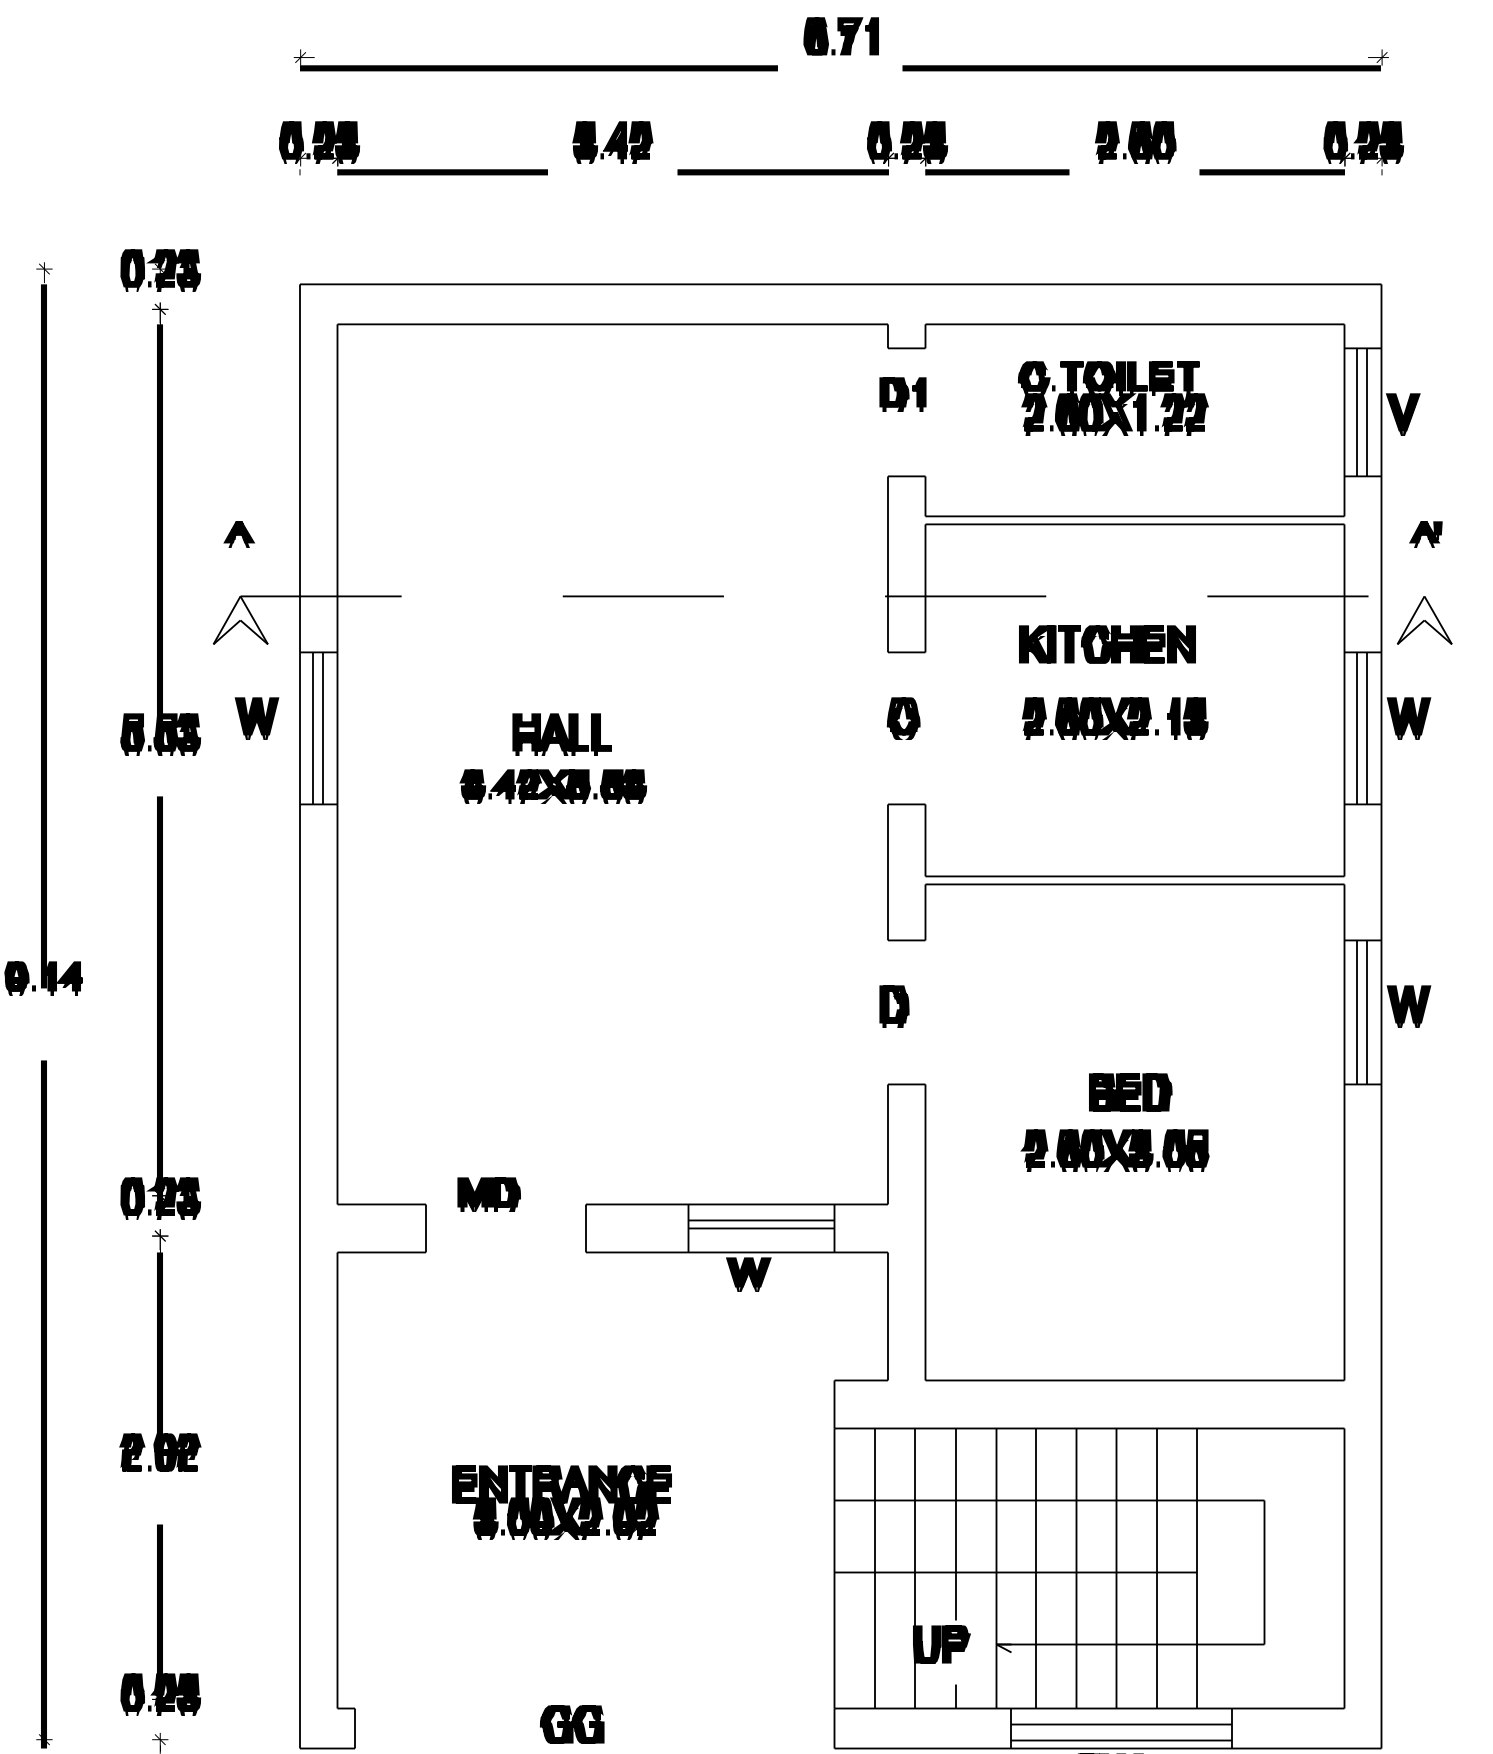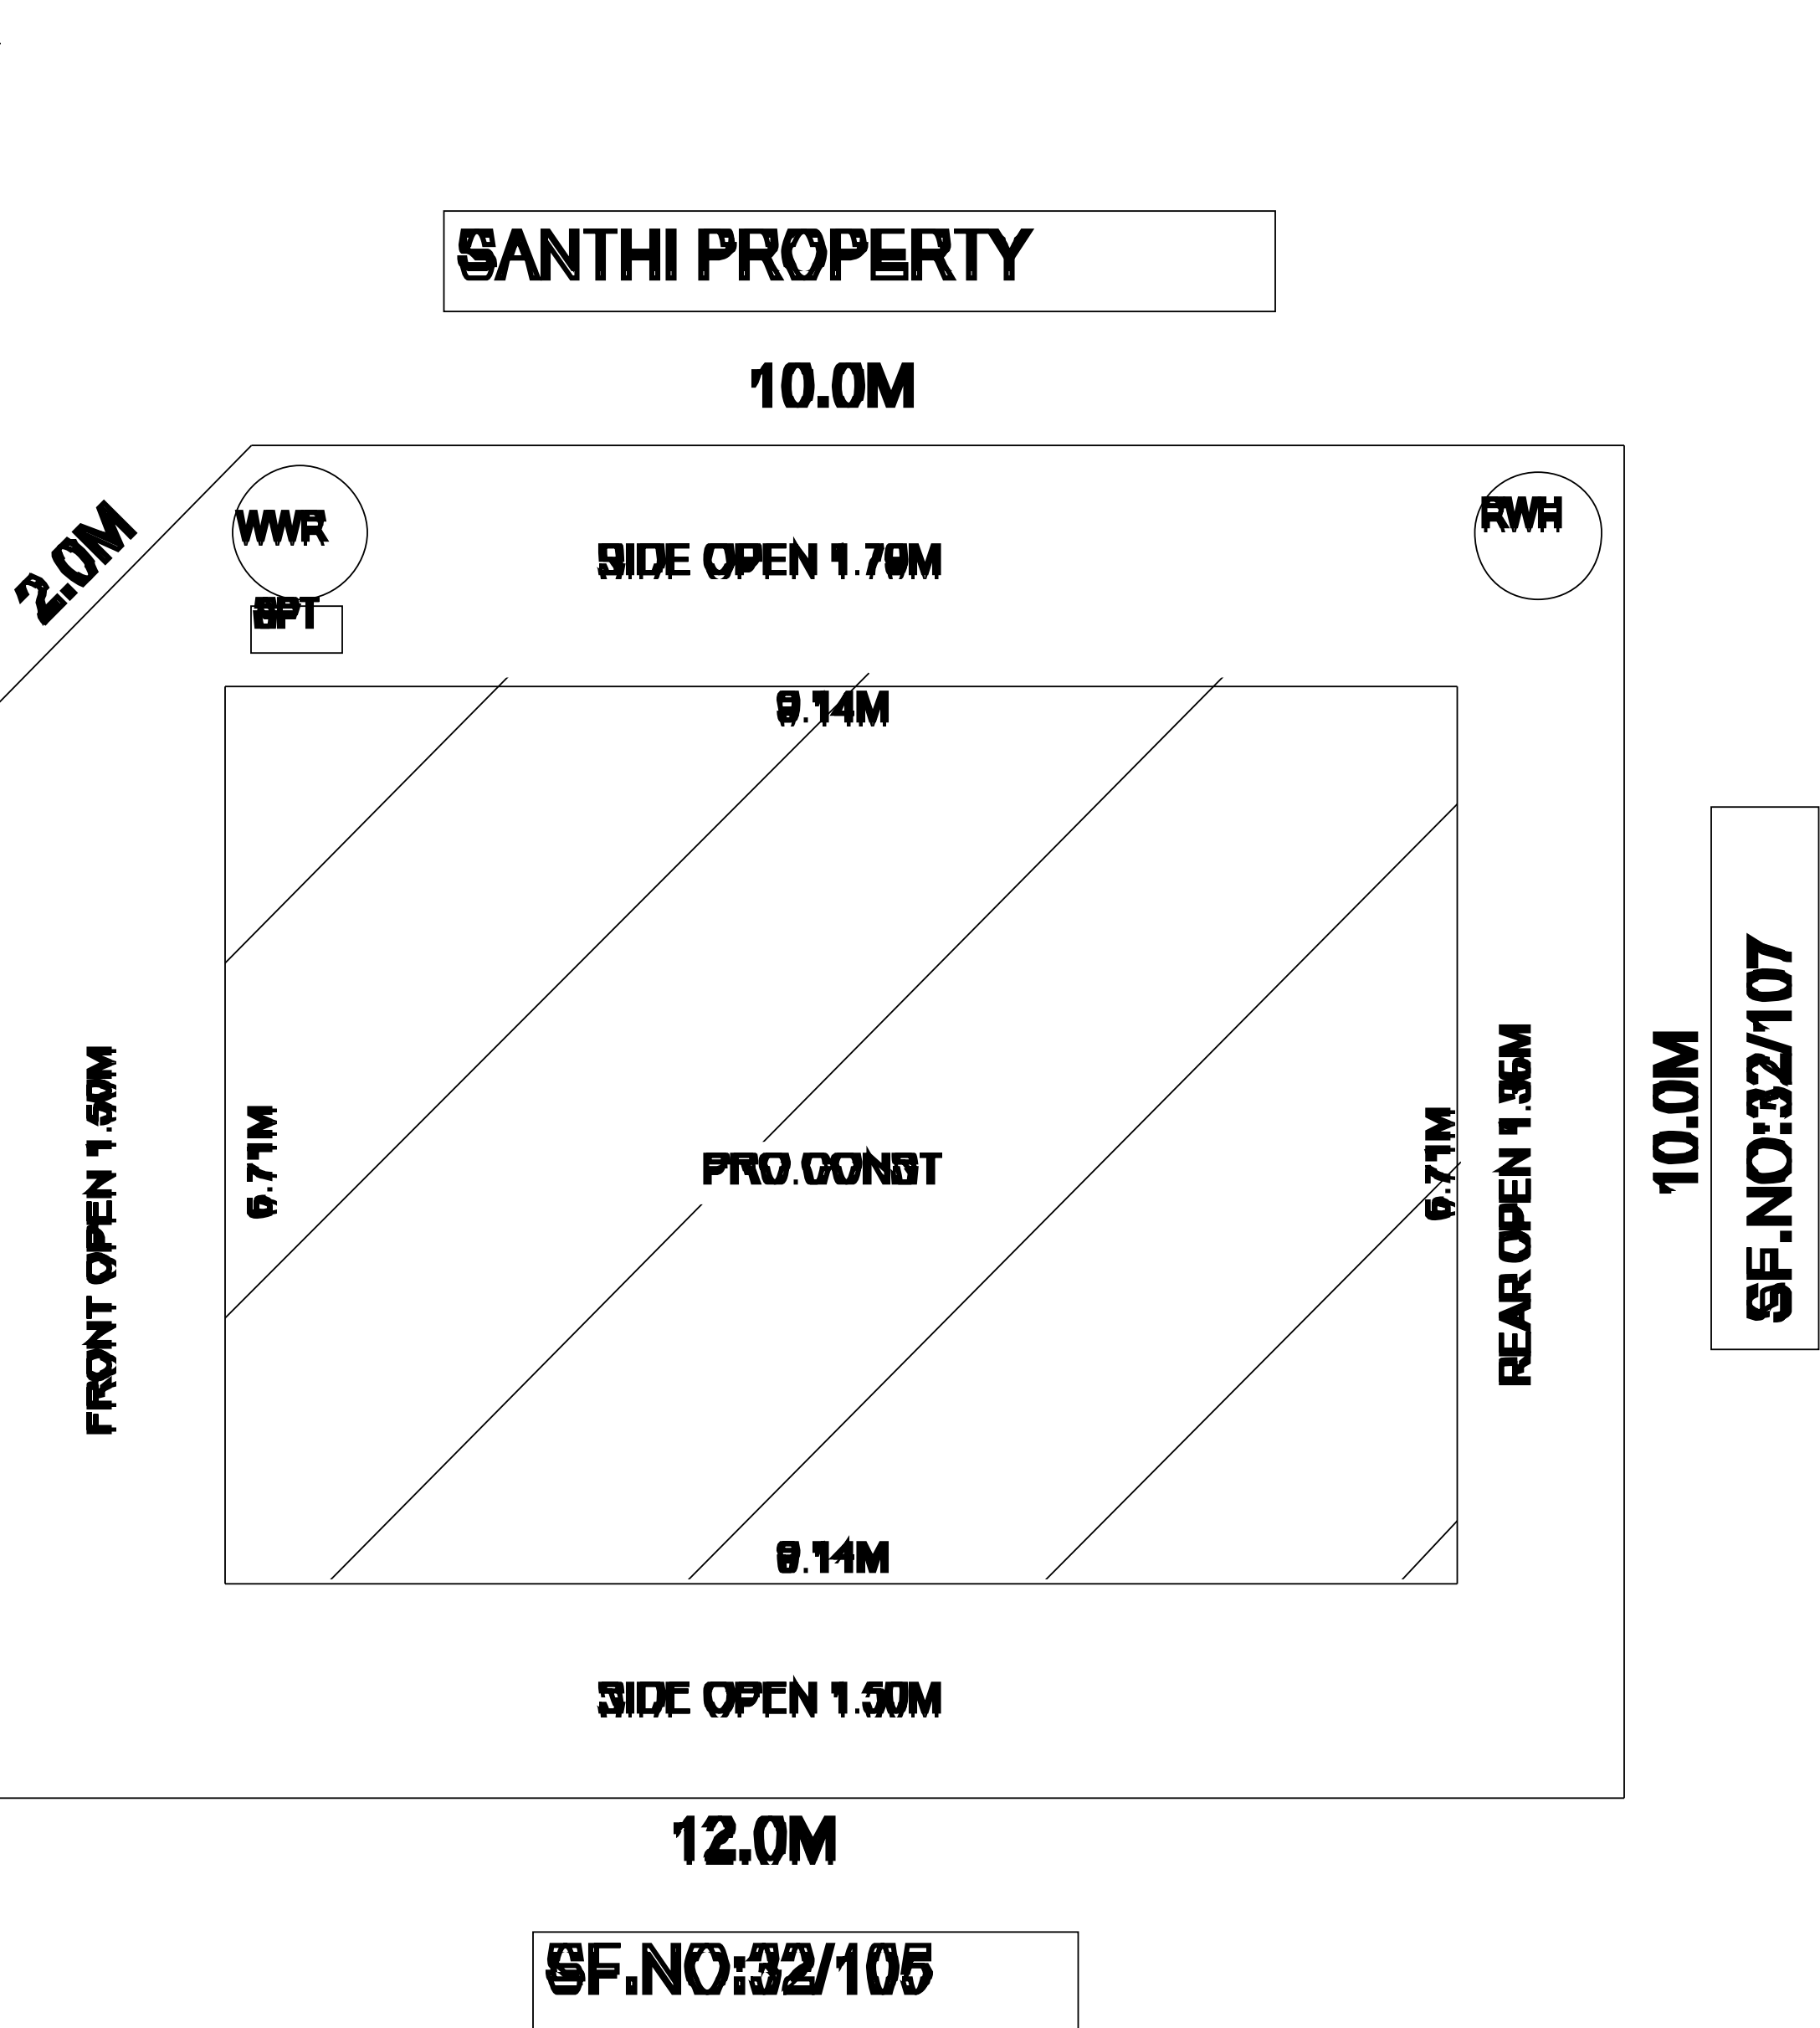

SITE PLAN

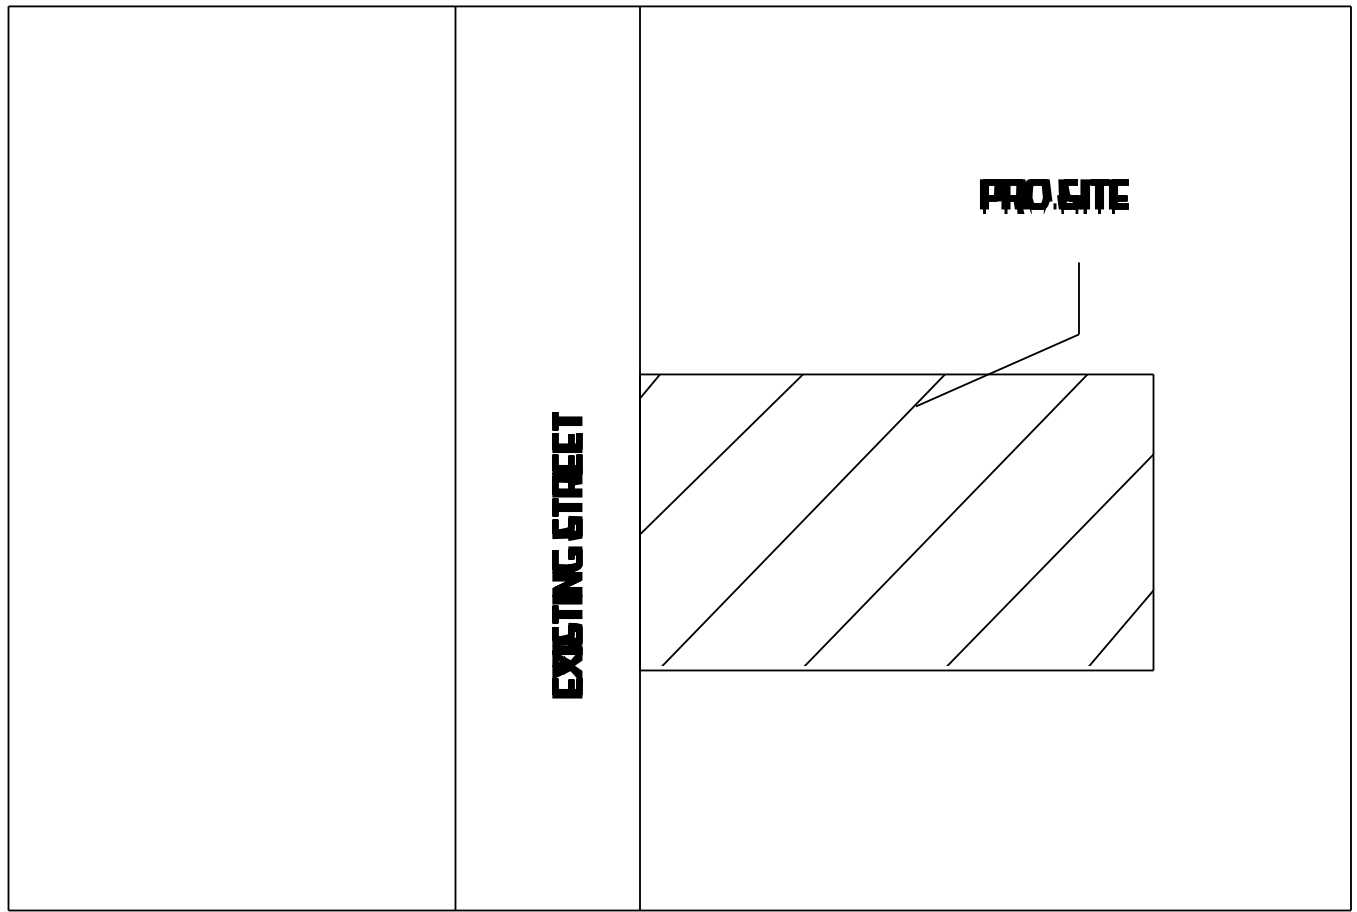

LOCATION PLAN

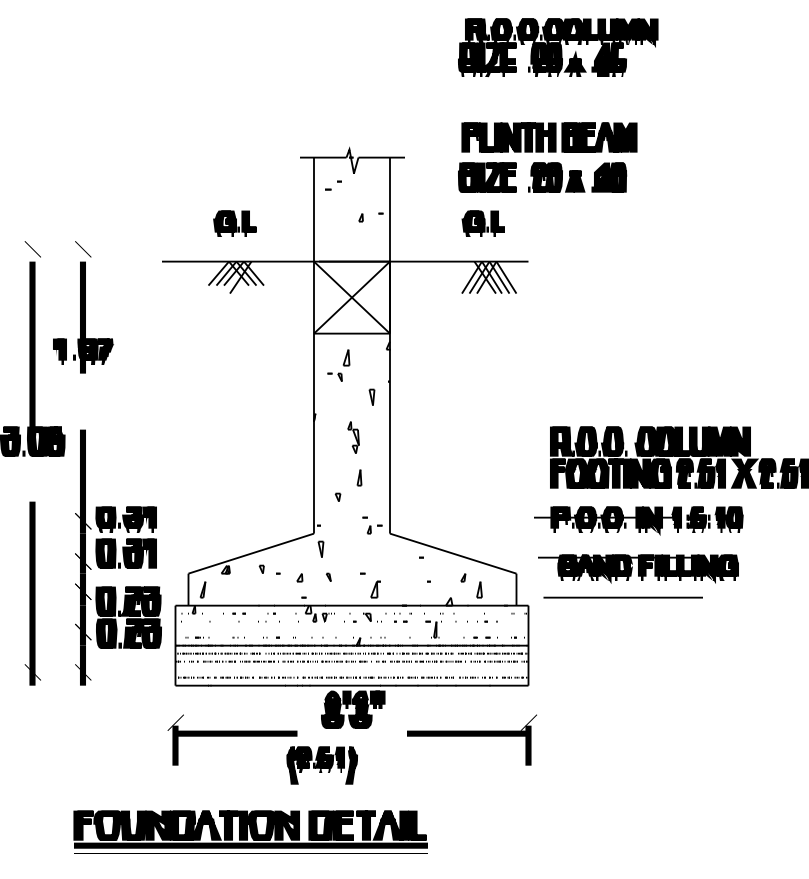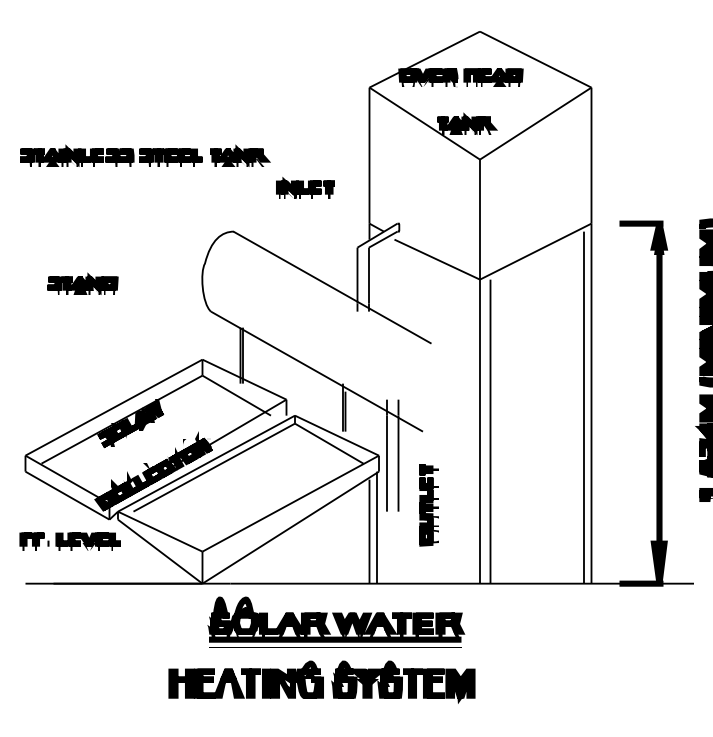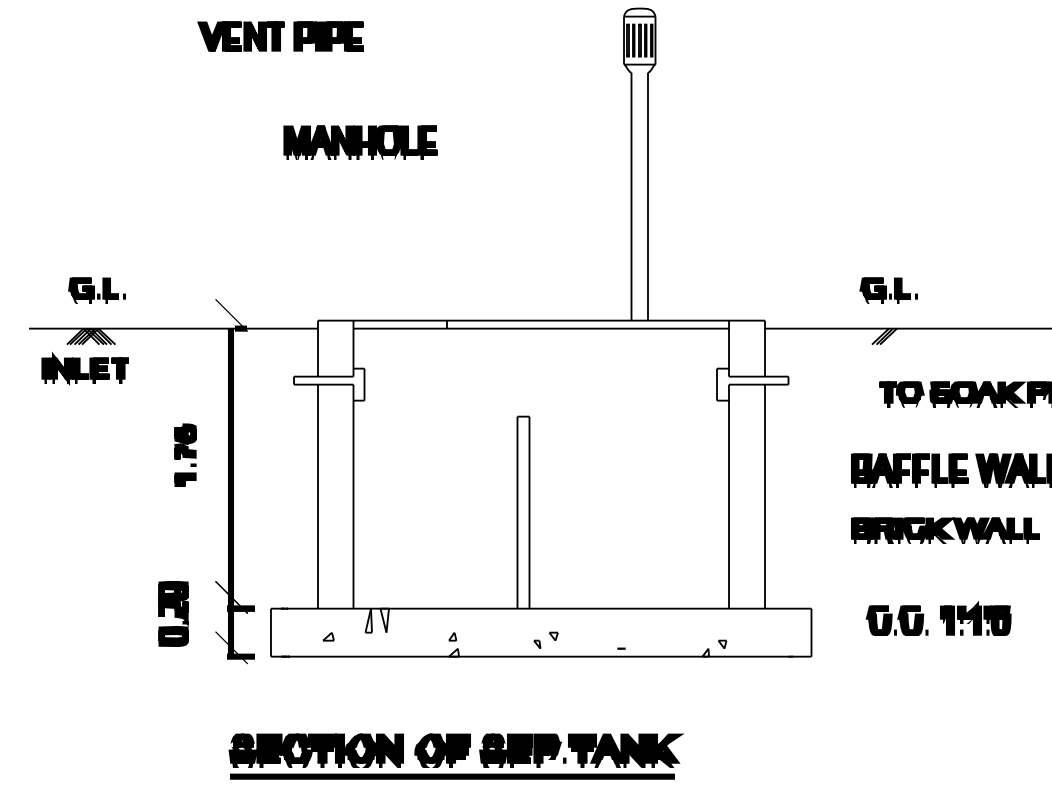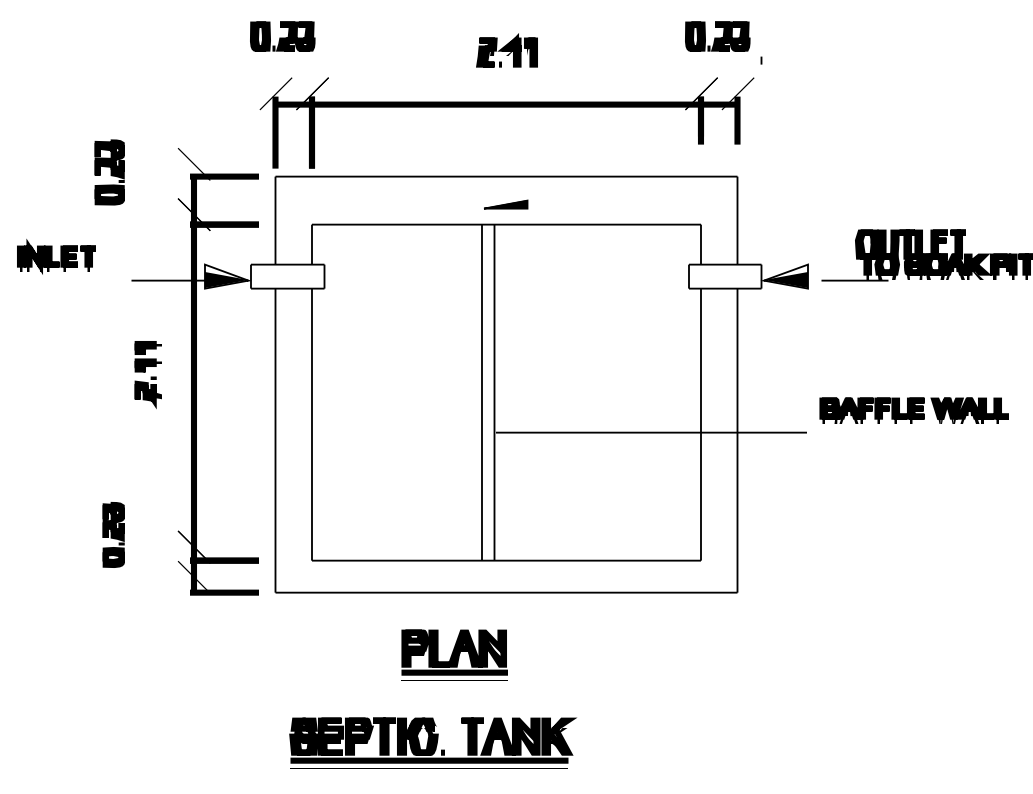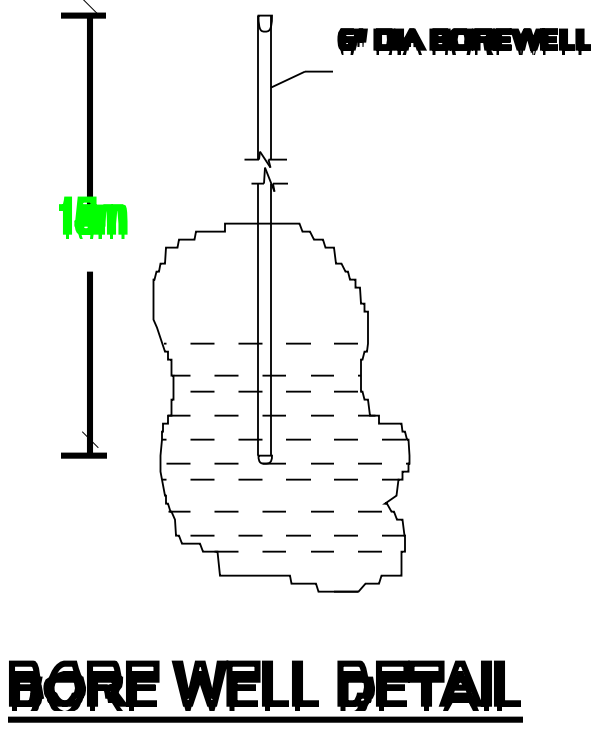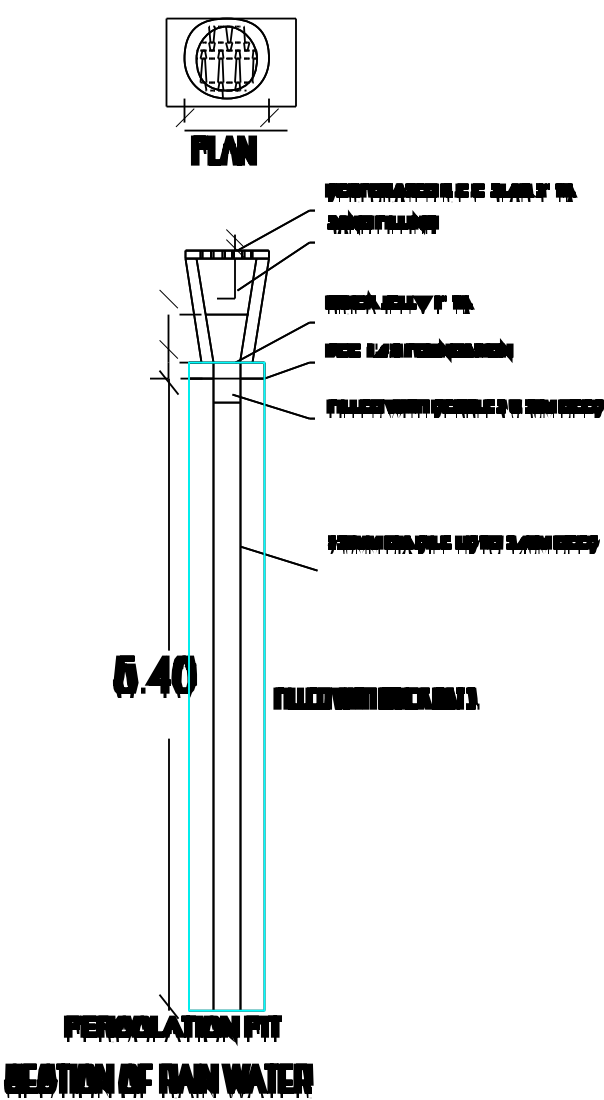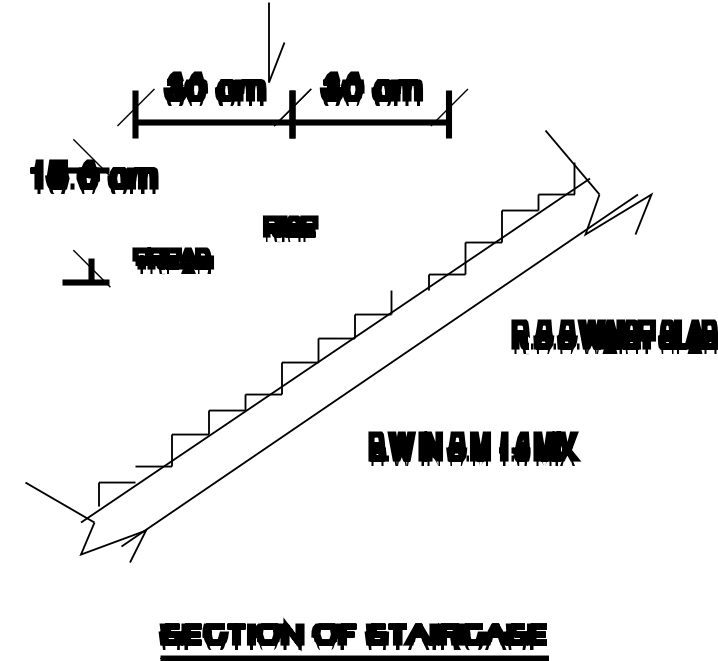

OFFICE USE

SCHEDULE OF JOINERY		
MD	MAIN DOOR	1.22 X 2.13
GG	GRILL GATE	2.96 X 2.13
D	DOOR	0.91 X 2.13
D1	DOOR	0.76 X 2.13
W	WINDOW	0.91 X 1.22
O	OPEN	0.91 X 2.13
V	VENTILATOR	0.76 X 0.91

NOTE:

ROAD	
SITE BOUNDARY	
PROPOSED BUILDING	

AREA	SQ. M	SQ. FT
SITE AREA	120.00	1292.00
GROUND FLOOR AREA	61.33	660.00
FIRST FLOOR AREA	61.33	660.00
TOTAL OPEN AREA	60.67	652.00

APPLICANT:Mr.M.RAMESH.,S/o.Mr.MURUGESAN.,

REGISTERED ENGINEER