


PLAN SHOWING THE PROPOSED CONSTRUCTION IN GROUND FLOOR , FIRST FLOOR OF A R.C.C ROOF

RESIDENTIAL BUILDING IN OLD S.F.NO: 138/2,138/3, NEW S.F. NO: 138/15, PLOT NO: 10, SAKTHI NAGAR,


AT VENKATTAPURAM VILLAGE & PANCHAYATH, VELLORE TALUK & VELLORE DISTRICT.

SCALE: 1INCH = 8 FEET (OR) 1:100.

NAME OF THE OWNER : S.ANTHONY SAMY.

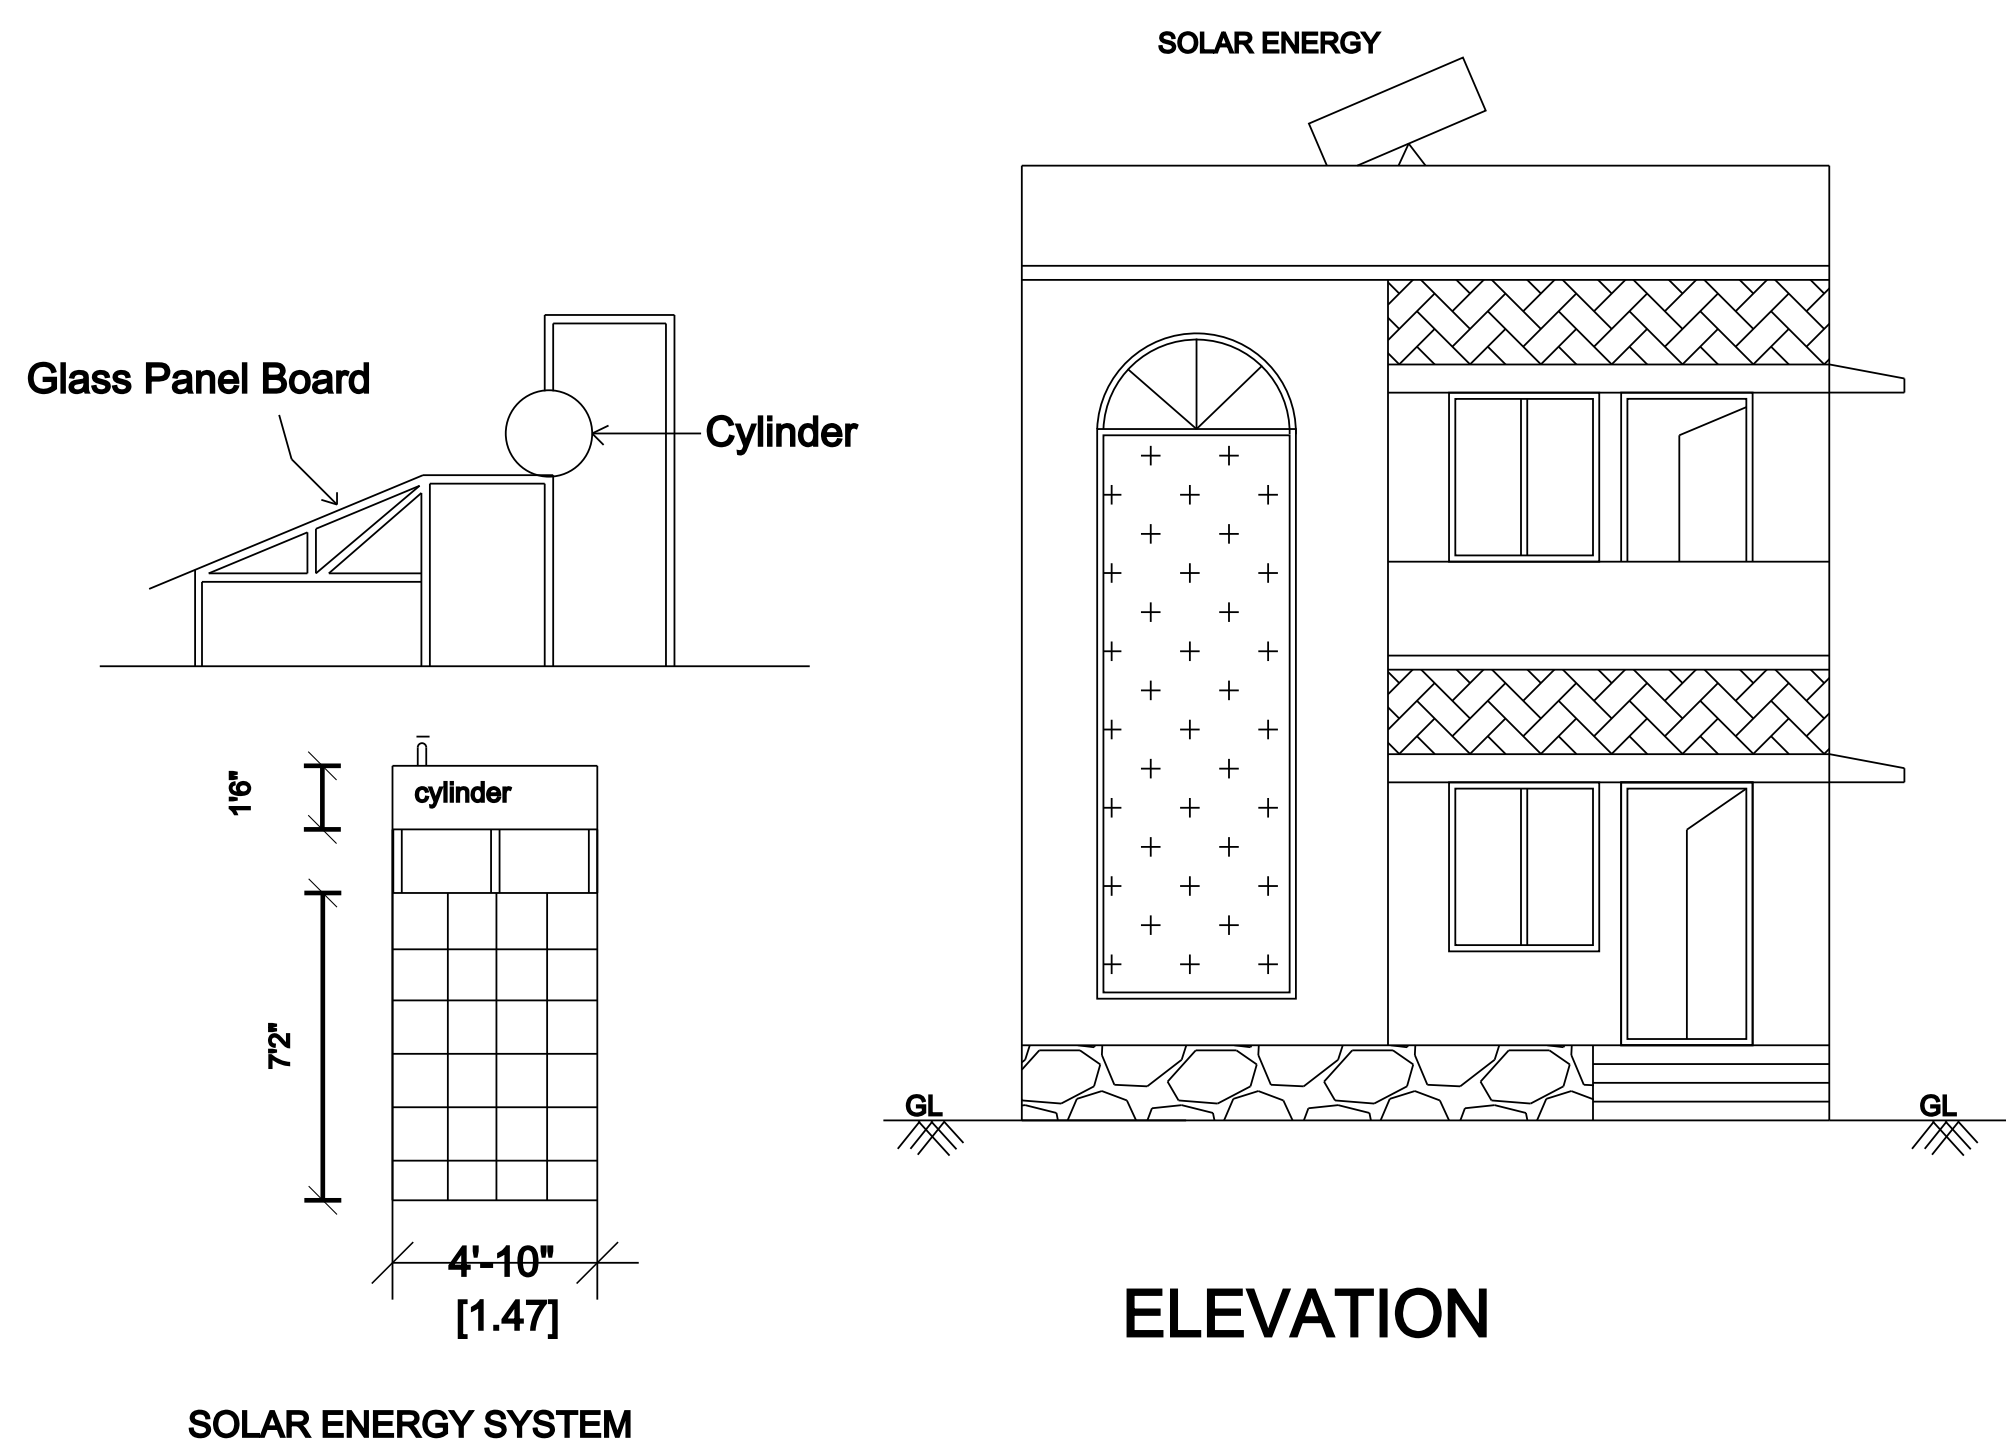

ELEVATION


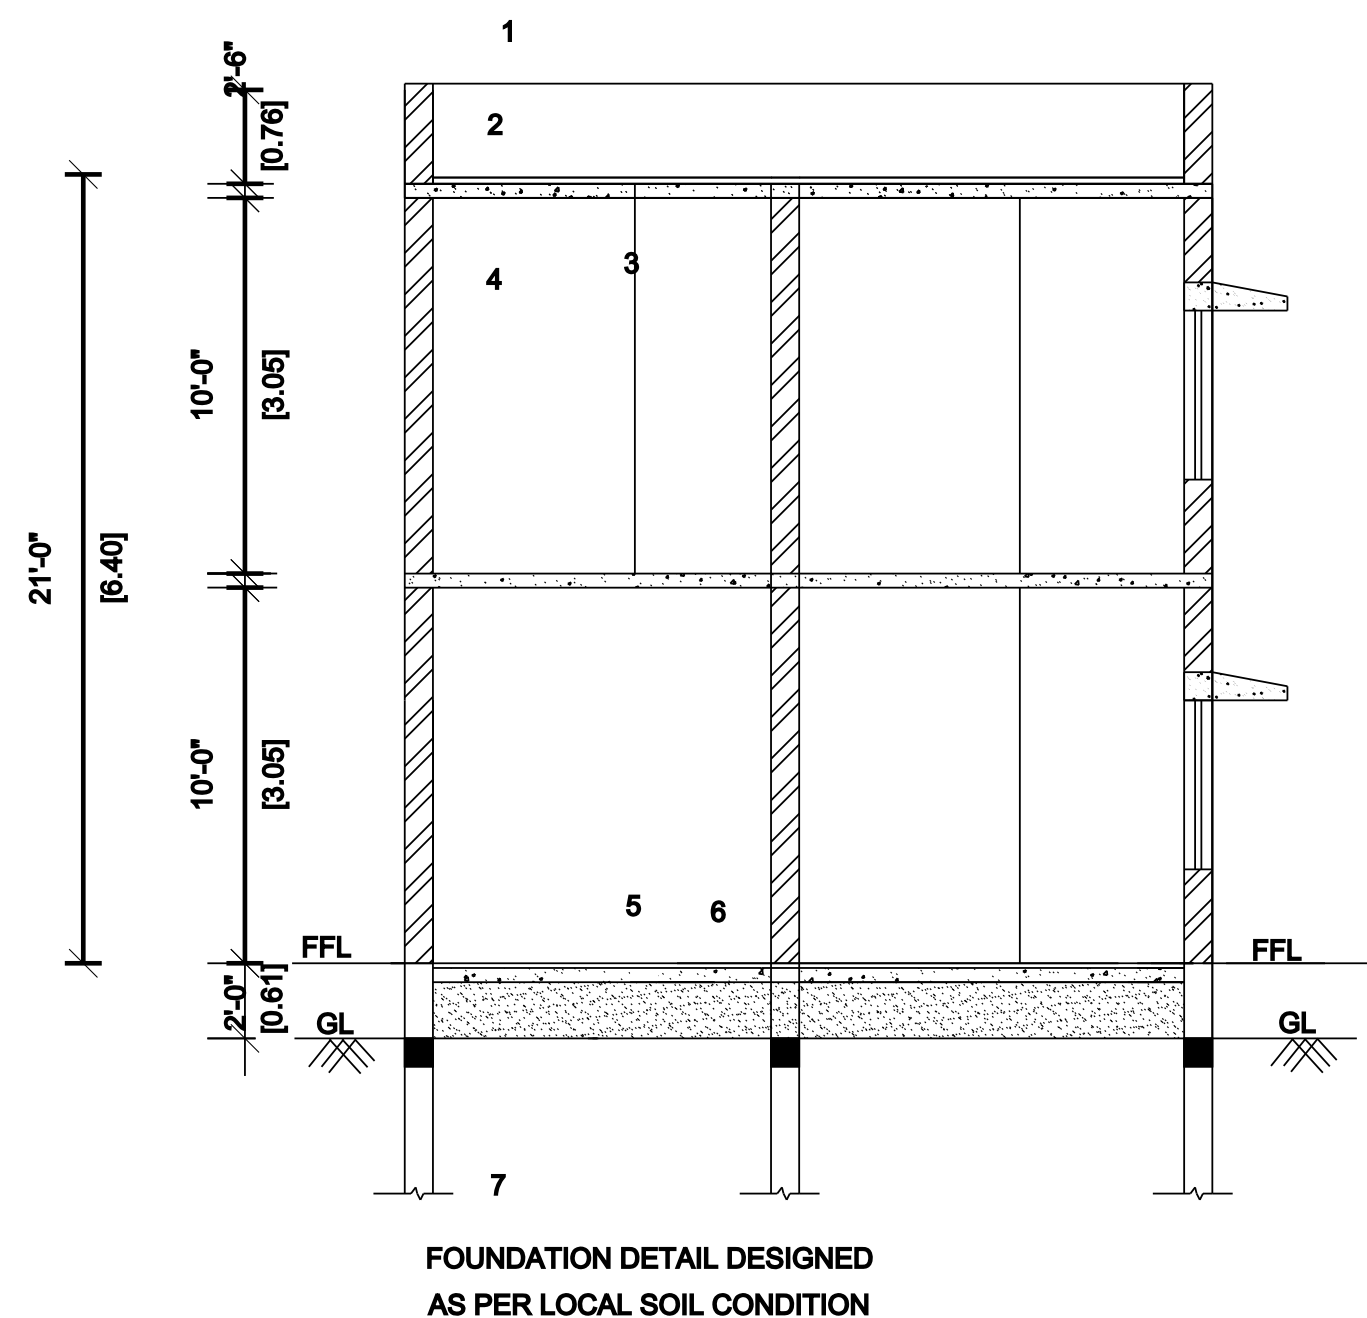


SECTION ON "JS"

1. Parapet wall
2. Weathering course
3. R.C.C 1:2:4 roof slab
4. Brick work in Cm1:5
5. P.C.C 1:5:10
6. Floor finishing
7. Sand filling
8. R.C.C. Column

STAIRCASE DETAILS

SCALE: 1INCH = 4FEET (OR) 1CM=0.50M

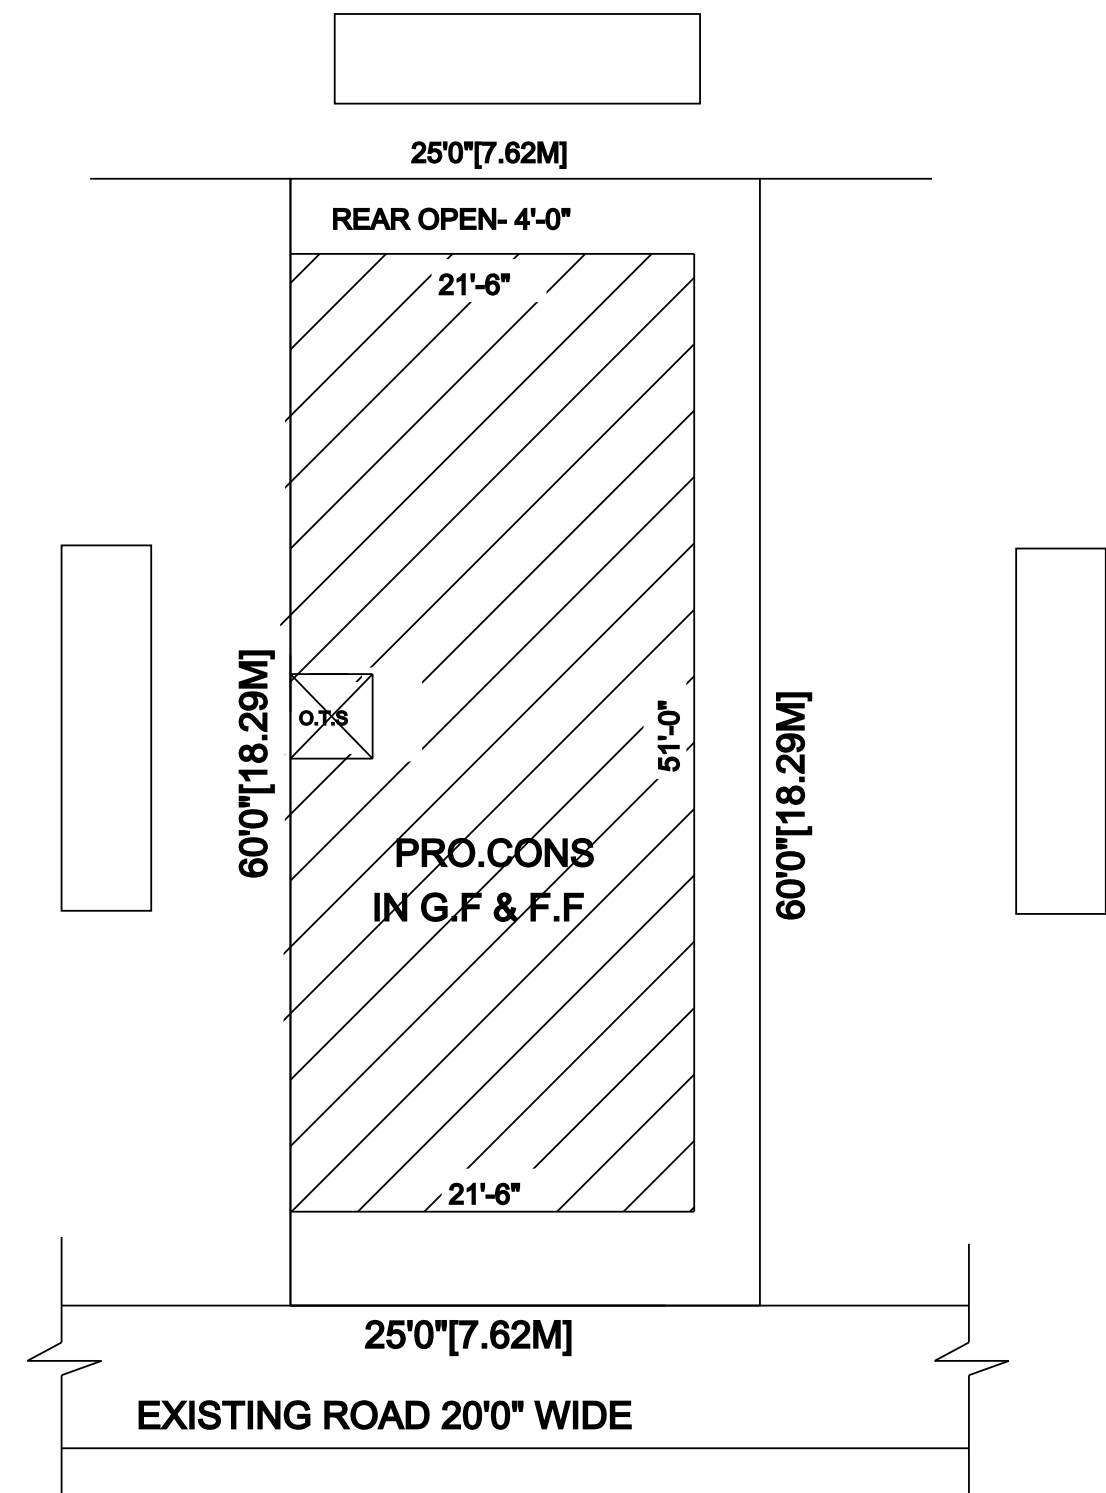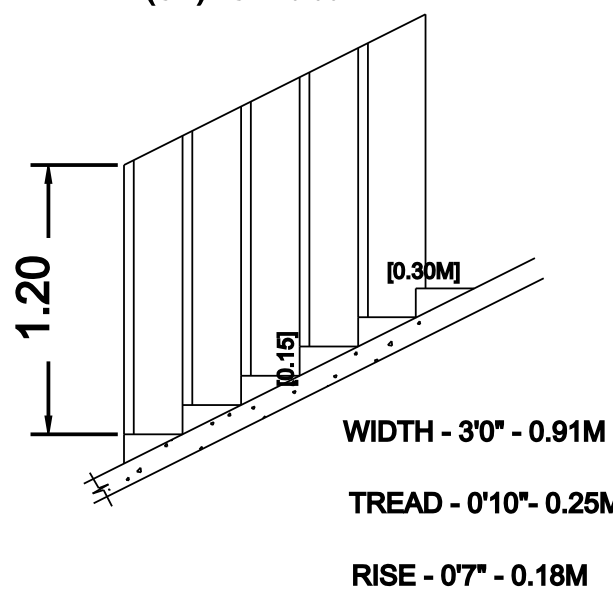

SITE PLAN

SITE PLAN DETAILS:-

SCALE : 1 INCH = 16 FEET,

OLD S.F.NO: 138/2,138/3,

NEW S.F. NO: 138/15,


PLOT NO: 10,

SAKTHI NAGAR,


VENKATTAPURAM VILLAGE &

PANCHAYATH


VELLORE TALUK & DISTRICT.

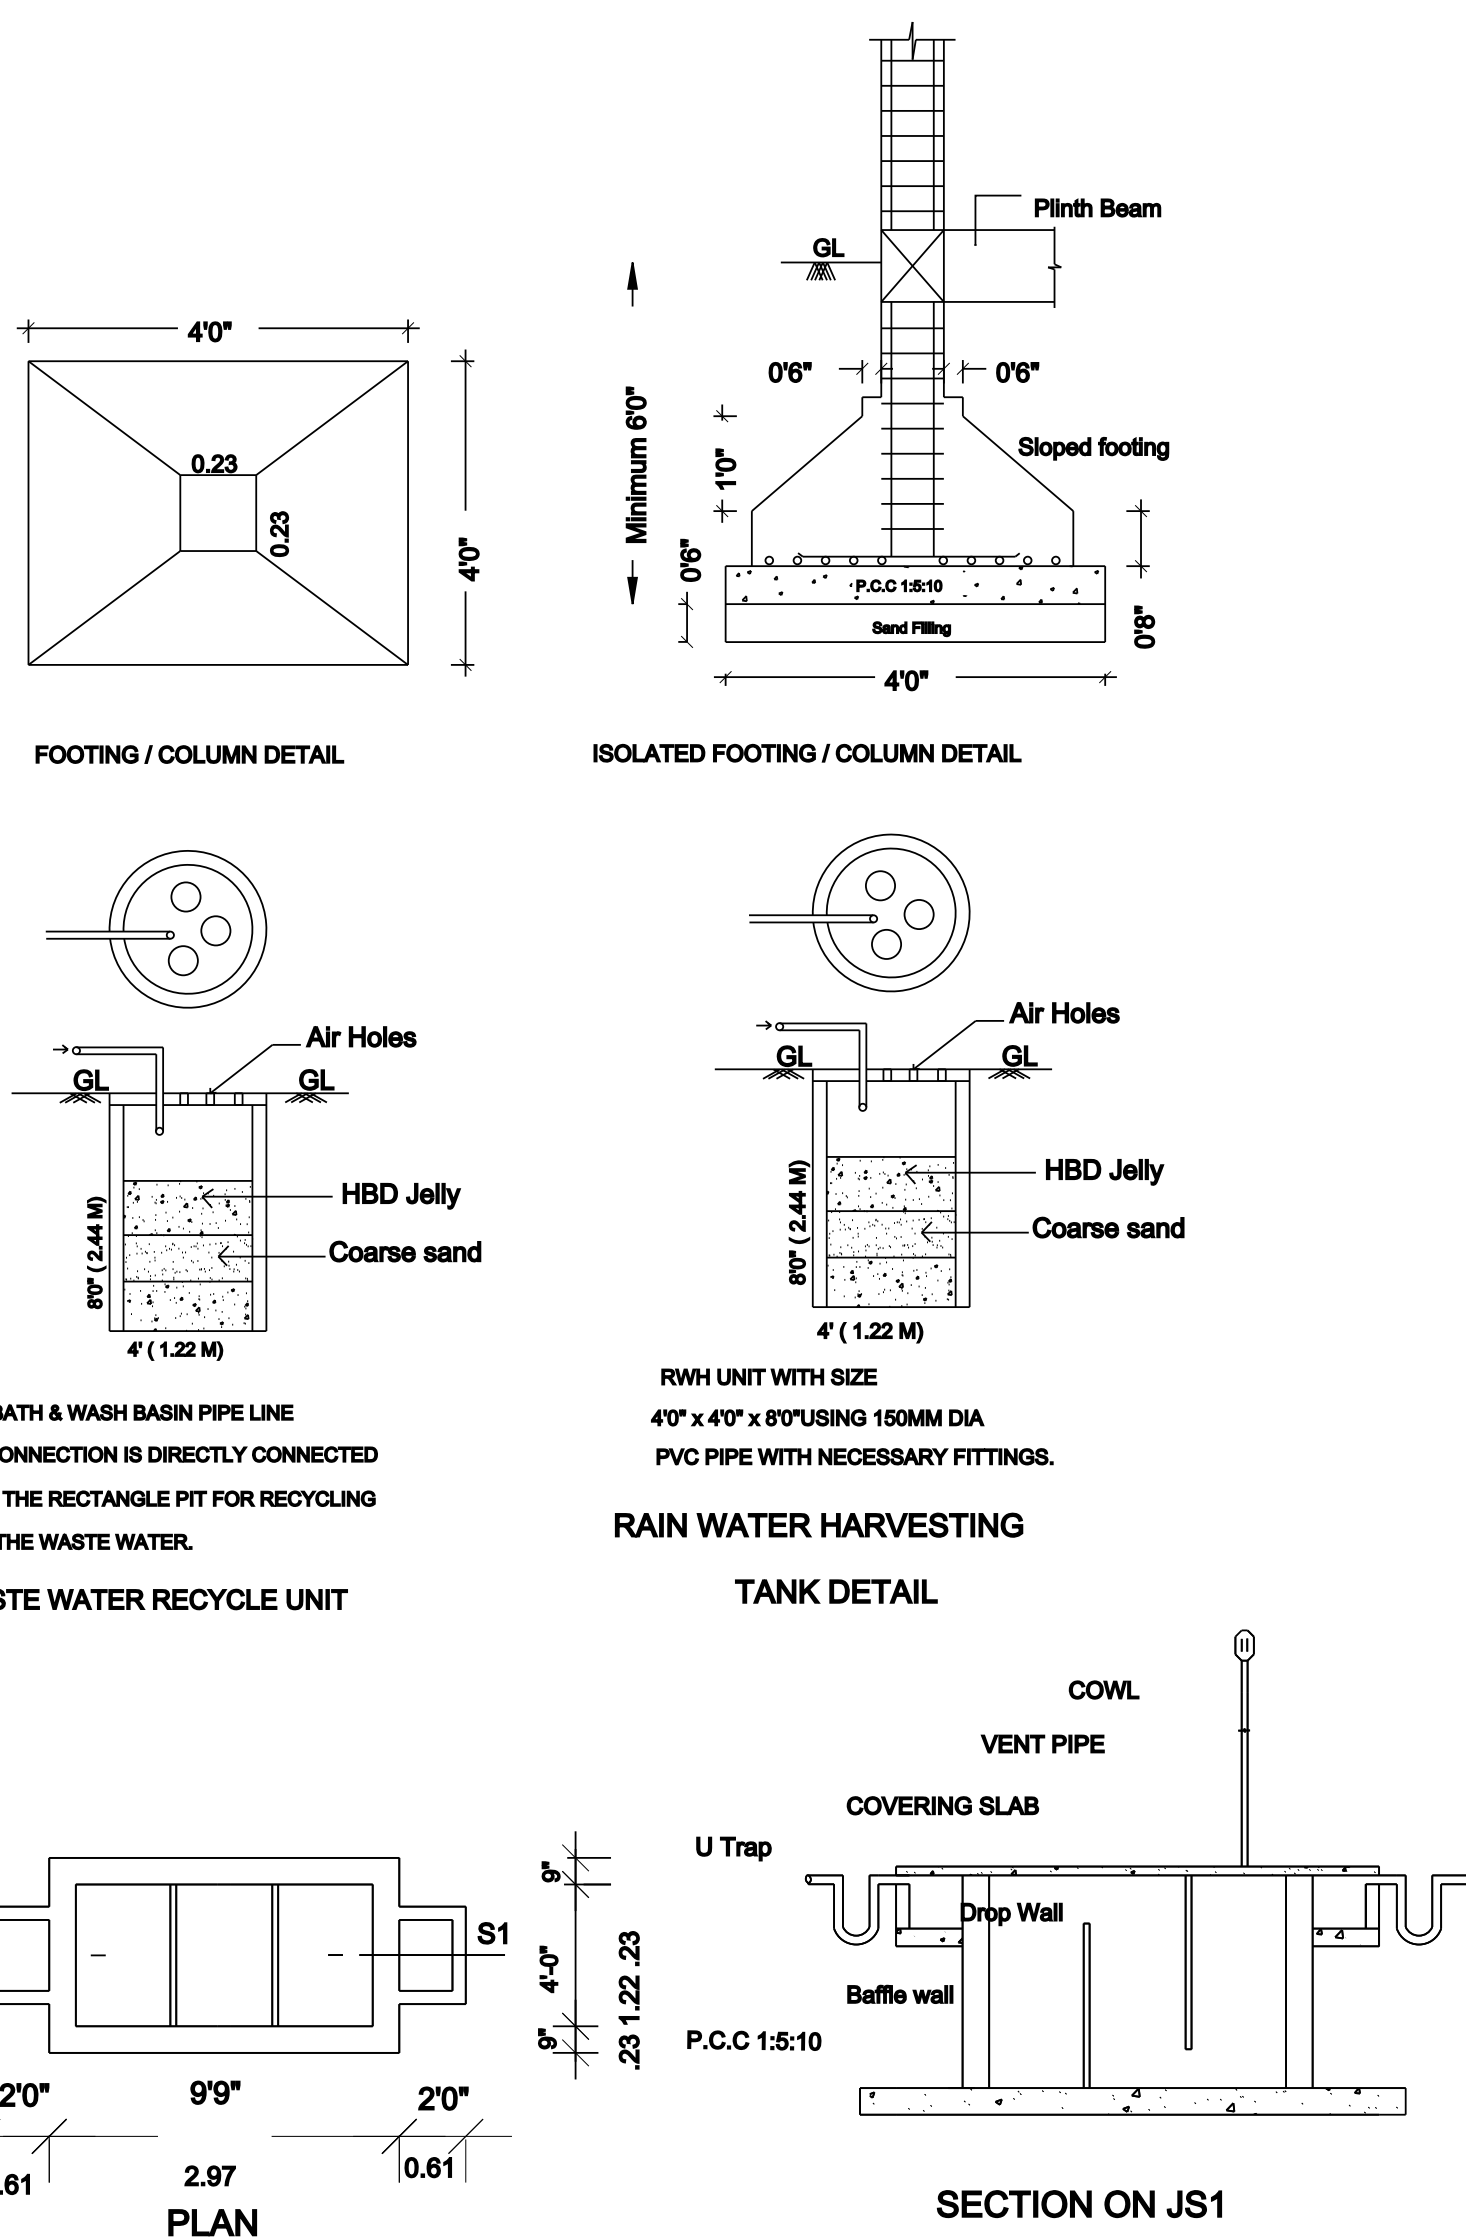


SEPTIC TANK DETAILS

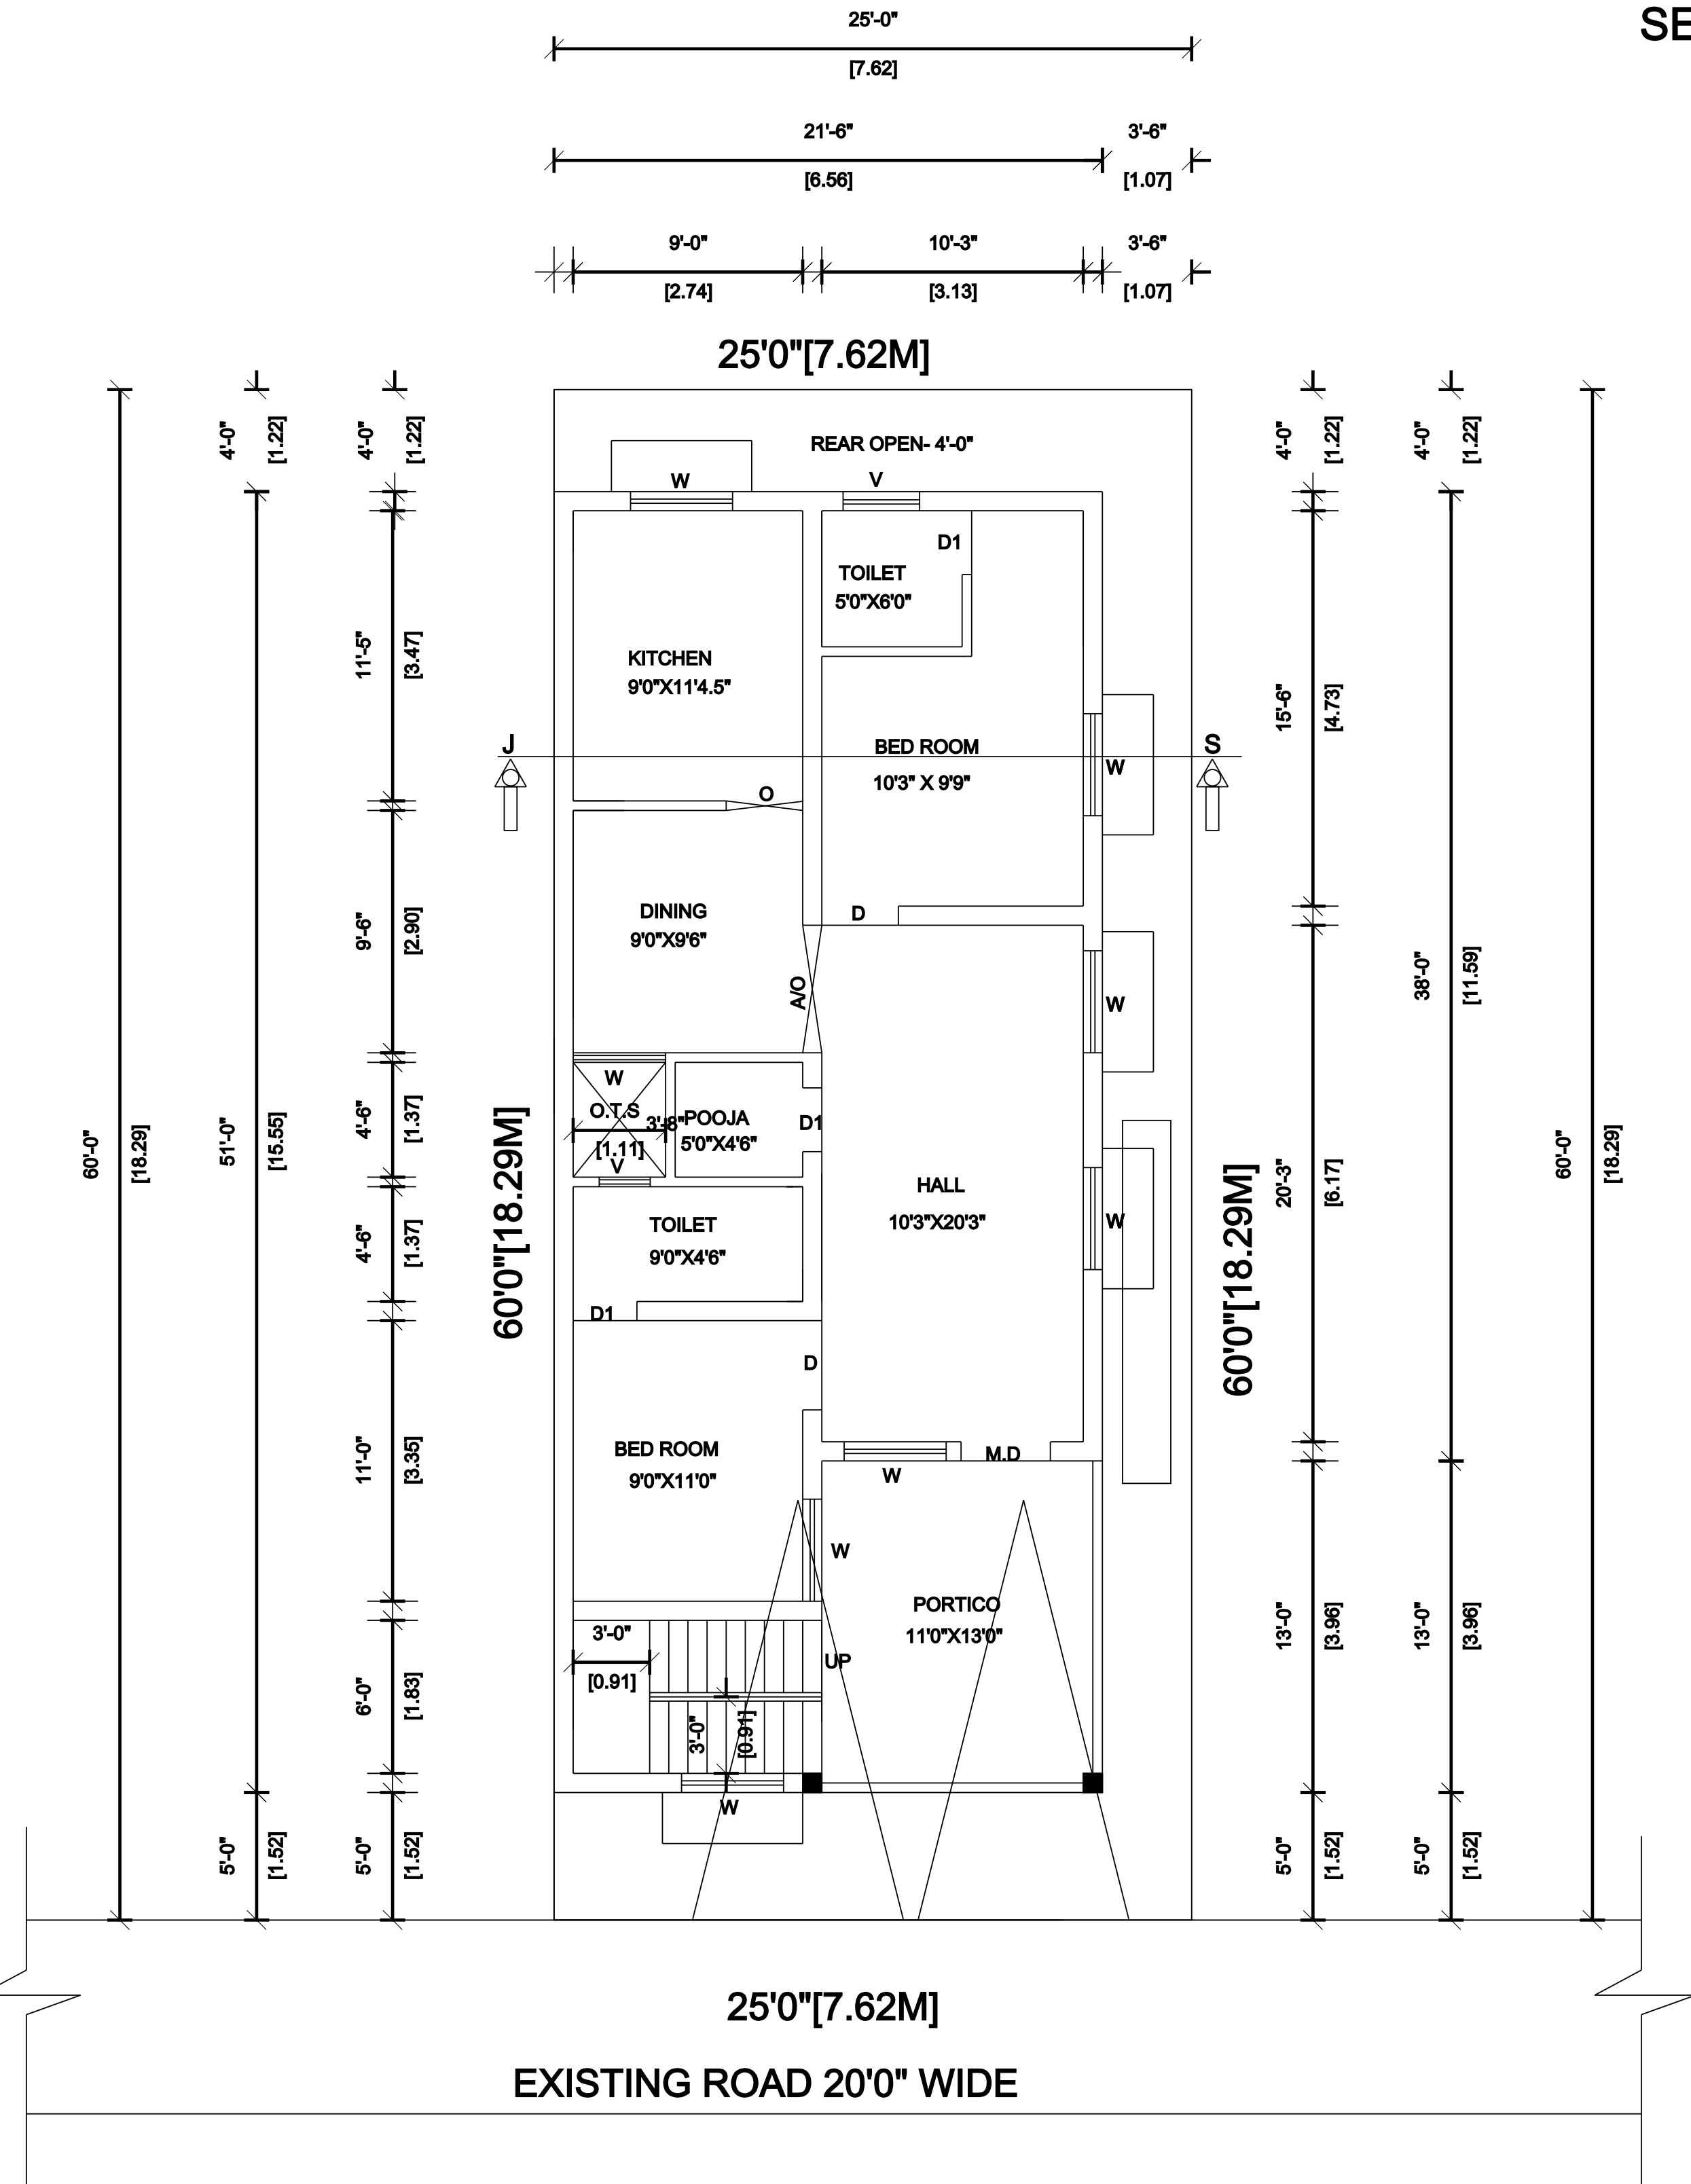

PRO. GROUND FLOOR PLAN

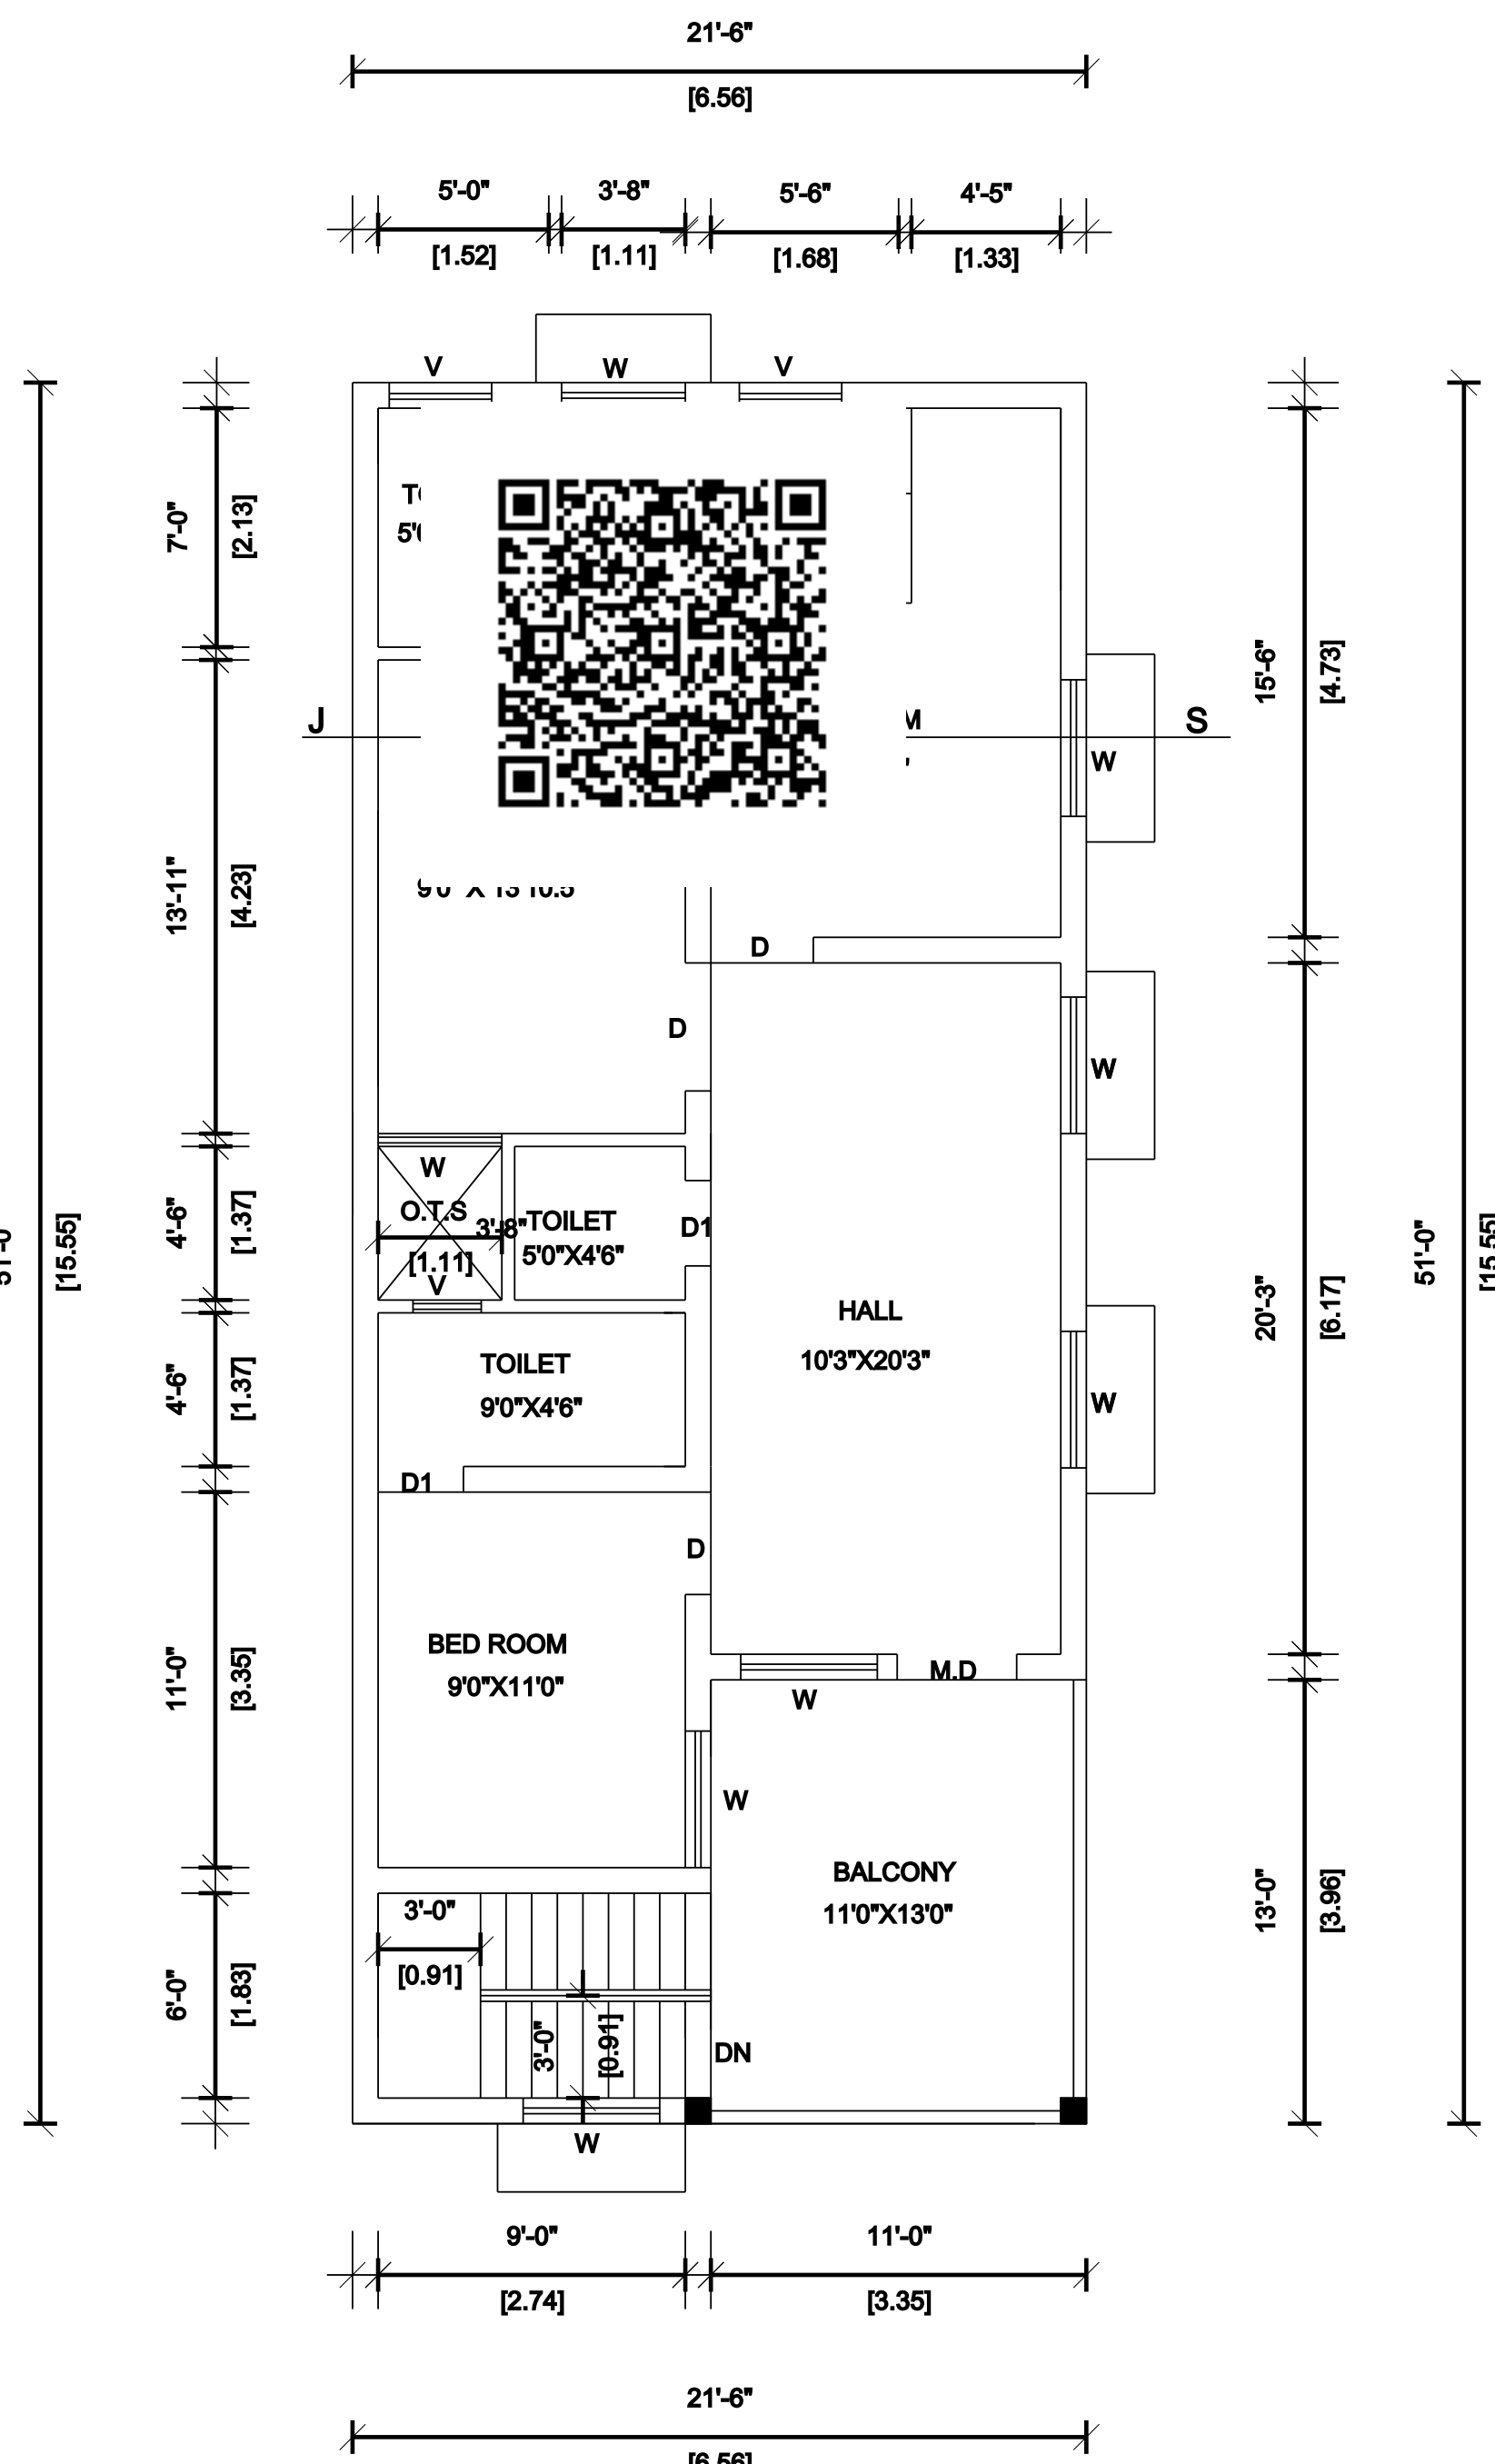

PRO. FIRST FLOOR PLAN

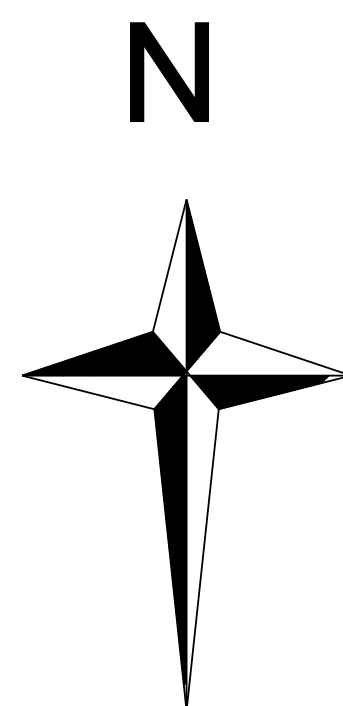

OFFICE USE

Dwg Name:G/D&D/APP/2024/24-S.ANTHONY SAMY.

SPECIFICATIONS

ALL THE DETAILS ARE SHOWN IN SECTION ON 'JS'

JOINERY DETAILS

Fl

M

M D MAIN DOOR 3'6" X 7'0" 1.06 X 2.13

D DOOR 3'0" X 7'0" 0.91 X 2.13

D1 DOOR 2'8" X 7'0" 0.76 X 2.13

W WINDOW 4'0" X 4'6" 1.22 X 1.38

V VENTILATOR 3'0" X 2'0" 0.91 X 0.61

COLOUR INDEX

OWNER'S BOUNDARY SHOWN IN GREEN

PROPOSED CONSTRUCTION SHOWN IN RED

EXISTING ROAD SHOWN IN YELLOW

AREA DETAILS

Sq.ft

Sq.m

TOTAL AREA OF THE SITE 1500.00 139.35

PROPOSED GROUND FLOOR AREA 1073.50 99.72

PROPOSED FIRST FLOOR AREA 1073.50 99.72

OPEN AREA OF THE SITE 426.50 39.63

OWNER'S SIGNATURE

LICENCED SURVEYOR'S SIGNATURE