


PLAN SHOWING THE PROPOSED CONSTRUCTION OF R.C.C TERRACED RESIDENTIAL BUILDING IN GROUND FLOOR


AT S.F NO: 263/6, SEVOOR VILLAGE PANCHAYAT, KATPADI TALUK, VELLORE DISTRICT.

SCALE : 1INCH = 8FEET (OR) 1CM=1M


OWNER NAME: Mrs.S.KOTTESWARI

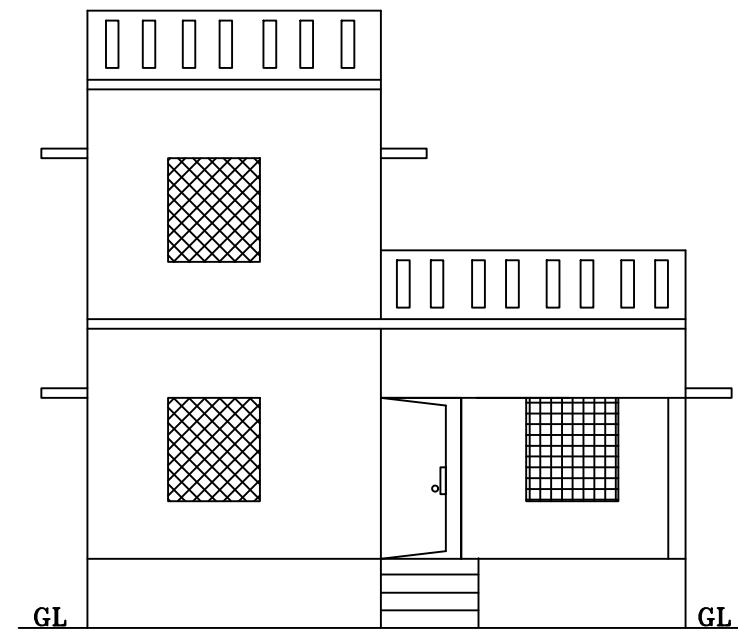

ELEVATION

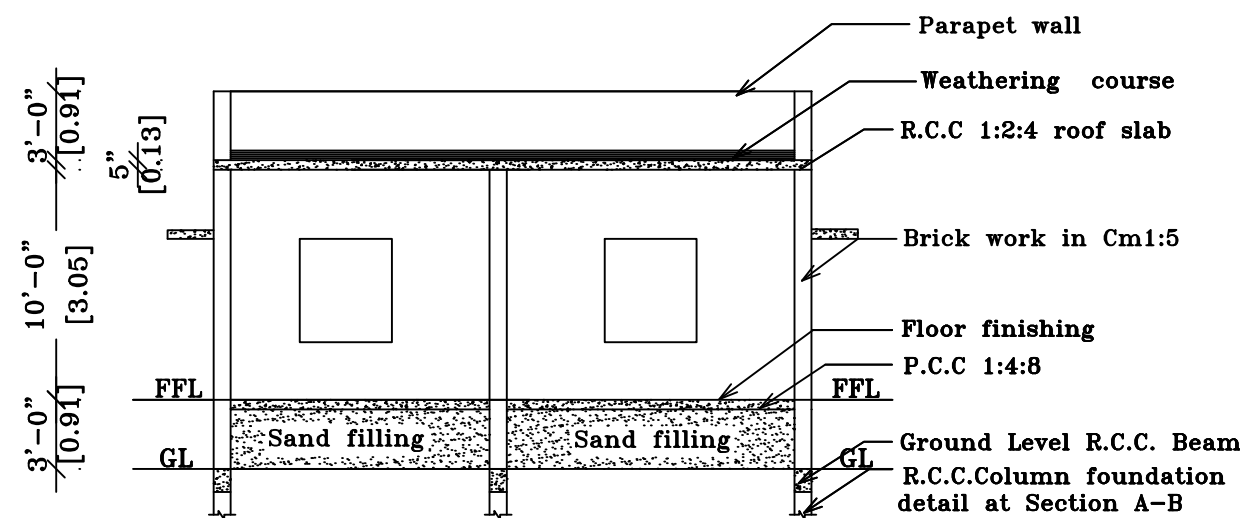


SECTION ON 'SK'

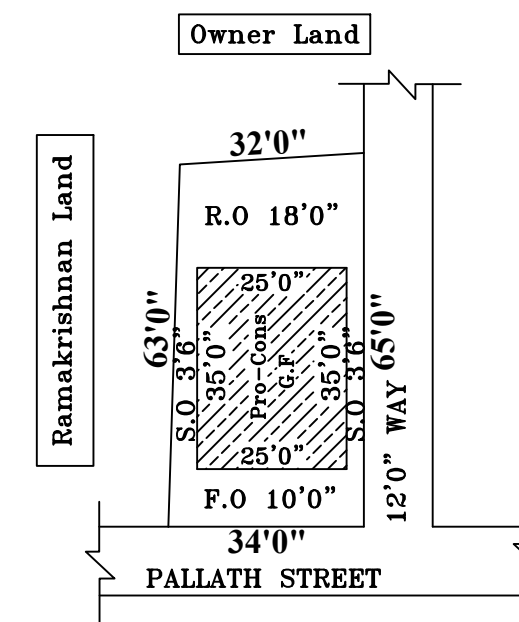

SITE PLAN

SCALE: 1INCH=33FEET


STAIRCASE	FT	M
STAIRWIDTH	3'0"	0.91m
TREAD	0'10"	0.25m
RISE	0'7"	0.17m

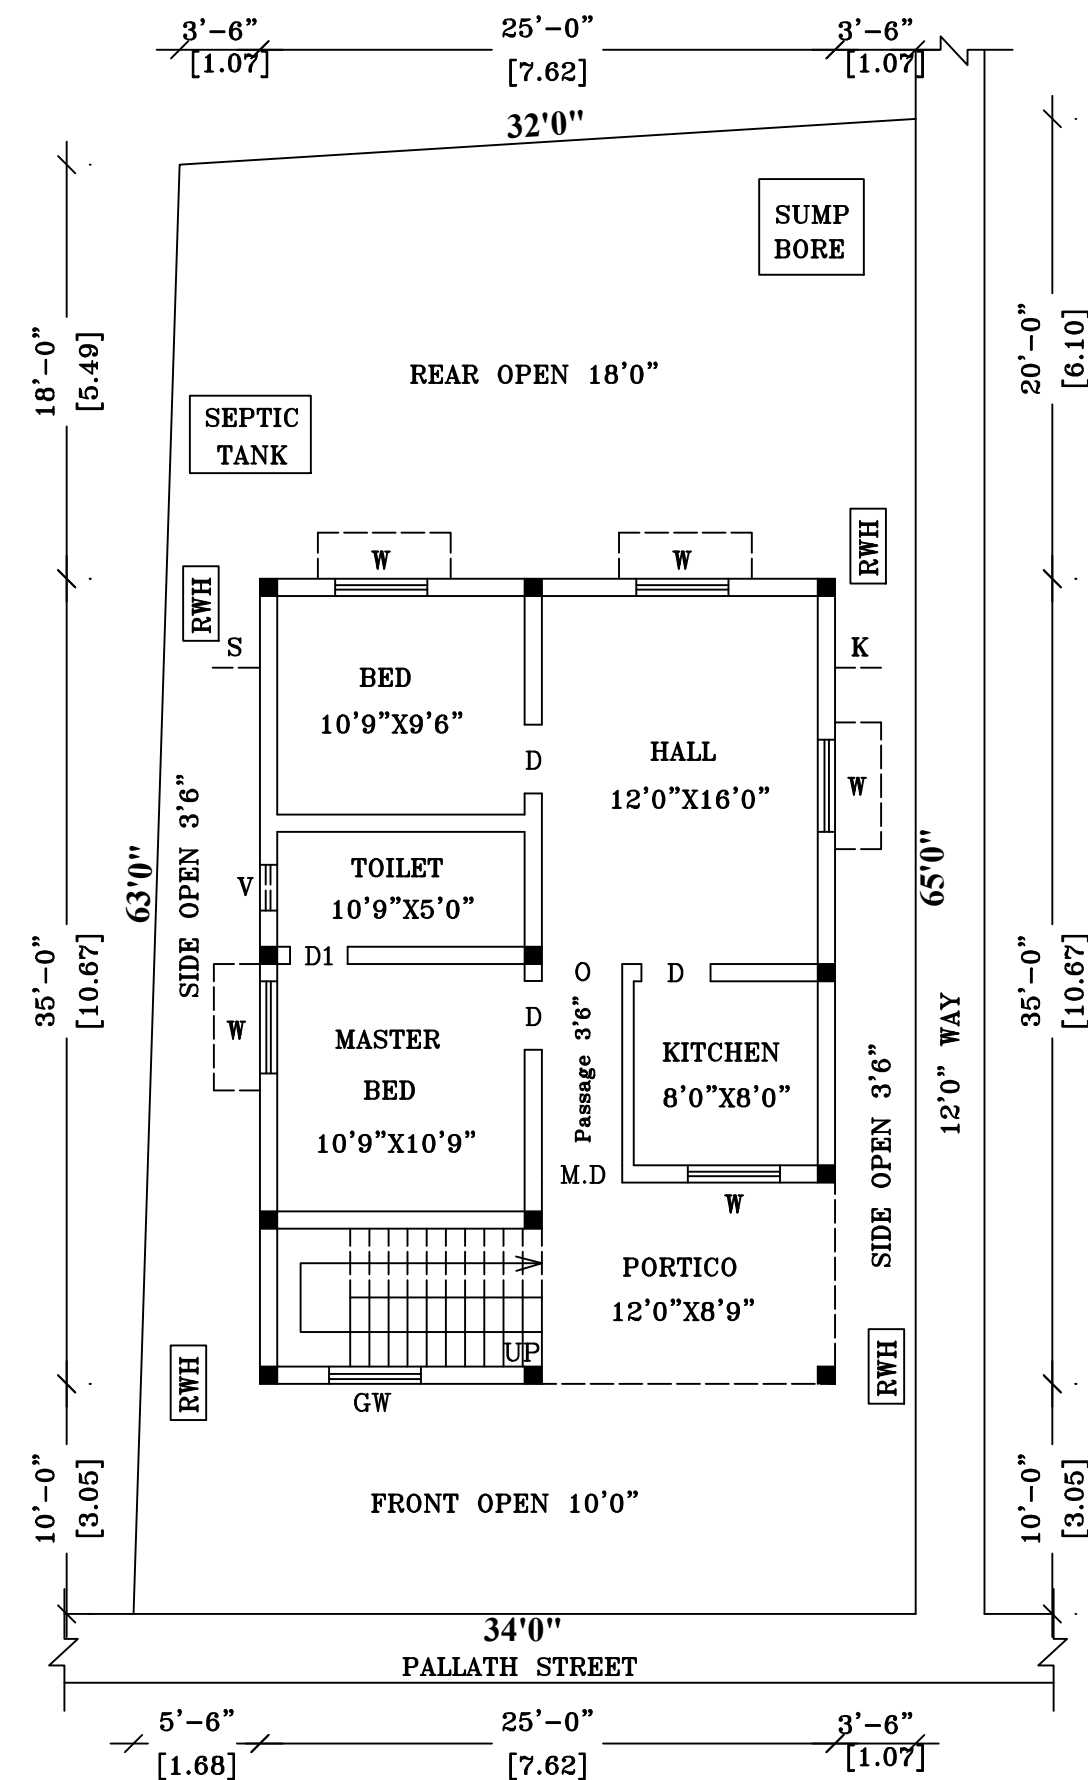


GROUND FLOOR PLAN

COLUMN DETAILS

SCALE : 1"=4'

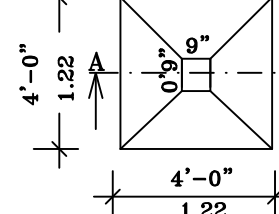


PLAN

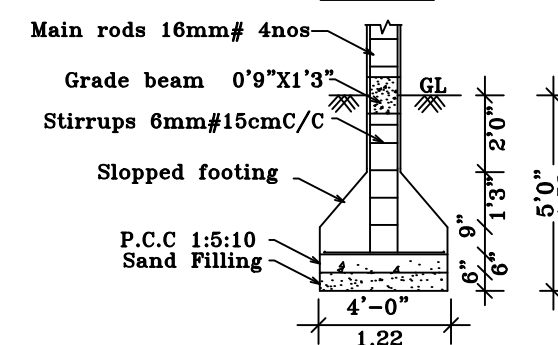


SECTION ON A-B

SEPTIC TANK DETAILS

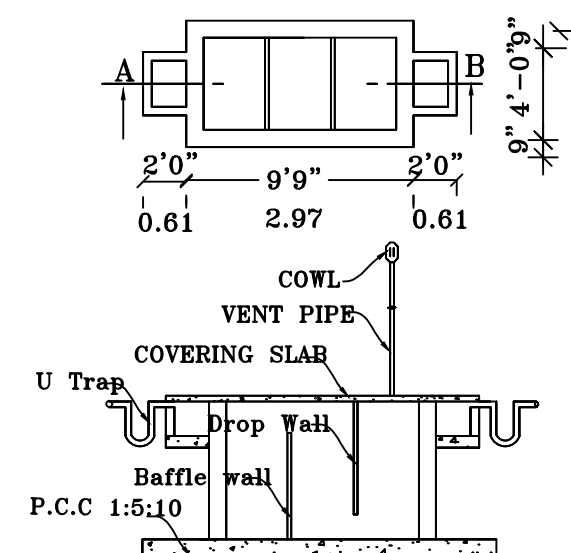


Using 'U' trap 2 Nos in inlet, outlet
Vent pipe will be covered with
Mosquito proof covering net in
inner side and top of vent pipe.

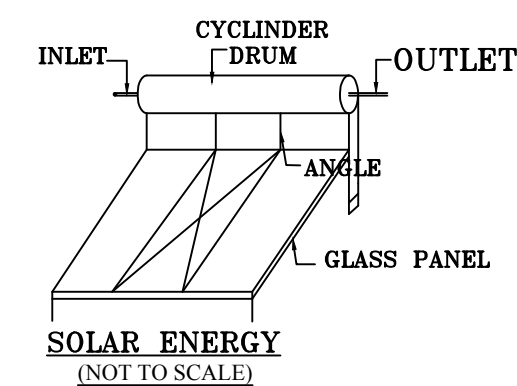


SOLAR ENERGY
(NOT TO SCALE)

WASTE WATER RECYCLE UNIT

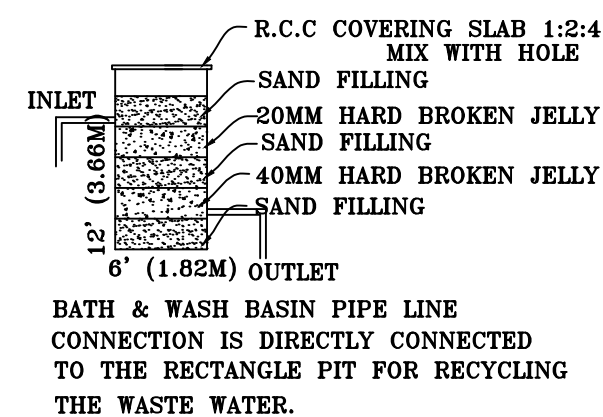

BATH & WASH BASIN PIPE LINE
CONNECTION IS DIRECTLY CONNECTED
TO THE RECTANGLE PIT FOR RECYCLING
THE WASTE WATER.

RAIN WATER HARVEST UNIT

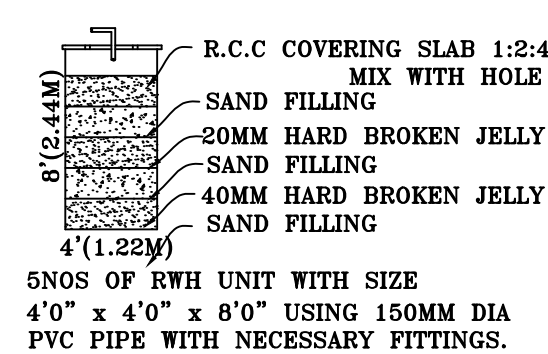

5NOS OF RWH UNIT WITH SIZE
4'0" x 4'0" x 8'0" USING 150MM DIA
PVC PIPE WITH NECESSARY FITTINGS.

AREA DETAILS	SQ.FT.	SQ.MT.
TOTAL AREA OF THE SITE (0.05Cent)	2112.00	196.20
PROPOSED BUILDING IN G.F	875.00	81.28
OPEN SPACE	1237.00	114.91

JOINERIES	FT	M
M.D DOOR	3'6" X 7'0"	1.07 X 2.13
D DOOR	3'3" X 7'0"	1.00 X 2.13
D1 DOOR	2'6" X 7'0"	0.76 X 2.13
W WINDOW	4'0" X 4'6"	1.22 X 1.38
V VENTILATOR	2'0" X 2'0"	0.61 X 0.61
GW GRILLWINDOW	4'0" X 4'6"	1.21 X 1.38

LEGEND

OWNER'S BOUNDARY SHOWN IN GREEN	☐
PROPOSED CONSTRUCTION SHOWN IN RED	☐
EXISTING ROAD SHOWN IN YELLOW	☐

APPLICANT'S SIGNATURE

S. SENAR, D.C.E.,
REGISTERED ENGINEER Gr-III
Regd. No. RE/032/2019/VCMC
"ANNAI ARUL COMPLEX"
27/10, 6th West Cross Road,
Gandhi Nagar, VELLORE - 632 003.
Cell : 93606 21174

OFFICE USE

ENGINEER