




PLAN SHOWING THE PROPOSED CONSTRUCTION OF A COMMERCIAL OFFICE BUILDING
IN GROUND FLOOR S.F.NO - 68 / 3B , OF NEDUMIPALAYAM VILLAGE , ANAICUT TALUK , VELLORE DISTIRCT.
SCALE 1:100 (OR) 1 INCH :8 FEET

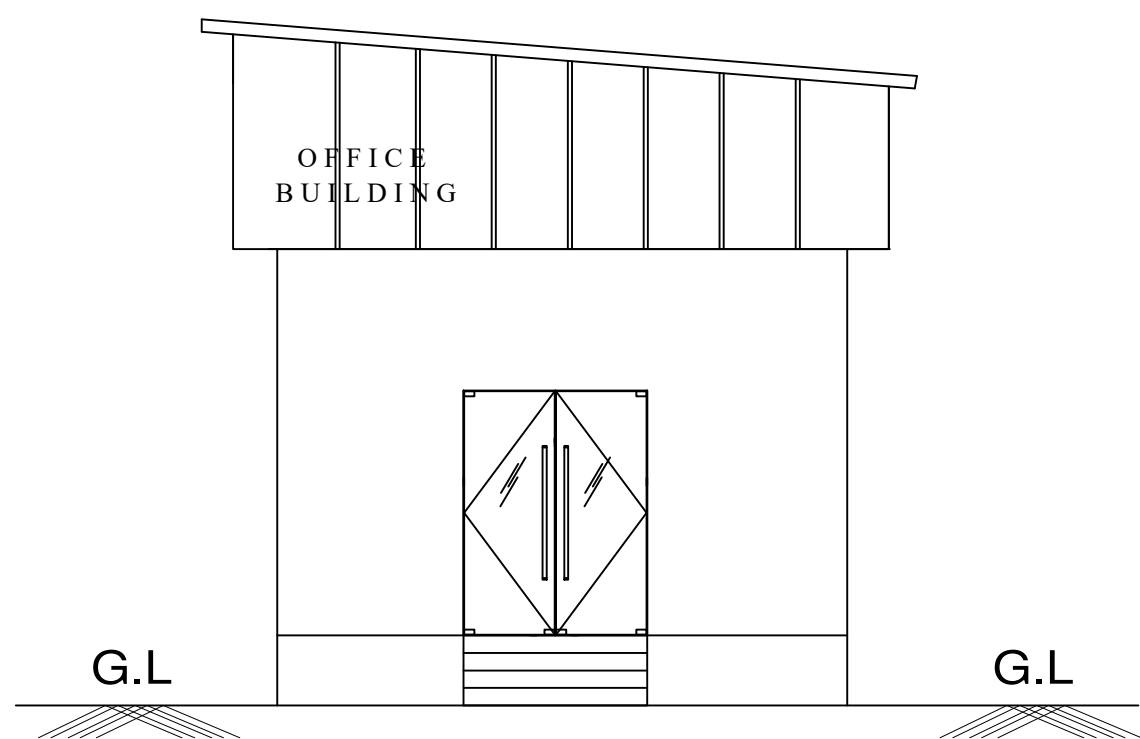




FRONT ELEVATION

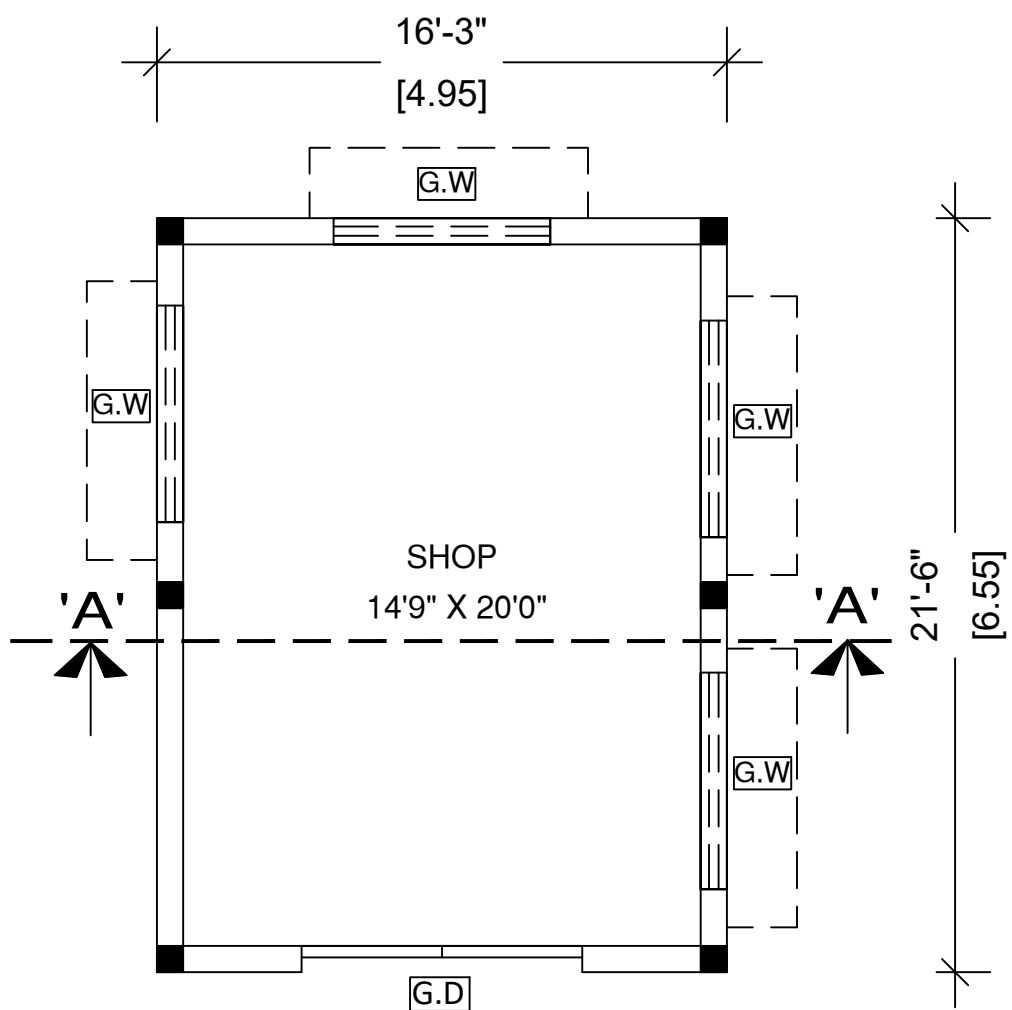

GROUND FLOOR PLAN
BLOCK - I

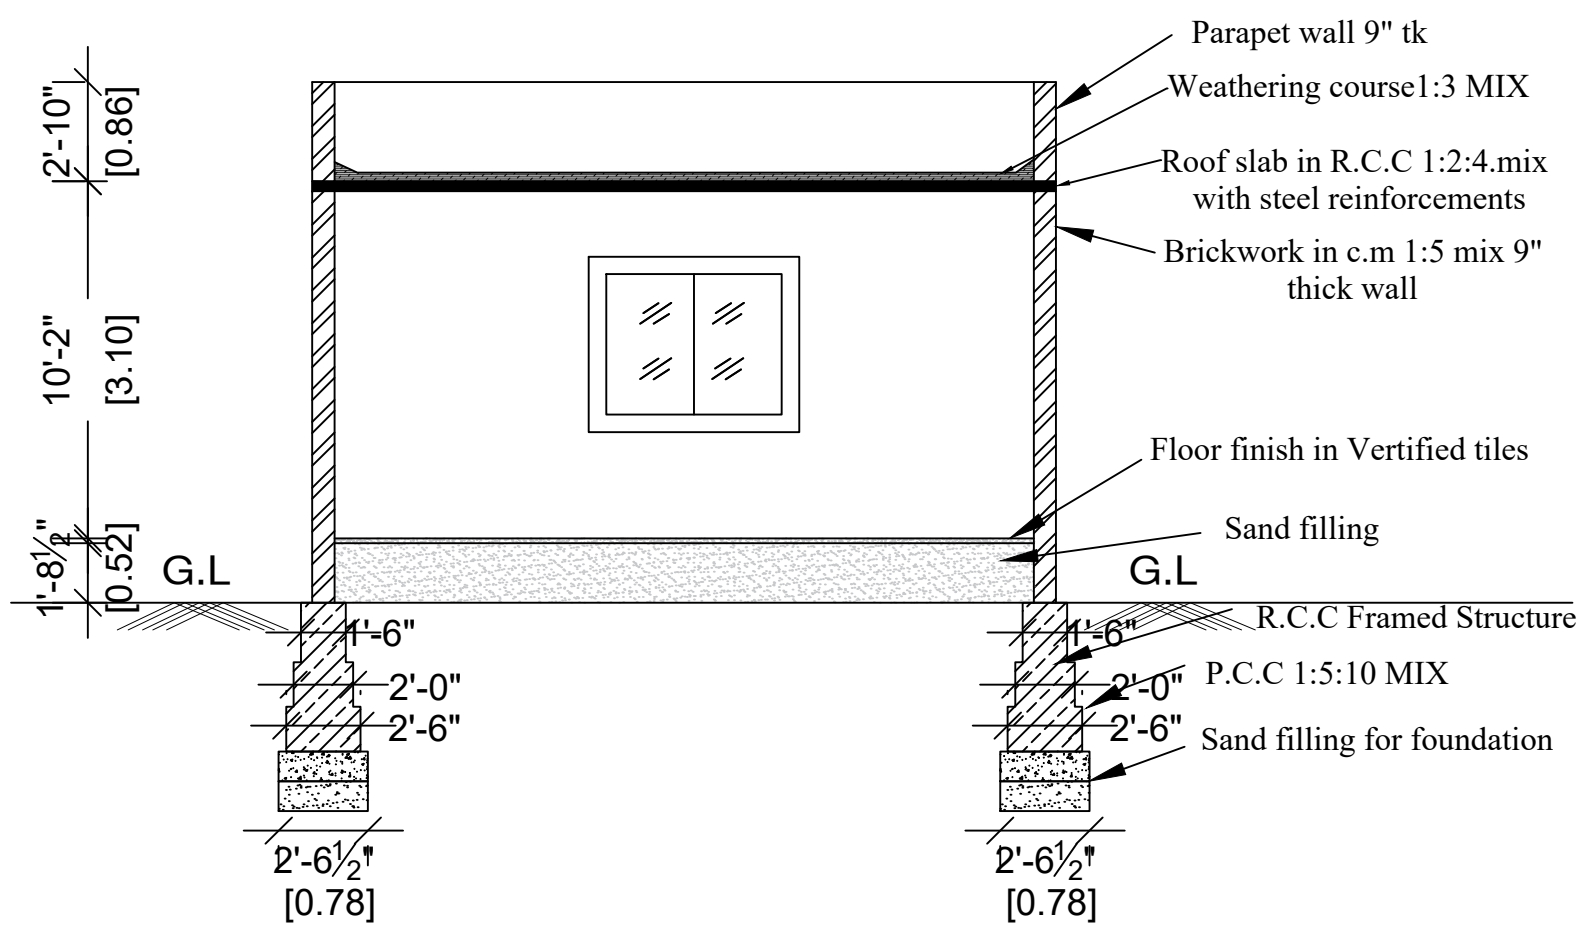

SECTION @ A' - A'

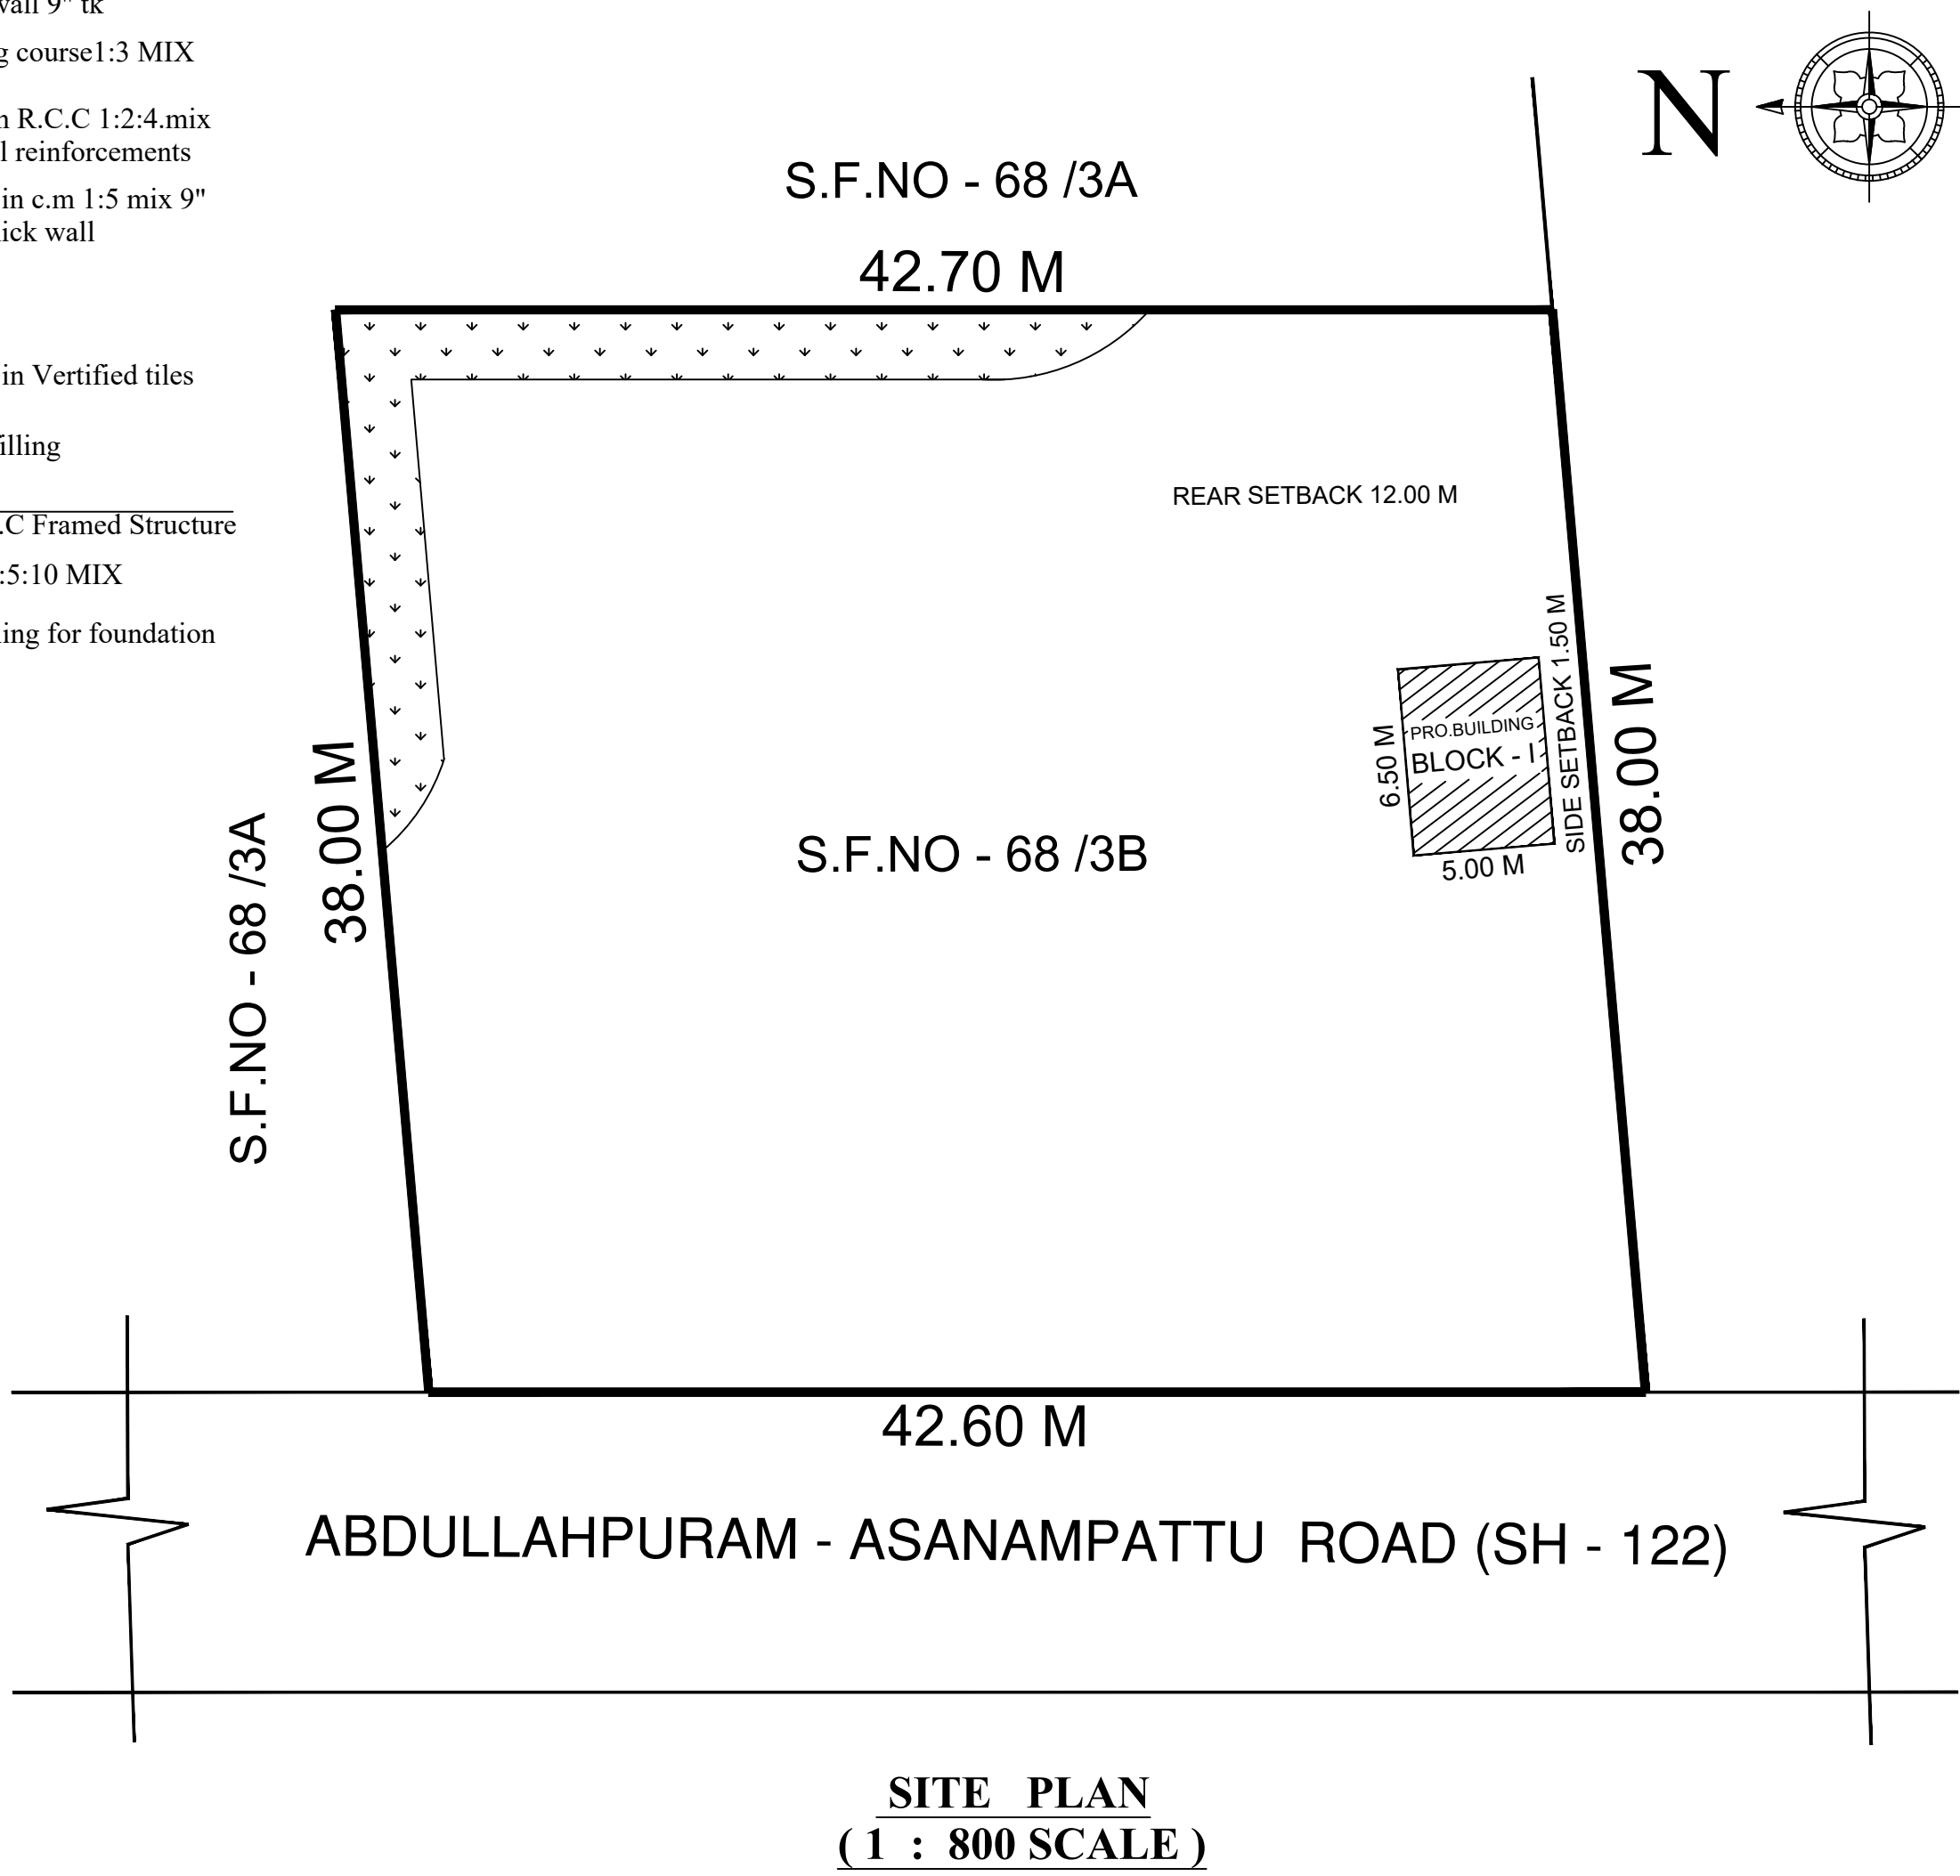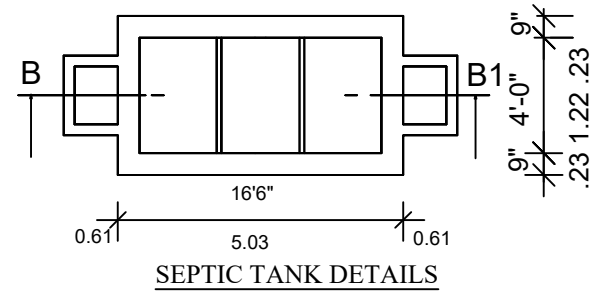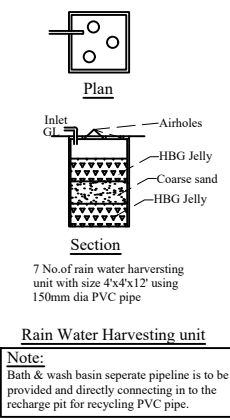

AREA DETAILS

TOTAL AREA OF THE SITE	--- 1622.00 SQ.M (17459.00 SQ.FT)
AREA OF PRO. BUILDING IN G.FLOOR	- 32.00 SQ.M (350.00 SQ.FT)
OPEN SPACE AREA	--- 1590.00 SQ.M (17109.00 SQ.FT)

NOTE :

SITE BOUNDARY SHOWN IN	----	
PROPOSED BUILDING SHOWN IN	----	
EXISTING ROADS SHOWN IN	----	

JOINERY DETAILS

TYPE	PARTICULARS	SIZE (IN .FT)	SIZE (IN .M)
G.D	GLASS - DOOR	5'0"X7'0"	1.50X2.13
D1	DOOR	3'6"X7'0"	1.10X2.13
D2	DOOR	2'0"X7'0"	0.60X2.13
G.W	GLASS WINDOW	6'0"X4'0"	1.80X1.20
V	VENTILATOR	2'0"X2'0"	0.60X0.60

OFFICE USE:

APPLICANT 'S SIGNATURE:

ENGINEER'S SIGNATURE:

E. A. BASKAR, M.E(Sec), B.E(Dr), A.M.I.E.
Regd. Structural Engineer Gr. - II (SE)
Regd. No. SE/G-10/22/04/001
With T.M.M. District Town and Country Planning
No. 81, Dr. M.G.R. Salai, Arcot - 632 503.
Cell : 84381 44087, 94430 06635

