



PLAN SHOWING THE PROPOSED CONSTRUCTION IN GROUND, FIRST, SECOND,THREE FLOOR OF A R.C.C ROOF RESIDENTIAL BUILDING
IN OLD S.F.NO: 411/1A (PART), NEW S.F.NO: 411/1A2, PLOT NO:101, " AT B & B MAYFLOWER ENCLAVE, " AT KARNAM BUT VILLAGE &
PANCHAYATH, KATPADI TALUK & VELLORE DISTRICT.

SCALE: 1INCH = 8 FEET (OR) 1:100.


NAME OF THE OWNER : VISHU SRINIVASAN,
PH: 76 95 97 04 91

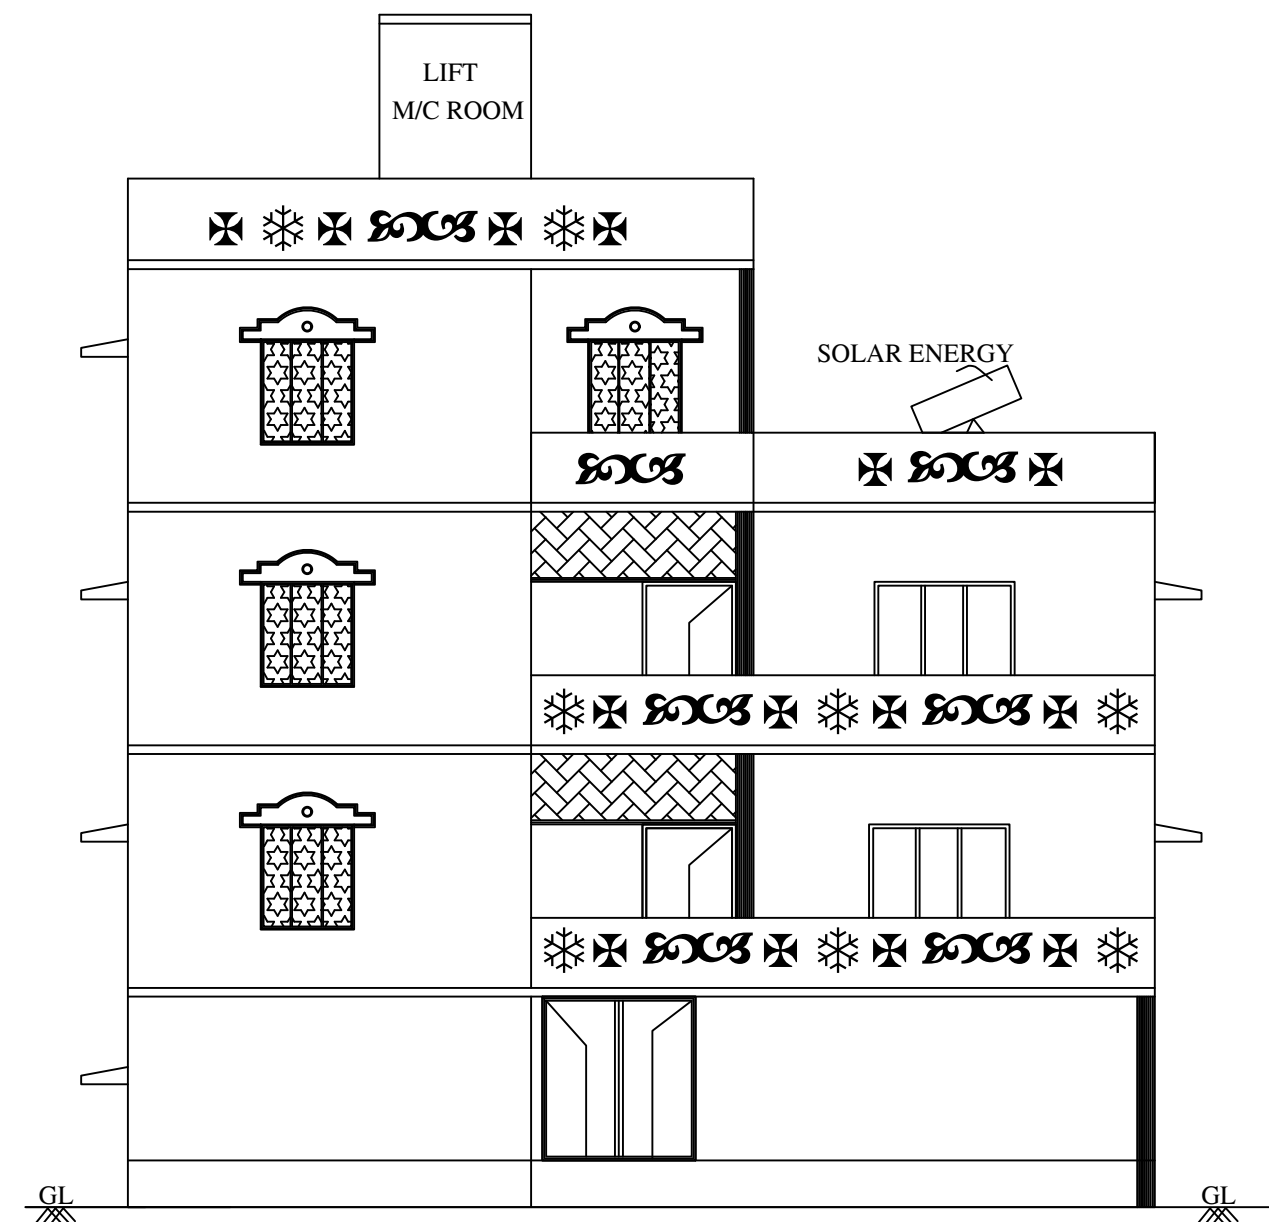

ELEVATION

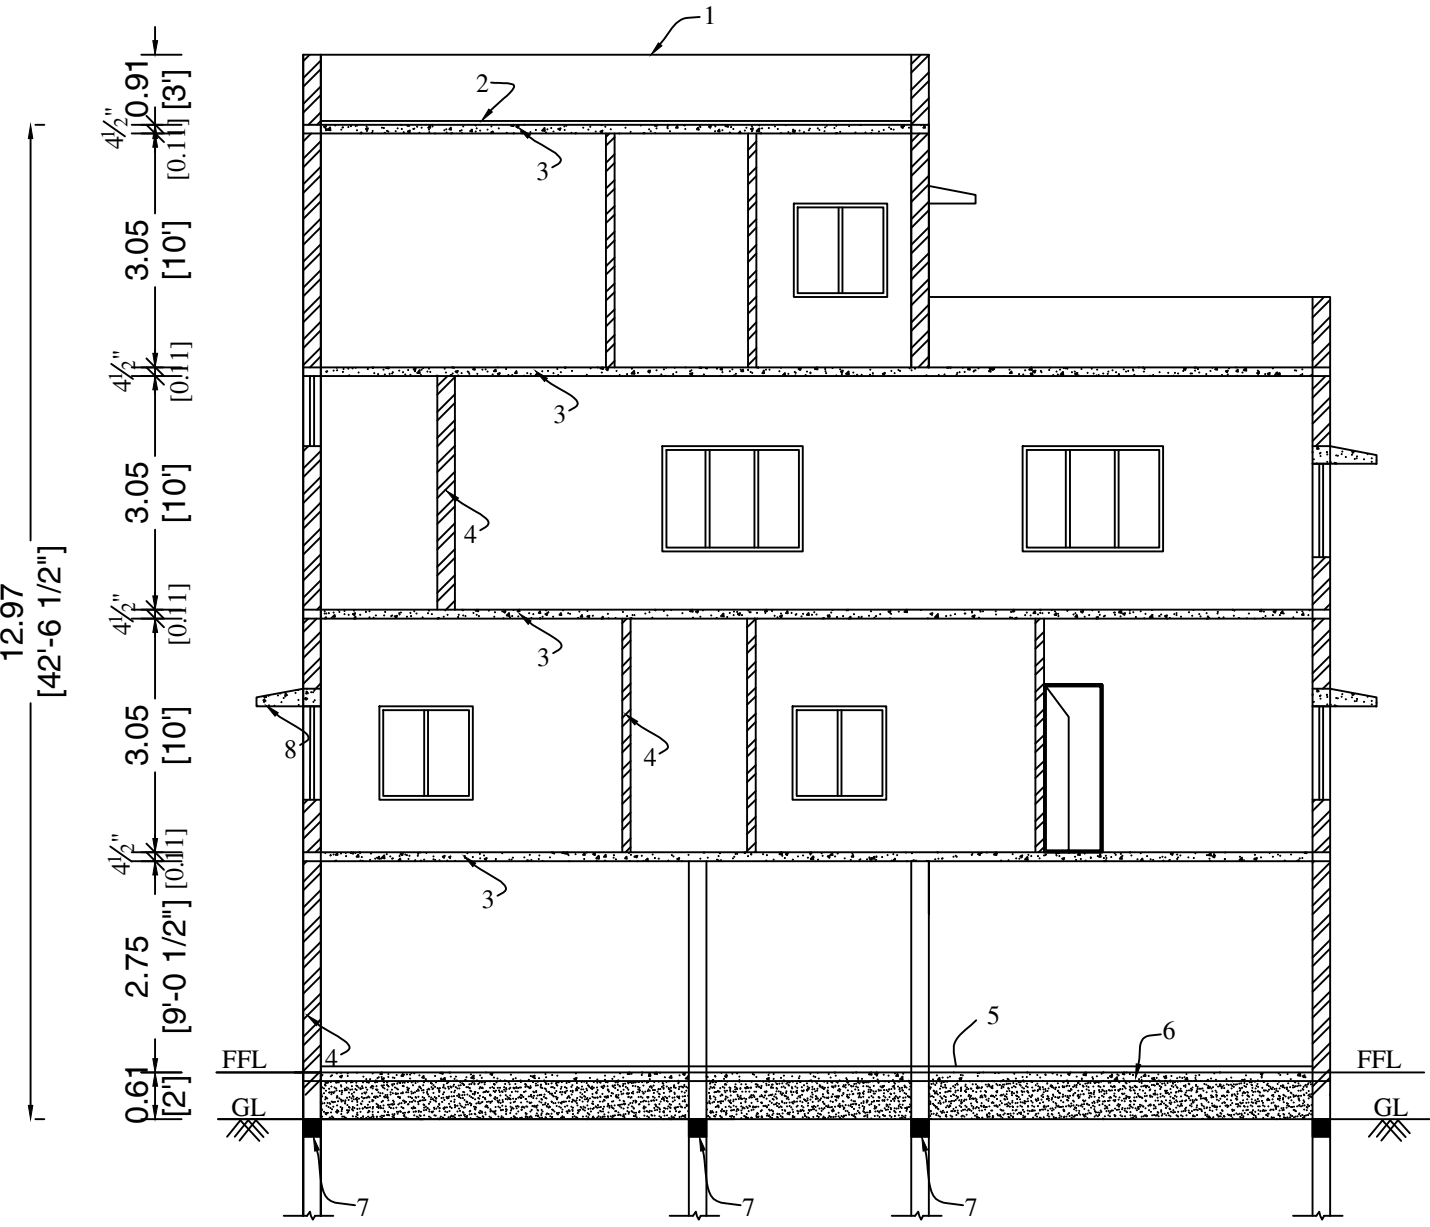


SECTION ON "JS"

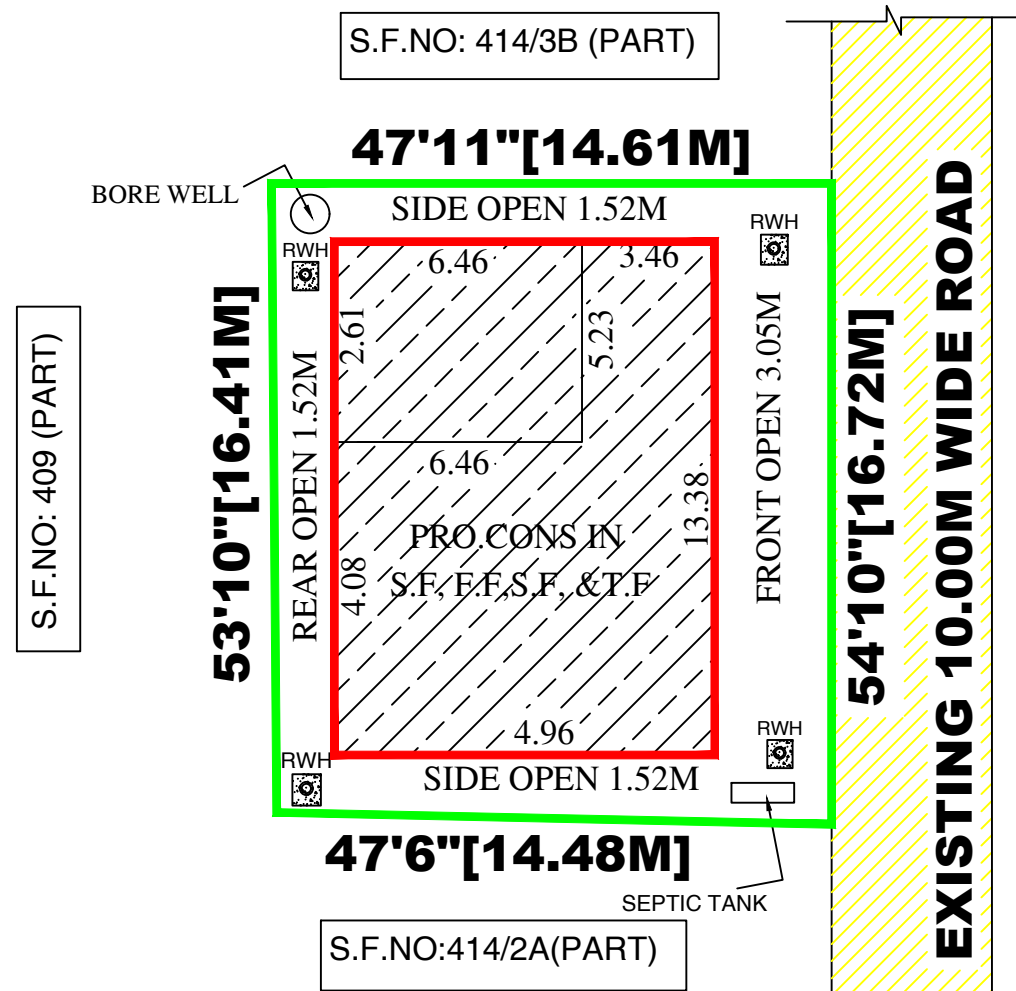


SITE PLAN DETAILS:-

SCALE: 1 INCH = 16 FEET,
OLD S.F.NO: 411/1A(PART)
NEW S.F.NO: 411/1A2,
PLOT NO:101,
"B & B MAY FLOWER ENCLAVE"
KARNAMPATTU VILLAGE &
PANCHAYATH,
KATPADI TALUK
VELLORE DISTRICT.


1. Parapet wall
2. Weathering course
3. R.C.C 1:2:4 roof slab
4. Brick work in Cm1.5
5. P.C.C 1:5:10
6. Floor finishing
7. Sand filling
8. Lintel cum Sunshade

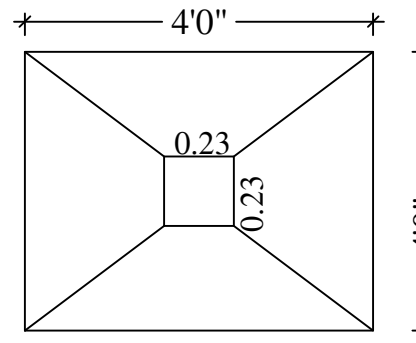


FOOTING / COLUMN DETAIL

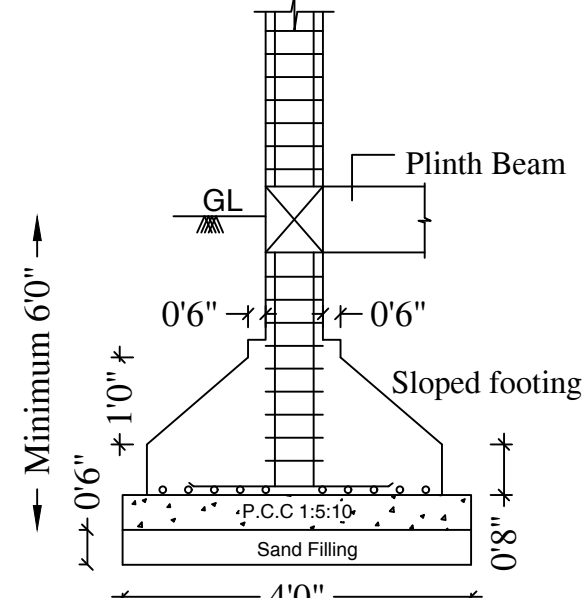

ISOLATED FOOTING / COLUMN DETAIL

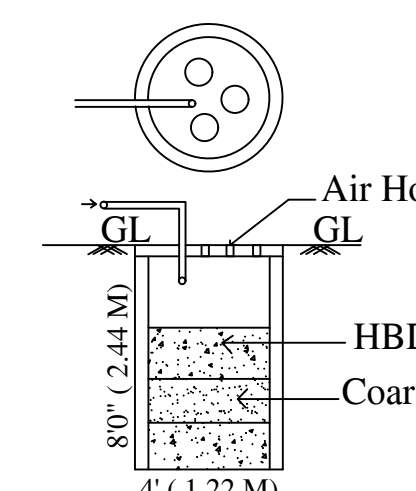



RAIN WATER HARVESTING
TANK DETAIL

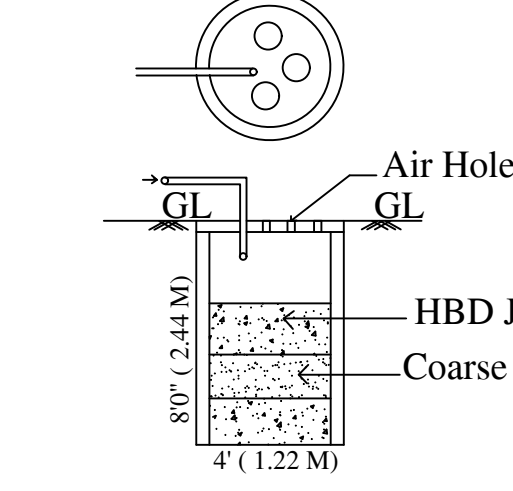


WASTE WATER RECYCLE UNIT

STAIRCASE DETAILS

SCALE: 1INCH = 4FEET (OR) 1CM=0.50M

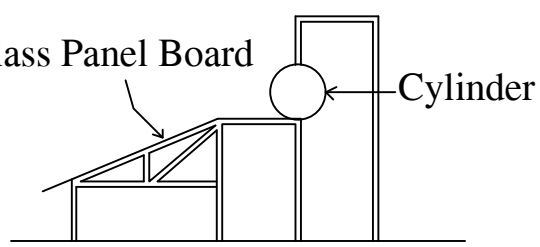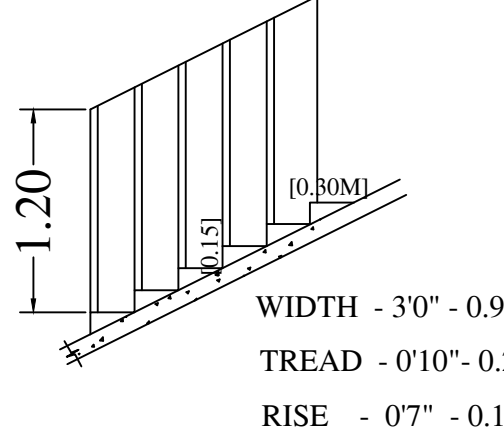


SOLAR ENERGY SYSTEM

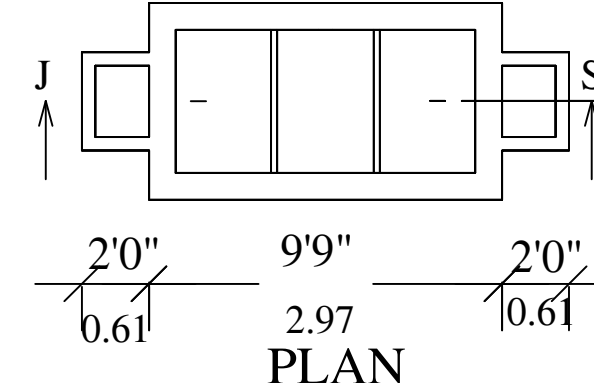


PLAN

Using 'U' type trap 2 Nos in inlet, outlet & Vent pipe will be covered with Mosquito proof covering net in inner side and top of vent pipe.


SEPTIC TANK DETAILS

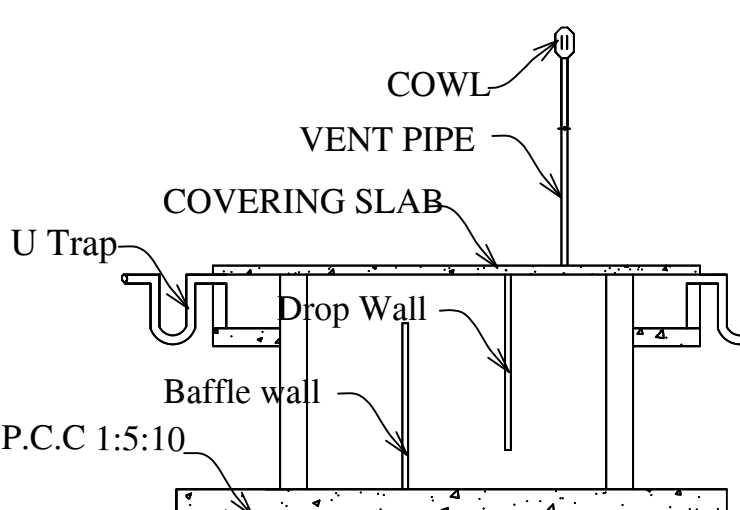


SECTION ON JS1

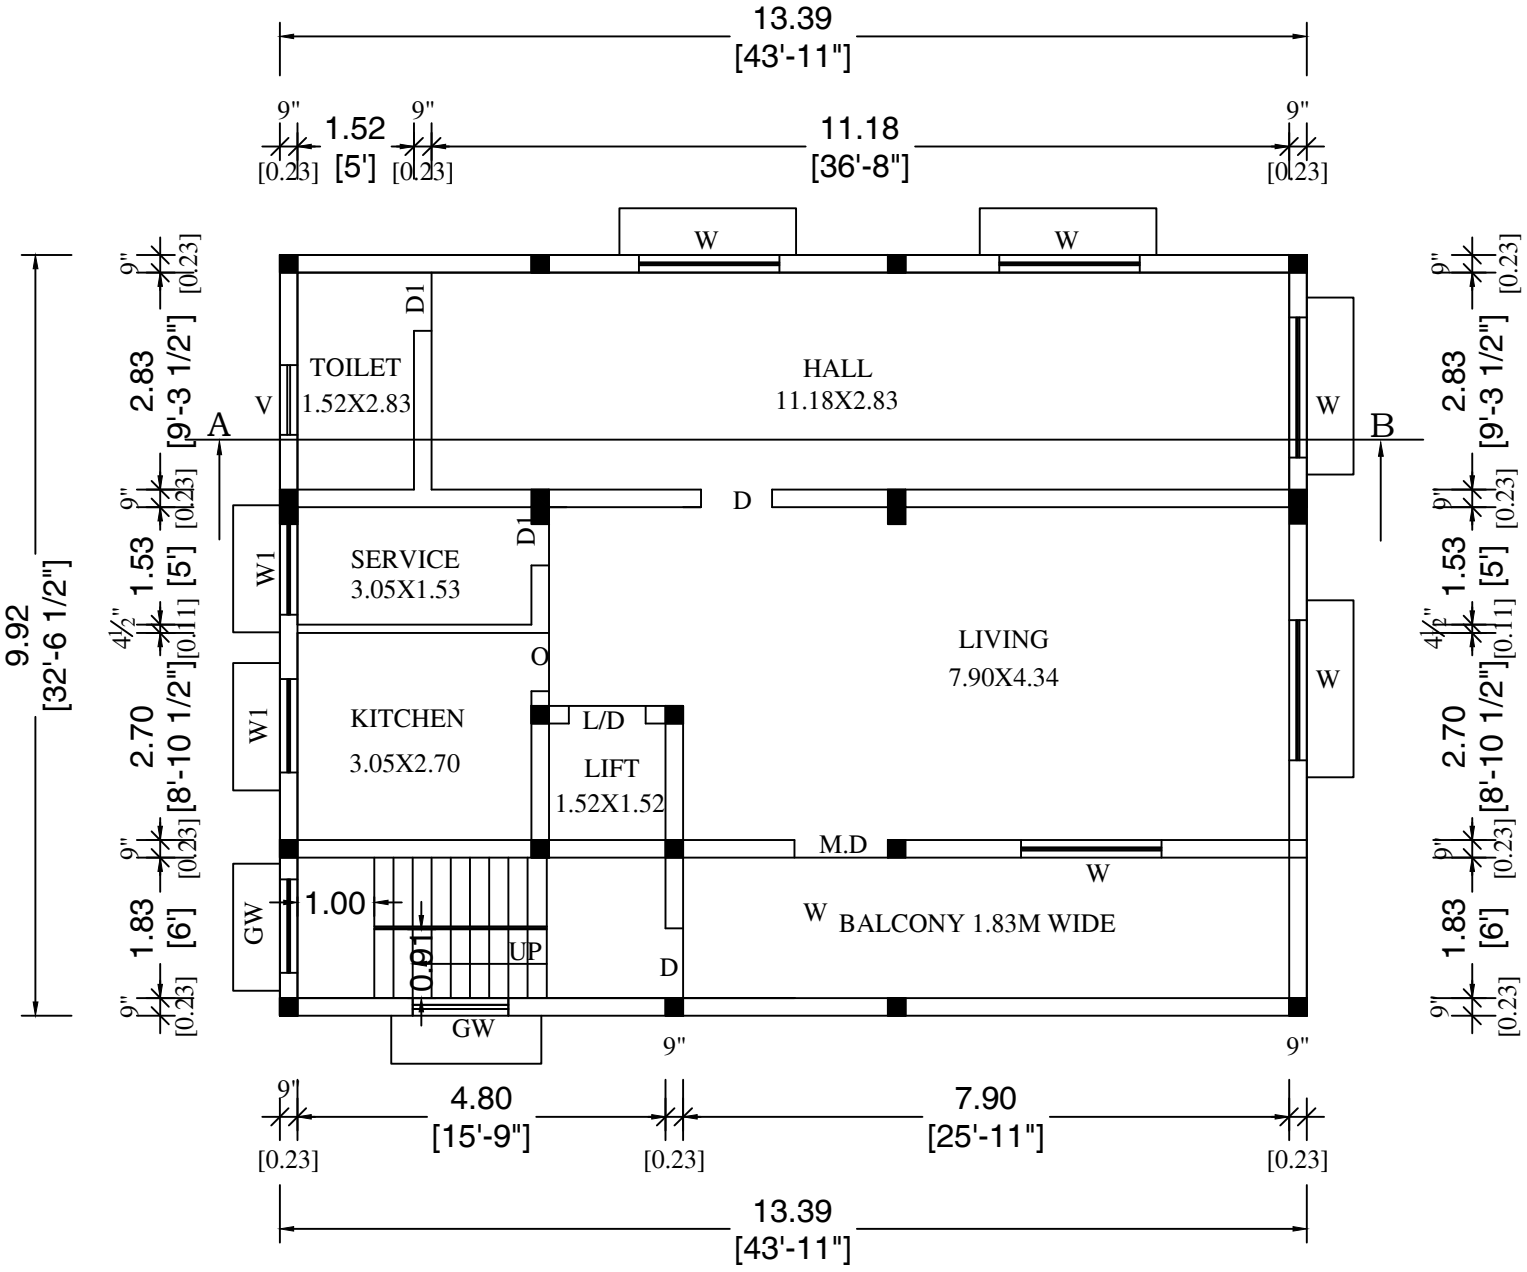


PRO., SECOND FLOOR PLAN

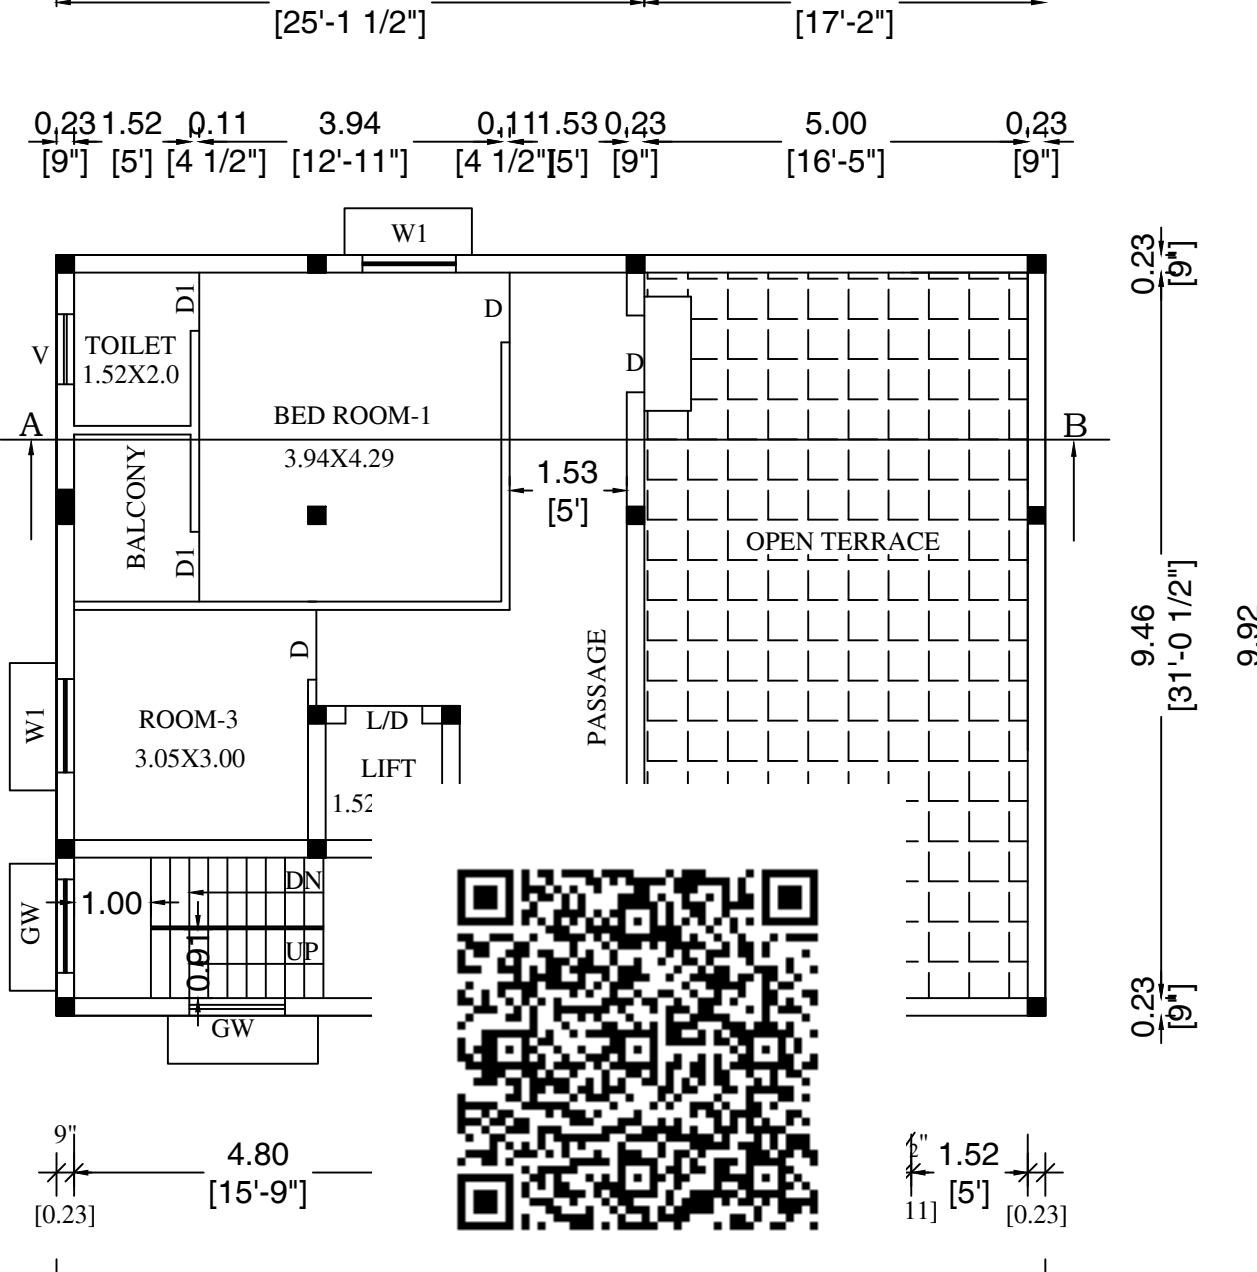

PRO., THIRD FLOOR PLAN

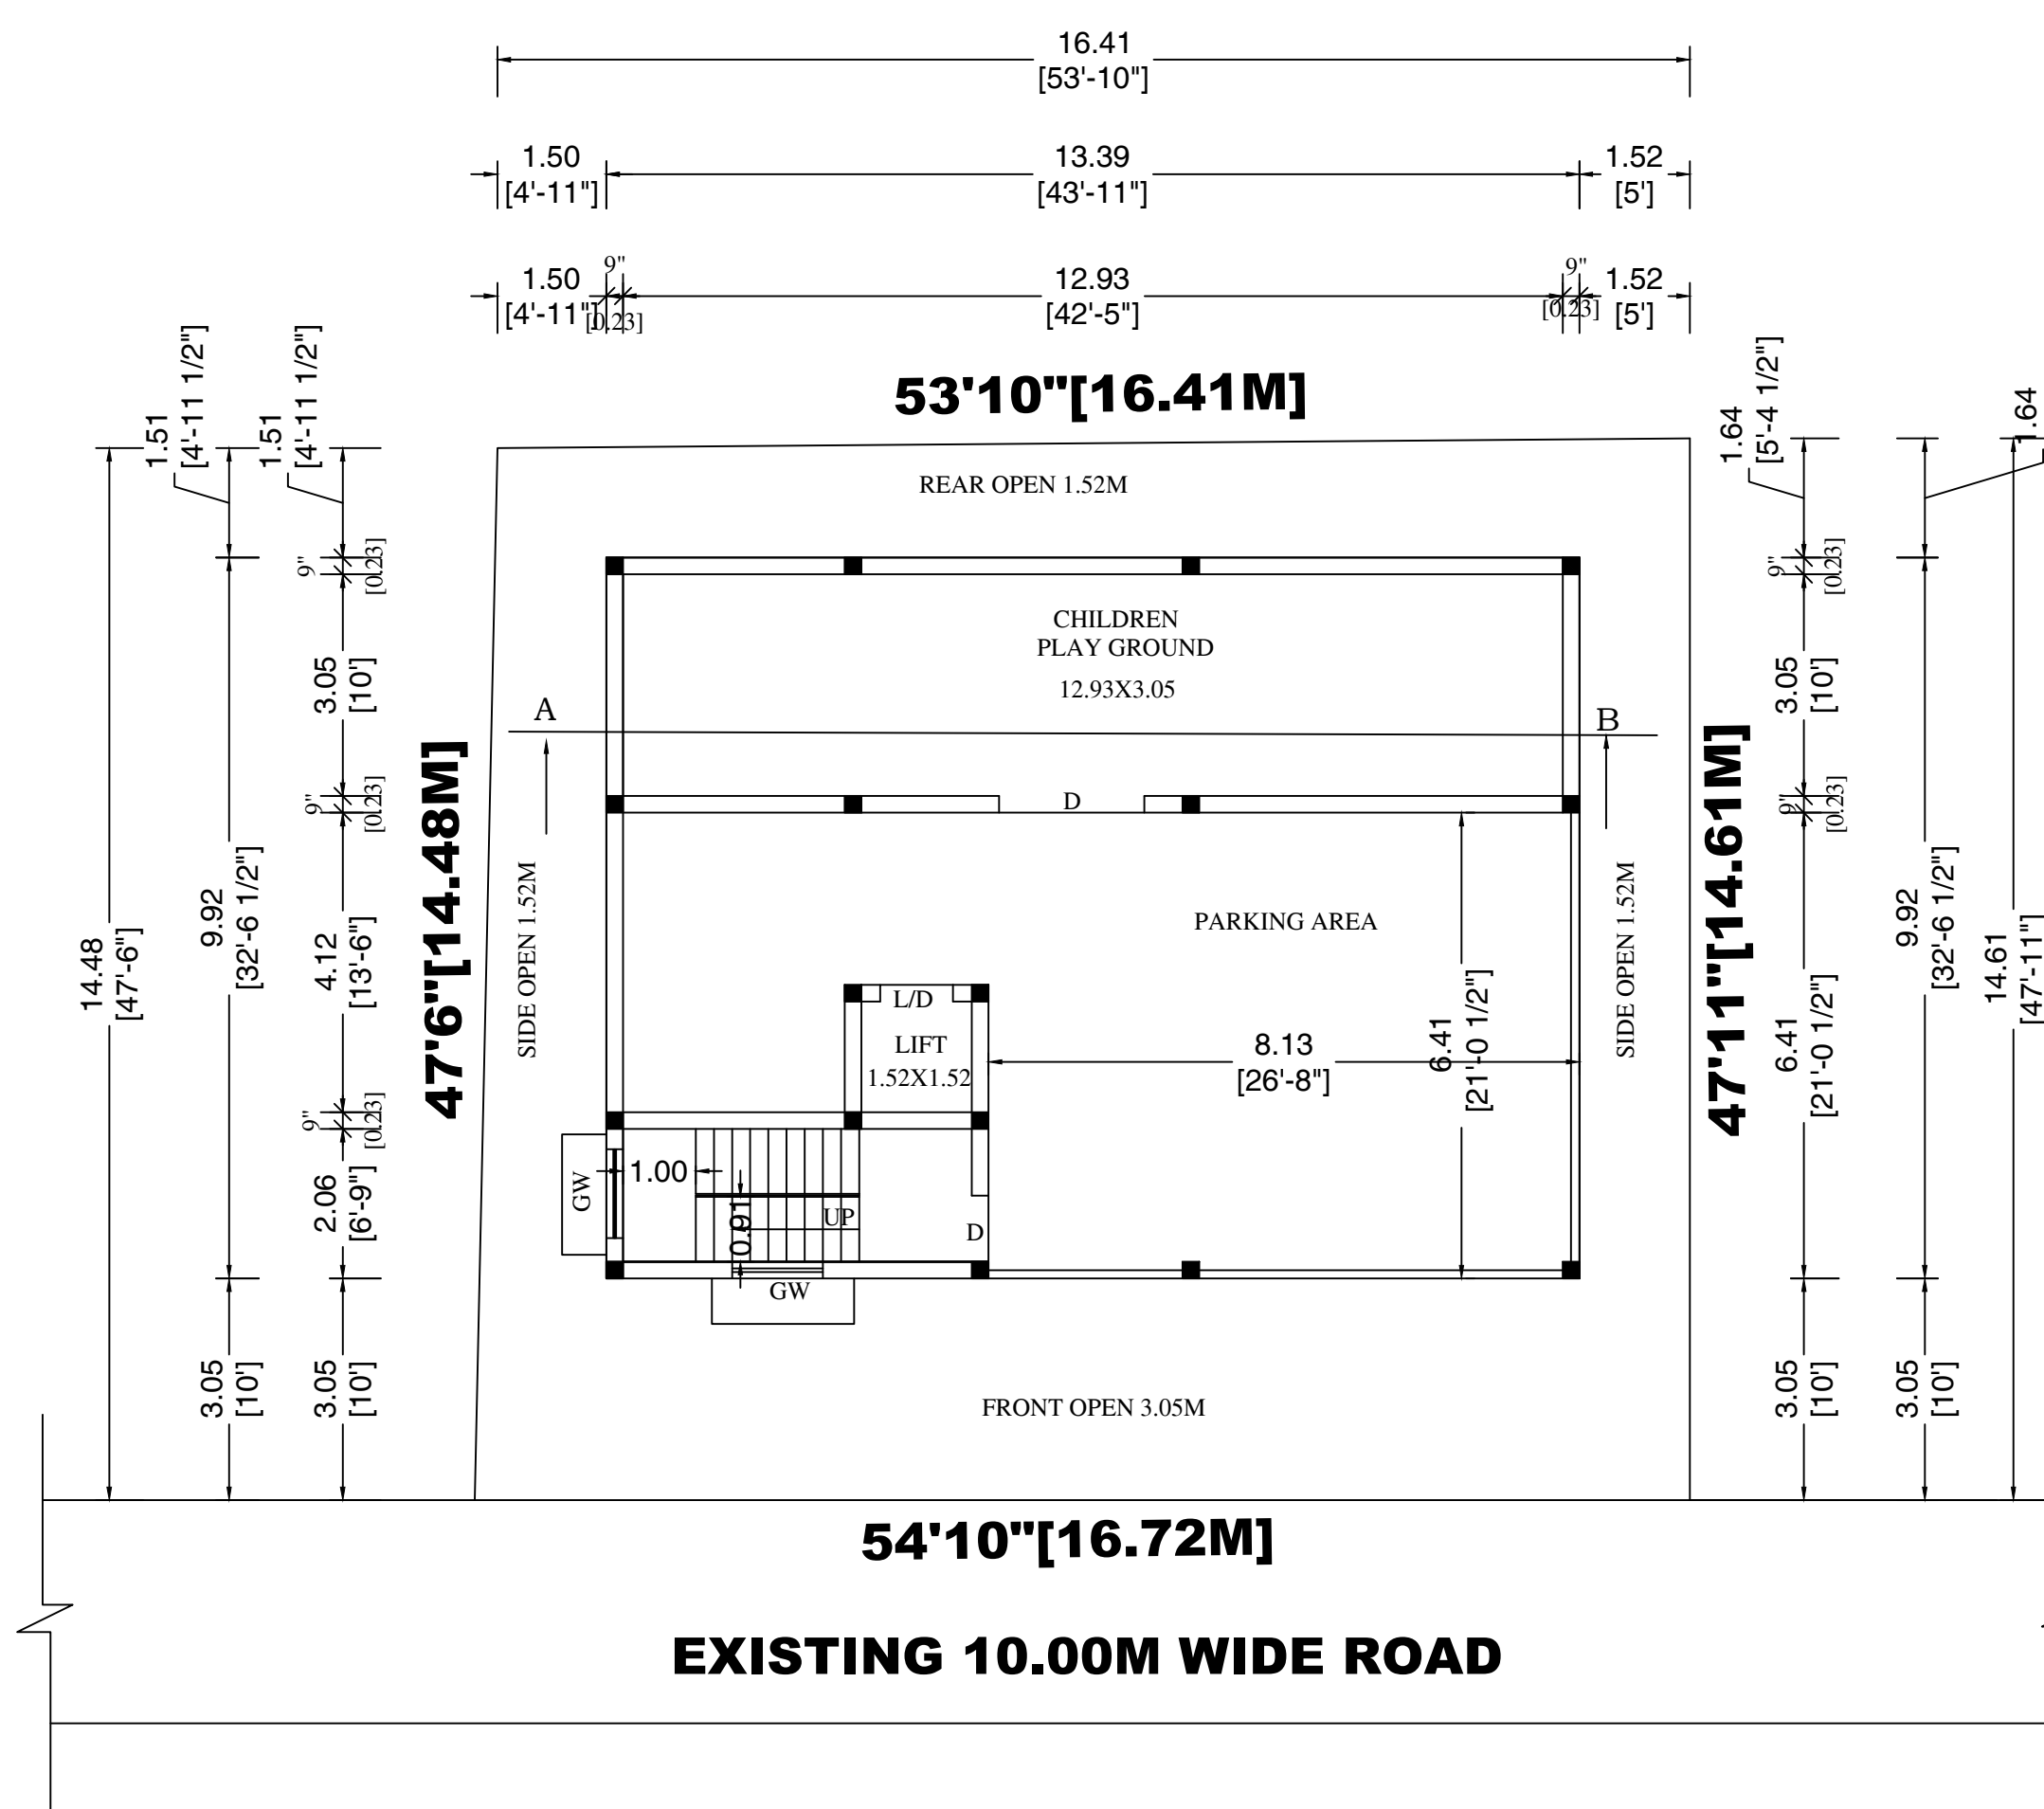

PRO., STILT FLOOR PLAN

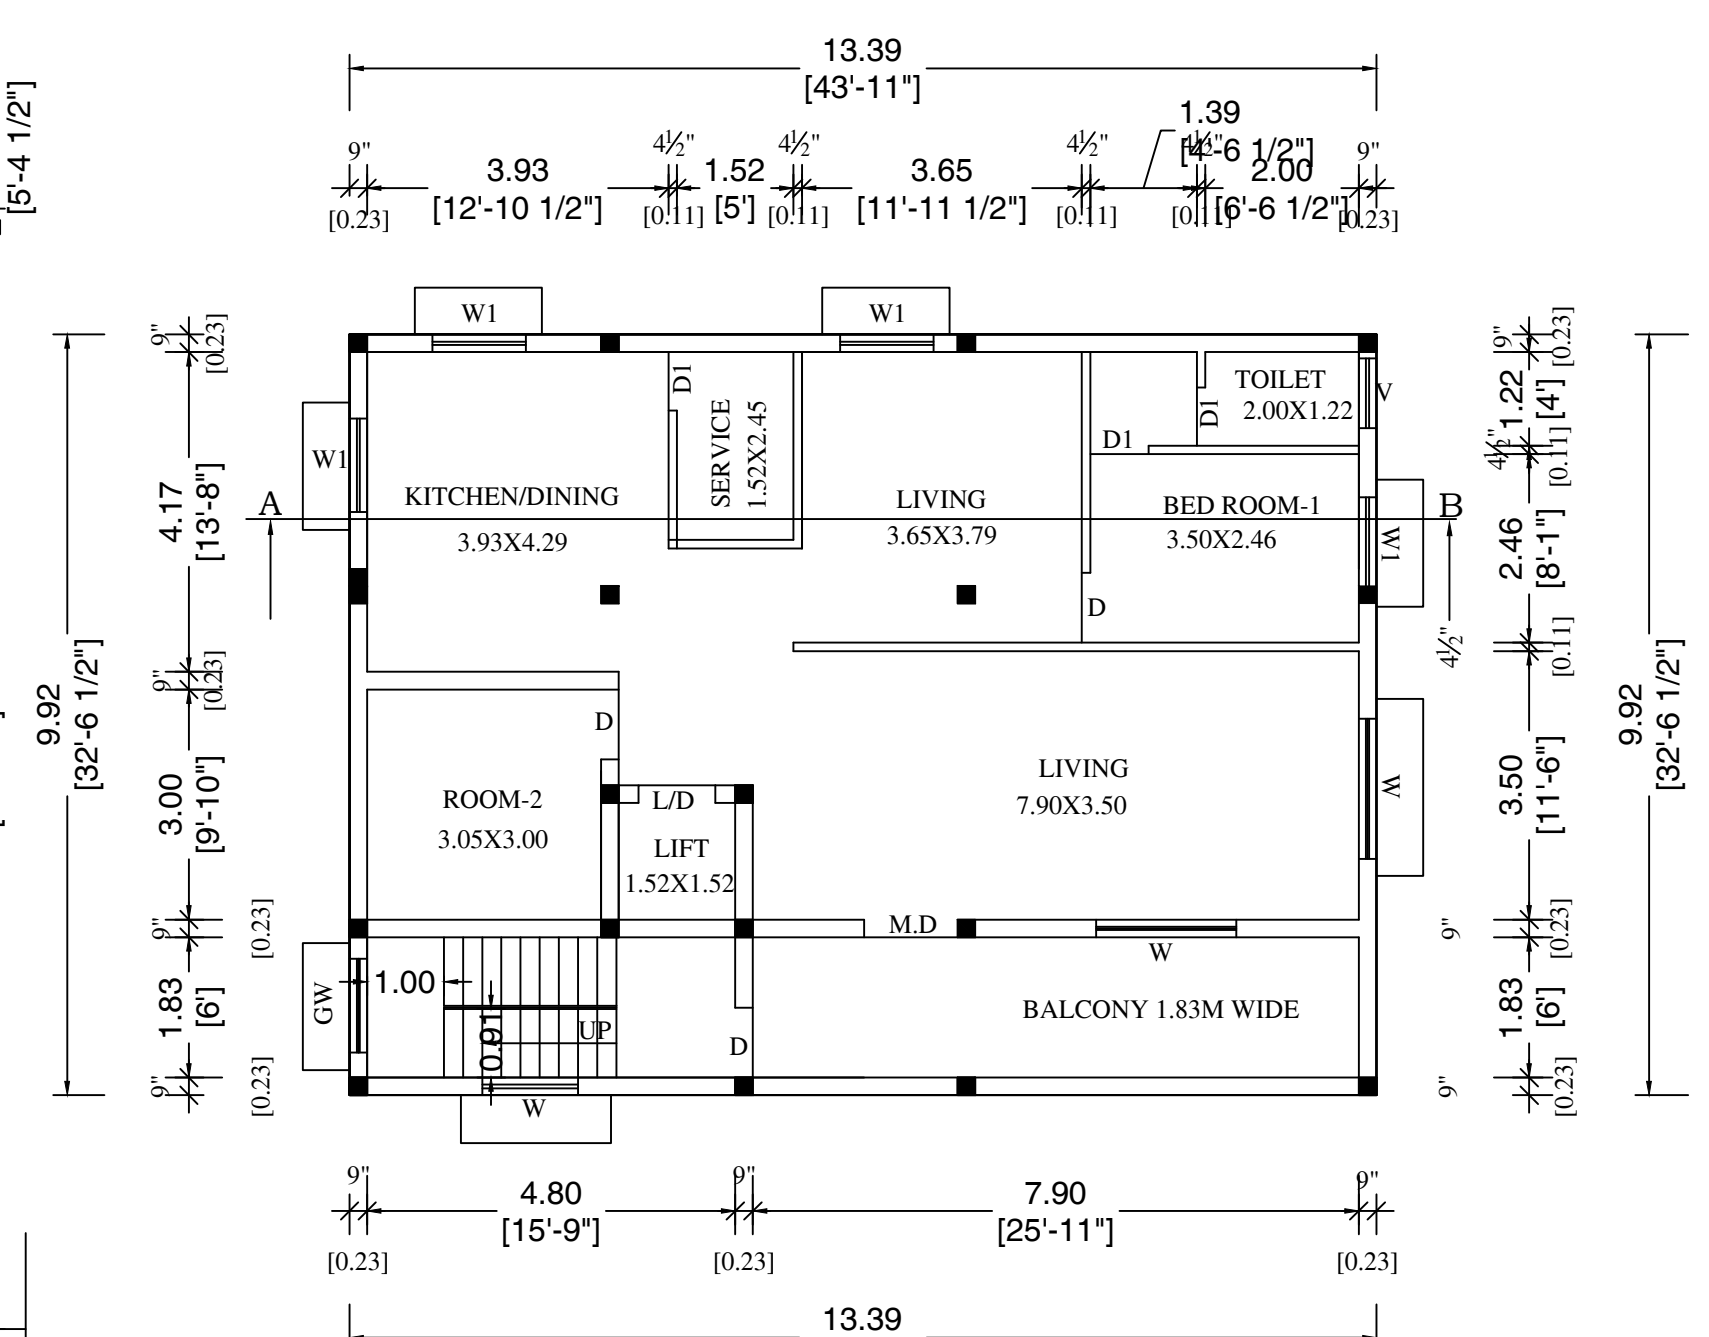

PRO., FIRST FLOOR PLAN

OFFICE USE

Dwg Name:E/D&D/APP/2024/VISHU SRINIVASAN,

SPECIFICATIONS


ALL THE DETAILS ARE SHOWN IN SECTION ON 'JS'

JOINERY DETAILS


	Ft	M
M D MAIN DOOR	3'6" X 7'0"	1.06 X 2.13
D DOOR	3'0" X 7'0"	0.91 X 2.13
D1 DOOR	2'6" X 7'0"	0.76 X 2.13
W1 WINDOW	3'0" X 4'6"	0.91 X 1.38
V VENTILATOR	2'6" X 1'6"	0.76 X 0.45

COLOUR INDEX


OWNER'S BOUNDARY SHOWN IN GREEN

 

PROPOSED CONSTRUCTION SHOWN IN RED

 

EXISTING ROAD SHOWN IN YELLOW

 

AREA DETAILS

	Sq.ft	Sq.m
TOTAL AREA OF THE SITE	2590.00	241.00
PROPOSED STILT FLOOR AREA	1429.30	132.78
PROPOSED FIRST FLOOR AREA	1429.30	132.78
PROPOSED SECOND FLOOR AREA	1429.30	132.78
PROPOSED THIRD FLOOR AREA	818.00	75.99
OPEN AREA OF THE SITE	1160.70	107.83

OWNER'S SIGNATURE

Er. V. Jaishankar
Er. V. JAISANKAR, D.C.E.,
Registered Engineer
Grade-III (RE) With Vellore Corporation
Reg. No. RE/Gr-III/020/2019 Dt. 29.04.2019
No. 8, Ma. Pa. Sarathi Nagar, Kagithapattadai.
Vellore - 632 012.Cell : 94434 03524

LICENCED SURVEYOR'S SIGNATURE