



PLAN SHOWING THE PROPOSED CONSTRUCTION OF A RESIDENTIAL BUILDING IN GROUND FLOOR AT NEW SUB-DIVISION
S.F. NO. 110/10, S.F. NO. 110/3B, PATTa NO. 1914, PLOT NO. 1(WEST PART), MEENAKSHI LAYOUT, THUTHIPATTU
VILLAGE & PANCHAYAT, KANIYAMBADI PANCHAYAT UNION, VELLORE TALUK AND DISTRICT.

SCALE: 1 INCH = 8 FEET OR 1:100.


OWNER'S NAME:- Mr. K.VENKATRAMAN S/o. Mr. S.M.KANTHASAMY

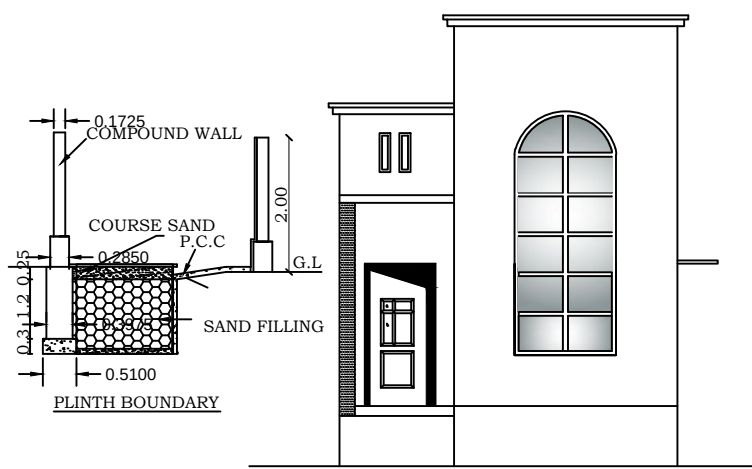


FRONT ELEVATION

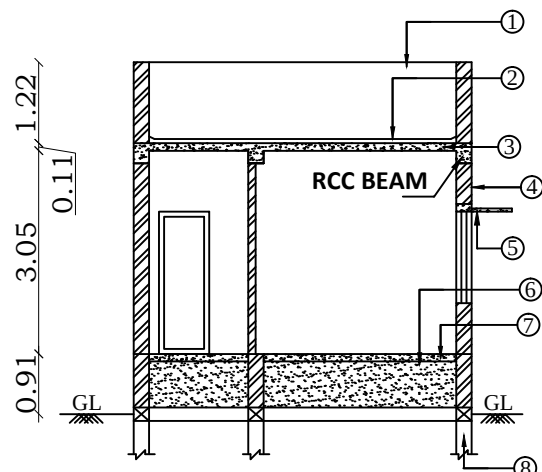

SECTION ON "AA"


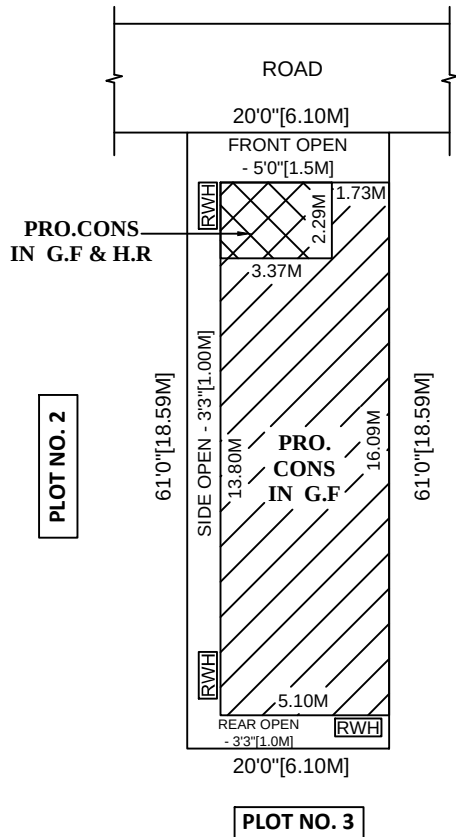


SITE PLAN

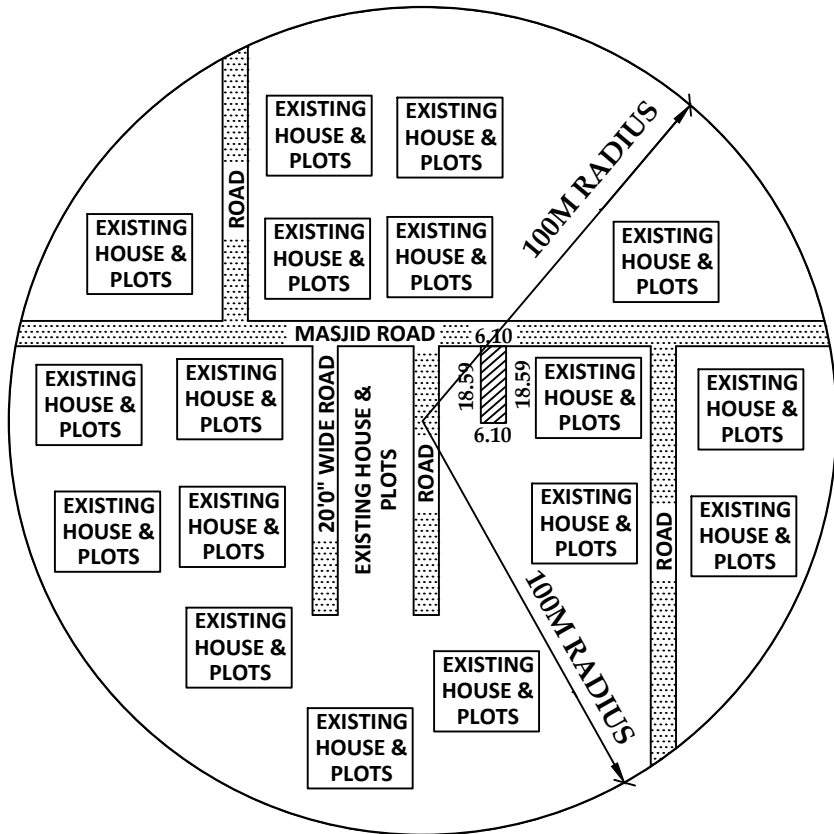


TOPOGRAPHY PLAN - FOR 100M RADIUS


SCALE: 1 INCH = 132 FEET OR 1:1600.

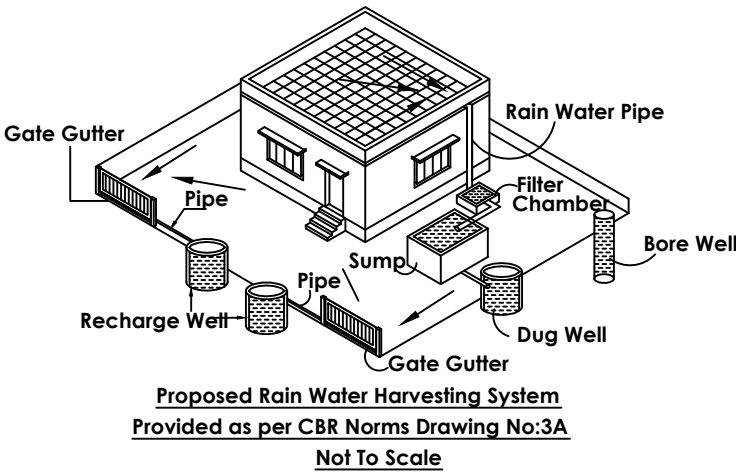 


Proposed Rain Water Harvesting System
Provided as per CBR Norms Drawing No:3A
Not To Scale

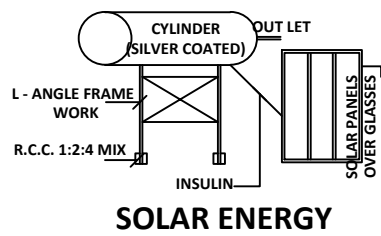


SOLAR ENERGY

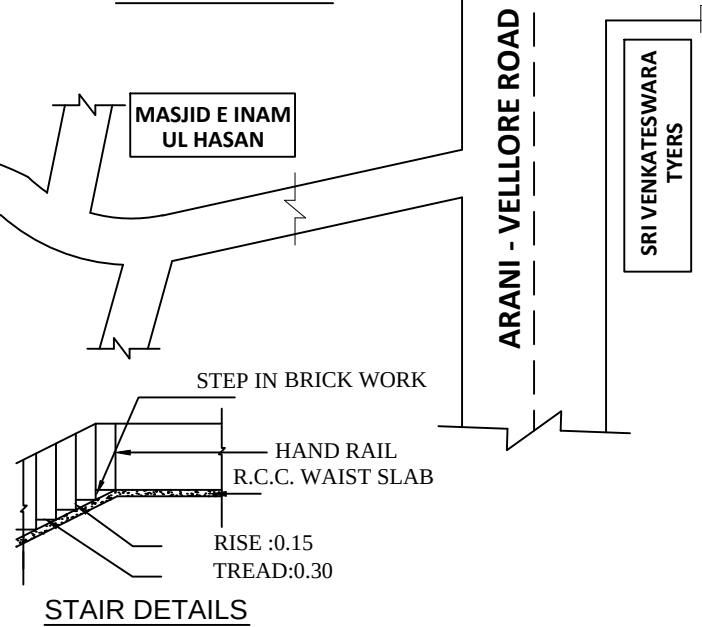


STAIR DETAILS

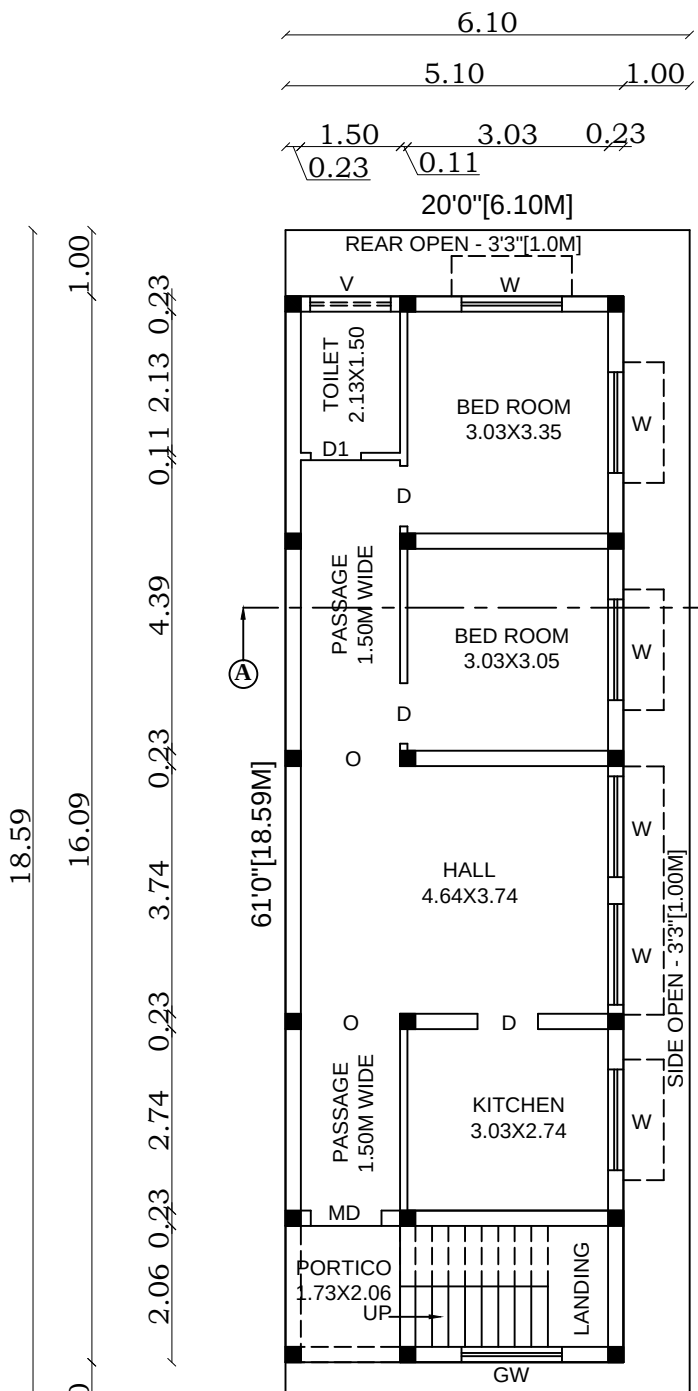



PROPOSED GROUND FLOOR PLAN

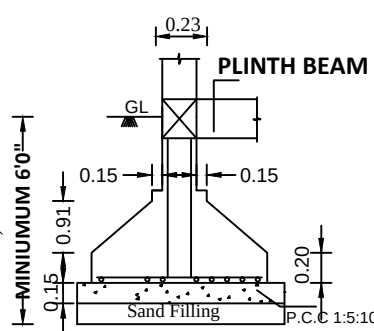

ISOLATED FOOTING
(5'0"X5'0")

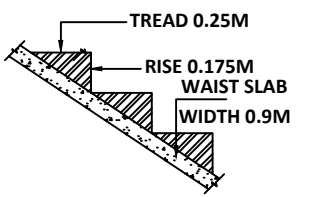


SECTION OF THE STAIRCASE
NOT TO SCALE

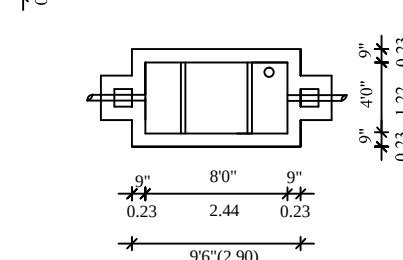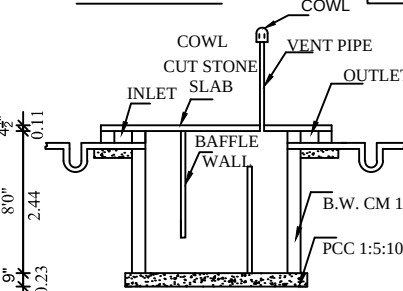

RAIN WATER HARVESTING SUMP
(Scientifically Closed)




SEPTIC TANK WITH U TRAP

 


KEY PLAN



RAINWATER HARVESTING UNIT

 

STAIR DETAILS

 

PROPOSED SITE

SITE DETAILS:
SCALE : 1:200
NEW SUB-DIVISION S.F. NO. : 110/10,
S.F. NO. : 110/3B,
PATTa NO. : 1914,
PLOT NO. : 1(WEST PART),
PLACE : MEENAKSHI LAYOUT,
THUTHIPATTU VILLAGE & PANCHAYAT,
KANIYAMBADI PANCHAYAT UNION,
VELLORE TALUK AND DISTRICT.

SPECIFICATION:

1. PARAPET WALL IN BRICKWORK WITH CM 1:5
2. WEATHERING COURSE WITH FLAT TILES
3. ROOFING WITH CC 1:1½:3 MIX FOR SLAB
4. BRICKWORK IN SUPER STRUCTURE WITH CM 1:5
5. LINTEL CUM SUNSHADE
6. SAND FILLING FOR BASEMENT
7. PCC 1:5:10 CONCRETE FOR BASEMENT
8. PLINTH BEAM

JOINERIES:	SQ.FT	SQ.M
M.D MAIN DOOR	3'6"X7'0"	1.07X2.13
D DOOR	3'0"X7'0"	0.91X2.13
D1 DOOR 1	2'6"X7'0"	0.76X2.13
W WINDOW	5'0"X4'6"	1.52X1.37
W1 WINDOW	4'0"X4'6"	1.22X1.37
GW GLASS WINDOW	5'0"X4'6"	1.52X1.37
V VENTILATOR	4'0"X2'0"	1.22X0.61

NOTE:

OWNER'S BOUNDARY SHOWN IN GREEN
PROPOSED CONSTRUCTION SHOWN IN RED
EXISTING ROAD SHOWN IN YELLOW

STAIRCASE DETAILS:

RISE :6"OR 0.15M TREAD:9"OR 0.23M WIDTH :3'0"OR 1.00M

AREA DETAILS:	SQ.FT	SQ.M
TOTAL AREA OF THE SITE	1220.00	113.34
PROPOSED CONSTRUCTION IN G.F	883.25	82.06
PROPOSED CONS. IN HEAD ROOM	83.00	7.72
OPEN SPACE	336.75	31.28

FLOOR SPACE INDEX:

Floor Space Index: 82.06 / 113.34 = 0.72 < 2

PARKING CALCULATIONS:

25 - 50 SQ.MT = 1 two wheeler parking
GROUND FLOOR = 1 UNIT

APPLICANT SIGNATURE

REGISTERED ENGINEER