
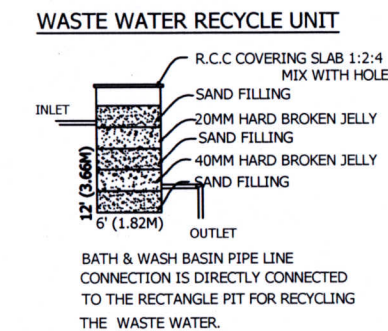
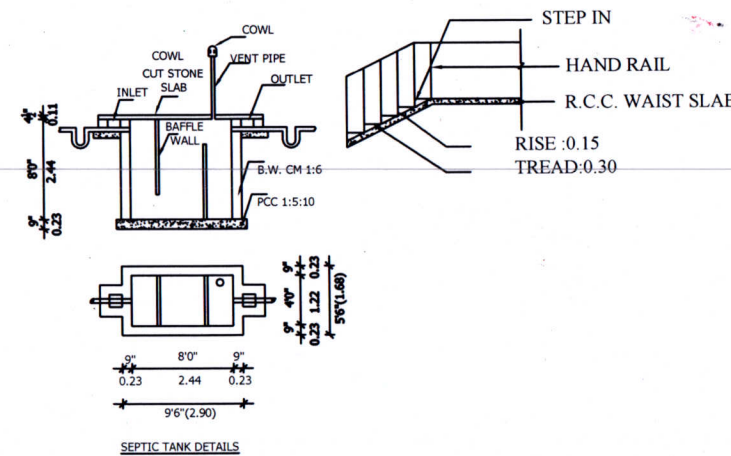
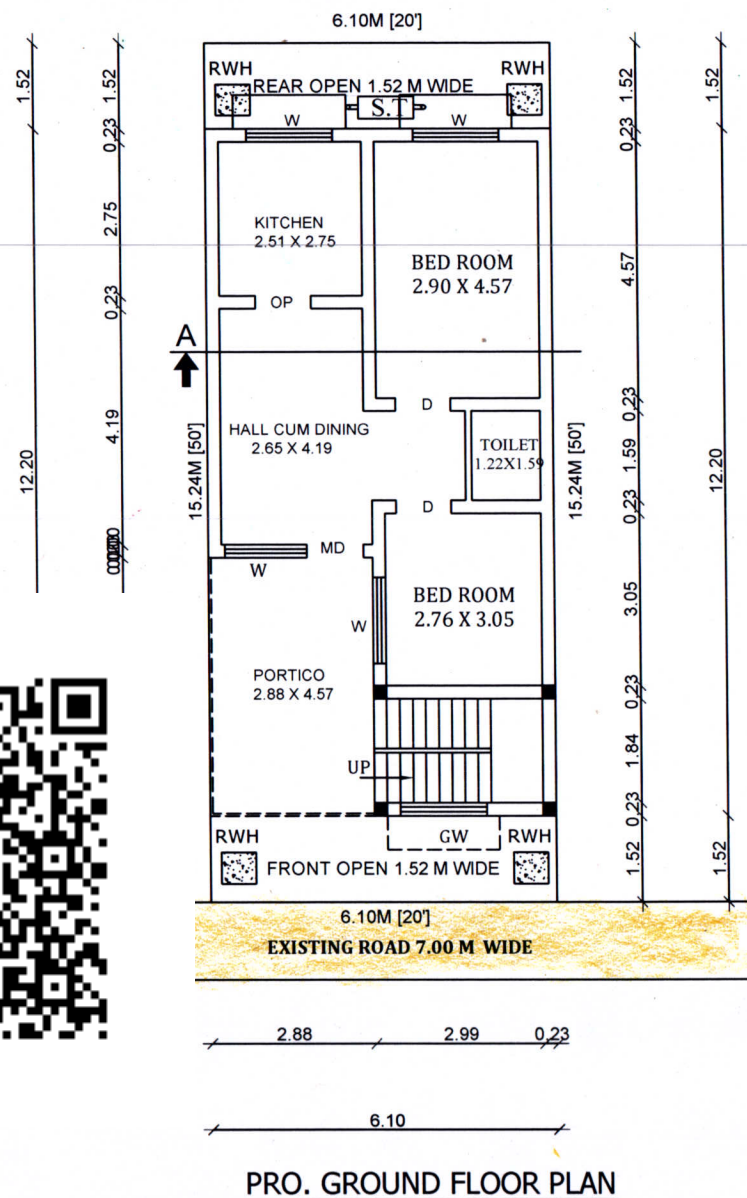
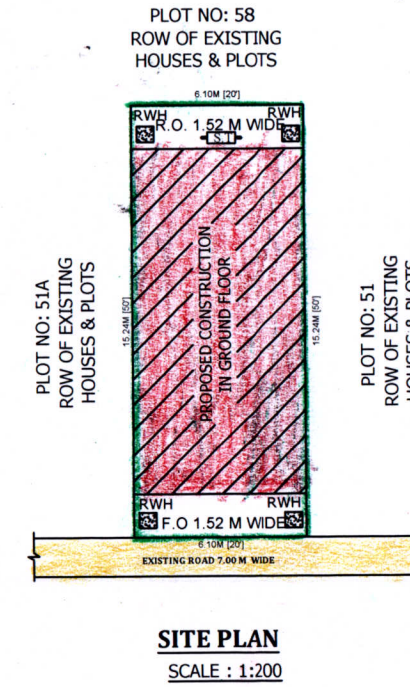
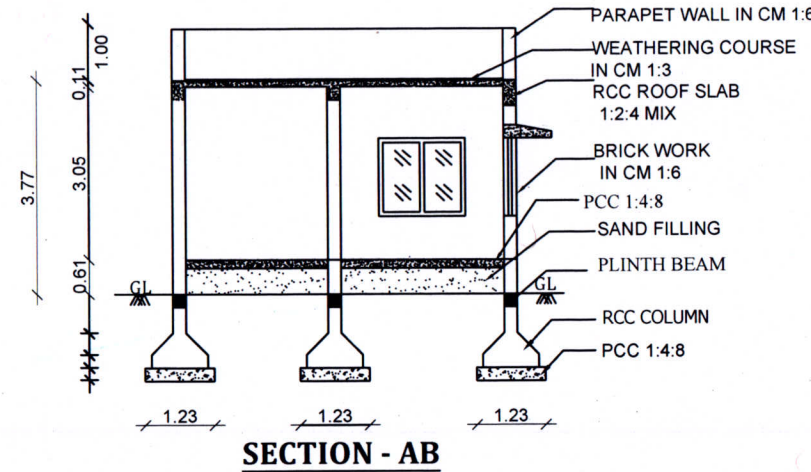


**PLAN SHOWING THE PROPOSED CONSTRUCTION FOR RCC TERRACE ROOF RESIDENTIAL BUILDING IN GROUND FLOOR PLAN AT PLOT NO : 51 ( East Part ),  
OLD S.F.NO : 228/1, NEW S.F.NO : 14/1, VIJAYALAKSHMI NAGAR, PERUMUGAI VILLAGE & PANCHAYAT, VELLORE TALUK & DISTRICT.**


**ALL DIMENSIONS ARE IN FEET (OR) METER. SCALE 1 : 100**

**DTCP APPROVED LAYOUT NO: ம.வ / ந.உ.இ.எண்: 1 / 90**

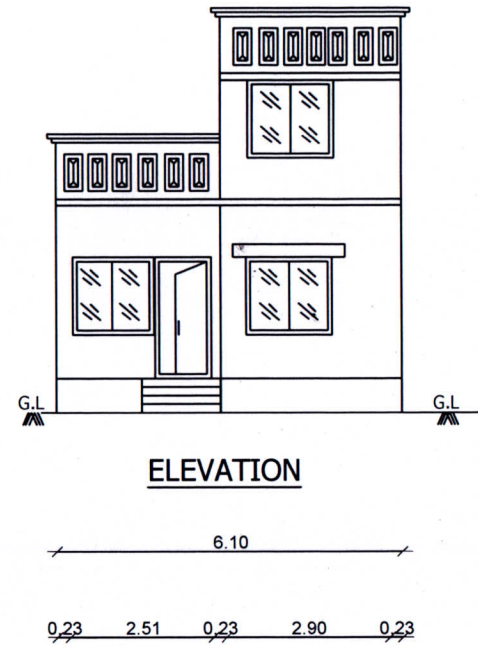

## NOTE

OWNERS BOUNDARY SHOWN IN -----  
PROPOSED BUILDING SHOWN IN -----  
EXISTING ROAD SHOWN IN -----

 

## AREA DETAILS

|                                | SQ.FT.  | SQ.M.  |
|--------------------------------|---------|--------|
| TOTAL AREA OF THE SITE         | 1200.00 | 111.48 |
| PROPOSED BUILDING IN G.F. AREA | 801.00  | 74.42  |
| OPEN SPACE AREA                | 399.00  | 37.06  |

## JOINERY DETAILS

|    |              |             |               |
|----|--------------|-------------|---------------|
| MD | MAIN DOOR    | 3'6" X 7'0" | 1.07 X 2.13 M |
| D  | DOOR         | 3'3" X 7'0" | 0.99 X 2.13 M |
| D1 | DOOR         | 2'6" X 7'0" | 0.76 X 2.13 M |
| W  | WINDOW       | 5'0" X 5'0" | 1.52 X 1.52 M |
| GW | GRILL WINDOW | 5'0" X 5'0" | 1.52 X 1.52 M |
| V  | VENTILATOR   | 3'0" X 2'0" | 0.91 X 0.61 M |

## SPECIFICATION

AS SHOWN IN SECTION ON - AB

## APPLICANT NAME:-

Mr. K. LOGANATHAN

**DRG. NO :  
SD-11-08-24**

**APPLICANT**

**Er. S. DHANESH, D.C.D.C.E.,**  
Registered Engineer-Grade-III,  
Reg. No. RE/Gr-III/01/2020  
Deputy Director Town and Country Planning  
(D.T.C.O.), Vellore - 632 001.  
Cell No : 99945 27047

**ENGINEER**