
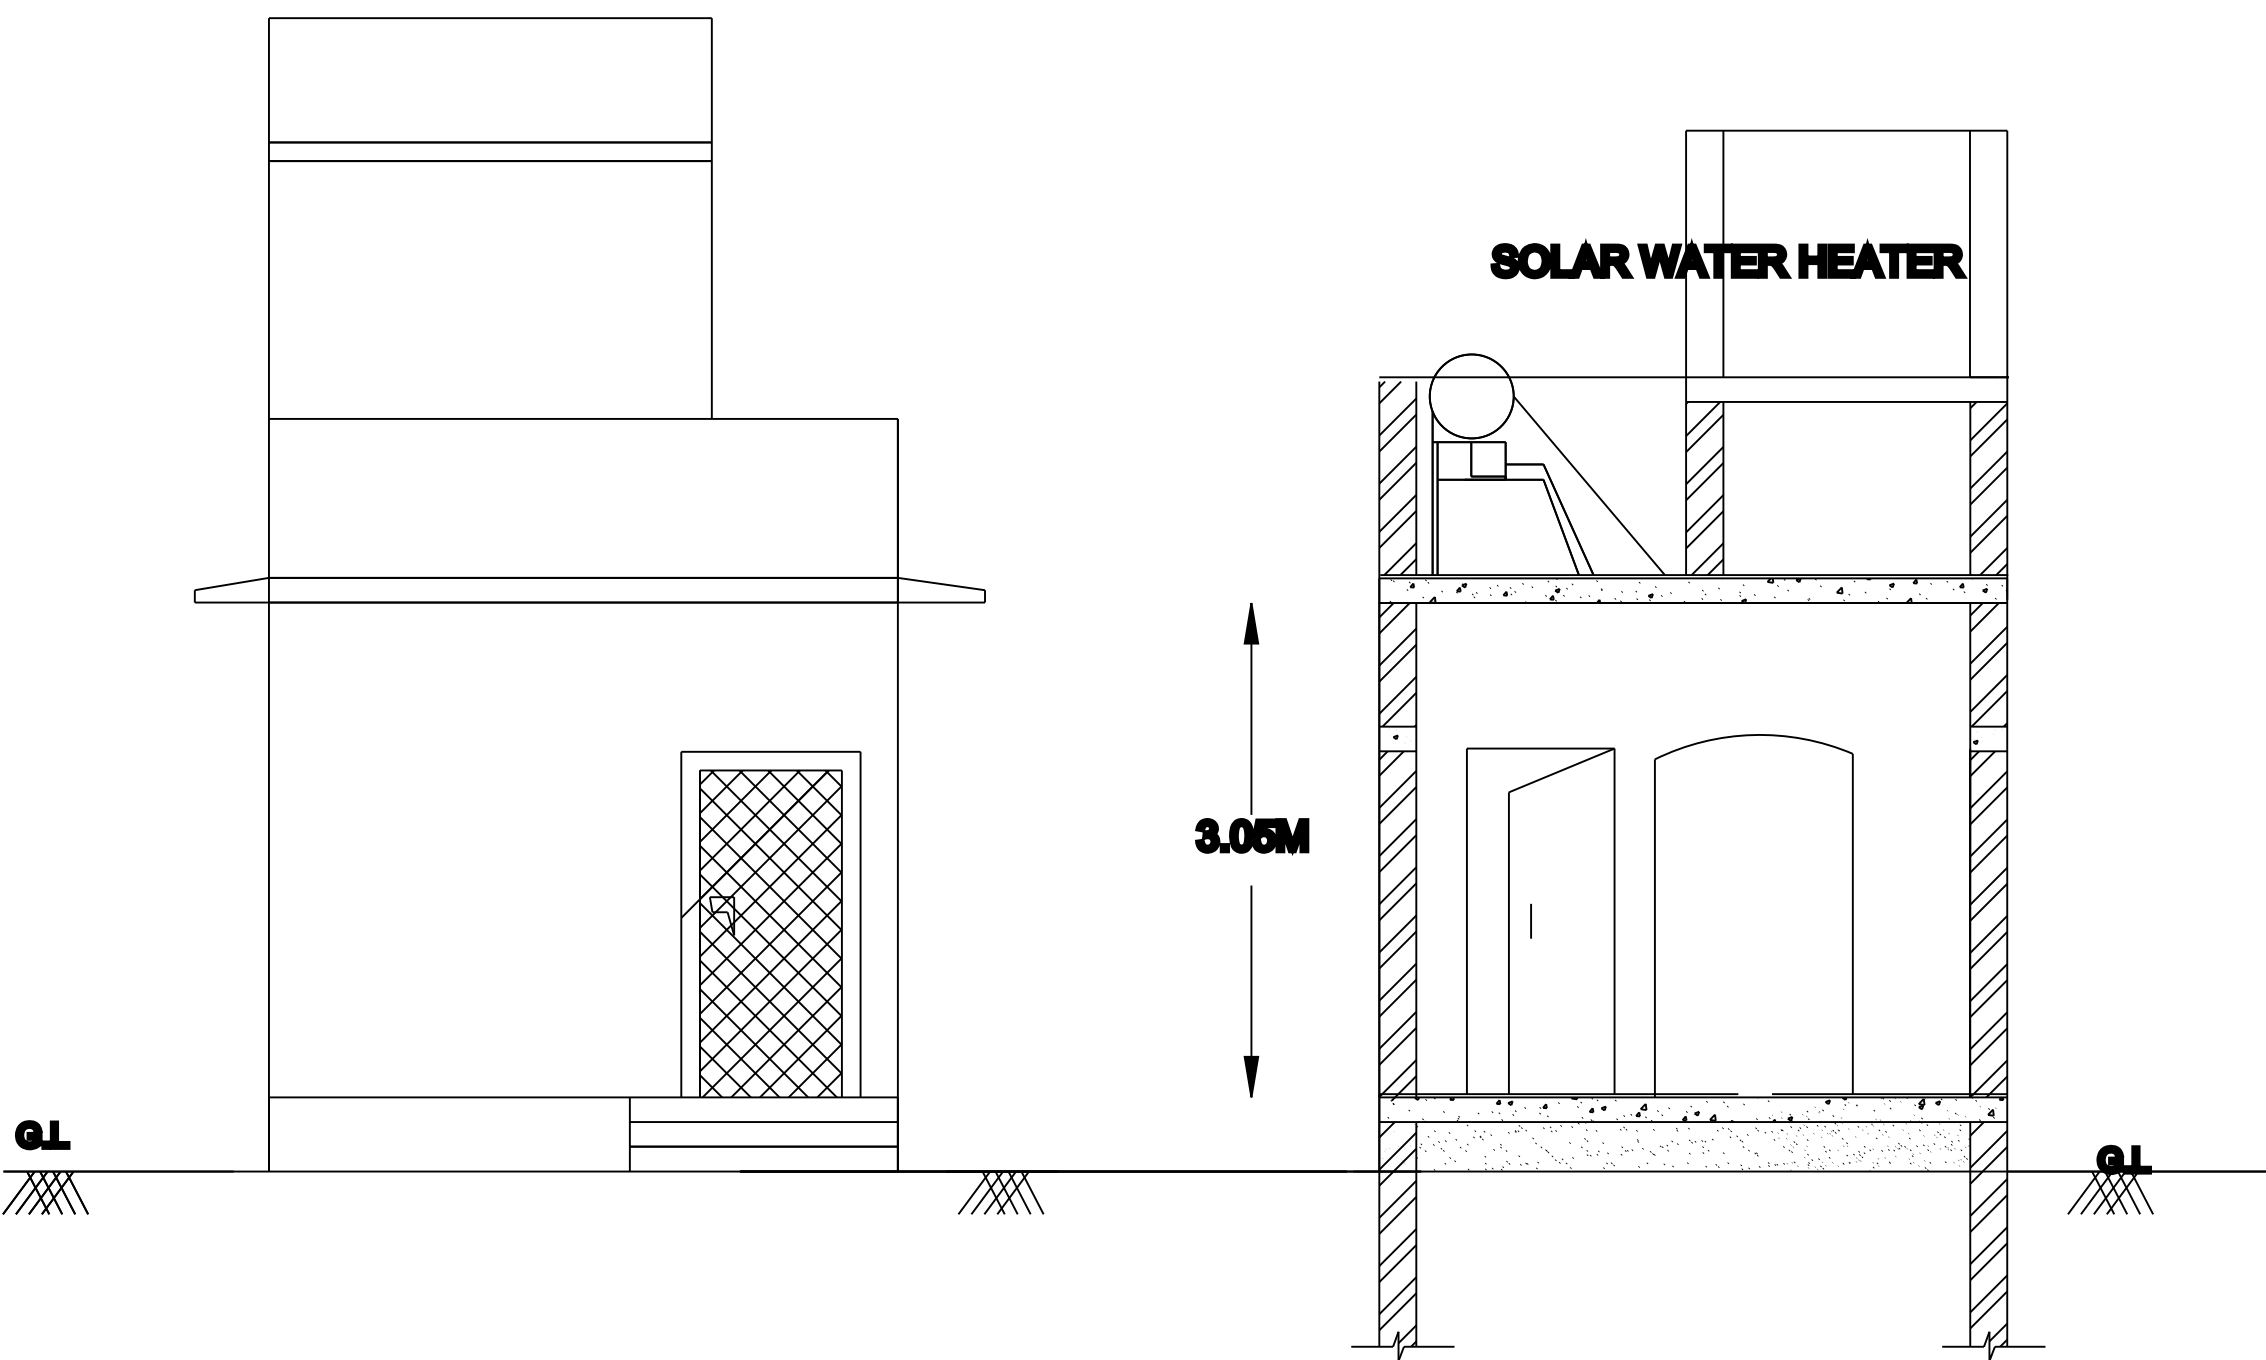


PLAN SHOWING THE PROPOSED CONSTRUCTION OF GROUND FLOOR R.C.C ROOF RESIDENTIAL BUILDING IN S.F.No:278/43B,
PLOT No:13, KAVERI NAGAR PART-2, SERUVANGI VILLAGE & PANCHAYAT , GUDIYATHAM TALUK, VELLORE DISTRICT .

NAME OF THE OWNER: Mrs. V.MANJU .W/O. G.VENKATESAN.

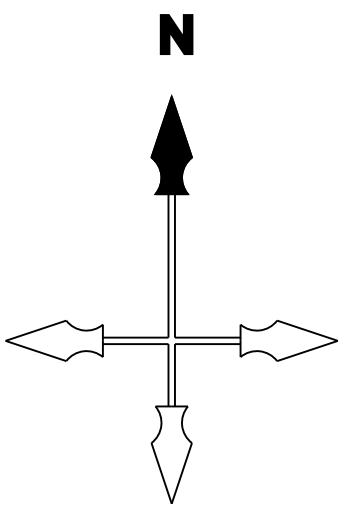

ELEVATION

SECTION ON "AA"

WATER TANK

PARAPET WALL


R.C.C ROOF SLAB -12:4 MIX

LINTEL 0'6" TK


BRICK WORK IN C.M-1:6

FLOOR FINISH-20 MM TK


SAND FILLING

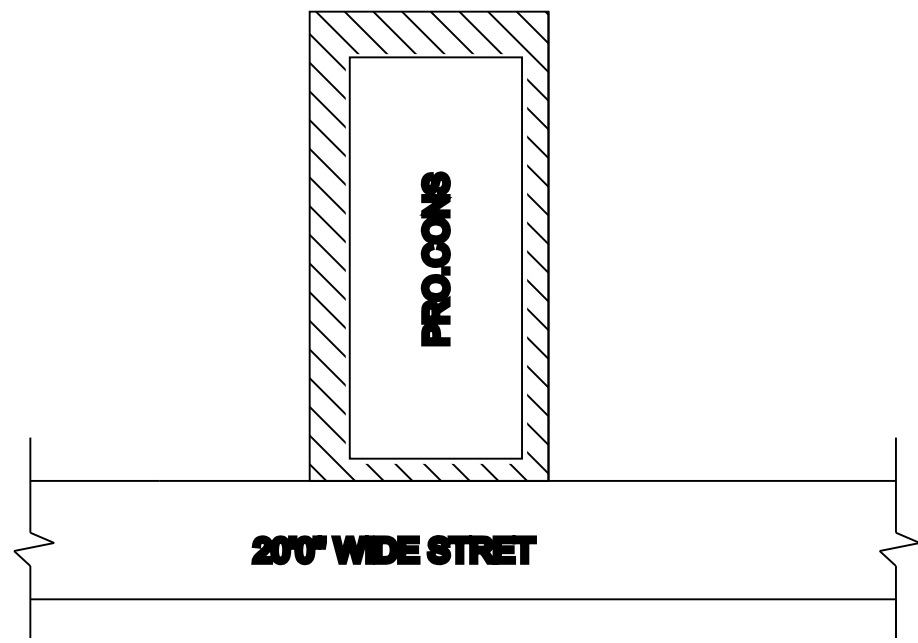


KEY PLAN (NOT TO SCALE)

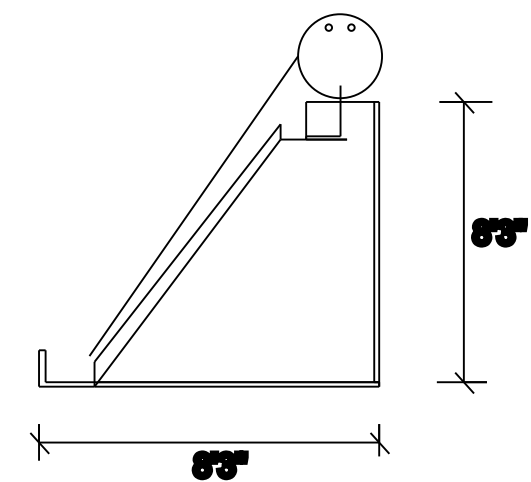


SIDE ELEVATION
SOLAR WATER HEATER

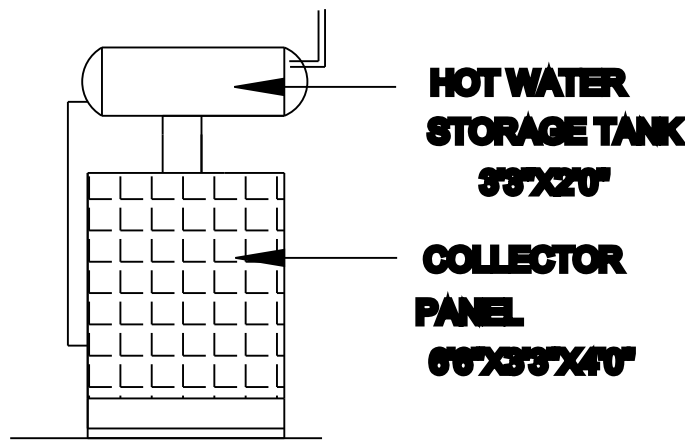


FRONT ELEVATION
SOLAR WATER HEATER

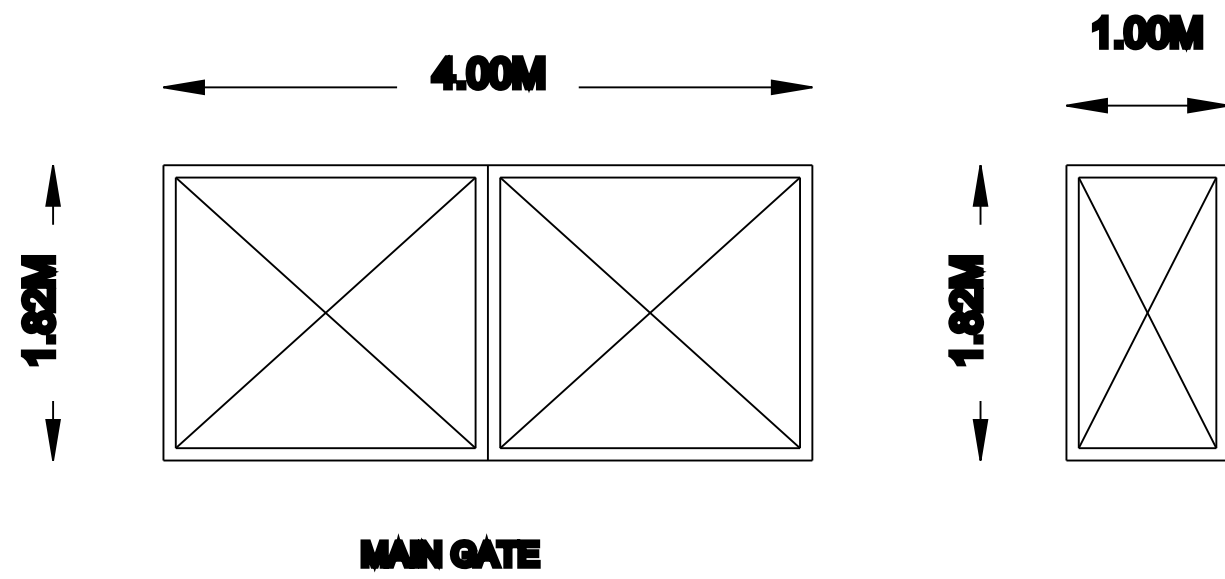



MAIN GATE

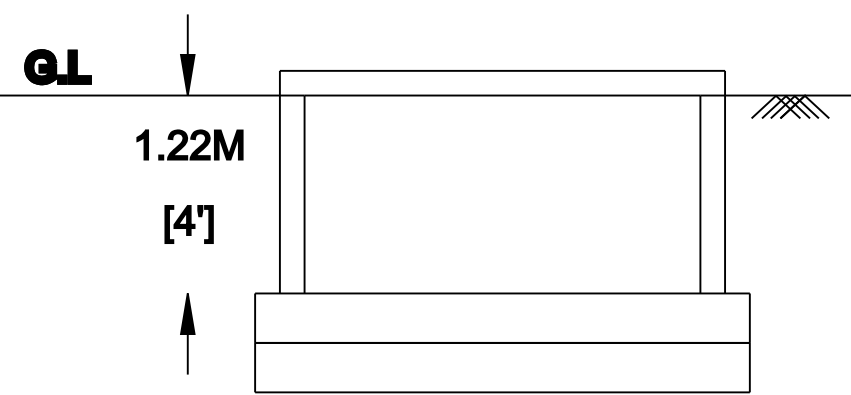


RWHT_CAPACITY_L=2000LTRS

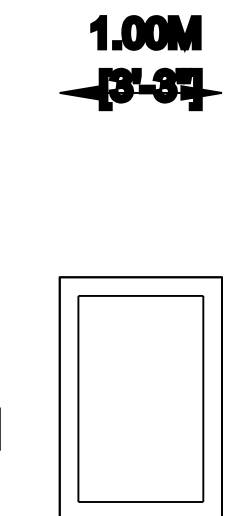


RWHT TANK

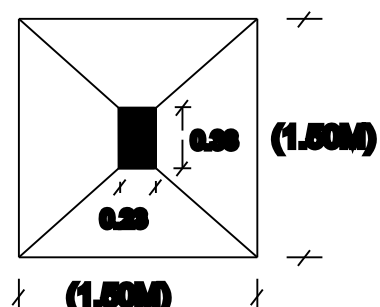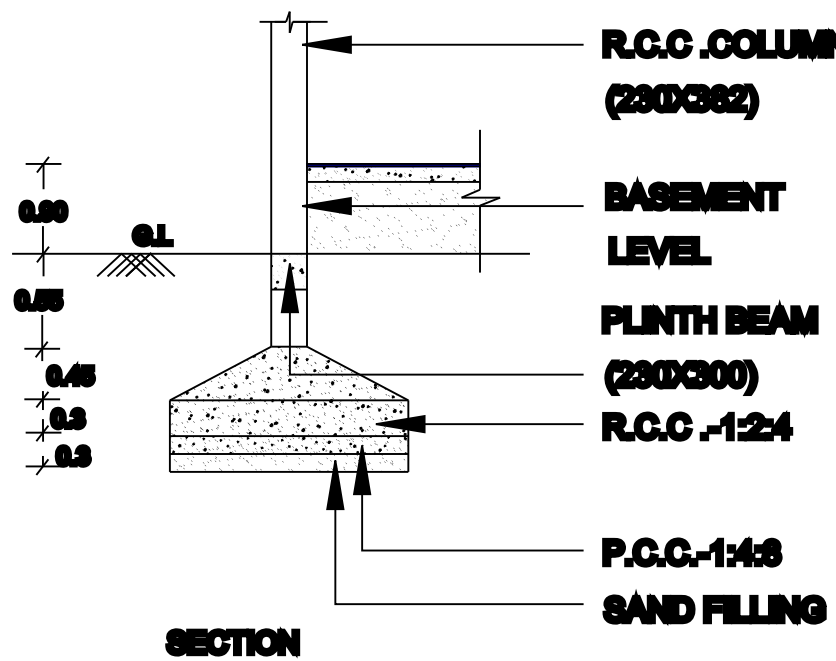

DETAILS OF COLUMN FOUNDATION

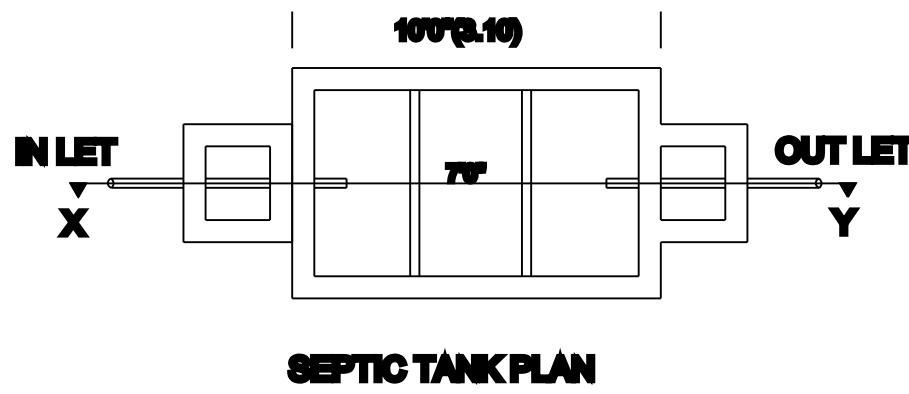


SEPTIC TANK PLAN

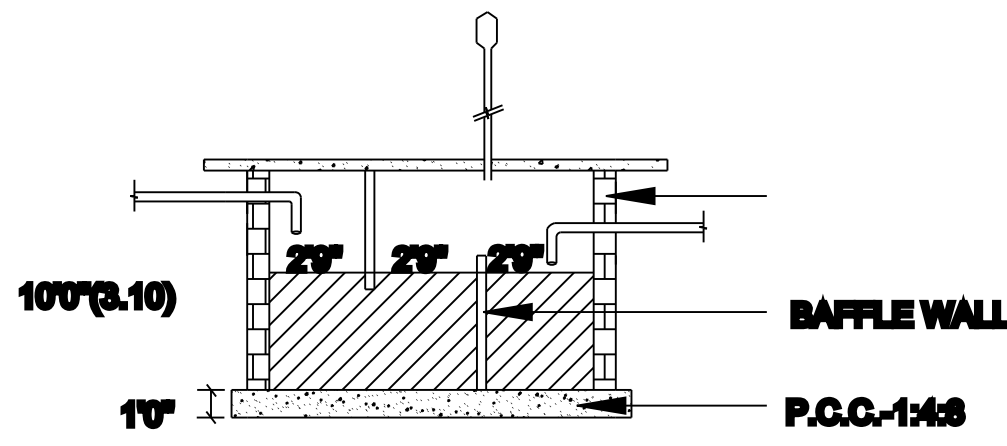


SEPTIC TANK SECTION-(XY)

KAVERI NAGAR PLOT

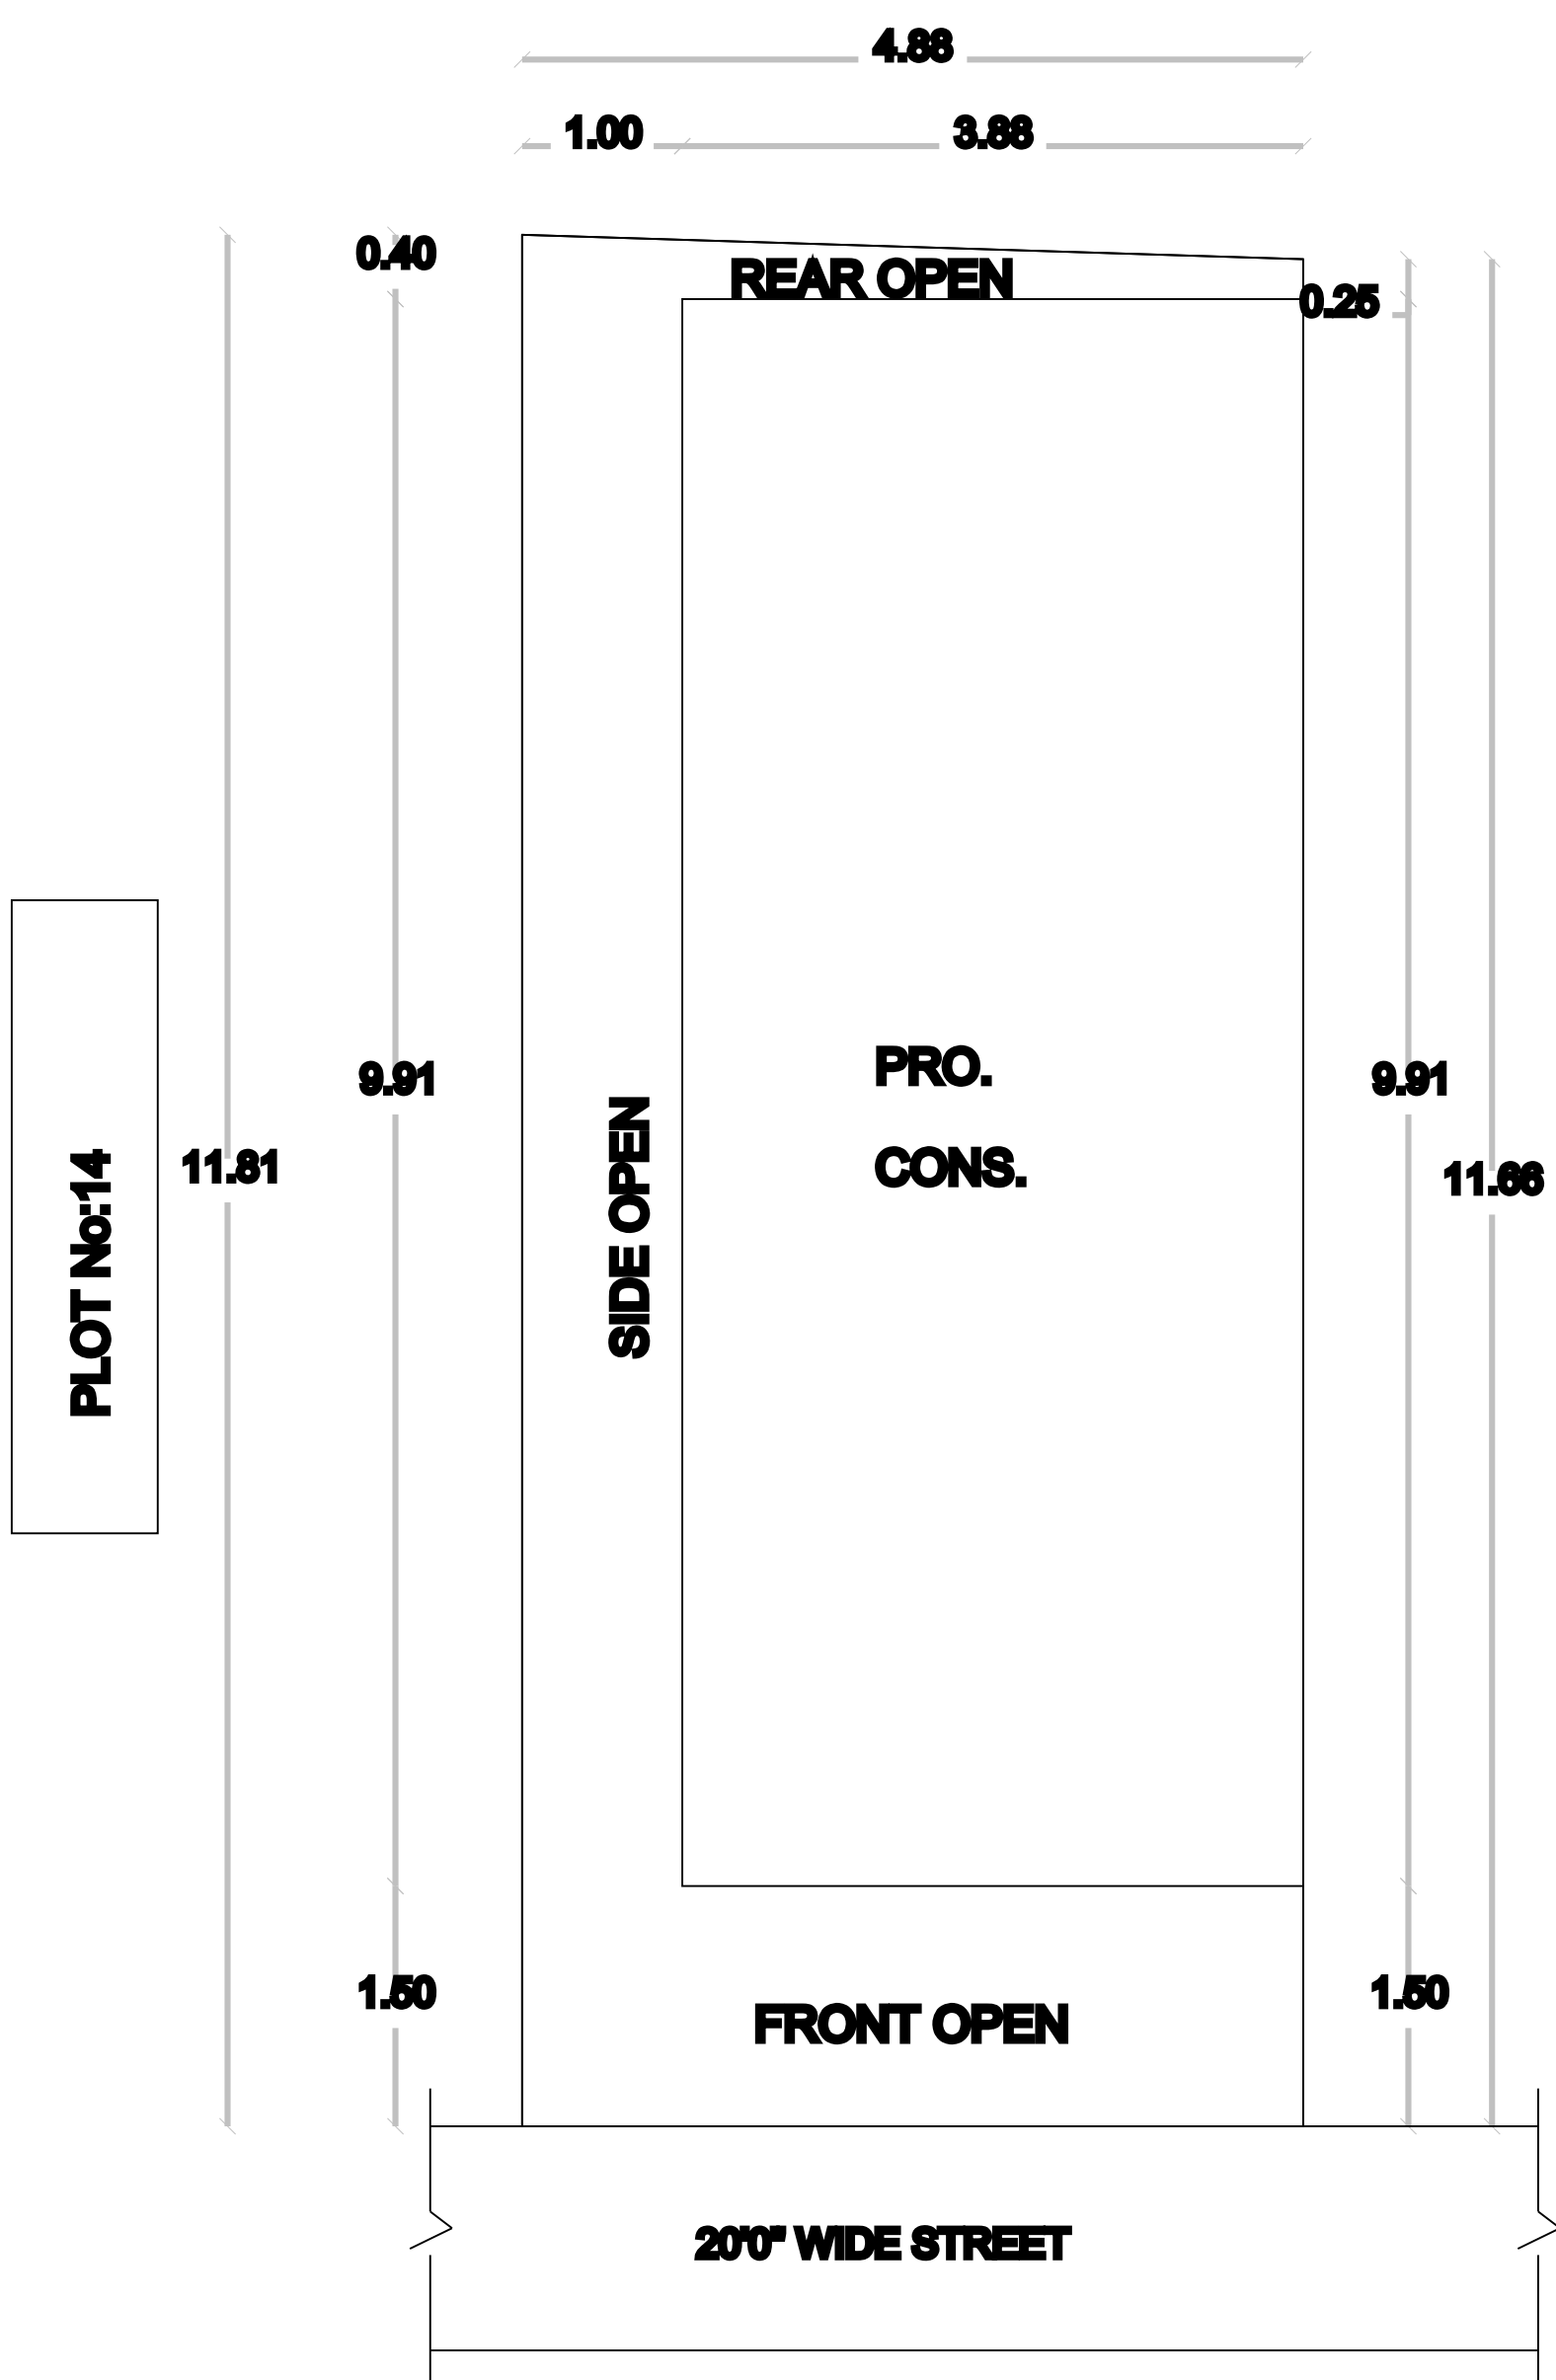


SITE PLAN

SCALE : 1:100

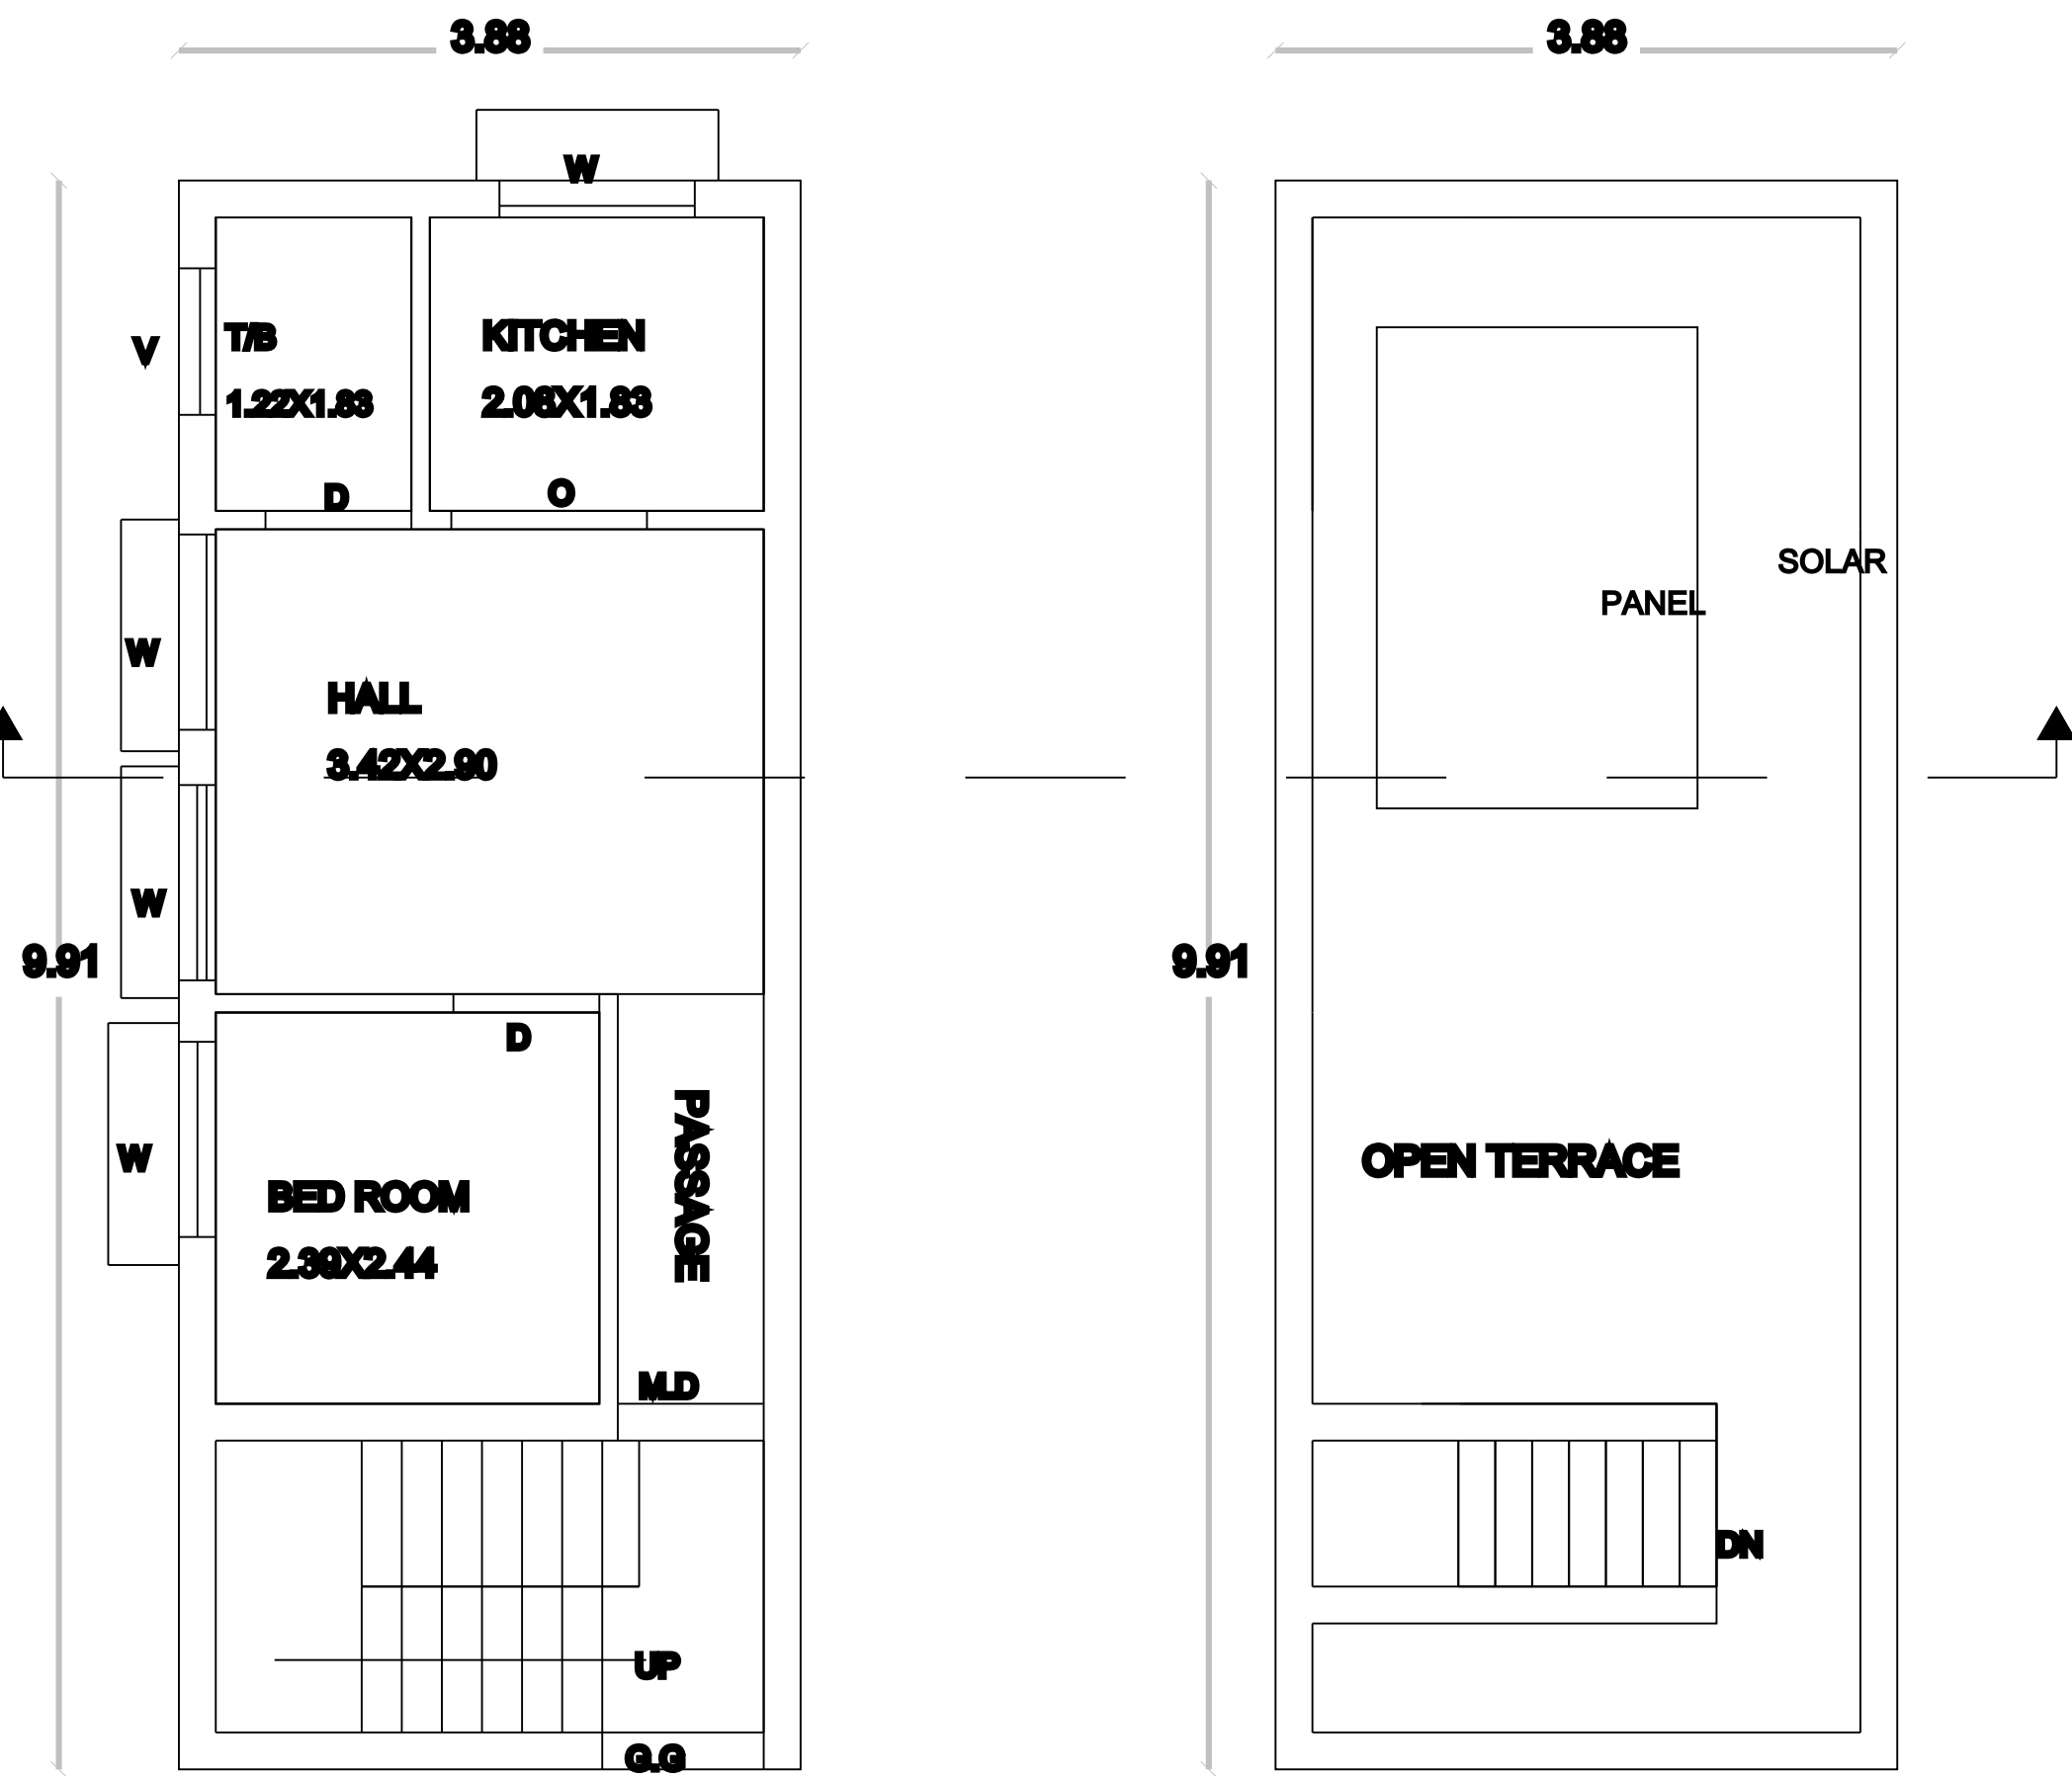

GROUND FLOOR PLAN

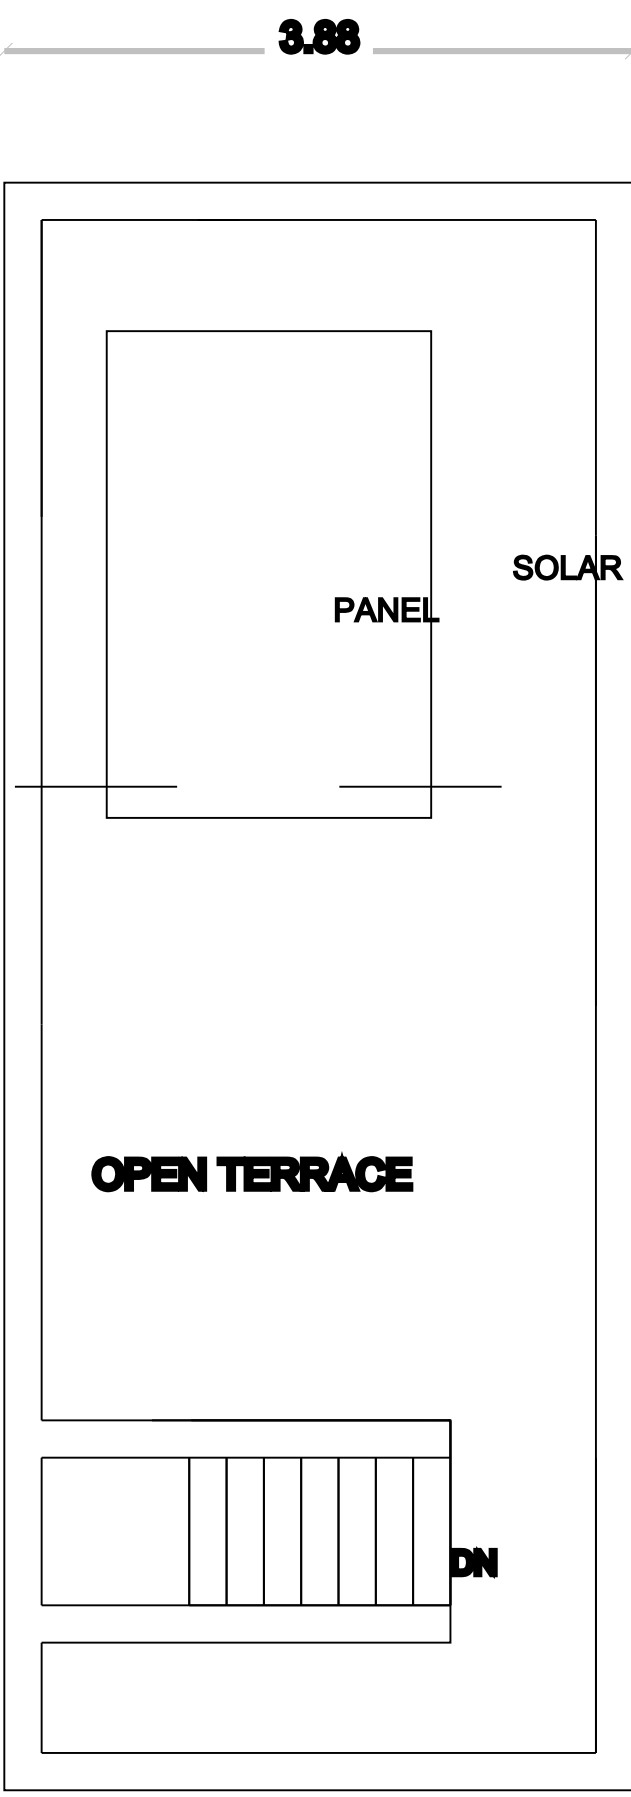

TERRACE PLAN



OFFICE USE:

REFERENCE	FEET	METERS
G.G GRILL GATE	4'0"X7'0"	1.22X2.13
M.D MAIN DOOR	3'3"X7'0"	1.00X2.13
D DOOR	3'0"X7'0"	0.91X2.13
W WINDOW	4'0"X4'0"	1.22X1.22
V VENTILATOR	3'0"X2'6"	0.91X0.76

AREA CALCULATION	SQ.FT	SQ.MT
TOTAL OF THE SITE	616.00	57.22
PROPOSED G.F AREA	413.44	38.41
OPEN AREA	202.47	18.81

COLOUR INDEX:

- 1.SITE BOUNDRY SHOWN
- 2.PROPOSED BUILDING SHOWN
- 3.EXISTING ROAD SHOWN

NOTE:

- 1.ALL DIMENSIONS ARE IN FEET &METER
- 2.WASTE WATER USED FOR GARDENING PURPOSE
- 3.RAIN WATER HARVESTING PIT TO BE PROVIDED
- 4.U-SEPTIC TANK TO BE PROVIDED

SCALE: 1INCH = 8FEET (OR) 1:100

OWNER:

ENGINEER: