


PLAN SHOWING THE PROPOSED ADDITIONAL CONSTRUCTION OF PPGL SHEET ROOF COMMERCIAL (GODOWN&STORE) BUILDING IN GROUND FLOOR


AT OLD S.F NO: 166/2, NEW S.F NO: 166/2B, PLOT NO: 2,3,15,16, VELLORE TO CHITTOOR MAIN ROAD, METTUKULAM

VILLAGE PANCHAYAT, KATPADI TALUK, VELLORE DISTRICT. SCALE : 1INCH = 8FEET (OR) 1CM=1M

OWNER NAME: Mr.A.MOHAMMED LIYAKATH (AFTER THE DEMOLISHED EXISTING BUILDING)

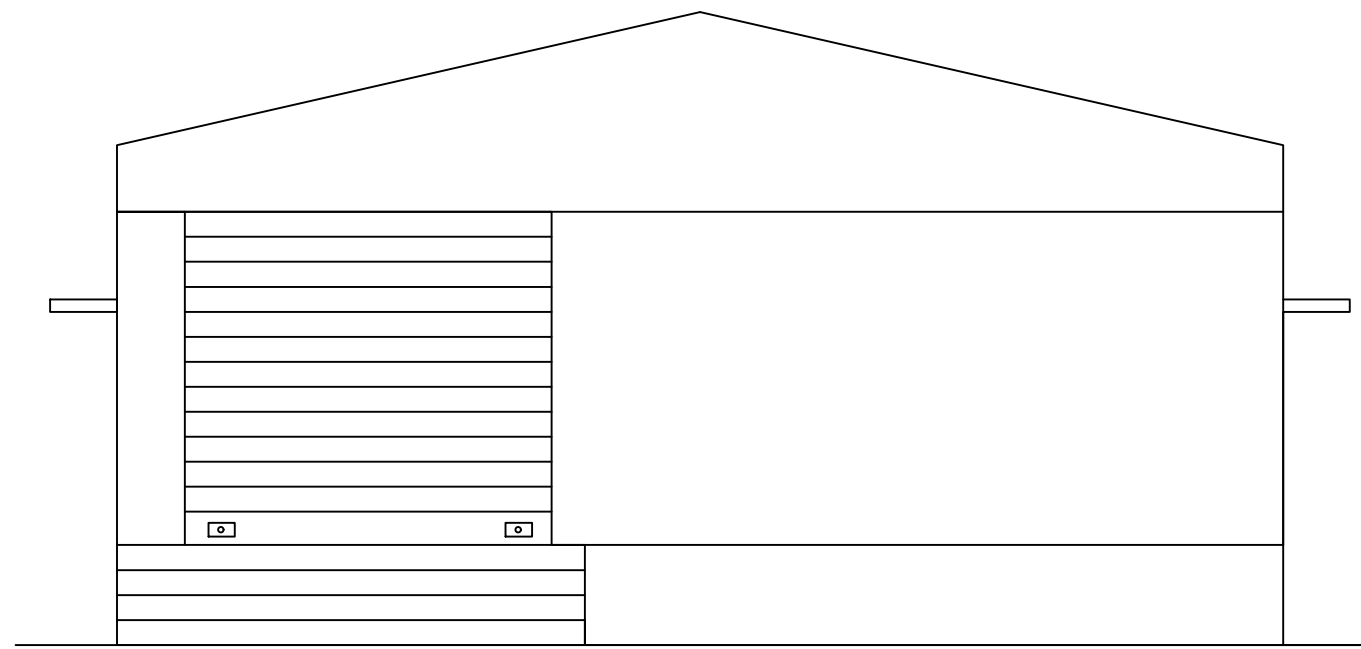


ELEVATION

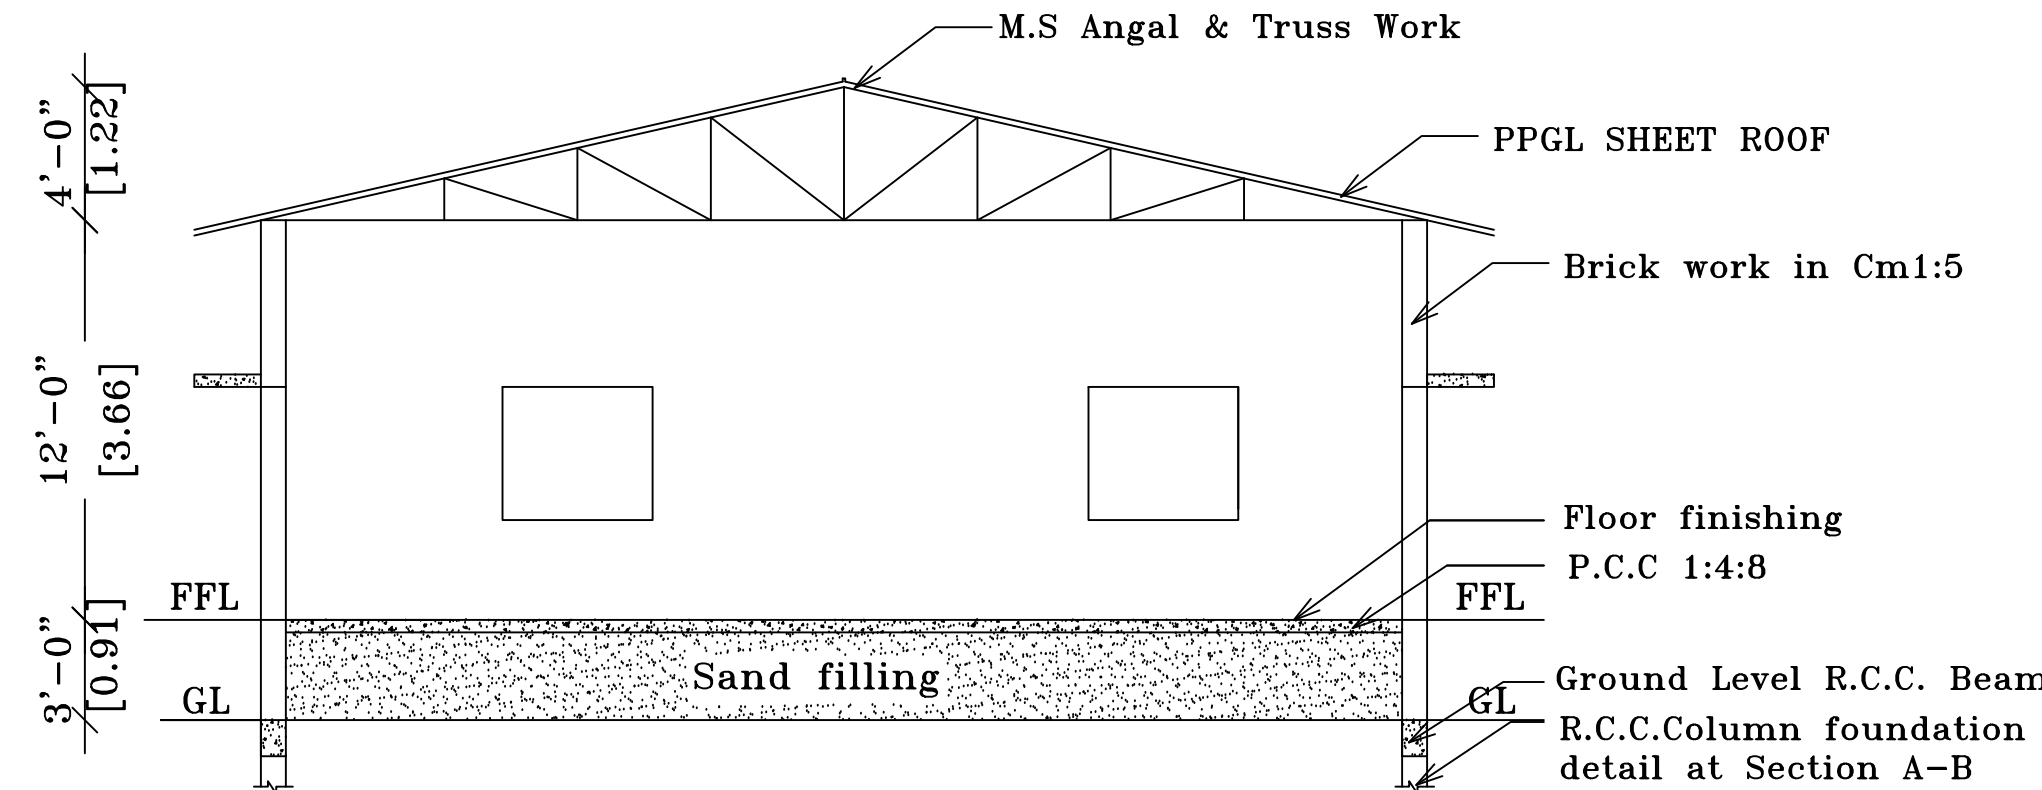


SECTION ON 'SS'

COLUMN DETAILS

SCALE : 1"=4'


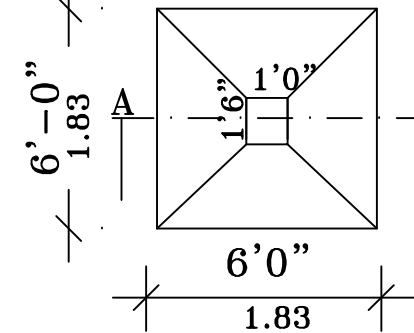


PLAN

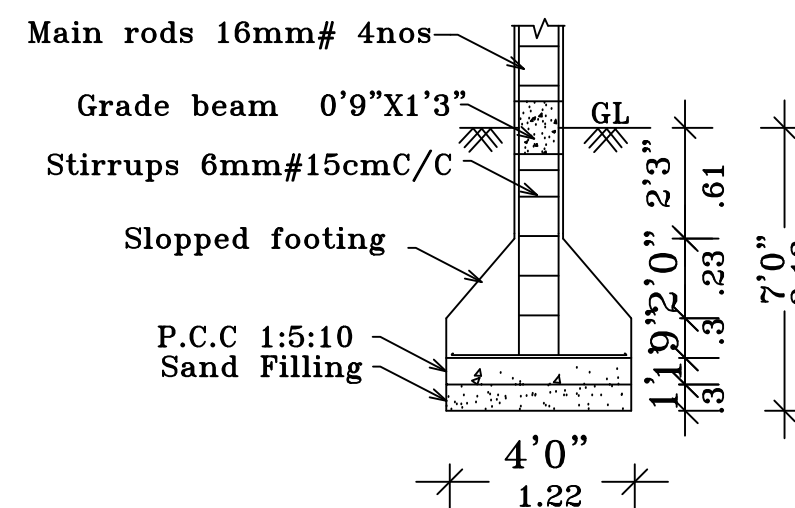


SECTION ON A-B

SEPTIC TANK DETAILS

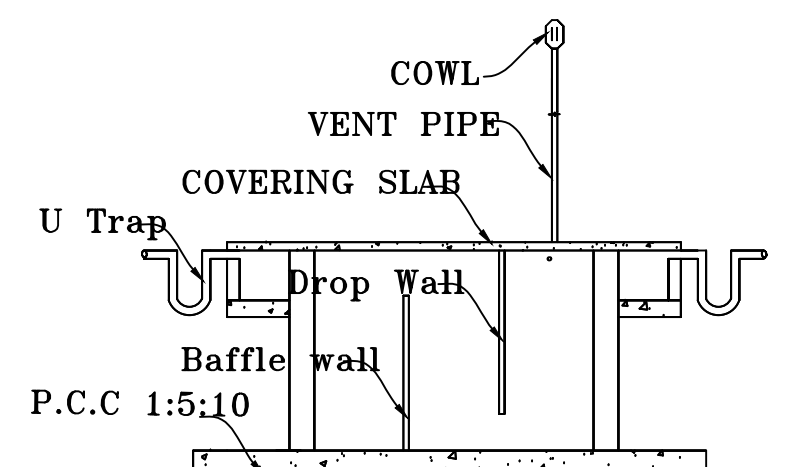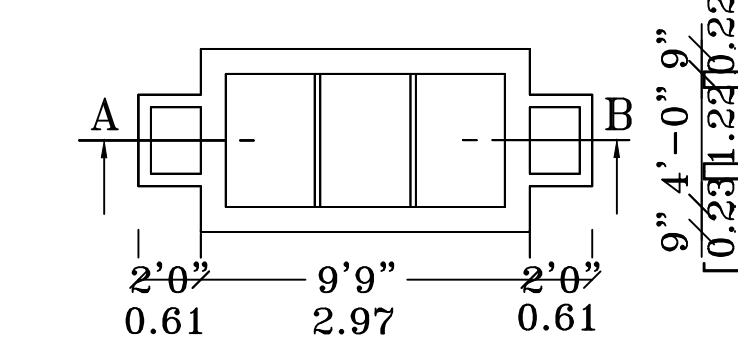


Using 'U' type trap 2 Nos in inlet, outlet
Vent pipe will be covered with
Mosquito proof covering net in
inner side and top of vent pipe.

RAIN WATER HARVEST UNIT

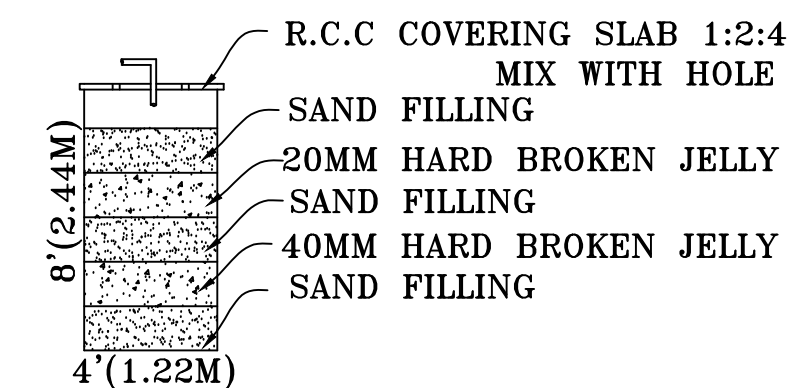


3NOS OF RWH UNIT WITH SIZE
4'0" x 4'0" x 8'0" USING 150MM DIA
PVC PIPE WITH NECESSARY FITTINGS.

WASTE WATER RECYCLE UNIT

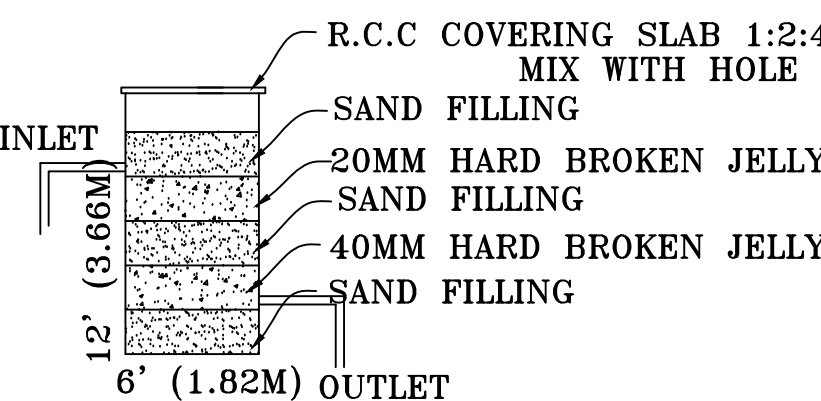


BATH & WASH BASIN PIPE LINE
CONNECTION IS DIRECTLY CONNECTED
TO THE RECTANGLE PIT FOR RECYCLING
THE WASTE WATER.

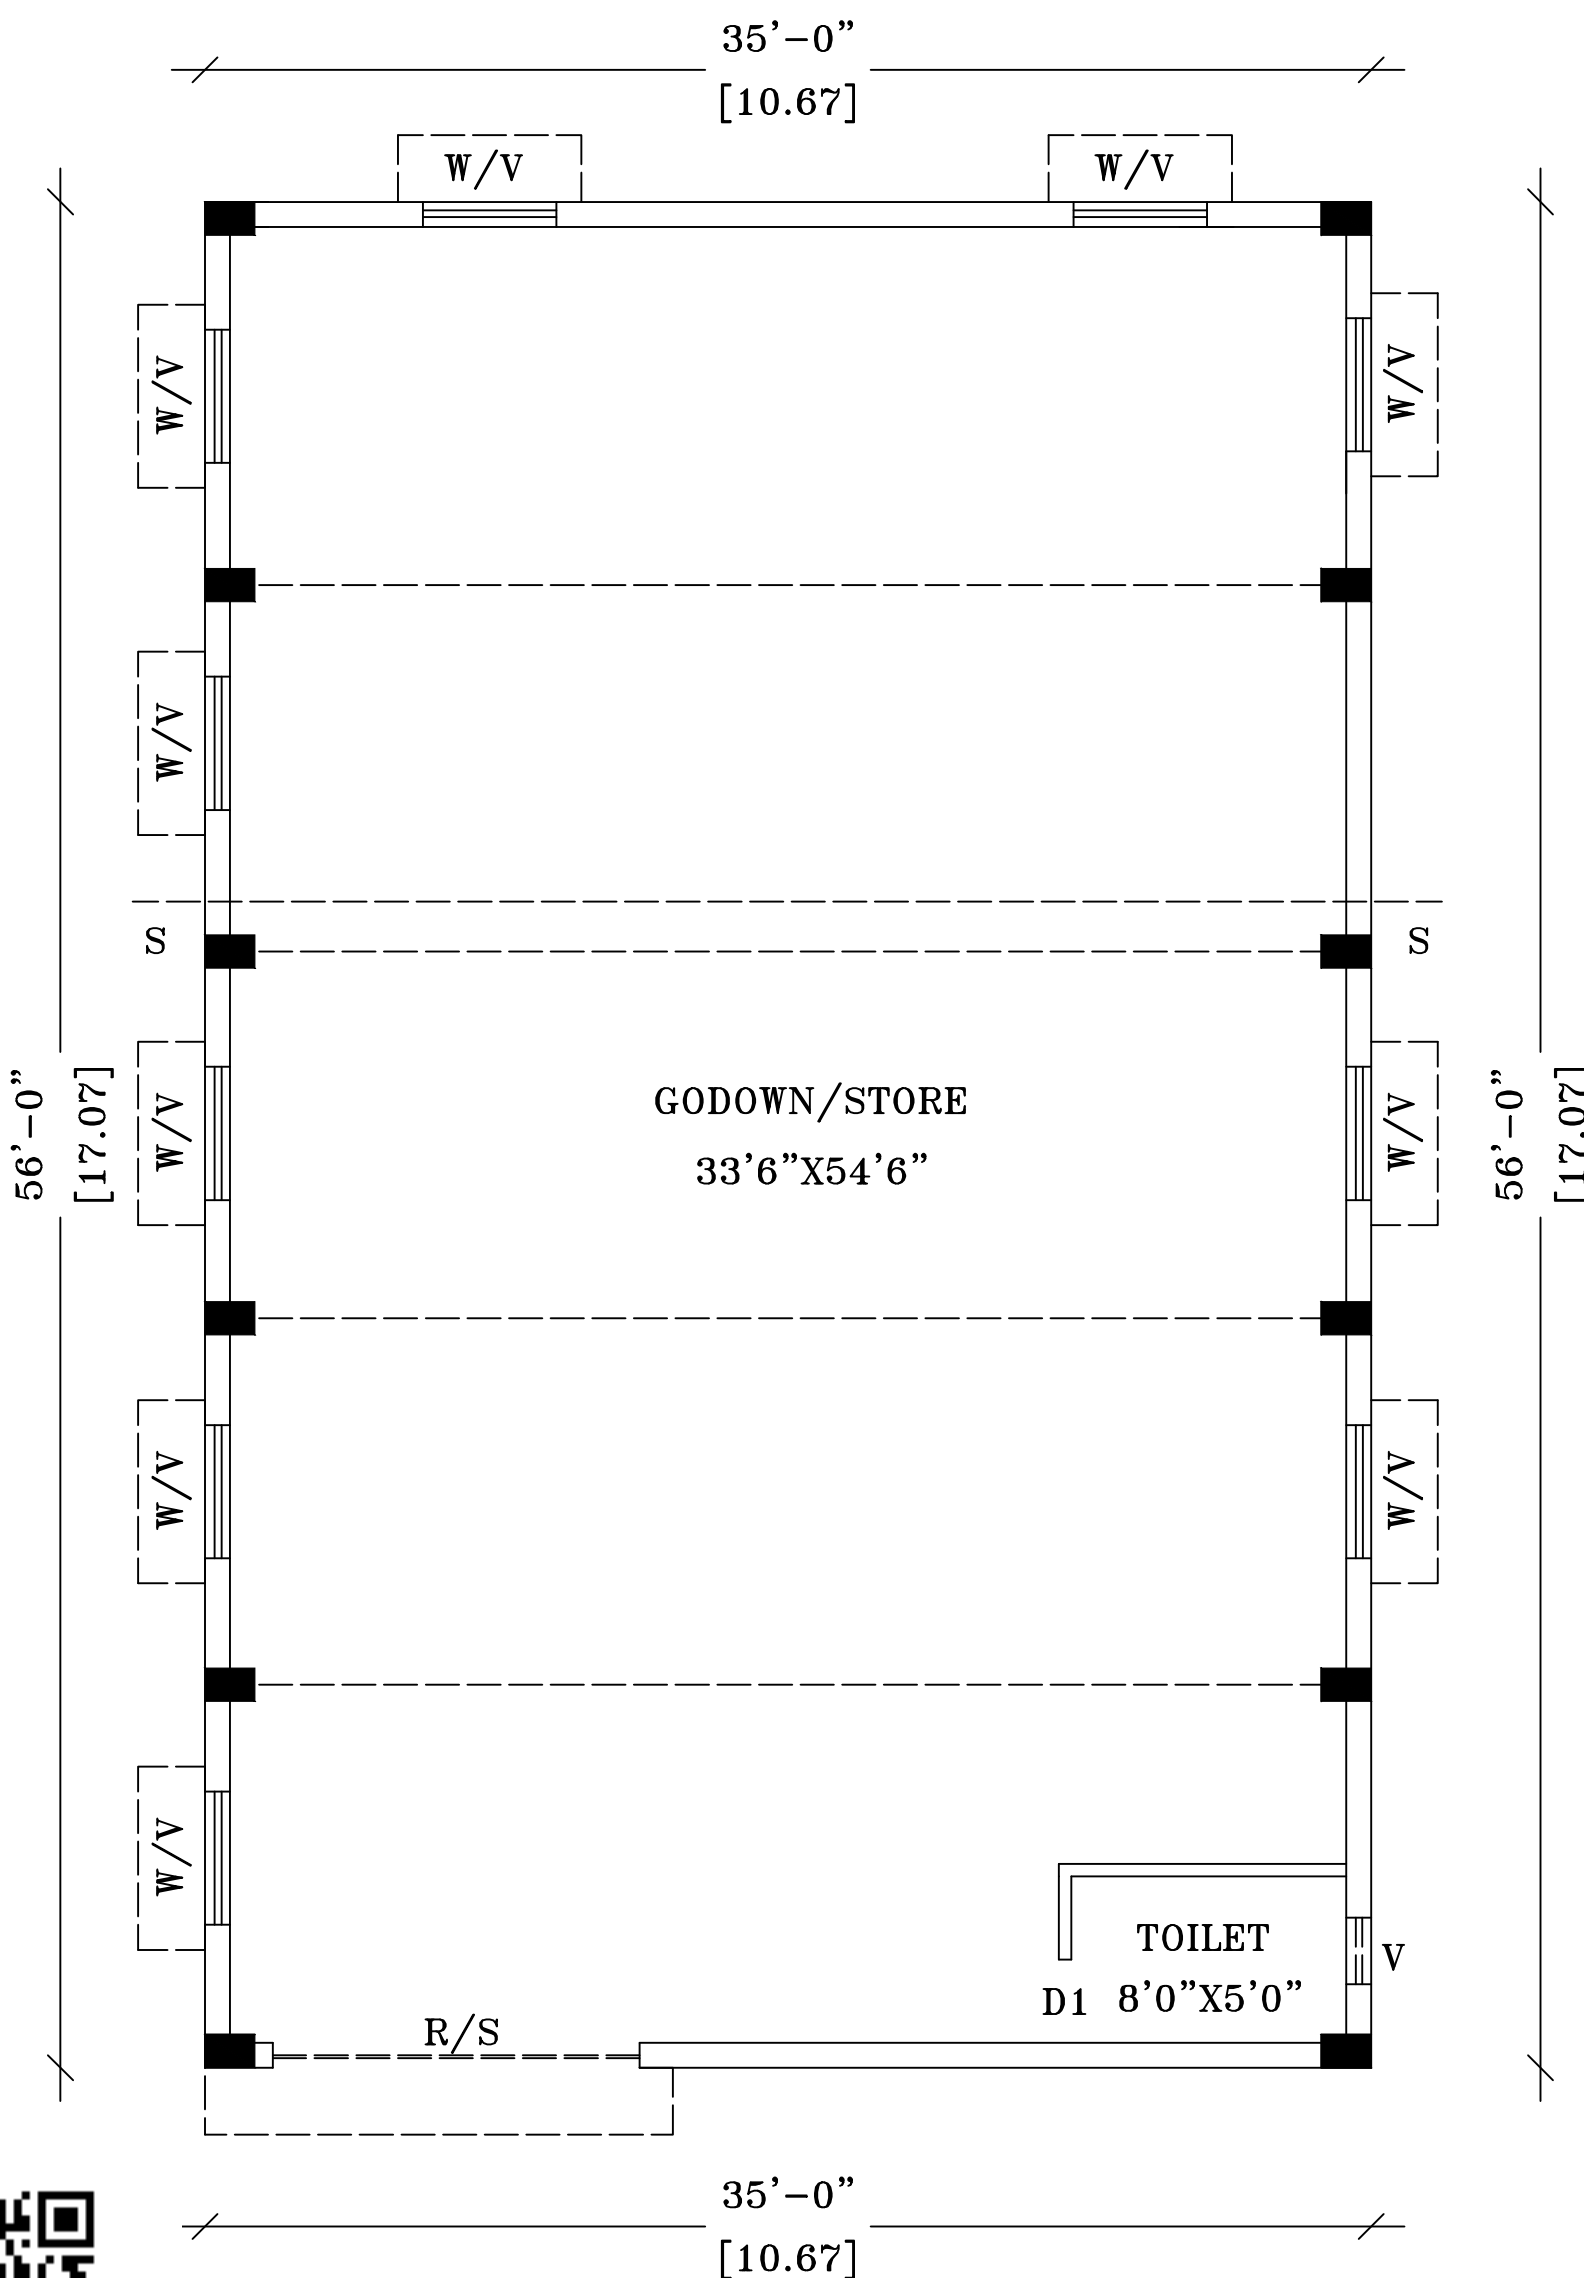


PROPOSED GROUND FLOOR PLAN

STAIRCASE	FT	M
STAIRWIDTH	3'0"	0.91m
TREAD	0'10"	0.25m
RISE	0'7"	0.17m

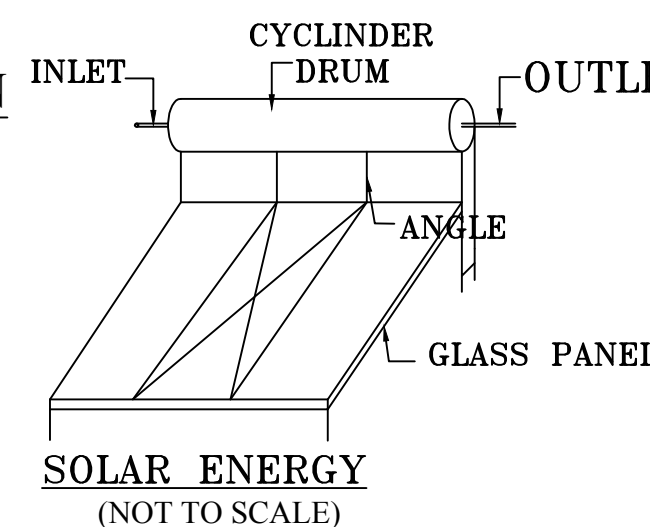

SOLAR ENERGY
(NOT TO SCALE)

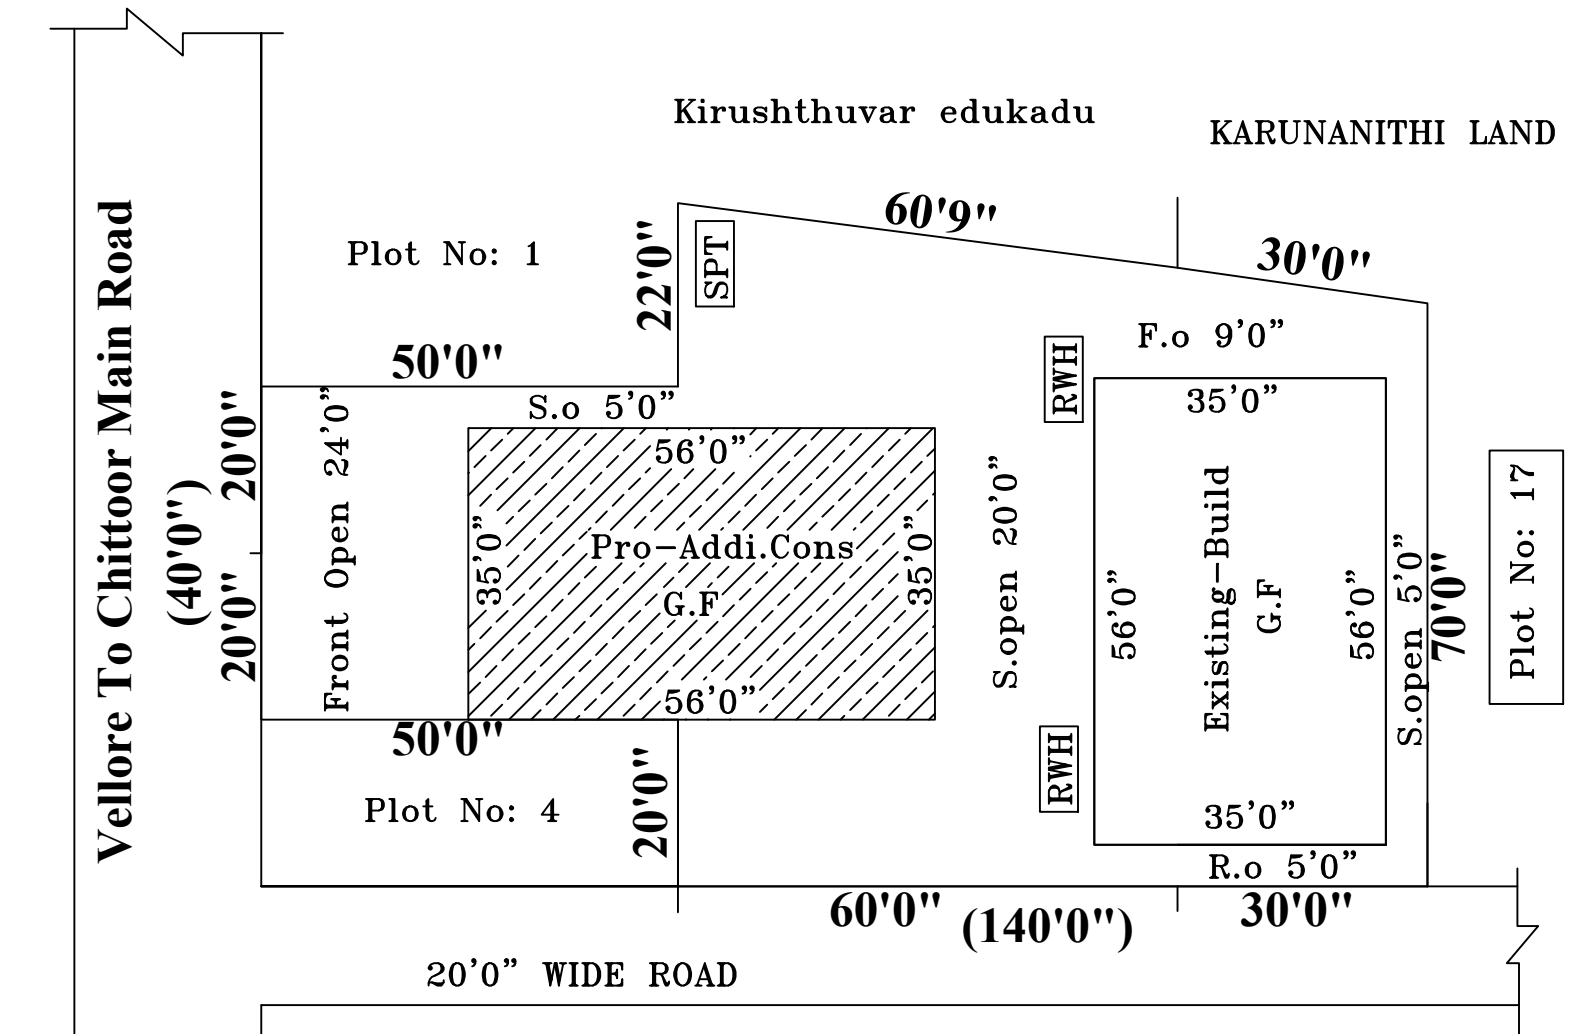

SITE PLAN

SCALE: 1INCH=33FEET

AREA DETAILS	SQ.FT.	SQ.MT.
TOTAL AREA OF THE SITE	8880.75	825.02
EXISTING BUILDING IN G.F	1960.00	182.08
PROPOSED BUILDING IN G.F	1960.00	182.08
OPEN SPACE	4960.75	460.86

JOINERIES	FT	M
RS ROLLINGSHUTTER	11'0" X 10'0"	3.35 X 3.05
D DOOR	4'0" X 7'0"	1.22 X 2.13
D1 DOOR	2'6" X 7'0"	0.76 X 2.13
W WINDOW	4'0" X 4'6"	1.22 X 1.38
V VENTILATOR	2'6" X 2'0"	0.76 X 0.61
GW GRILLWINDOW	4'0" X 4'6"	1.22 X 1.38

LEGEND

OWNER'S BOUNDARY SHOWN IN GREEN	☐
PROPOSED CONSTRUCTION SHOWN IN RED	☐
EXISTING BUILDING SHOWN IN BLUE	☐
EXISTING ROAD SHOWN IN YELLOW	☐

APPLICANT'S SIGNATURE

S. SENAR, D.C.E.,
REGISTERED ENGINEER Gr-III
Regd. No. RE/032/2019/VCMC
"ANNAI ARUL COMPLEX"
27/10, 6th West Cross Road,
Gandhi Nagar, VELLORE - 632 003.
Cell : 93606 21174

OFFICE USE

ENGINEER