


PLAN SHOWING THE PROPOSED CONSTRUCTION OF A RESIDENTIAL BUILDING

IN S.NO. 185/10, SEMBEDU VILLAGE & PANCHAYAT, ANAICUT TALUK,


VELLORE DISTRICT.,

Owner :- Mr. MANIGANDAN


SCALE 1: 100

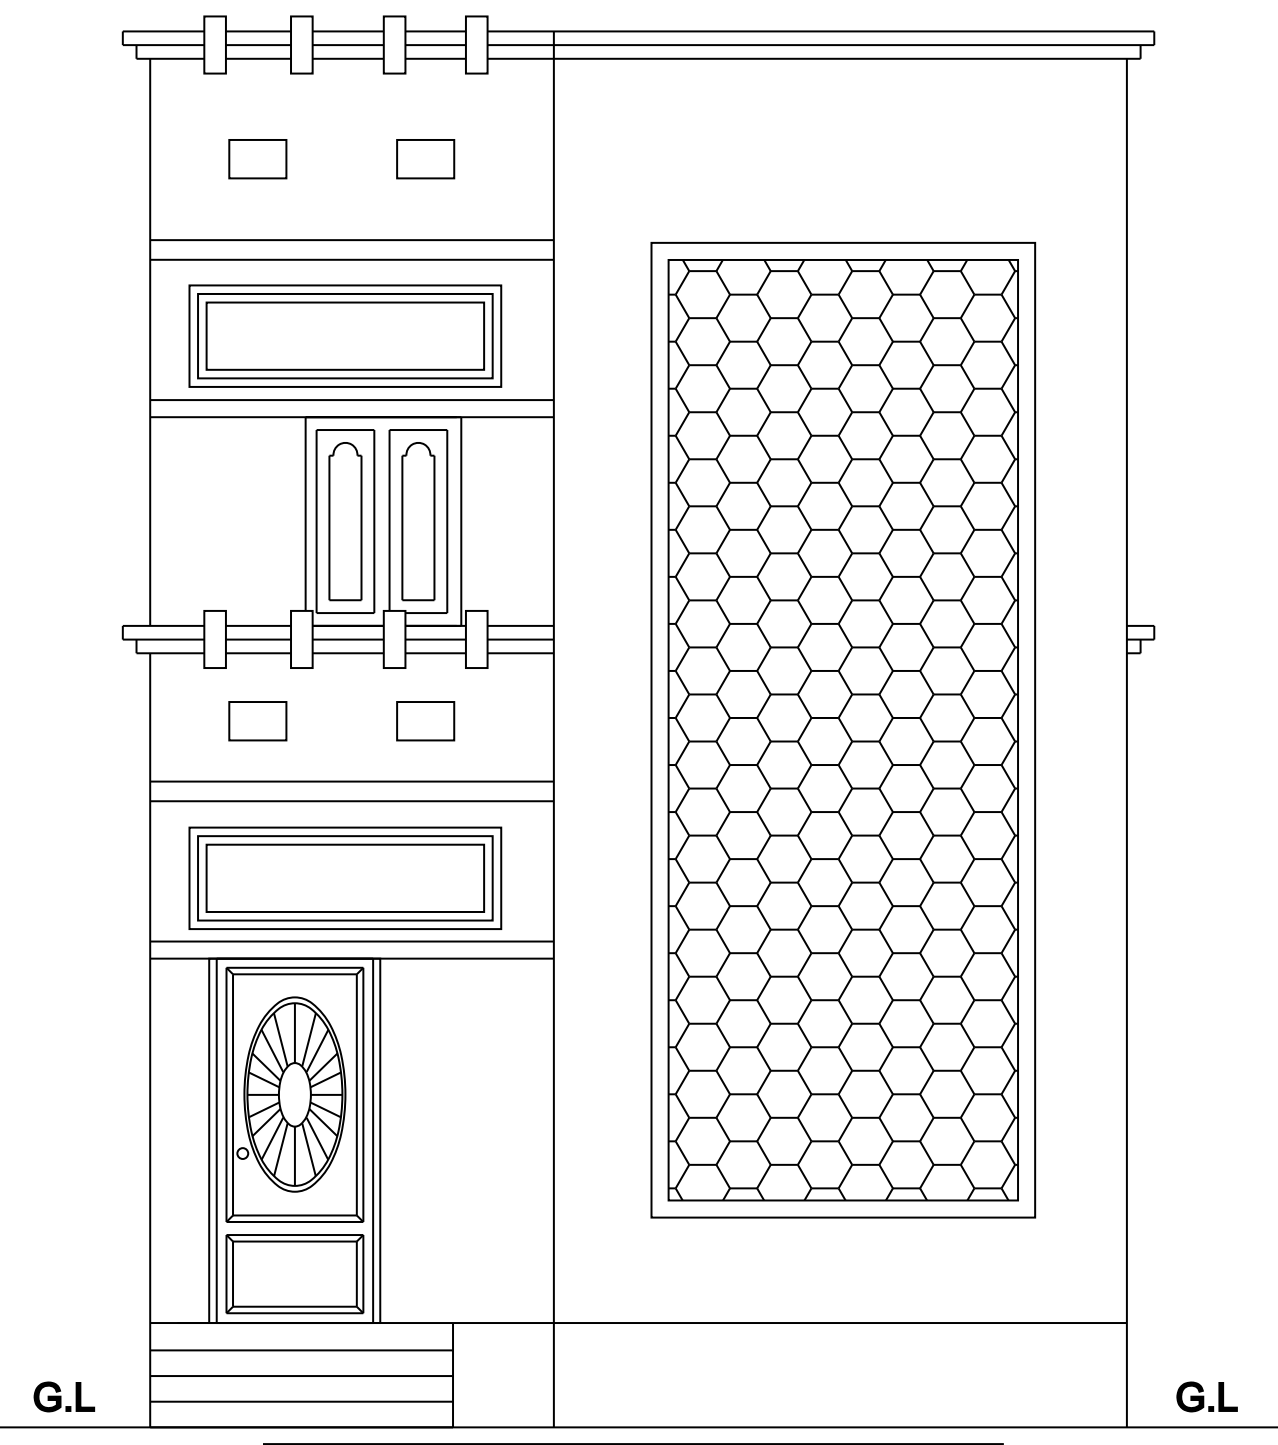


ELEVATION

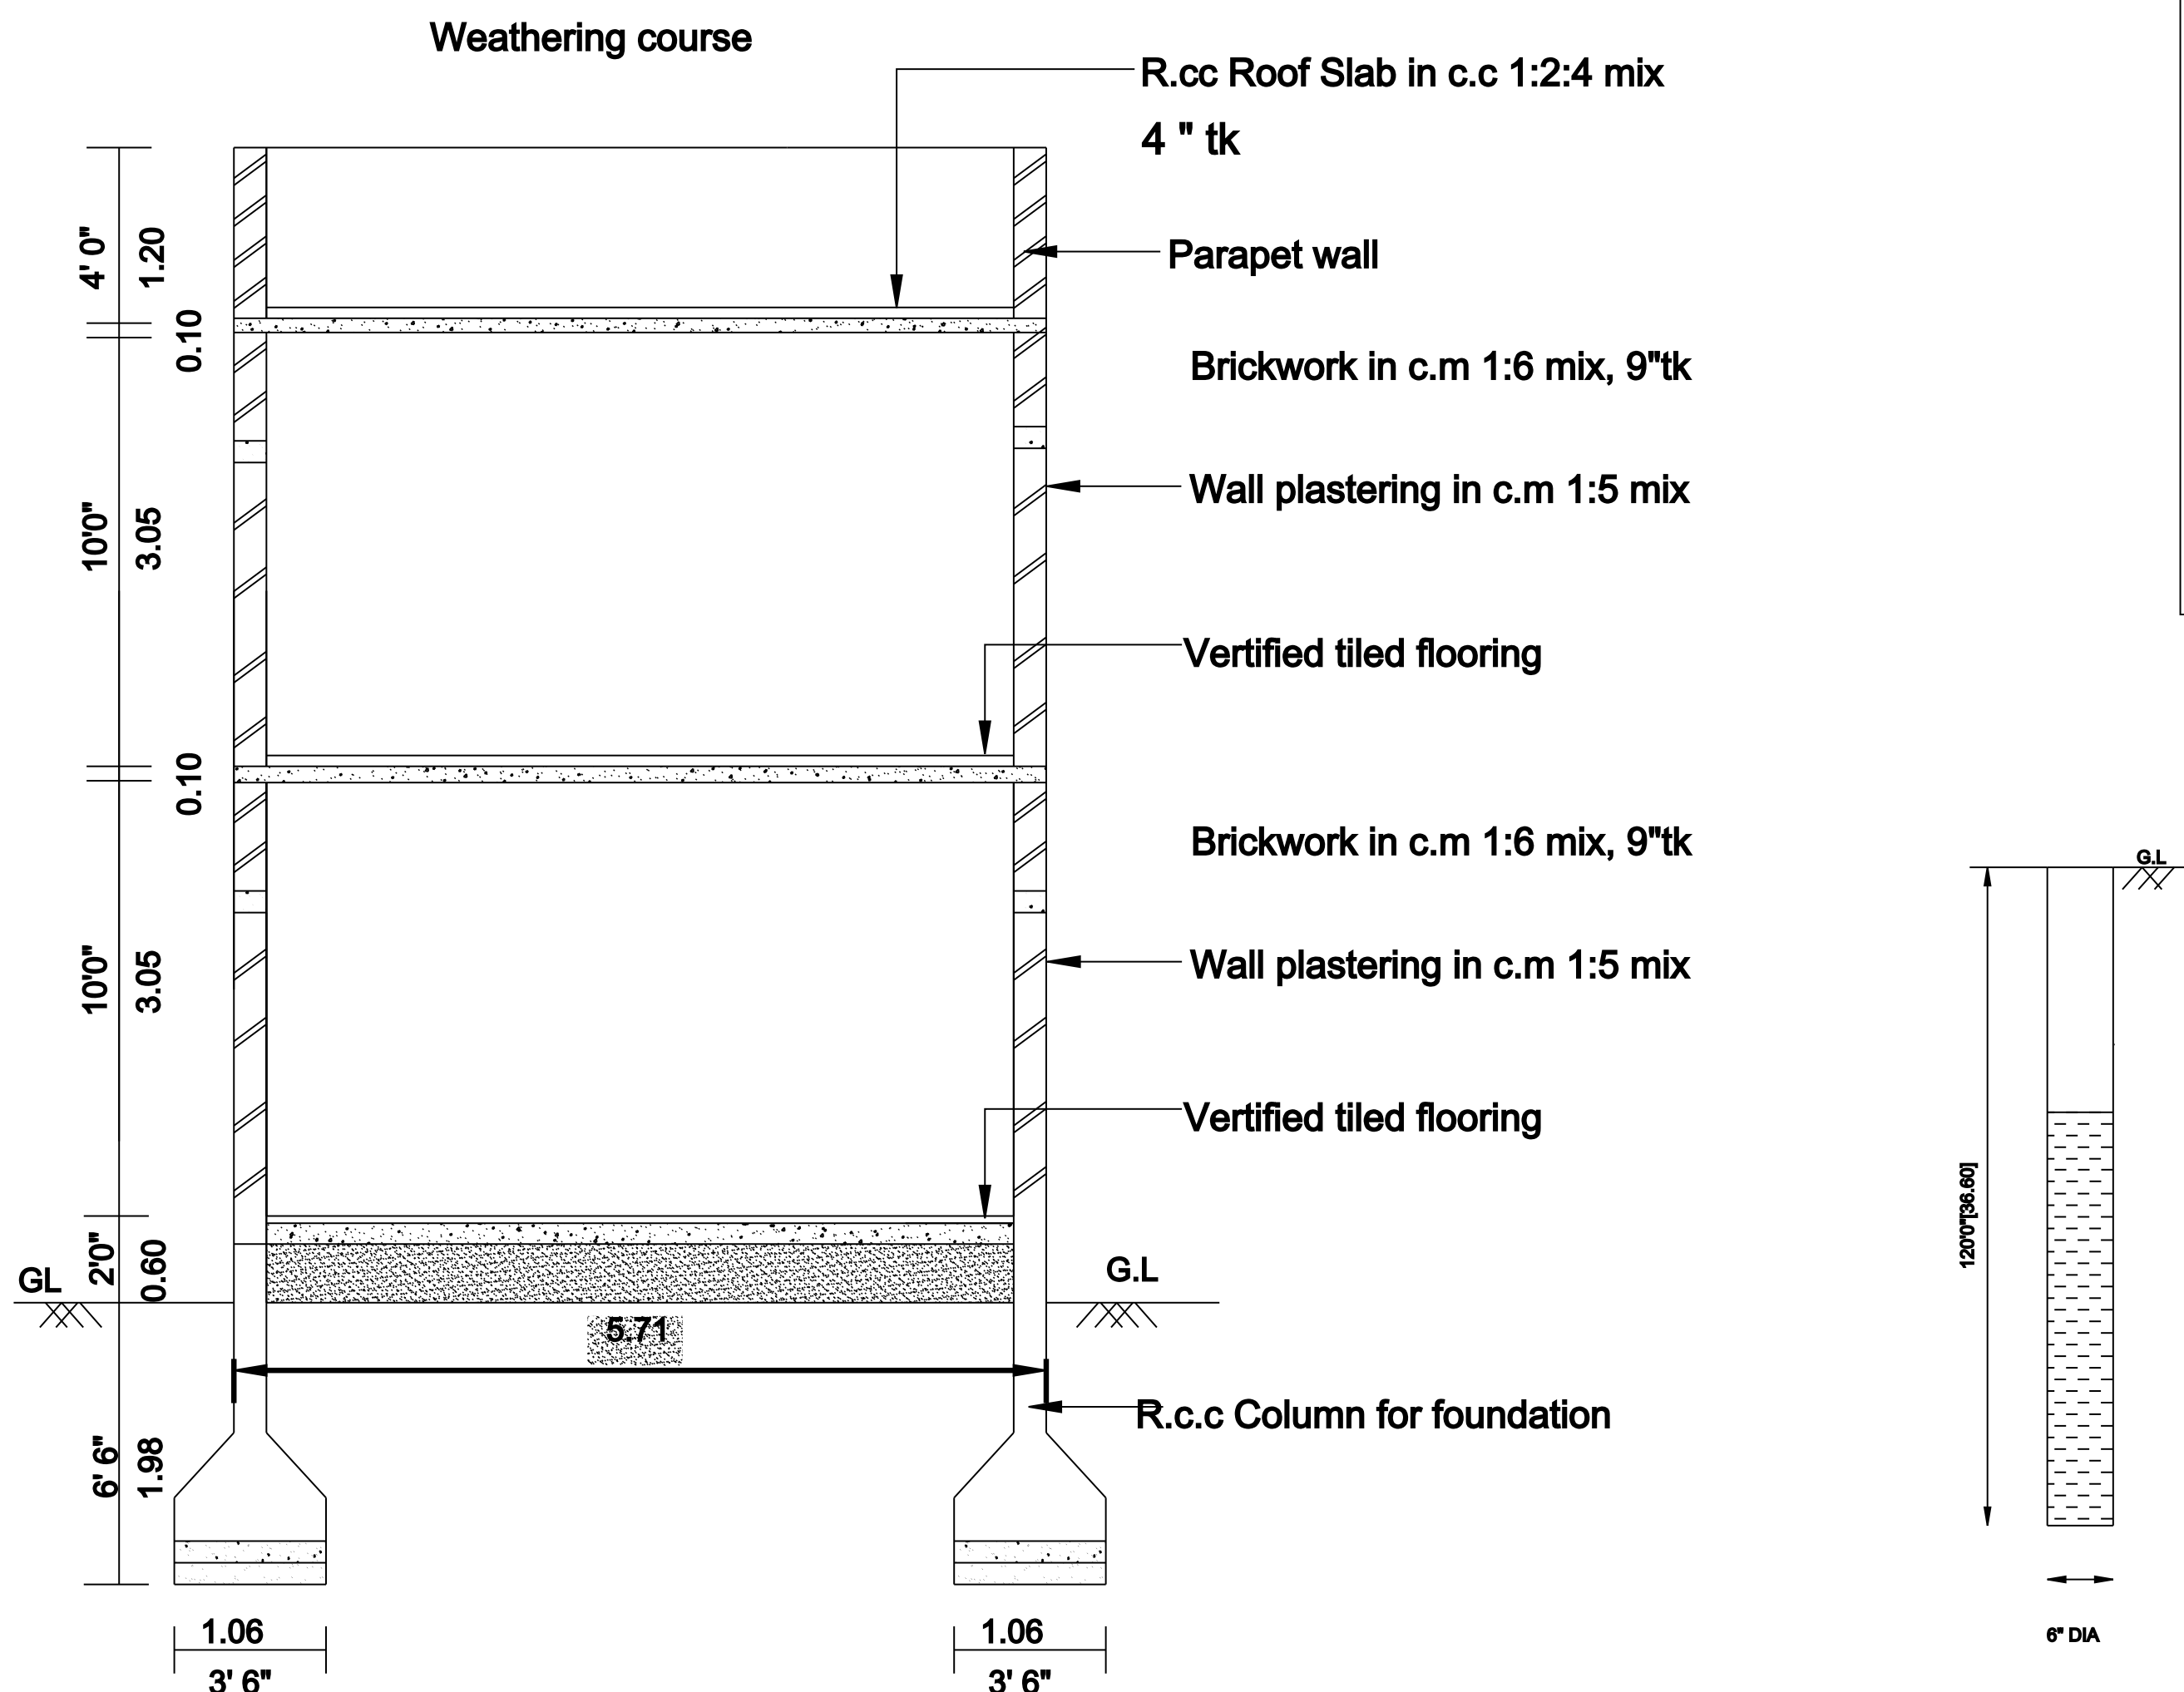


SECTION ON 'AA'

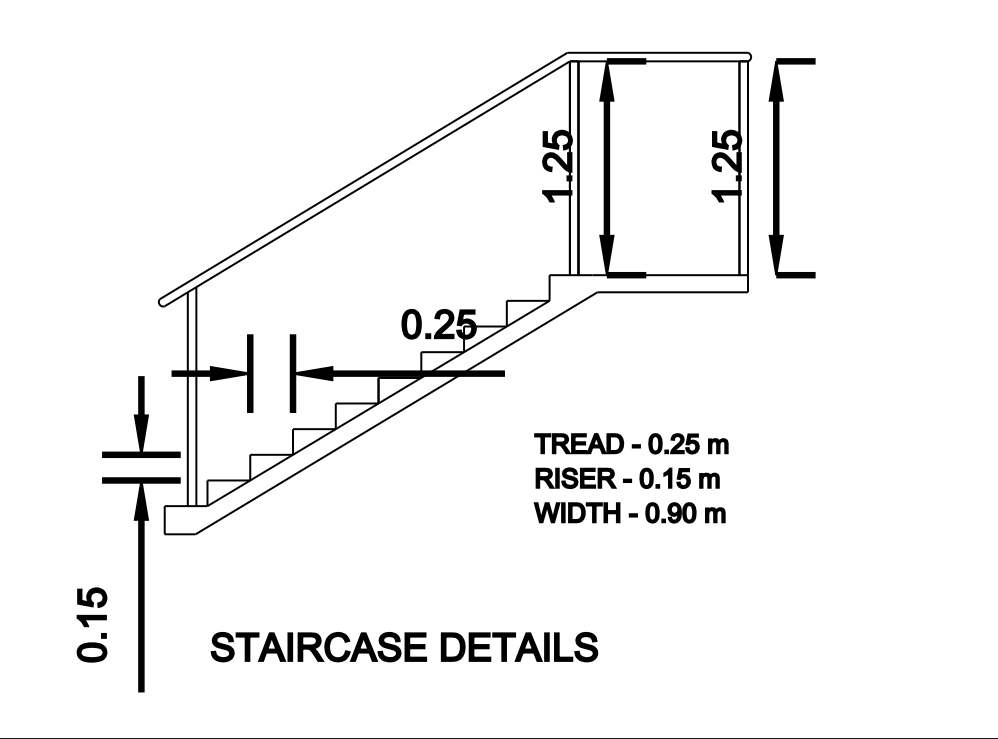


EXISTING BUILDING
30'0"

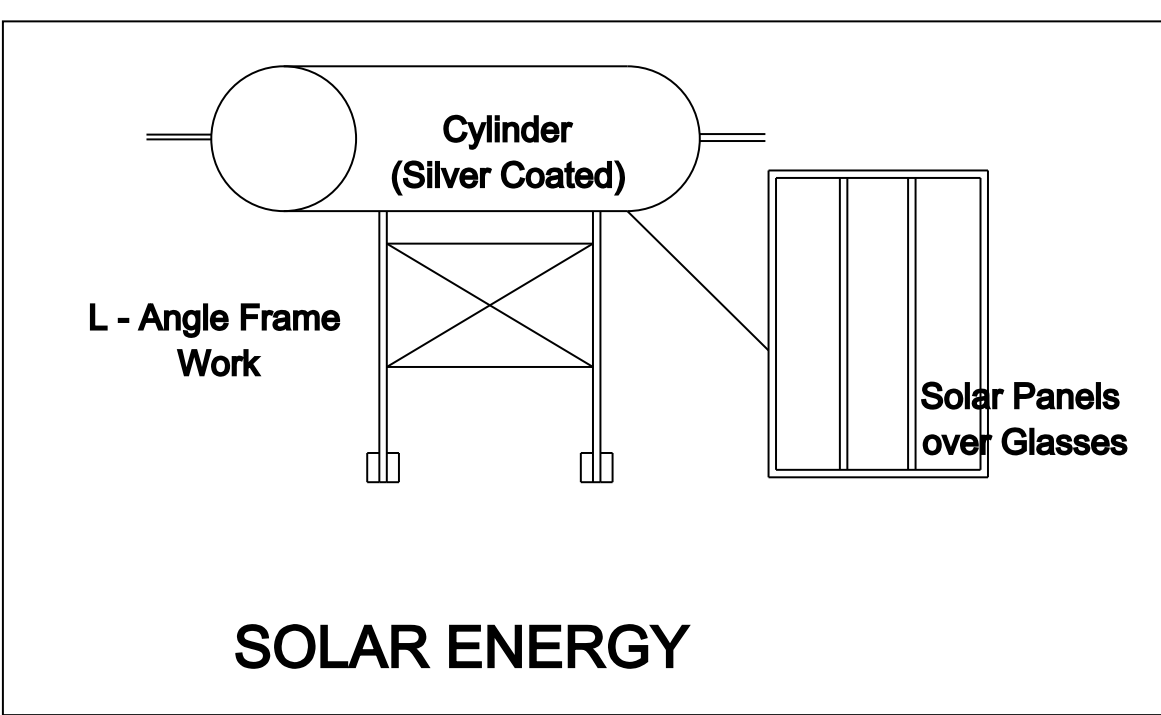


SOLAR ENERGY

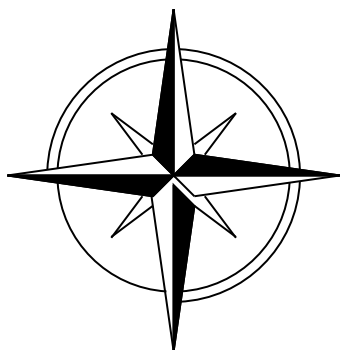


Bore Well

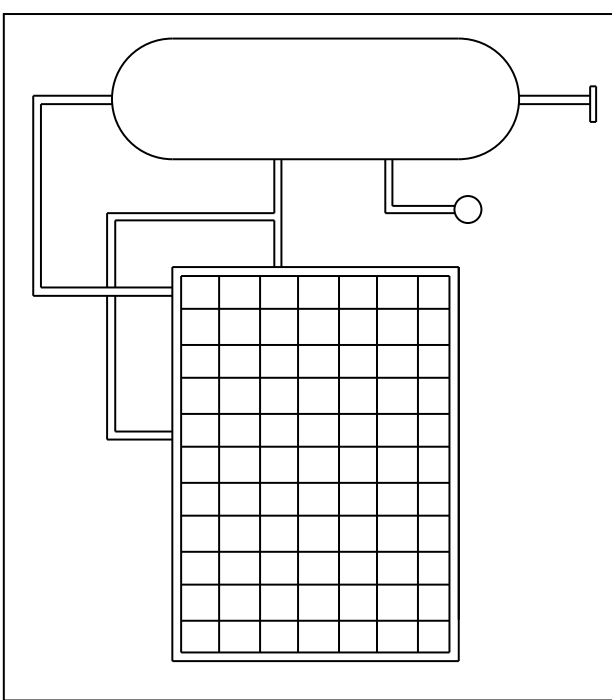

SOLAR ENERGY

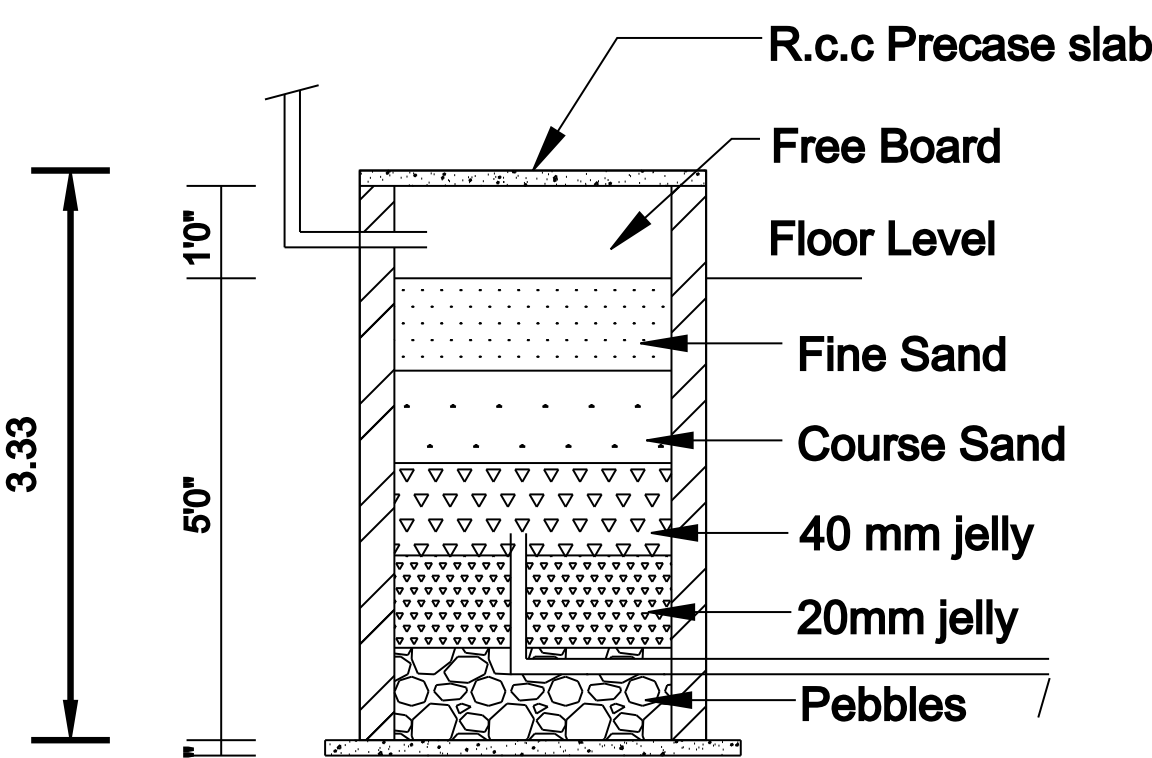

Section

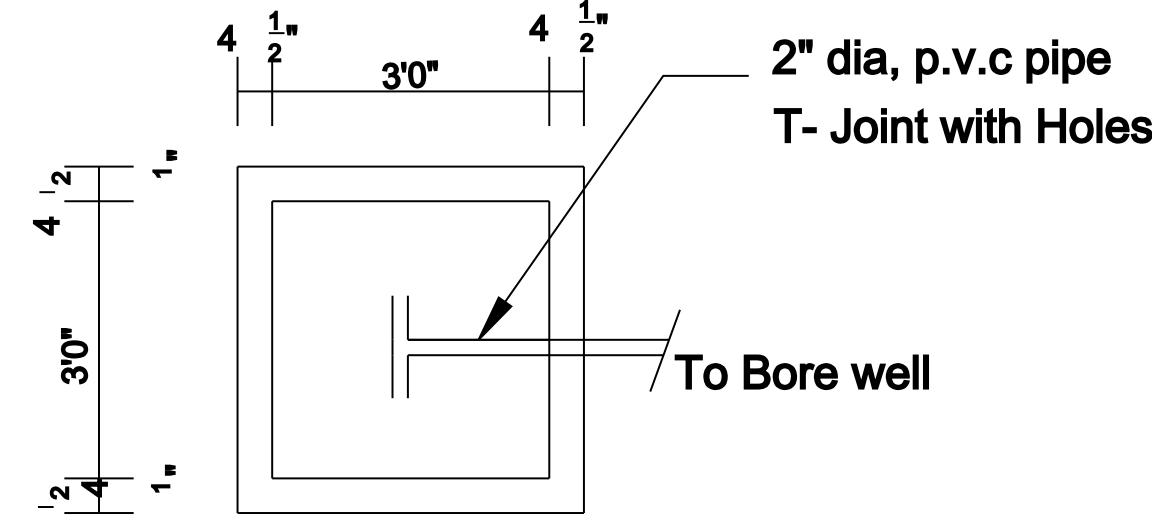


Plan


RAINWATER HARVESTING

TANK


SCALE 1:50

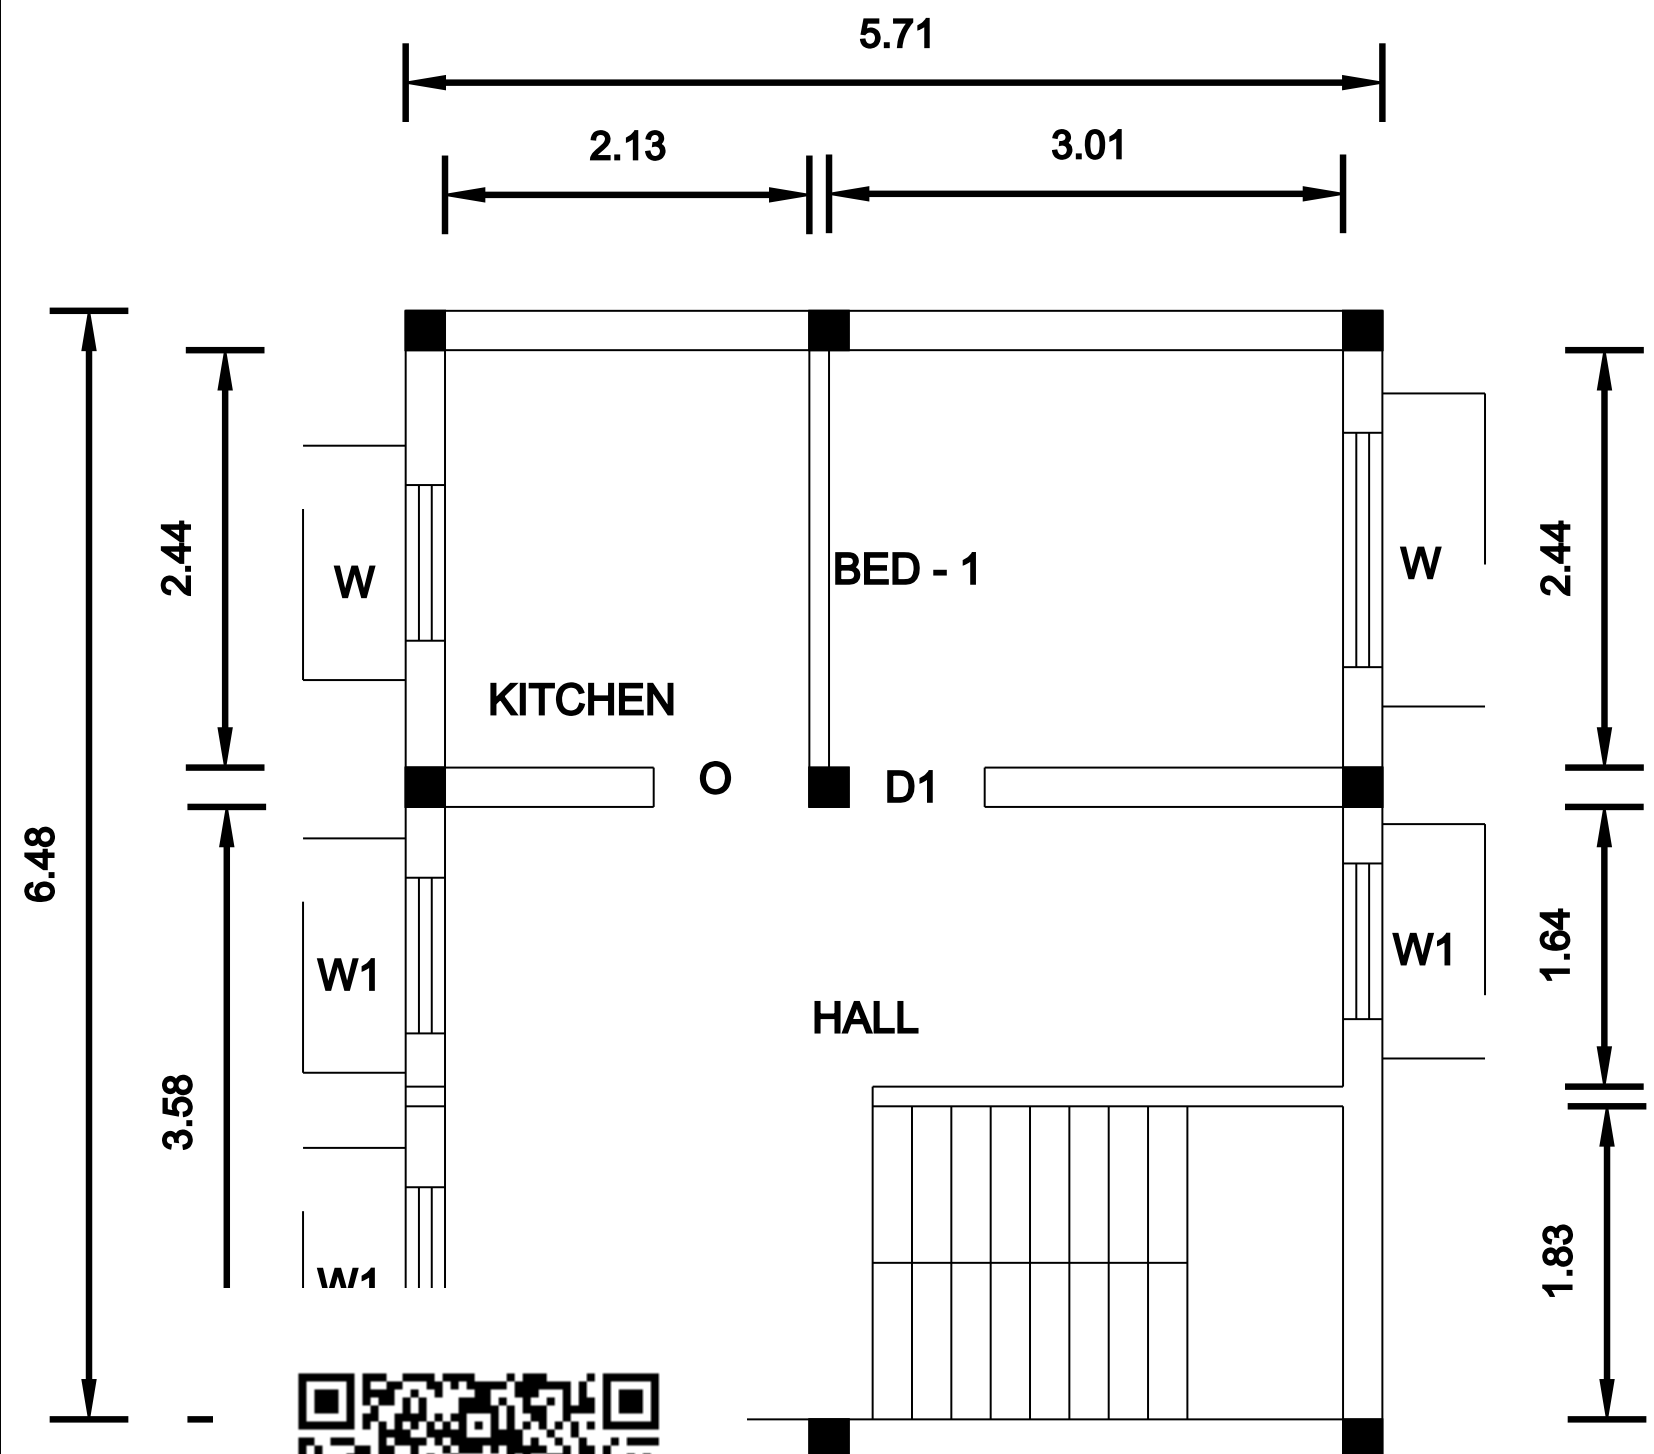


FLOOR PLAN

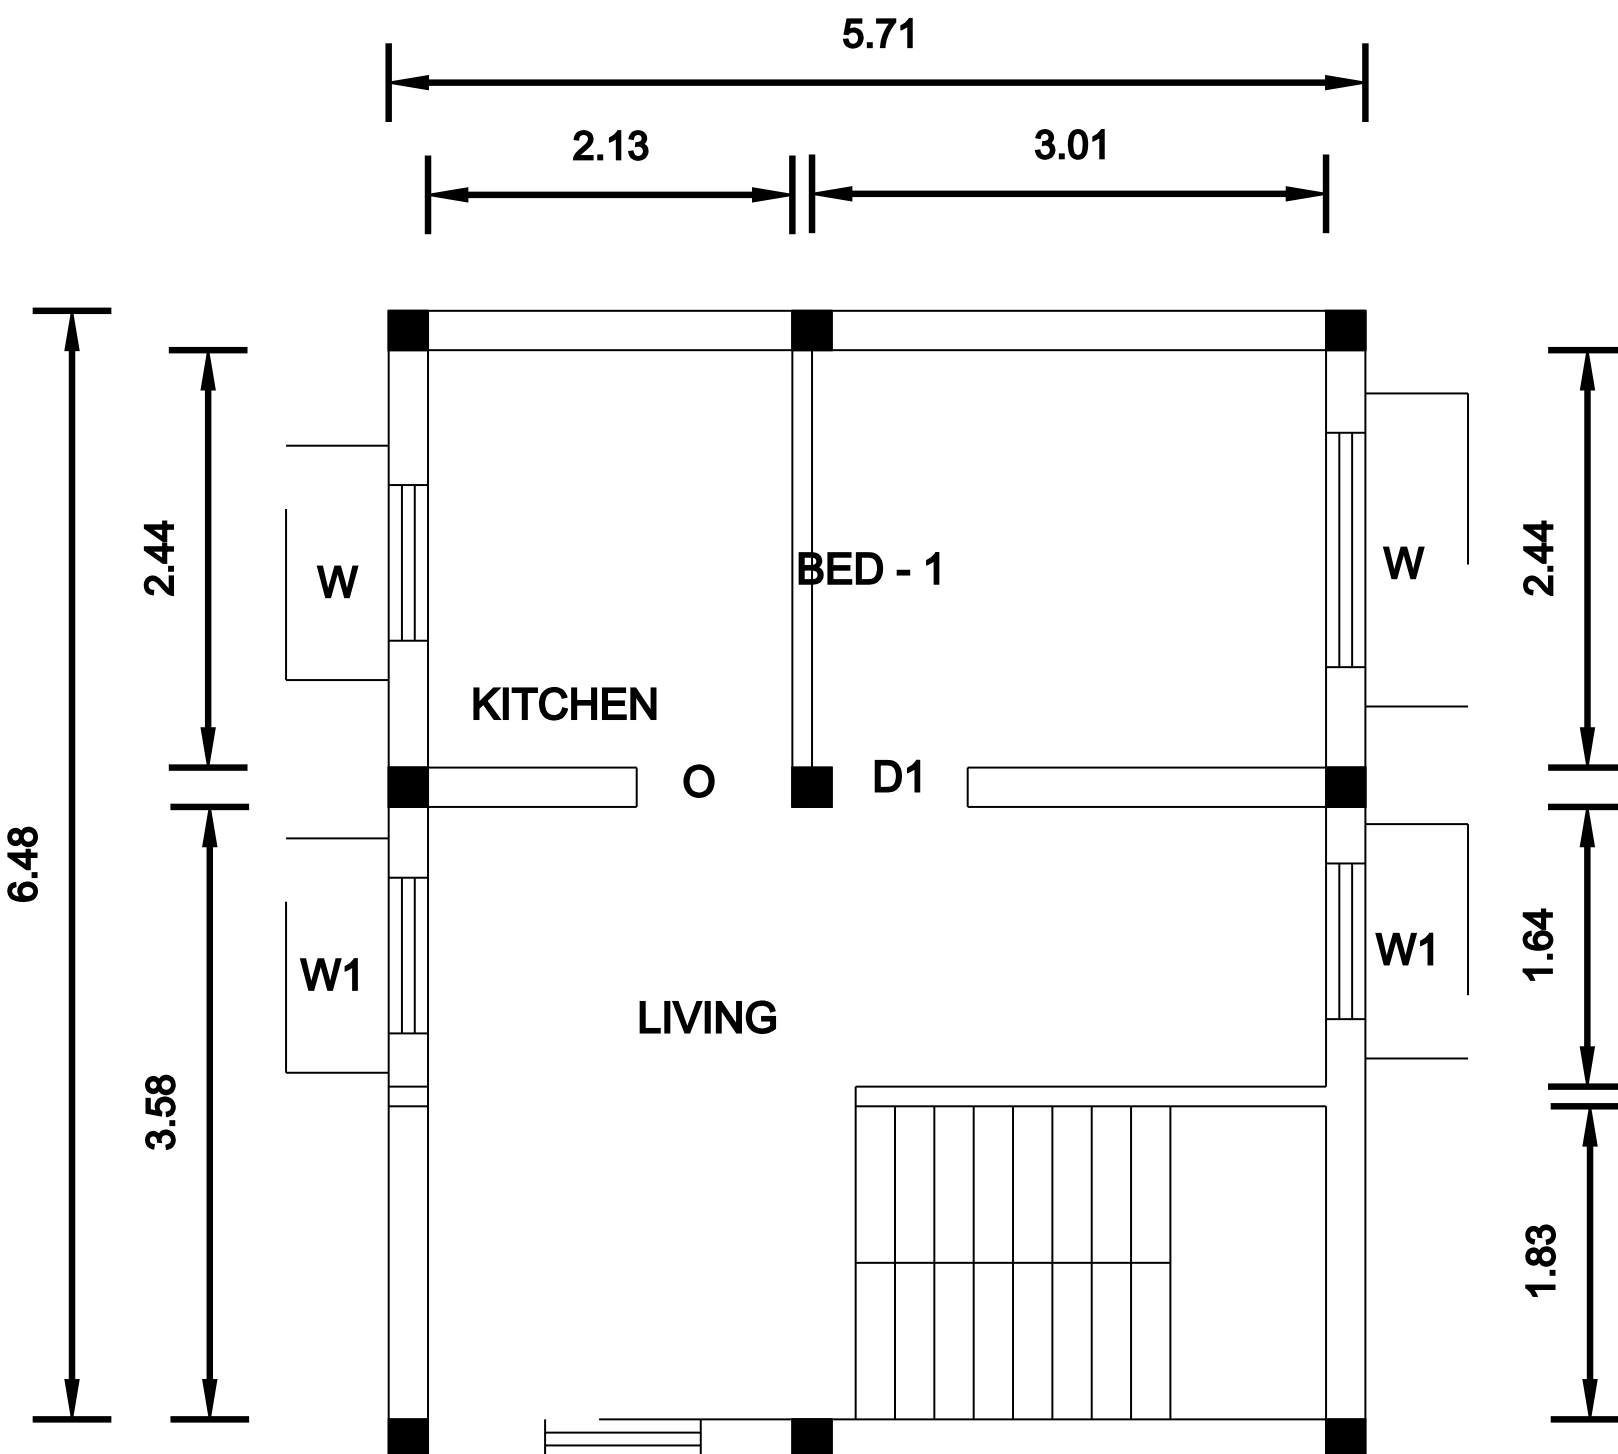

FIRST FLOOR PLAN

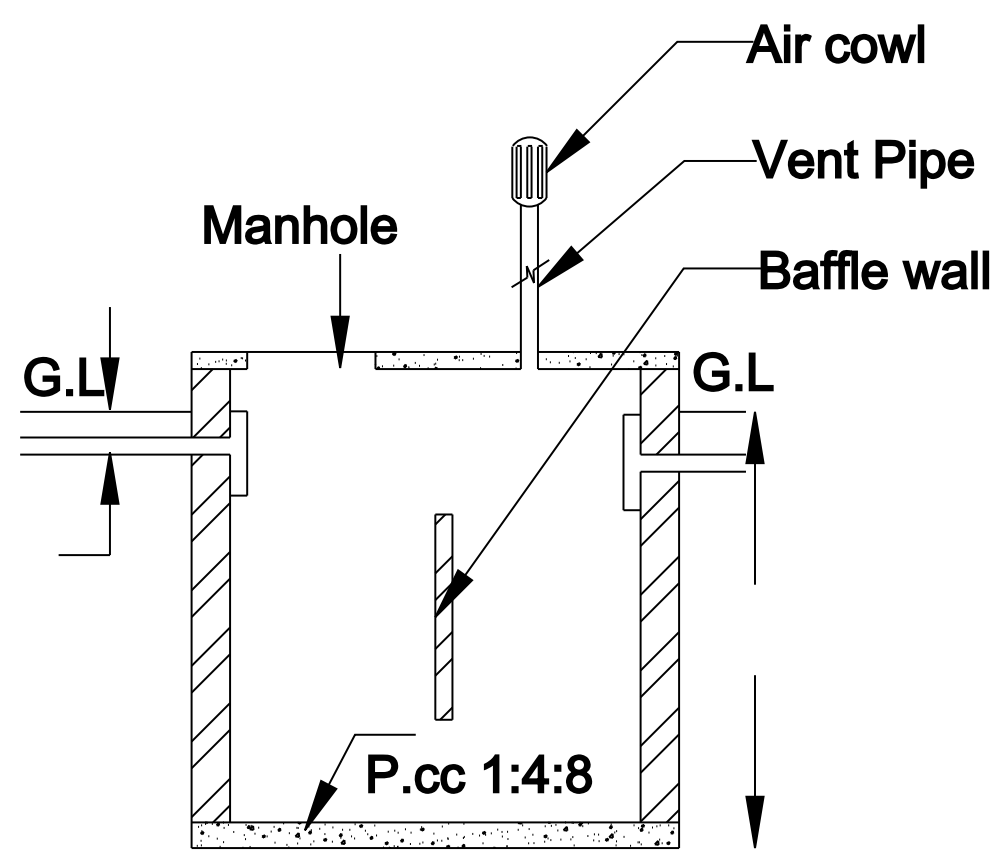


Section

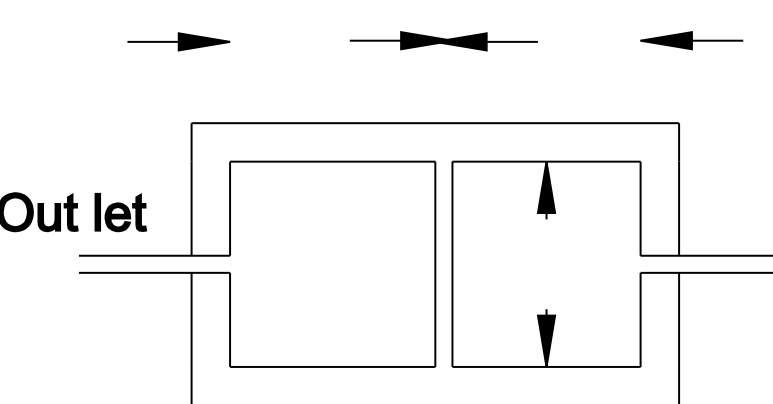


Plan

SEPTIC TANK

DETAIL

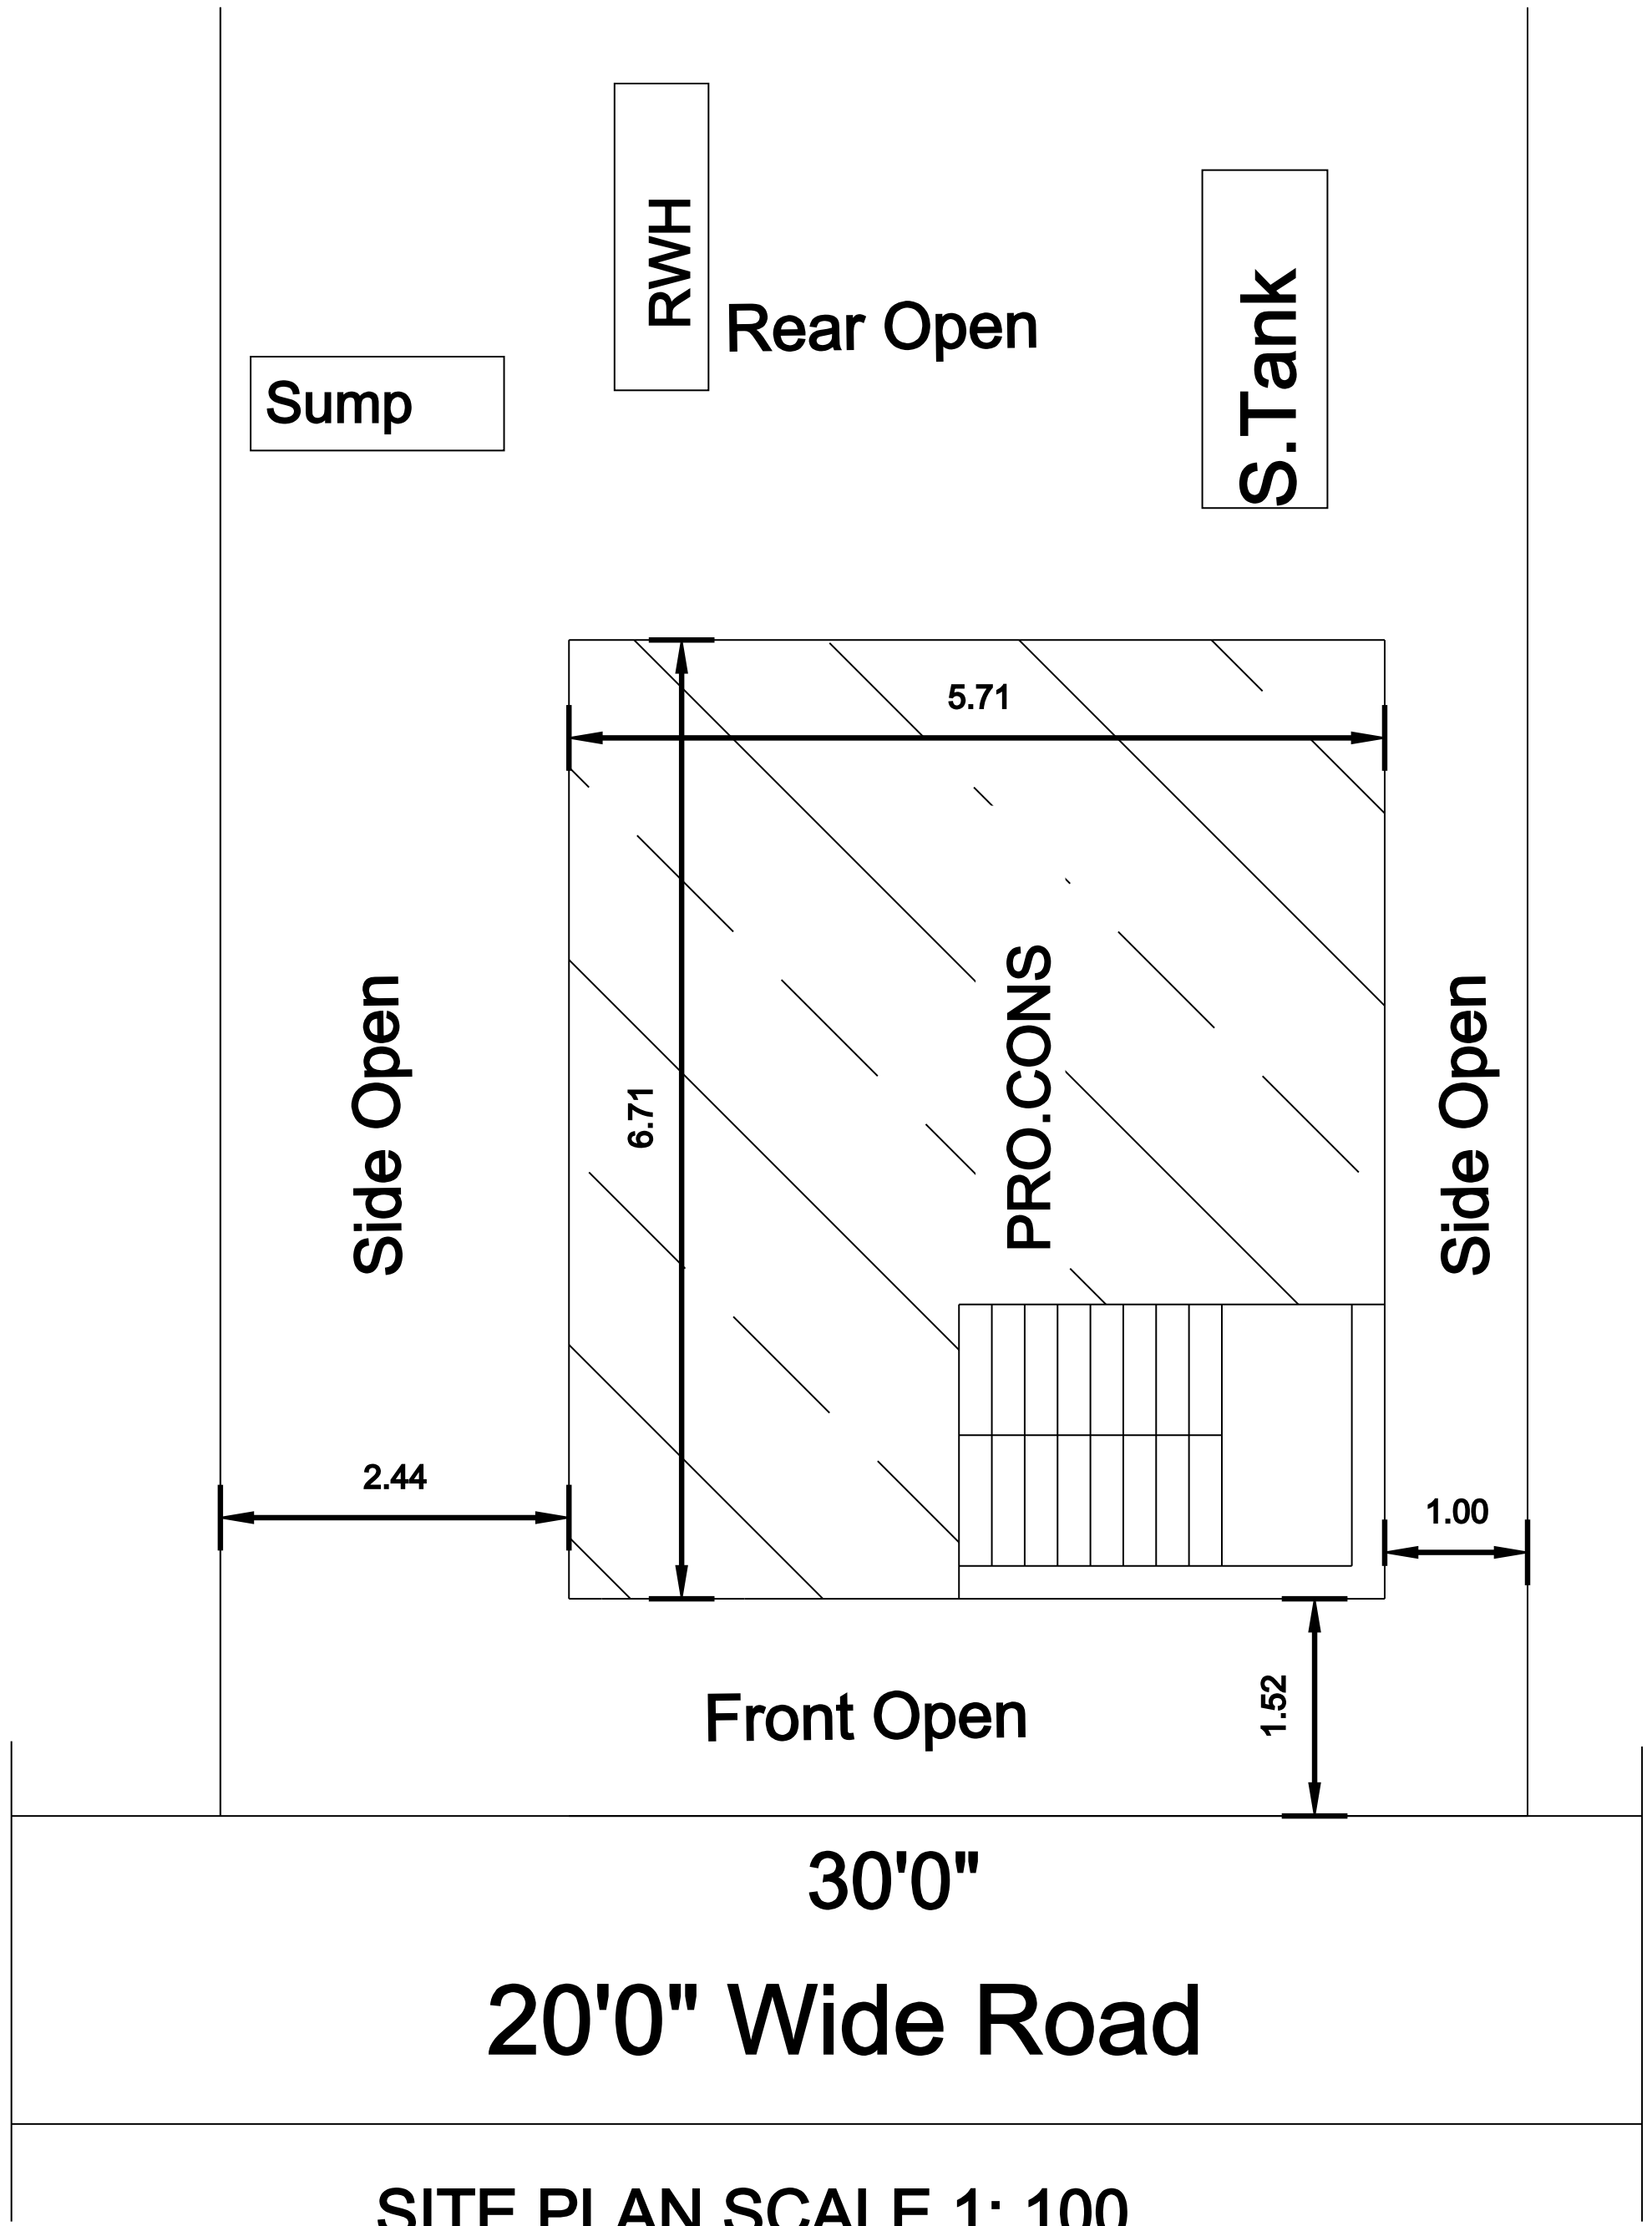

SITE PLAN SCALE 1: 100

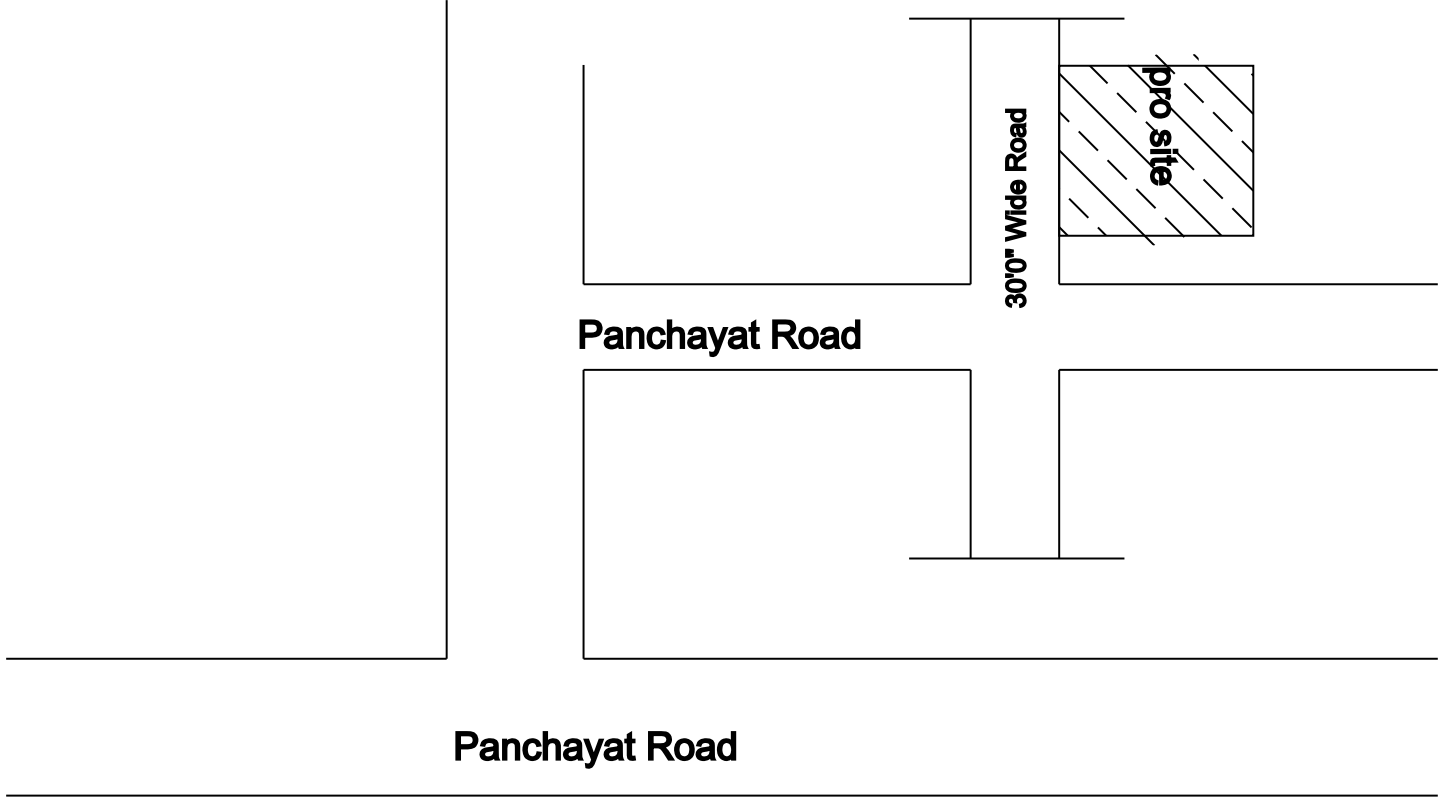

key Plan

JOINARY DETAILS

MD DOOR 3'6" X 7'0" (1.06 X 2.13)

D1 DOOR 3'0" X 7'0" (0.91 X 2.13)

D2 DOOR 2'6" X 7'0" (0.76 X 2.13)

O OPENING 3'0" X 7'0" (0.90 X 2.13)

W WINDOW 4'6" X 4'0" (1.37 X 1.22)

W1 WINDOW 3'0" X 4'0" (0.90 X 1.22)

V VENTILATOR 3'0" X 2'0" (0.91 X 0.61)

AREA DETAILS

Sq.ft

Sq.m

AREA OF PLOT :- 1246.00 (115.81)

AREA OF PRO GF :- 412.36 (38.31)

AREA OF PRO FF :- 412.36 (38.31)

AREA OF OPEN :- 1656.64 (153.90)

PLOT COVERAGE :- 19.93 %

FSI :- 0.39

OWNER

ENGINEER

VACANT PLOT