


PLAN SHOWING THE PROPOSED CONSTRUCTION OF A COMMERCIAL BUILDING AT
" M/S REETHIKA PRECISION ENGINEERING " AT COMPRISED SURVEY NO: 70/8, (70/5Part) , SURVEY NO:121/179,(121/2Part)
DP NO:125, VENMANIYATHUR VILLAGE, OLAKKUR PANCHAYAT UNION, TINDIVANAM TALUK, VILLUPURAM DISTRICT.

APPLICANT: Mr. R.GOTHANDARAMAN. S/O Mr.RAJARAMAN.

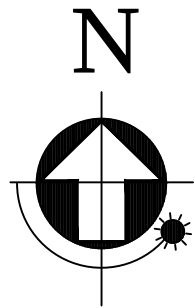


SHEET_1


All Dimensions Are In (M) Meters.

SCALE-1:100

GROUND FLOOR PLAN , SECTION & ELEVATION

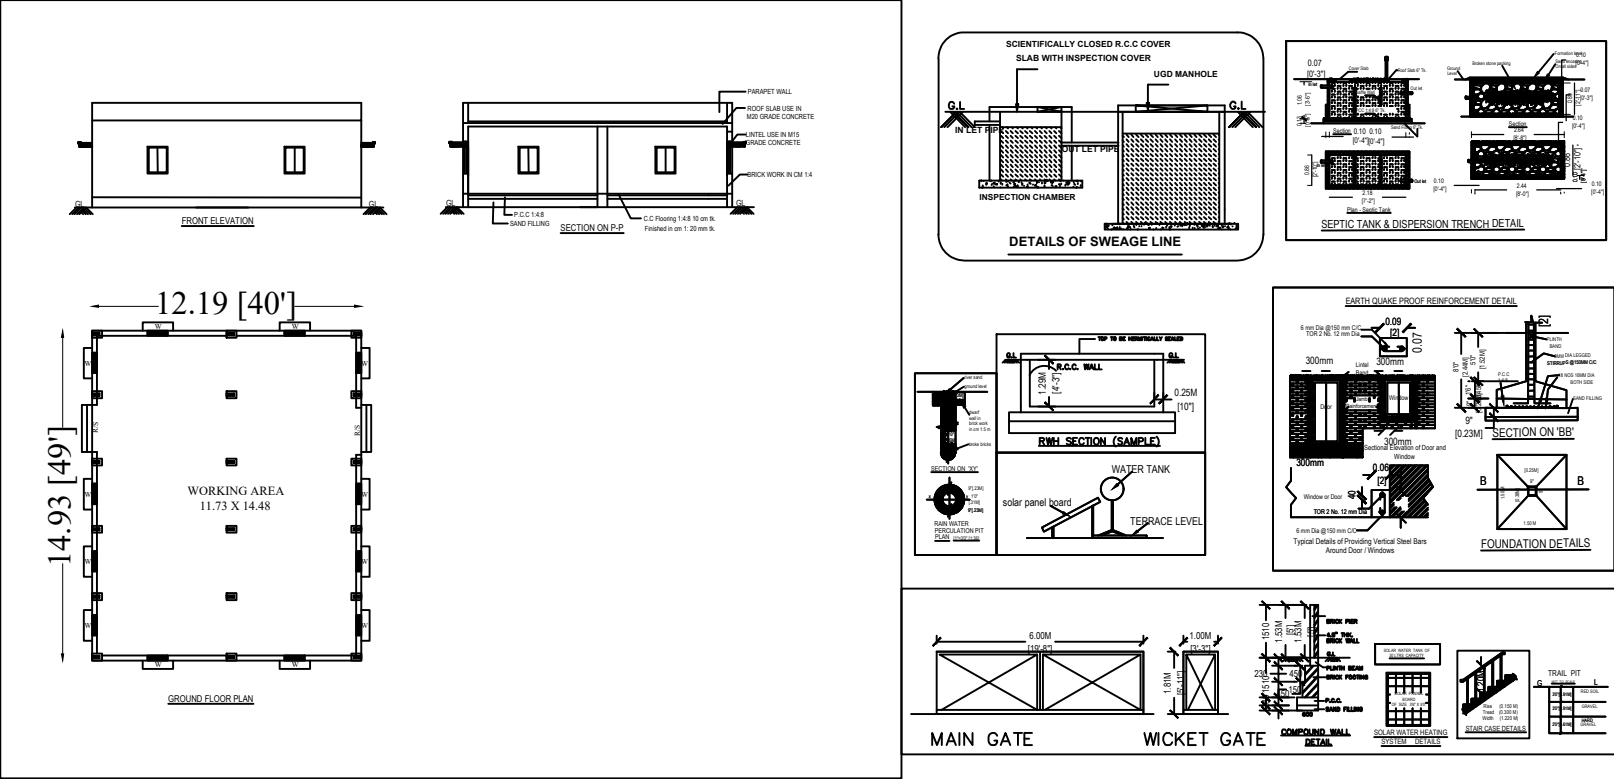

TOPO & KEY PLAN

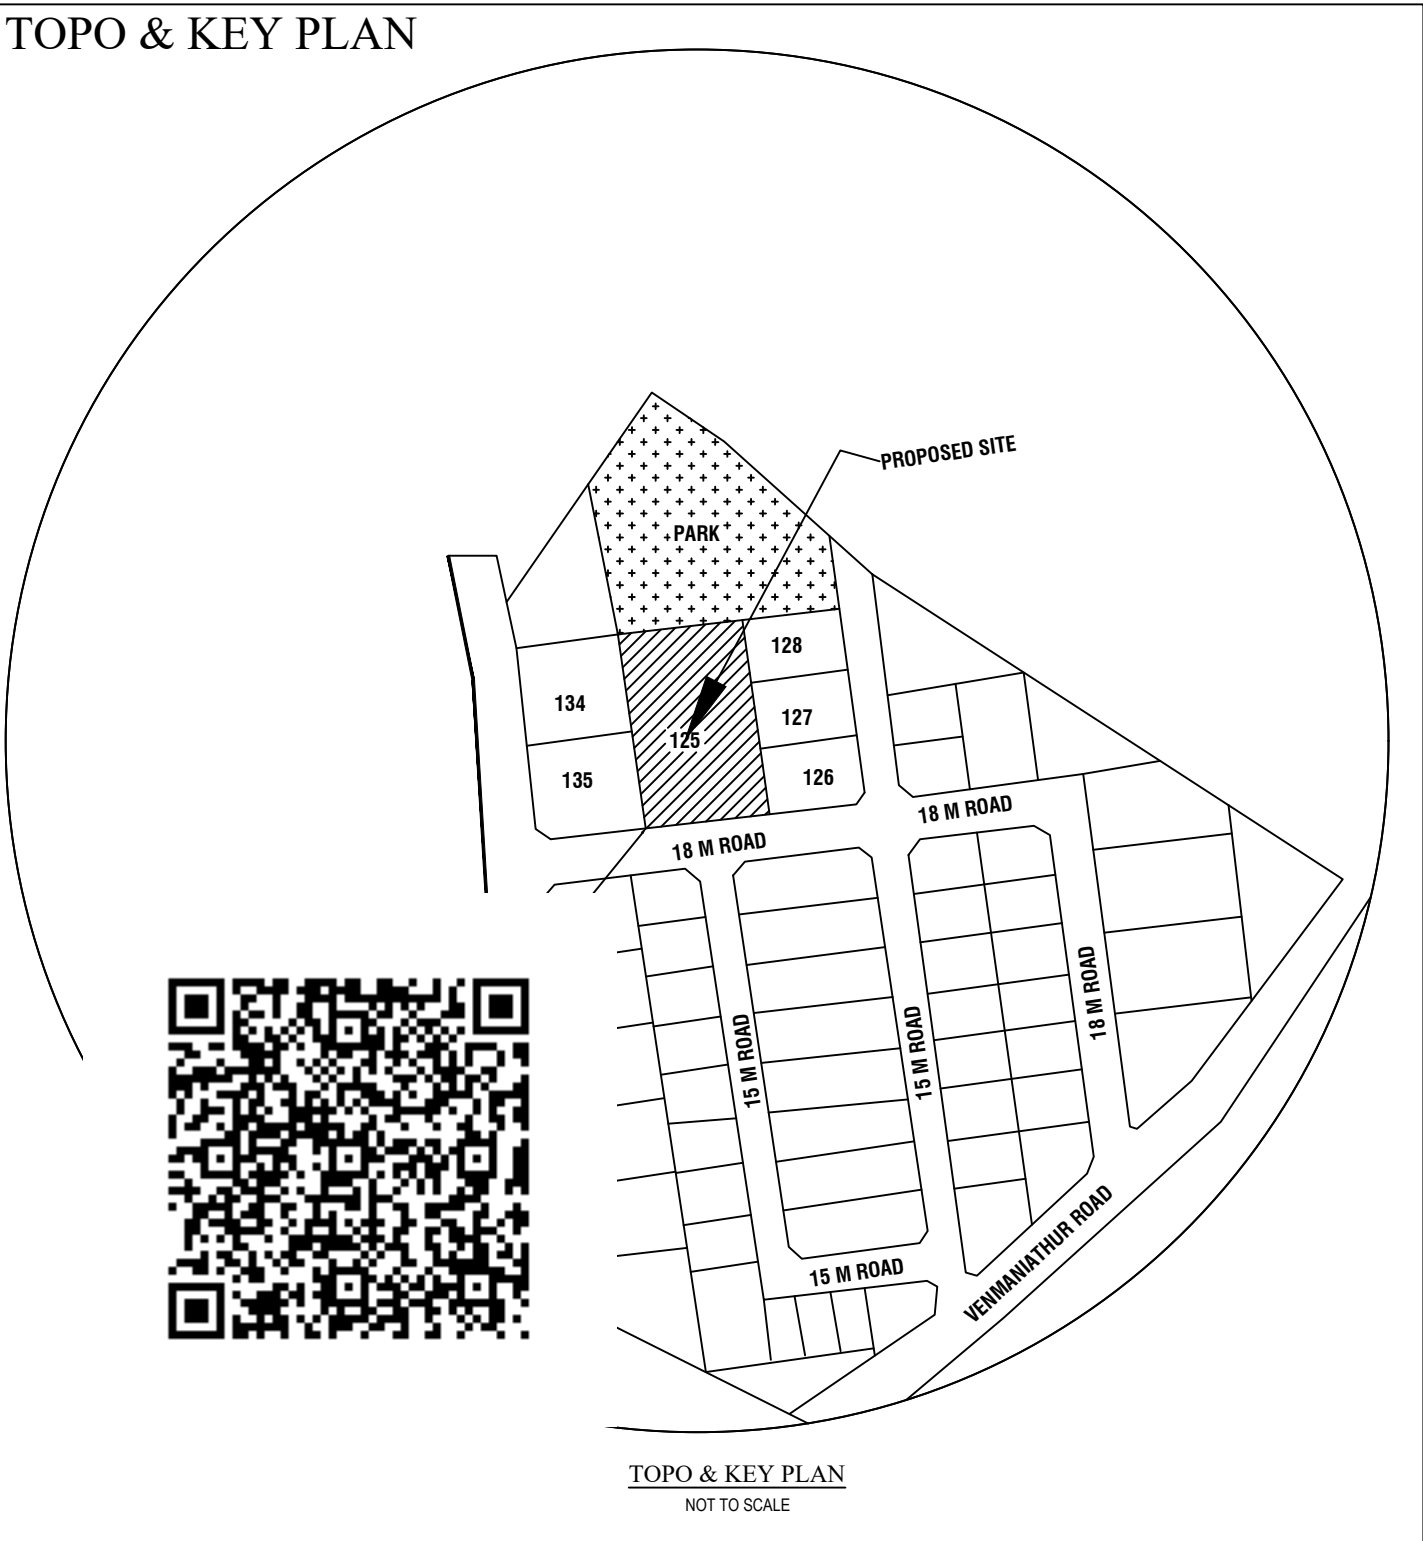


SIDCO OSR - 1

55.50 [182'-1"]

REAR SIDE SETBACK 50.07 m

SIDE SETBACK. 37.01 m

FRONT SIDE SETBACK.10.00 m

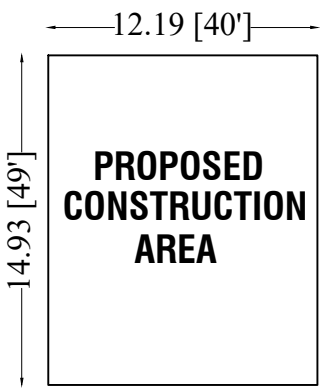

SIDE SETBACK. 6.30 m

SIDCO PLOT NO: 126,127,128,

SIDCO PLOT NO: 134,135,

75.00 [246'-1"]

SIDCO 18 m ROAD

SIDCO 15 m ROAD

SITE PLAN
SCALE 1:100

OFFICE USE :

AREA DETAILS	TOTAL AREA IN sq.ft	TOTAL AREA IN sq.m
PLOT AREA	44805.15	4162.50
PRO-G.F R.C.C AREA	1959.37	182.03
OPEN AREA	42845.77	3980.47

- NOTE:-
1. ALL DOORS AND WINDOWS ARE OPEN OUTWARDS
 2. SILL LEVEL OF WINDOW IS BELOW 1.00m.
 3. ALL DIMENSIONS ARE IN ``FEET & M"

JOINERY DETAILS			
JOINERY	SIZE	SILL LEVEL	LINTEL LEVEL
Rolling Shutter - R/S	10'-0"x10'-0"	-	+10'-0"
WINDOW - W	3'-0" X4'-0"	+3'-0"	+7'-0"

COLOUR REFERENCE

- BOUNDARY
- ROAD
- PROPOSED



TITLE
GROUND FLOOR PLAN , SECTION & ELEVATION -
SITE PLAN & KEY PLAN .

SCALE 1:100 SHEET- 1/1

E. M. Prakash
Er.M.PRAKASH D.C.E.,
(License Surveyor)
Tindivanam Municipality
Reg No : 043/LS/2021/00004
No:2/18, Om Ganapathi Complex
New Mosque Street. Cell : 9677199177.

R. Gothandaraman

ENGINEER (Seal/Sign) OWNER