



PLAN SHOWING THE PROPOSED CONSTRUCTION OF RCC ROOF GROUND FLOOR RESIDENTIAL BUILDING IN
SURVEY No.329/3A2A2 & 329/4A2, PLOT No.44, VETRI NAGAR EXTENSION-I, NARAIYUR VILLAGE, KOLIYANUR
PANCHAYAT UNION, VILLUPURAM TALUK AND DISTRICT.

OWNER : Mrs.S.ANJALI, W/o. Mr.SURESH.

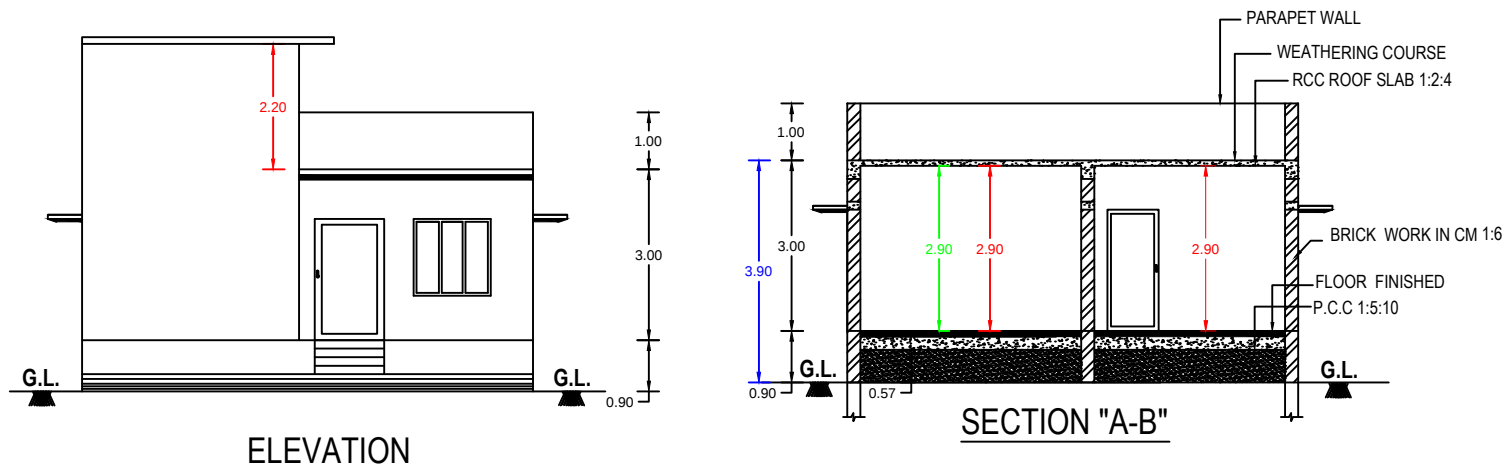


DTCP APPROVED No.862(R)/2018, DATE: 16-08-2018

ALL THE DIMENSIONS ARE IN METERS
SCALE 1:100

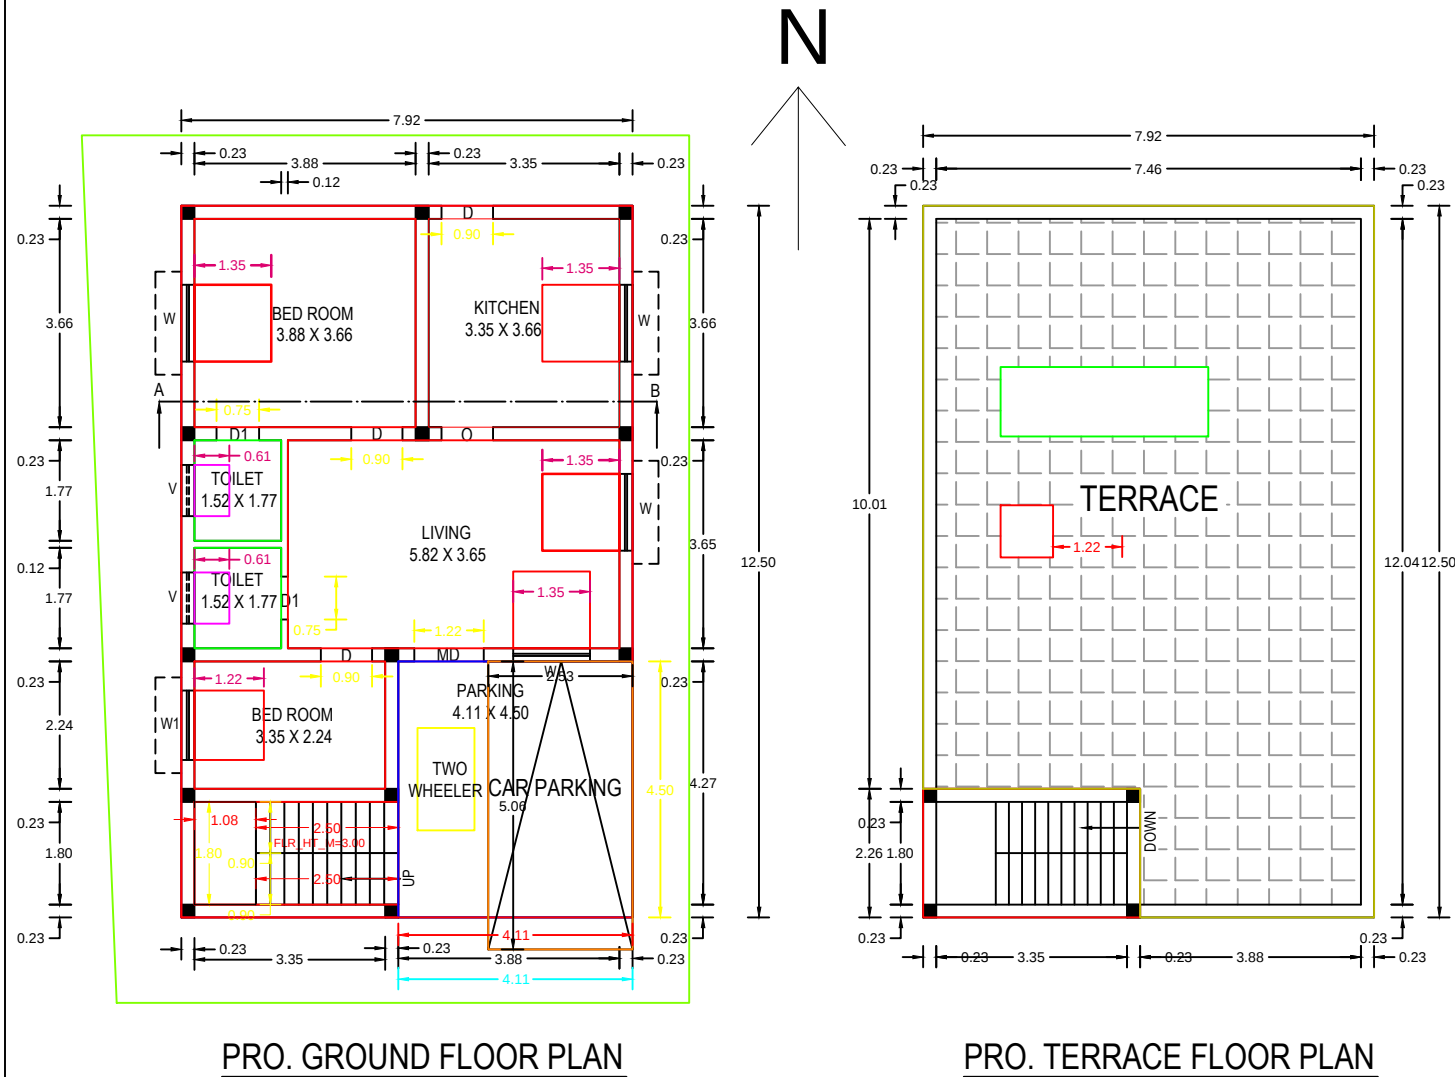

SITE PLAN
SCALE 1:100

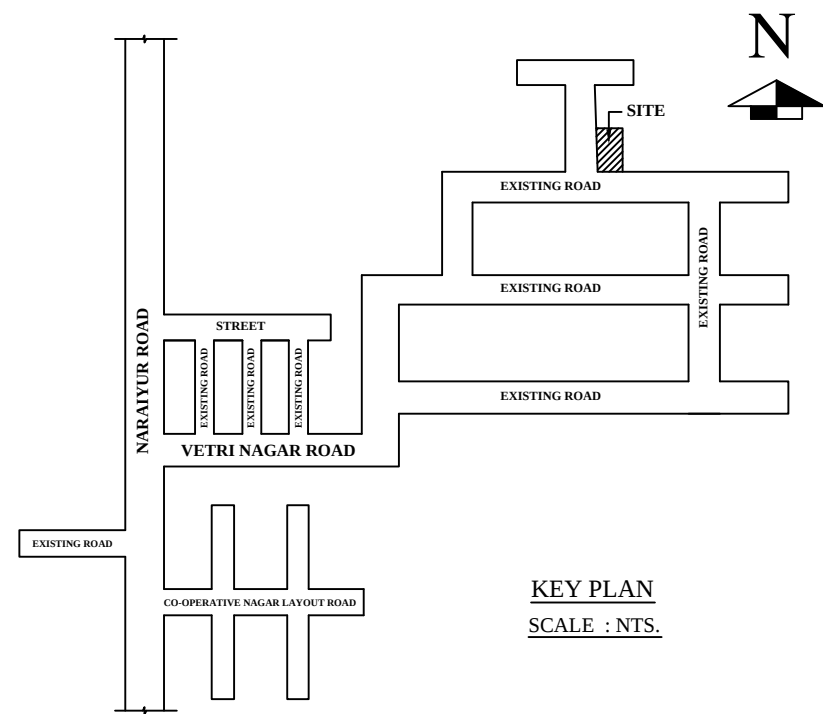

3. R.C.C. ROOF SLAB AND BEAMS IN M20 MIX
4. 9" BRICK WORK IN C.M 1:5 IN SUPER STRUCTURE
5. COUNTRY WOOD DOORS WITH FLUSH SHUTTERS
6. COUNTRY WOOD GLAZED WINDOWS
7. INTERNAL PLASTERING IN C.M 1:4
8. EXTERNAL PLASTERING IN CM 1:5
9. WEATHERING COURSE IN BRICK JELLY LIME CONCRETE 1:3 MIX
10. WEATHERING TILES IN 9"X9" BURNT CLAY TILES IN LAID IN1:3 MIX

AREA STATEMENT	SQ.FT	SQ.MT
PLOT AREA (AS PER DOCUMENT)	1700.00	157.99
PLOT AREA (AS PER PATTA)	1700.08	158.00
PLOT AREA (AS PER SITE)	1700.00	157.99
PLOT AREA (AS PER FMB)	1684.58	156.56
FSI AREA		
PRO. GROUND FLOOR AREA	1065.24	99.00
TOTAL FSI AREA	1065.24	99.00

NON FSI AREA		
PRO. HEAD ROOM	92.64	8.61
NET TOTAL FSI & NON FSI AREA	1157.88	107.61

PLOT COVERAGE : 62.66 %
FLOOR SPACE INDEX : 0.68

JOINERY DETAILS:		
	DESCRIPTION	IN METER
MD	MAIN DOOR	1.22X2.13
D	DOOR	0.90X2.13
D1	TOILET DOOR	0.75X2.13
O	OPENING	0.90X2.13
W	WINDOW	1.35X1.35
W1	WINDOW	1.22X1.22
V	VENTILATOR	0.90X0.61

OWNER

OFFICE USE

REGISTERED ENGINEER.