
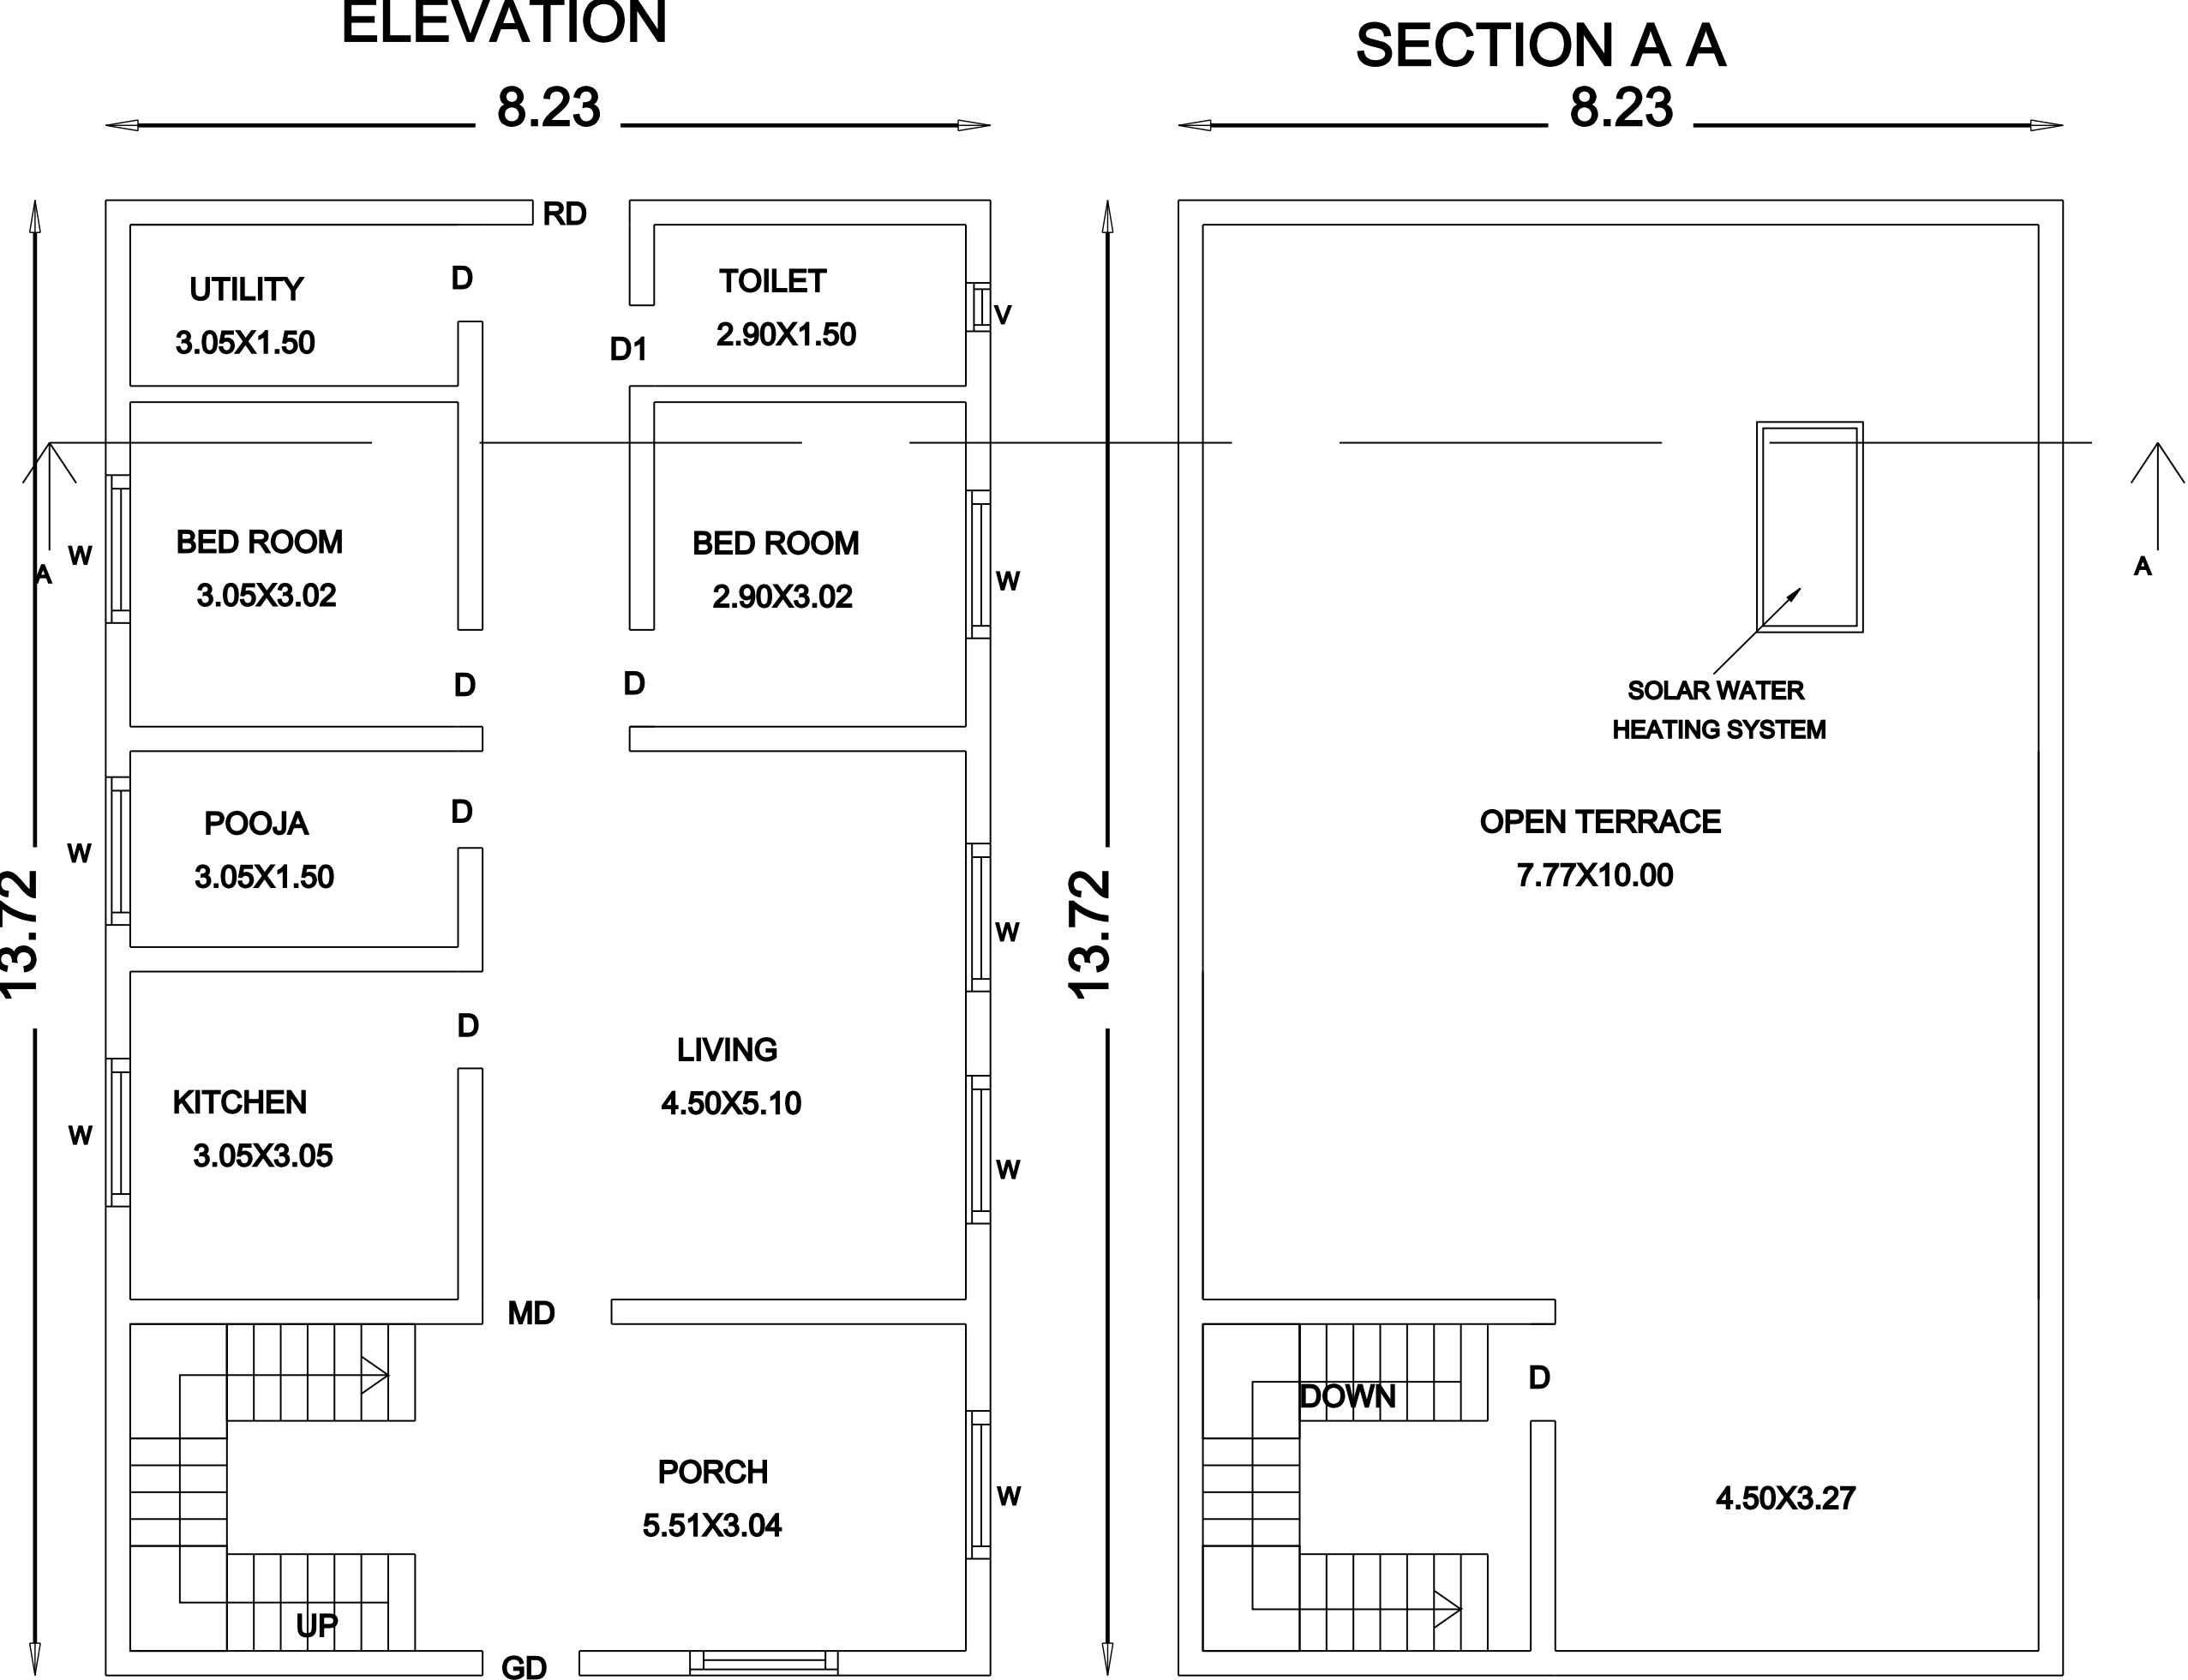










PLAN SHOWING THE PROPOSED CONSTRUCTION OF R.C.C ROOF RESIDENTIAL GROUND FLOOR BUILDING AT R.S.NO:58/7,PATTA NO:744,RETTANAI MAIN ROAD,VEMPUNDI KOOTROAD, MUTTIYUR VILLAGE,PELAKUPPAM PANCHAYAT IN TINDIVANAM TALUK.

APPLICANT : Mr.R.UDAYAKUMAR S/O RAJENDIRAN.

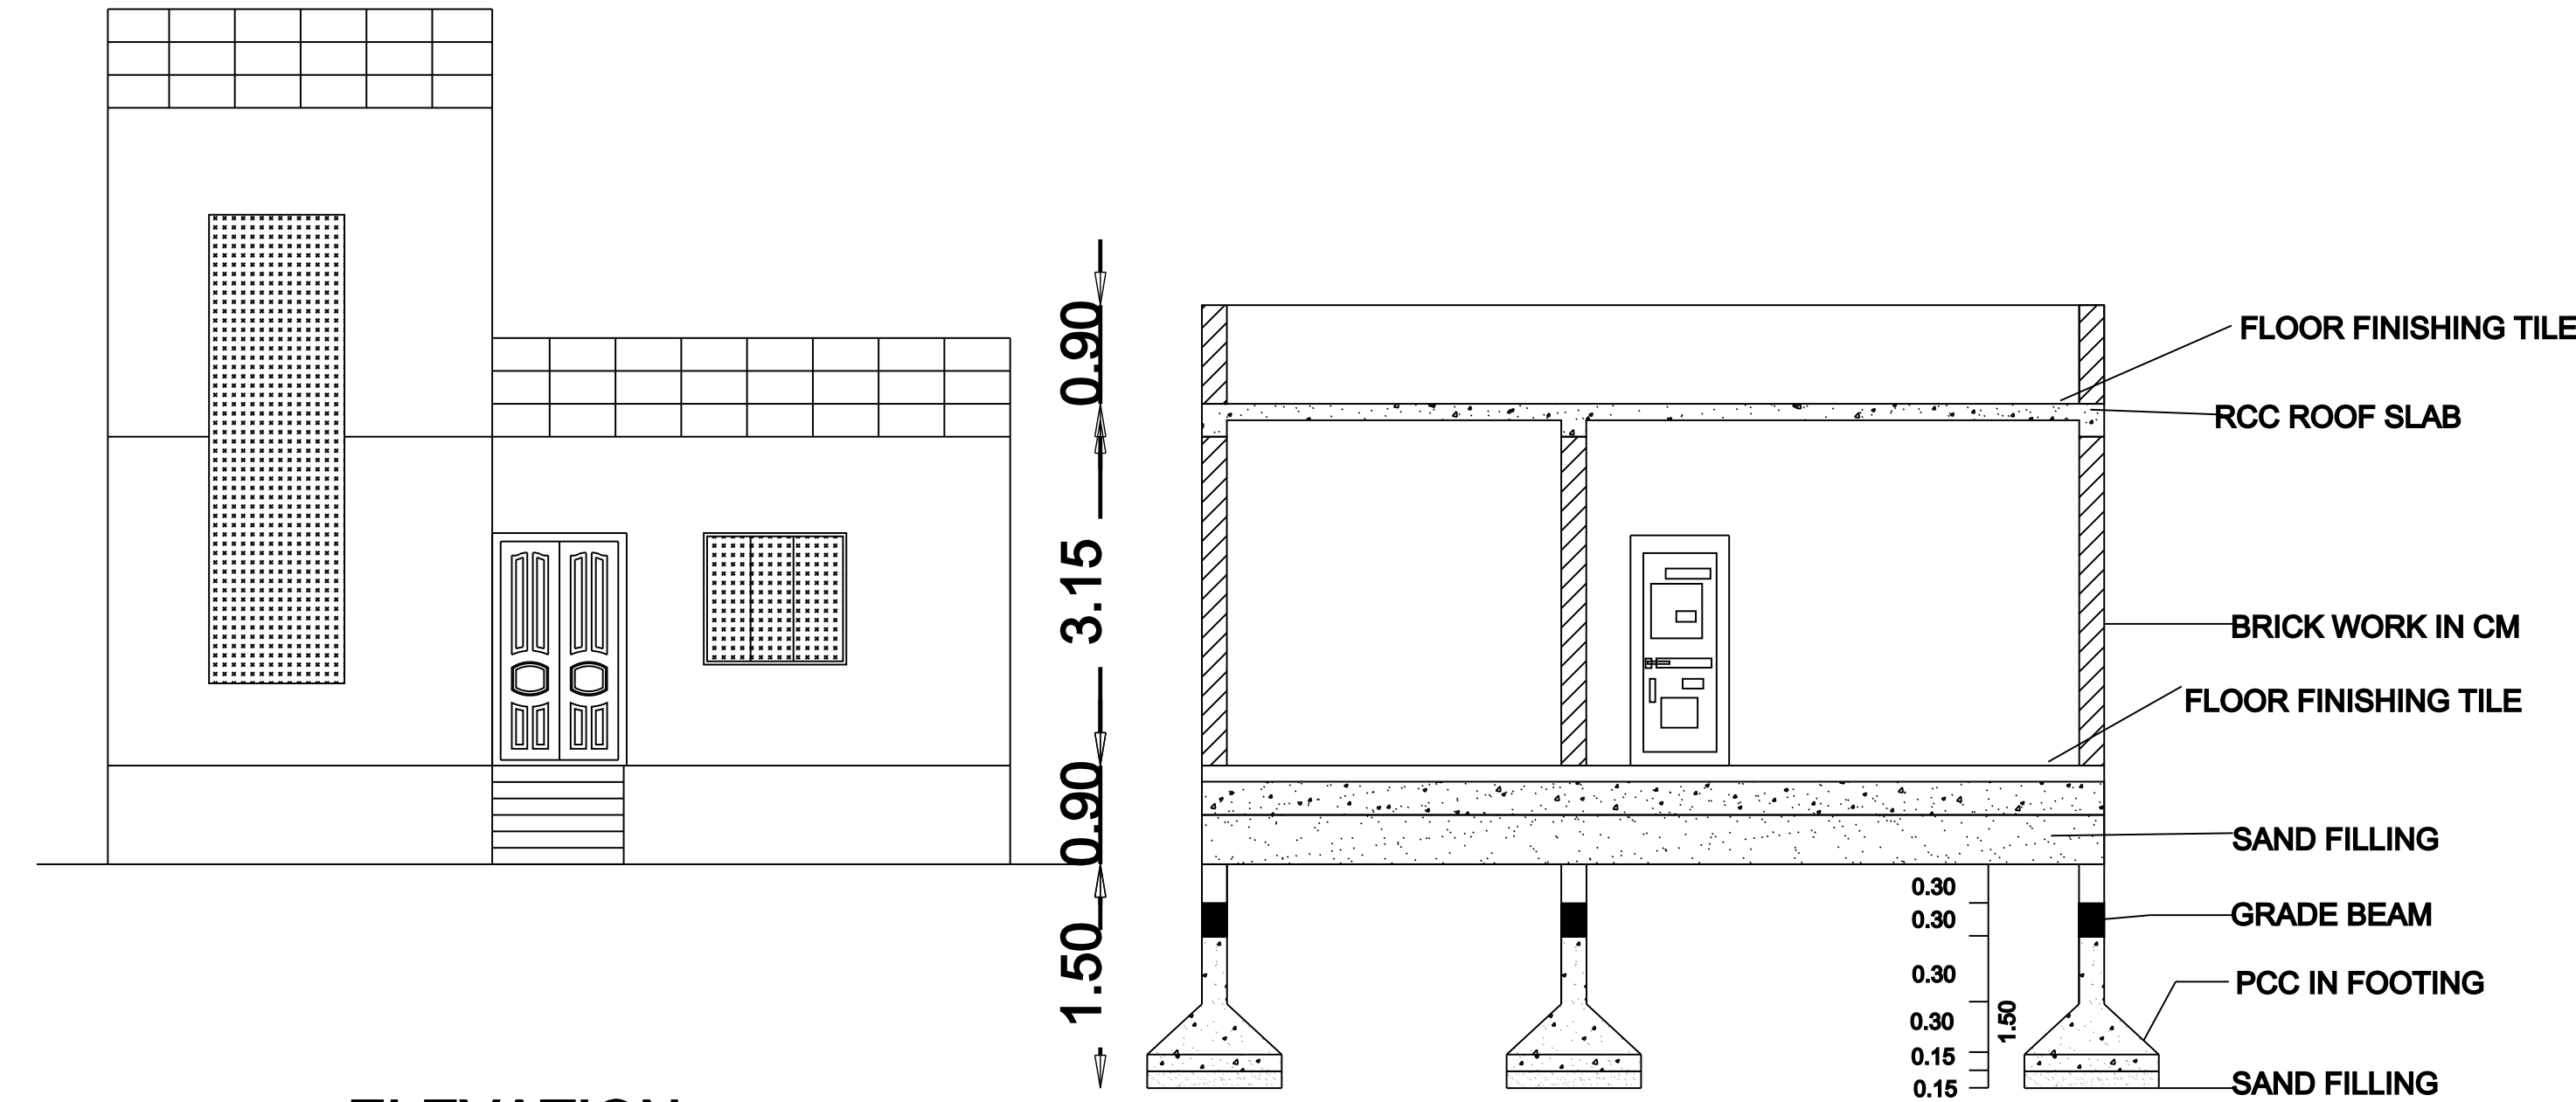


GROUND FLOOR PLAN


TERRACE FLOOR PLAN

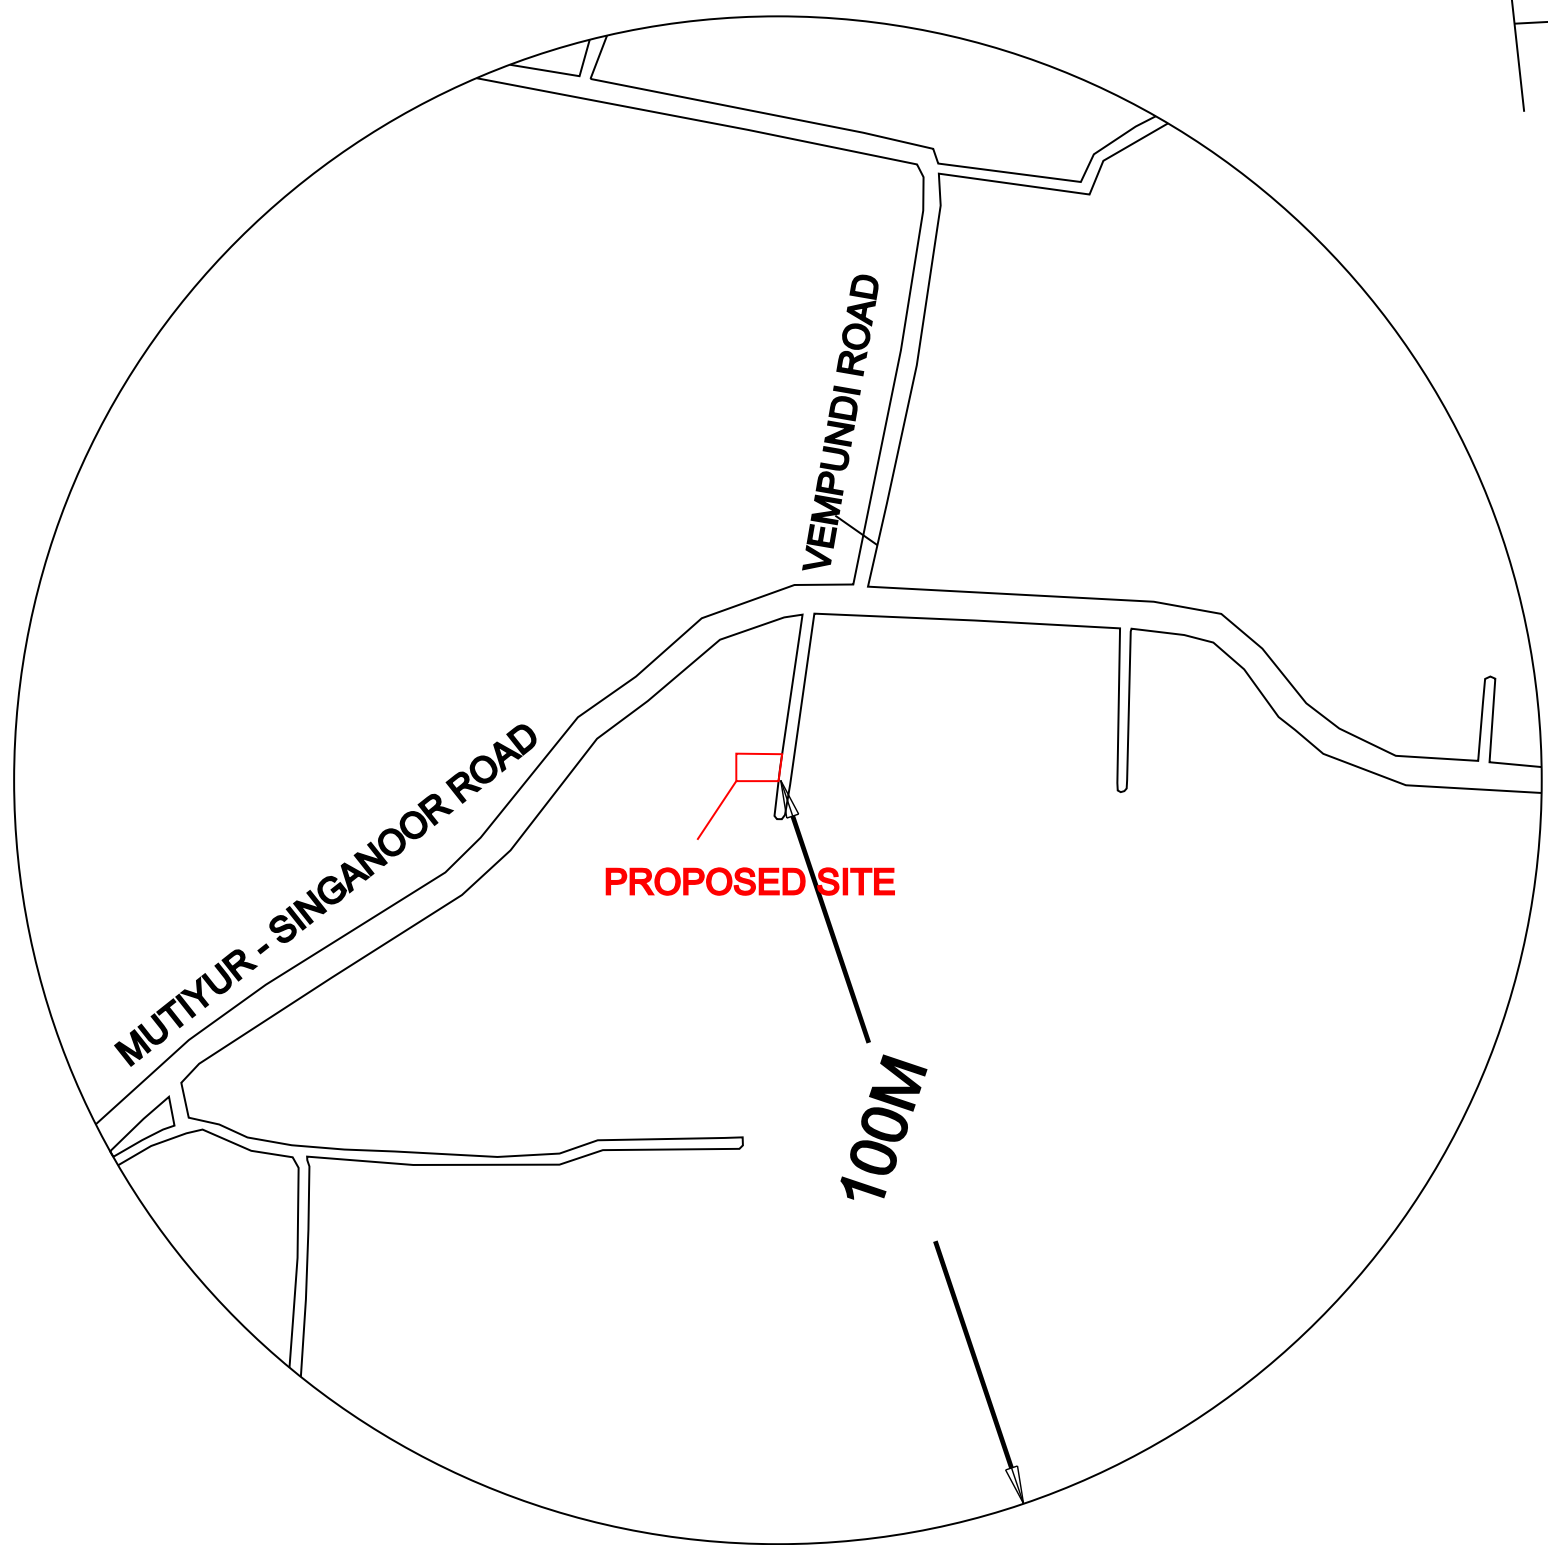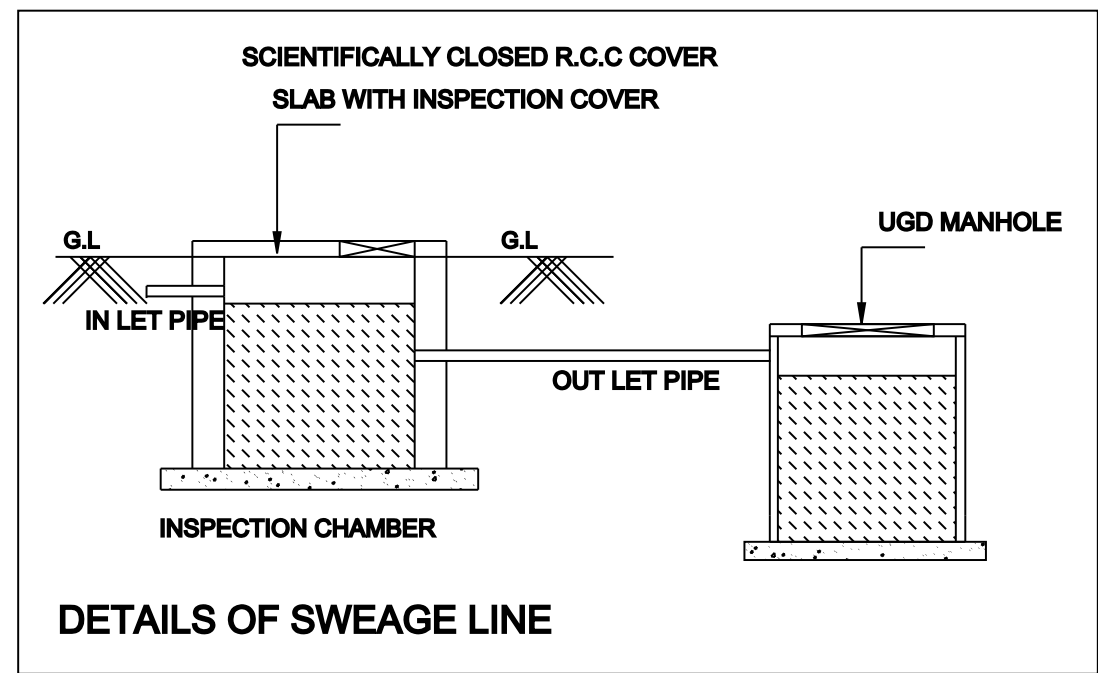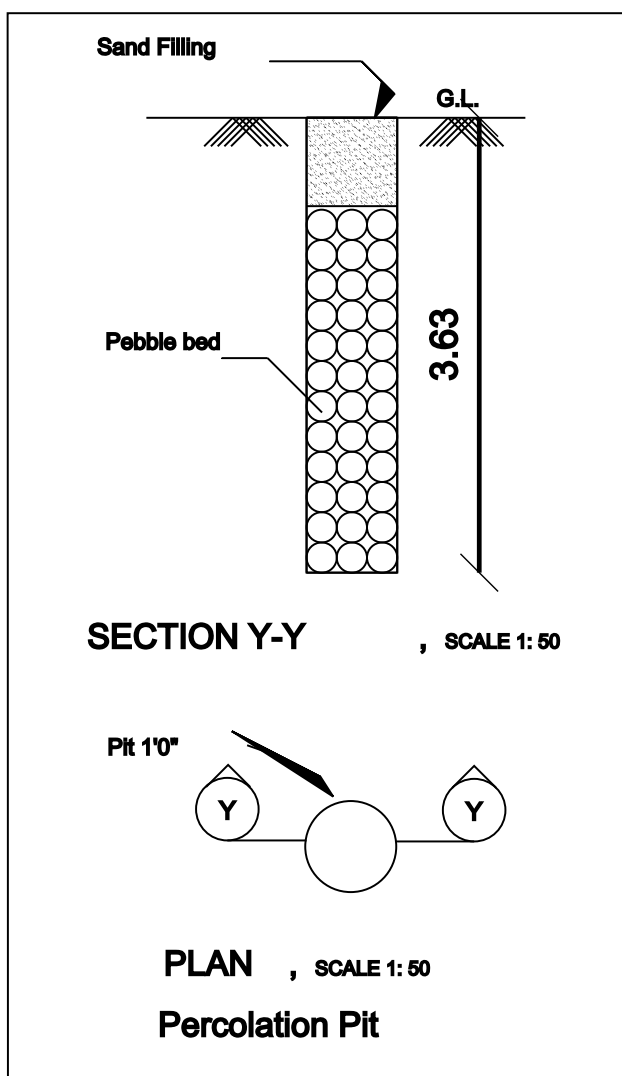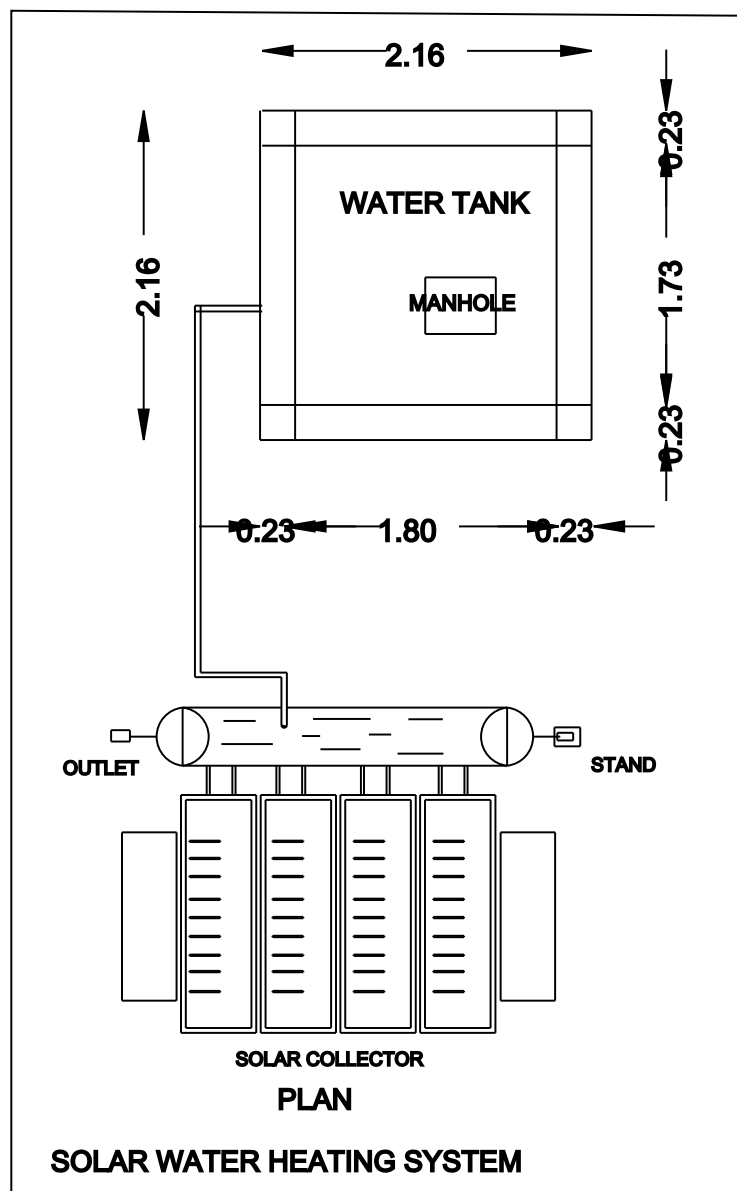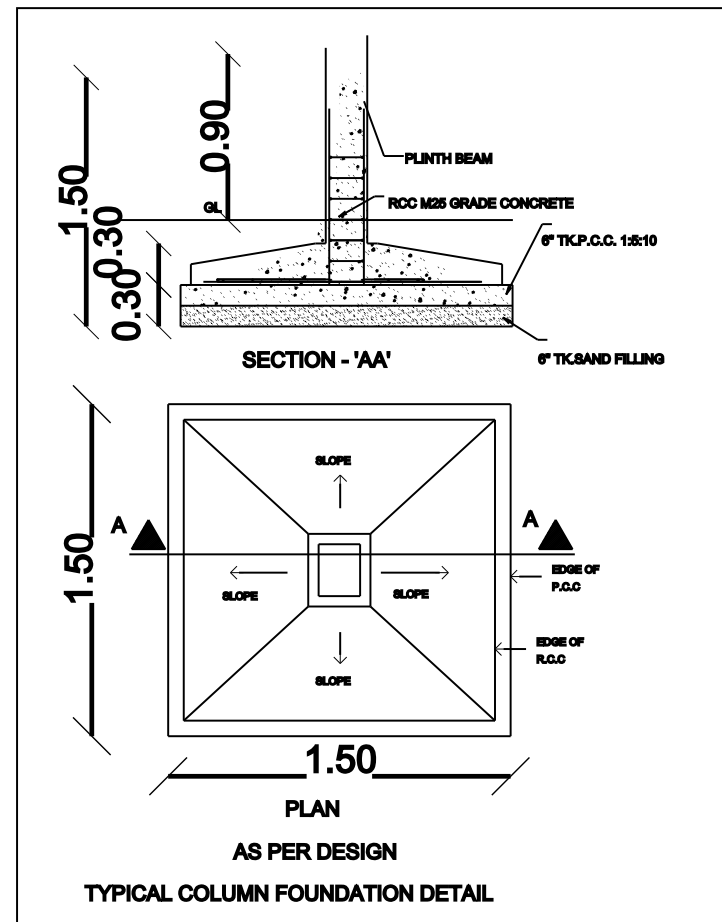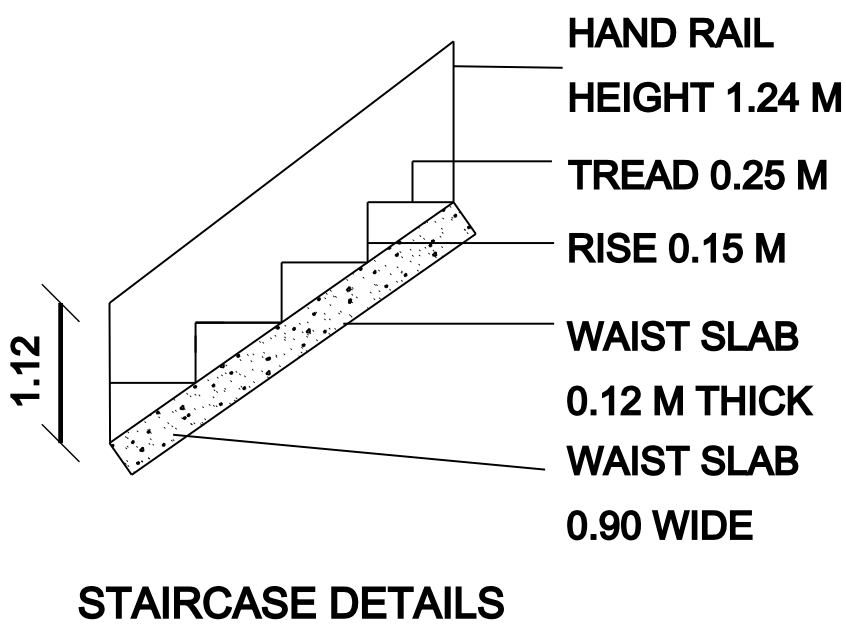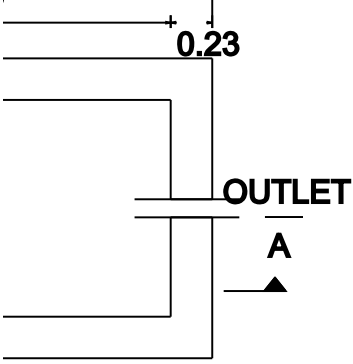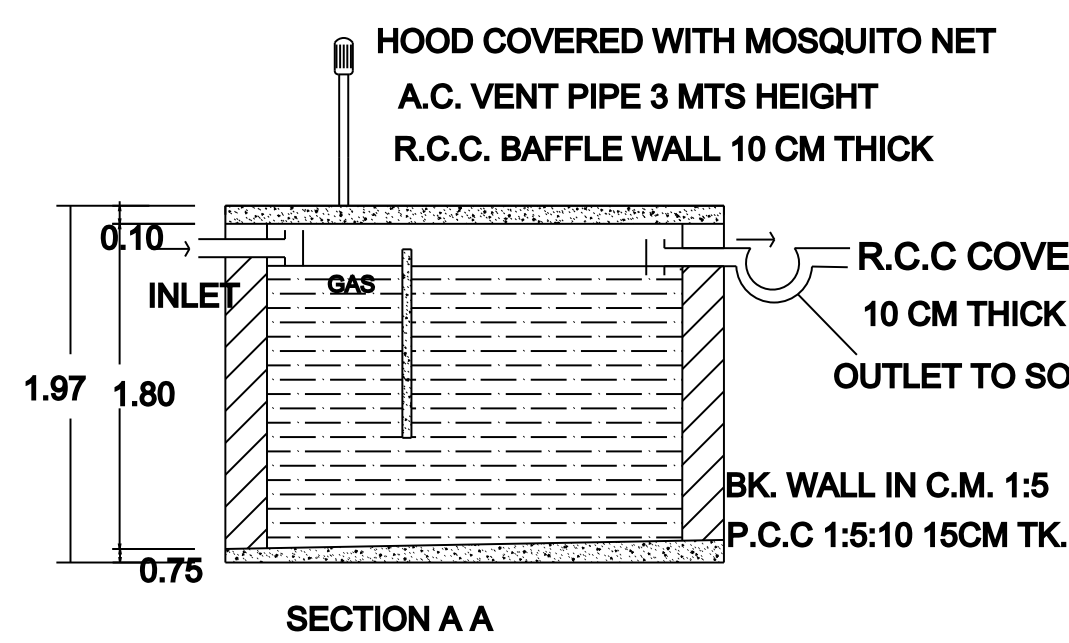


TOPO PLAN
(SCALE 1:5000)

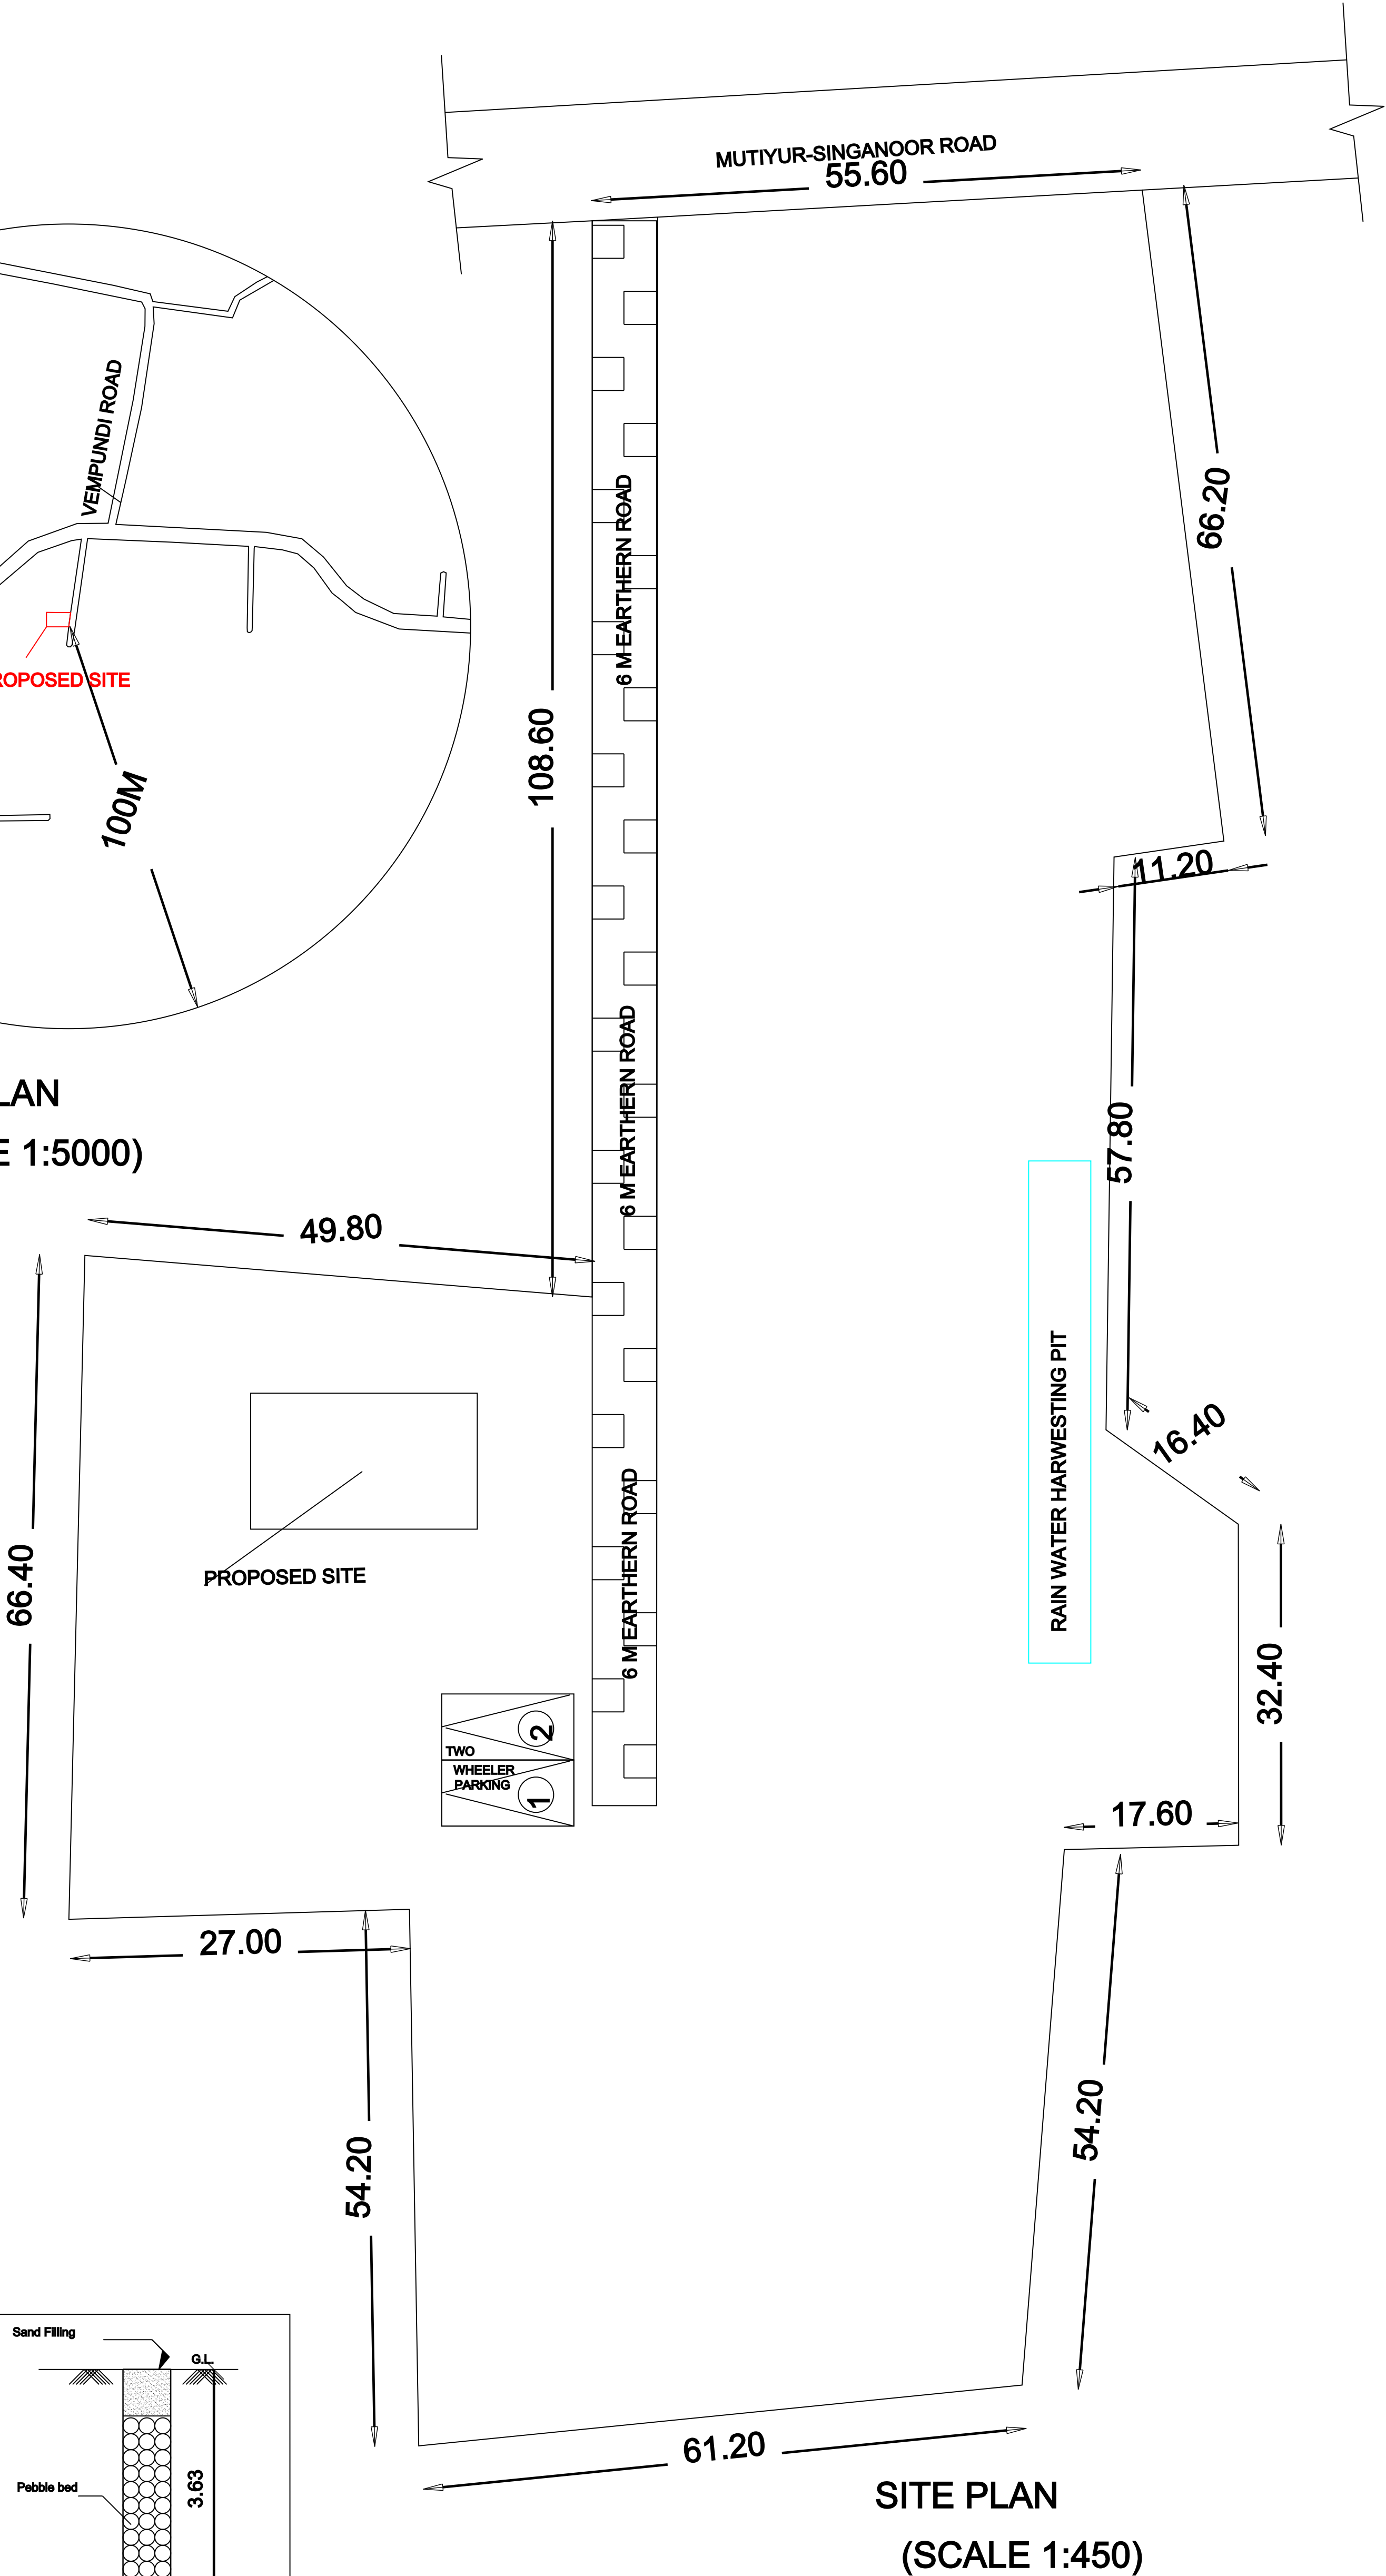

SITE PLAN
(SCALE 1:450)

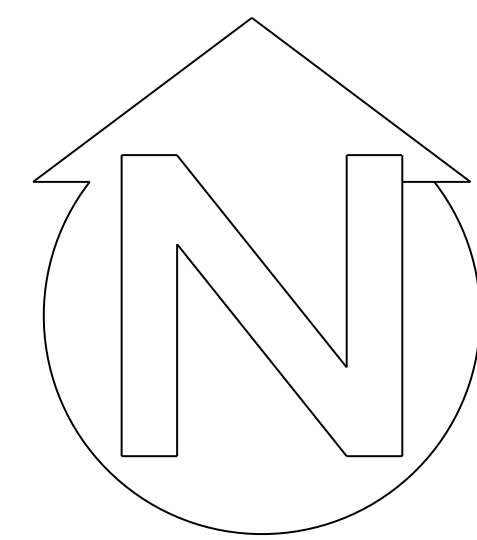

SCALE 1:100

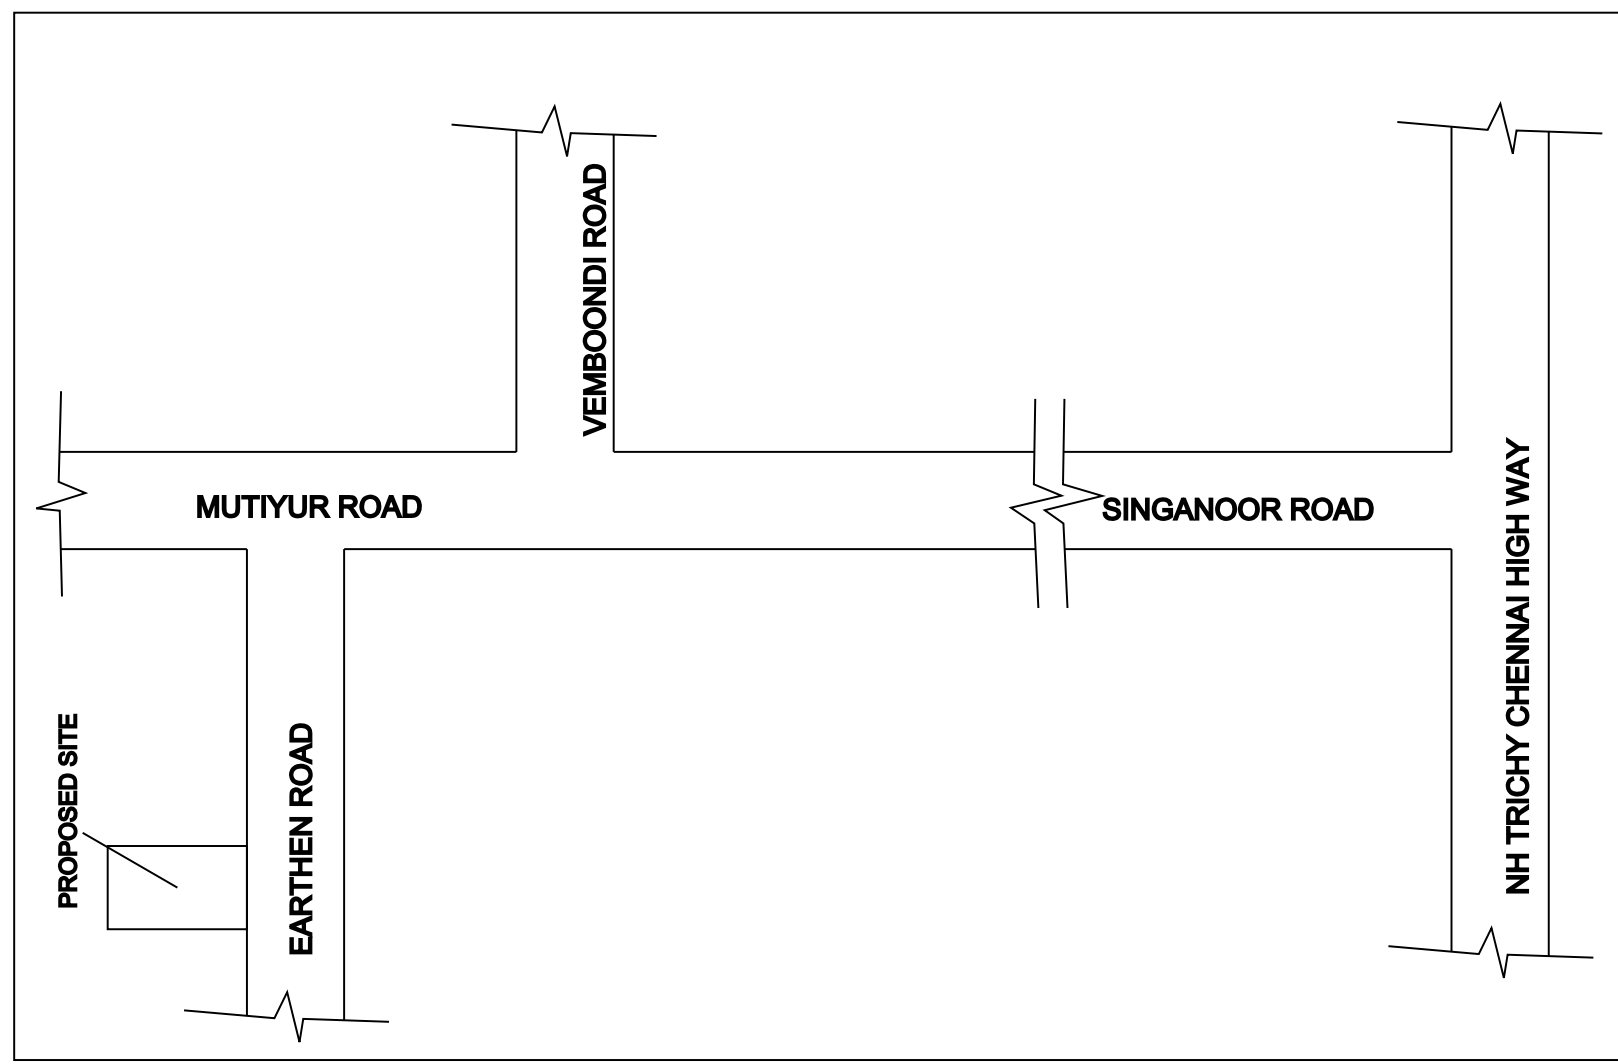

REFERENCE

AREA DETAIL

SITE AREA :177724.80 Sq.ft @ 16517.17 Sq.m
AS PER DOCUMENT
SITE AREA :177724.80 Sq.ft @ 16517.17 Sq.m
AS PER FMB
PRO G.F BUILD :1215.47 Sq.ft @ 112.92 Sq.m
PRO HEAD ROOM :131.91 Sq.ft @ 12.26 Sq.m
OPEN SPACE :176509.33 Sq.ft @ 16404.25 Sq.m

OTHER DETAIL

FLOOR SPACE INDEX :0.006
PLOT COVERAGE: 0.68%
RAIN WATER HARVESTING PIT DIMENSION:1.00 X 1.80 M

JOINERY DETAILS

DOOR SIZE MD/D 1.22X2.44M (4'0"X8'0")
DOOR SIZE D 0.91X2.13M (3'0"X7'0")
WINDOW SIZE W 1.20X1.37M (4'0"X4'6")
VENTILATOR V 0.60X0.45M (2'0"X1'6")

ALL DIMENSIONS ARE IN METERS.

OWNER:

R. Udayakumar

ENGINEER:

Er. R. JANAGIRAMAN, M.E. (Str), M.Sc. (REV) A.I.V.,
LICENSED SURVEYOR & CHARTERED ENGINEER
No.2, Rama Complex, Eswaran Koil Street,
Tindivanam - 604 001.
Cell: 8056560242, 8825418068