

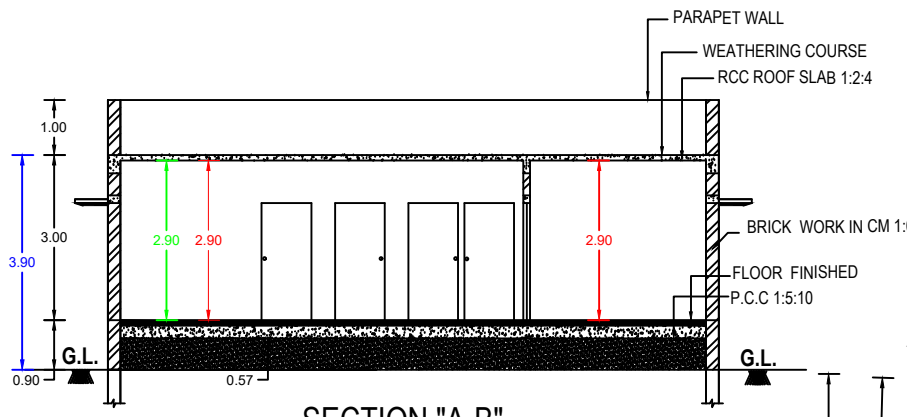
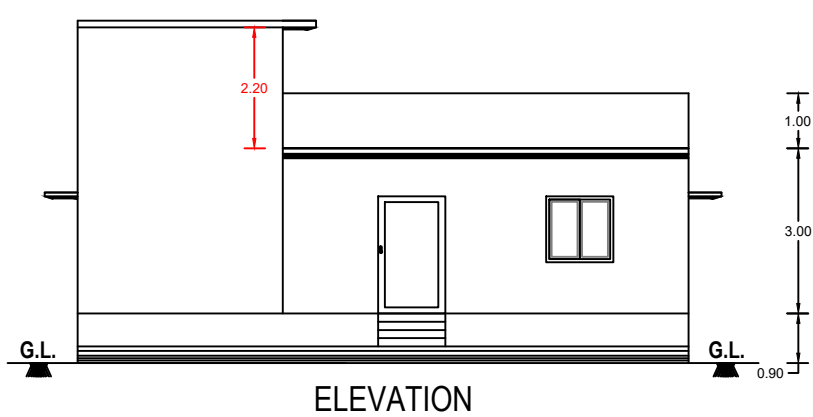


PLAN SHOWING THE PROPOSED CONSTRUCTION OF RCC ROOF GROUND FLOOR RESIDENTIAL BUILDING IN
SURVEY No.106/7A1A1, NEW SURVEY No.106/54, PLOT No.35, KATTABOMMAN NAGAR, PANANKUPPAM VILLAGE,
KOLIYANUR PANCHAYAT UNION, VILLUPURAM TALUK AND DISTRICT.


OWNER : Mrs.USHA, D/o. Mr.CHOKKALINGAM.

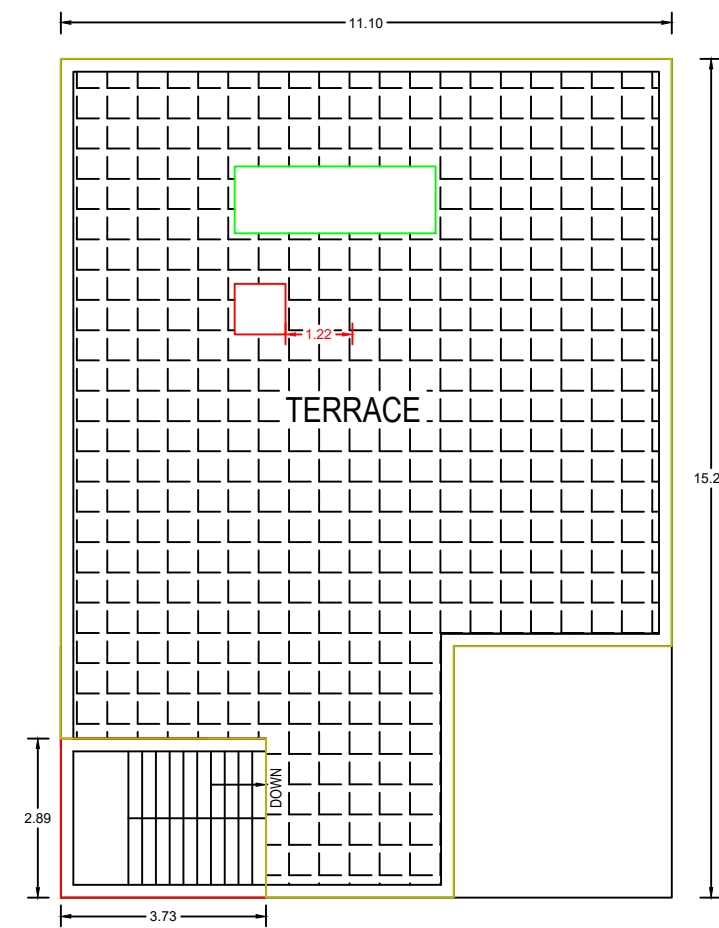


ALL THE DIMENSIONS ARE IN METERS
SCALE 1:100

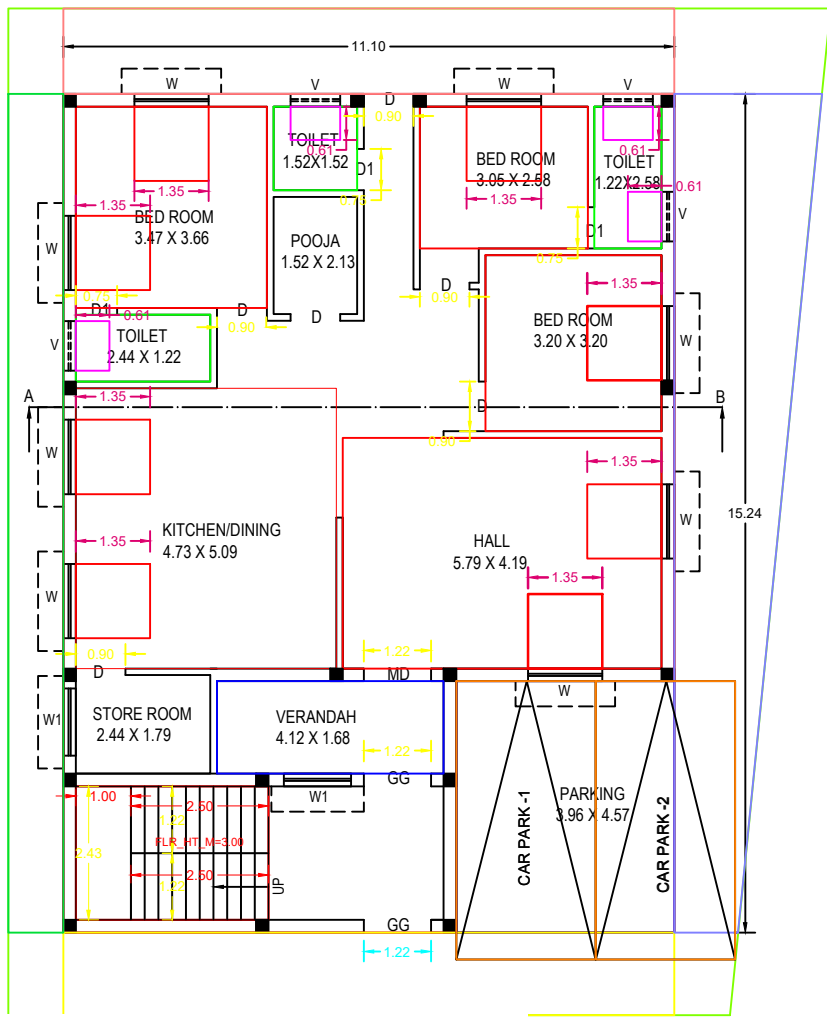





PRO. TERRACE FLOOR PLAN

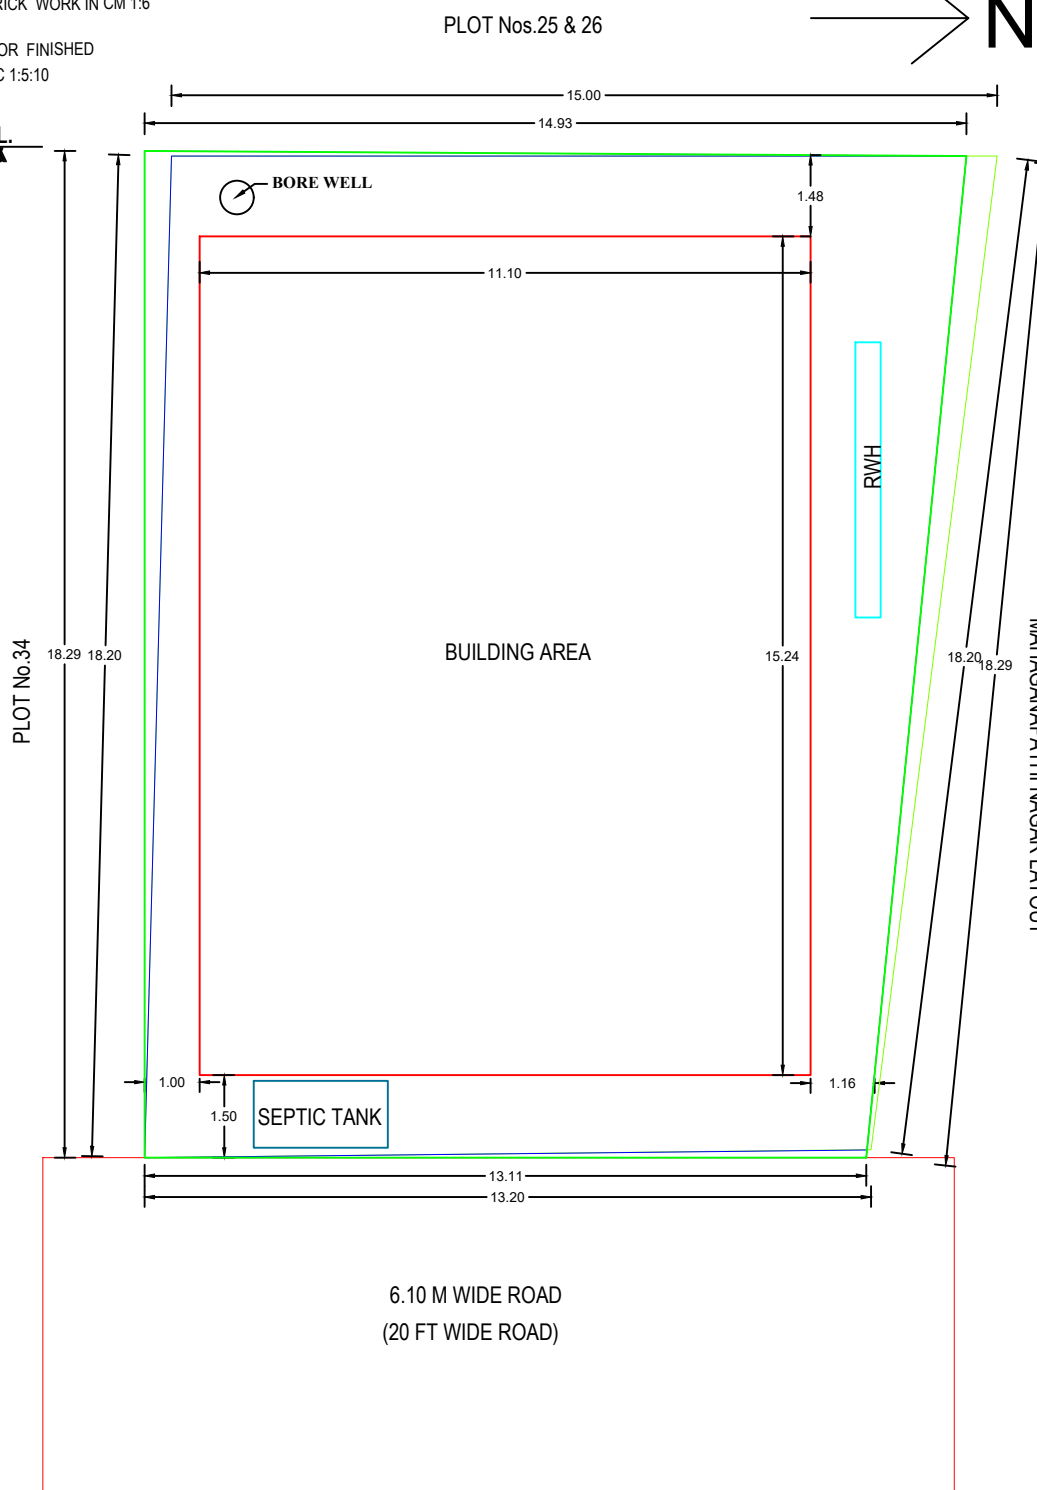

SCALE 1:100

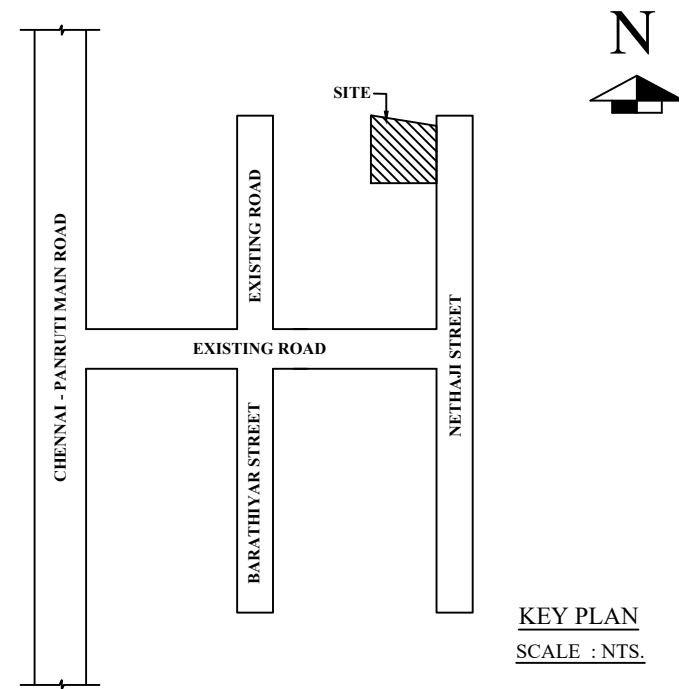

KEY PLAN
SCALE : NTS.

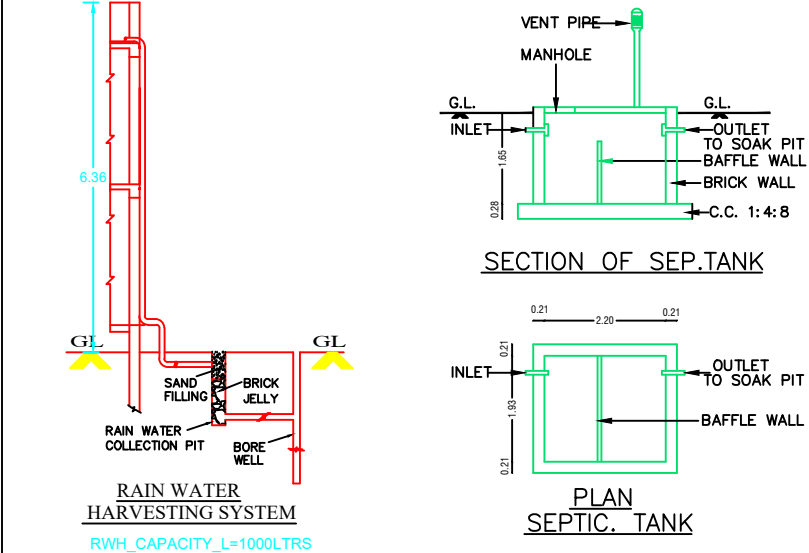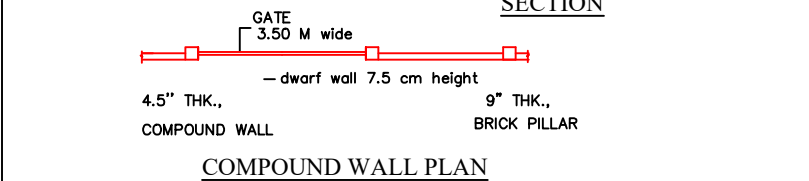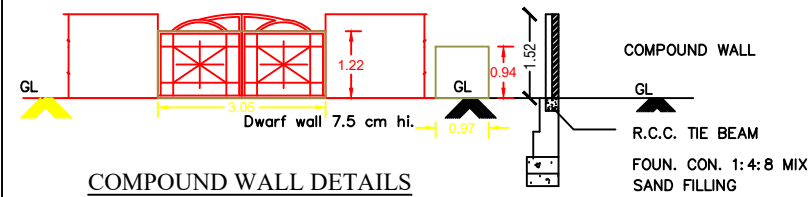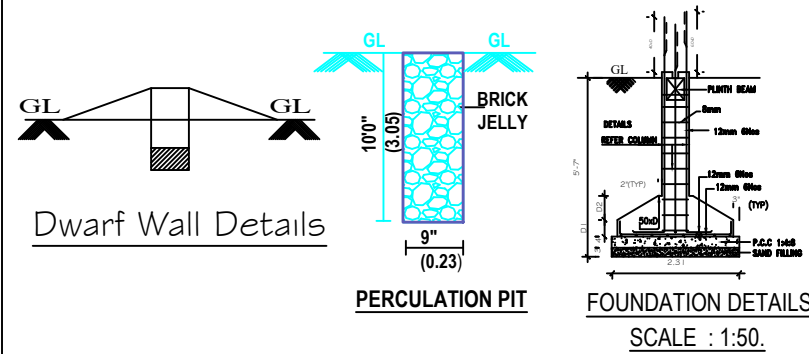

SPECIFICATIONS:

1. R.C.C FOOTINGS FOR FOUNDATION IN M20 MIX
2. R.C.C. COLUMNS IN M20 MIX
3. R.C.C. ROOF SLAB AND BEAMS IN M20 MIX
4. 9" BRICK WORK IN C.M 1:5 IN SUPER STRUCTURE
5. COUNTRY WOOD DOORS WITH FLUSH SHUTTERS
6. COUNTRY WOOD GLAZED WINDOWS
7. INTERNAL PLASTERING IN C.M 1:4
8. EXTERNAL PLASTERING IN CM 1:5
9. WEATHERING COURSE IN BRICK JELLY LIME CONCRETE 1:3 MIX
10. WEATHERING TILES IN 9"X9" BURNT CLAY TILES IN LAID IN 1:3 MIX

AREA STATEMENT	SQ.FT	SQ.MT
PLOT AREA (AS PER DOCUMENT)	2760.00	256.41
PLOT AREA (AS PER PATTI)	2755.58	256.00
PLOT AREA (AS PER FMB)	2749.88	255.47
FSI AREA		
PRO. GROUND FLOOR AREA	1626.12	151.07
TOTAL FSI AREA	1626.12	151.07

NON FSI AREA		
PRO. PARKING	194.83	18.10
PRO. HEAD ROOM	116.04	10.78
NET TOTAL FSI & NON FSI AREA	1936.99	179.95

PLOT COVERAGE	65.98 %
FLOOR SPACE INDEX	0.66

JOINERY DETAILS:		
	DESCRIPTION	IN METER
MD	MAIN DOOR	1.22X2.13
D	DOOR	0.90X2.13
D1	TOILET DOOR	0.75X2.13
O	OPENING	0.90X2.13
W	WINDOW	1.35X1.35
W1	WINDOW	1.22X1.22
V	VENTILATOR	0.90X0.61

OWNER *c. usha*

C. Balaji
Dr. K. BALAJI, B.E.(CIVIL) AMIE.,
LICENCED ENGINEER & CHARTERED ENGINEER,
Regd. No: AM 3045814,
R/o: S. Thiruvalluvar Complex, Gullinagar Bus Stop,
VALAVANJUR - 605 108.
Mobile: 97901 66672;
e-mail: karibalaji54@gmail.com

REGISTERED ENGINEER.

