












PLAN SHOWING THE PROPOSED CONSTRUCTION OF RCC RESIDENTIAL BUILDING AT GROUND FLOOR,  
IN NEW SURVEY NO: 276/11,13, OLD SURVEY :NO:164/2, SIRUVADI VILLAGE, MARAKANAM PANCHAYATH UNION,  
MARAKANAM TALUK, VILLUPURAM DISTRICT.

APPLICANT :Mr.S.SAKTHIVEL. S/O Mr.SUBRAMANI.


SHEET\_1

All Dimensions Are In (M) Meters.

SCALE-1:100

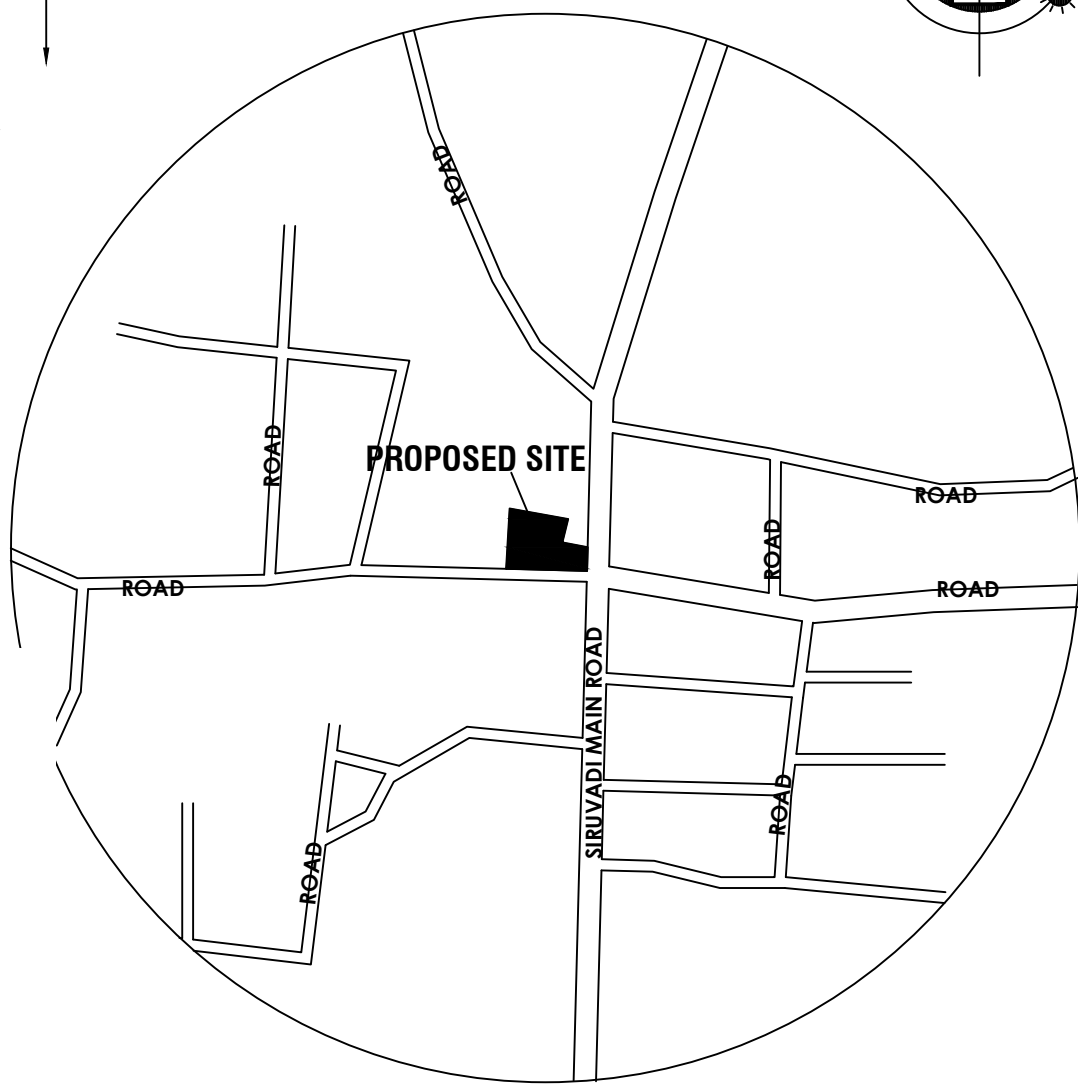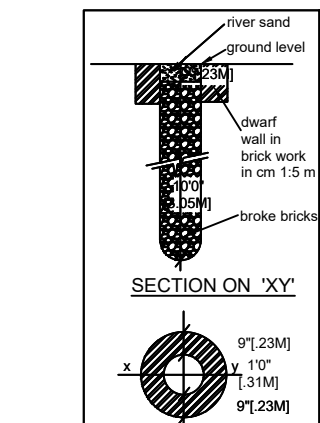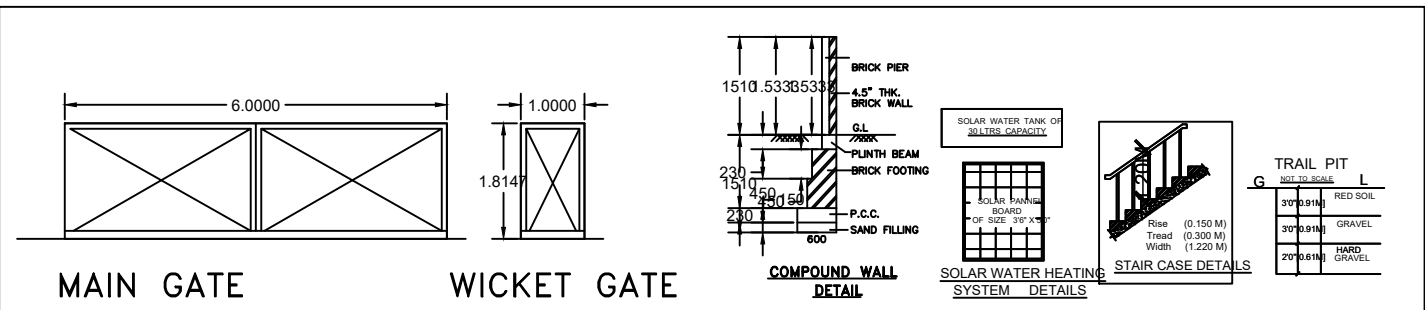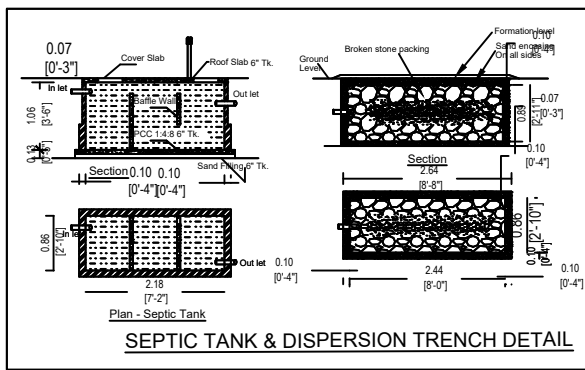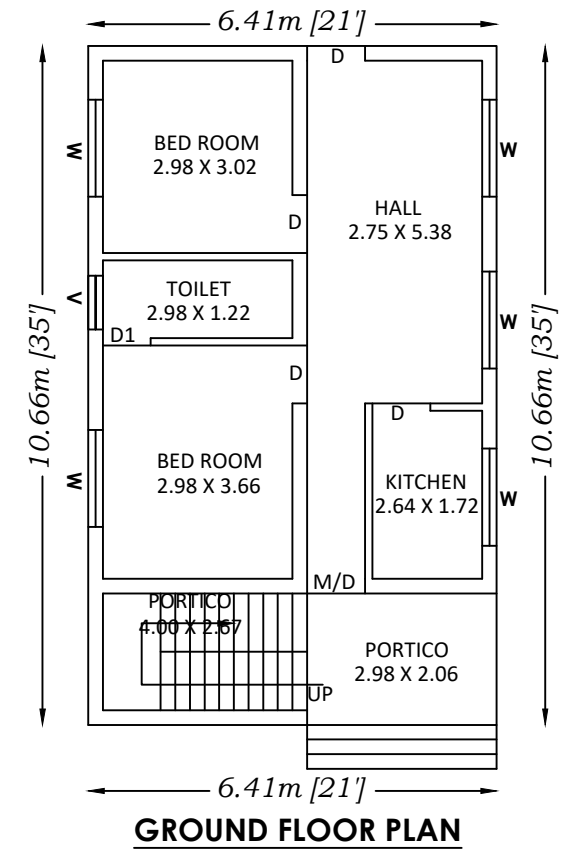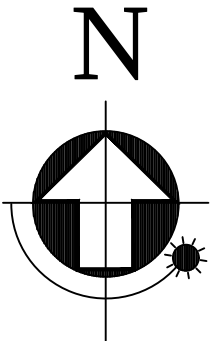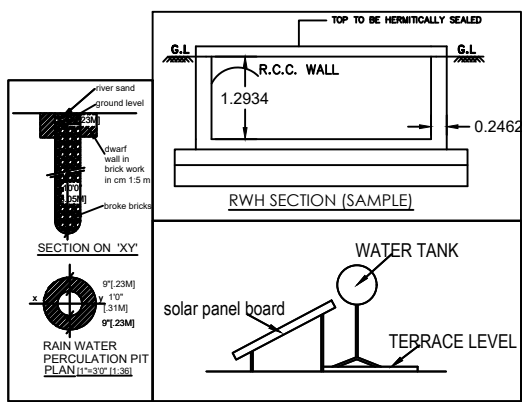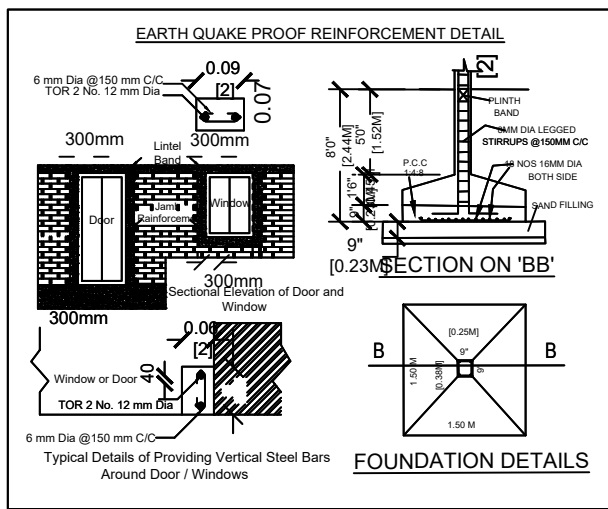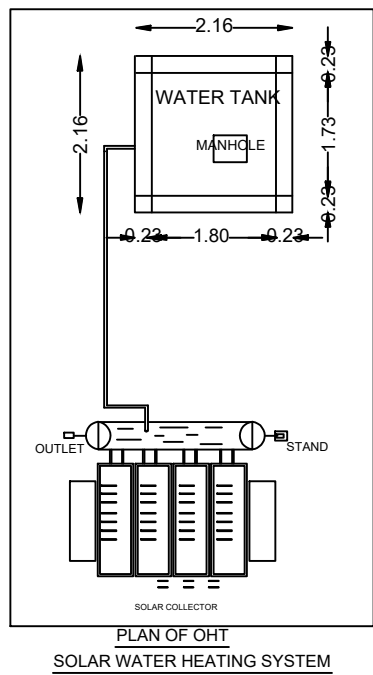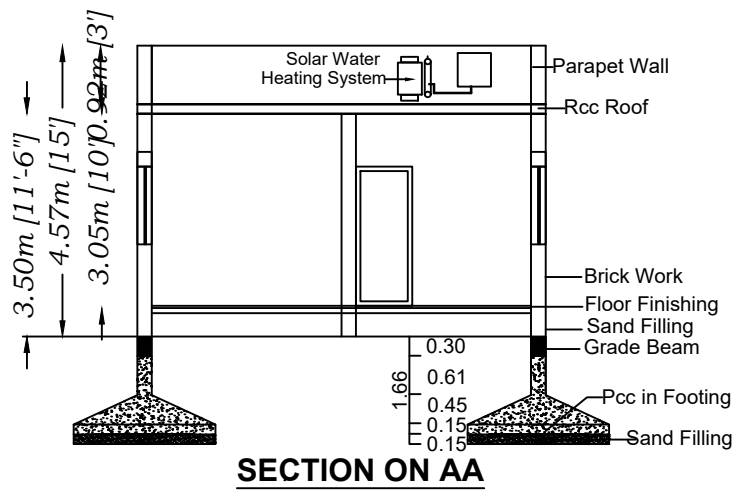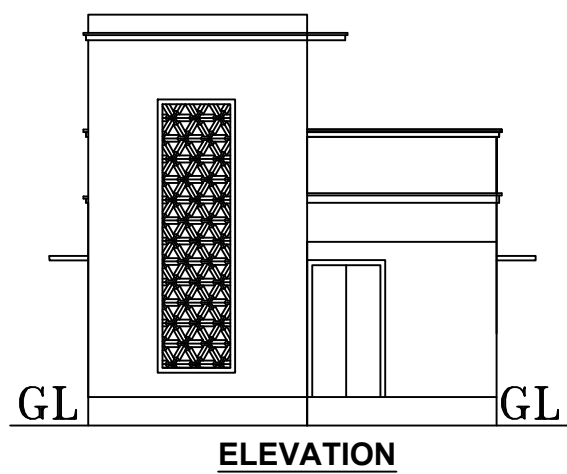

TOPO PLAN  
NOT TO SCALE

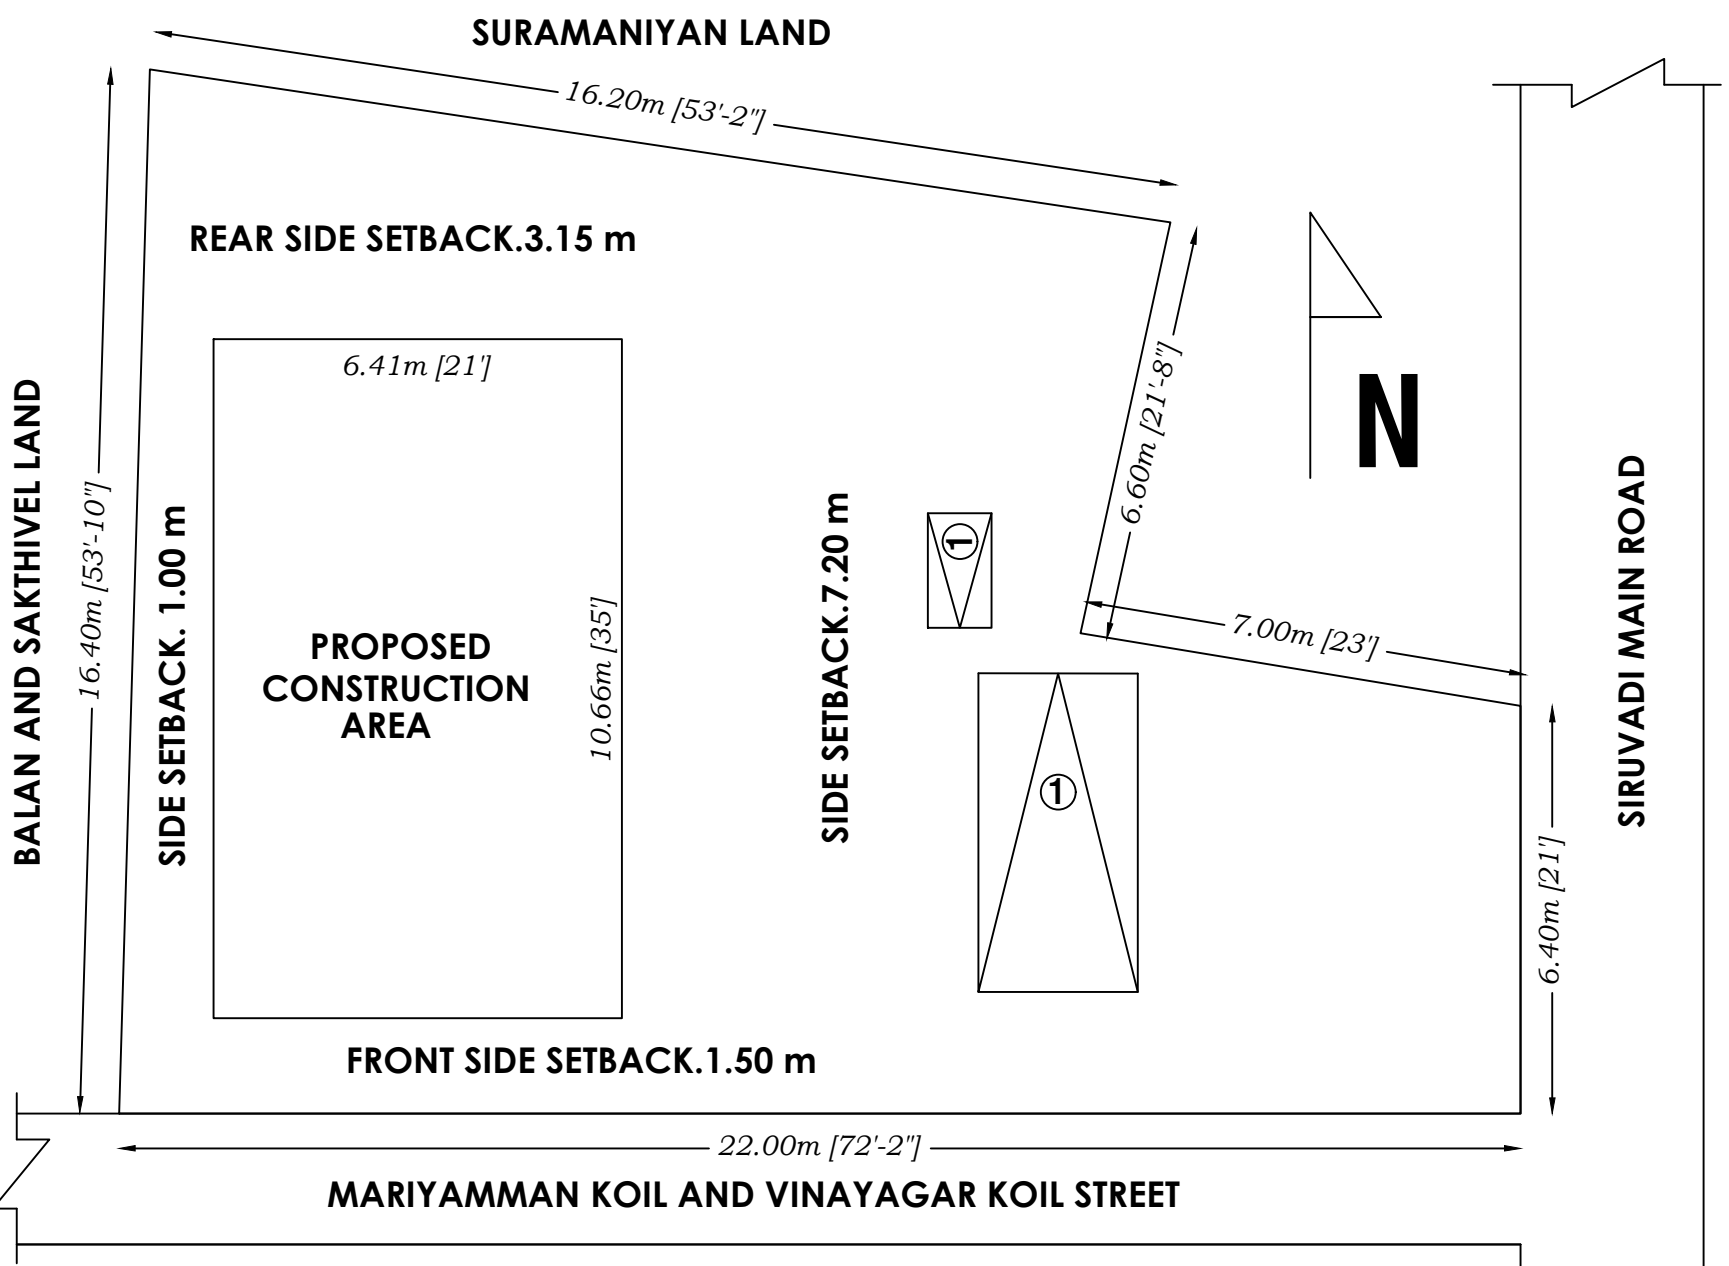

SITE PLAN  
SCALE 1:100

OFFICE USE

AREA DETAIL

|                 |               |           |
|-----------------|---------------|-----------|
| TOTAL SITE AREA | : 3046.00 SFT | 282.98 SM |
| PRO.G.F AREA    | : 735.71 SFT  | 68.35 SM  |
| BUILT UP AREA   | : 735.71 SFT  | 68.35 SM  |
| OPEN SITE AREA  | : 2310.27 SFT | 214.63 SM |

JOINERY DETAILS

|                 |     |                            |
|-----------------|-----|----------------------------|
| MAIN DOOR       | M/D | 1.22 X 2.10M (4'0" X 8'0") |
| DOOR SIZE       | D   | 0.91 X 2.13M (3'0" X 7'0") |
| DOOR SIZE -1    | D1  | 0.76 X 2.13M (2'6" X 7'0") |
| VENTILATOR SIZE | V   | 0.91 X 0.61M (3'0" X 2'0") |

OWNER

S. Sakthivel

L. Prakash

Er.M.PRAKASH D.C.E.,  
(License Surveyor)  
Tindivanam Municipality  
Reg No : 043/LS/2021/00004  
No:2/18, Om Ganapathi Complex  
New Mosque Street. Cell : 9677199177.

ENGINEER/L.B.S