




PLAN SHOWING PROPOSED CONSTRUCTION OF SINGLE STORIED RESIDENTIAL BUILDING
RS.NO.136/6B2, PERAMBAI VILLAGE & PANCHAYAT
VANUR TALUK,VILLUPURAM DISTRICT , TAMILNADU

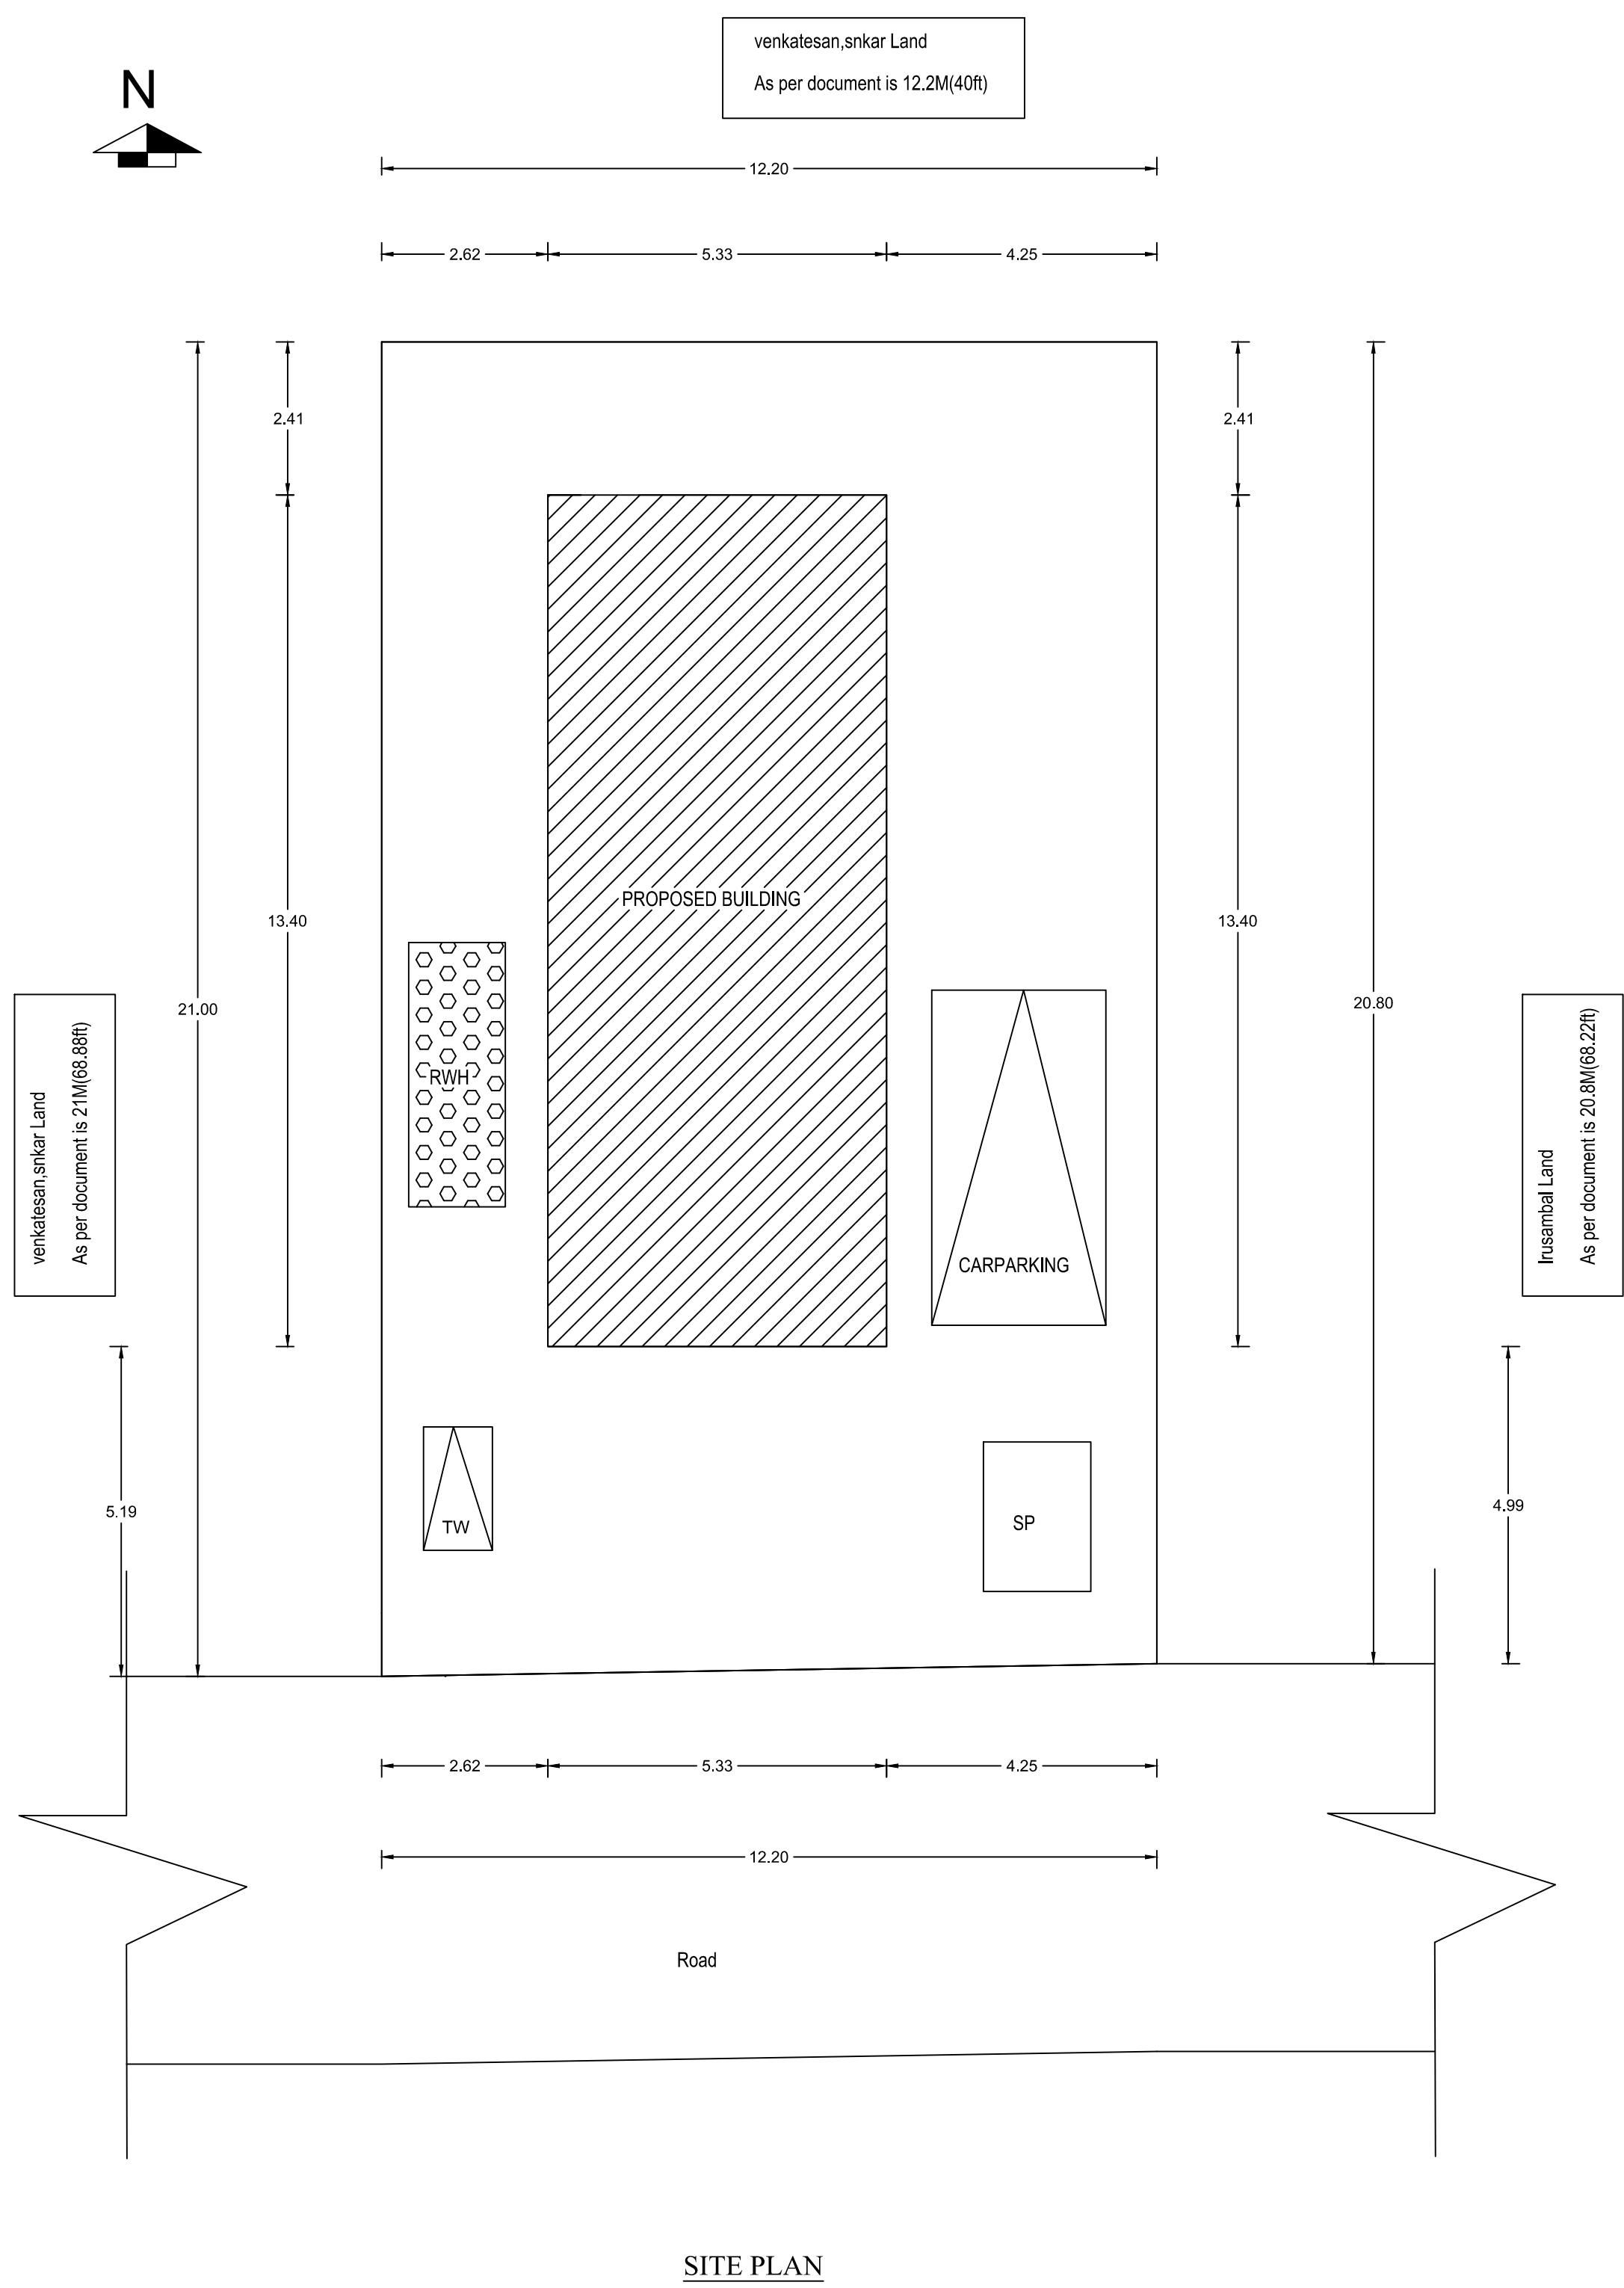


SITE PLAN

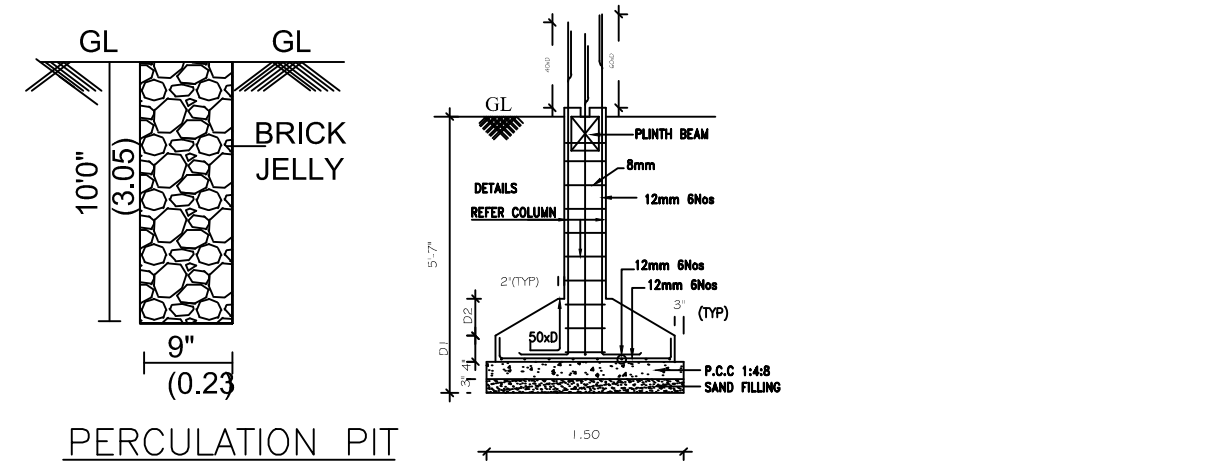

FOUNDATION DETAILS
SCALE : 1:50.

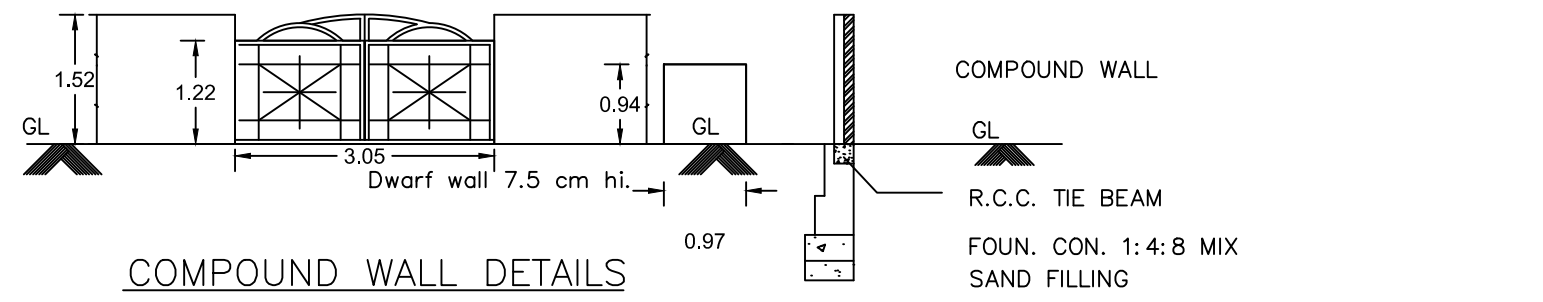


COMPOUND WALL DETAILS

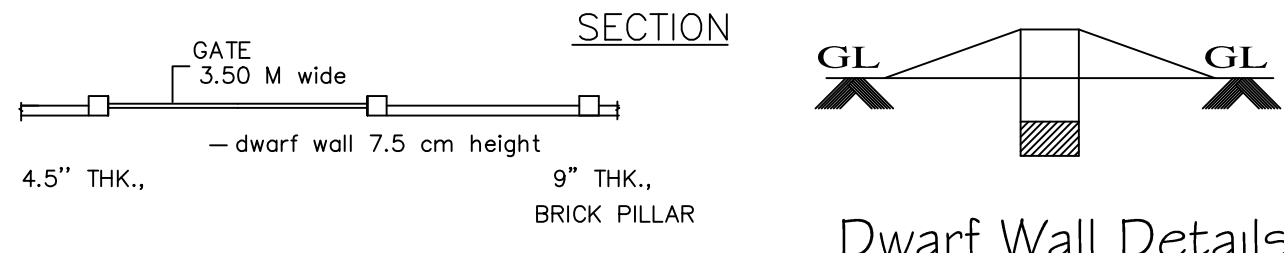


COMPOUND WALL PLAN


Dwarf Wall Details

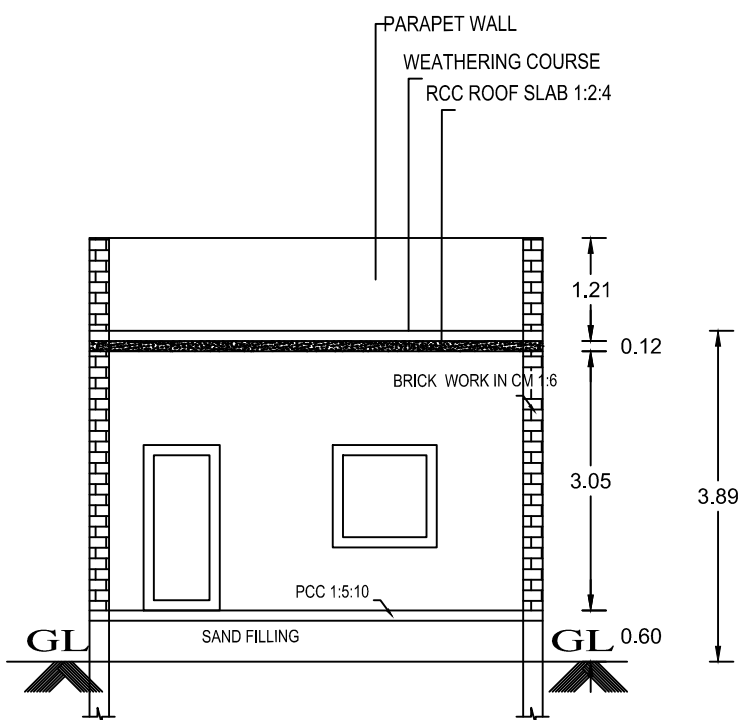

SECTION -AA'

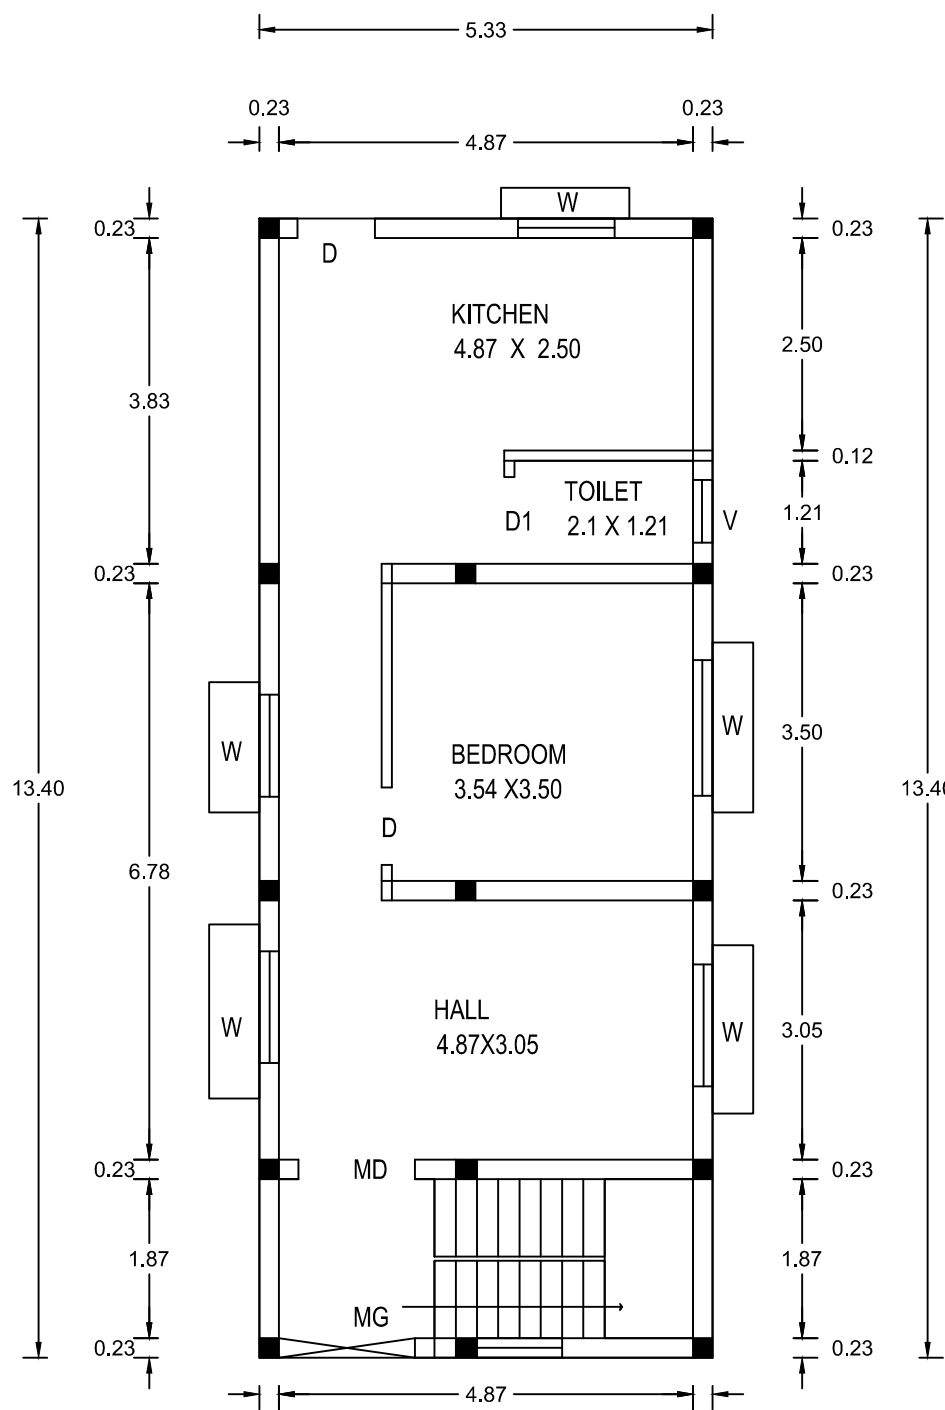


GROUND FLOOR PLAN

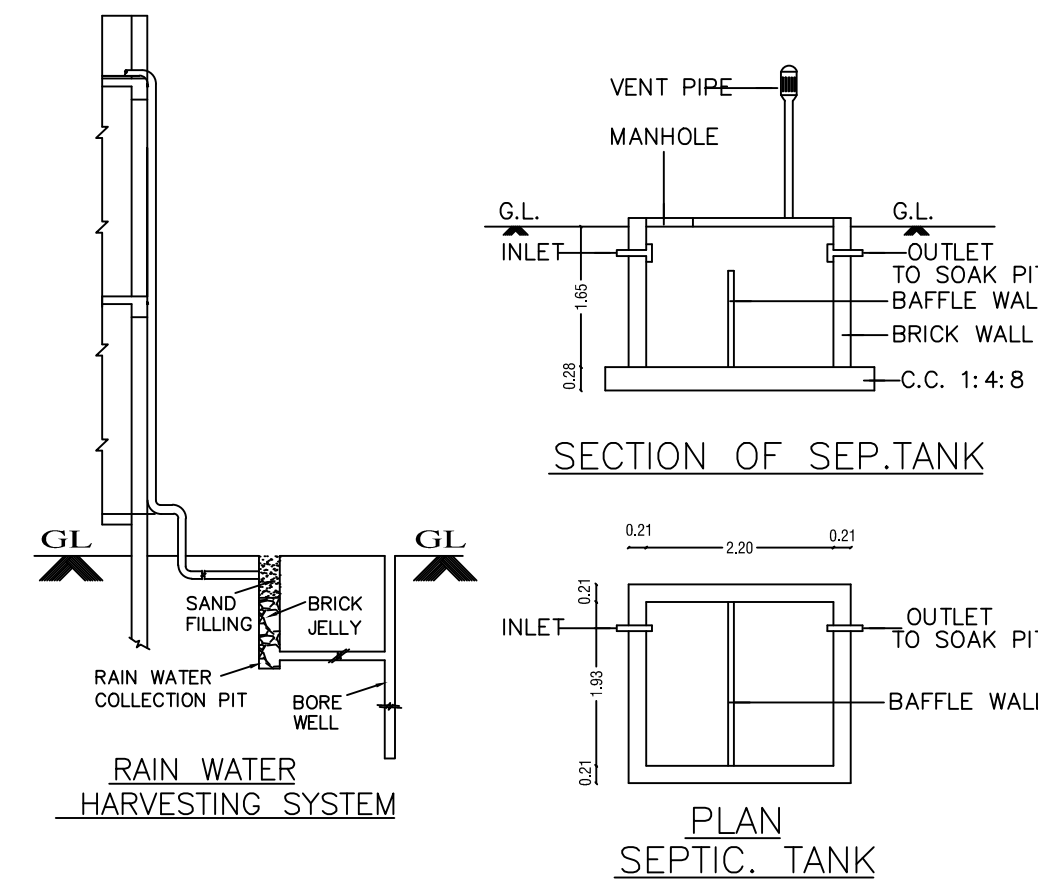


SECTION OF SEP.TANK


PLAN SEPTIC. TANK

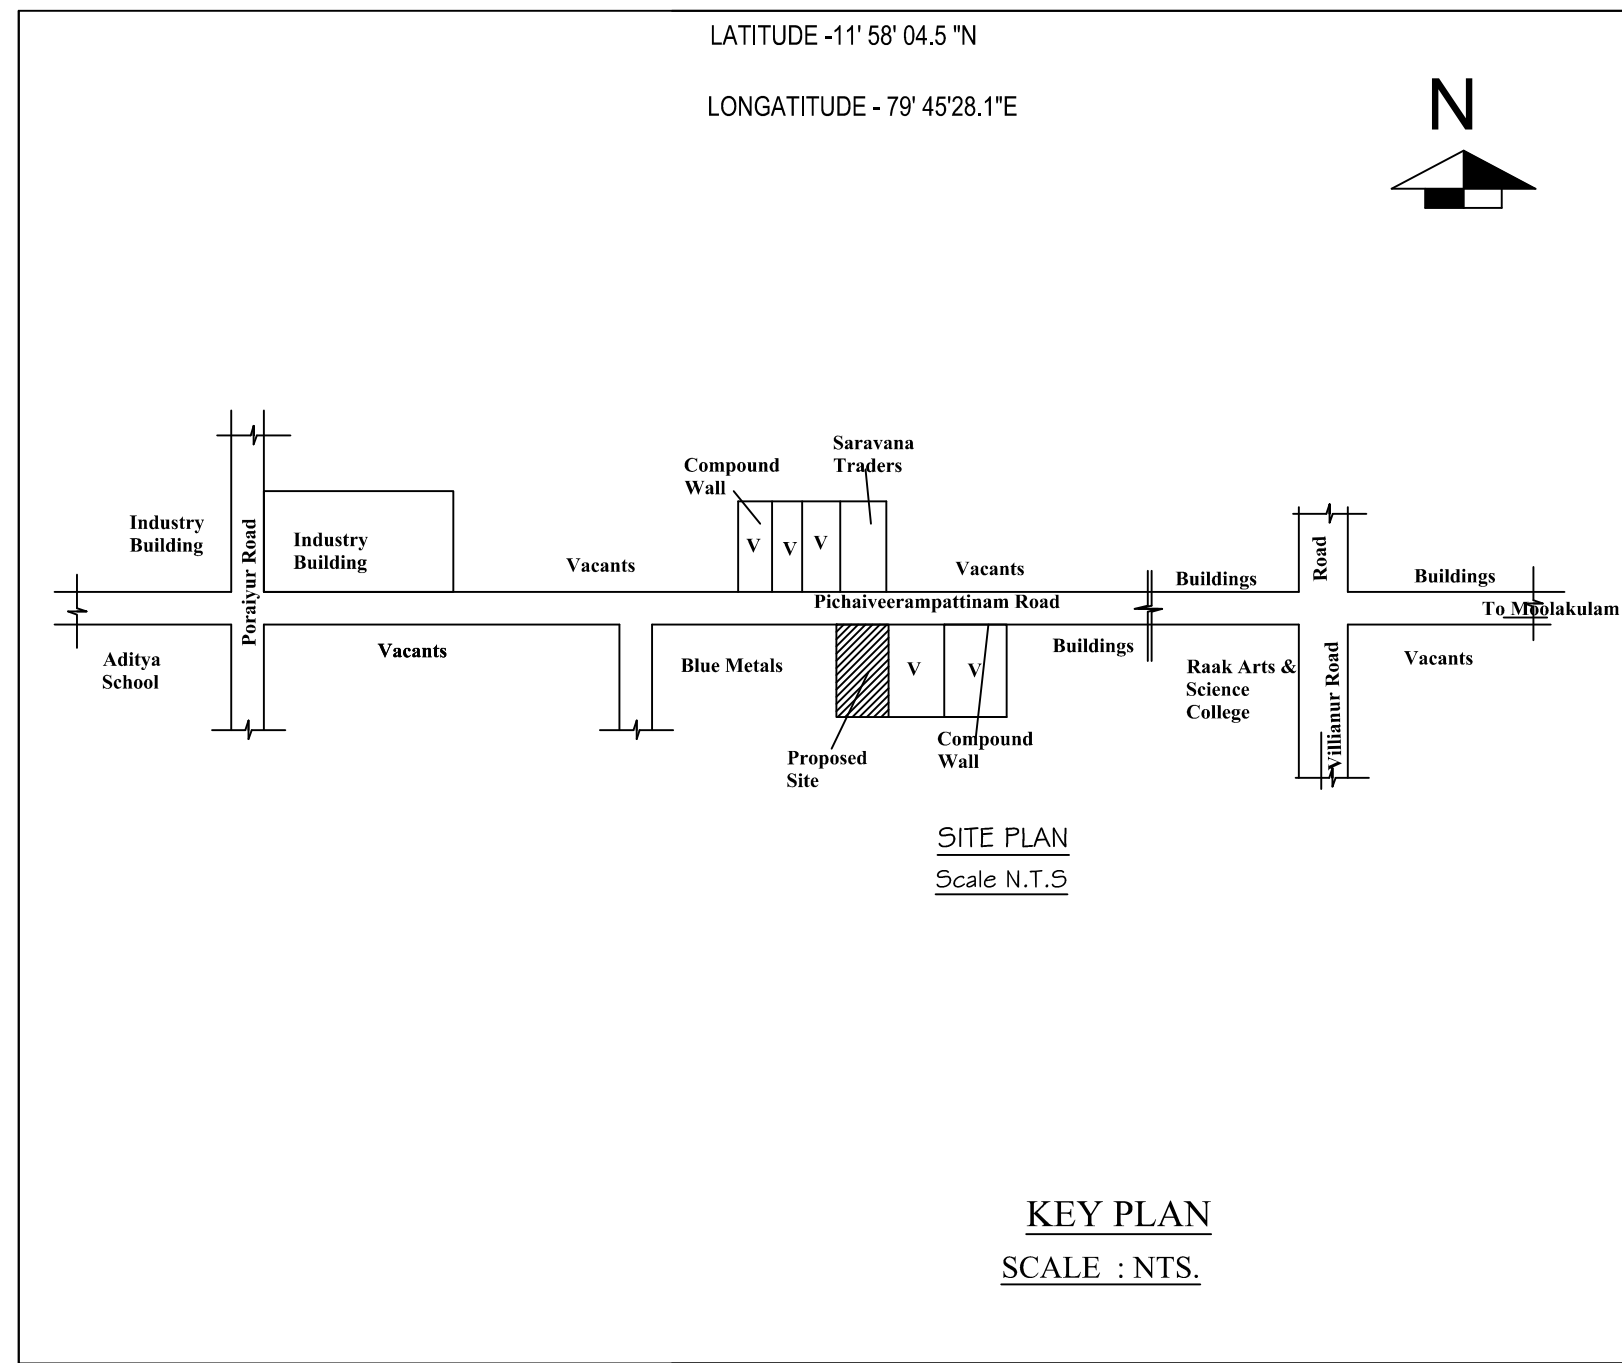

KEY PLAN
SCALE : NTS.

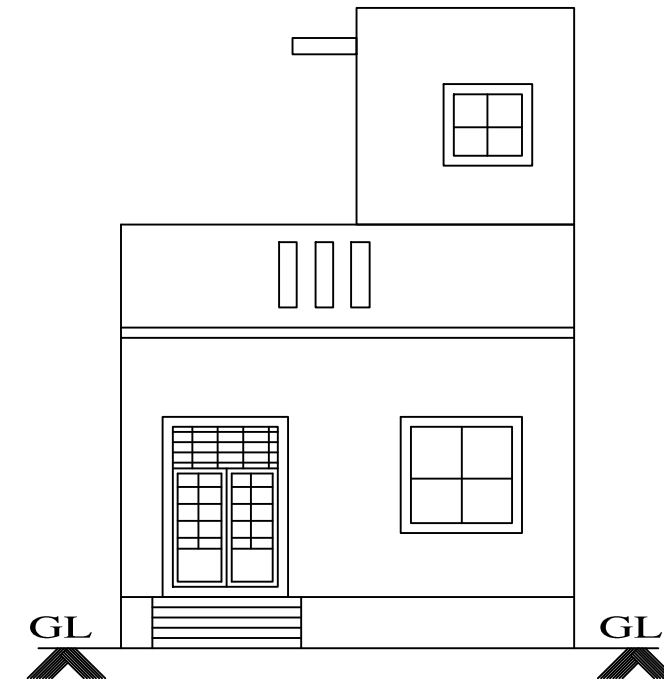

ELEVATION

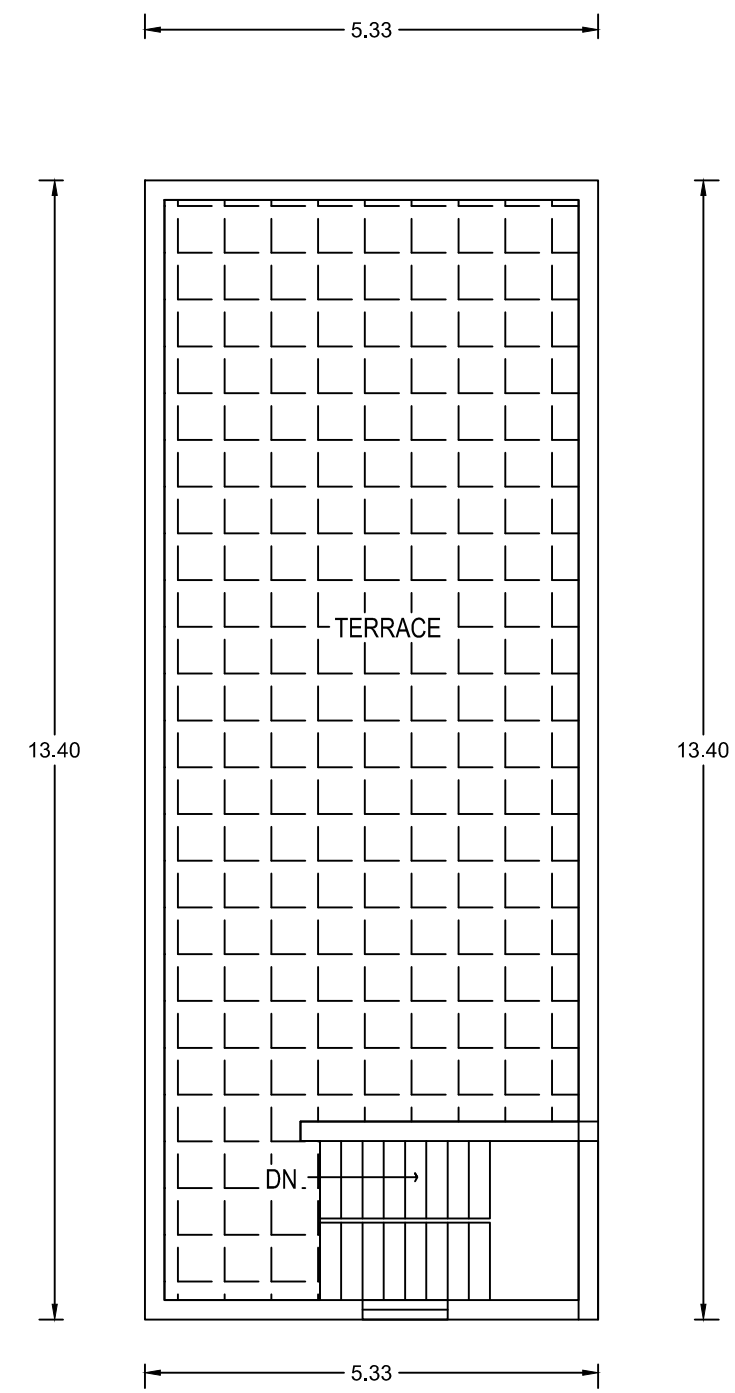

TERRACE PLAN

SPECIFICATIONS:

1. R.C.C FOOTINGS FOR FOUNDATION IN M20 MIX
2. R.C.C. COLUMNS IN M20 MIX
3. R.C.C. ROOF SLAB AND BEAMS IN M20 MIX
4. 9" BRICK WORK IN C.M 1:5 IN SUPER STRUCTURE
5. COUNTRY WOOD DOORS WITH FLUSH SHUTTERS
6. COUNTRY WOOD GLAZED WINDOWS
7. INTERNAL PLASTERING IN C.M 1:4
8. WEATHERING COURSE IN BRICK JELLY LIME CONCRETE 1:3 MIX
10. WEATHERING TILES IN 9"X9" BURNT CLAY TILES IN LAID IN1:3 MIX

AREA STATEMENT	SQ.FT	SQ.MT
PLOT AREA (AS PER DOCUMENT)	2722	252.98
PLOT AREA (AS PER PATTA)	2722	252.98
PLOT AREA (AS PER SITE)	2722	252.98
TOTAL FSI AREA		
PROPOSED GROUND FLOOR AREA	768.76	71.42
PROPOSED FIRST FLOOR AREA		
TOTAL FSI AREA	768.76	71.42
TOTAL NON FSI AREA		
PARKING AREA		
PRO HEADROOM AREA	87.83	8.16
NET TOTAL FSI & NON FSI AREA	856.59	79.58

PLOT COVERAGE : 28%
FLOOR SPACE INDEX : 0.28

JOINERY DETAILS:

	DESCRIPTION	
MD	MAIN DOOR	1.37 X 2.13
D1	DOOR	0.90 X 2.13
D1	TIOLET DOOR	0.75 X 2.13
D2	DOOR	0.90 X 2.13
W	WINDOW	1.50 X 1.21
W1	WINDOW	0.9 X 1.21
W2	WINDOW	1.21 X0.90
V	VENTILATOR	0.75 X 0.6

COLOUR INDEX:

PROPOSED BUILDING	
EXISTING ROAD	
BOUNDARY LINE	
DEMOLITION	

REGISTERED ENGINEER.

J. Narayanan.

Er. J. NARAYANAN, B.E., (Civil)
Registered Engineer
Reg. No : RE/GR-III/VD/May-2021/055
1/52, Pillayar Koil St., Pulichappallam-605 109
Vanur (T.K), Villupuram (D.T.) Cell: 6381778905

OWNER NAME AND ADDRESS.

Knf.S

Mrs.KEERTHI W/O Nanmugilan
RS.NO.136/6B2
PERAMBAI VILLAGE & PANCHAYAT
VANUR TALUK, VILLUPURAM DISTRICT

APPROVING AUTHORITY.

