
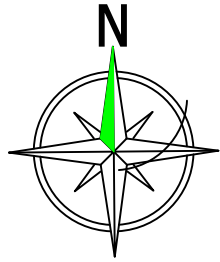
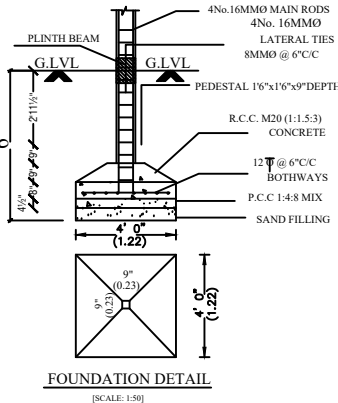


PLAN SHOWING THE PROPOSED CONSTRUCTION OF METAL ROOF SHEET COMMERCIAL GODOWN BUILDING IN GROUND FLOOR IN S.NO: 129/ 7A, PATTa NO:6569, AS PER PATTa S.NO:129 / 7A1 ,WARD NO: 02, AT SEMMEDU VILLAGE, GINGEE TALUK, VILUPPURAM DISTRICT.




APPLICANT: Mr.M. ELANCHEZHIAN S/O MANNU ,.

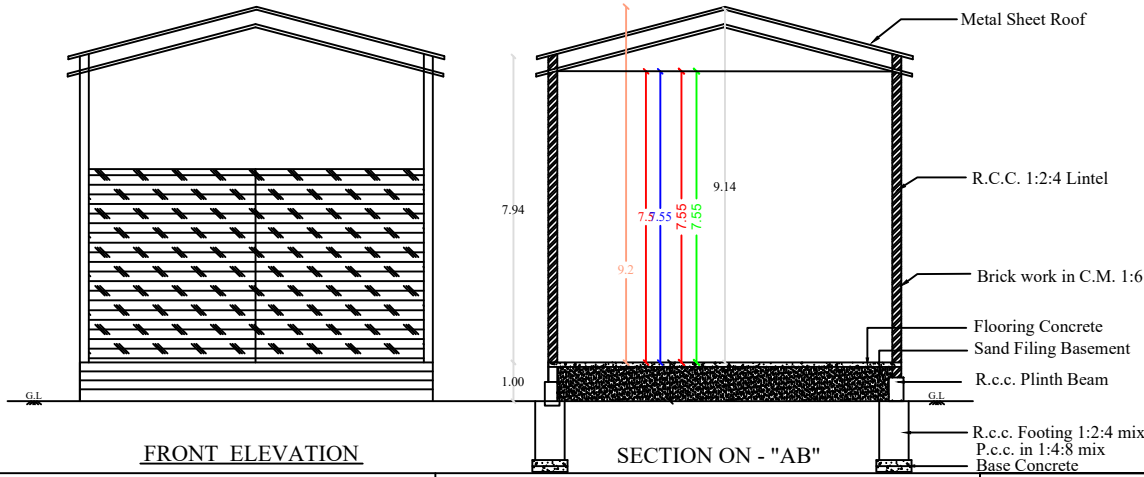


Handwritten signature of the applicant, Mr. M. Elanchezhian.

APPLICANT SIGN

APPROVAL AUTHORITY		
COLOR INDEX		
	SITE BOUNDRY	
	PRO. R.C.C ROOF RESIDENTIAL BUILDING	
	ROAD DETAILS	
PARKING STALL DETAILS		
BIKE SPACE	0	5
CAR SPACE	0	1
LORRY SPACE	0	1
SCALE = 1" = 8'-0" (1:100)	All Dimensions Are In Meters	
SCHEDULE OF JOINERIES		
DESCRIPTION	SIZE IN FEET	SIZE IN M
Rolling Shutter -RS	10'0" x 8'0"	3.05 x 2.43
Door - D1	3'3" x 7'0"	0.99 x 2.13
Door - D2	2'9" x 7'0"	0.84 x 2.13
Window - W	4'0" x 4'0"	1.22 x 1.22
Window - W1	6'0" x 4'0"	1.82 x 1.22
Kitchen Window - KW	4'0" x 3'6"	1.22 x 1.06
Ventilator - V	2'6" x 2'0"	0.76 x 0.61
AREA OF THE PROPOSED CONSTRUCTION DETAILS		
DESCRIPTION	SQ.M	SQ.FT
Area of the Site (as per Document)	849.83	9147.60
Pro. Ground Floor Commercial	185.63	1998.15
FSI = Total Builtup Area / Total Site Area = 0.21 < 2		
OFFICE USE		

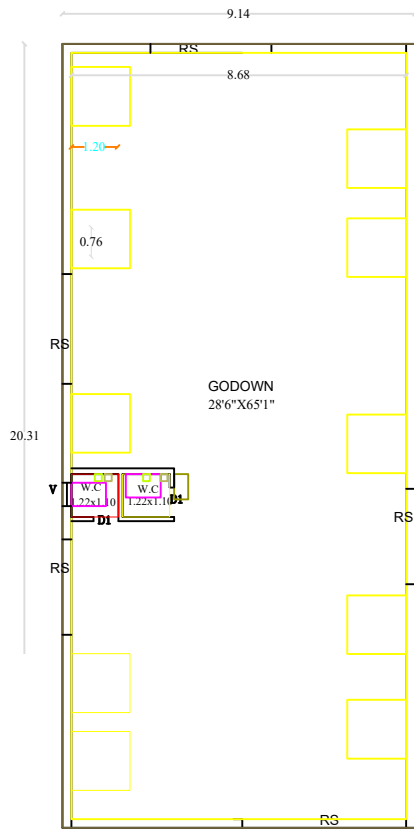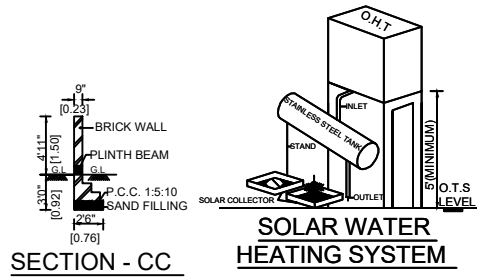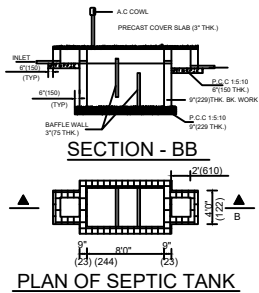


GROUND FLOOR PLAN

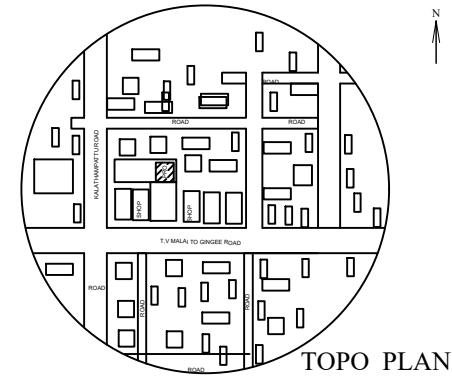

TOPO PLAN



Chitrarasu Land

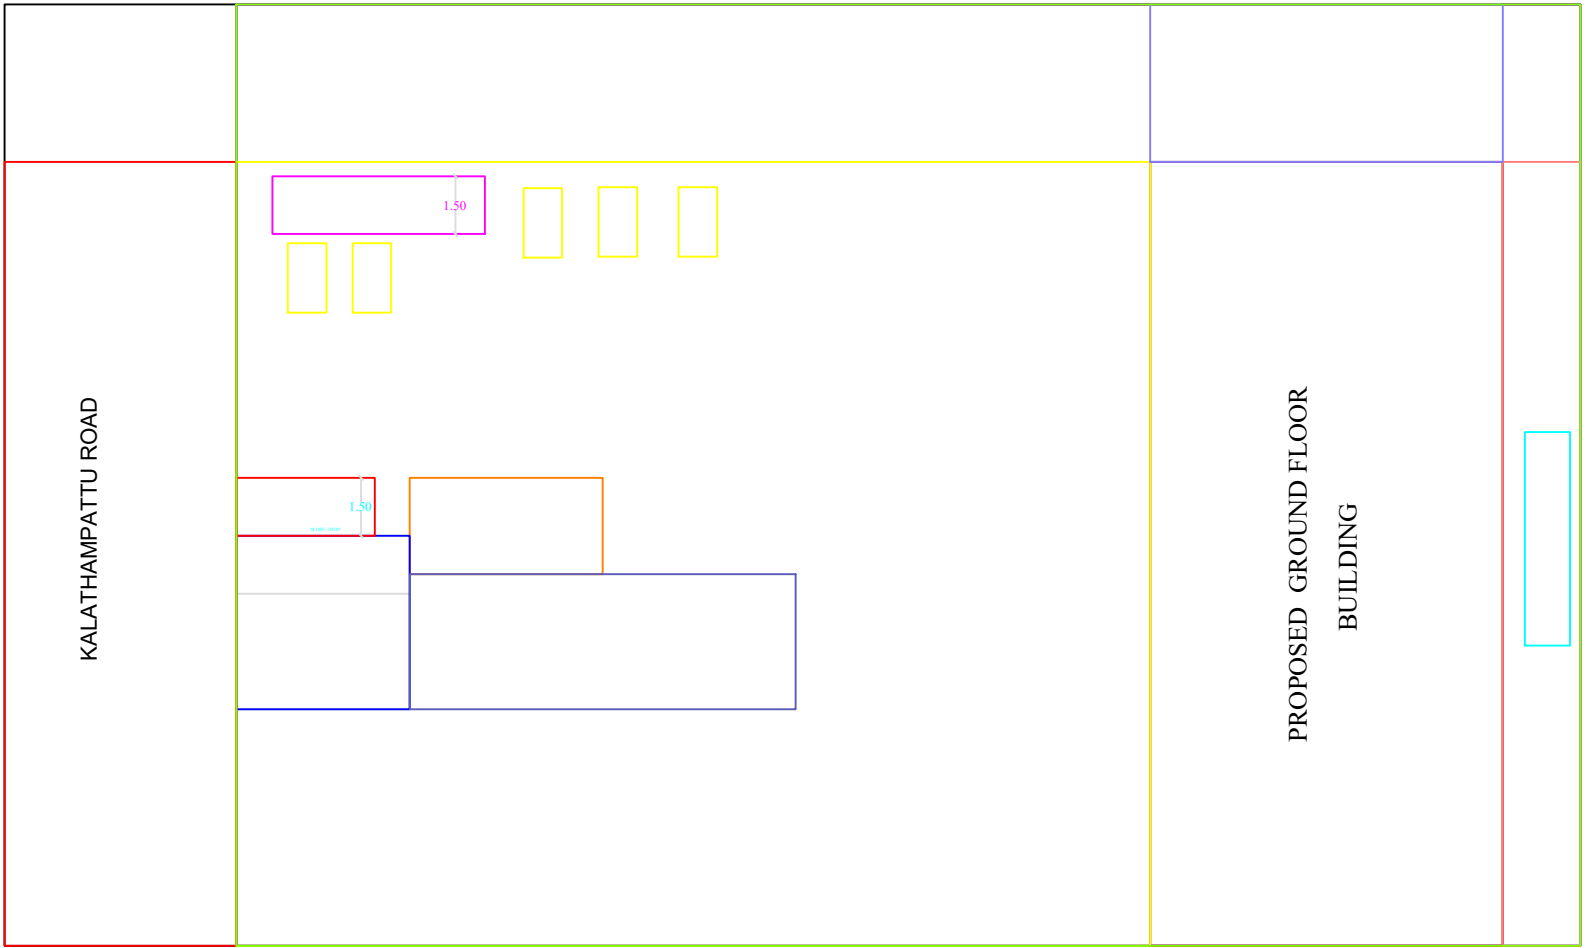

PROPOSED GROUND FLOOR BUILDING

PREM PLOT



RAIN WATER HARVESTING SYSTEM