



PLAN SHOWING THE CONSTRUCTION OF EXISTING GROUND FLOOR & PROPOSED FIRST FLOOR R.C.C. ROOF COMMERCIAL 'MINI HALL' BUILDING IN S.NO: 251
AS PER PATTa S.NO:251, PATTa NO:2101, WARD NO:04 , AT VALATHY VILLAGE, MELMALAIYANUR TALUK, VILUPPURAM DISTRICT.

APPLICANT: Mrs. D. SHANTHI W/O DURAISAMY,

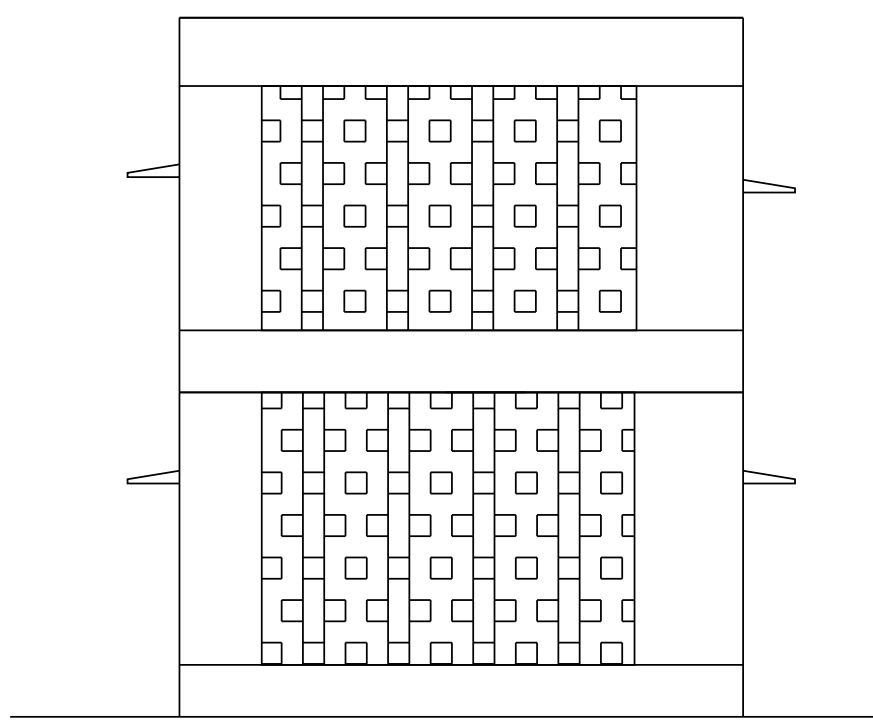

FRONT ELEVATION

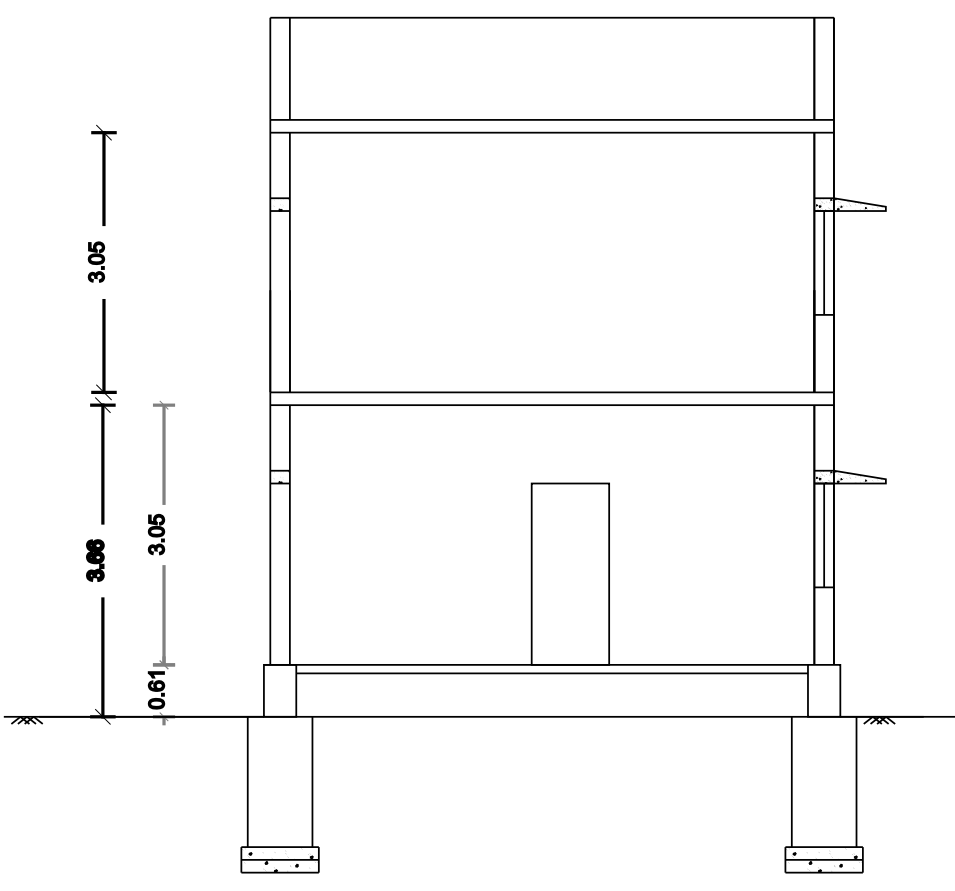

SECTION ON - "AB"

Parapet Wall

R.C.C. 1:2:4 Roof slab

R.C.C. 1:2:4 Lintel

Brick work in C.M. 1:6

R.C.C. 1:2:4 Roof slab

R.C.C. 1:2:4 Lintel

Brick work in C.M. 1:6

Flooring Concrete


Sand Filling Basement

R.c.c. Plinth Beam



R.c.c. Footing 1:2:4 mix

P.c.c. in 1:4:8 mix

Base Concrete

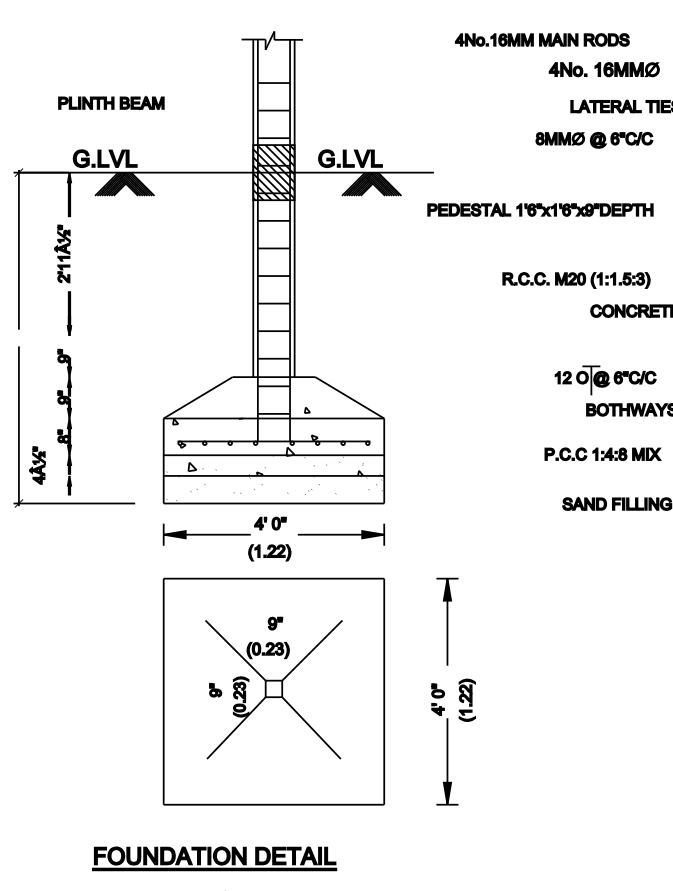


FOUNDATION DETAIL

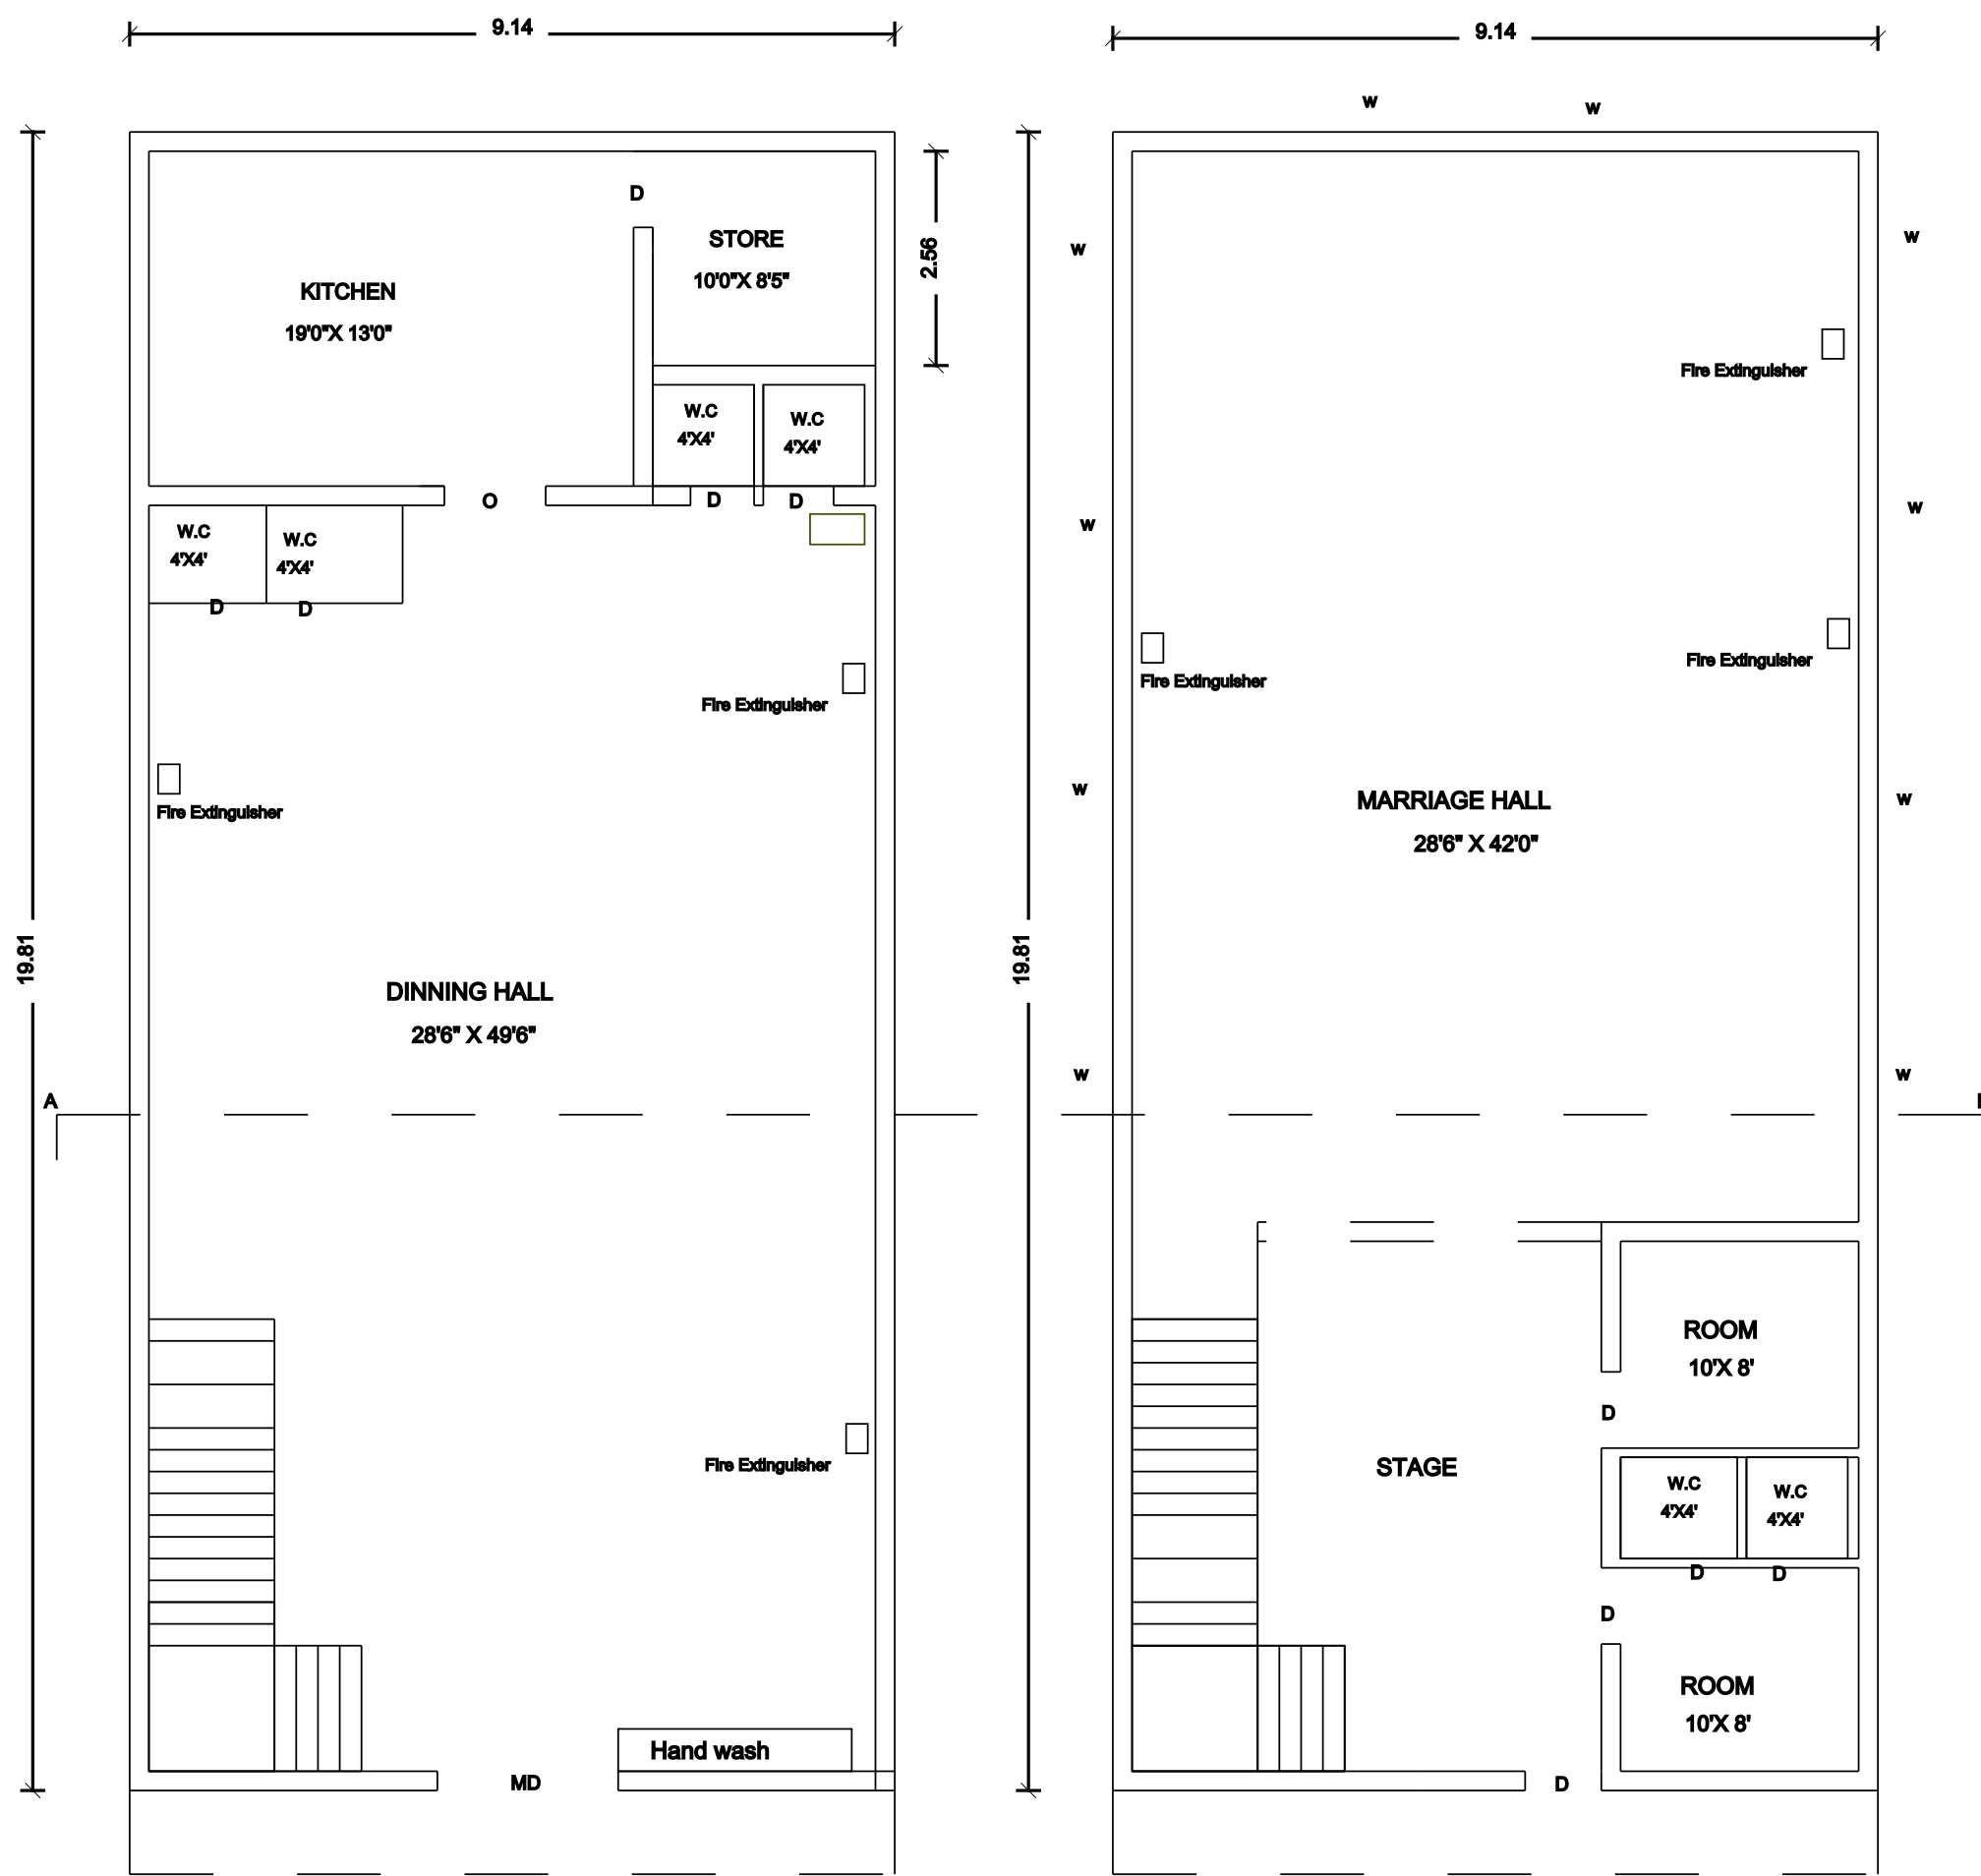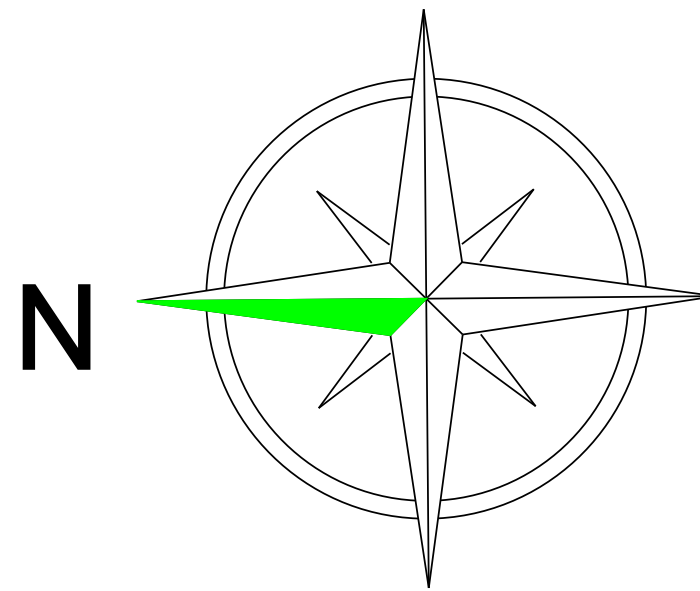

EXISTING GROUND FLOOR
PLAN

PRO FIRST FLOOR
PLAN

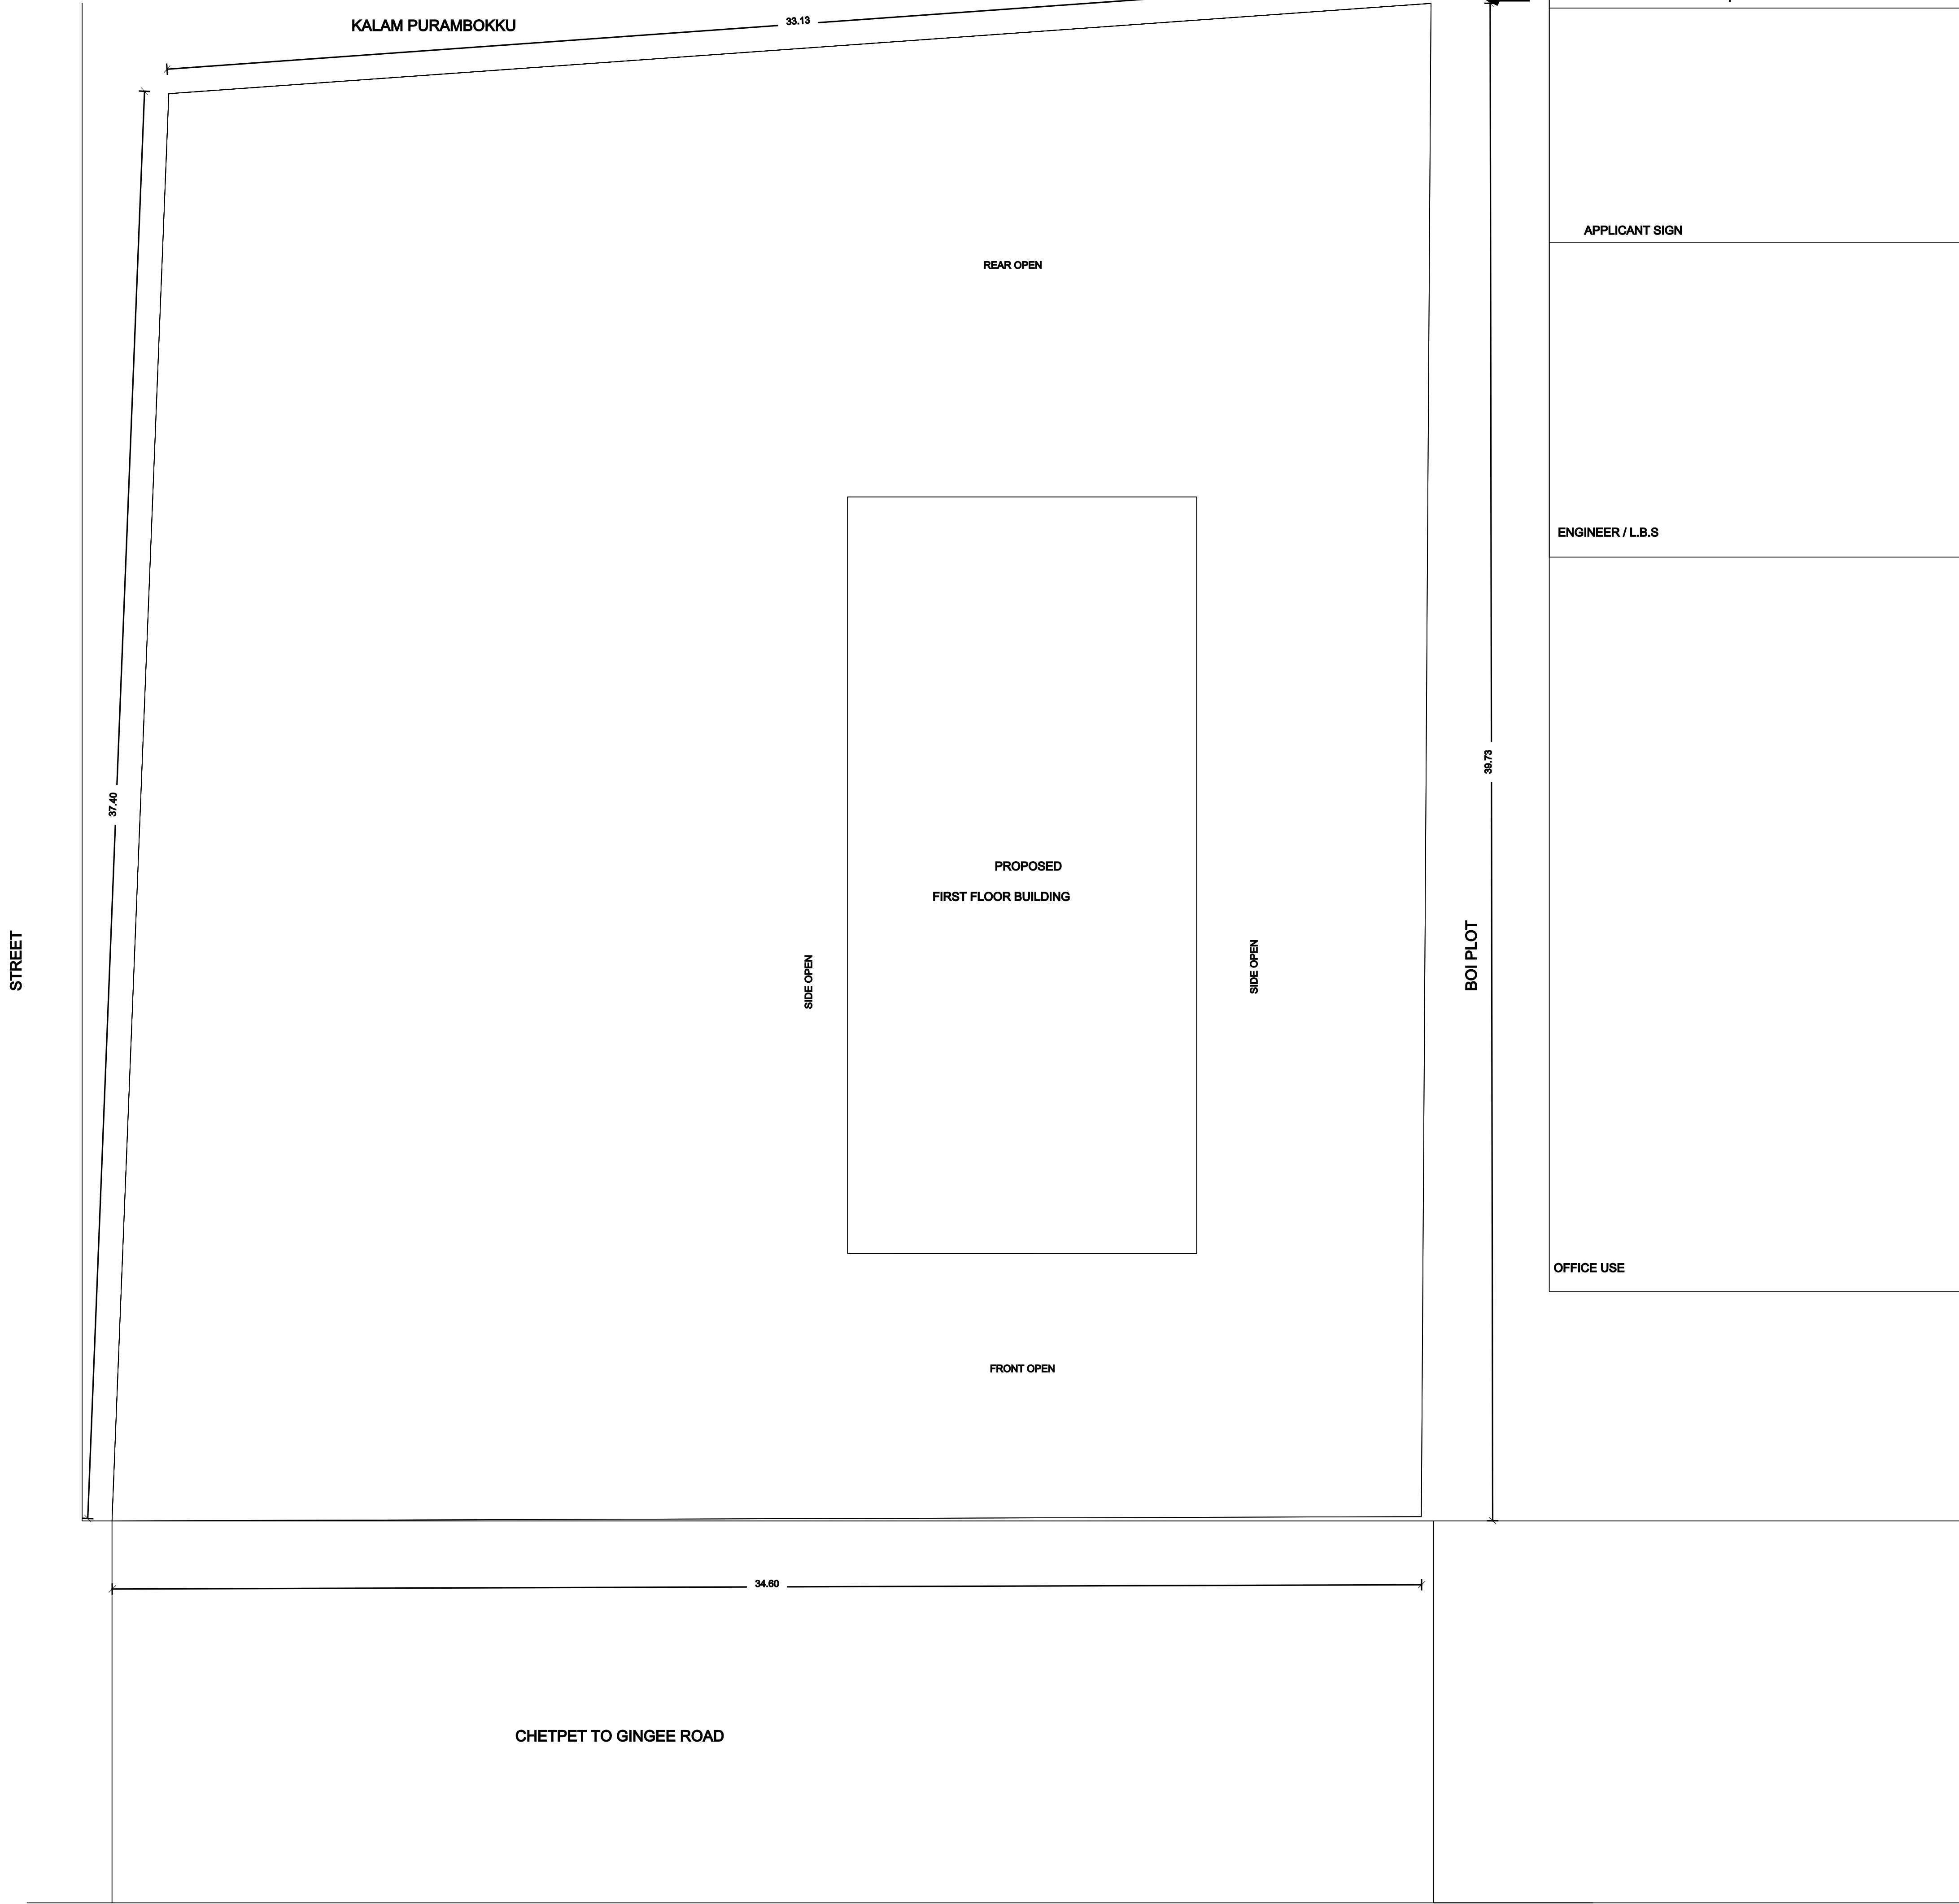

SCALE - 1:100
SITE PLAN


APPROVAL AUTHORITY		
COLOR INDEX		
	SITE BOUNDRY	
	PRO. R.C.C ROOF RESIDENTIAL BUILDING	
	ROAD DETAILS	
PARKING STALL DETAILS		
CAR SPACE	0	3
BIKE SPACE	0	10
SCALE = 1" = 8'-0" (1:100)	All Dimensions Are In Meters	
SCHEDULE OF JOINERIES		
DESCRIPTION	SIZE IN FEET	SIZE IN M
Main Door - MD	10'0" x 8'0"	3.05 x 2.43
Door - D1	3'3" x 7'0"	0.99 x 2.13
Door - D2	2'8" x 7'0"	0.84 x 2.13
Window - W	4'0" x 4'0"	1.22 x 1.22
Window - W1	6'0" x 4'0"	1.82 x 1.22
Kitchen Window - KW	4'0" x 3'8"	1.22 x 1.06
Ventilator - V	2'6" x 2'0"	0.76 x 0.61
AREA OF THE PROPOSED CONSTRUCTION DETAILS		
DESCRIPTION	SQ.M	SQ.FT
Area of the Site (as per Document)	1295.00	13939.20
Existing - Ground Floor Commercial	181.06	1948.91
Pro. First Floor Commercial	181.06	1948.91
Total	181.06	1948.91

FSI = Total Builtup Area / Total Site Area = 0.27 < 2

APPLICANT SIGN

ENGINEER / L.B.S

OFFICE USE

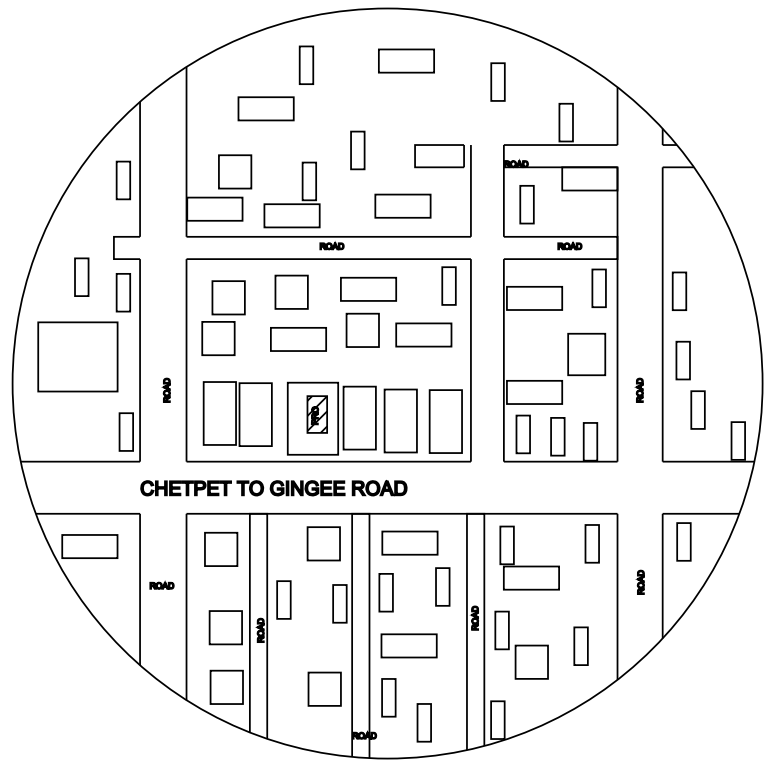

TOPO PLAN

