

PLAN SHOWING THE PROPOSED ADDITIONAL CONSTRUCTION OF GALVALIUME SHEET


ROOFING MACHINE HALL BUILDING FOR M/S. THE VIVEKANANDA MATCH COMPANY 'B' UNIT

AT DOOR NO.3/19 A, S.NOS.515/1B, 515/2, 515/10, 1660/8B, 1660/14 & 1667/1, MARANERI


VILLAGE, MARANERI PANCHAYATH, SIVAKASI PANCHAYATH UNION, SIVAKASI TALUK,

VIRUDHUNAGAR DISTRICT.


NAME OF THE APPLICANT :- Mr. K. PRITHIVIRAJ, S/o. Mr. KATHIRESAN

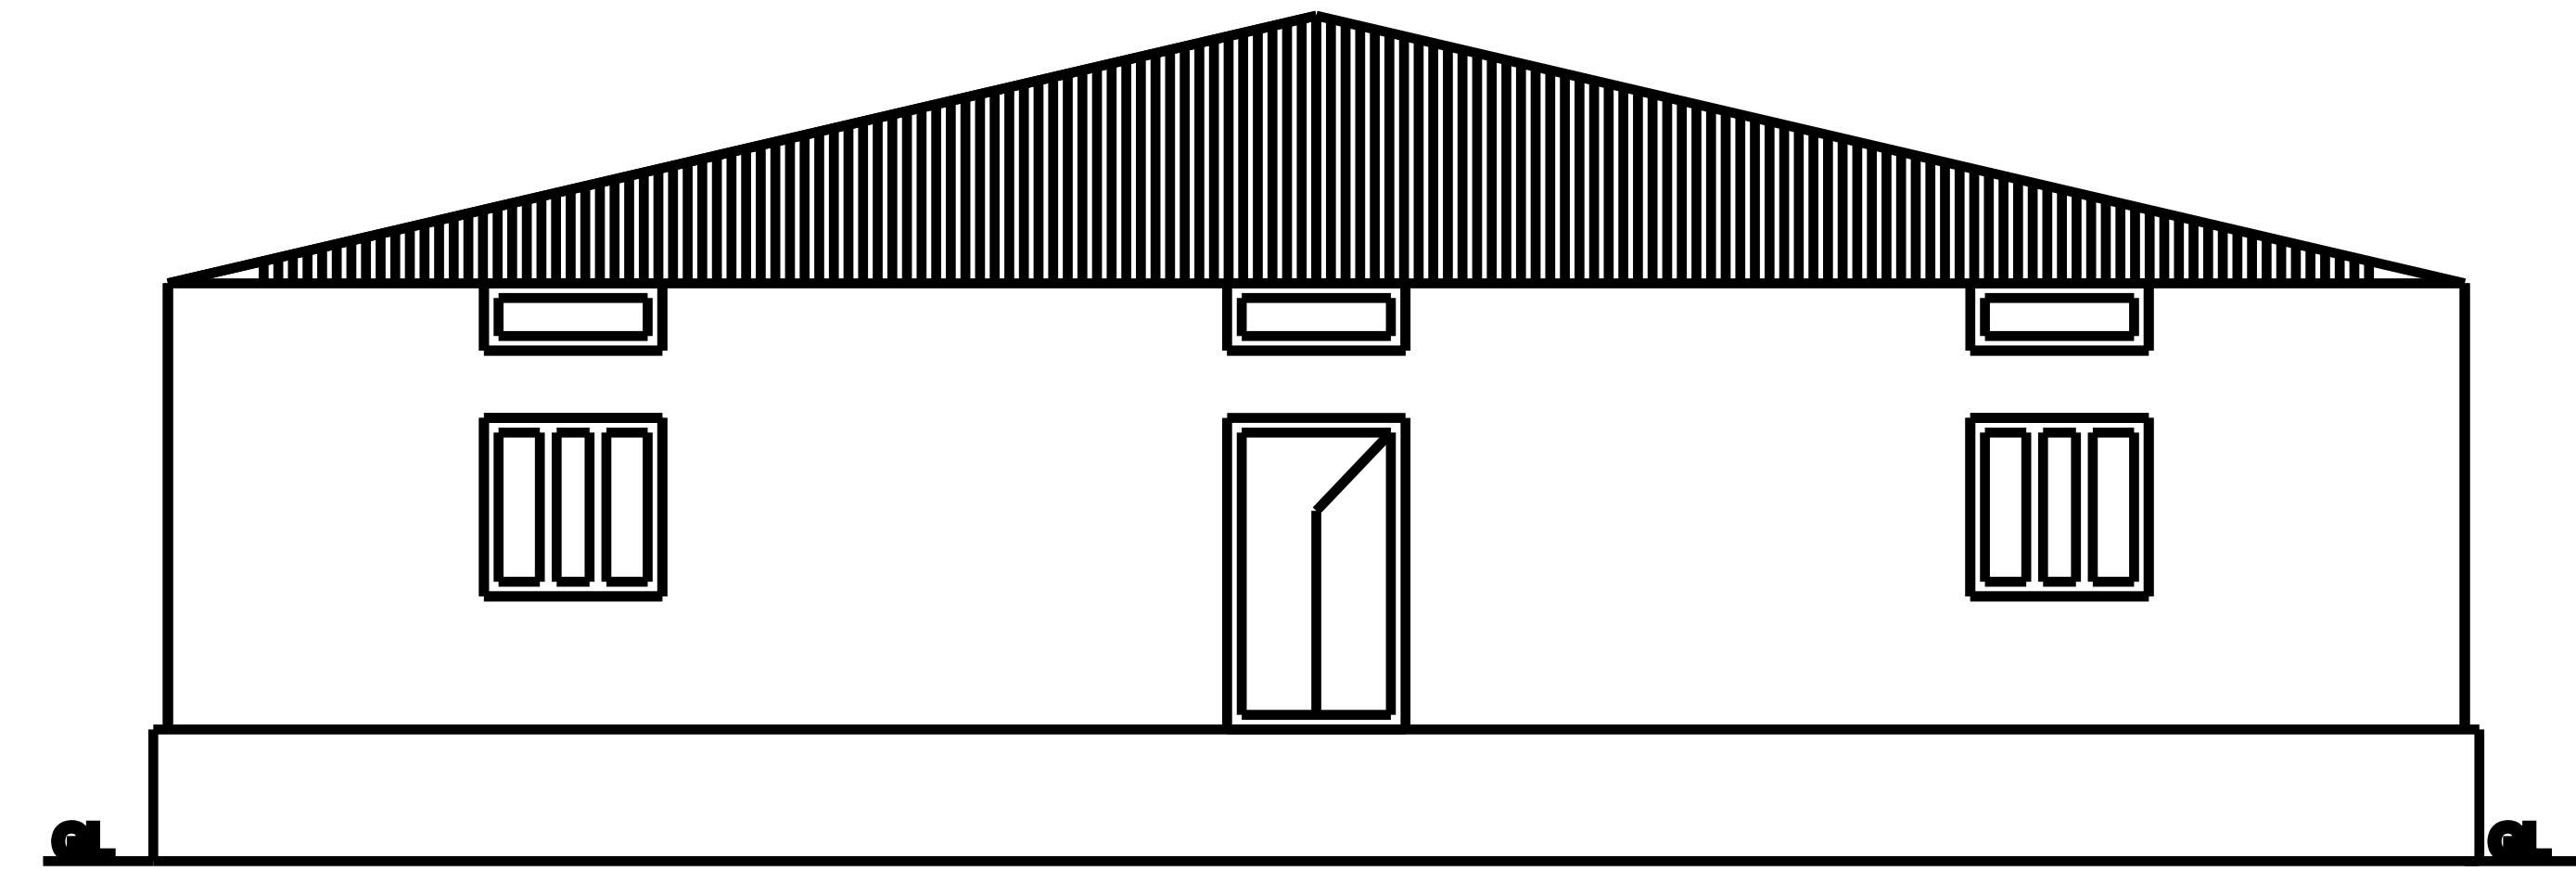


EASTERN SIDE ELEVATION

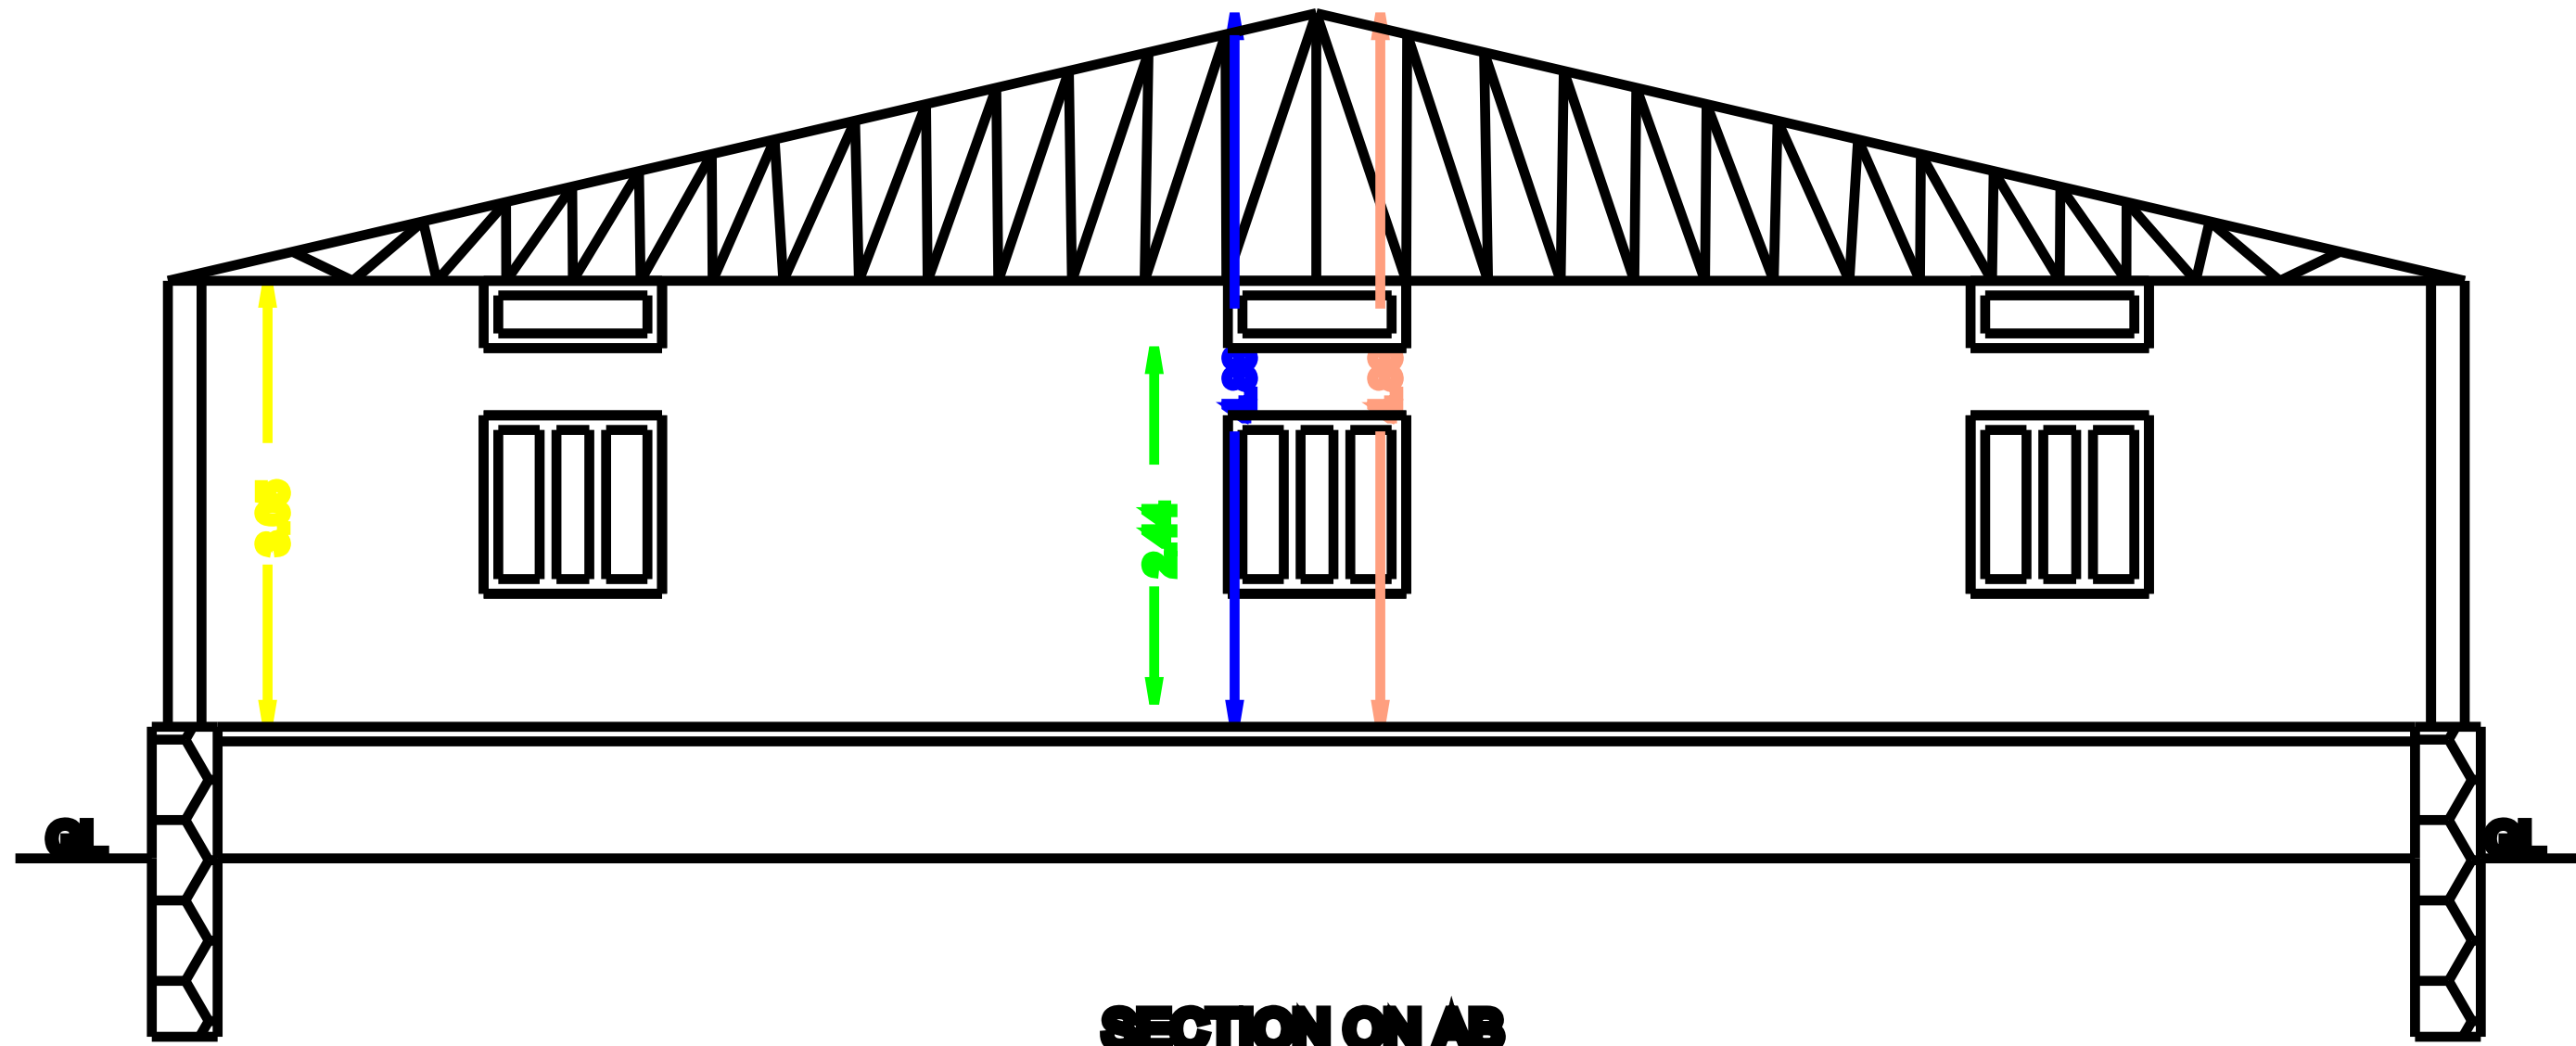

SECTION ON AB

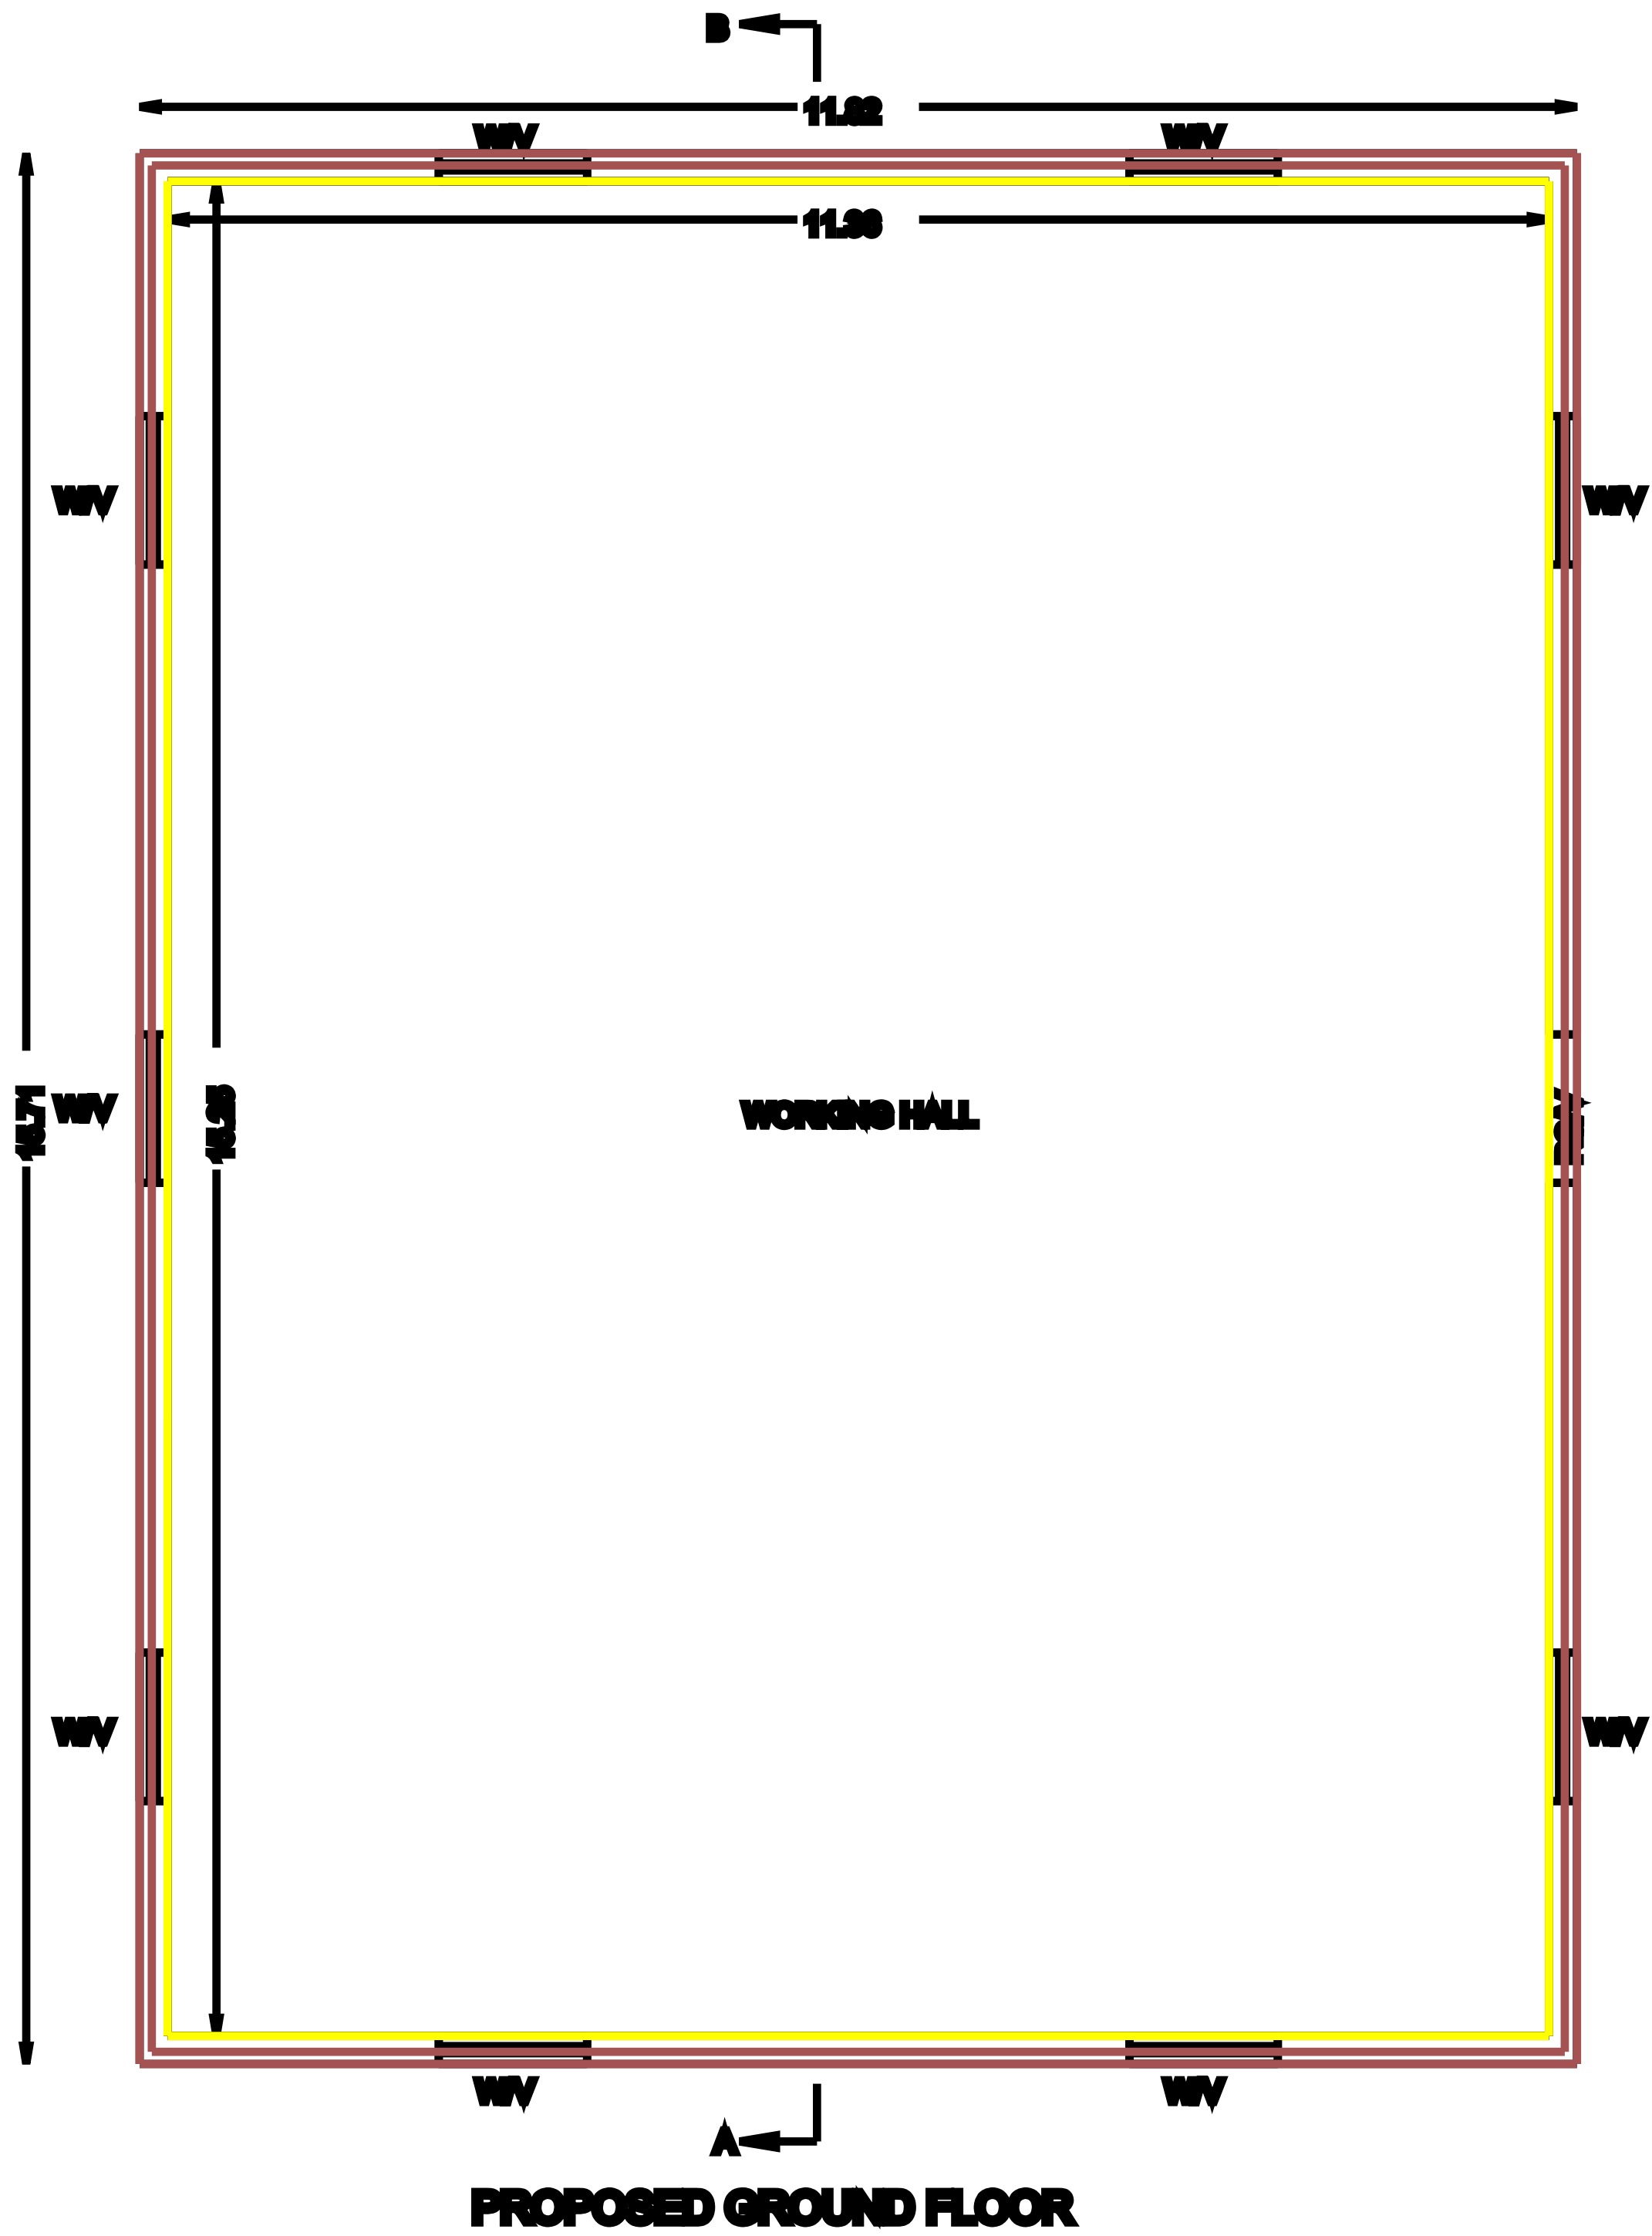

PROPOSED GROUND FLOOR

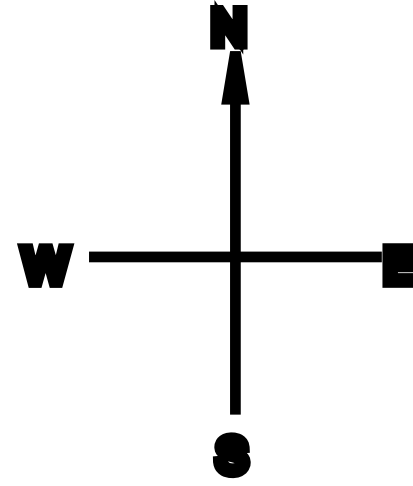

SL.NO.	SURVEY NUMBER	AREA IN SQ.MT.
1.	515/1B	1000.00
2.	515/2	1000.00
3.	515/10	2000.00
4.	1660/8B	2400.00
4.	1660/14	4000.00
4.	1667/1	5100.00
TOTAL		10000.00


JOINERY WORKS :-			
D	DOOR	1.22x2.44 M	
W	WINDOW	1.22x1.22 M	
AREA DETAILS :-			
AREA OF THE PROPOSED GROUND FLOOR		105.00 SM	1000.02 SF
ALL DIMENSIONS ARE IN METRE SCALE 1:100			
NOTE: Waste water used to garden purpose percolation pit and solar water heater arrangement to be provided.		CERTIFICATE: Certified that all the particulars shall be made to provide rain water harvesting arrangement in the proposed construction as per plan.	
K. PRITHIVIRAJ APPLICANT		R. MUNIASAMY D.O.E., ABOORVA CONSULTANCY LICENSED BUILDING SURVEYOR REGISTERED ENGINEER (TOWN & COUNTRY PLANNING) 405, Chelvan A. Shanmugam Road, Near Municipal Water Tank, Sivakasi - 626 120 Cell : 98450-02450, 94491-00450 email:muniassamy1994@gmail.com TAMIL NADU REG. No. 120004-00001 Reg.No.120004-00001 & REG 0000004 ENGINEER	

SITE PLAN SHOWING THE PROPOSED ADDITIONAL CONSTRUCTION OF GALVALIUME SHEET ROOFING

MACHINE HALL BUILDING FOR M/S. THE VIVEKANANDA MATCH COMPANY 'B' UNIT AT DOOR NO.3/19 A,
S.NOS.515/1B, 515/2, 515/10, 1000/8B, 1000/14 & 1007/1, MARANERI VILLAGE, MARANERI PANCHAYATH,
SIVAKASI PANCHAYATH UNION, SIVAKASI TALUK, VIRUDHUNAGAR DISTRICT.

NAME OF THE APPLICANT :- Mr. K. PRITHIVIRAJ, S/o. Mr. KATHIRESAN

APPLICANT SITE
PROPOSED BUILDING

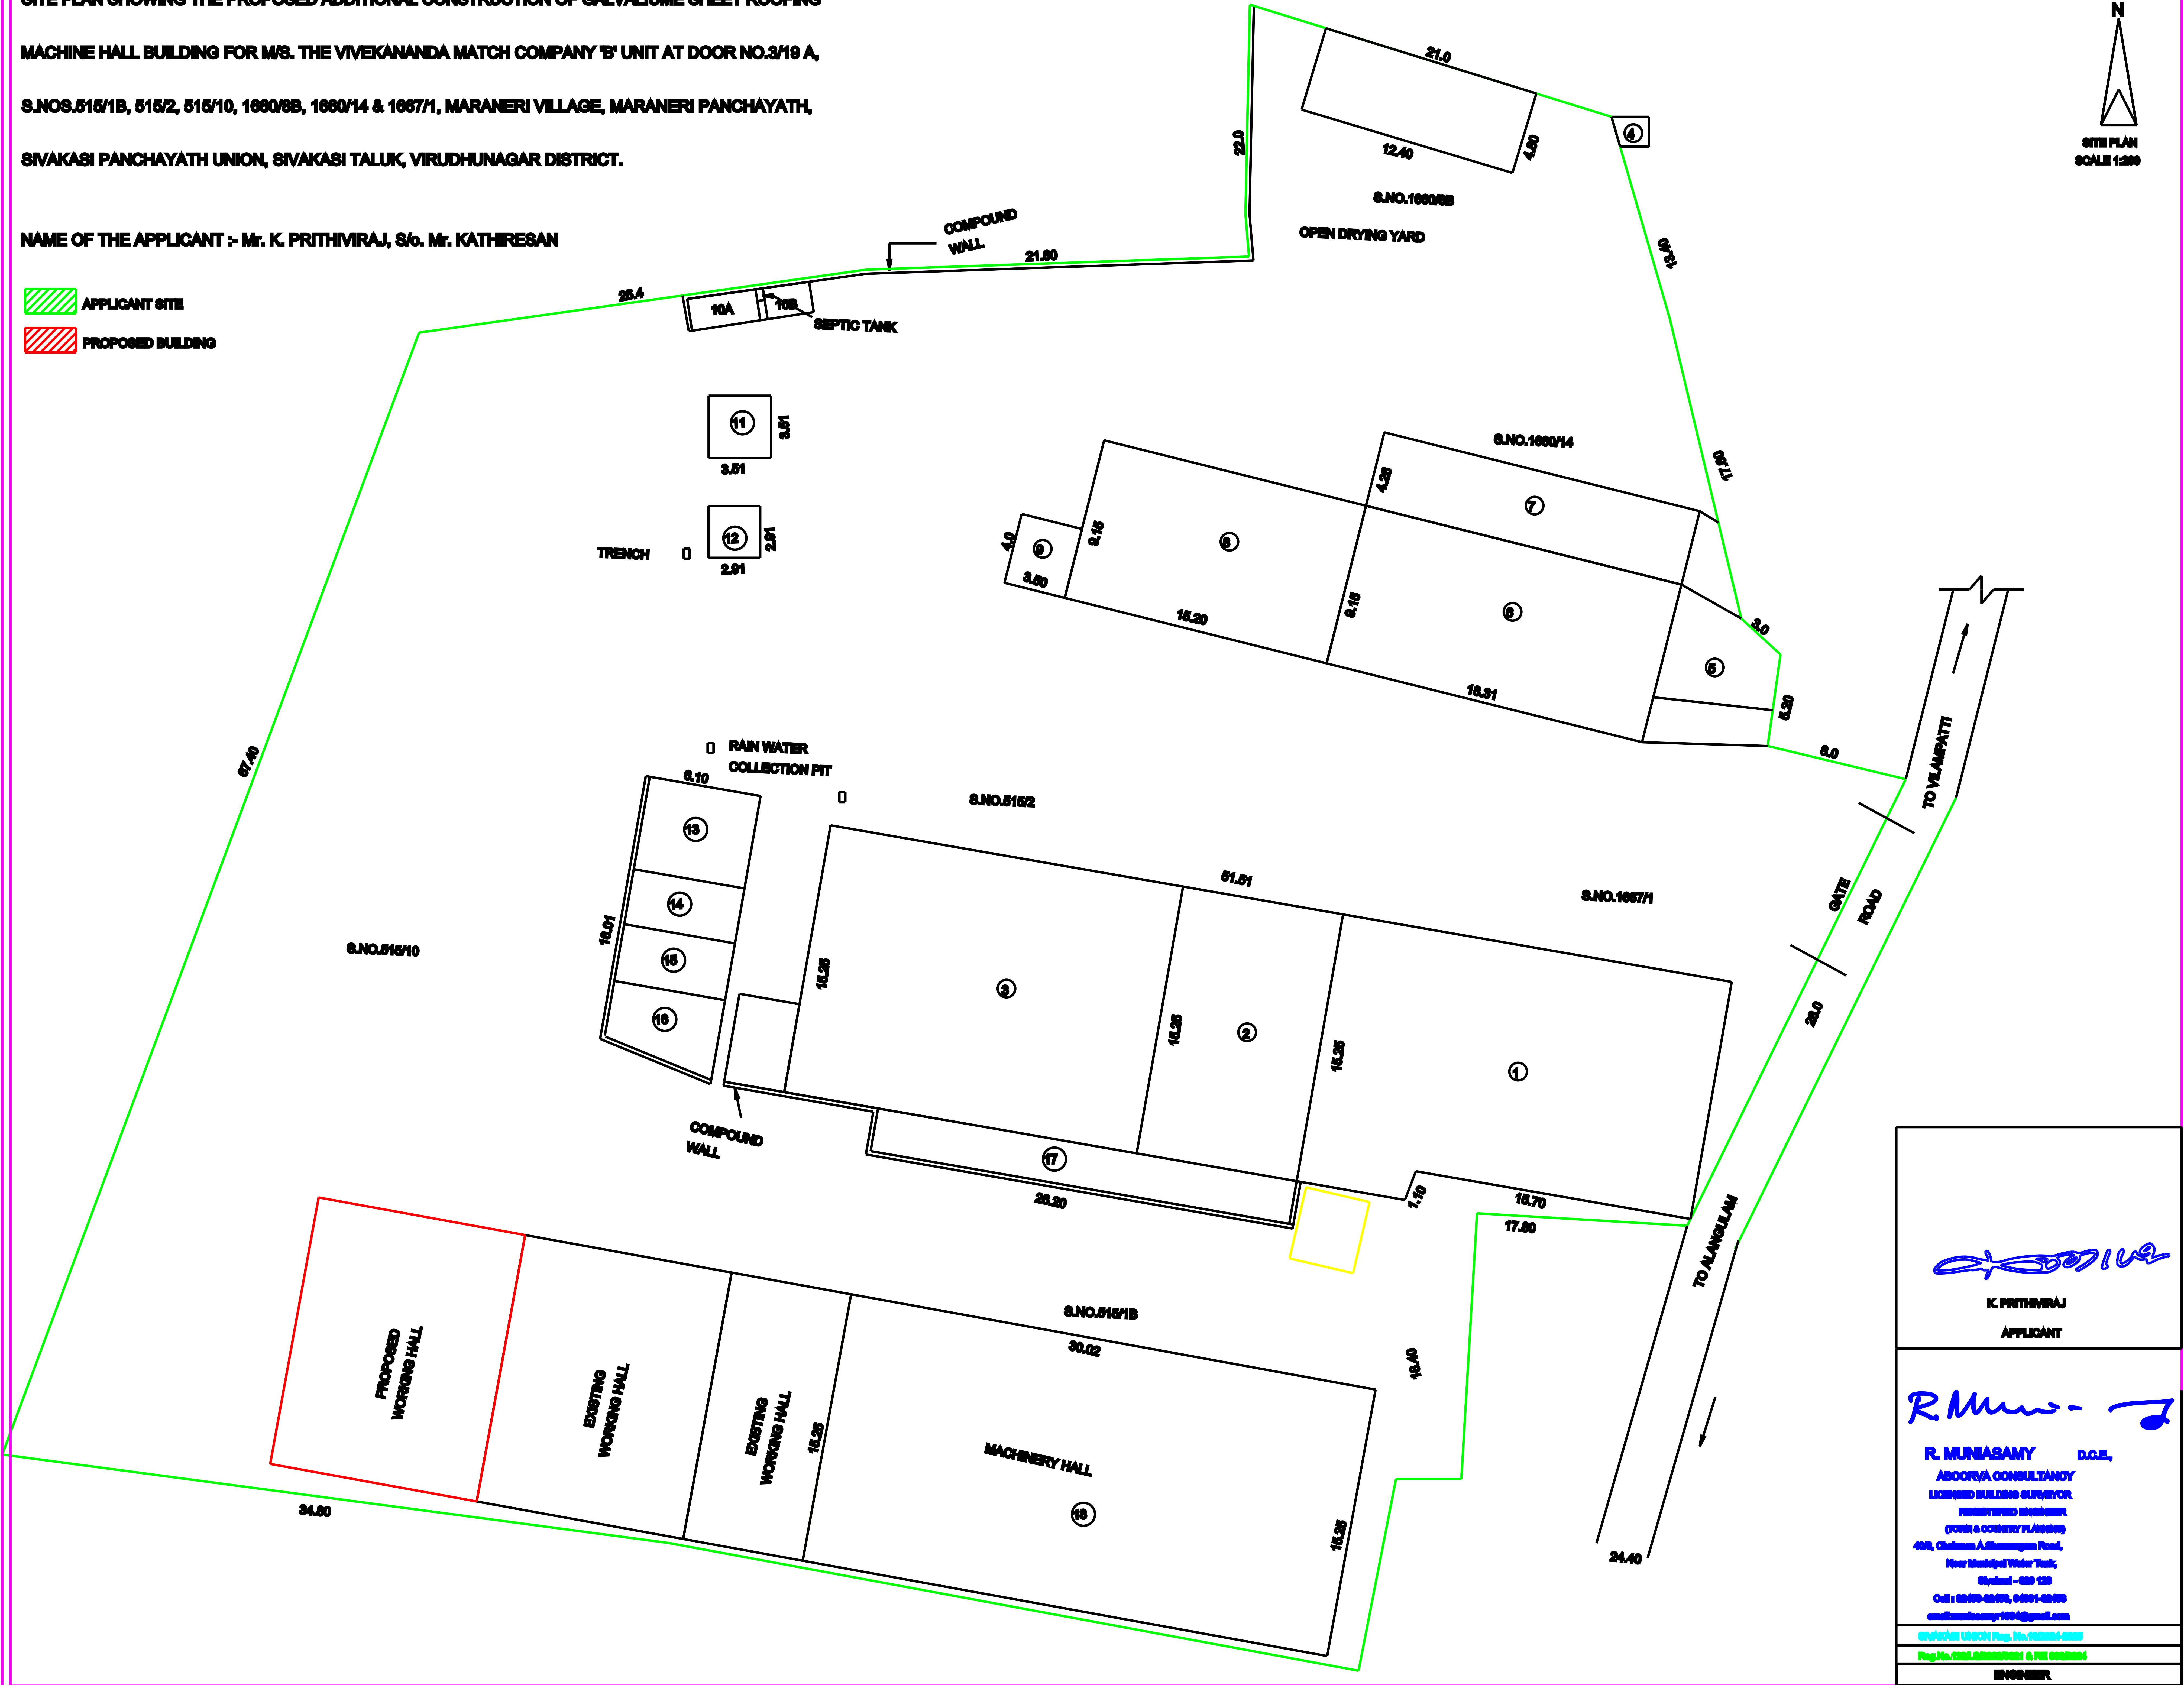

K. Prithiviraj

K. PRITHIVIRAJ
APPLICANT

R. Muniyasamy

R. MUNIASAMY D.G.E.,
ABOORVA CONSULTANCY
LICENSED BUILDING SUPERVISOR
REGISTERED MEASURER
(TOWN & COUNTRY PLANNING)
408, Chairman A. Ramaswamy Road,
Near Municipal Water Tank,
Sivakasi - 606 005
Cell : 98499-08498, 94491-08498
eamuniasamy1004@gmail.com

SIVAKASI UNION Reg. No. 100004-0005

Reg. No. 10004-0000000001 & REG. 0000000000

ENGINEER