


PLAN SHOWING THE PROPOSED ADDITIONAL CONSTRUCTION OF R.C.C ROOF RESIDENTIAL BUILDING IN GROUND FLOOR & FIRST FLOOR IN EXISTING RESIDENTIAL BUILDING AT R.S NO:266/262, VELLALAR STREET, UDAYARPALAYAM TOWN PANCHAYAT & TALUK, ARIYALUR DISTRICT.


TOWN PANCHAYAT GF APPROVAL NO:17/2001 DT:10.09.2001

NAME OF THE OWNER : Mr.P.MUTHUVEL S/O, PALANINATHAN

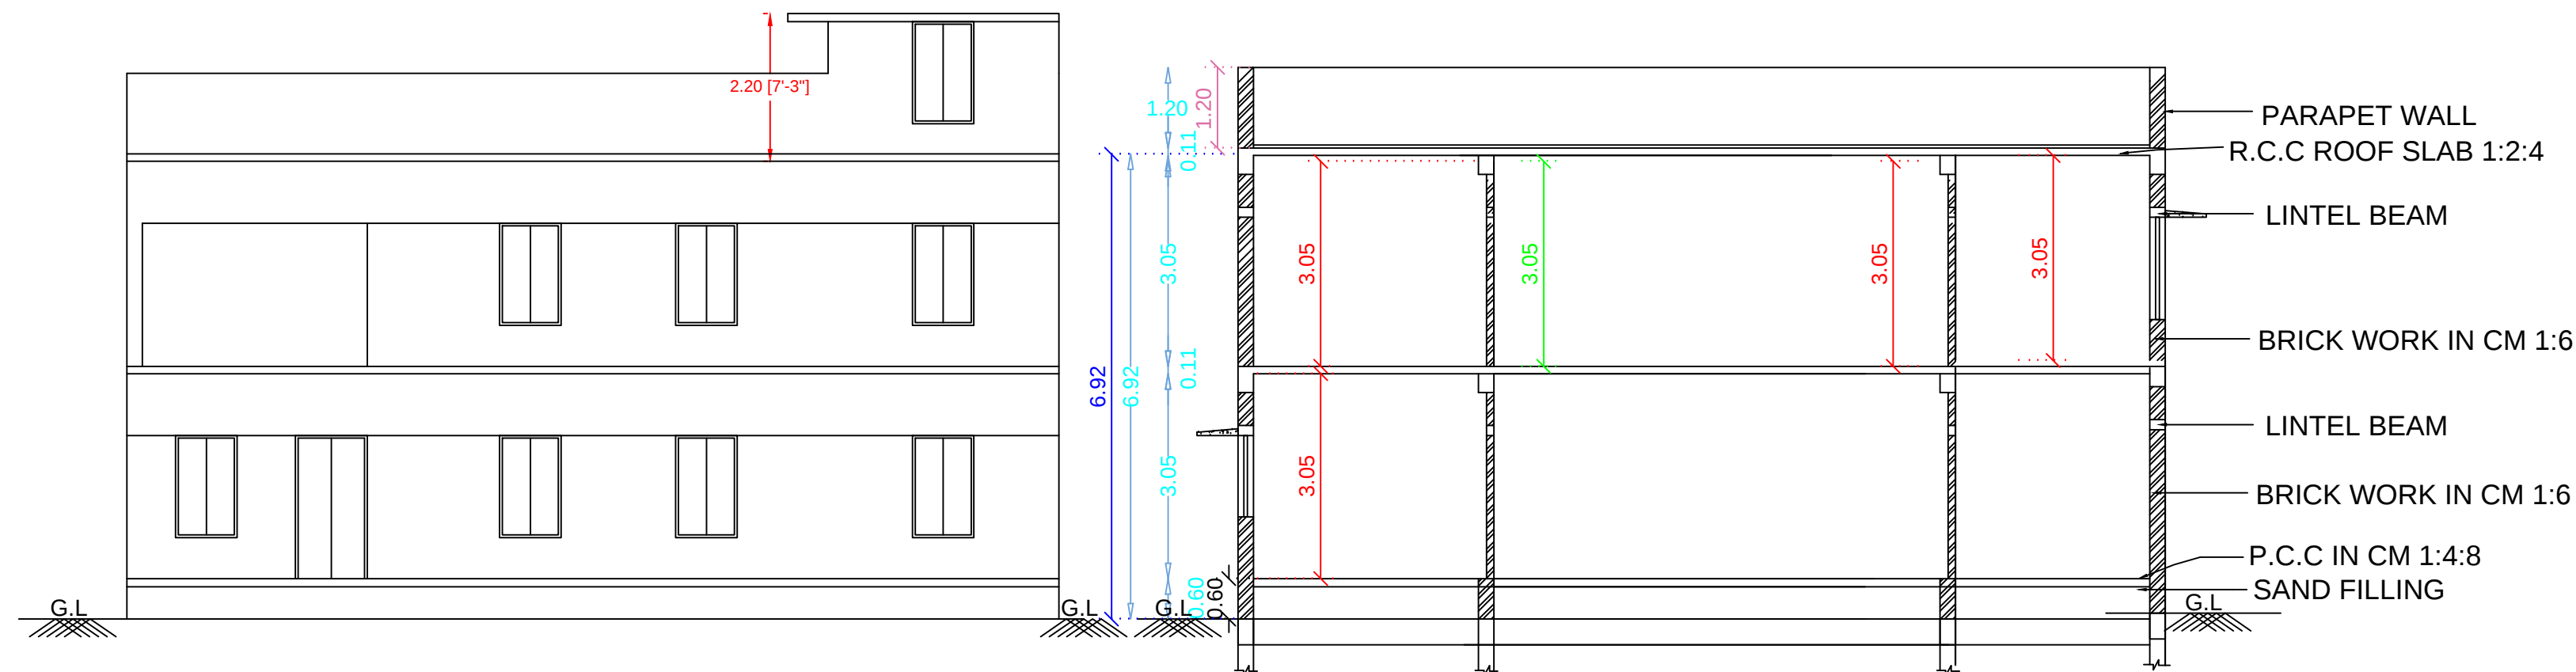


ELEVATION

SECTION ON AA

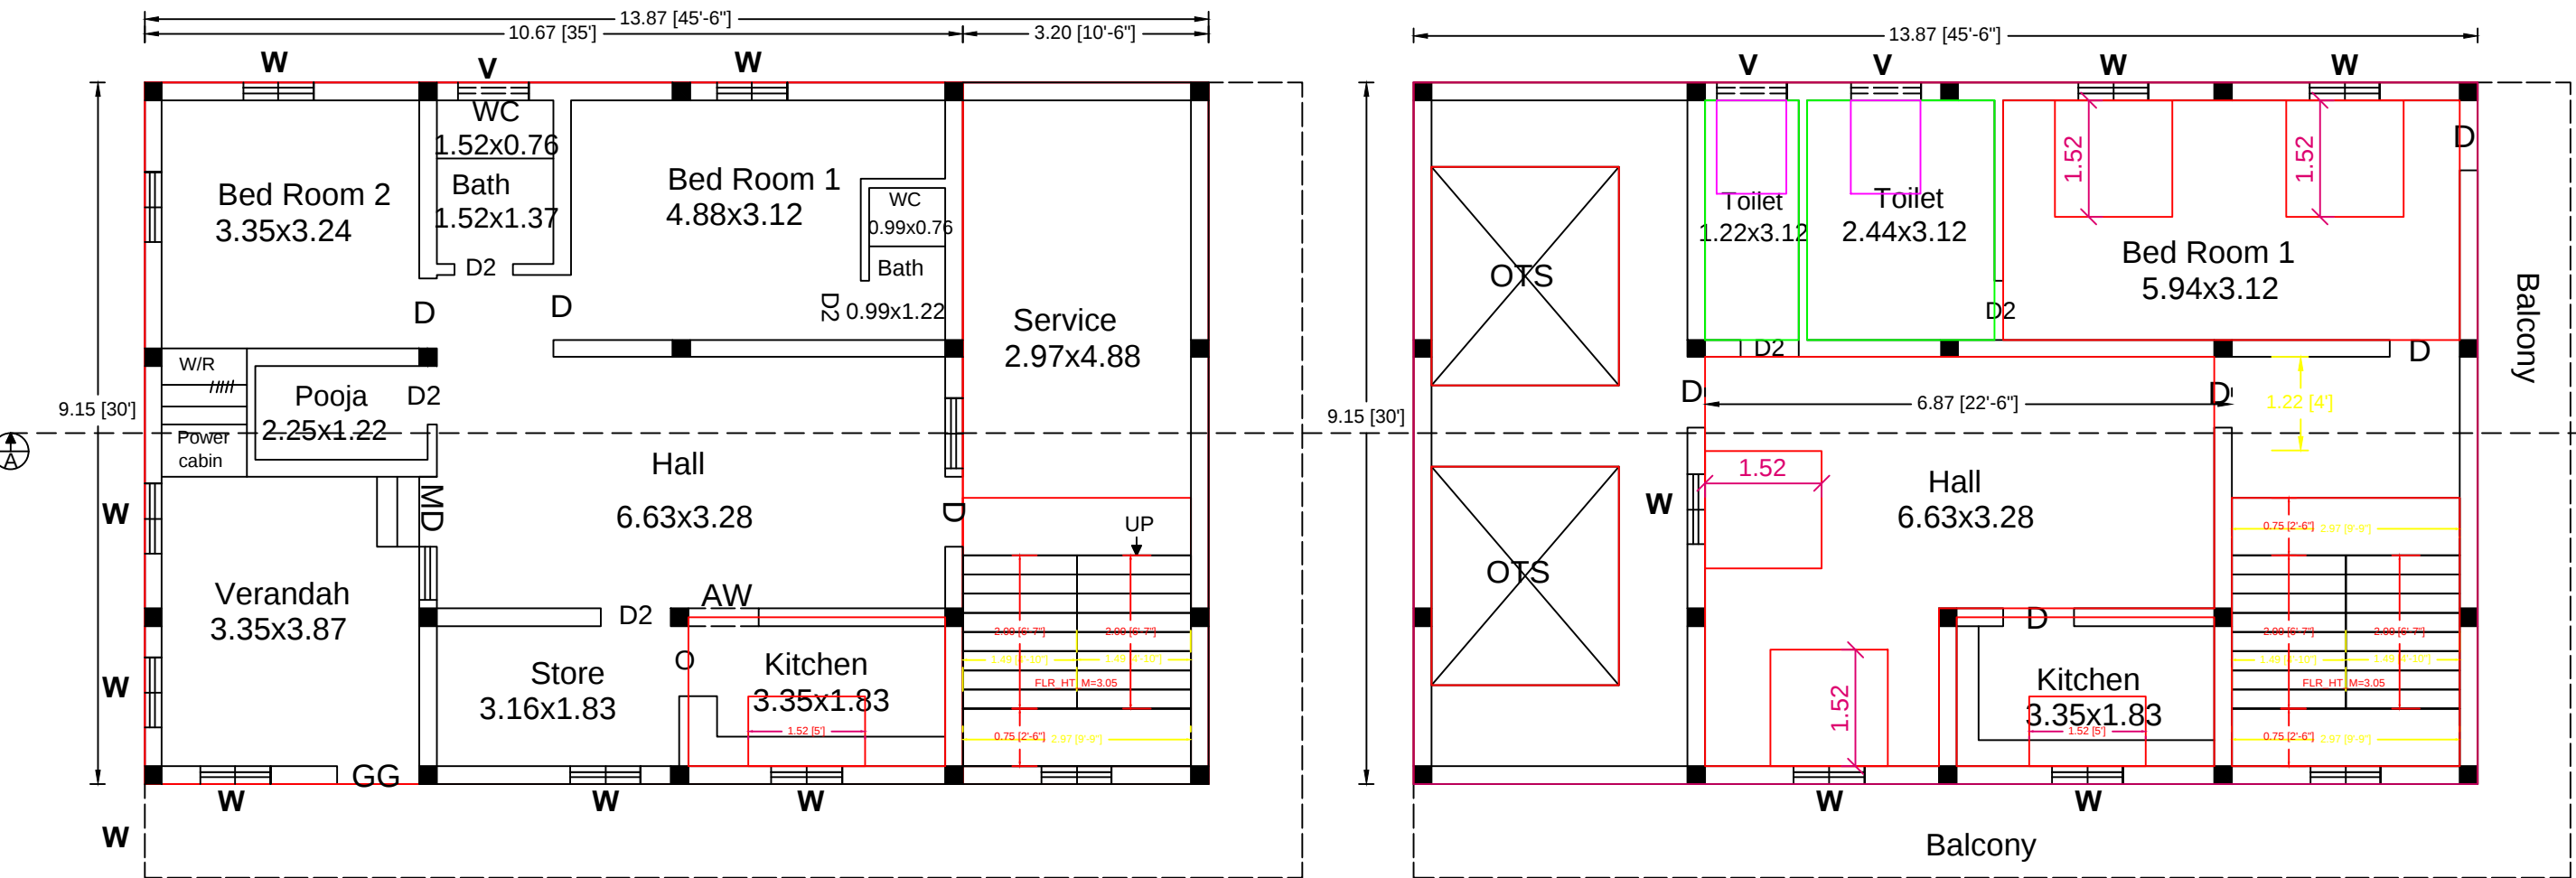


EXISTING GROUND FLOOR FACING NORTH

PROPOSED FIRST FLOOR








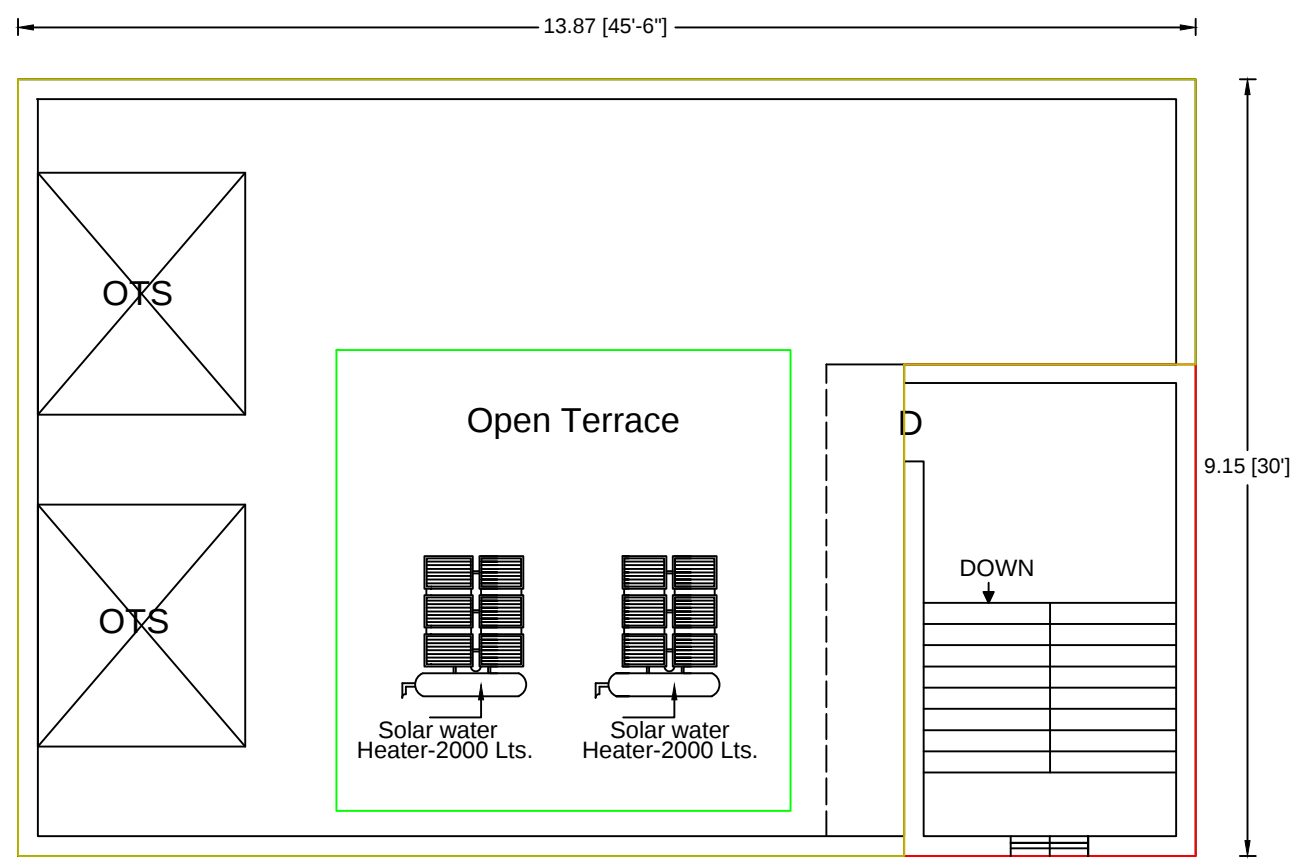


TERRACE FLOOR PLAN

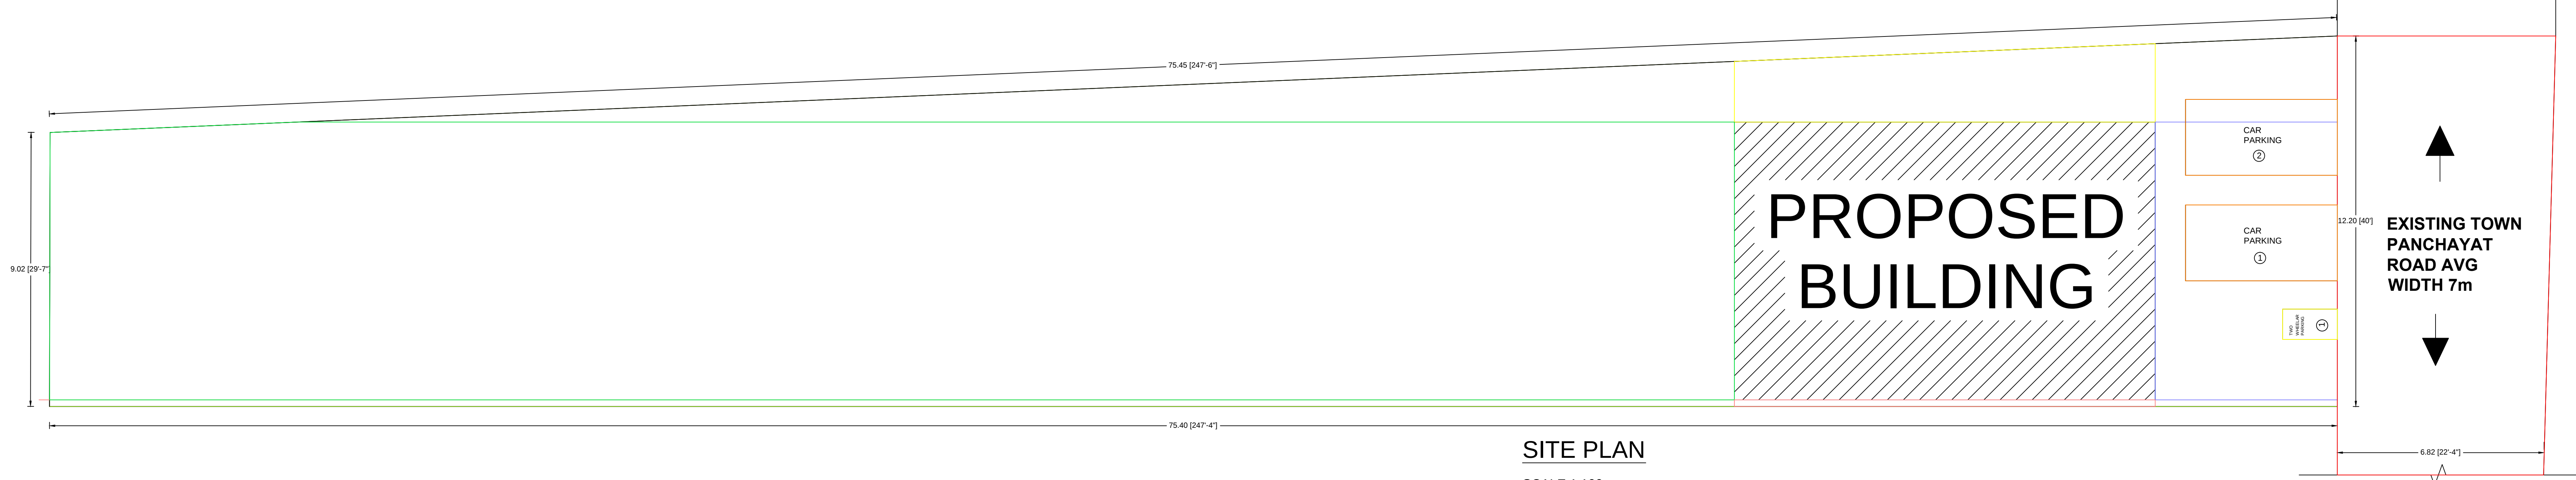

SITE PLAN

SCALE 1:100

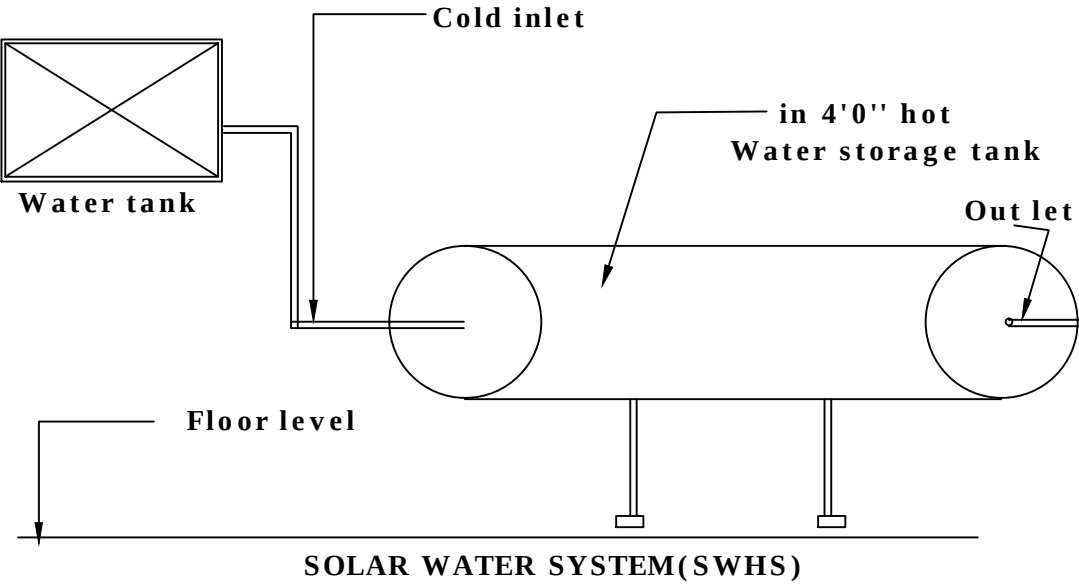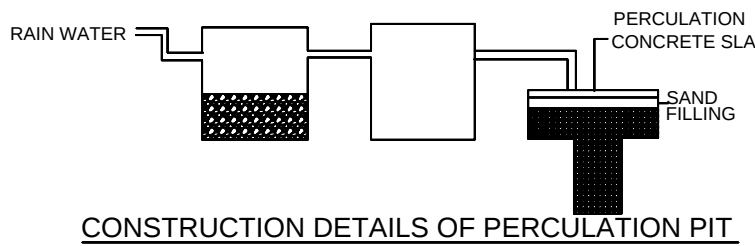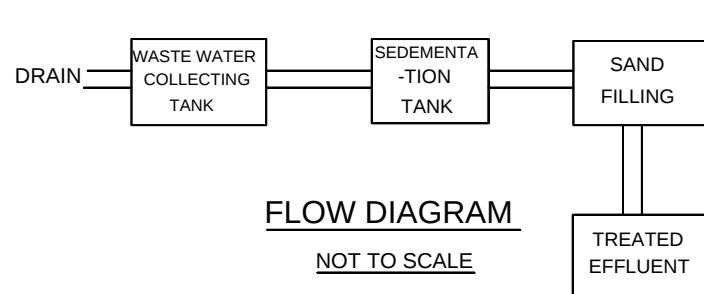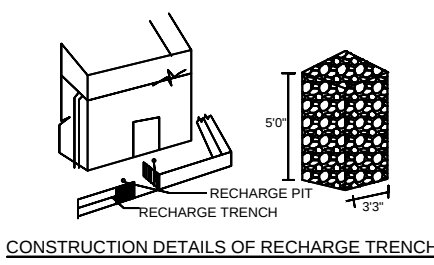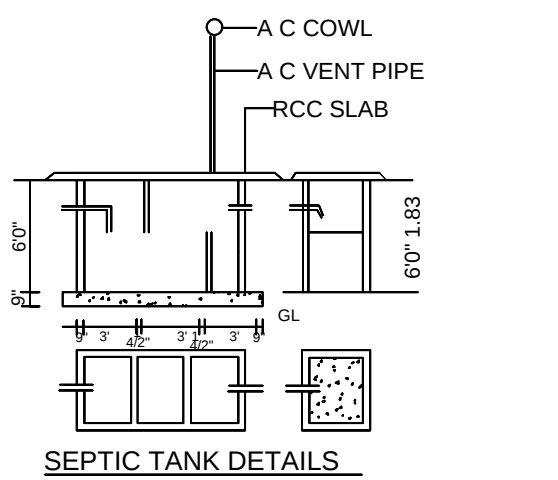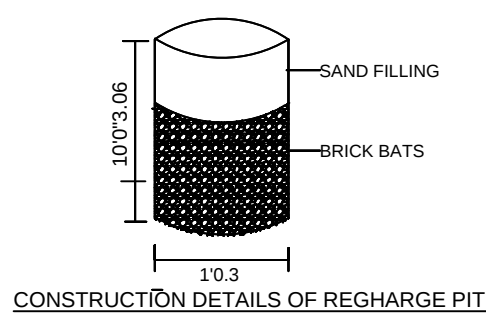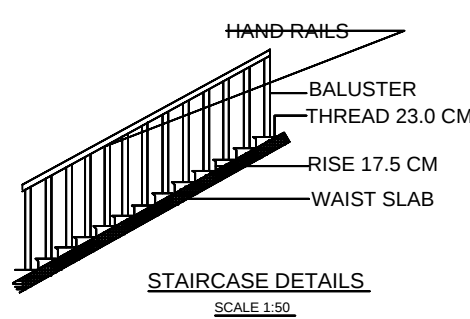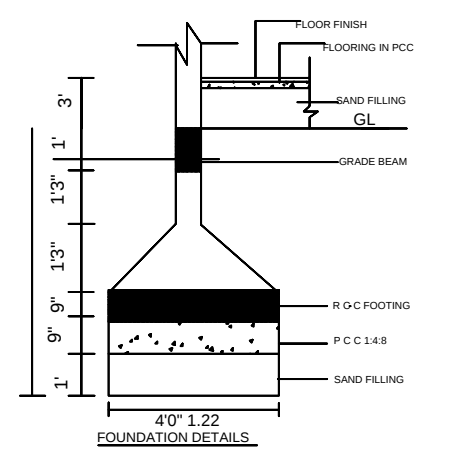

JOINERY	F T S	M T S
MD -Main door	6'0"X7'0"	1.82 X 2.13
D-Panelled door	4'0"X6'0"	1.21 X 1.82
GG-Grill gate	6'0"X7'0"	1.82 X 2.13
D1-Panelled door	3'0"X6'0"	0.91 X 2.13
D2-Panelled door	2'6"X6'0"	0.76 X 2.13
W-Glazedwindow	4'0"X4'6"	1.22 X 1.37
V - Ventilator	3'0"X2'0"	0.91 X 0.61
G-Gate	8'0"X7'0"	2.43 X 2.13
AREA DETAILS	SQ.FTS	SQ.MTS
Total area of site	8611.13	800.00
EX.GF building	1050.00	97.55
Add.GF building	315.38	29.30
Proposed FF building	1365.51	126.86
Total Proposed Building Area	1680.89	156.16
Open space	7245.62	673.32

NOTE
1.All dimensions are in Meters,Scale 1:100
2.Waste water connected to septic tank

PLOT COVERAGE = $\frac{126.86}{800.00} \times 100 = 15.86\%$
F.S.I = $\frac{253.72}{800.00} = 0.32 < 2$

NAME OF THE OWNER:

Mr.P.MUTHUVEL

REGISTERED ENGINEER

Er.V.BHARATHI, D.C.E.,
Licenced Surveyor,
Engineers & Contractor,
No.48, Raja Veethi,
Udayarpalayam - 621 804,
Ariyalur (Dist) - Tamil Nadu.
Mob: 9786579183, 7639625409

AUTHORITY