




OWNER: Mr.S.MURUGAN S/O Mr.R.SELVARAJ

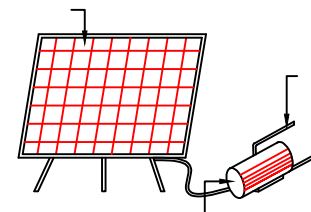

RWH_CAPACITY_L = 650LTRS

 


COLOUR INDEX :-	
BOUNDARY OF SITE	
ROADS	
PROPOSED BUILDING	
SCALE - 1:100	ALL DIMENSIONS ARE IN "m"

 


OWNER




REGISTERED ENGINEER

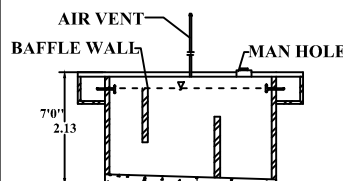

SECTION ON "CC"

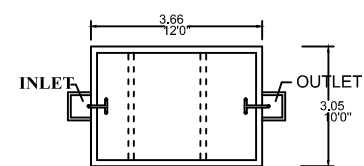


PLAN OF SEPTIC TANK

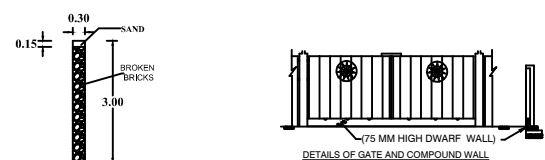


SECTION ON "CC"





PLAN OF RWH
SCALE: NTS

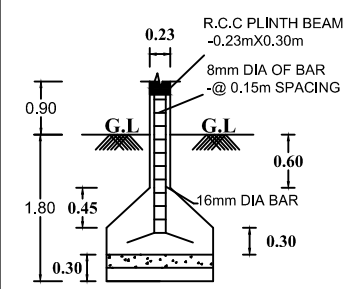

SECTION

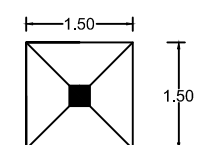

PLAN
SCALE : NTS

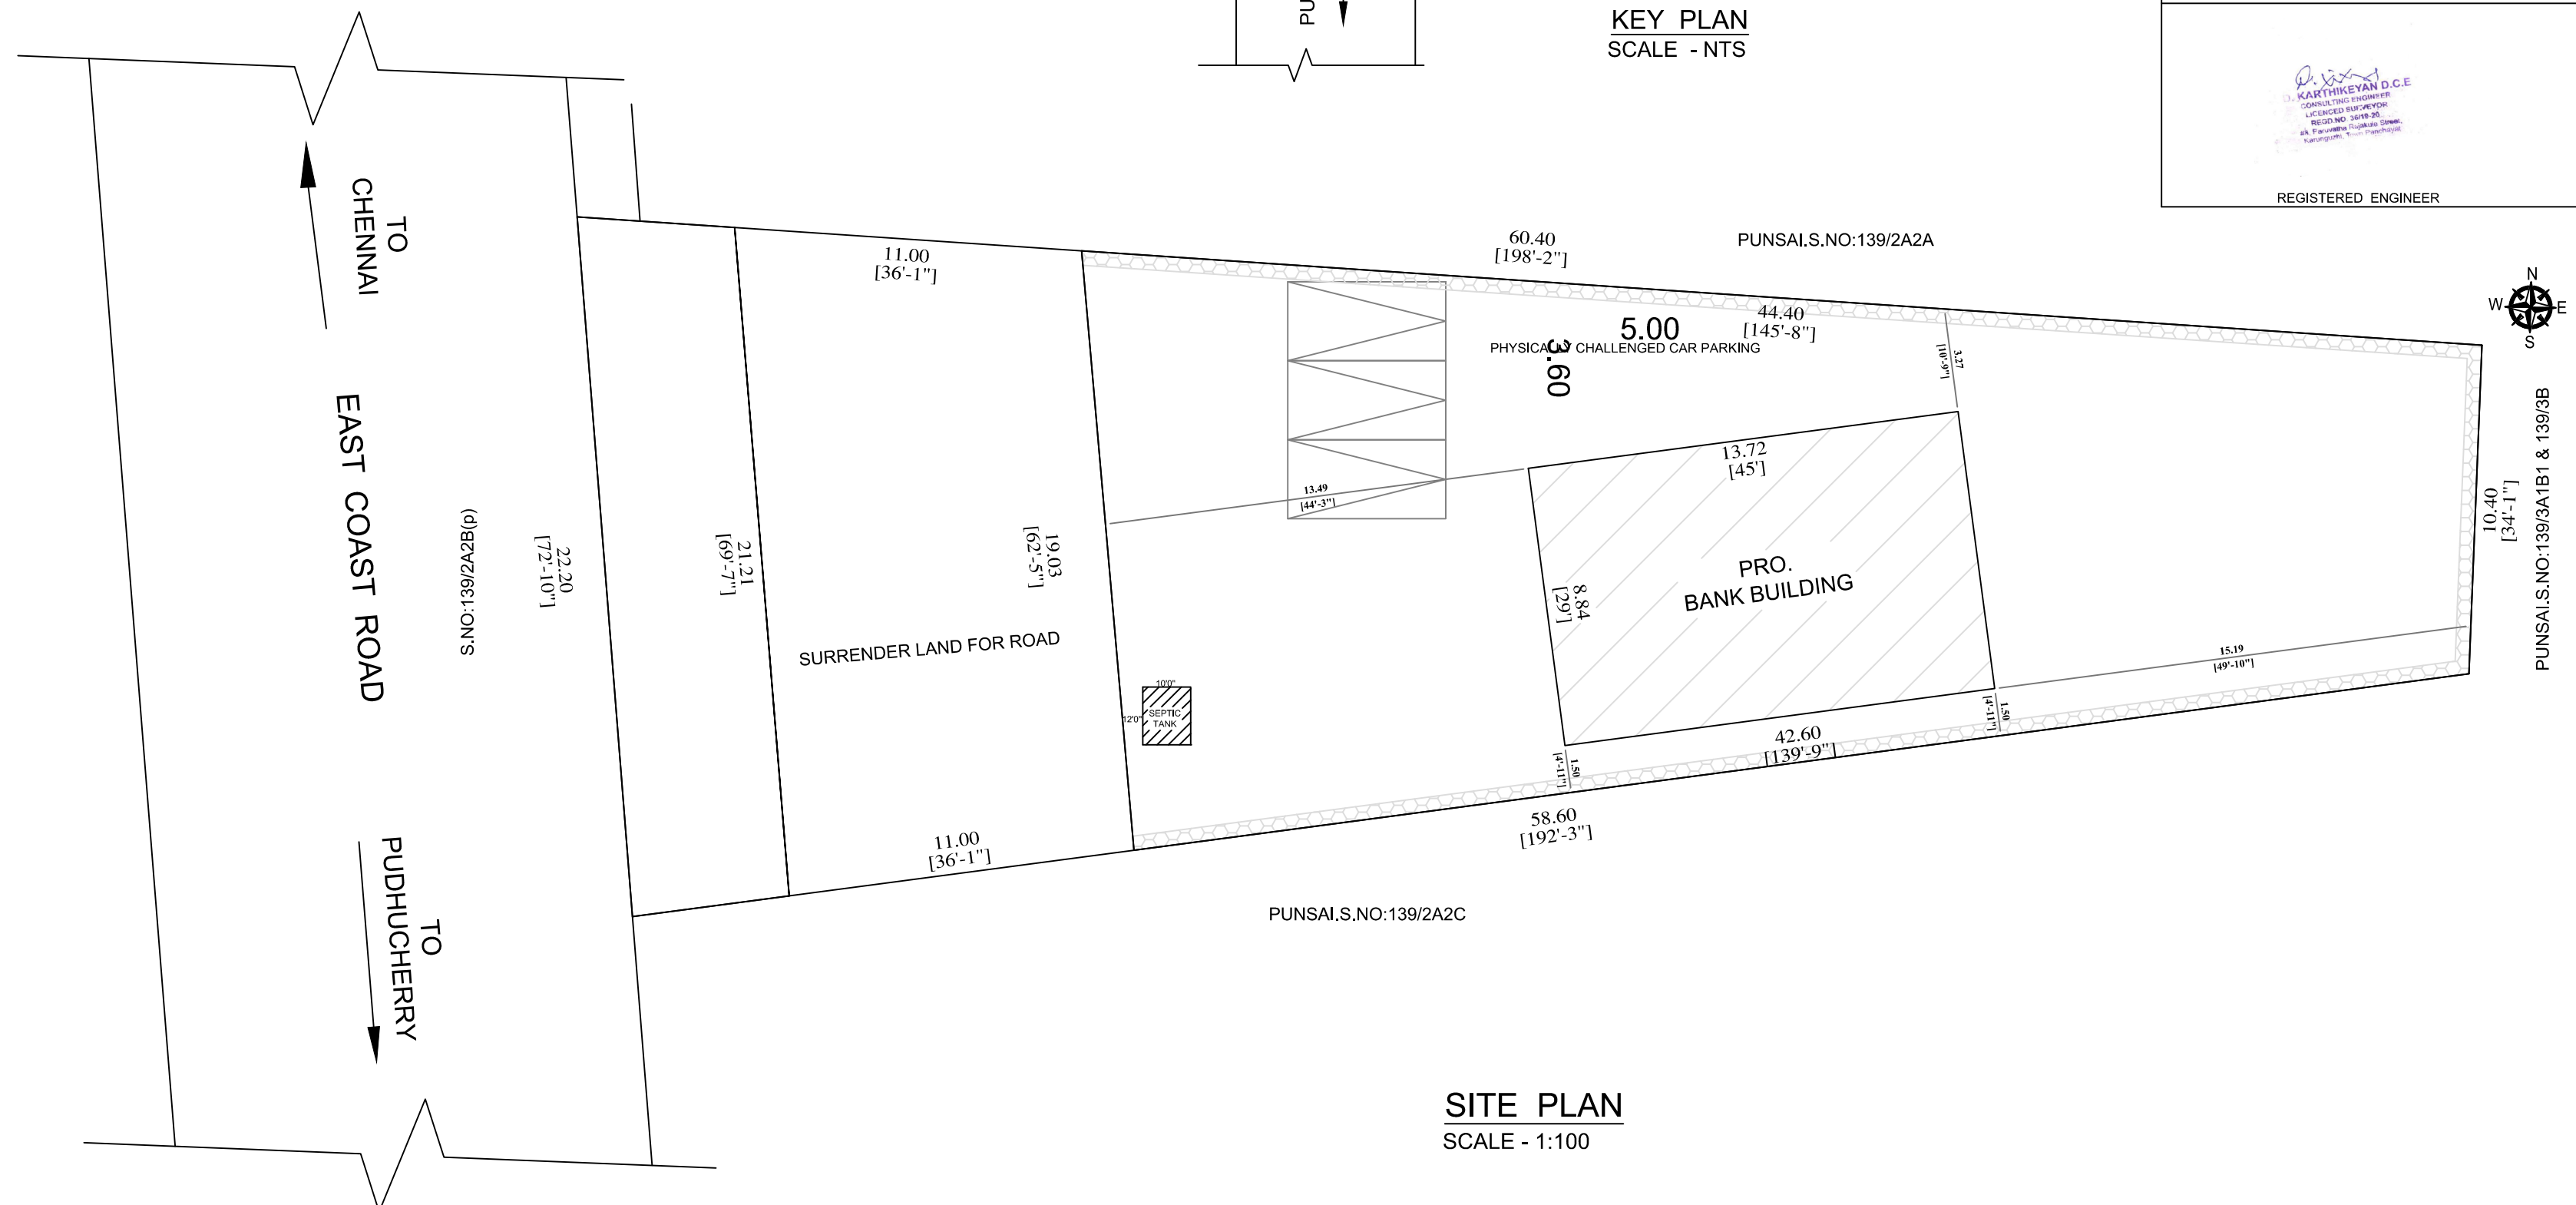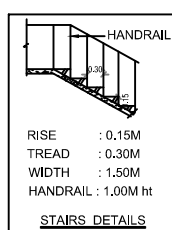

SITE PLAN
SCALE - 1:100