



PLAN SHOWING THE PROPOSED CONSTRUCTION OF GROUND FLOOR AND FIRST FLOOR RESIDENTIAL BUILDING IN NEW S.No.48A/6, PATTA No.3545, (OLD S.No.48A1/B2), V.No.144. MELAVALAM VILLAGE, KARUNGUZHI TOWN PANCHAYAT, MADURANTAKAM TALUK,CHENGALPATTU DISTRICT.

OWNER:Mrs.M.REVATHI
W/o.MANIKANDAN



SCALE=1"=8'0"

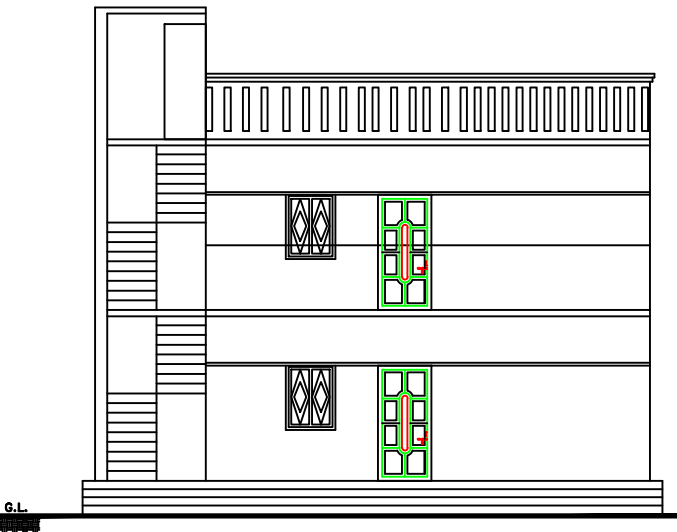


ELEVATION

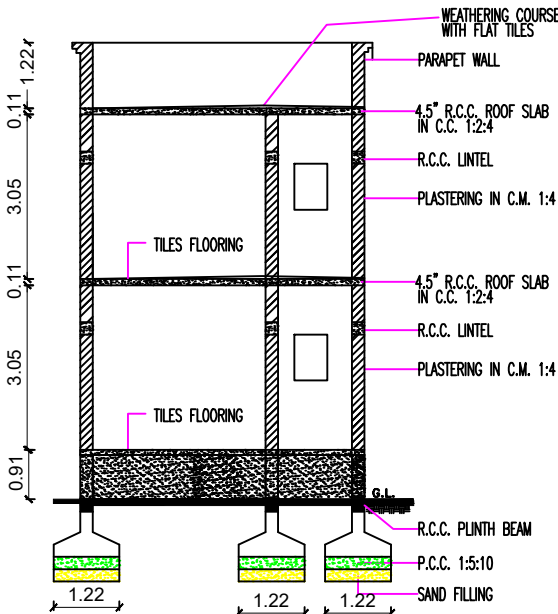

SECTION ON "AA"

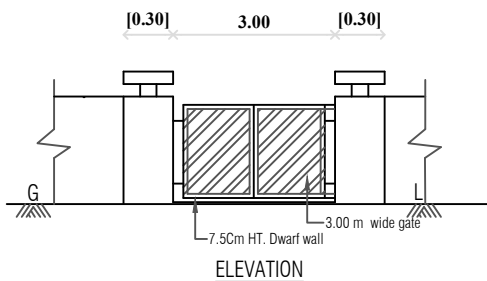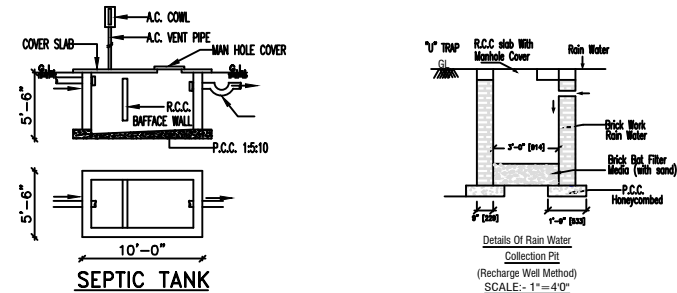


ELEVATION

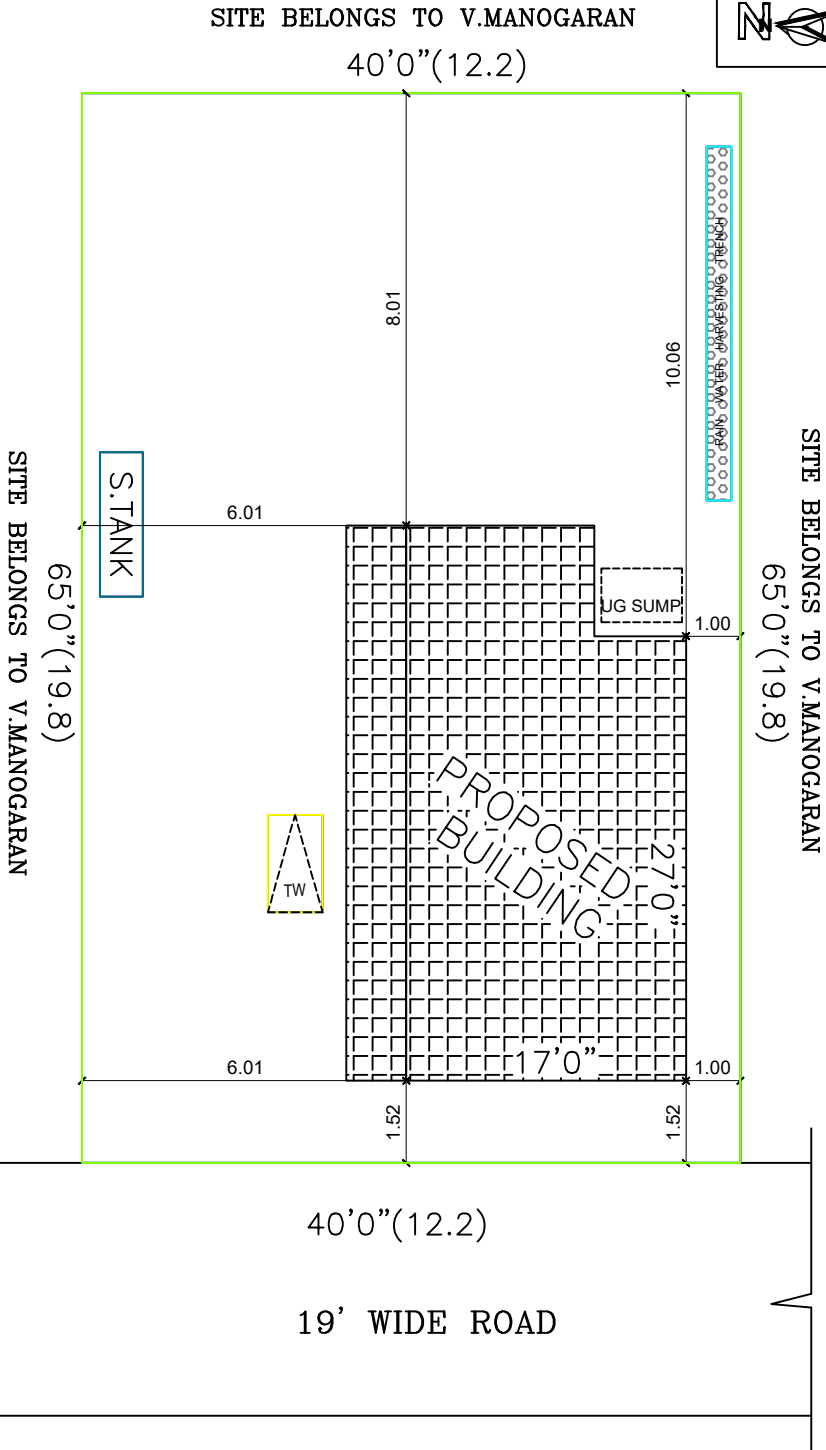

SITE & KEY PLAN
SCALE:1:100



PROPOSED GROUND FLOOR PLAN

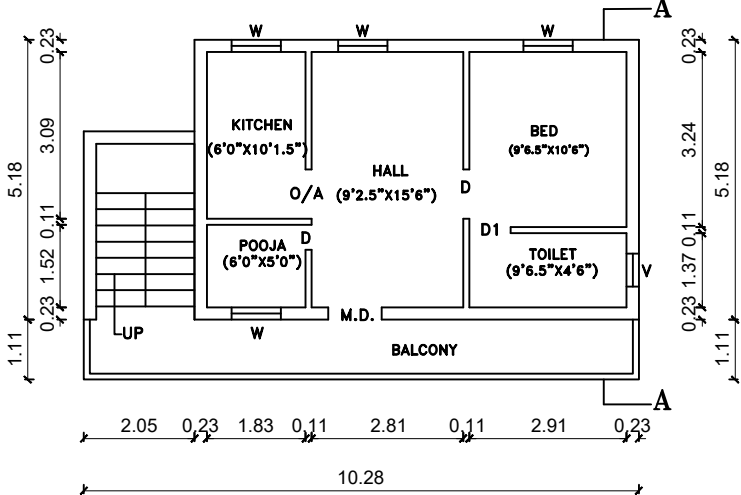

PROPOSED FIRST FLOOR PLAN

SCHEDULE OF JOINERY			
MD	DOOR	3'3" X 7'0"	
D	DOOR	3'0" X 7'0"	
D1	DOOR	2'6" X 7'0"	
W	WINDOW	3'0" X 4'0"	
V	VENTILATOR	2'0" X 1'6"	

AREA STATEMENT		
	SQ.FT.	SQ.MT.
PLOT AREA :	2600.00	242.00
PRO.GROUND FLOOR AREA:	535.93	49.79
PRO.FIRST FLOOR AREA :	535.93	49.79
VACANT AREA	2064.07	192.21

(Mrs.M.REVATHI)
OWNER'S SIGNATURE

Er. S.SHAJAHAN, A.C.E. JASTE,
Registered Engineer,
Reg No:1/2022/Ktp./Cpt.
40, Battai Street,
Karunguzhi - 603303,
94444 36307.
REGISTERED ENGINEER