



PLAN SHOWING THE SHOP BUILDING IN R.S.NO: 311/9B1A (OLD R.S.NO:311/9B)
VEMBANUR VILLAGE & PANCHAYAT, CHEYYUR TALUK , CHENGALPATTU DISTRICT.

APPLICANT NAME : YOGANAND S/O GOPALAKRISHNAN

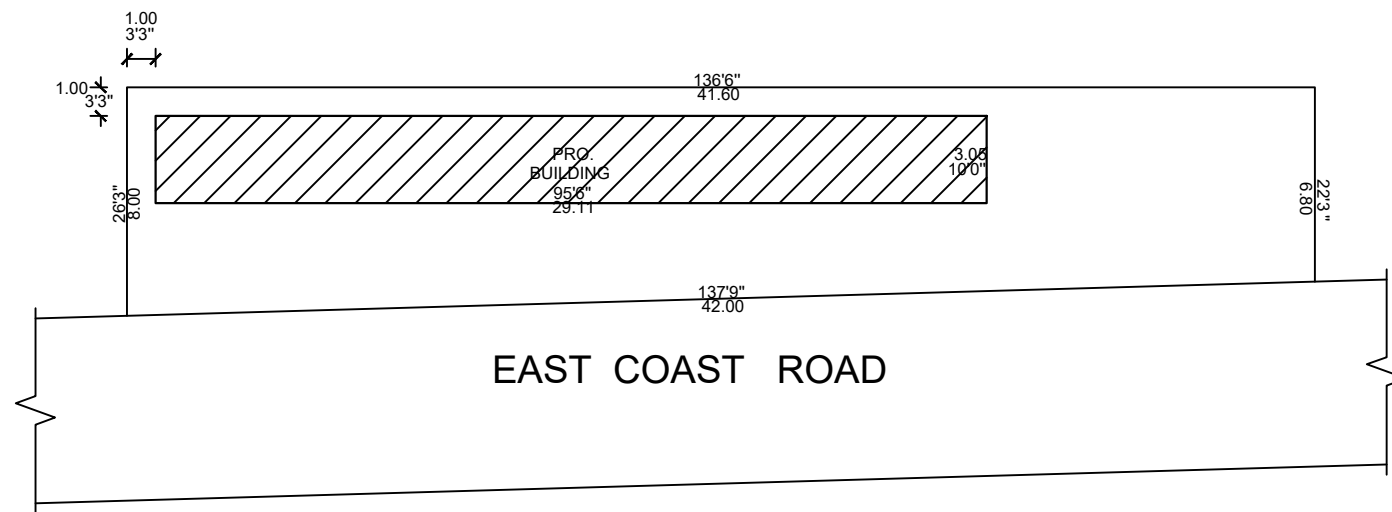


SITE PLAN
SCALE - 1:200

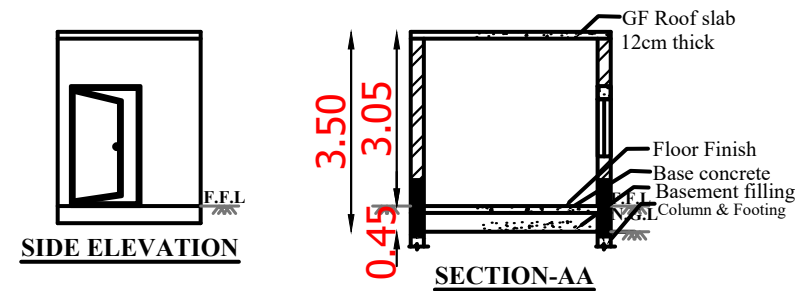


SIDE ELEVATION

SECTION-AA


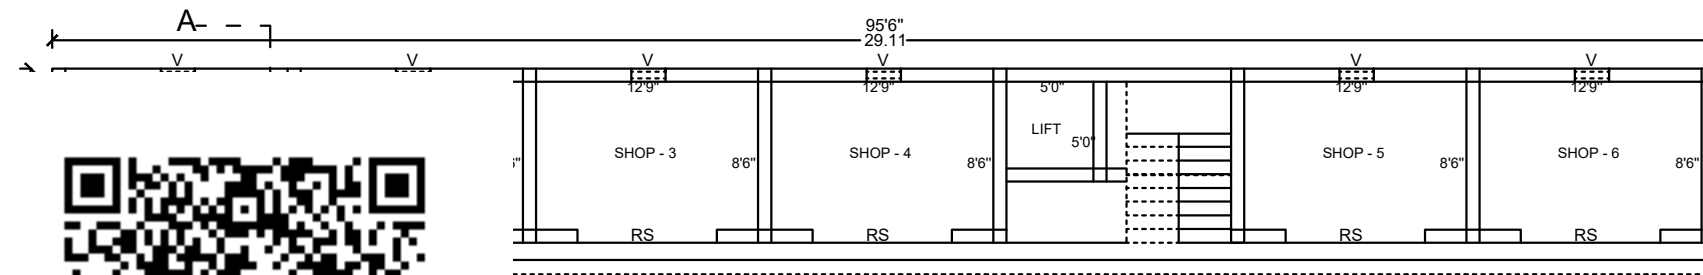


GROUND FLOOR PLAN

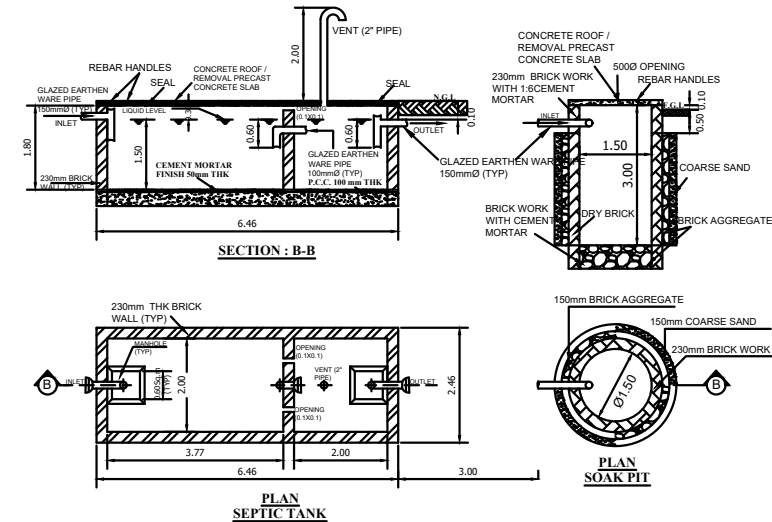


SECTION - B-B


PLAN SOAK PIT

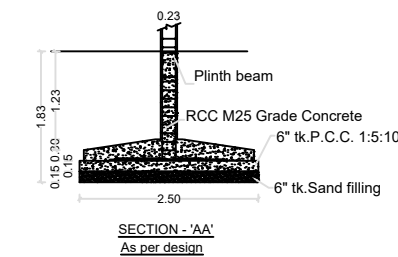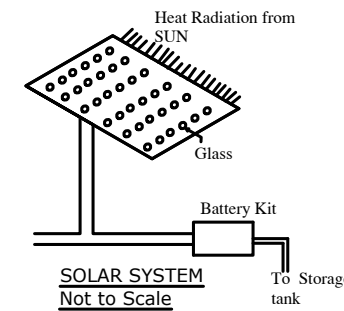


SECTION - 'AA'
As per design

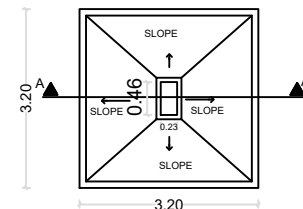


PLAN
As per design
Typical Column Foundation Detail
As per design
SCALE:1:50

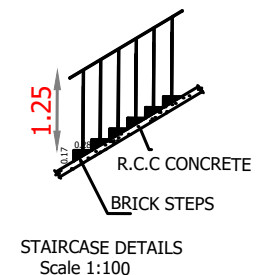

STAIRCASE DETAILS
Scale 1:100

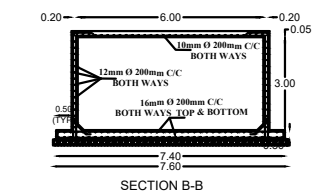

SECTION B-B

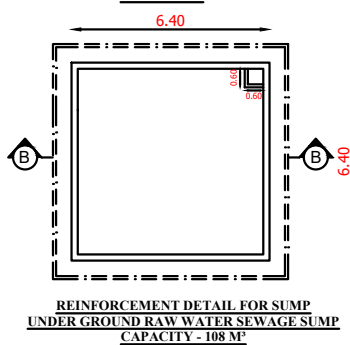

REINFORCEMENT DETAIL FOR SUMP
UNDER GROUND RAW WATER SEWAGE SUMP
CAPACITY - 108 M³

ALL DIMENSIONS ARE IN Meter
SCALE 1:100

JOINERY DETAILS

V - VENTILATOR : 0.75X0.90
RS - ROLLING SHUTTER : 2.00X2.10

AREA DETAILS

AREA OF SITE	225.00 Sq.m	2422.00 Sq.ft
FLOOR DETAIL	Sq.m	Sq.ft
AREA OF GROUND FLOOR	88.87	956.60
TOTAL BUILT UP AREA	88.87 Sq.m	956.60 Sq.ft

FSI = 88.87 / 225 = 0.39 < 2
PC = (88.87 / 225) X 100% = 39.49 %

SPECIFICATION

Foundation: stone jelly 40mm in c.m 1:5:10
brick work: using first class country bricks in c.m 1:6 mix
plastering: 12mm tk. in cm 1:3&1:4 mix for ceiling and
brick work flooring: 10cm tk. in 40mm bg jelly in cm
1:5:10 & top finish in tiles r.c.c. 1:2:4 mix using 20mm
jelly & m.s. reinforcements, for intel beam and roof etc.

Yoganand

APPLICANT

K.R. Ravi
K.R. RAVI, DCE, MA
Registered Engineer Gr-III
Registration No. TVLR/REG/III/2019/11019
Kadappakkam Village & Post
Cheyyur Taluk, Chengalpattu DI - 603 304
Cell No: 8949733425

REGISTERED ENGINEER