


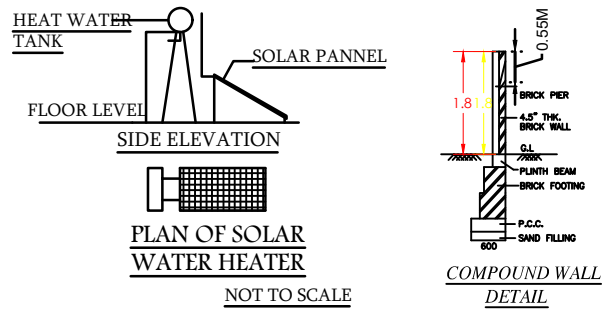
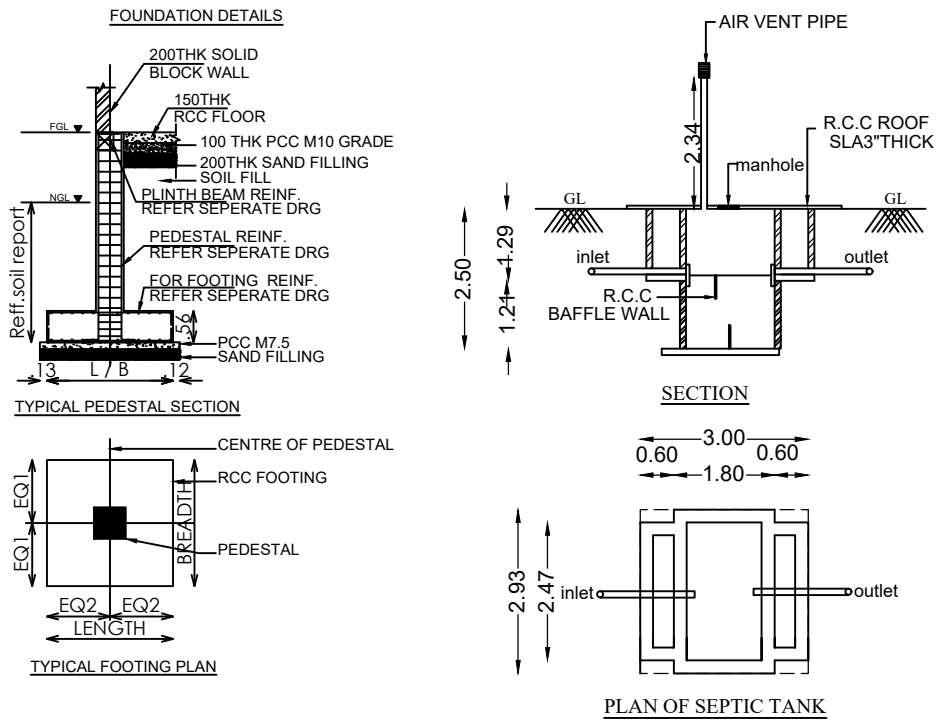
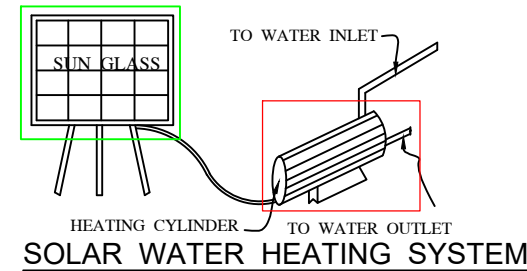
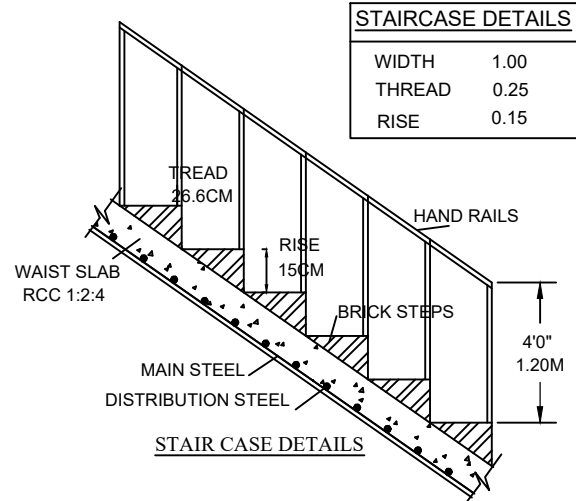
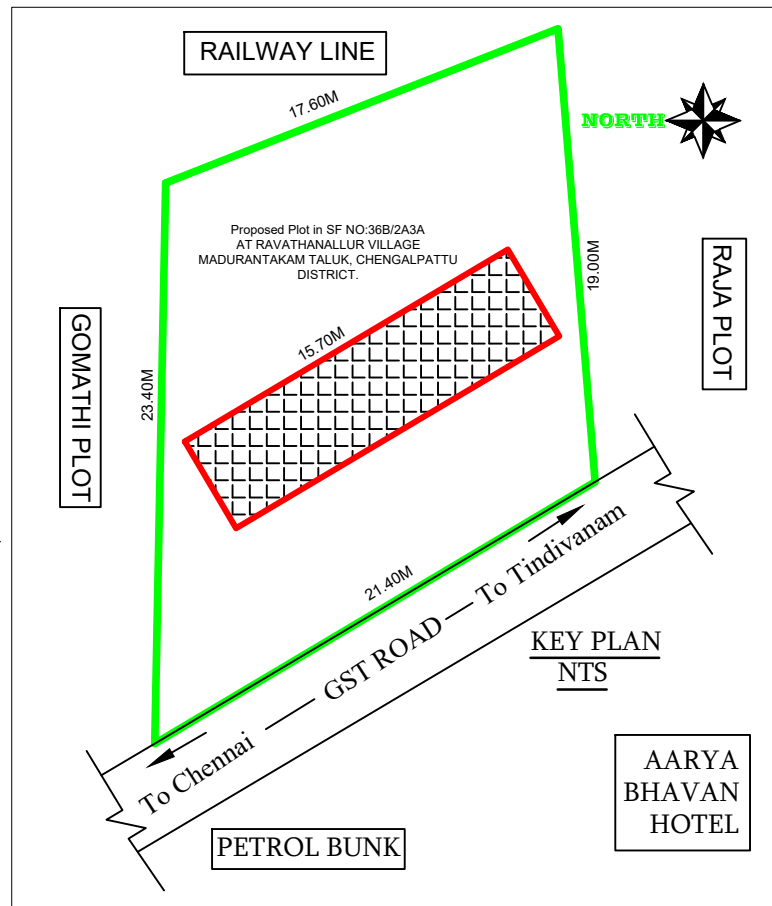


 

10sq.m erecting of solar photo voltaic panels
For generating 1 KW of electricity

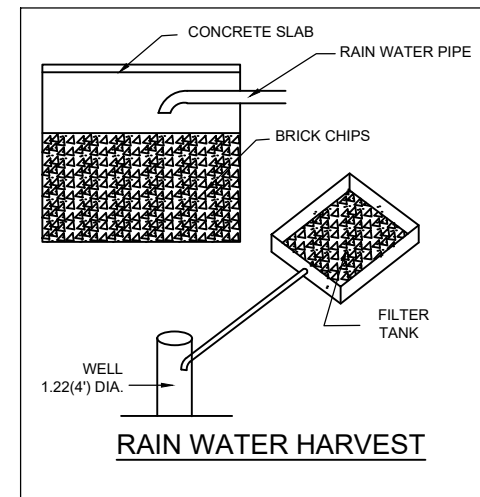

SHEET NO - 01/01

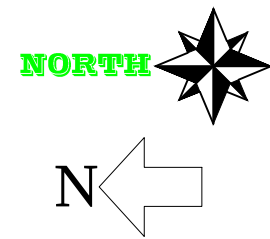

PLAN SHOWING THE PROPOSED CONSTRUCTION OF GROUND FLOOR COMMERCIAL BUILDING AND FIRST FLOOR RESIDENT BUILDING, AS PER PATTA IN NEW SF NO: 36B/2A3A, PATTA NO: 63 OF VNO: 120, RAVATHANALLUR VILLAGE, ACHARAPAKKAM TOWN PANCHAYAT, MADURANTAKAM TALUK, CHENGALPATTU DISTRICT.

SCALE: 1:100

AREA STATEMENT (Sq.m)

TOTAL PLOT AREA (AS PER PATTA) : 373.06 Sq.m

TOTAL PLOT AREA (AS PER DOCUMENT) : 373.06 Sq.m Or 4014.12 Sq.ft

BUILDING TYPE	FLOOR NAME	BUILD-UP AREA (Sq.m)	BUILD-UP AREA (Sq.ft)	BUILDING HEIGHT (m)
RCC BUILDING	GROUND FLOOR	66.08	711.02	6.90
	FIRST FLOOR	66.08	711.02	
	HEAD ROOM	14.57	156.77	
	NON FSI AREA	00.00	000.00	
TOTAL BUILDUP AREA		146.63	1578.81	

F.S.I : $\frac{132.06}{373.06} = 0.354$ PLOT COVERAGE : $\frac{132.06 \times 100}{373.06} = 35.40$
: 35.40%

PARKING DETAILS:-

PARKING	REQUIRED	PROVIDED
CAR PARKING	1 No	1 No
TWO WHEELER PARKING	1 No	1 No

JOINERY DETAILS

TYPES	DESCRIPTION	SIZE
RS	ROLLING SHUTTER	2.40X2.40
D	SINDLE DOOR	0.90 X 2.10
D1	TOILET DOOR	0.75 X 2.10
W	WINDOW	1.52 X 1.37
W1	WINDOW	1.20 X 1.20
V	VENTILATOR	0.76 X 0.76


Divahar

APPLICANT: Mr.DIVAHAR

APPLICANT SIGNATURE



S. Palanisamy
S. PALANISWAMY, B.Tech,
Registered Engineer Gr-II (RED)
Reg No: CGLDIST/RE/Gr-II/2043101007
No: 10, V. M. Street
ACHARAPAKKAM-603301
Mobile No: 9698708537

REGISTERED ENGINEER (SEAL/SIGN)

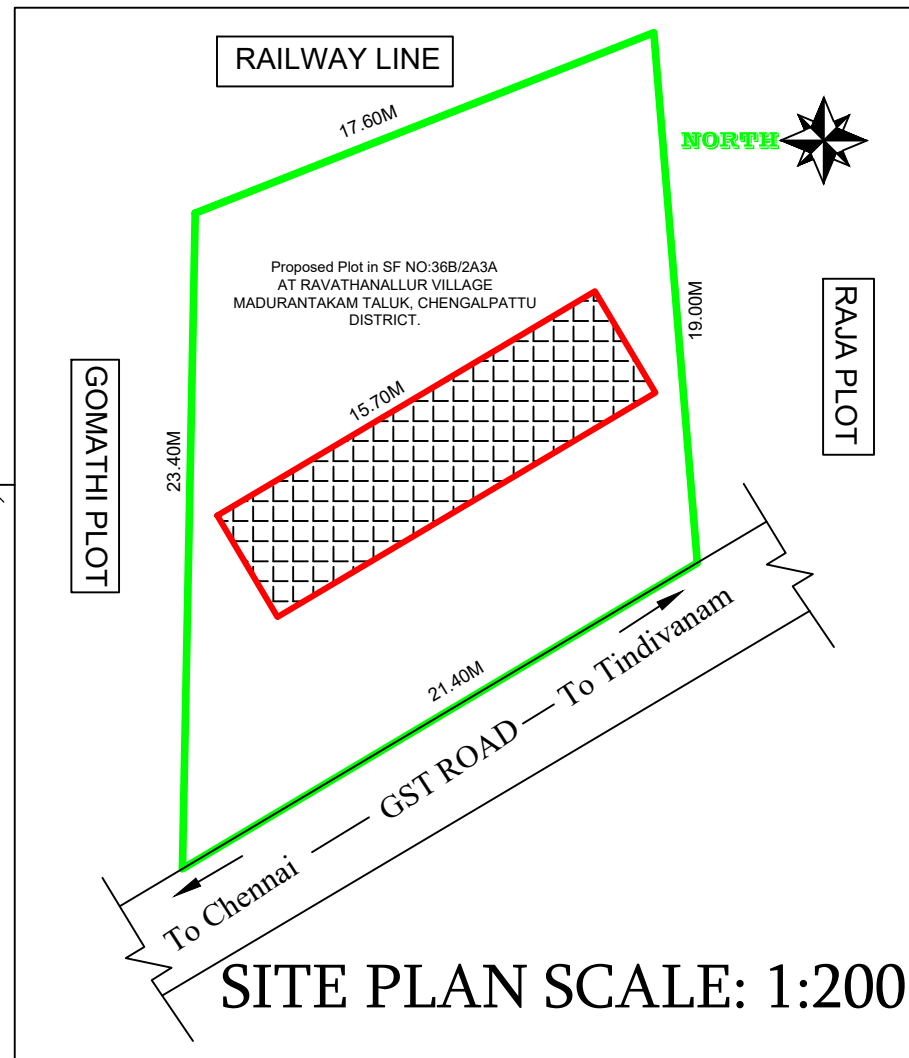

SPECIFICATIONS

- 1.EARTH WORKING FOR FOUNDATION
- 2.PCC1:5:10 USING 40MM METAL
- 3.BRICKWORK IN CM 1:4 USING CHAMBER BRICKS.
- 4.ROOF SLAB IN M20 GRADE CONCRETE USING 20MM BLUE METAL.
- 5.PLASTERING IN CM 1:5 12MM THICK.
- 6.FLOORING IN VITRIFIED TILES.
- 7.JOINERIES IN FIRST CLASS WOOD
- 8.PAINTING AND WHITE WASHING IN BRANDED PAINTS.

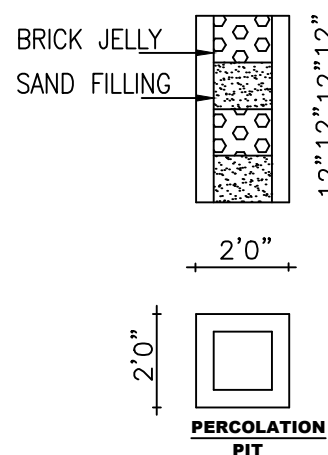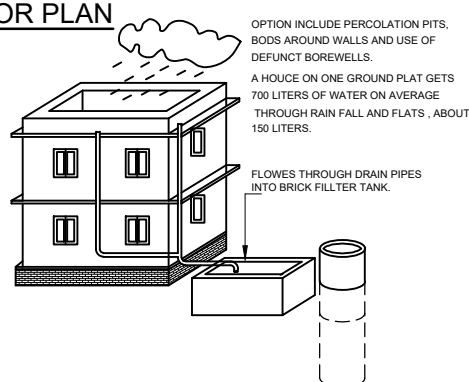

FRONT ELEVATION

SECTION ON AA

PROPOSED GROUND FLOOR PLAN

PROPOSED FIRST FLOOR PLAN

