


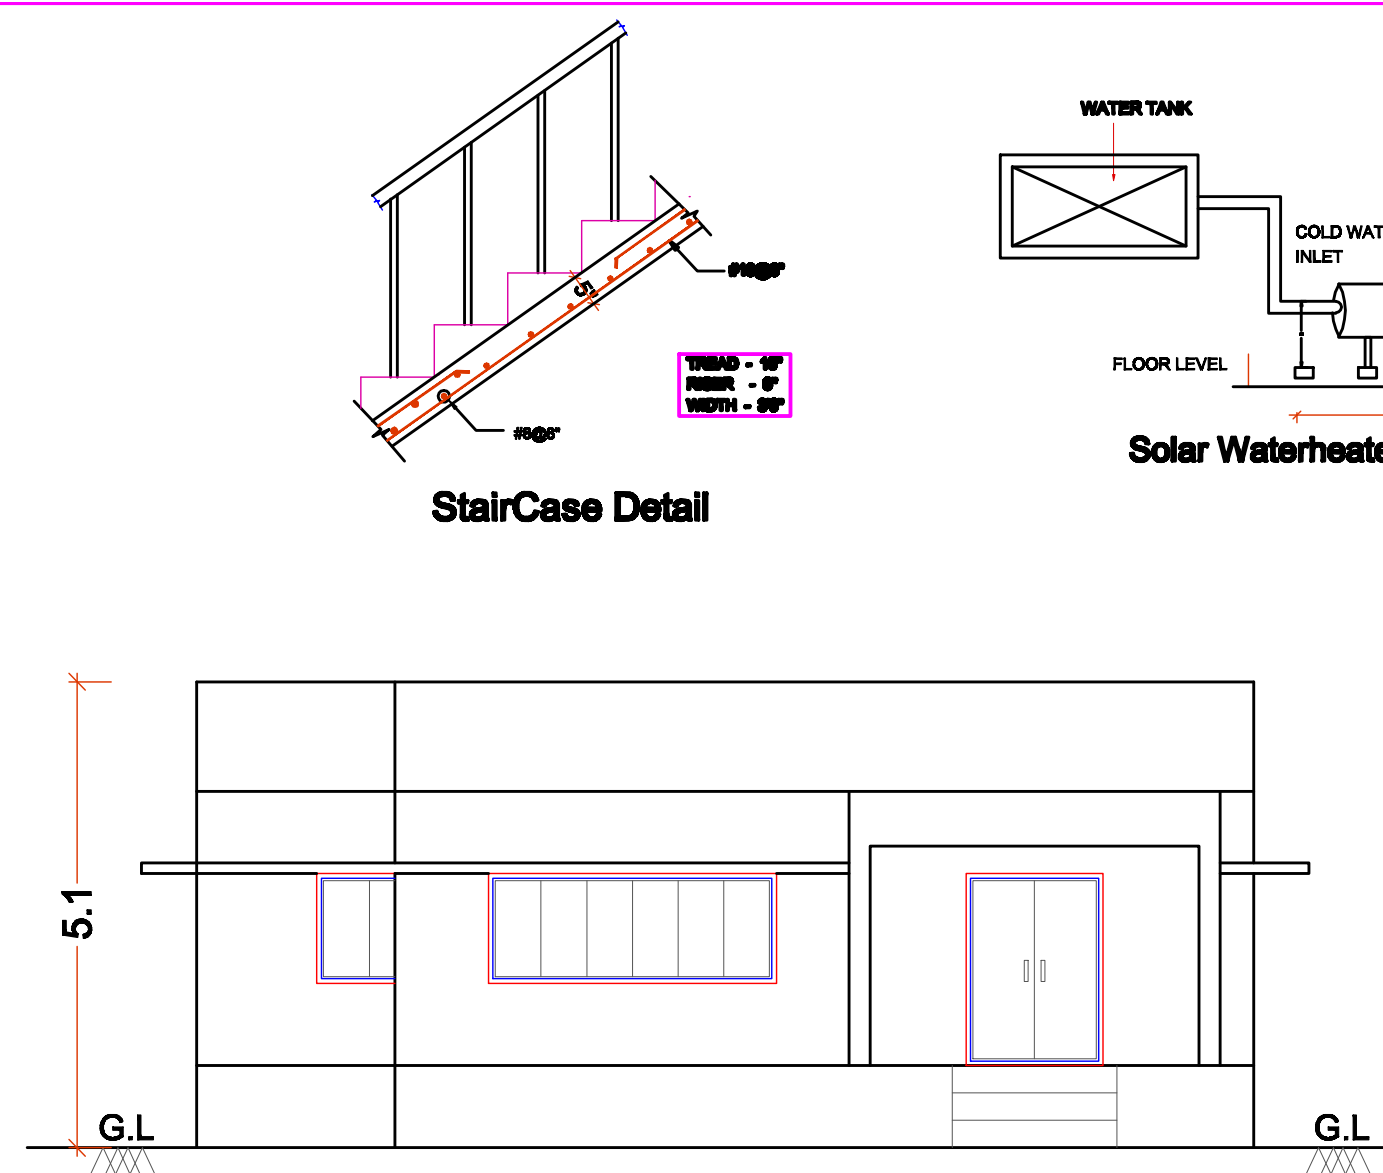
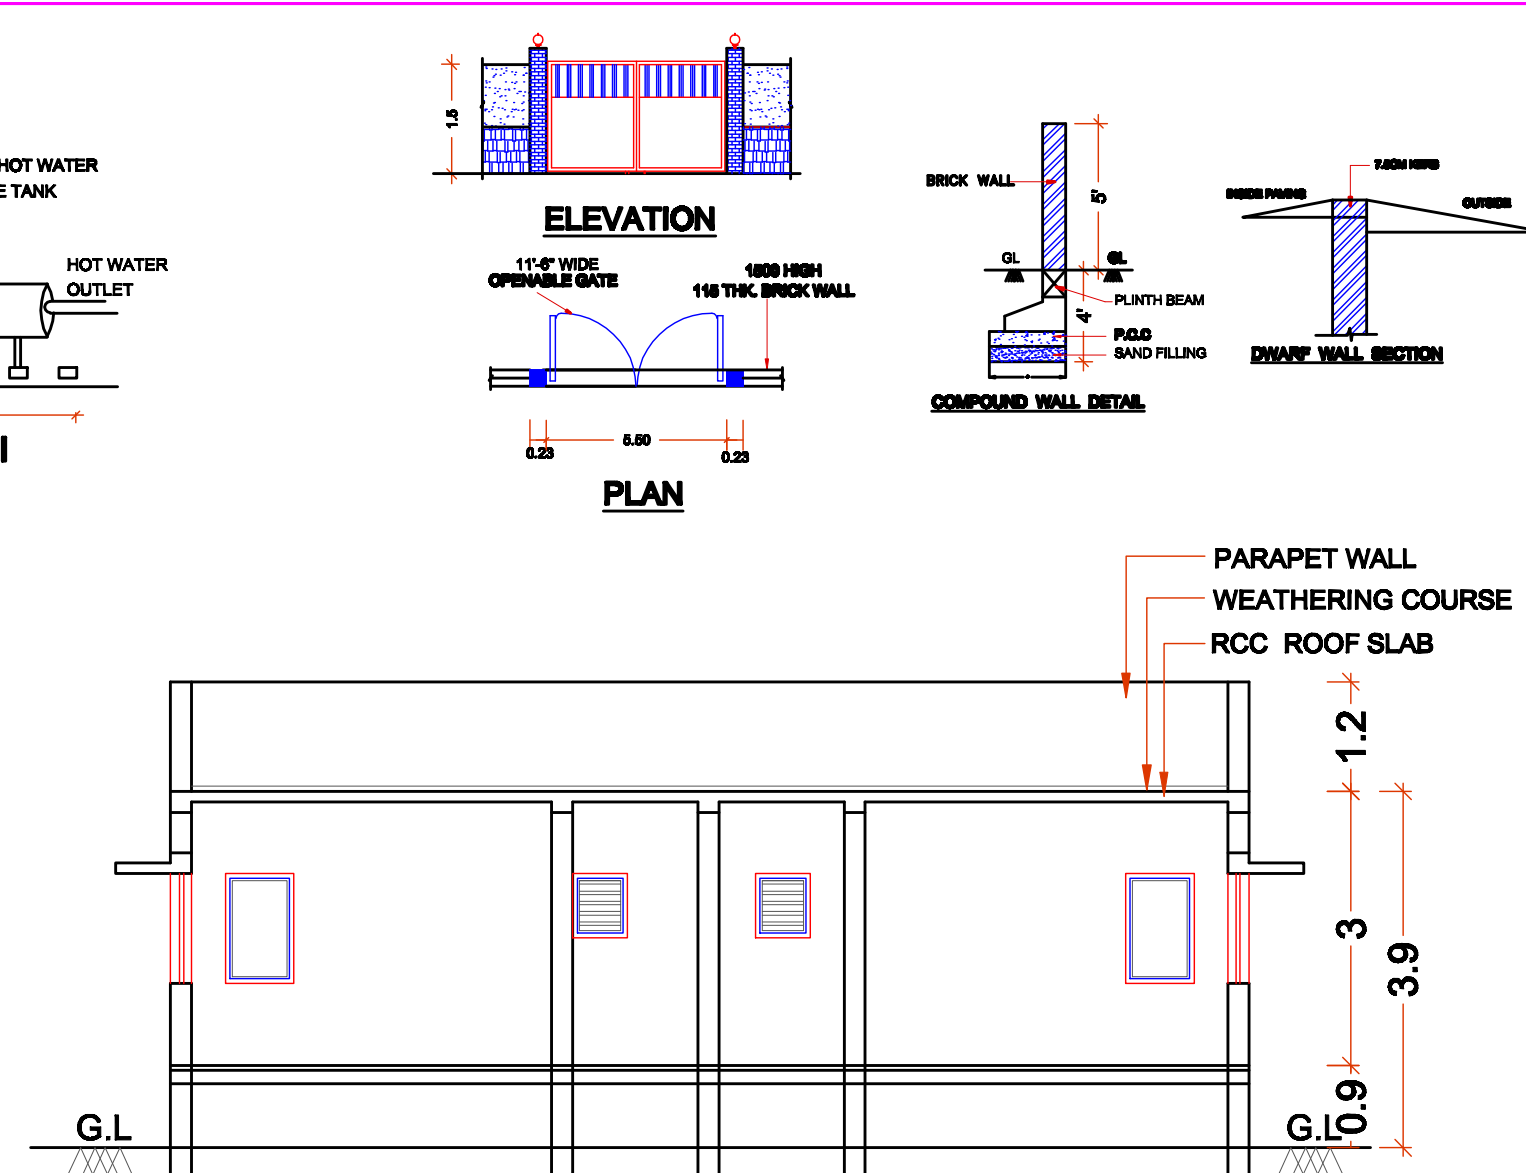


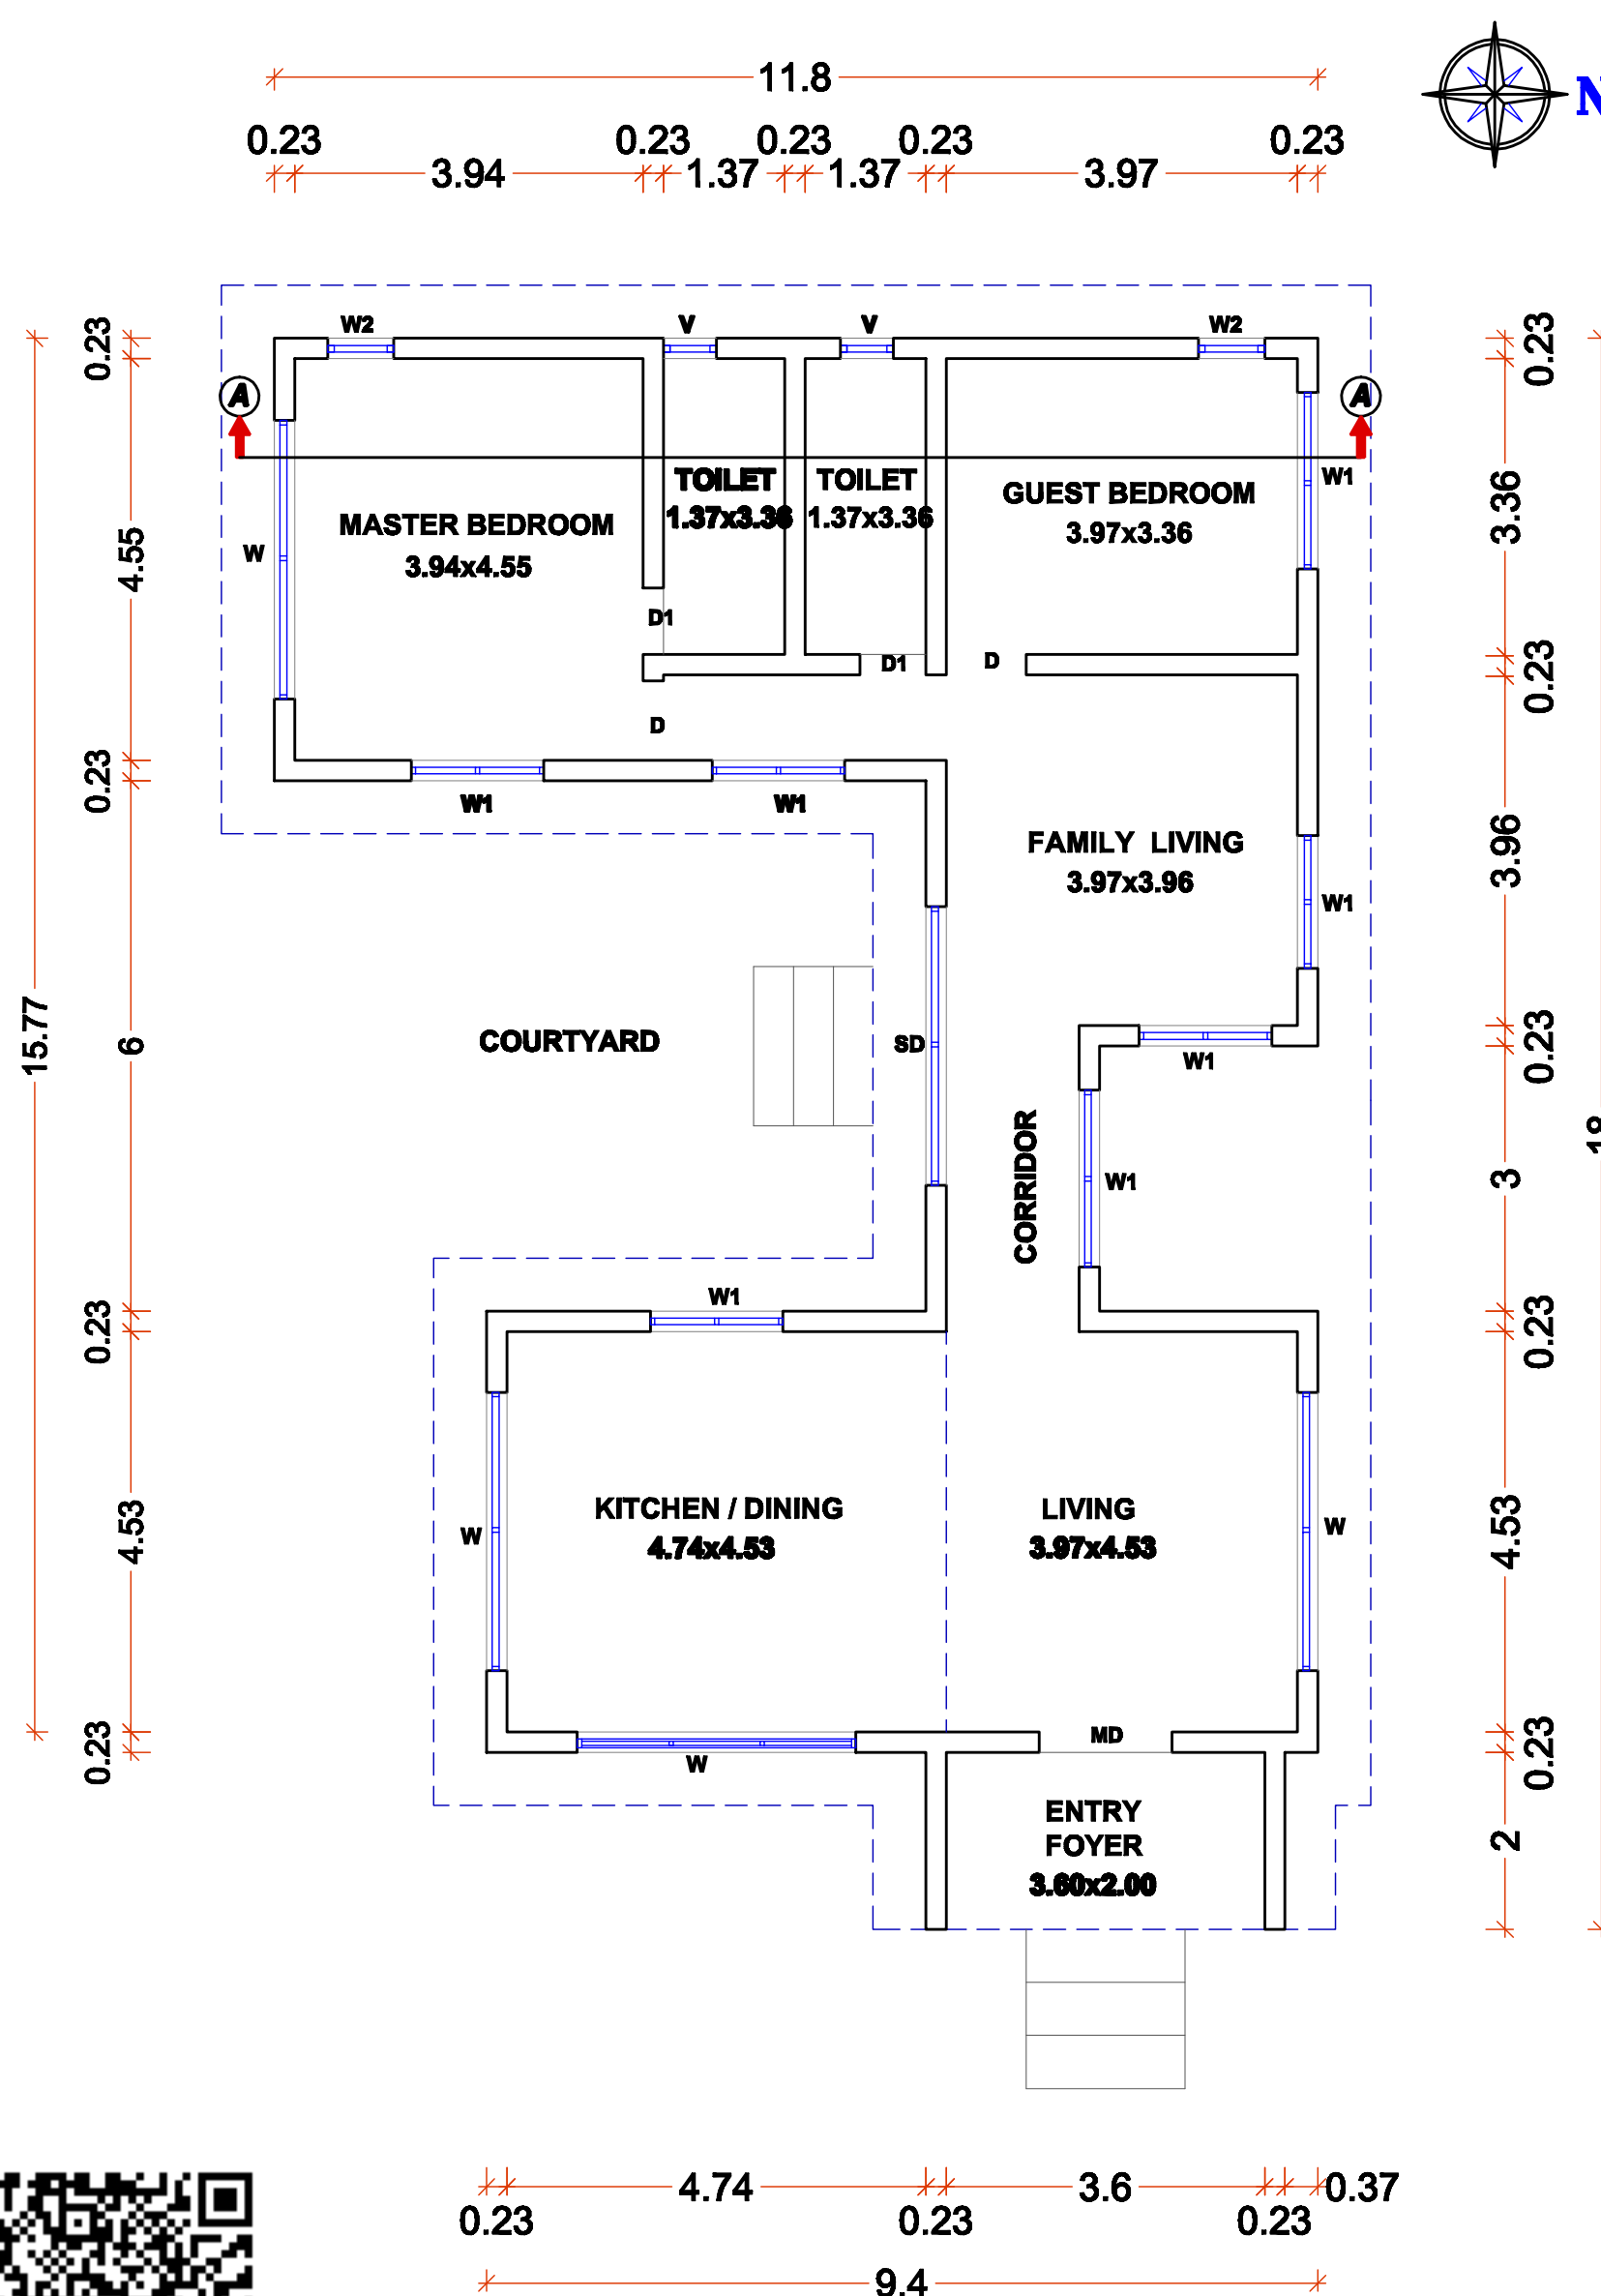






ELEVATION

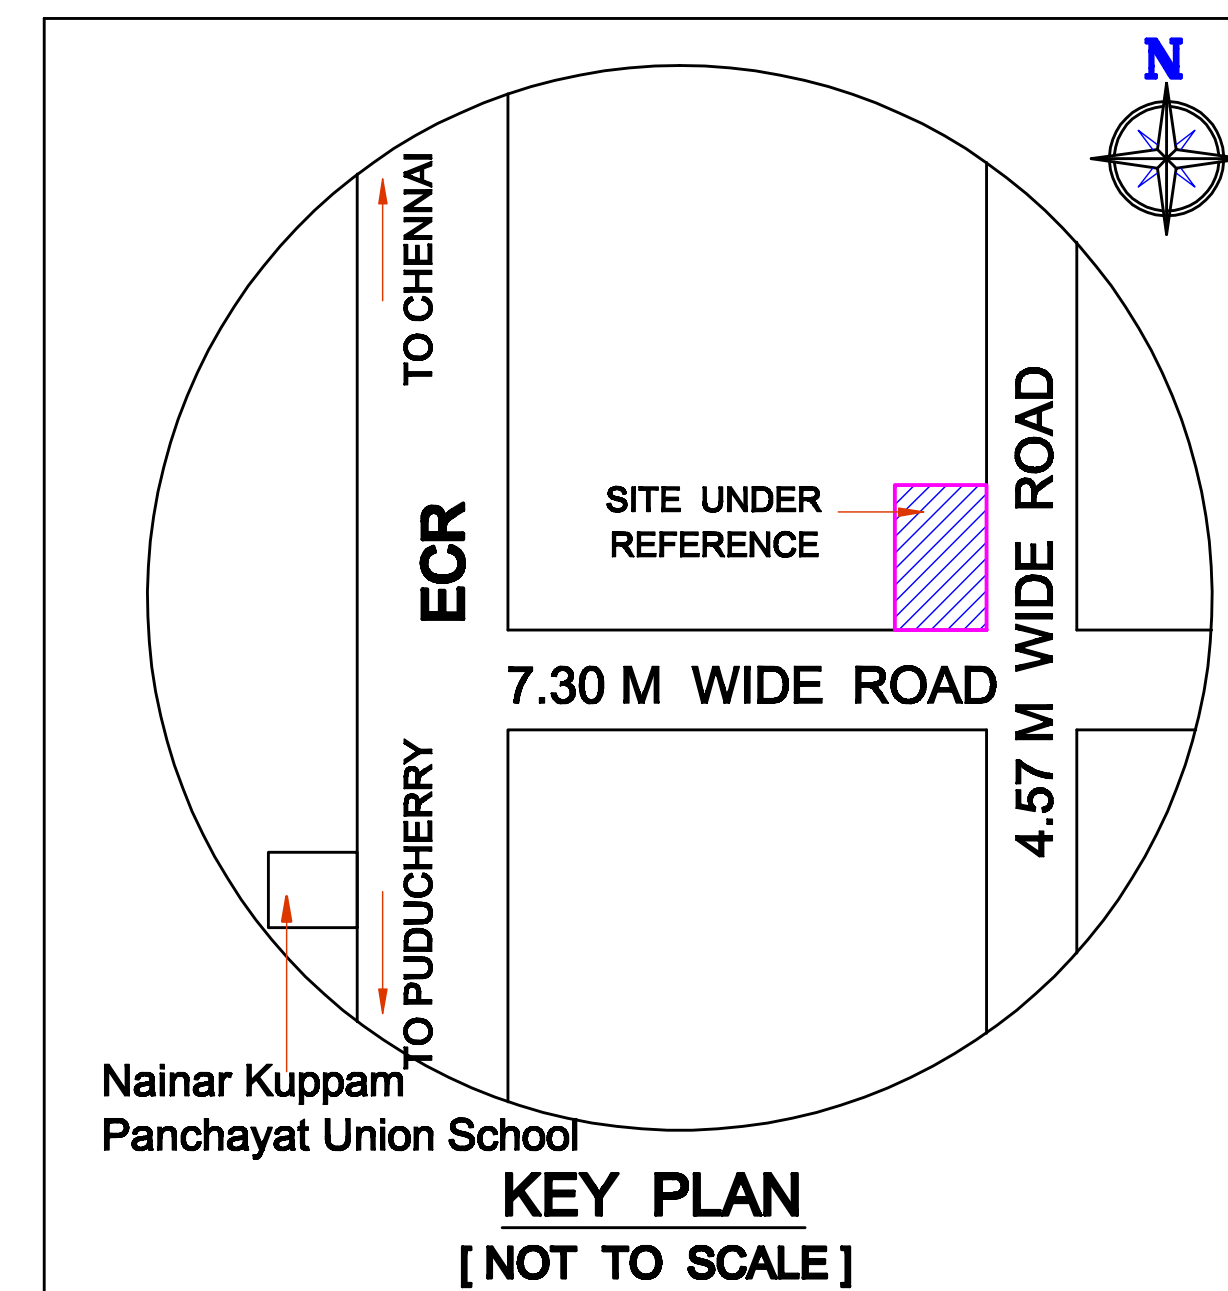

SECTION ON A - A

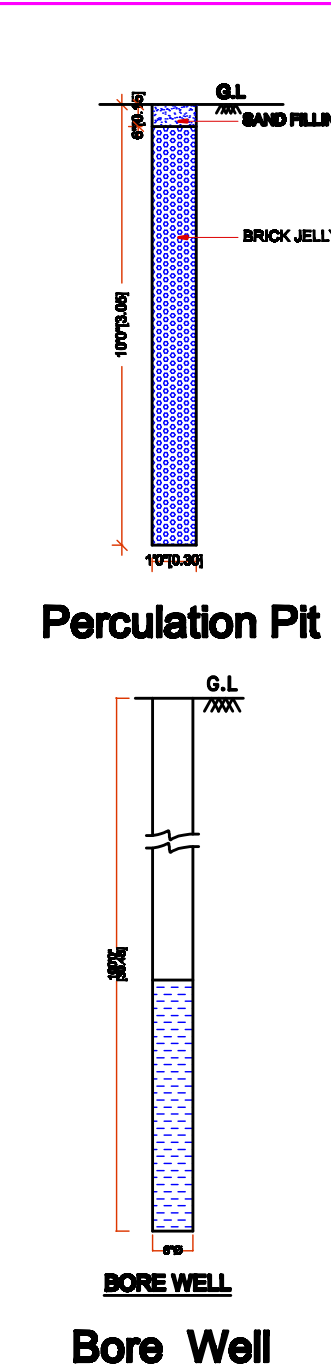

TE CUM GROUND FLOOR PLAN

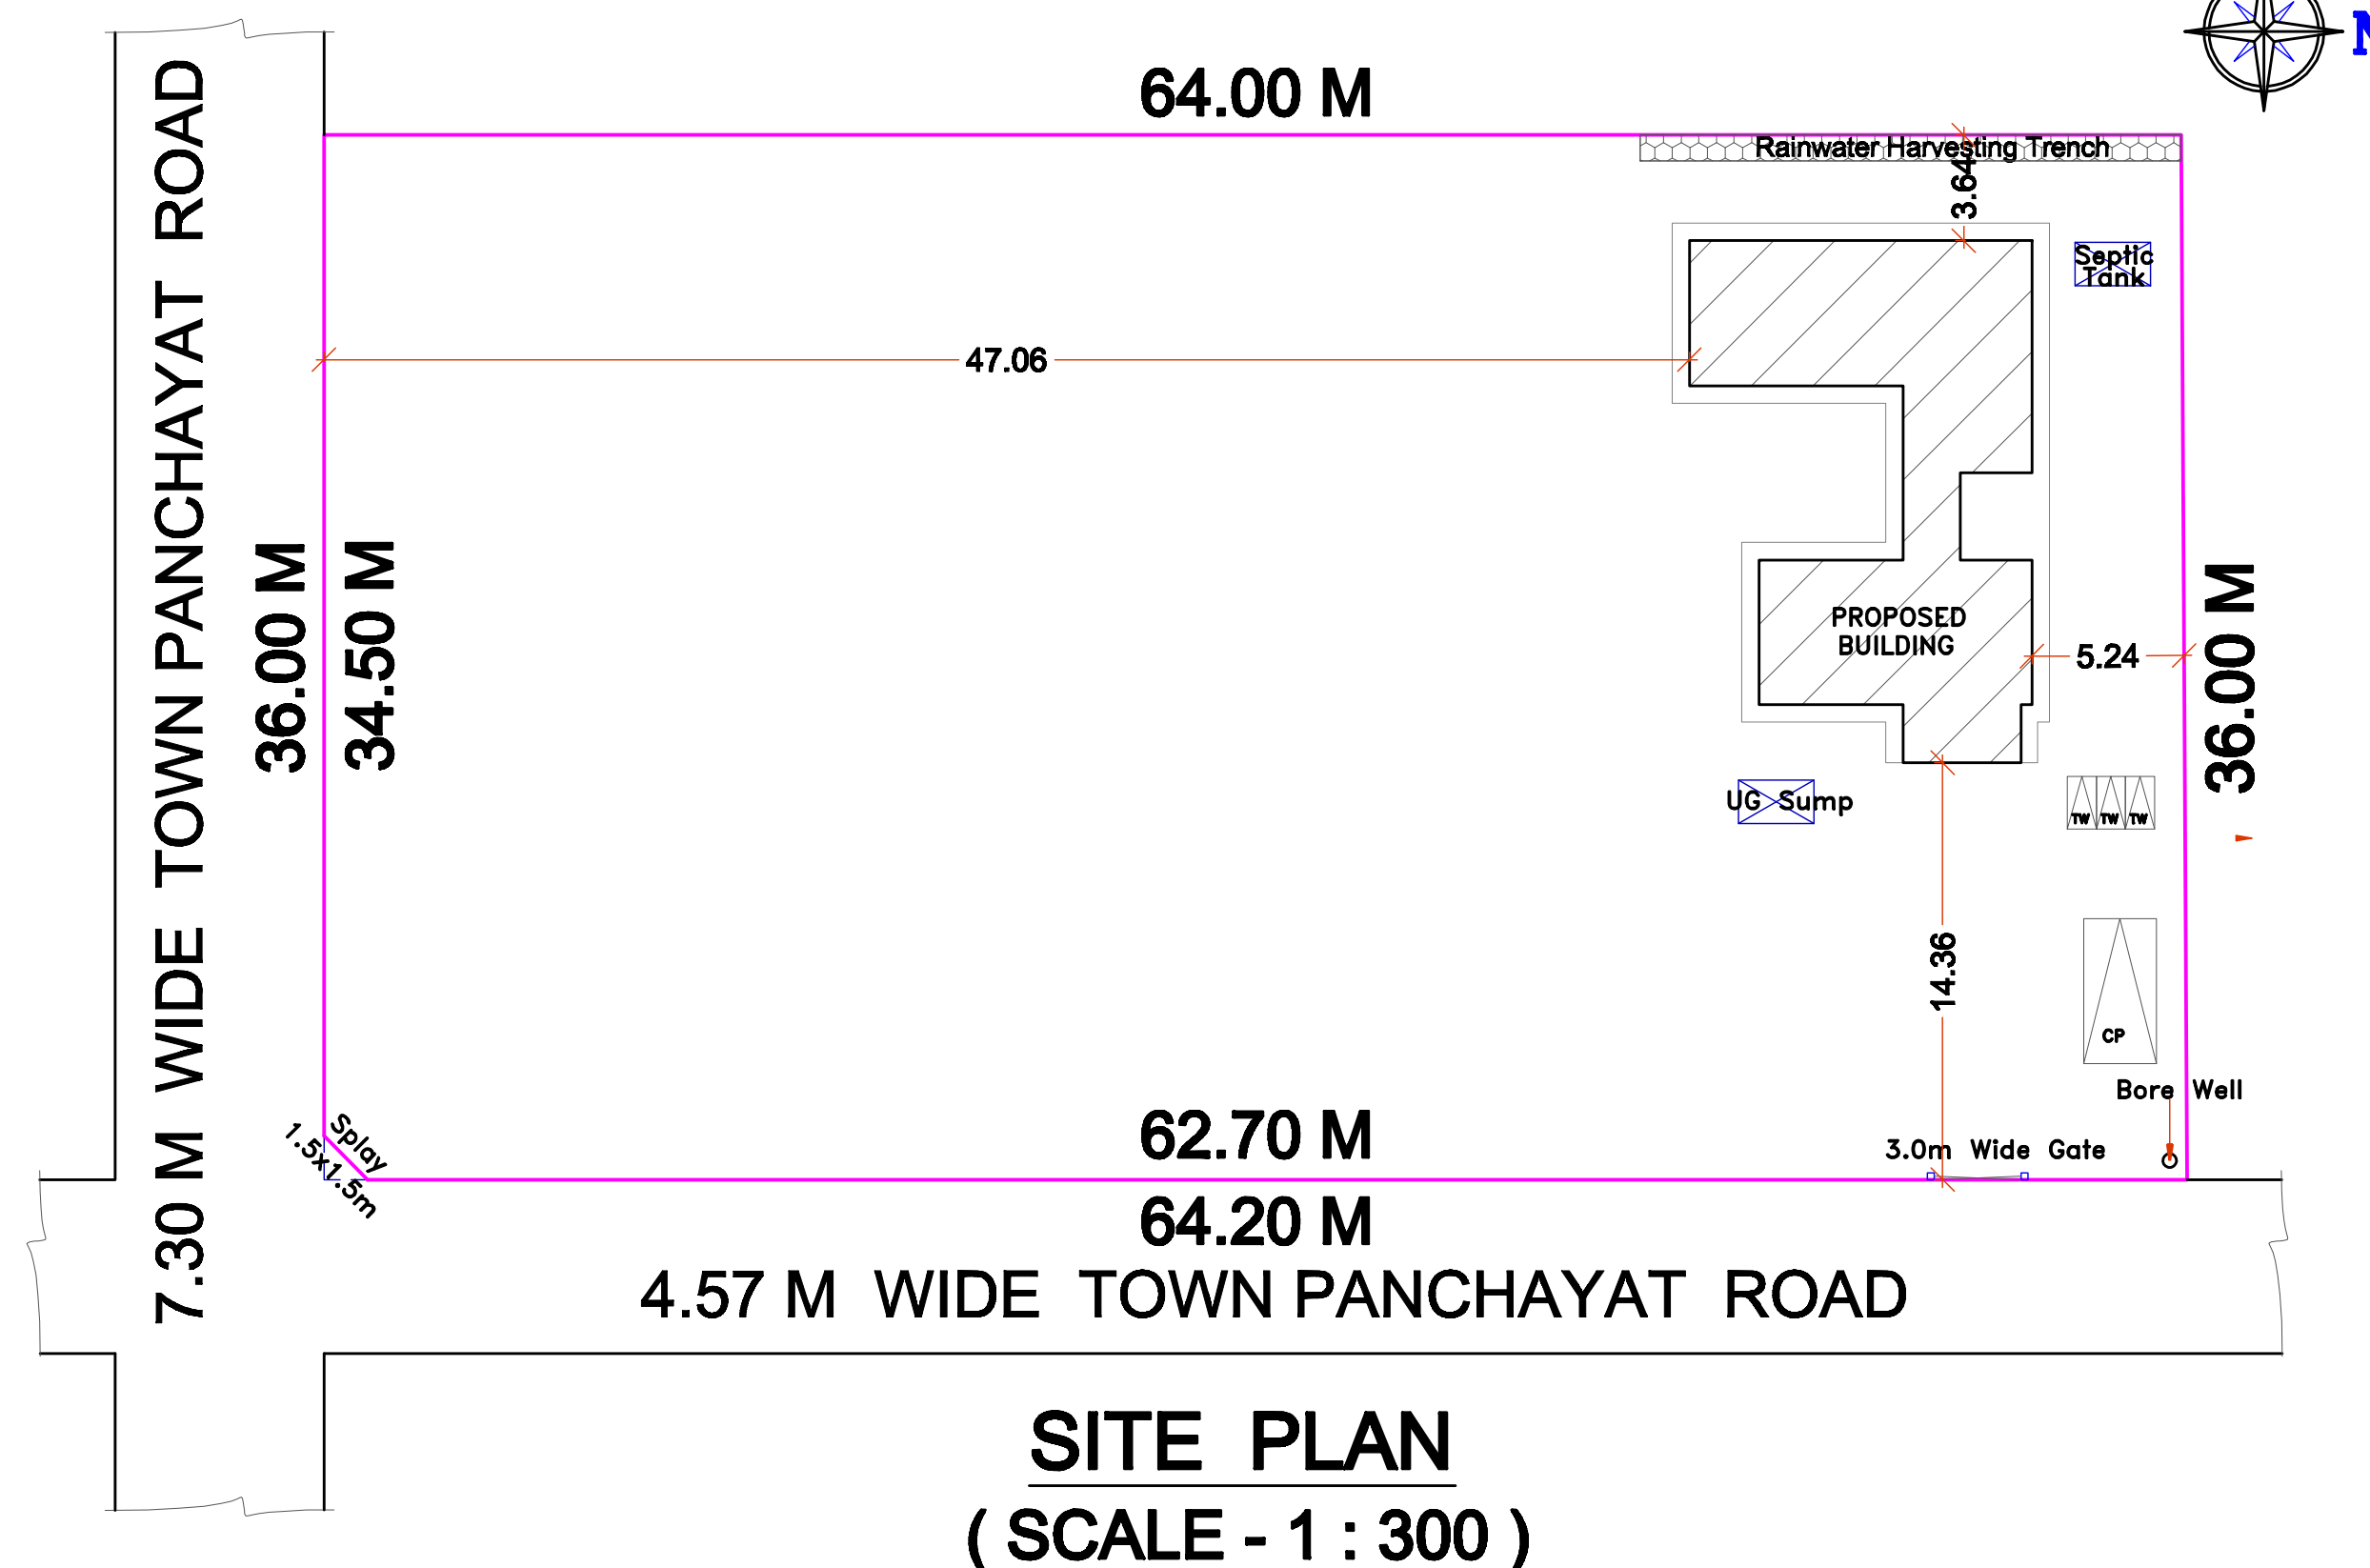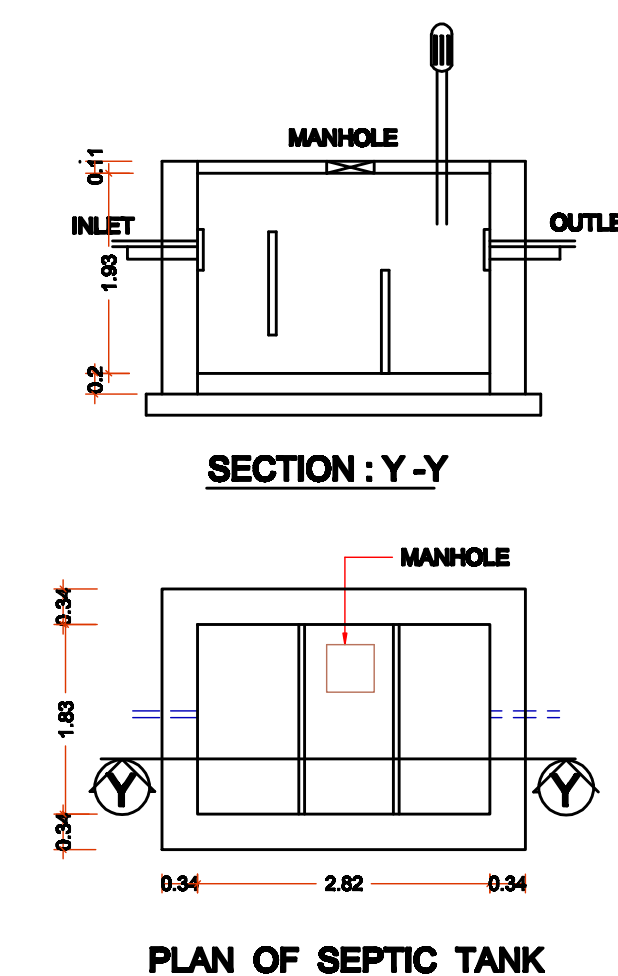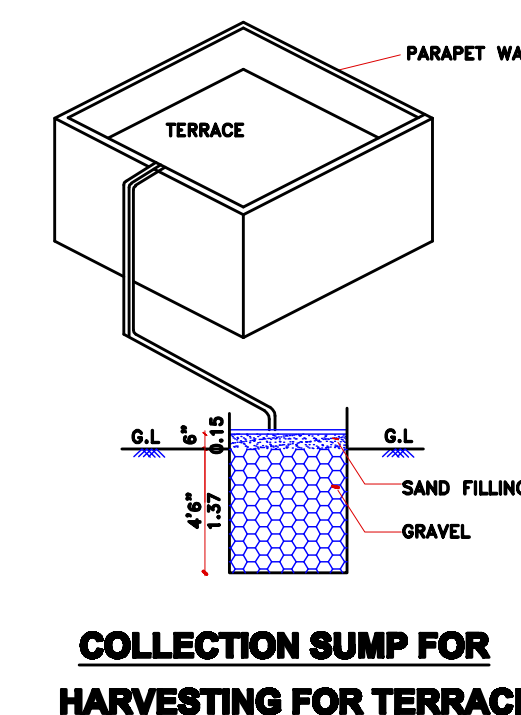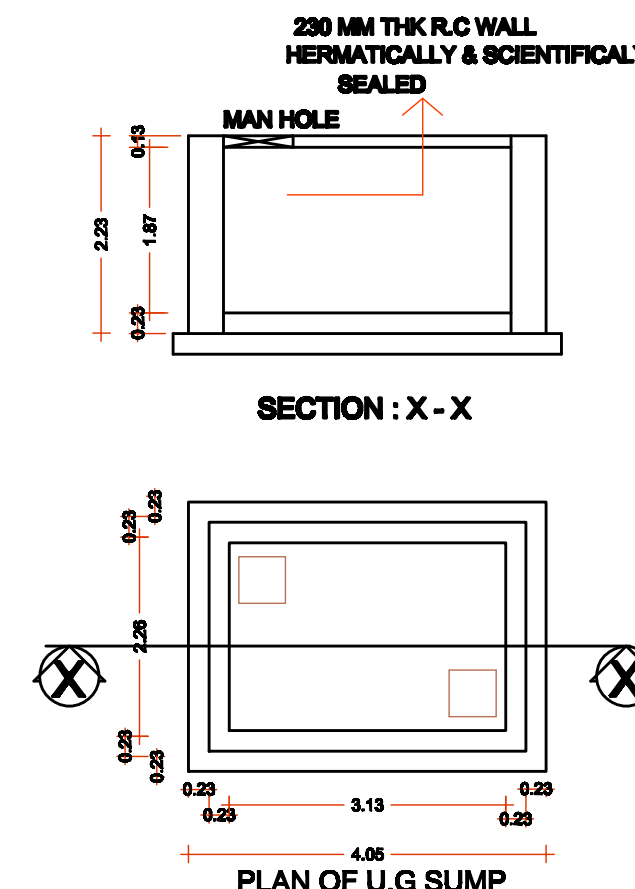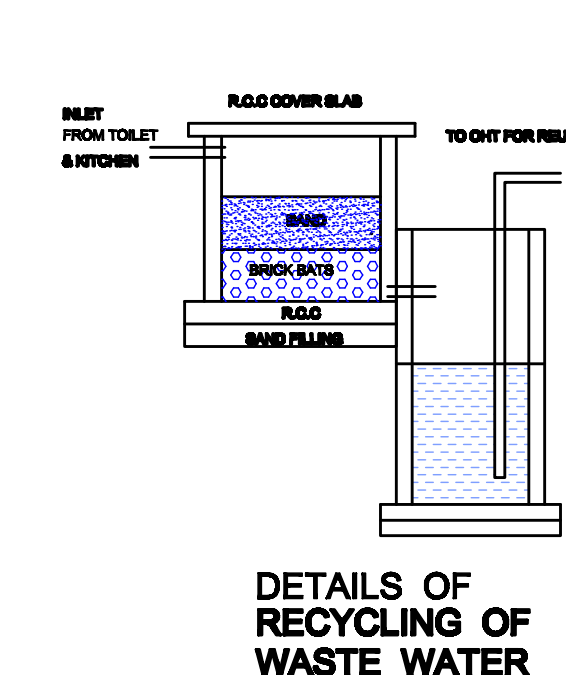

SITE PLAN
(SCALE - 1 : 300)

PLAN SHOWING THE PROPOSED CONSTRUCTION OF RESIDENTIAL BUILDING AT COMPRISED IN S.No. 199 / 18, EDAIKAZHINADU, OTHIYUR VILLAGE OF EDAIKAZHINADU TOWN PANCHAYAT, CHEYYUR TALUK, CHENGALPATTU DISTRICT.

AREA STATEMENT	Sq.Ft.	Sq.M
TOTAL SITE EXTENT :	24757.00	2300.00
GROUND FLOOR :	1434.00	133.26
F.S.I AREA :	133.26 Sq.M	
F.S.I :	0.058	

SCHEDULE OF JOINERY:-

TYPE	DETAIL	SIZE
MD	DOOR	5'0"x7'0"
D	DOOR	3'0"x7'0"
D1	DOOR	2'6"x7'0"
W	WINDOW	10'0"x4'0"
W1	WINDOW	5'0"x4'0"
W2	KITCHEN WINDOW	2'6"x4'0"
V	VENTILATOR	2'0"x2'0"

SPECIFICATION:-

FOUNDATION : COLUMN FOOTING
BRICK WORK : C.M 1:5 FOR SUPER STRUCTURE
PLASTERING : C.M 1:5 FOR WALLS & 1:3 FOR CEILING
CEMENT PAINT : 2 COATS FOR WALLS & 1 EXTRA COAT FOR CEILING
R.C.C. : 1:2:4 FOR SLABS & LINTELS
WOOD WORK : ALL WOOD WORKS IN BEST QUALITY TIMBER
WEATHERING : B.JELLY LIME MORTAR OVER ROOF
COURSE : SLAB ONE LAYER OF COUNTRY TILES

COLOUR INDEX:-

PROPOSED BOUNDARY
ROAD

SCALE : 1"=8'-0" (1:100)

OWNERS SIGNATURE

JAYA PRAKASH N
CA/2015/72532
No.51/3, South Reddy Street,
Alibipattu
Chennai-600058
REGISTERED ENGINEER