

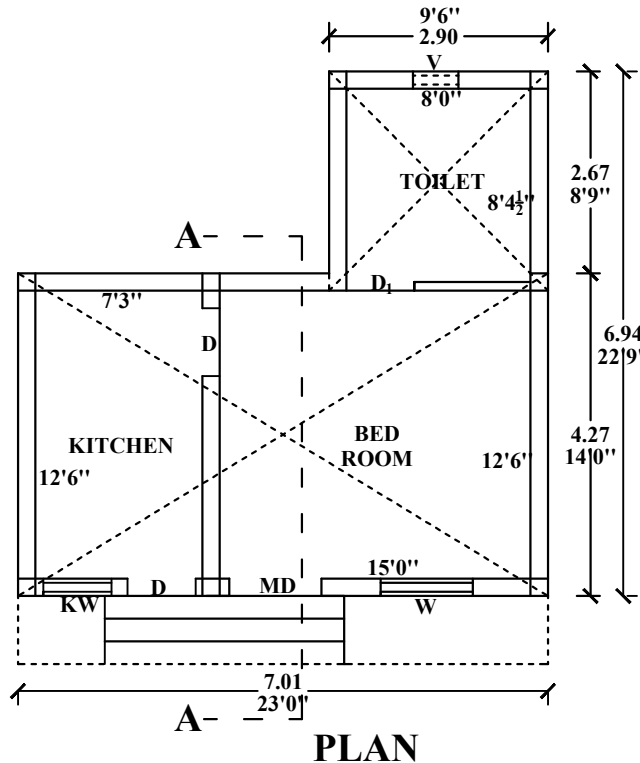
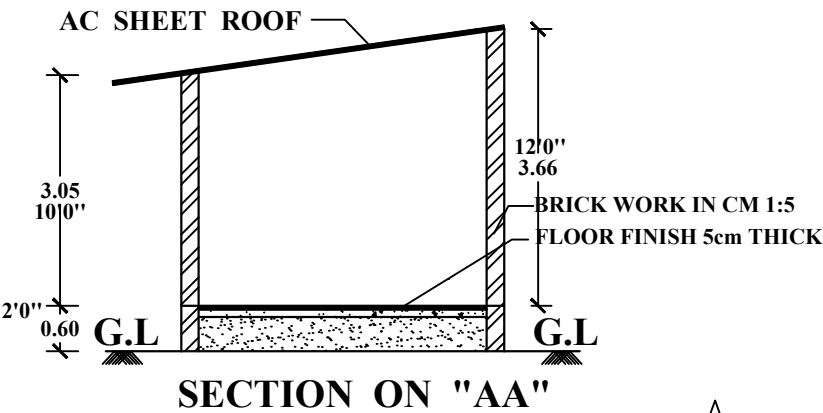


PLAN SHOWING THE PRO.RESIDENTIAL BUILDING IN S.NO:44/5B, PATTA NO:3383, AT 61 PANAIYUR VILLAGE, EDAIKAZHINADU TOWN PANCHAYAT, CHEYYUR TALUK, CHENGALPATTU DISTRICT. OWNER: Mr.V.MANIGANDAN S/O Mr.VISWANATHAN

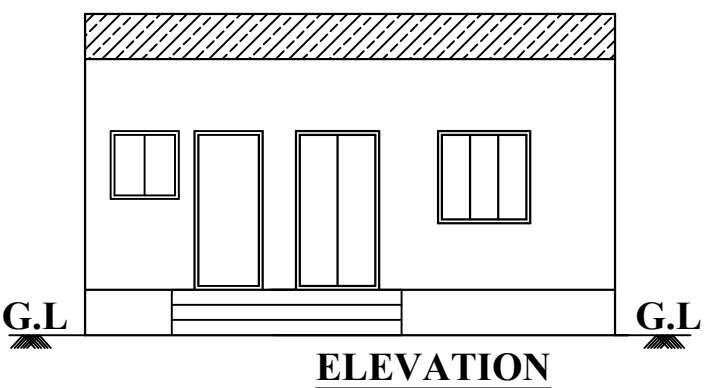

KEY PLAN SCALE - NTS

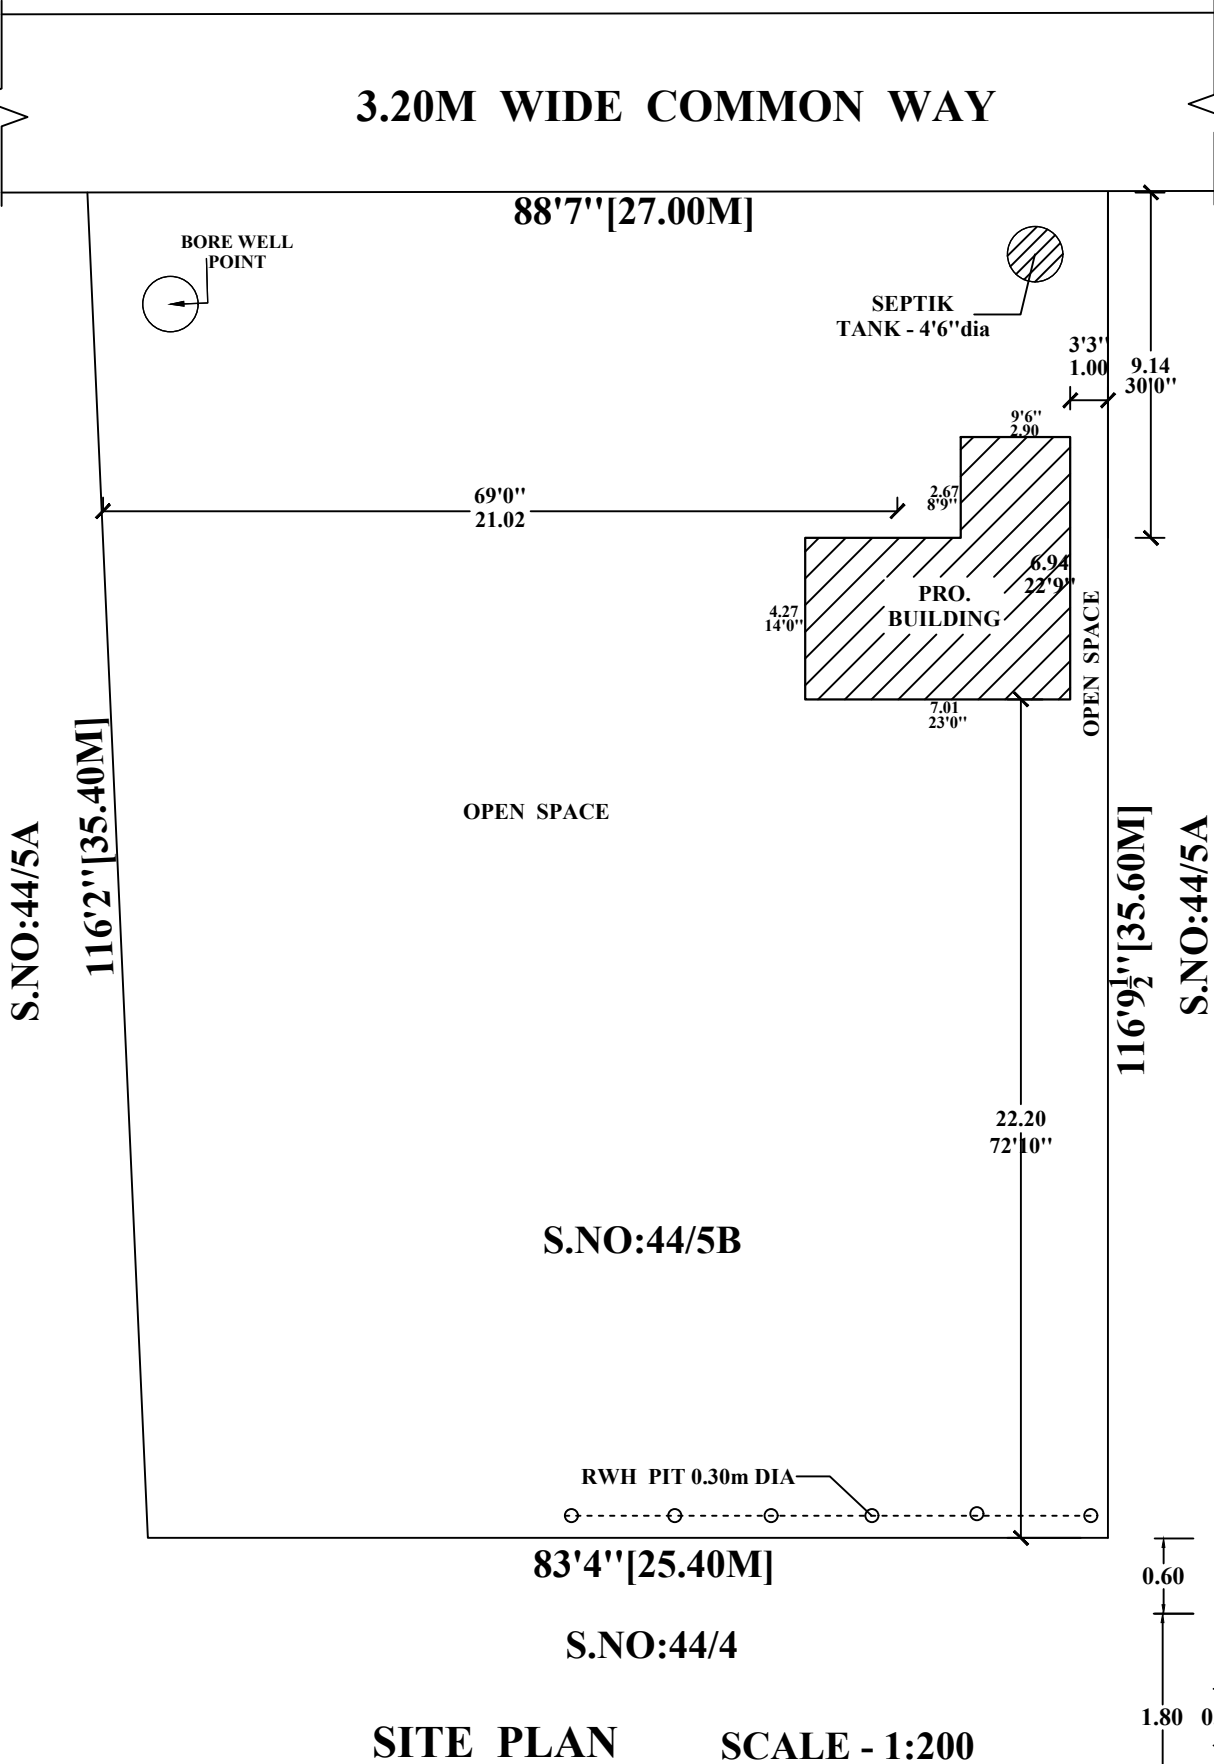

SITE PLAN SCALE - 1:200

REFERENCE :-

MD	MAIN DOOR	1.10 X 2.10
D ₁	DOOR	0.90 X 1.95
W	WINDOW	1.20 X 1.20
V	VENTILATOR	0.60 X 0.45



AREA DETAILS:-

DESCRIPTION	sq.m	sq.ft
TOTAL AREA OF SITE(AS PER PATTA)	930.00	10011.00
PLINTH AREA OF PRO. BUILDING	38.00	409.00
OPEN SPACE AREA	892.00	9602.00
COVERAGE	- 4.09%	


COLOUR INDEX :-

BOUNDARY OF SITE	
ROADS	
PROPOSED BUILDING	

SCALE - 1:100 ALL DIMENSIONS ARE IN "m"

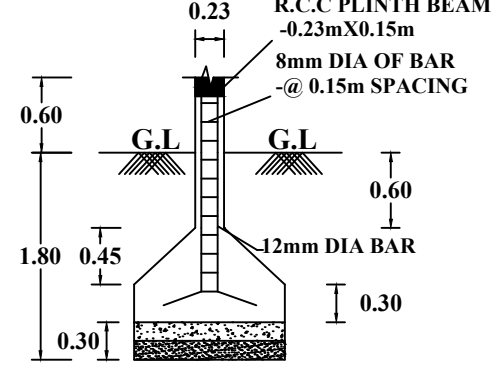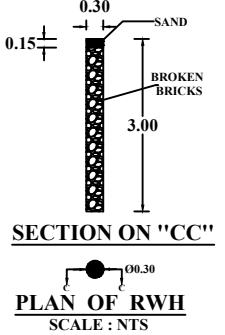

SECTION

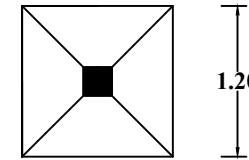

PLAN SCALE : NTS

Signature of the owner.

OWNER

K.E. RAVI, D.C.E.,MA
Registered Engineer Gr-III
Registration No TVLR/RE/Gr.III/2019/11/019
Kadapakam Village & Post
Cheyyur Taluk, Chengalpattu Dt - 603 304
Cell No: 8940733425

REGISTERED ENGINEER

