

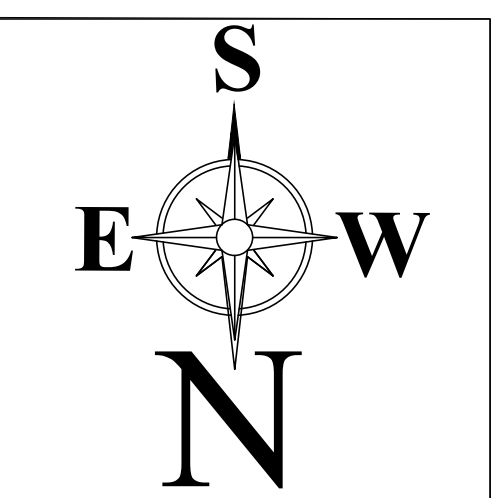


PLAN SHOWING THE PROPOSED CONSTRUCTION OF RCC ROOF RESIDENTIAL BUILDING GROUND FLOOR AND FIRST FLOOR, AT S.F.NO:221/2 PART,SITE NO:17,REGULARISATION NO:NA.KA.NO:197/2018, DT:18.09.2019 (DTCP/P/0152331/2017) AT PERIYANAICKENPALAYAM TOWN PANCHAYAT, COIMBATORE NORTH TALUK & COIMBATORE DISTRICT.

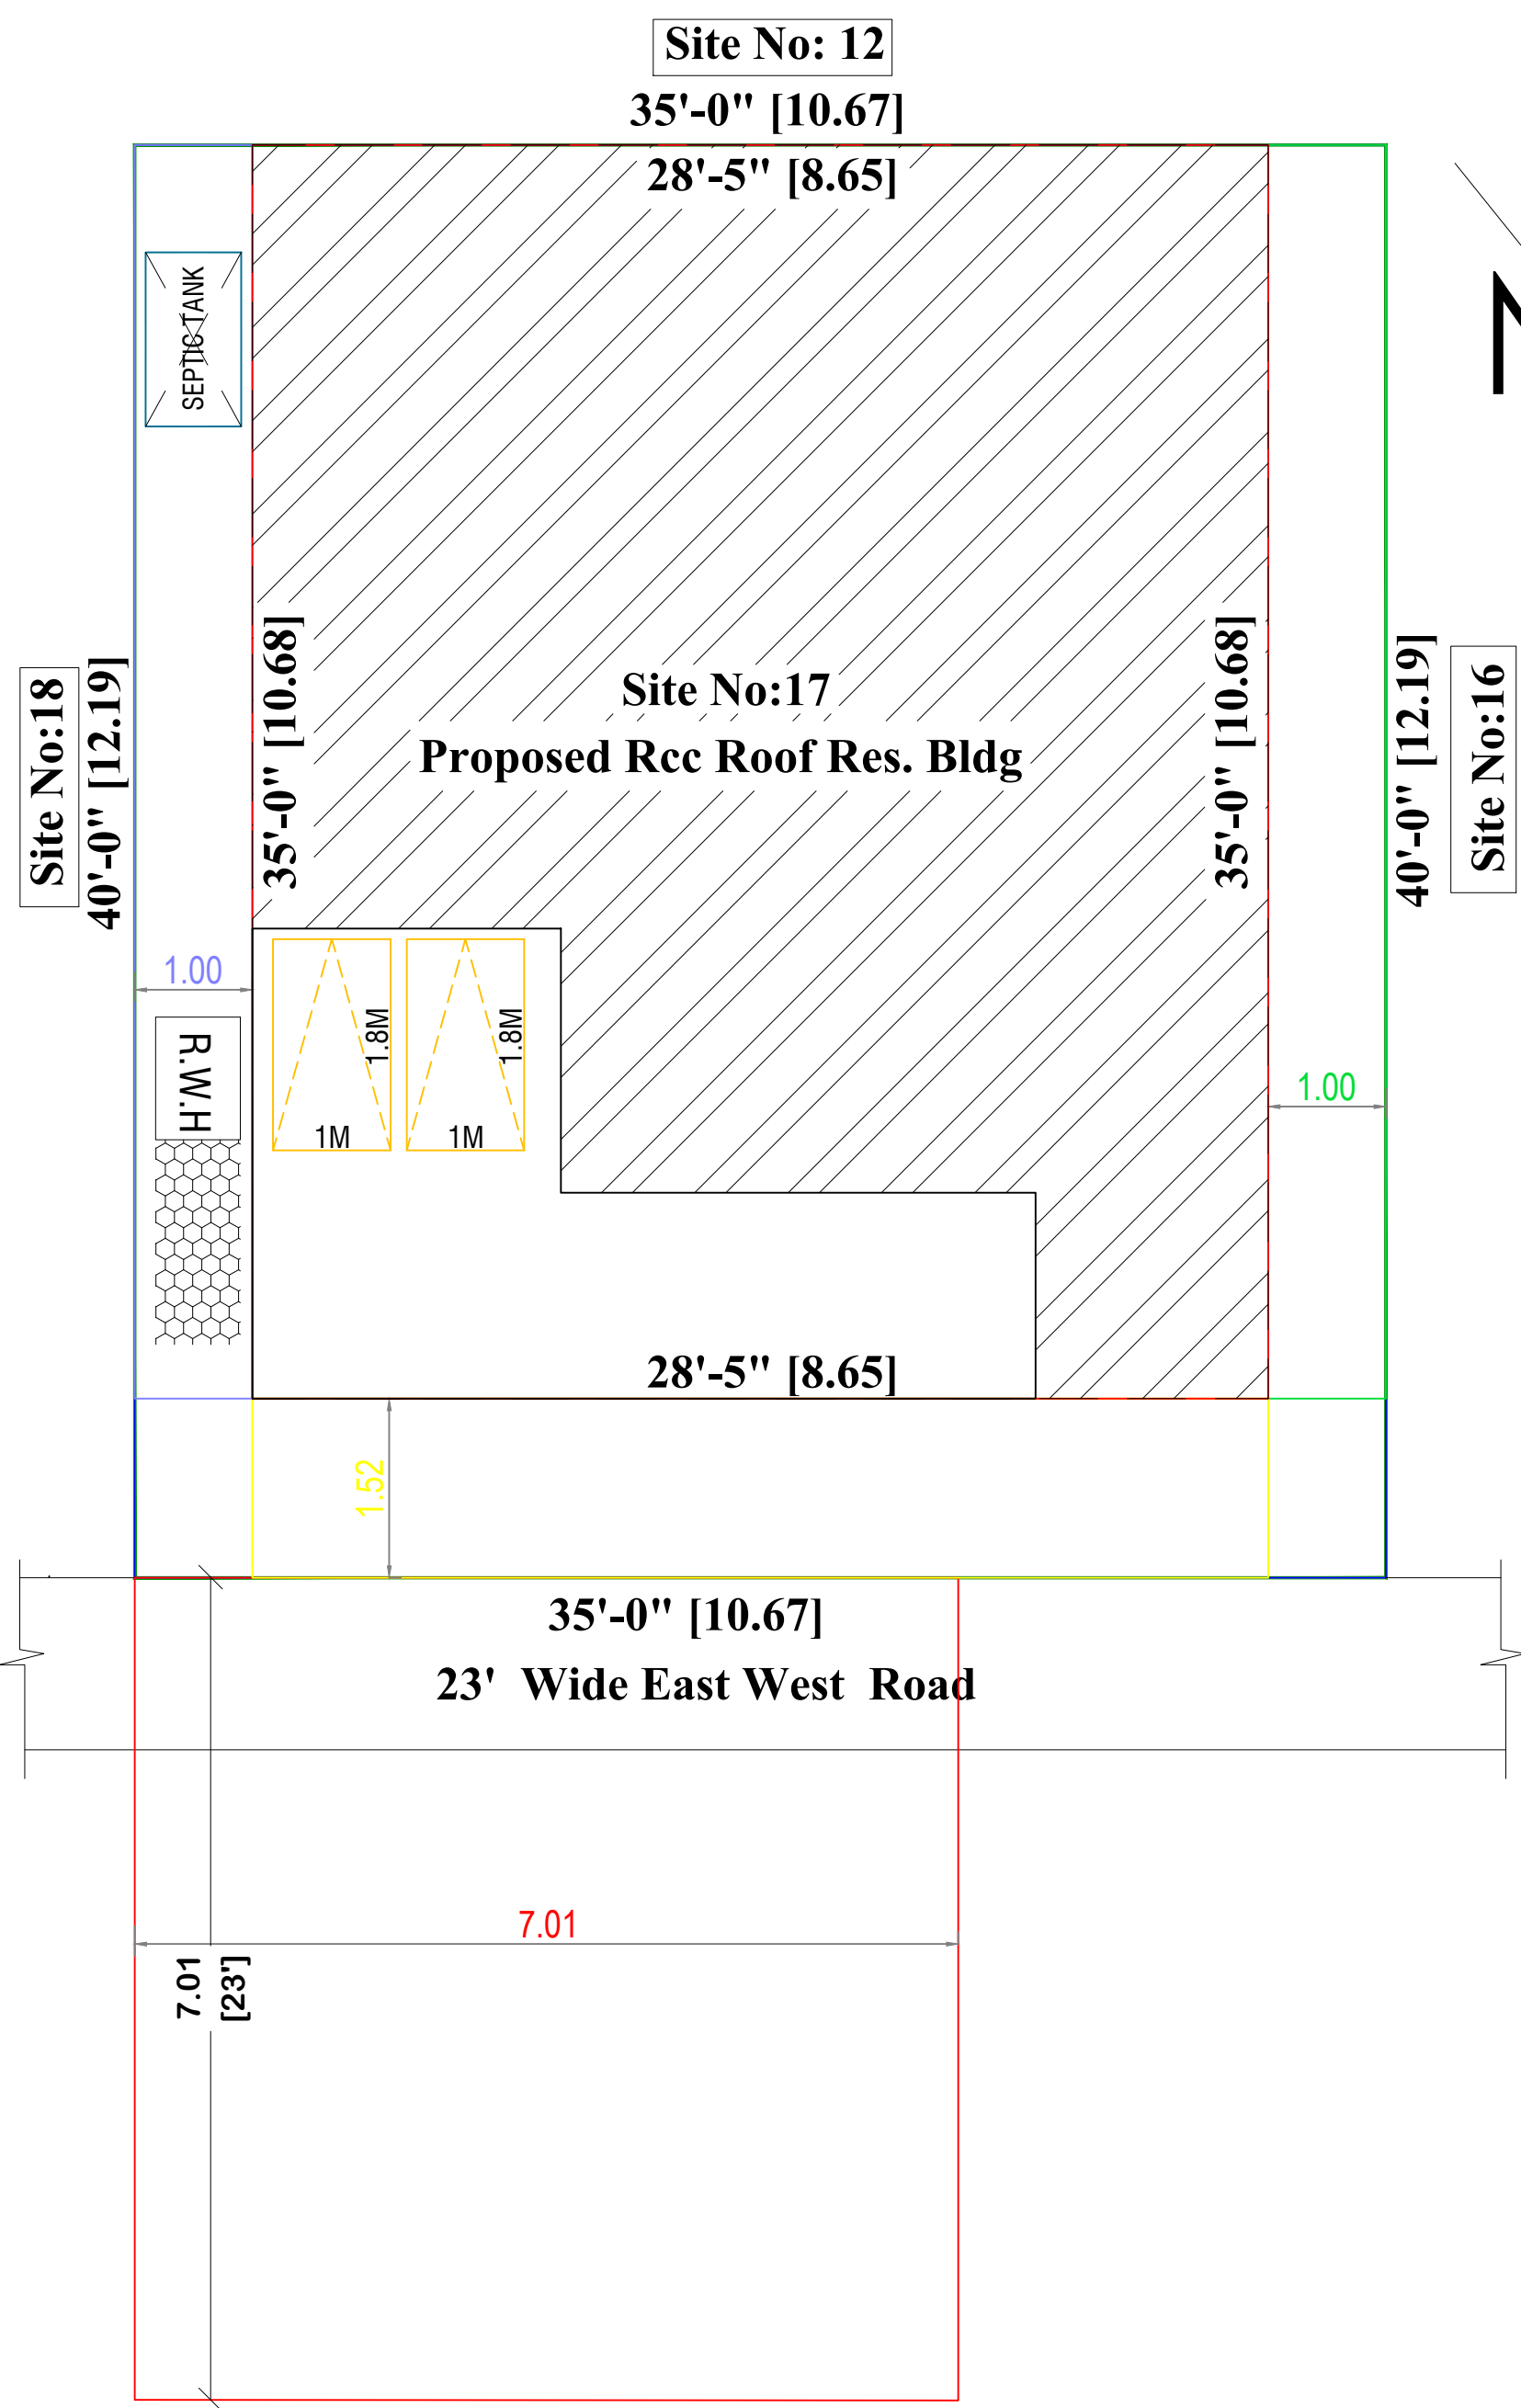

APPLICANT NAME:Mr.Murugesan

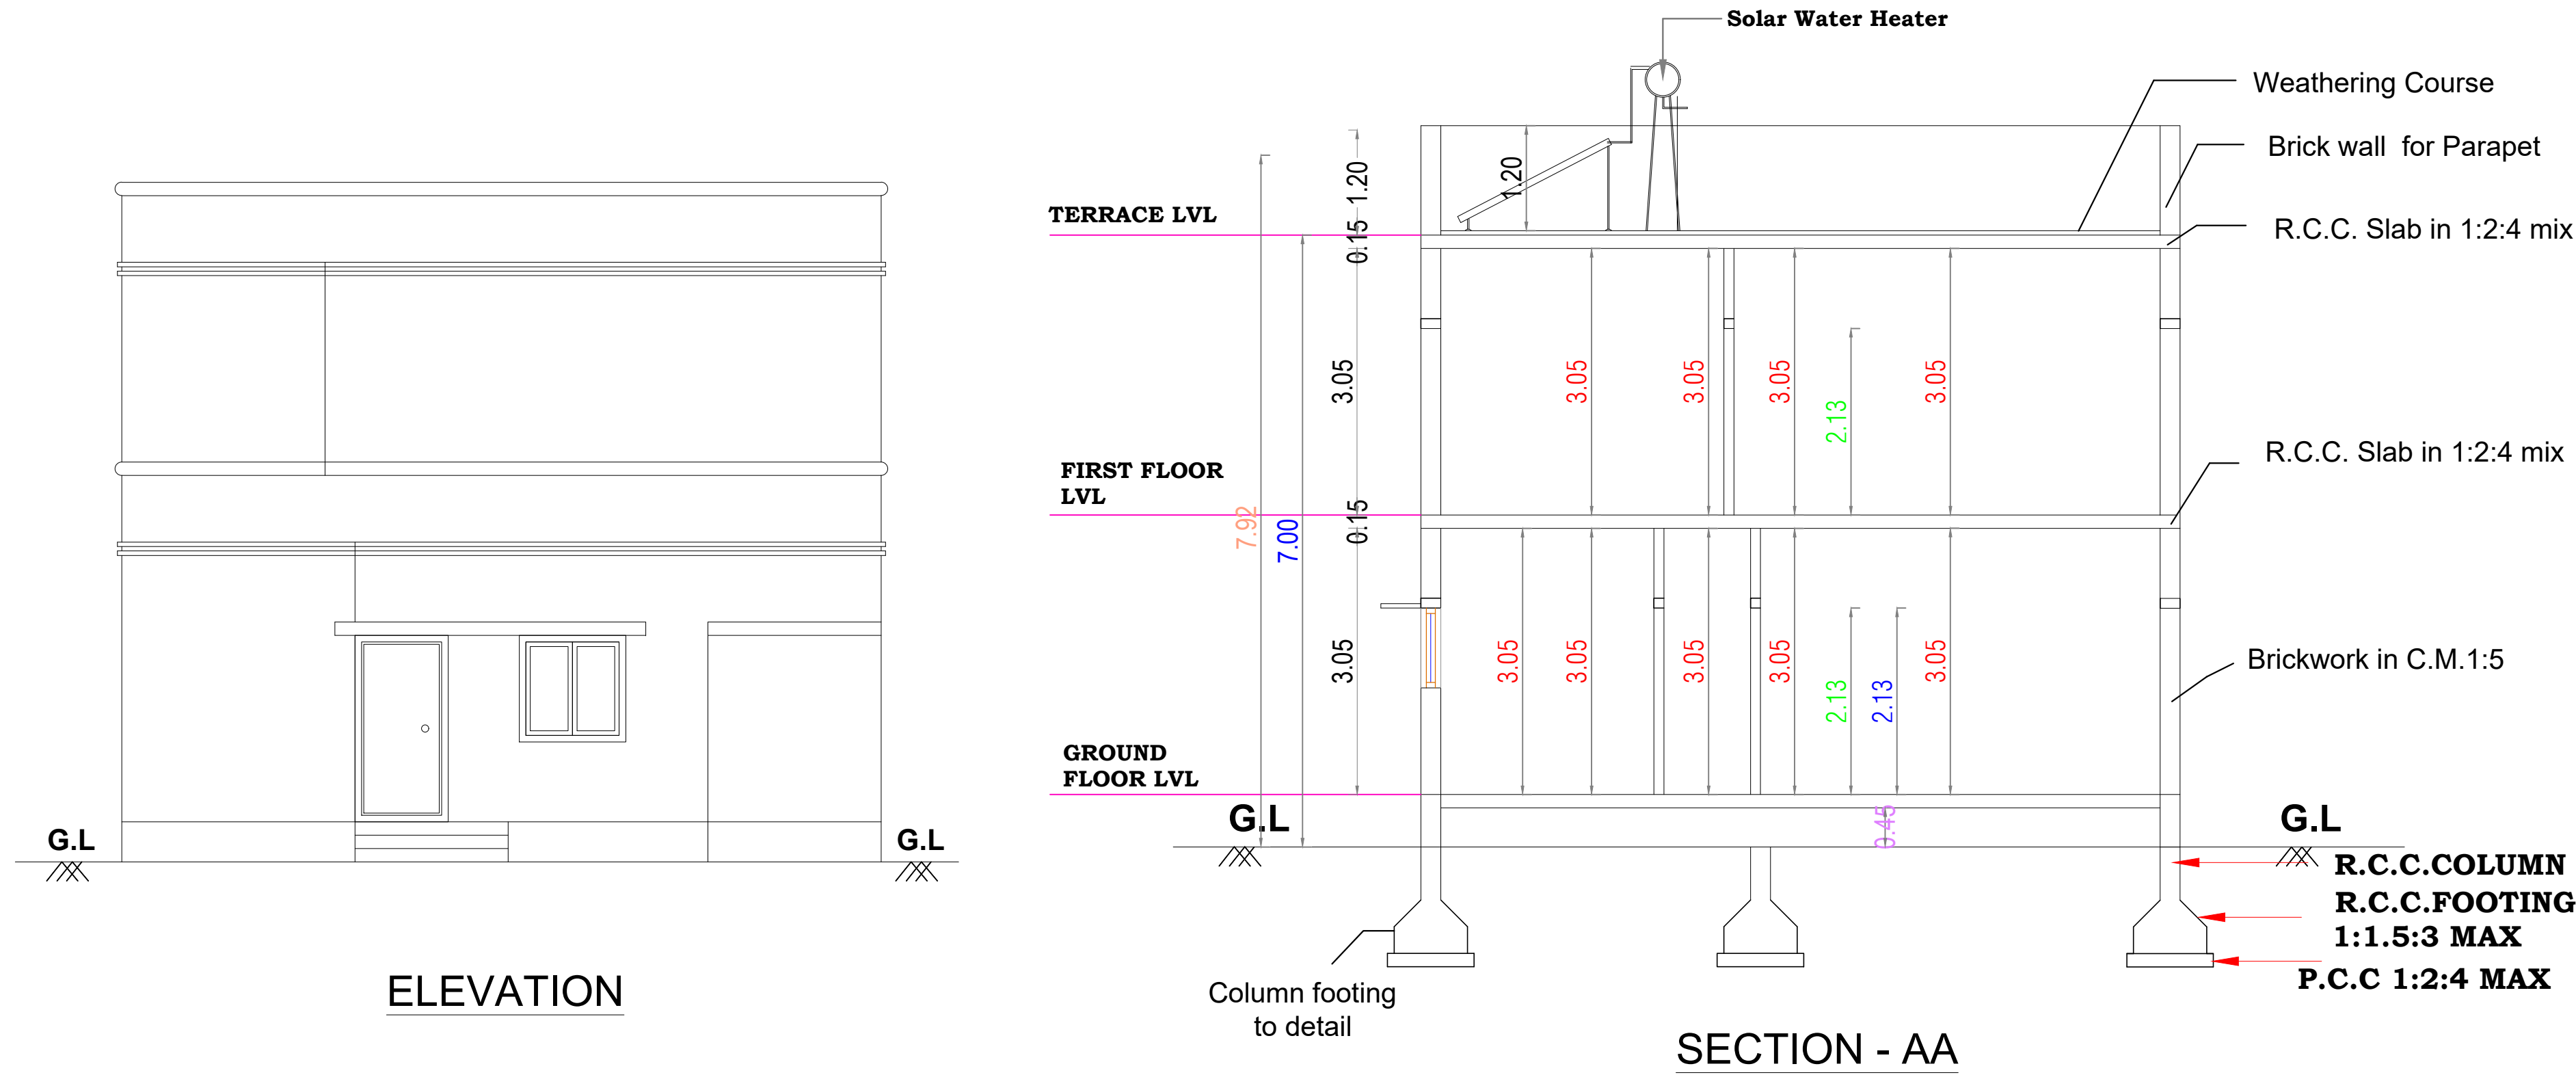

JOINERY DETAILS			
SYM	DESCRIPTION	IN FEET	IN METER
MD	MAIN DOOR	3' 6" X 7' 0"	1.06 X 2.13
D	DOOR	3' 0" X 7' 0"	0.91 X 2.13
D1	DOOR	2' 6" X 7' 0"	0.76 X 2.13
O	OPEN	4' 0" X 7' 0"	1.21 X 2.13
W1	WINDOW	4' 0" X 4' 0"	1.21 X 1.21
W	WINDOW	5' 0" X 4' 0"	1.52 X 1.21
W2	WINDOW	3' 0" X 4' 0"	0.91 X 1.22
V	VENTILATOR	3' 0" X 2' 0"	0.91 X 0.61

SITE AREA	SQ.FT	SQ.M
AREA OF THE SITE	1400.00	130.063
AREA DETAILS	NON-FSI(SQ.M)	FSI(SQ.M)
GROUND FLOOR	17.61	74.76
FIRST FLOOR	-	77.19
	17.61	151.95
TOTAL	169.56SQ.M(1825.14SQ.FT)	


LEGEND :
SITE BOUNDARY
PROPOSED BUILDING
ROAD

HORIZONTAL DISTANCE FROM ELECTRICAL LINE
SCALE
1:100
(All Measurement are in Meter)

SCALE :
PLAN,SECTION &ELEVATION-1"=8'0"
SITE PLAN-1"=16'0"




FSI CALCULATION
FSI = $\frac{151.95}{130.063}$
= 1.168

OFFICE USE


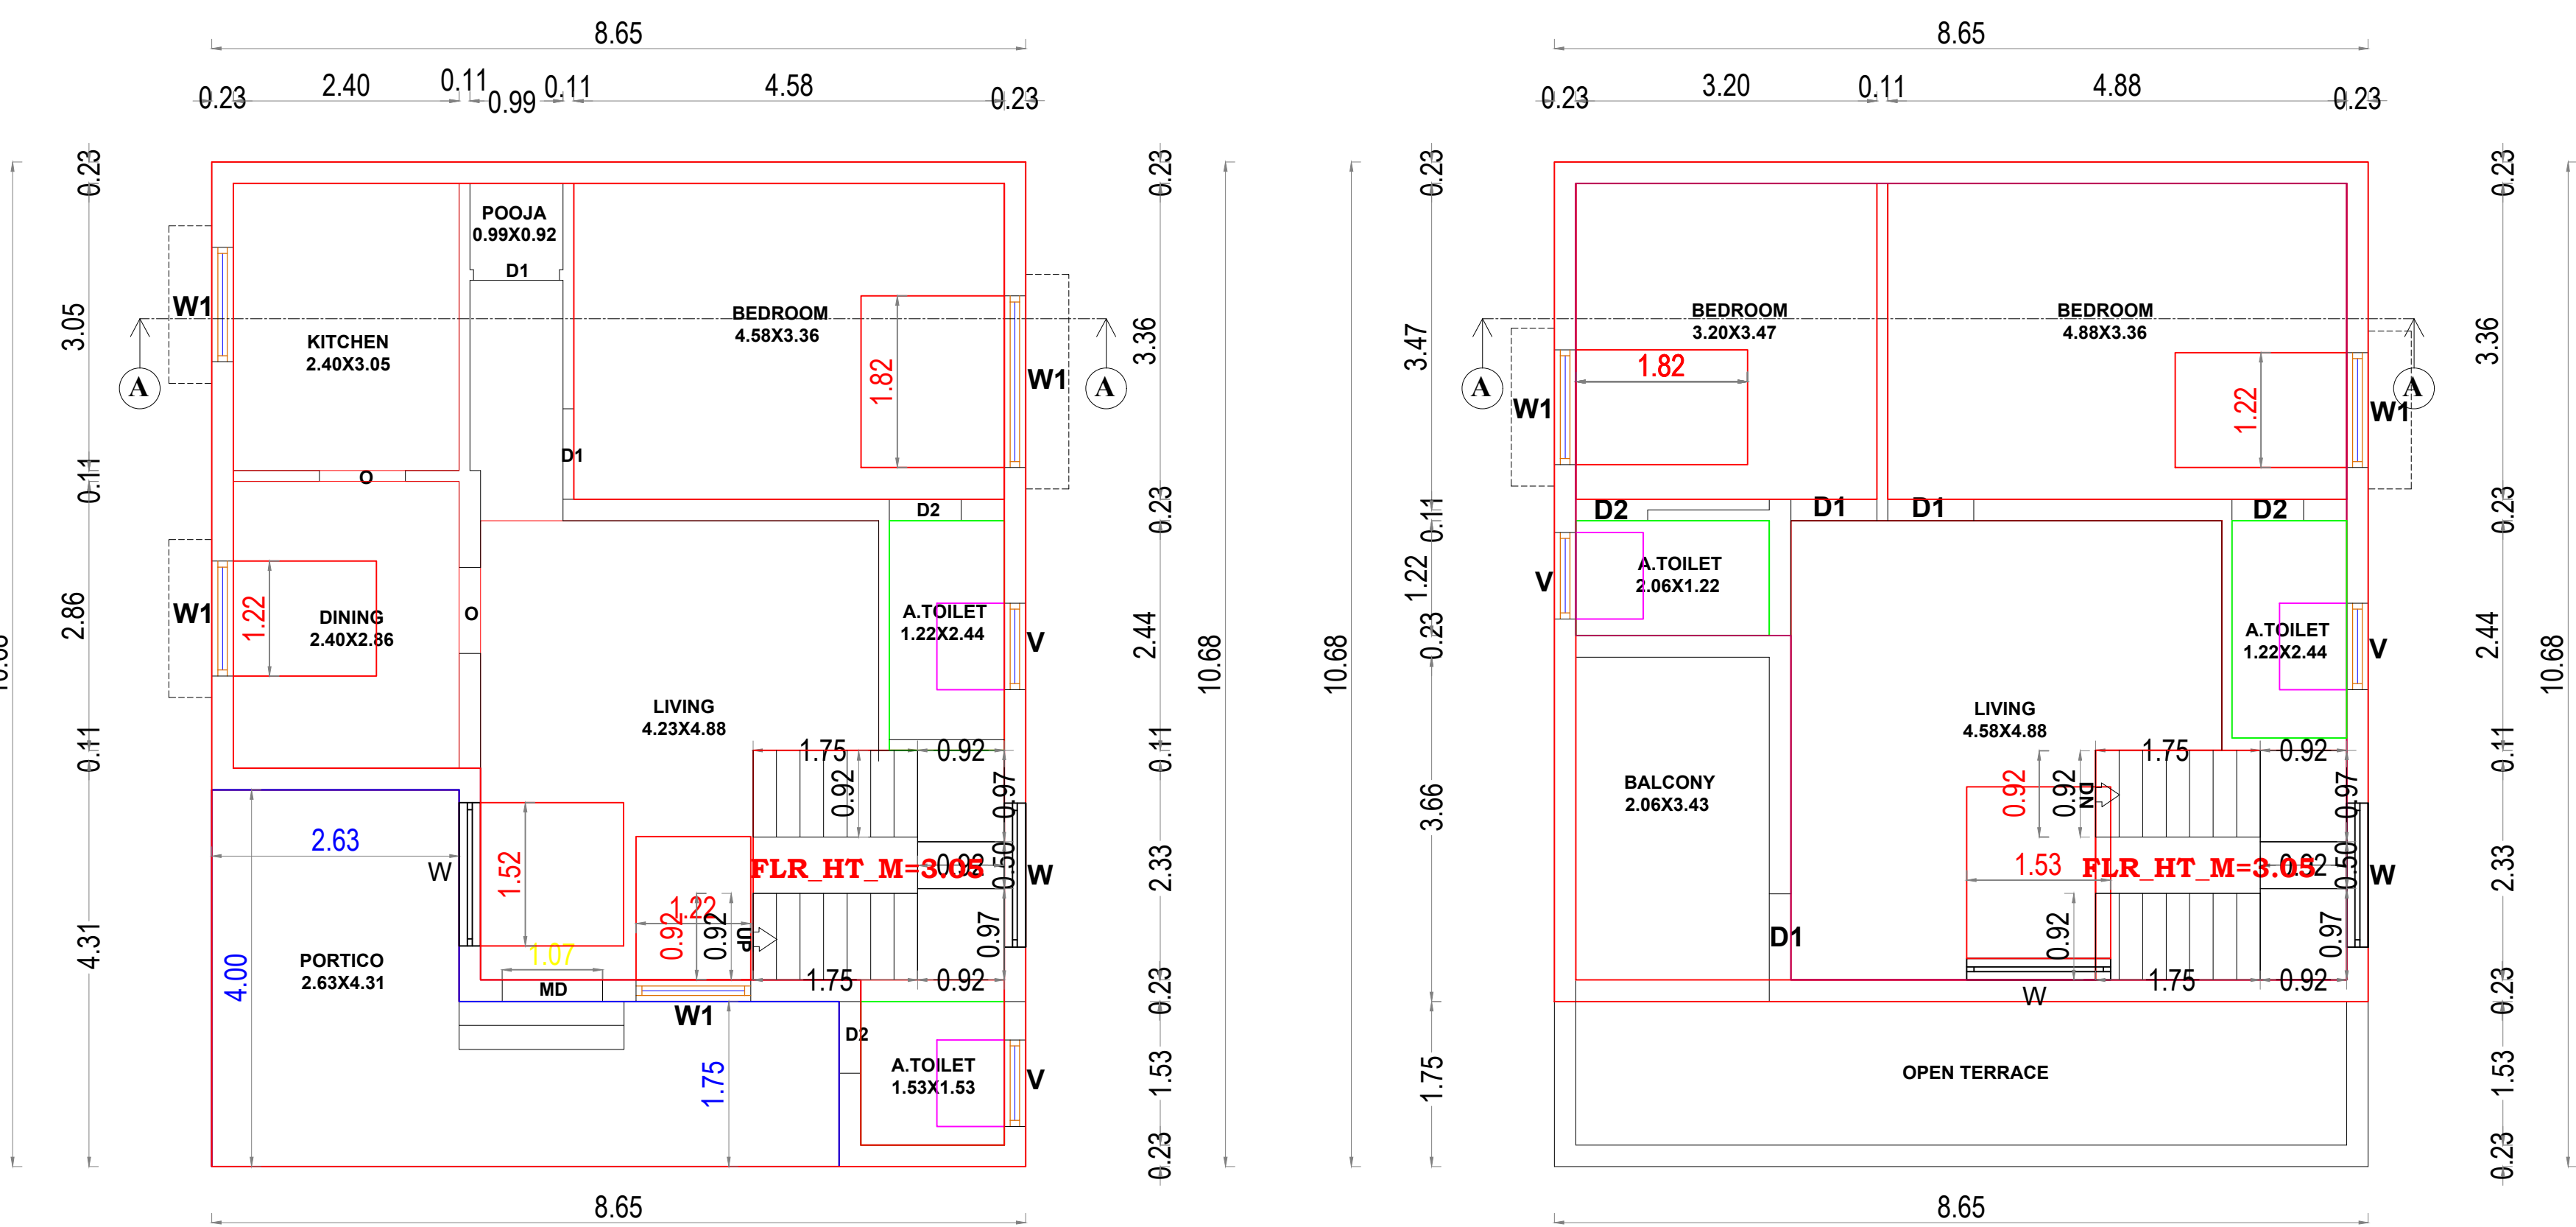


PROPOSED GROUND FLOOR PLAN

PROPOSED FIRST FLOOR PLAN

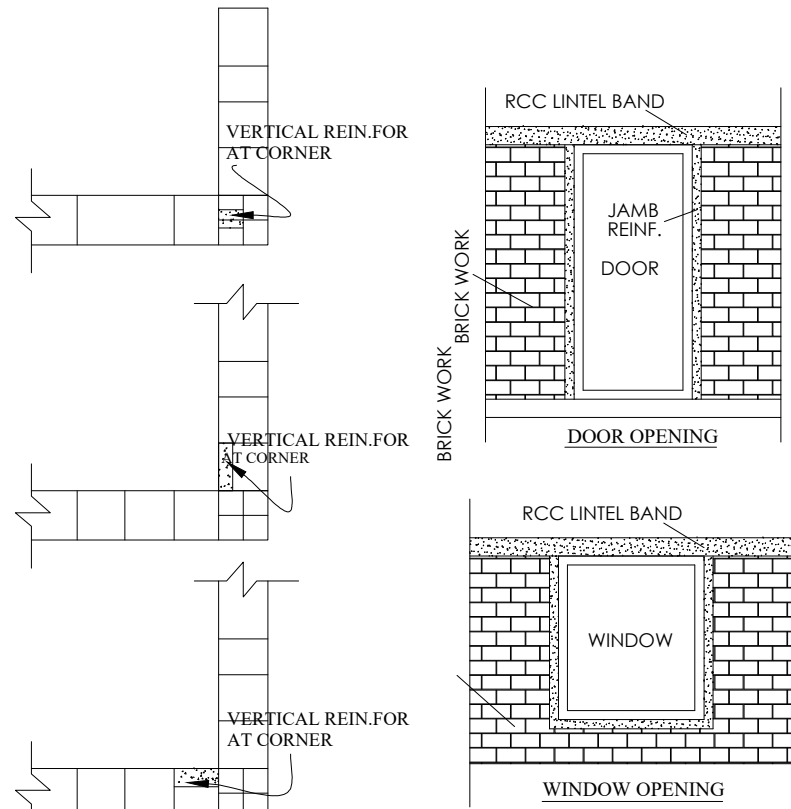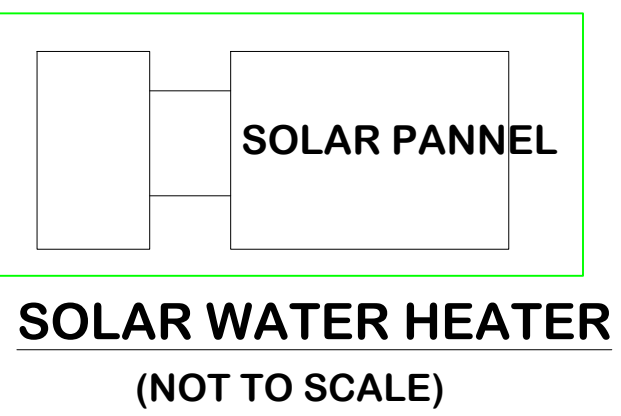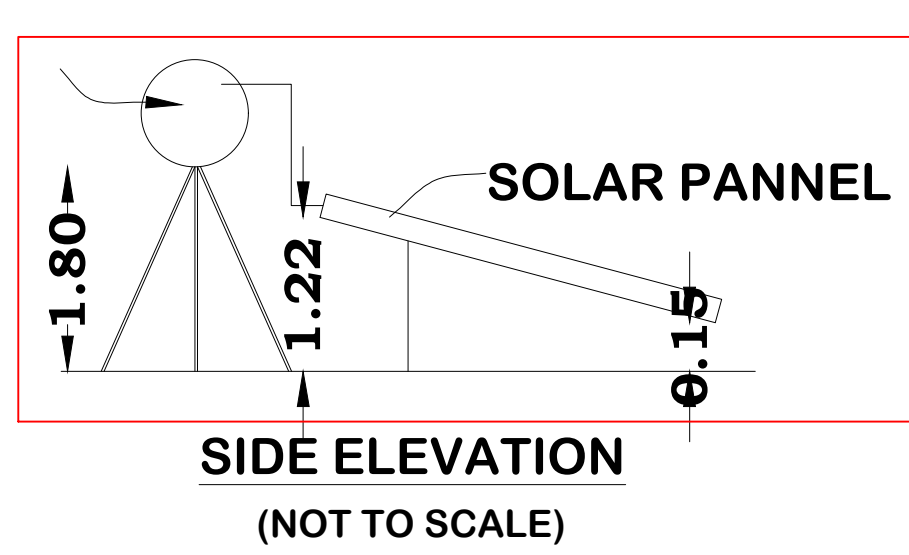

EARTHQUAKE SAFE DESIGN (NOT TO SCALE)

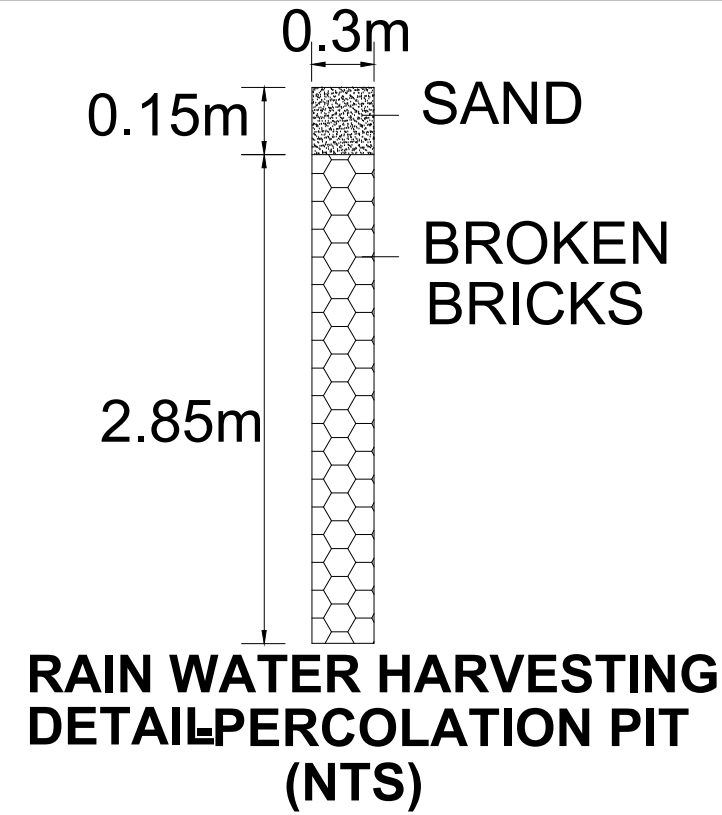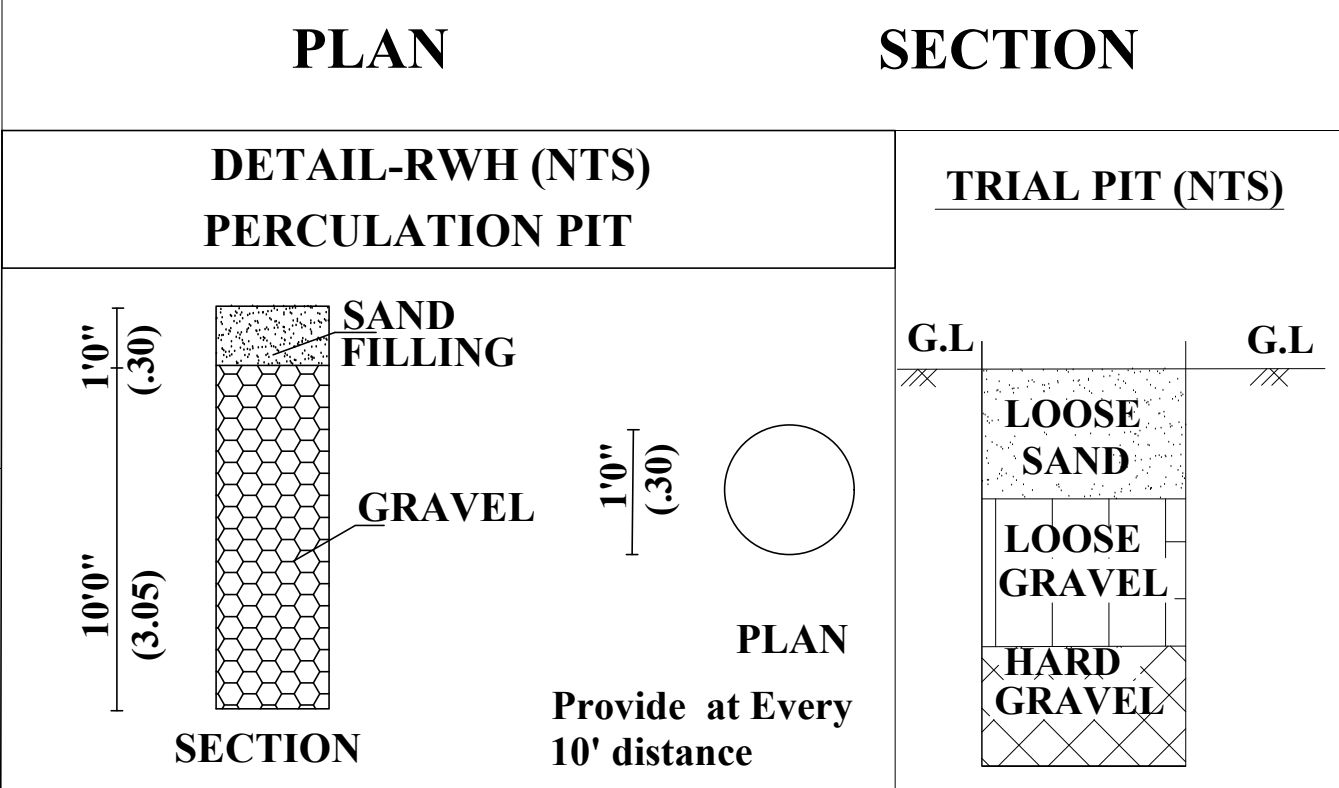

APPLICANT :

K.B. VIGNESH BABU, D.C.E.,
LBS ENGINEER - G-III - 067/2019
SAHA VINAYAGA ASSOCIATES
G-15A, 4/116, Saravana Complex,
Opp. Murugan Theatre, Thudiyalur,
Coimbatore - 641 034.
Cont: 9655151118 / 0422-6903049

ENGINEER /L.B.S.

SHEET NO:01