



PLAN SHOWING THE PROPOSED CONSTRUCTION OF R.C.C ROOF RESIDENTIAL BUILDING IN S.F. No.: 227/2A1A1, SITE No.: 18,
"MANI BHARATHI AVENUE PHASE 4B", LP/CLPA No.: 473/2022 AT PERIYANAICKENPALAYAM TOWN PANCHAYAT, COIMBATORE NORTH TALUK AND DISTRICT.




ELEVATION

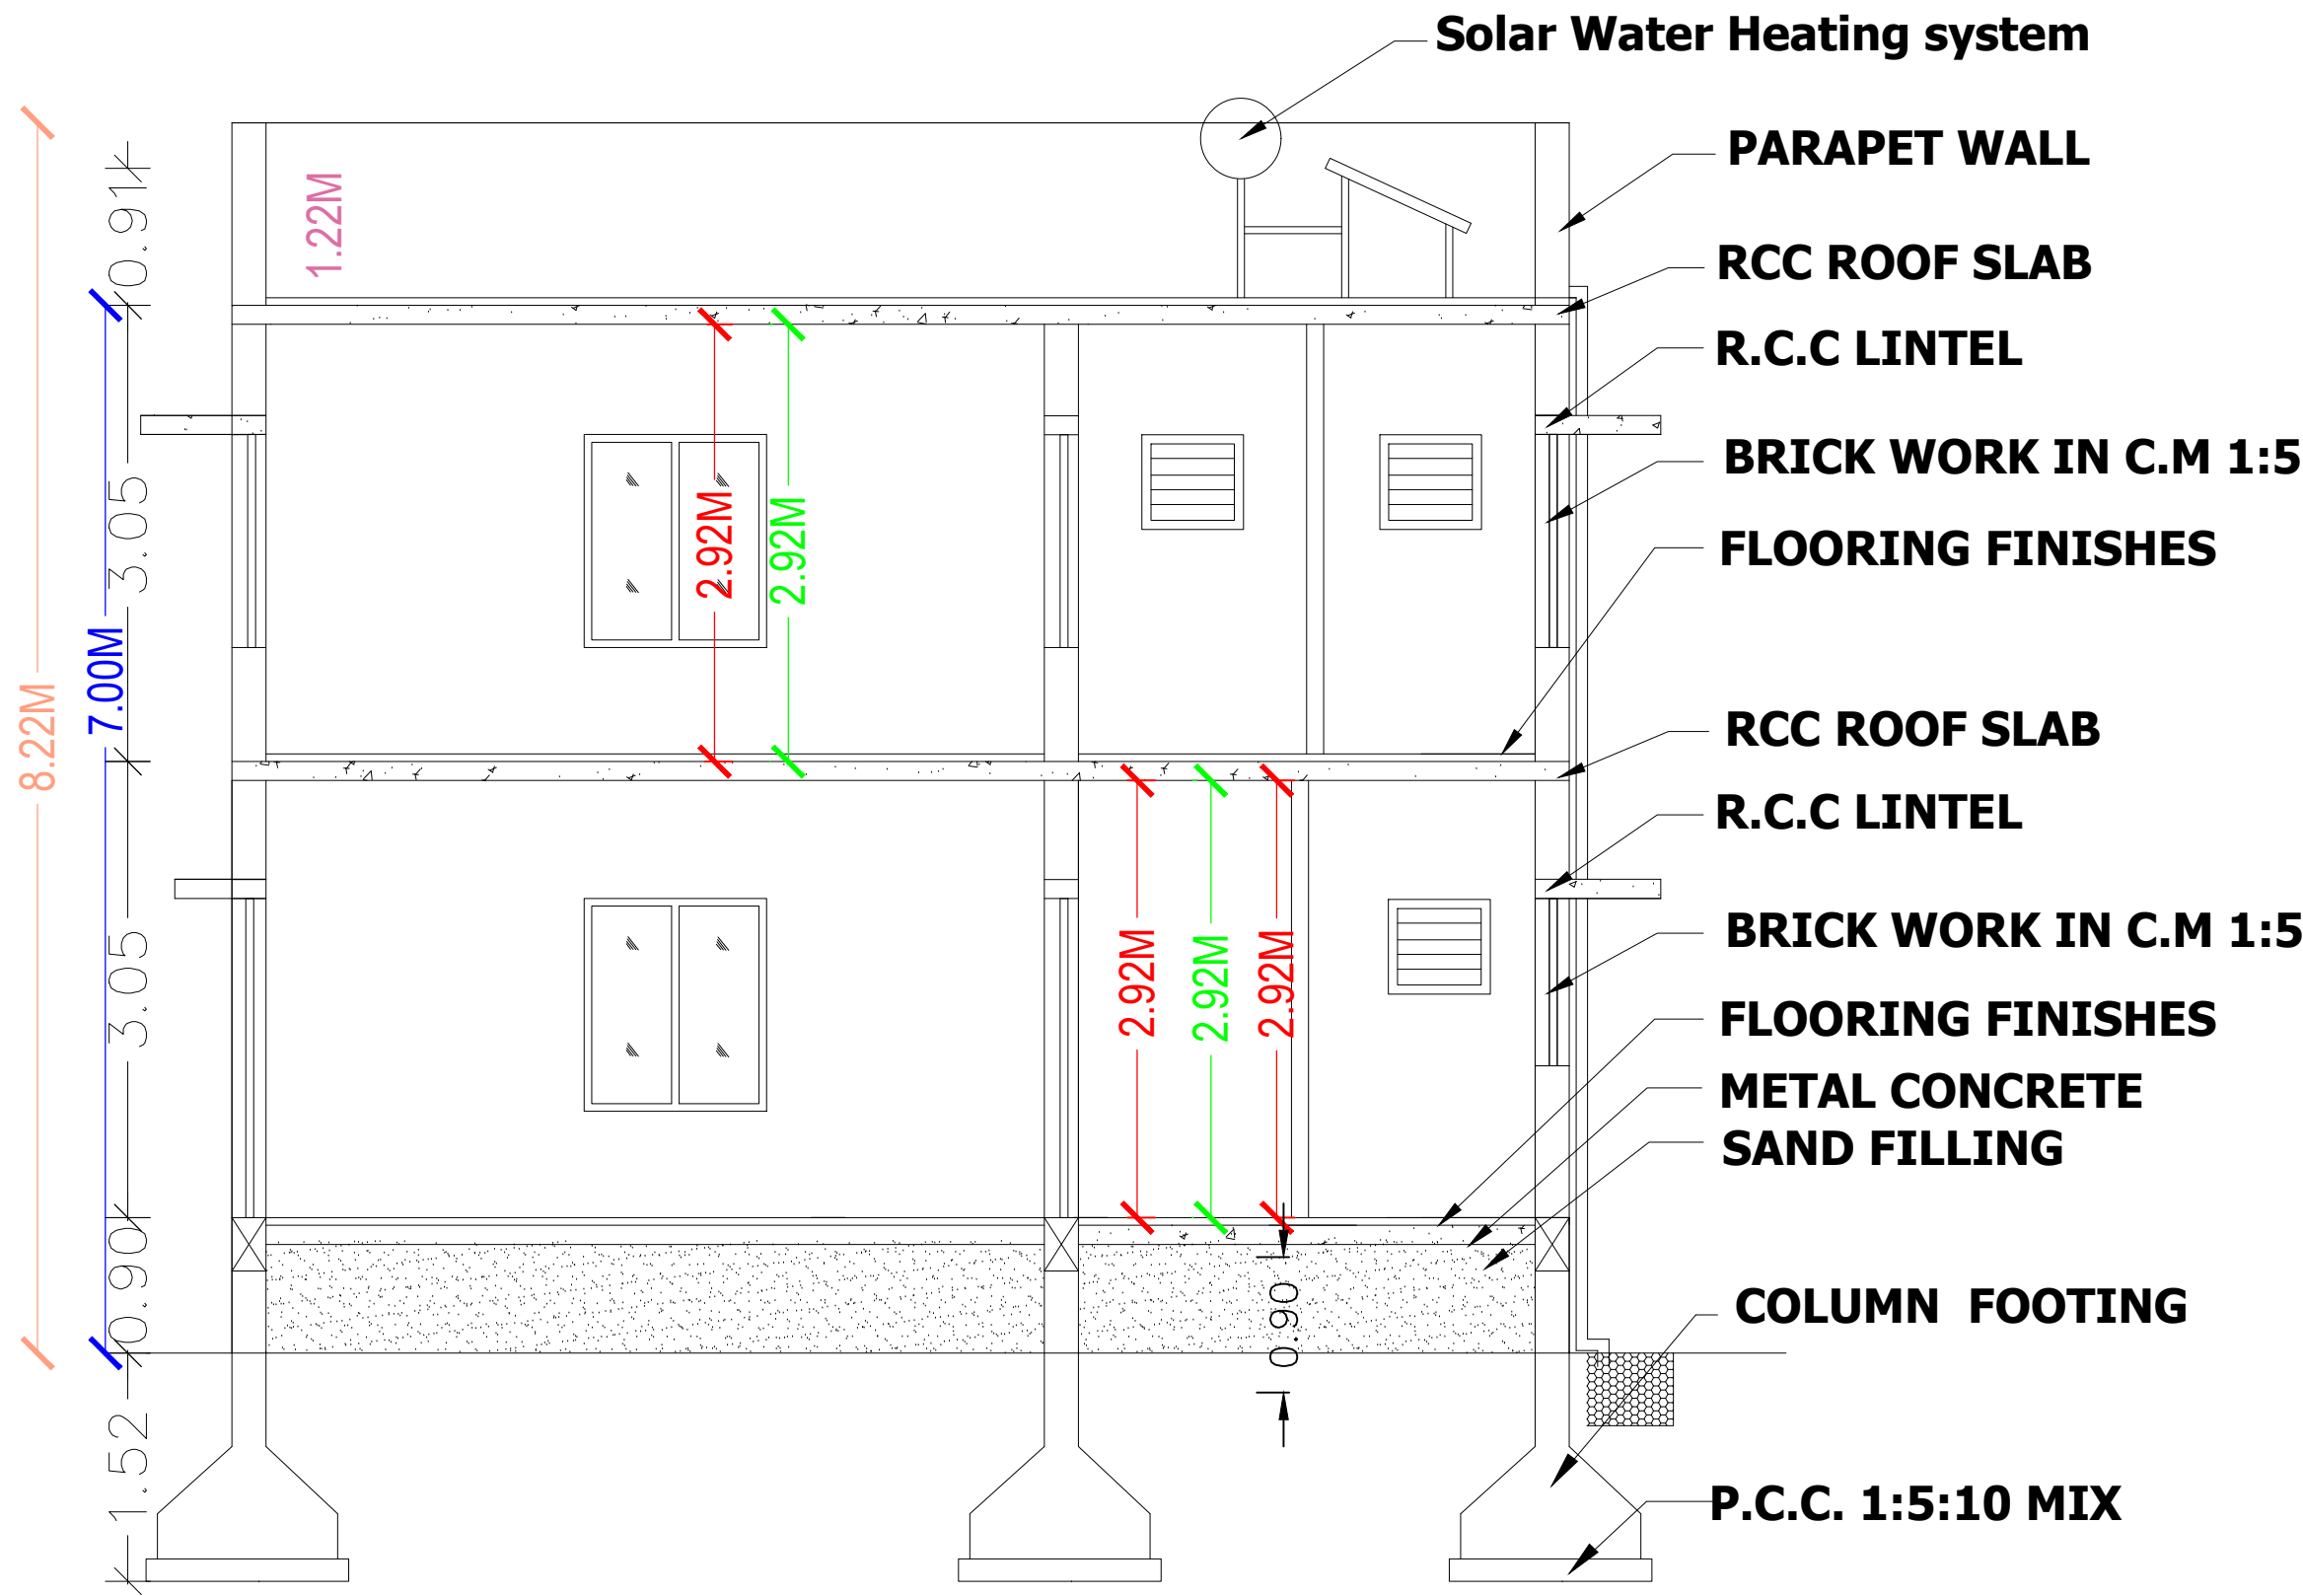


SECTION ON A'A'

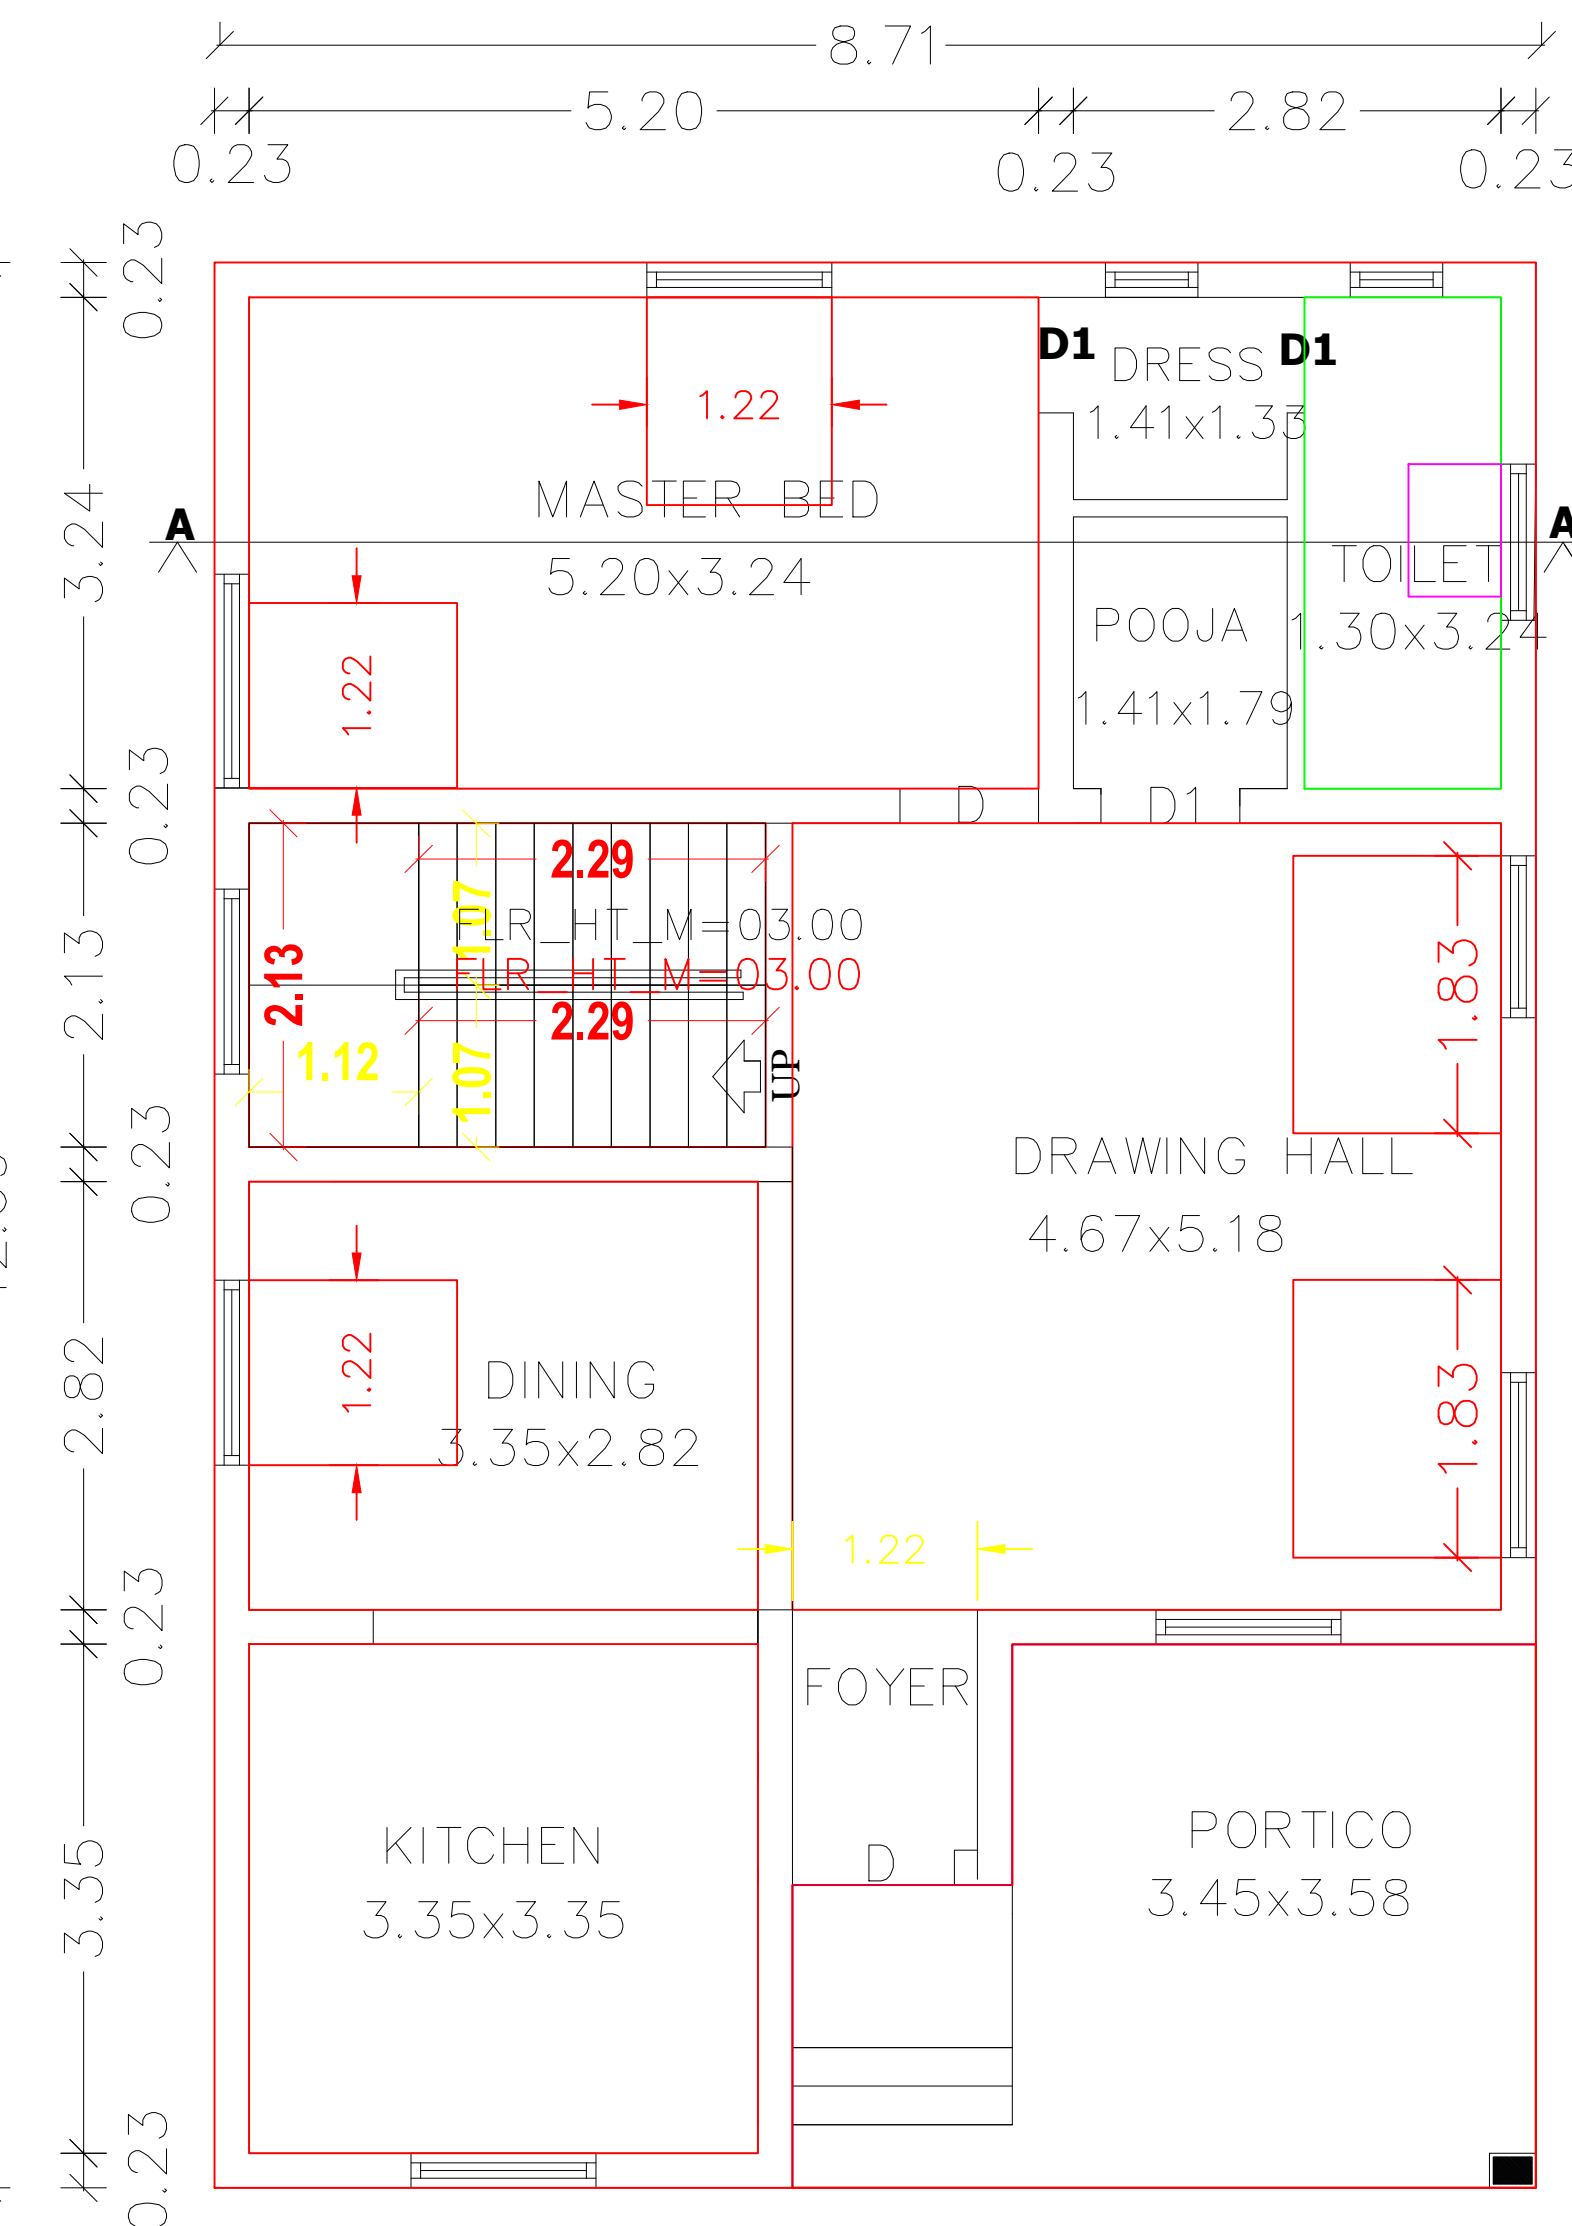


PRO. G. FLOOR PLAN

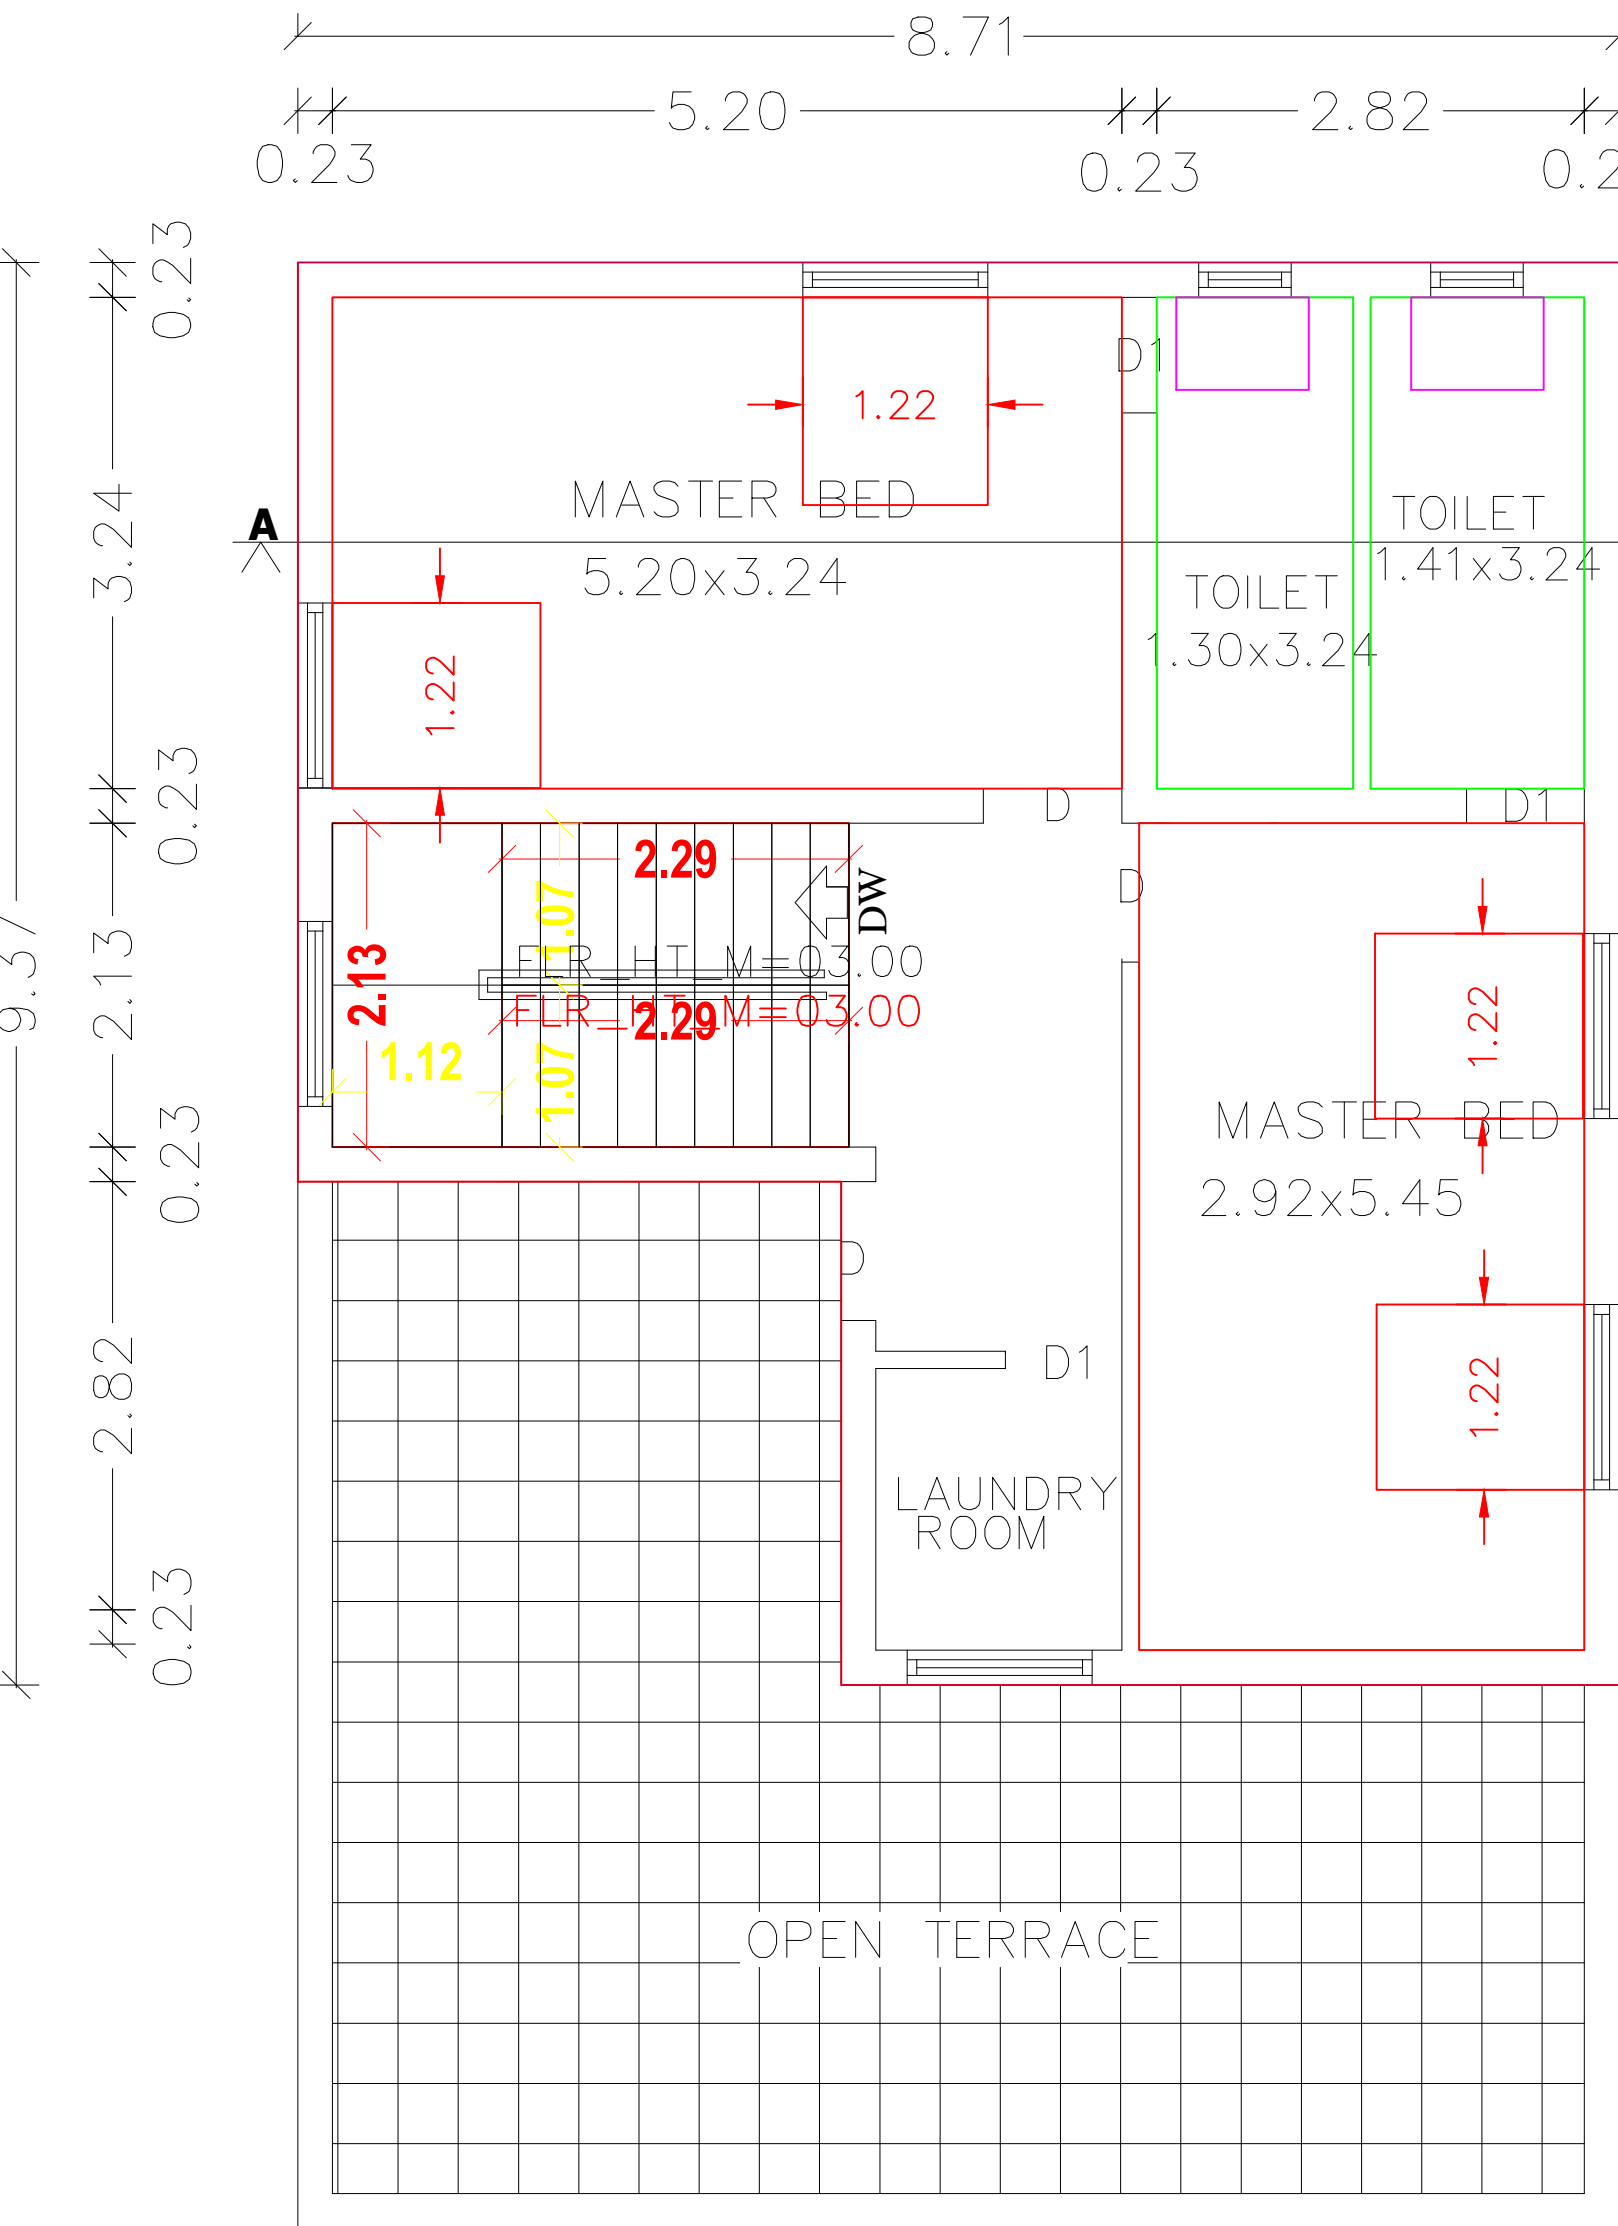



PRO. F. FLOOR PLAN

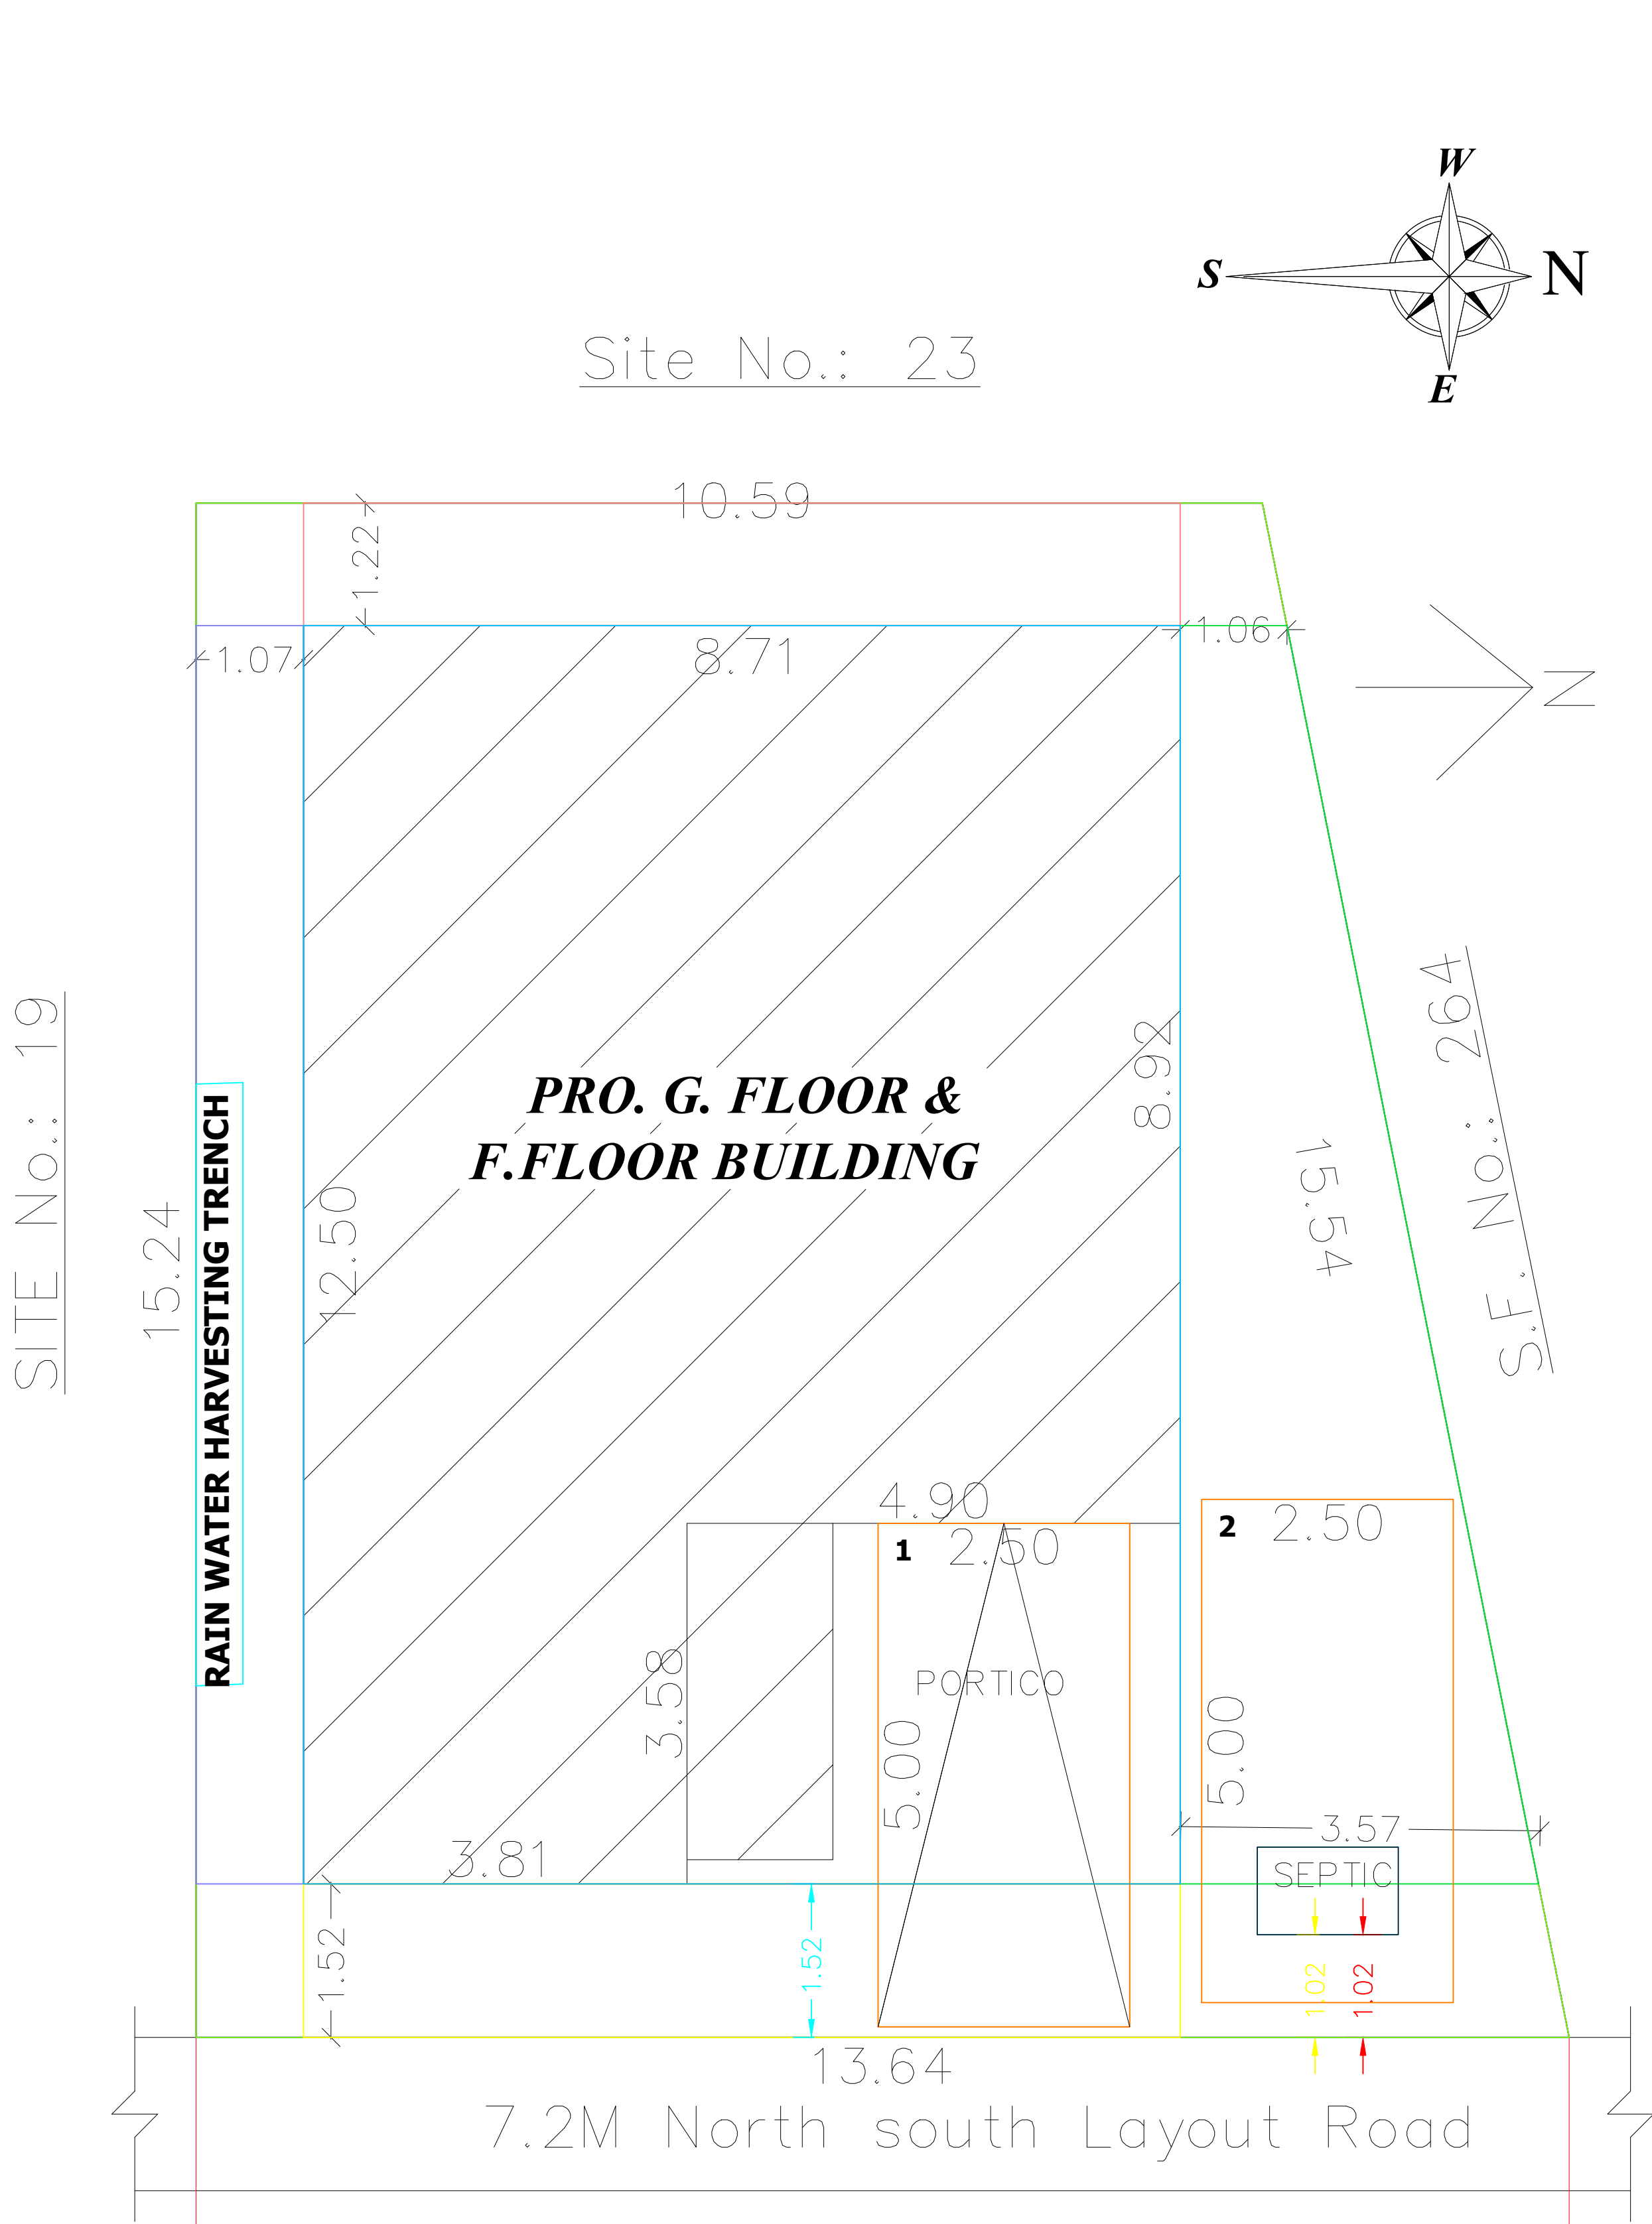

SITE PLAN

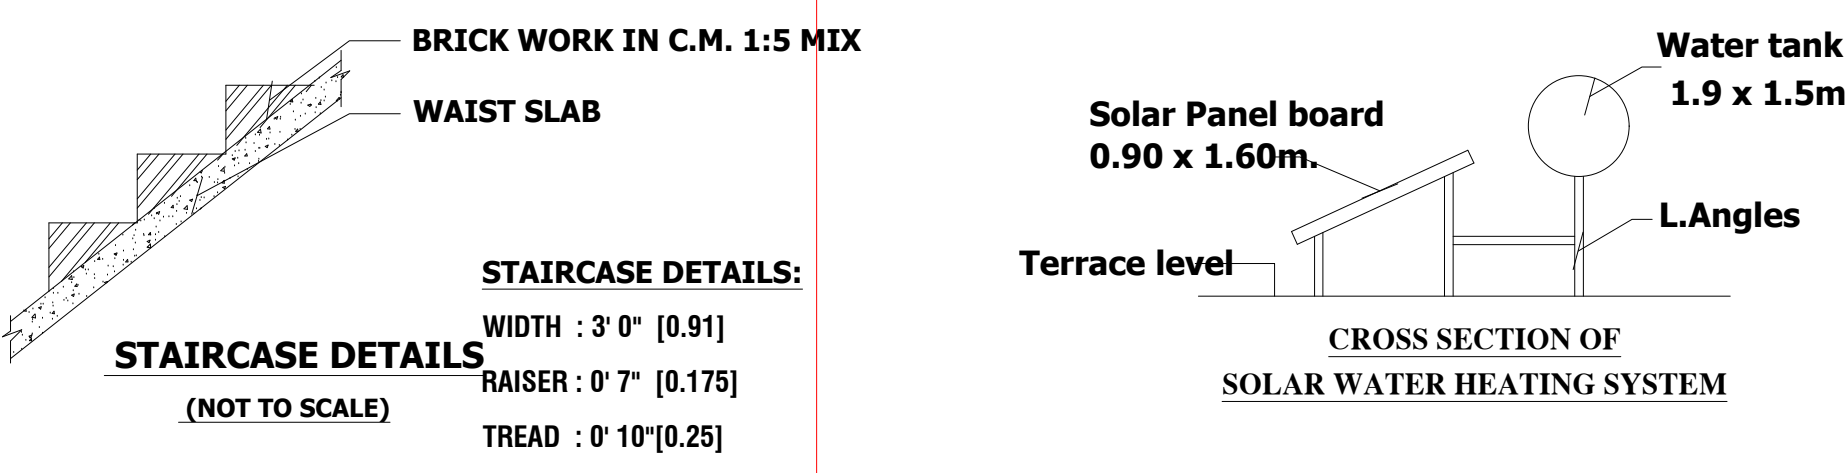

STAIRCASE DETAILS: (NOT TO SCALE)

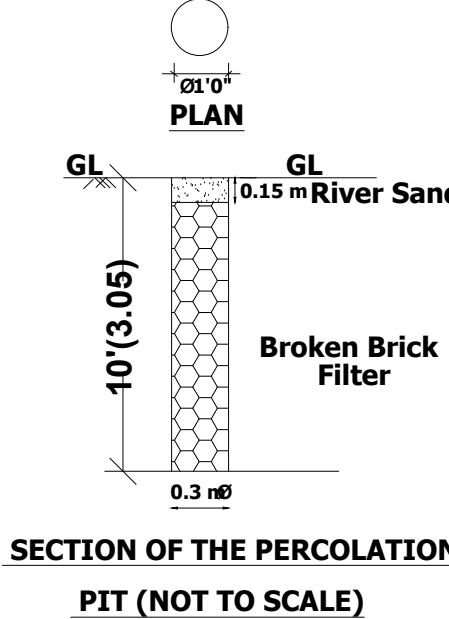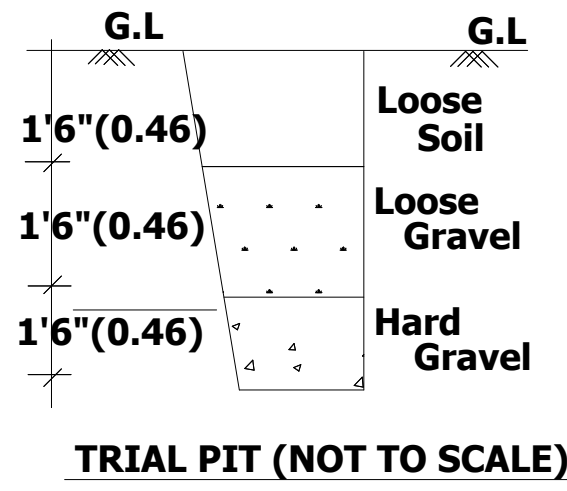



COLOUR INDEX

- SITE BOUNDARY
- PROPOSED BUILDING
- EXISTING ROAD

Plan Prepared by:
Er.S.RAJADURAI, p.c.r.e., B.Tech.,
(Registered Engineer)
Cell : 98943 39206

AREA DETAILS	IN SFT	IN SQ. M.
AREA OF THE SITE	2007.00	186.45
AREA OF THE PRO. GROUND FLOOR	189.00	110.46
AREA OF THE PRO. FIRST FLOOR	757.00	70.32
AREA OF THE OPEN SPACE	818.00	75.99

HORIZONTAL DISTANCE FROM HT.LINE IF ANY - NIL.			
PERCOLATION PIT @ 10' c/c		Plan, Section & Elevation	Site Plan
ALL METRIC DIMENSION ARE IN "m"		SCALE 1" = 8' 0"	1" = 8' 0"
JOINERY DETAILS			
Sym.	DESCRIPTION	IN FEET	IN METER
MD	DOOR	3' 6" X 7' 0"	1.07 X 2.13
D/O	DOOR/ OPEN	3' 3" X 7' 0"	1.00 X 2.13
D1	DOOR	2' 6" X 7' 0"	0.76 X 2.13
W	WINDOW	4' 0" X 4' 6"	1.22 X 1.37
KW	KITCHEN WINDOW	4' 0" X 3' 6"	1.22 X 1.07
V	VENTILATOR	3' 0" X 2' 0"	0.91 X 0.61

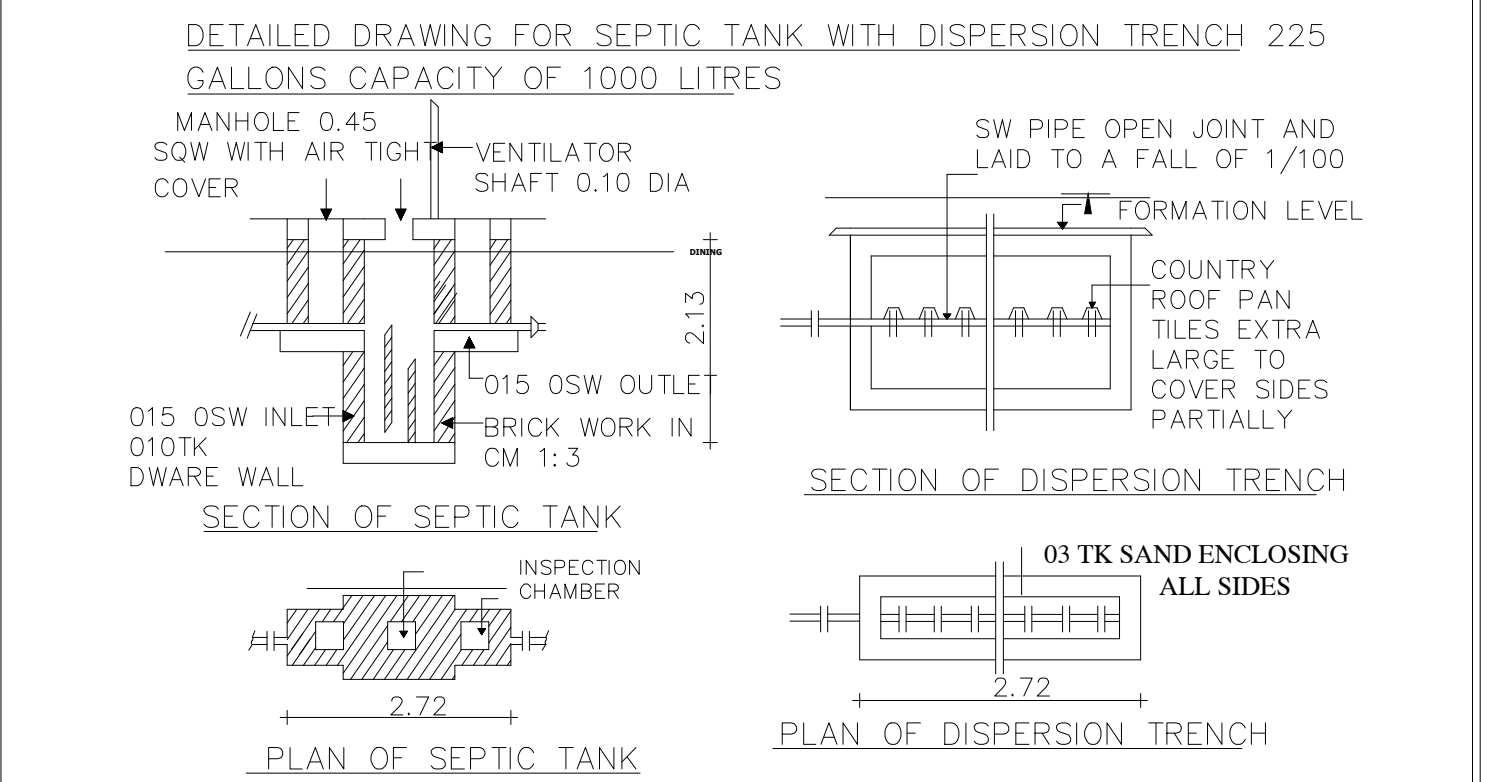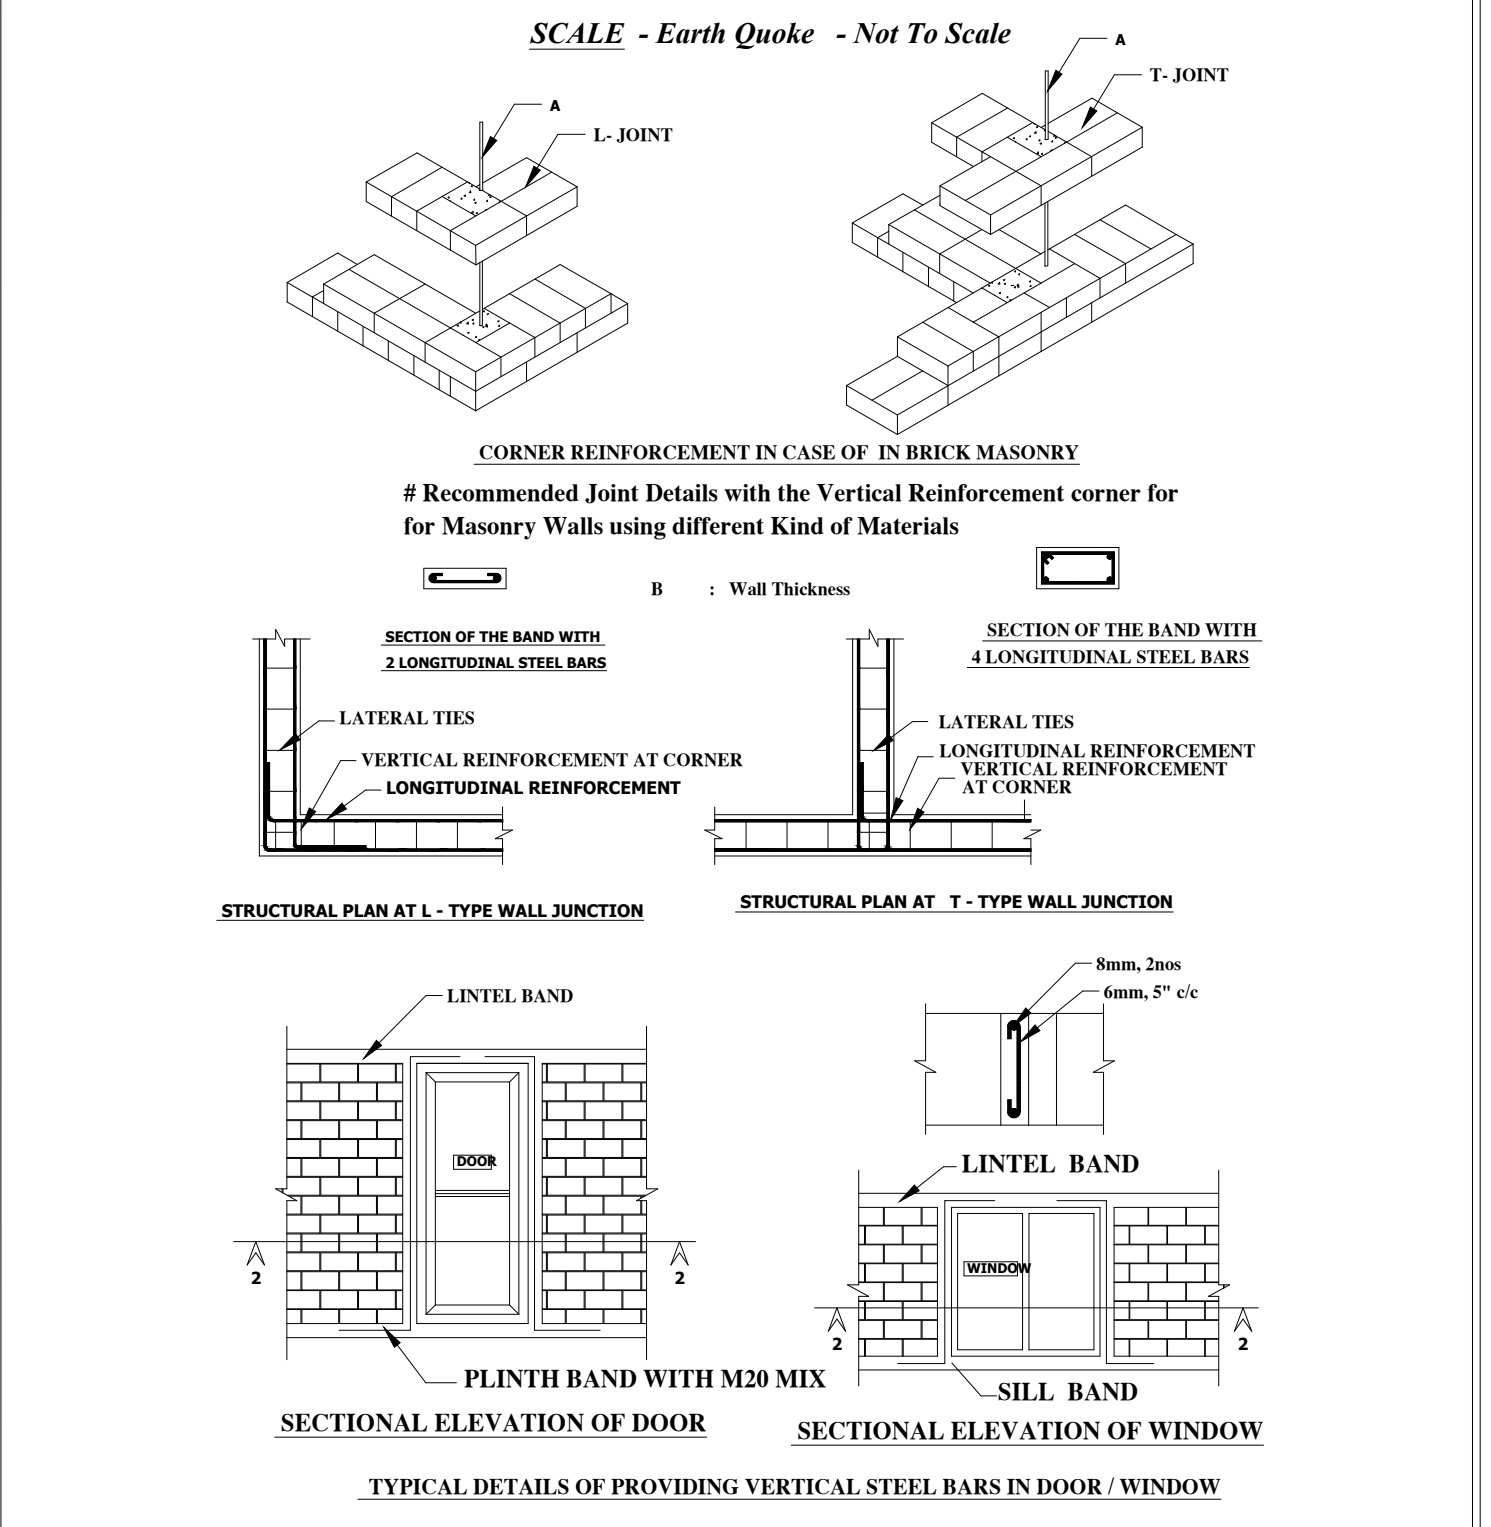

Unamaheswar
Mrs.UMA MAHESWARI
Applicant

Er.S.RAJADURAI, D.C.R.E.,
(Registered Engineer)
CREATIVE ARCHITECT
4/10, Abi Complex, Near Bus Stop
Narasimmanaickenpalayam, Coimbatore-641 031
Cell : 98943 39206 Off : 80129 36402
Coimbatore LPA / RE / Gr-III / 002 / 2022
Registered Engineer