
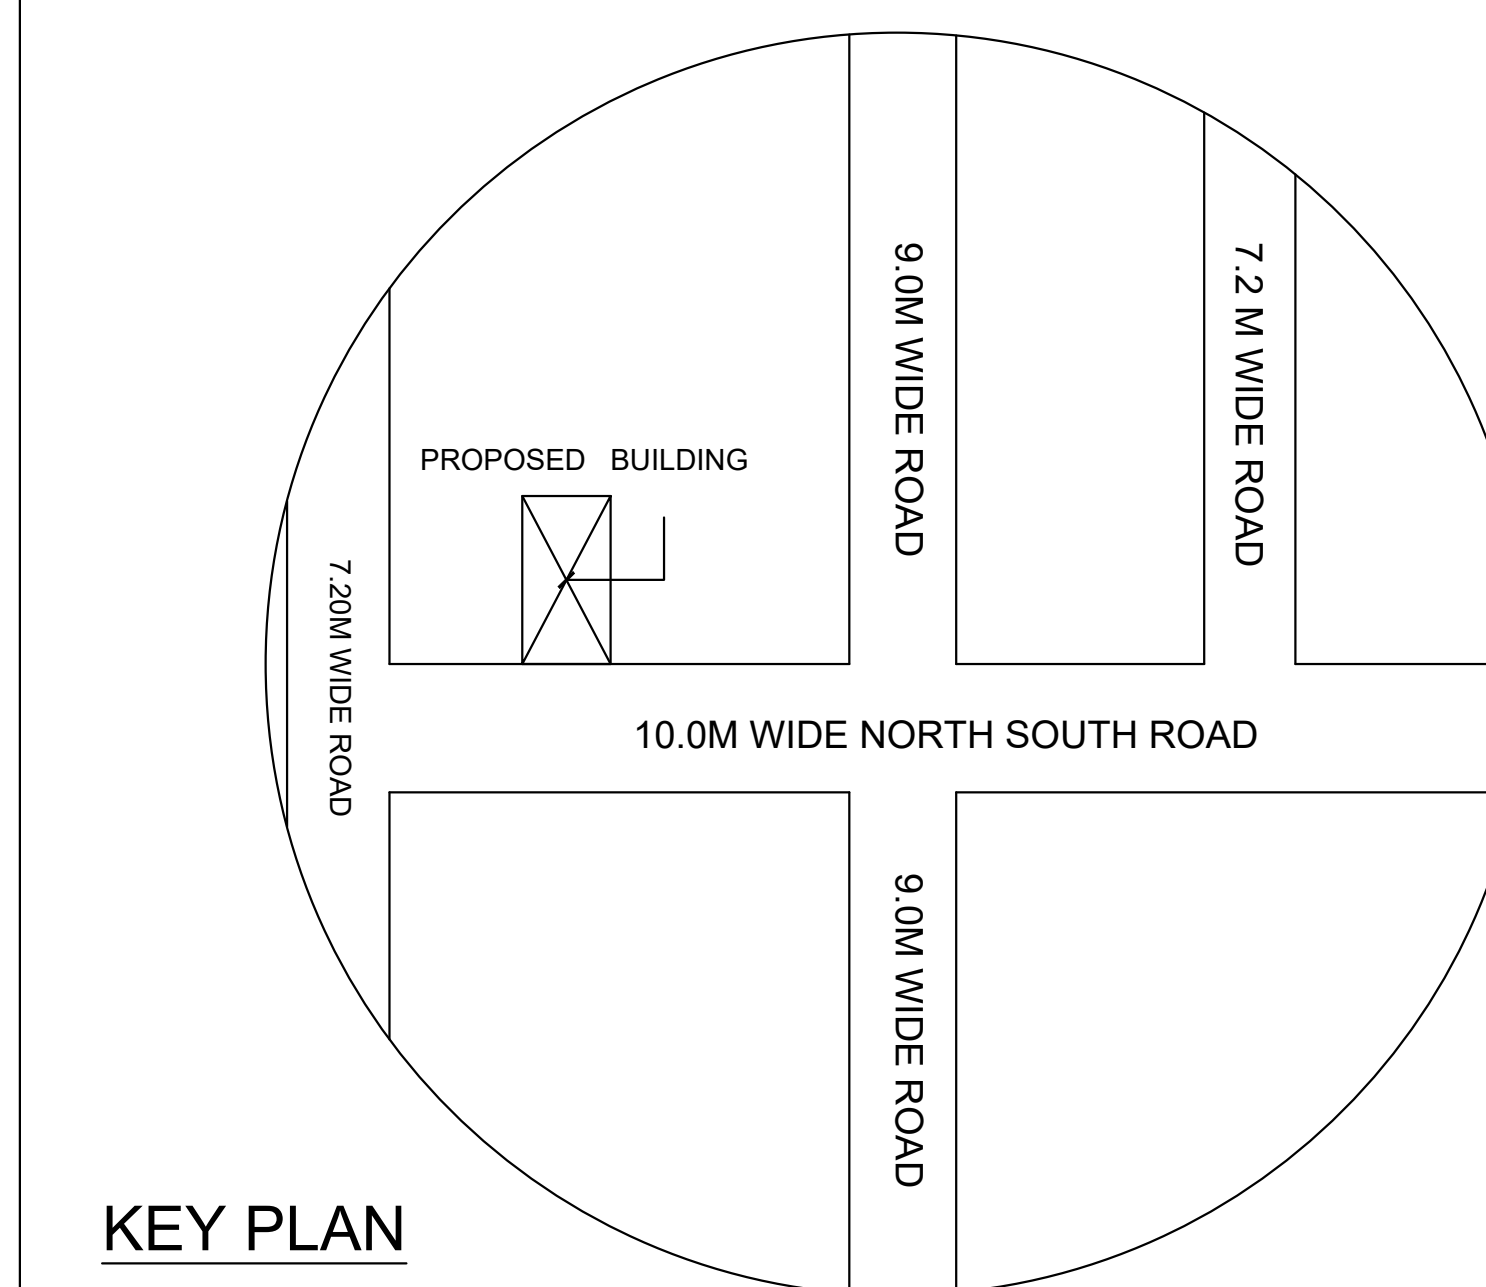
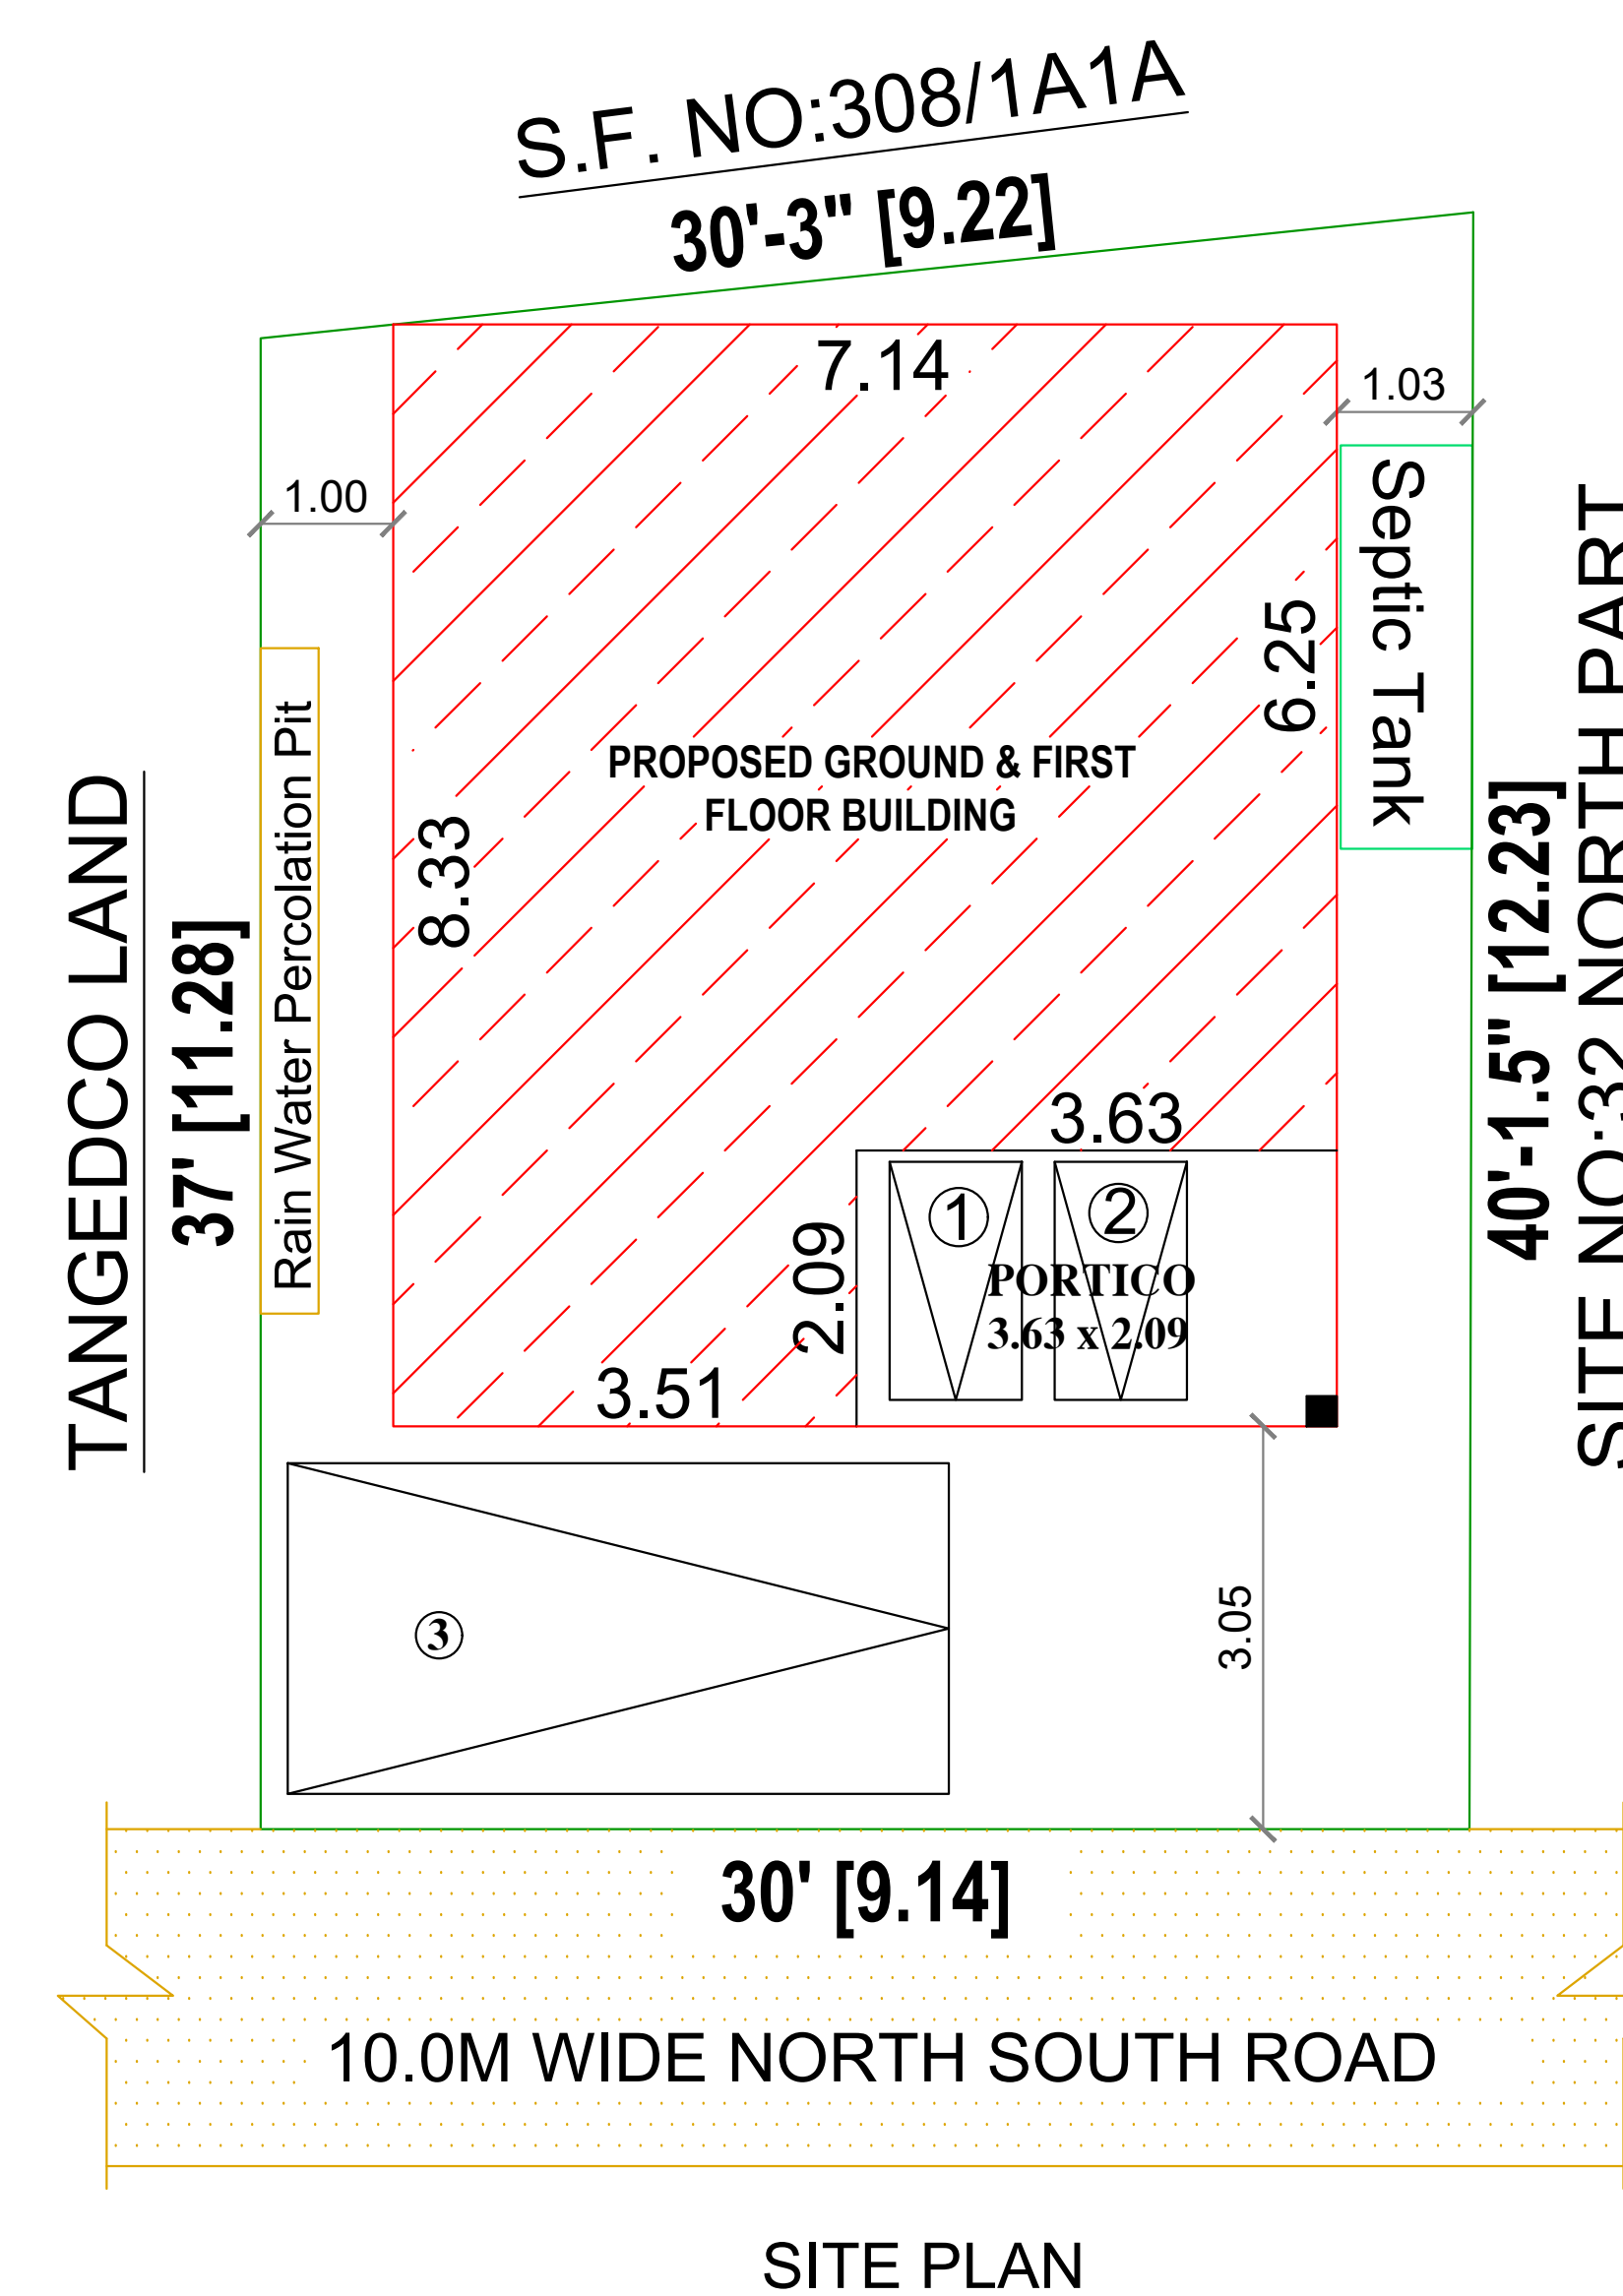
 
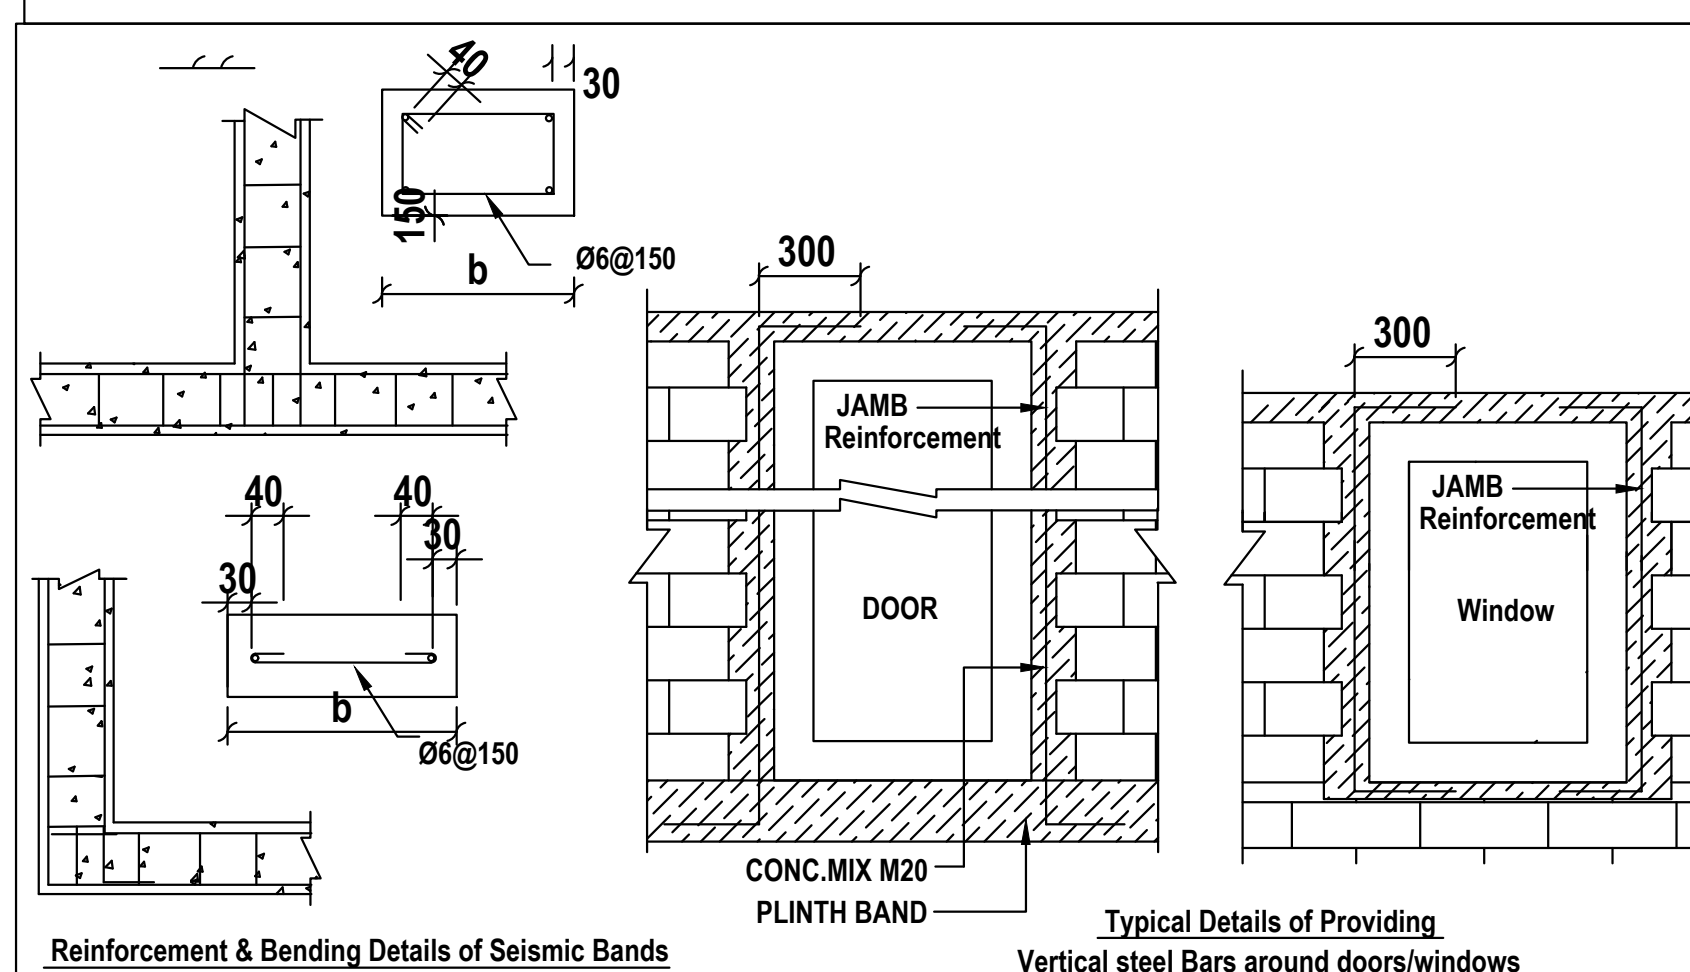
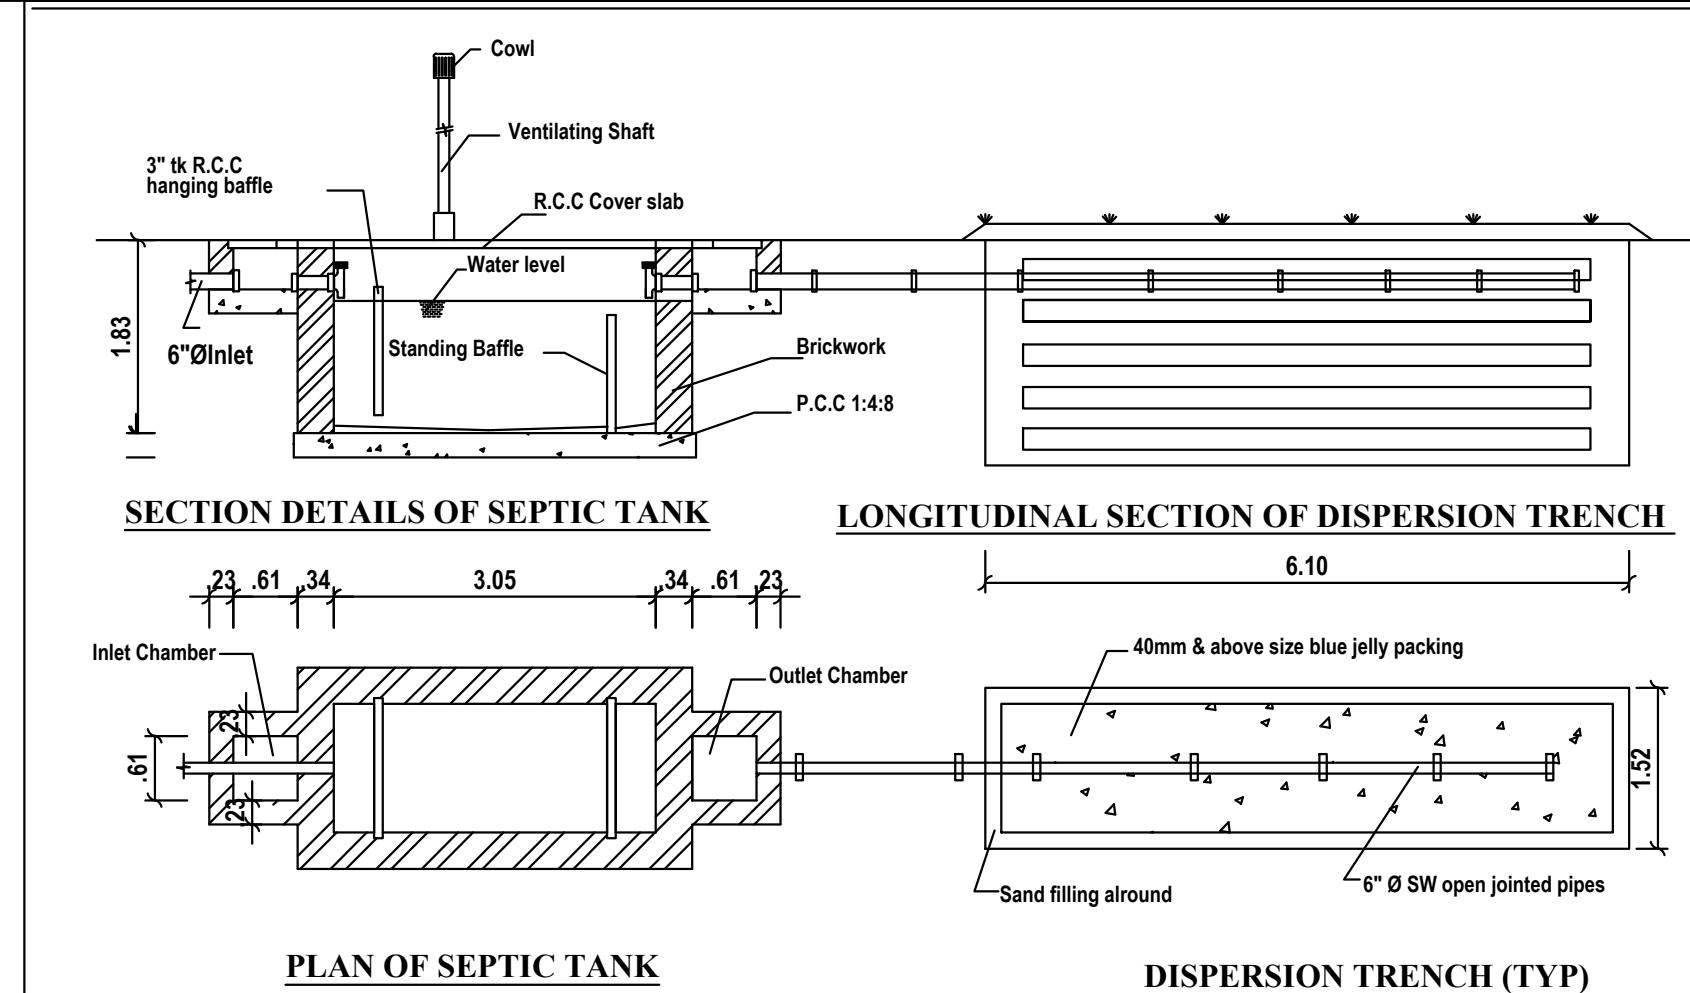
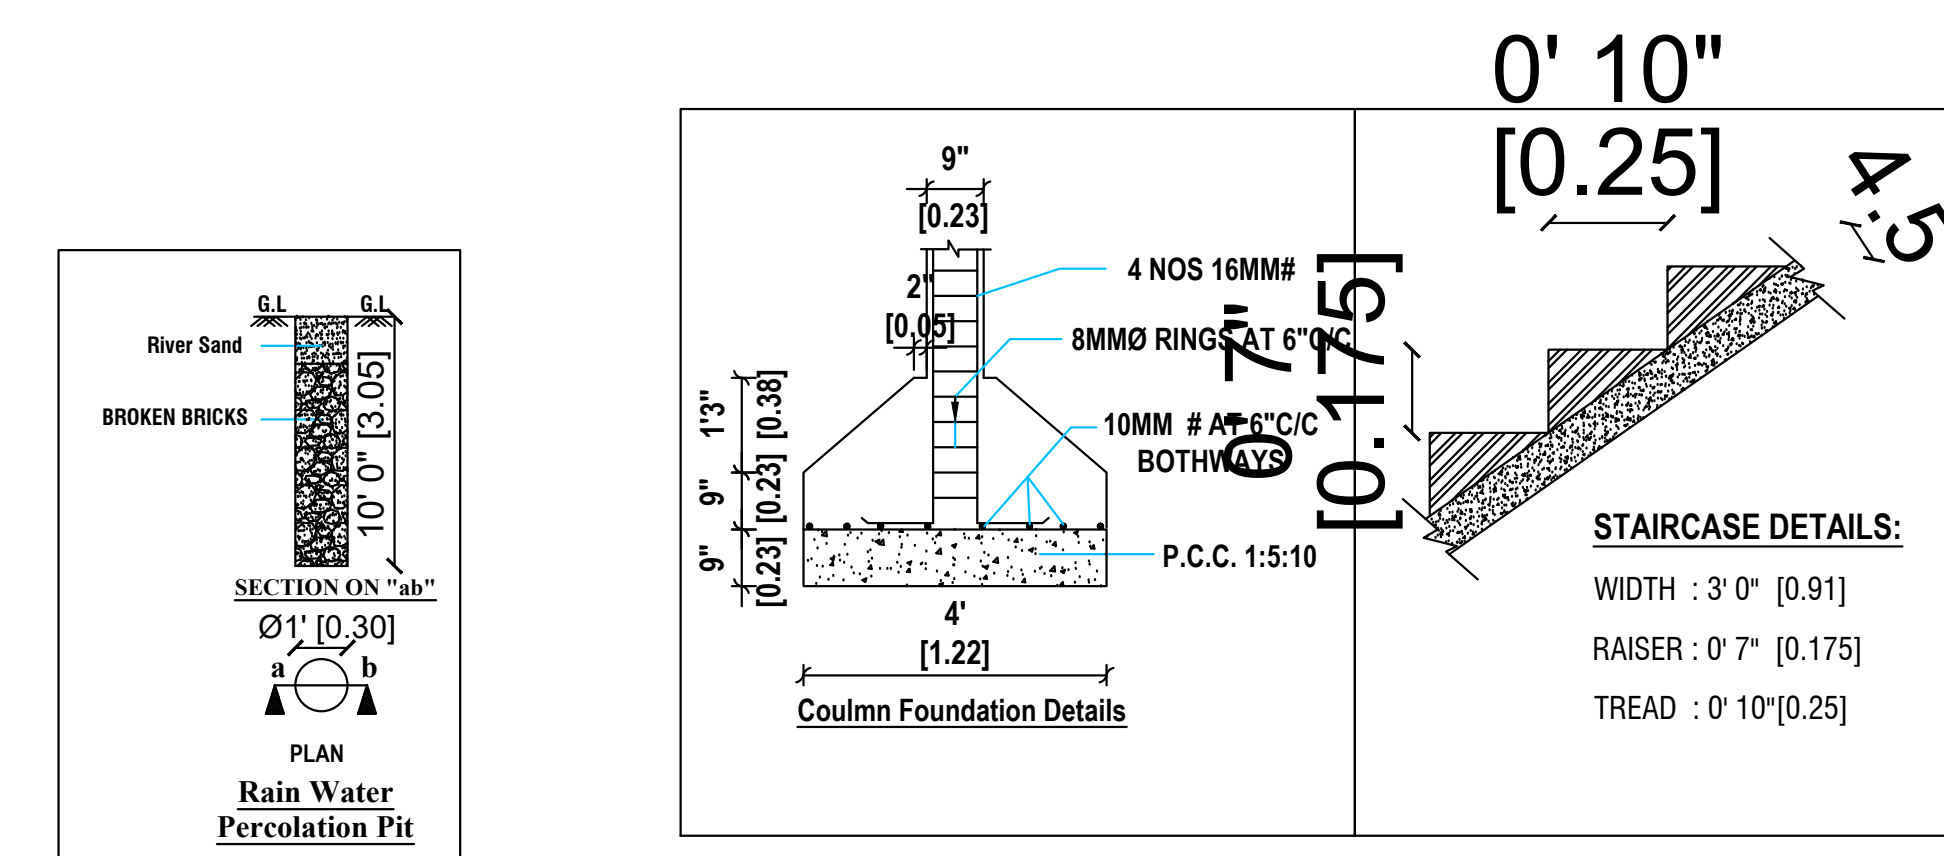
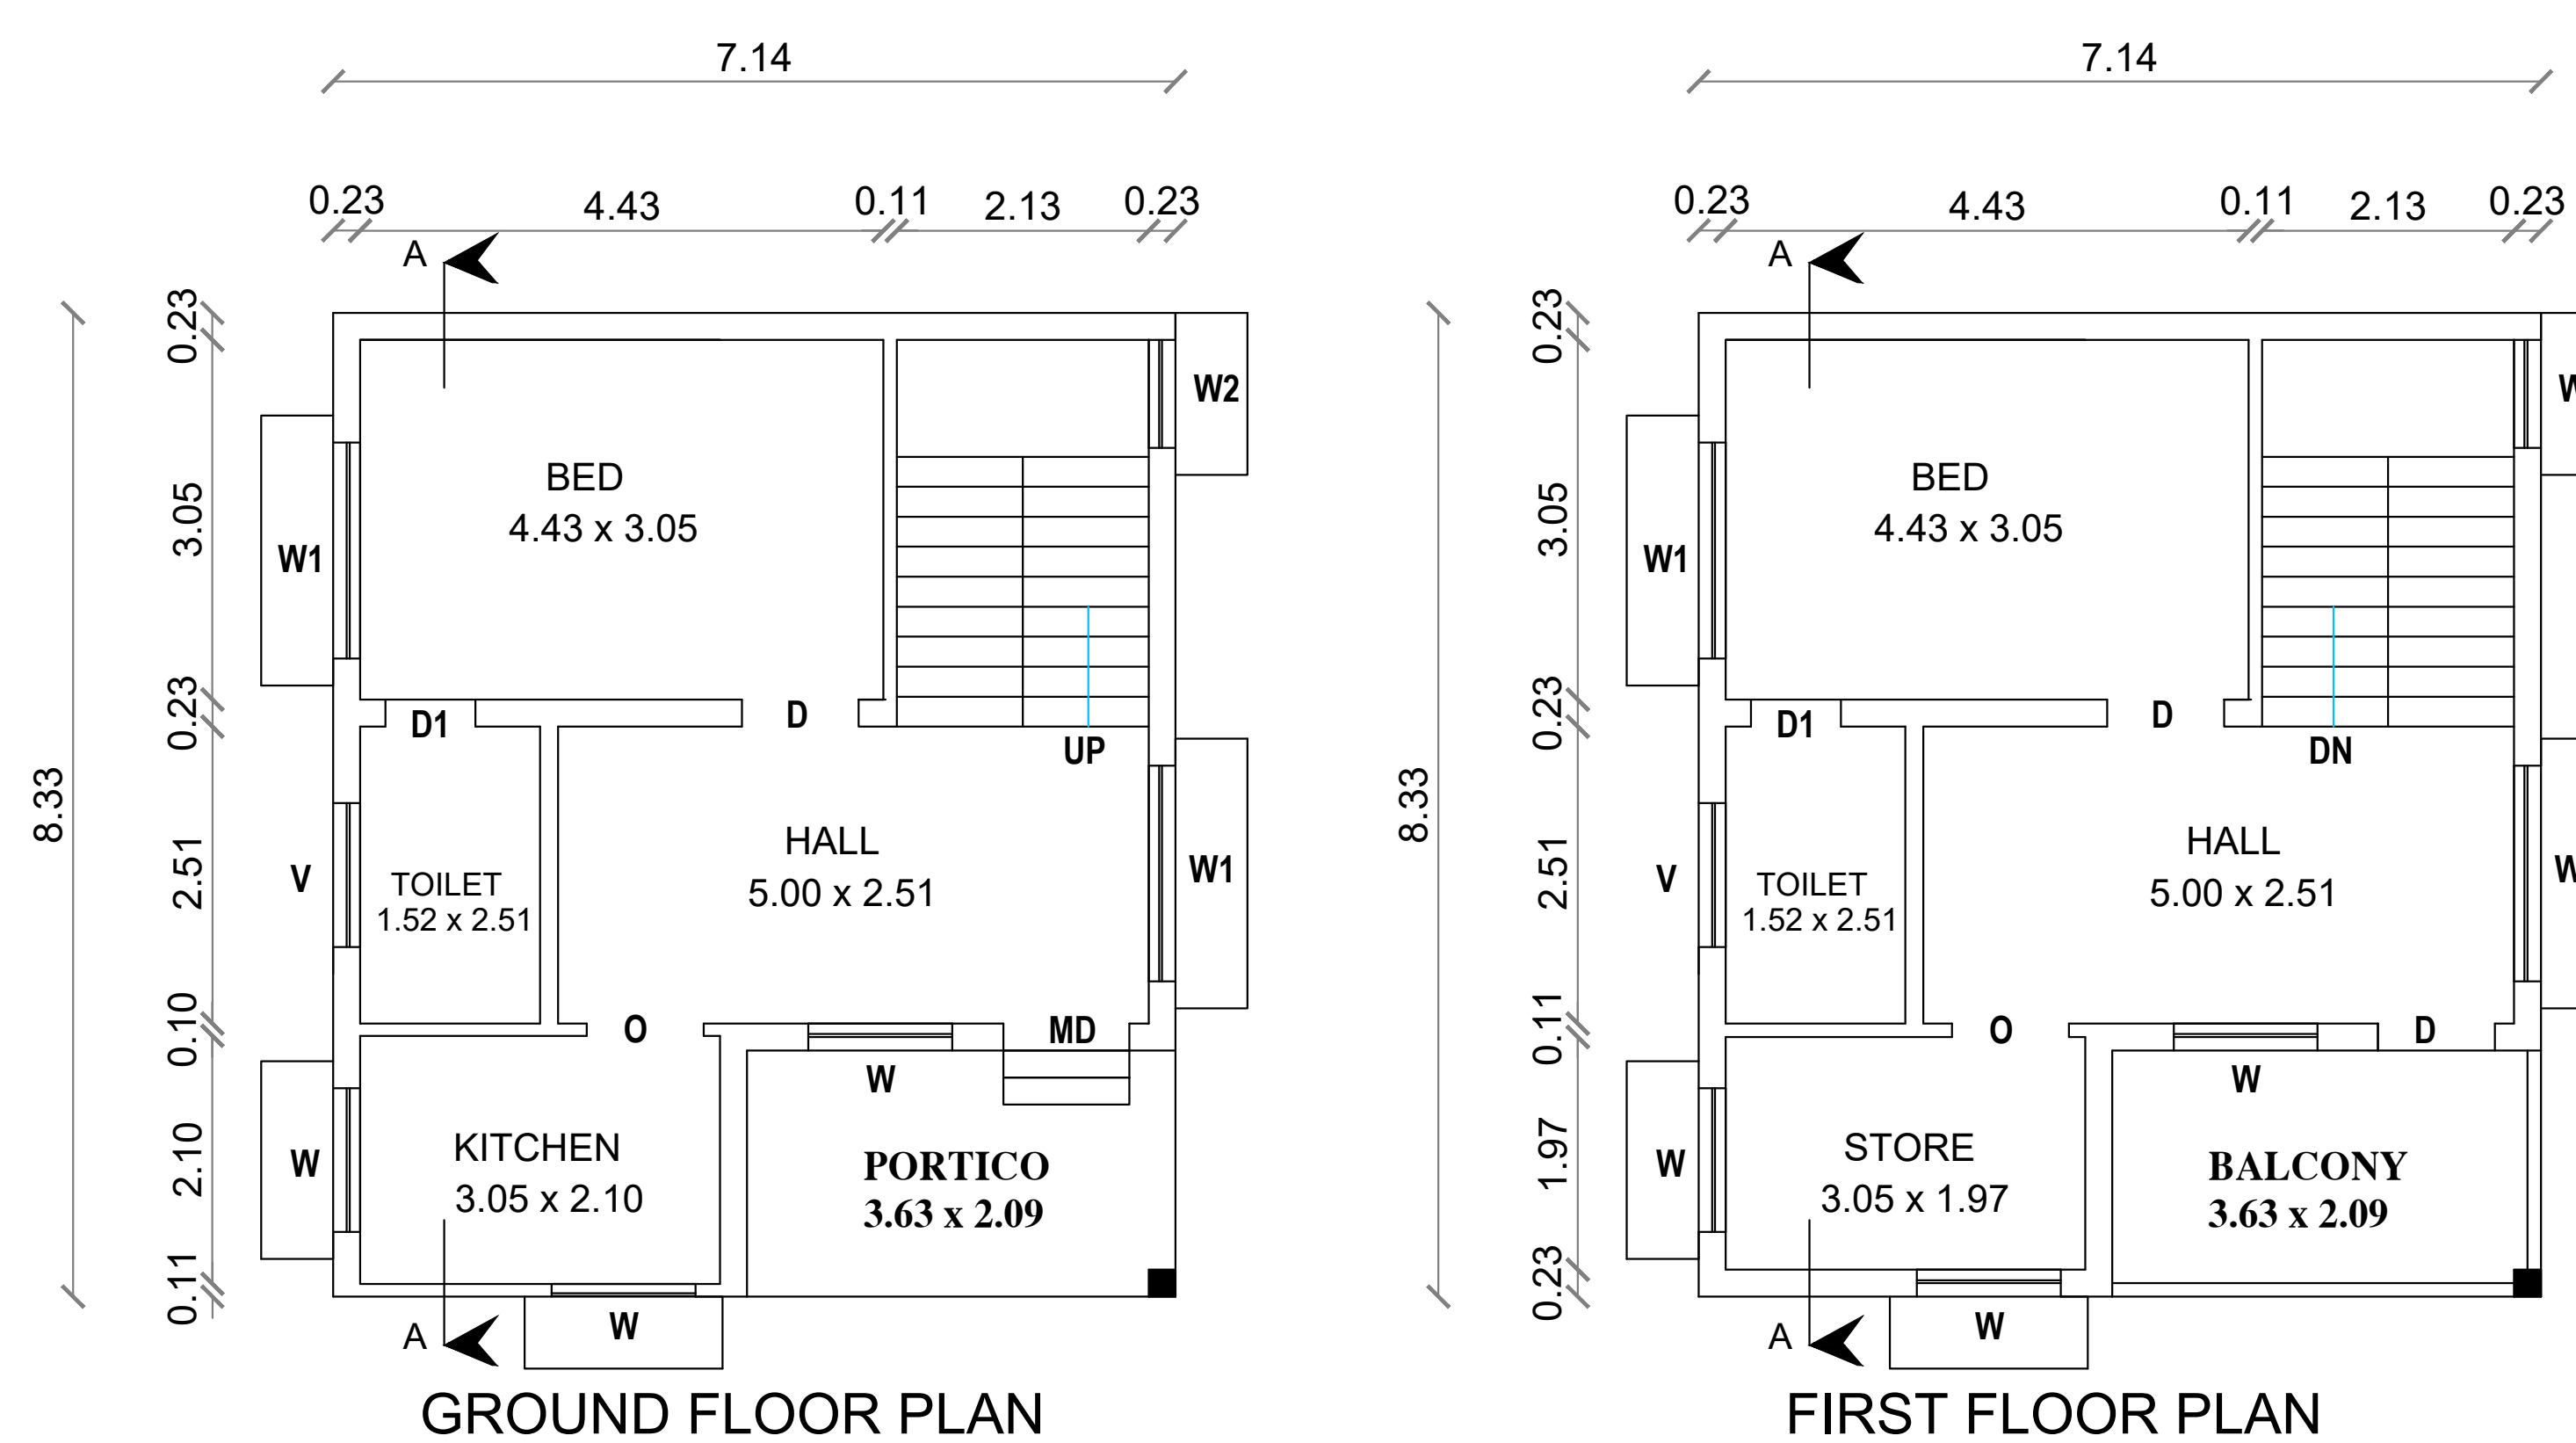



PLAN SHOWING THE PROPOSED GROUND & FIRST FLOOR R.C.C.ROOF RESIDENTIAL BUILDING IN S.F.NO:308/1A2A7 & 308/1A2A8, SITE NO:32 SOUTH PART,EMERALD AVENUE ,AT IRUGUR VILLAGE & TOWN PANCHAYAT, SULUR TALUK, COIMBATORE DISTRICT L.P/R (CPN) NO : 290/2022.

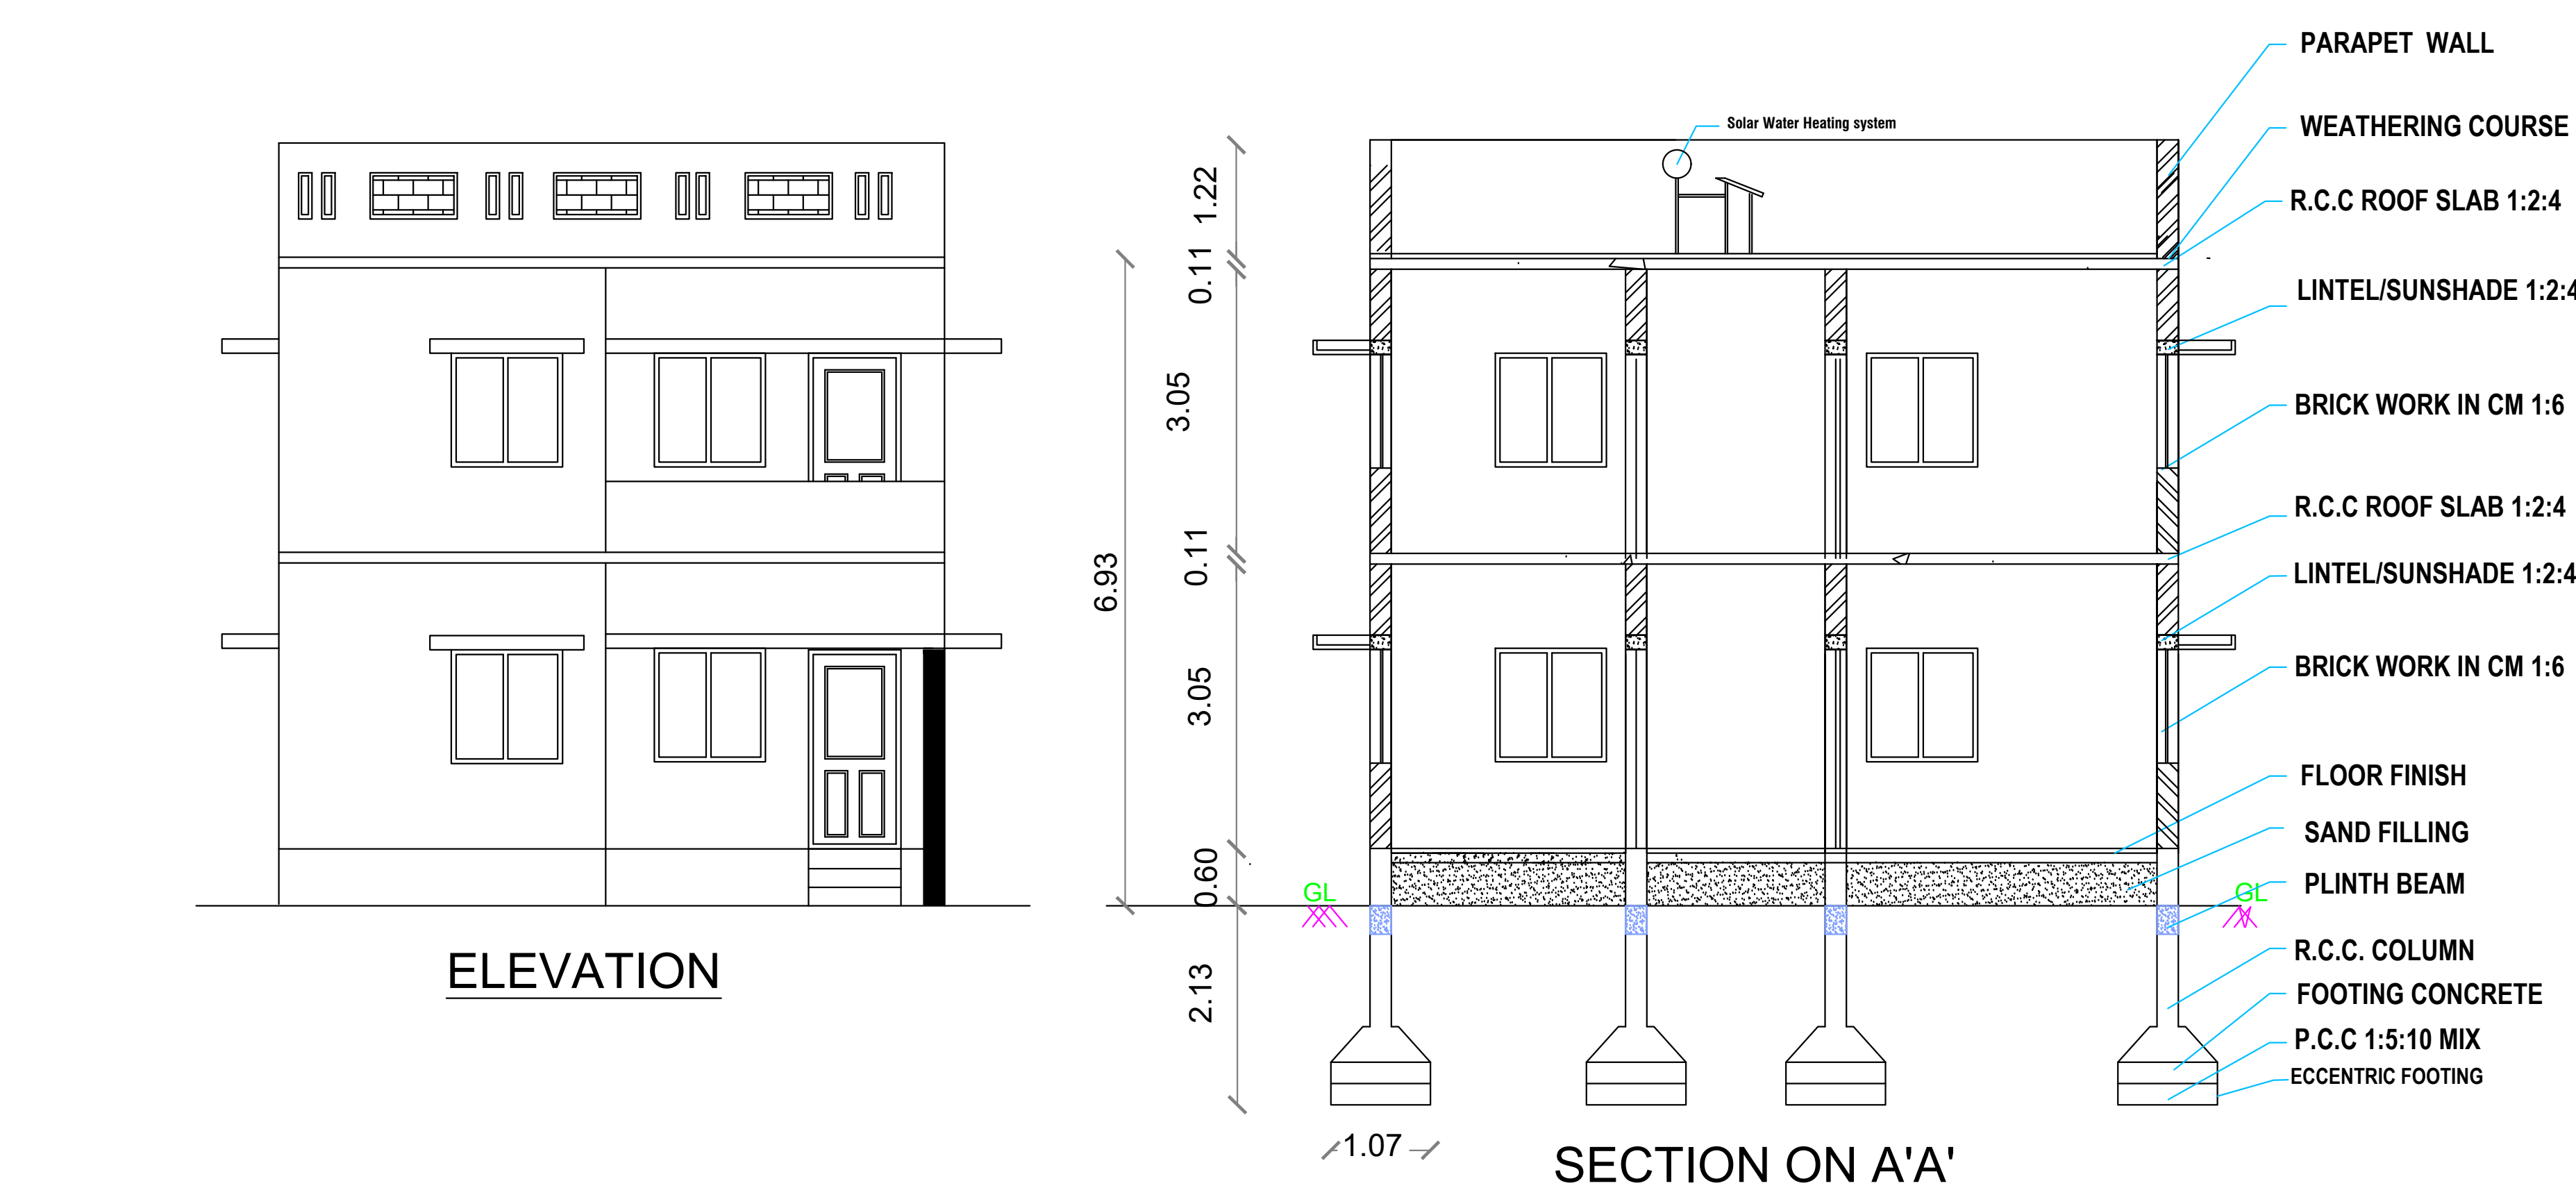

KEY PLAN
NOT TO SCALE

AREA DETAILS		IN SFT	IN SQ. M.	JOINERY DETAILS			
AREA OF THE SITE		1162.00	107.95	Sym.	DESCRIPTION	IN FEET	IN METER
AREA OF THE PROPOSED GROUND FLOOR		640.24	59.48	MD	MAIN DOOR	3' 6" X 7' 0"	1.07 X 2.13
AREA OF THE PROPOSED FIRST FLOOR		640.24	59.48	D/O	DOOR / OPEN	3' 3" X 7' 0"	1.00 X 2.13
AREA OF THE OPEN SPACE		521.76	48.47	D1	DOOR	2' 6" X 7' 0"	0.76 X 2.13
				W	WINDOW	4' 0" X 4' 6"	1.22 X 1.37
				W1	WINDOW	6' 0" X 4' 6"	1.83 X 1.37
				V	VENTILATOR	4' 0" X 2' 6"	1.22 X 0.76
				HORIZONTAL DISTANCE FROM HT.LINE IF ANY - NIL.			
				PERCOLATION PIT @ 10' c/c			

Plan, Section & Elevation		Site Plan
SCALE 1" = 8' 0"		1" = 8' 0"
	SITE BOUNDARY	
	PROPOSED BUILDING	
	EXISTING ROAD	

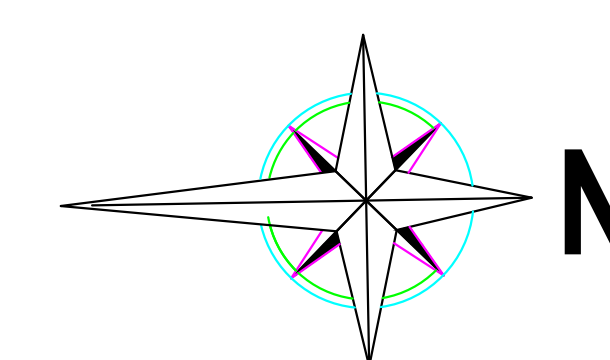

OWNER / DEVELOPER

REGISTER ENGINEER

**ER.K. SENTHIL, DCE.,LBS,
9/11-A, Ondipudur Road Irugur,
Cell: 98437 79999, 98421 22220.**