


PLAN SHOWING THE PROPOSED NEW CONSTRUCTION OF GROUND FLOOR RESIDENTIAL BUILDING

IN SITE No.: 5 / South part , S.F.No.: 139 / 1E1 AT " AVANI AGAM " , SARGARSAMAKULAM TOWN PANCHAYAT ,

ANNUR TALUK AND COIMBATORE DISTRICT. [D.T./ (C.L.P.A.) No.: 279 / 2022]

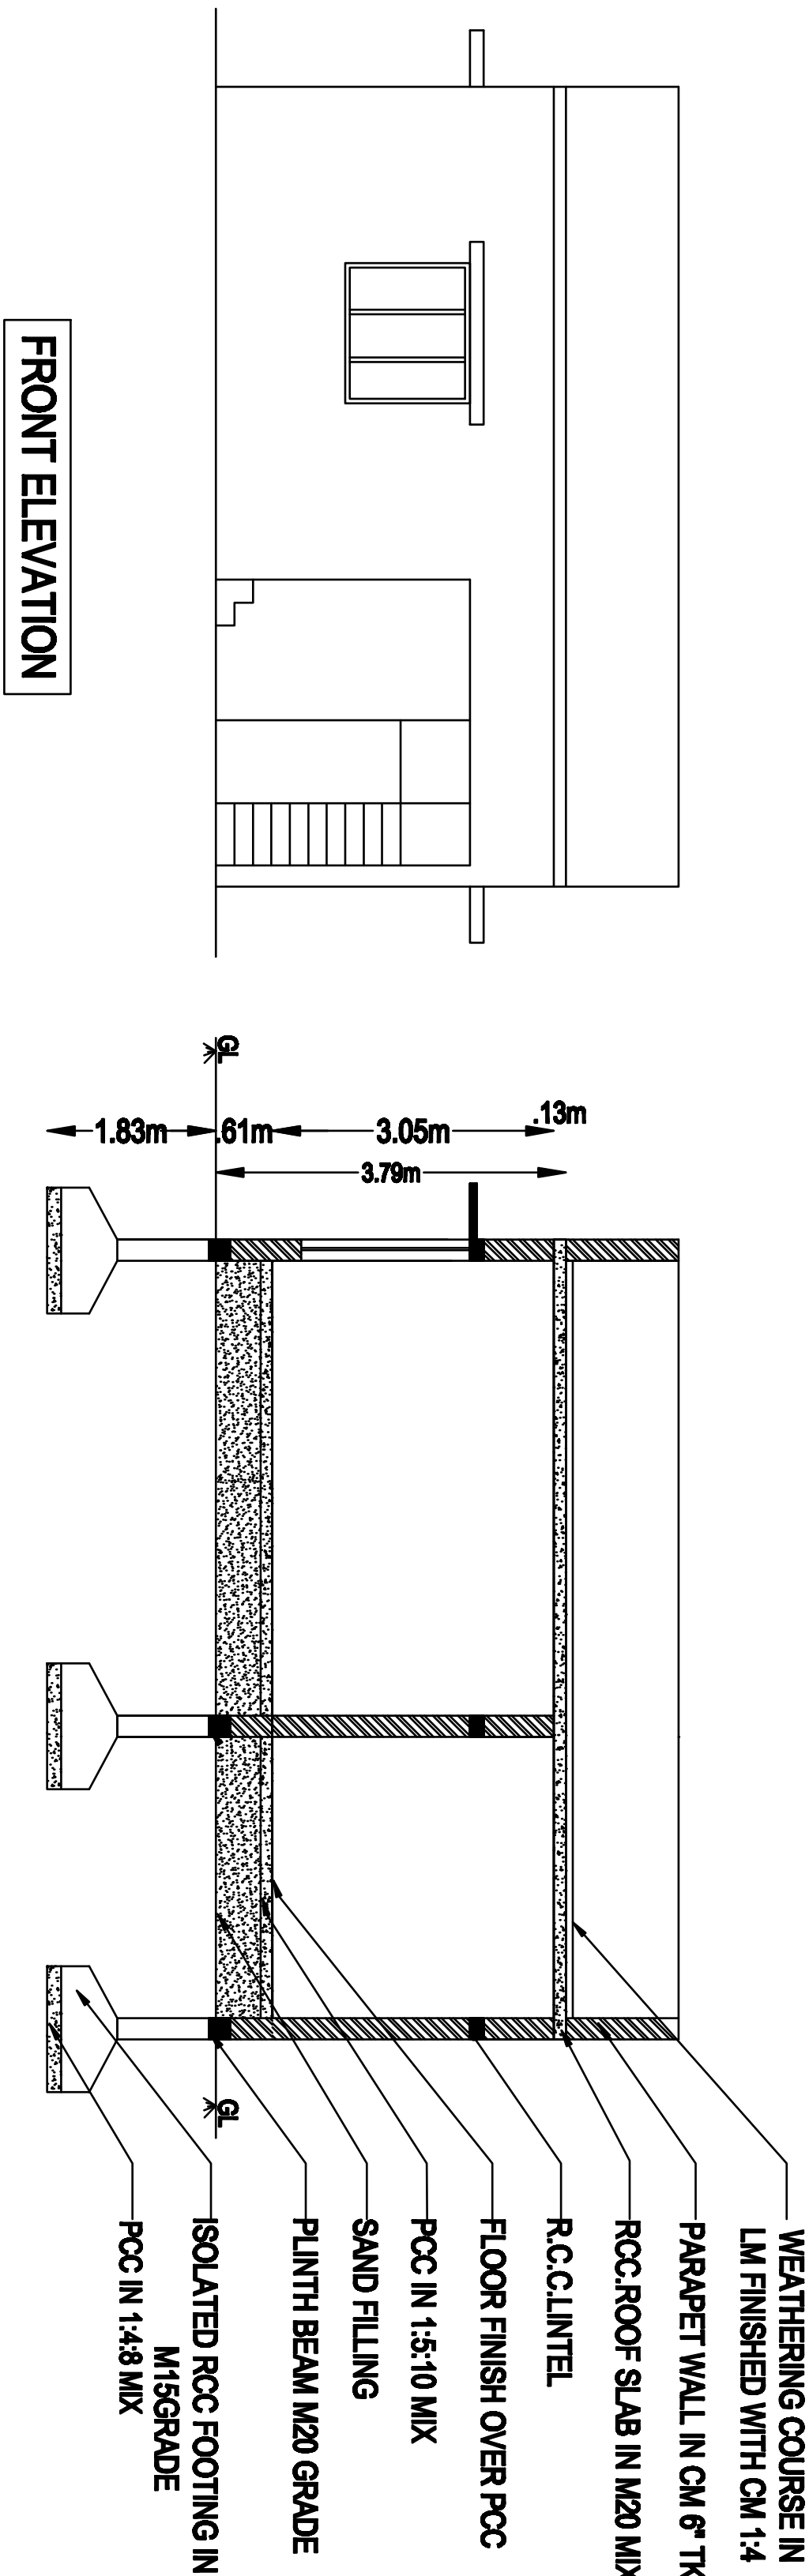

SECTION ON " AA "

S.F.No.: 139 / 1D1


10.67m [35]

8.67m


1m

8.67m



9.04m

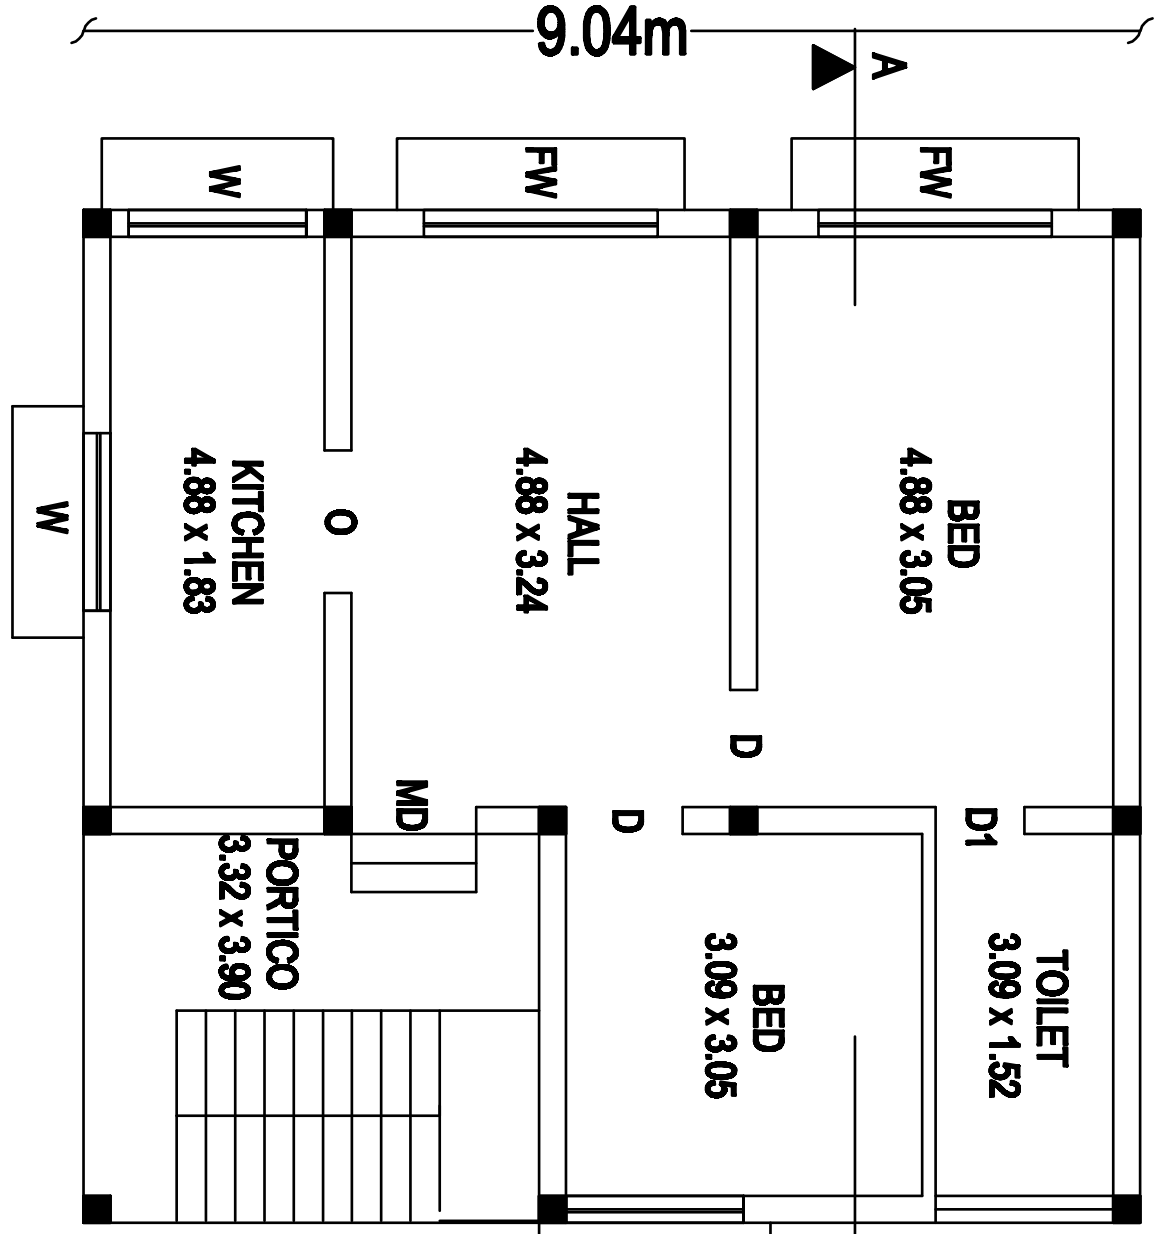

GROUND FLOOR PLAN

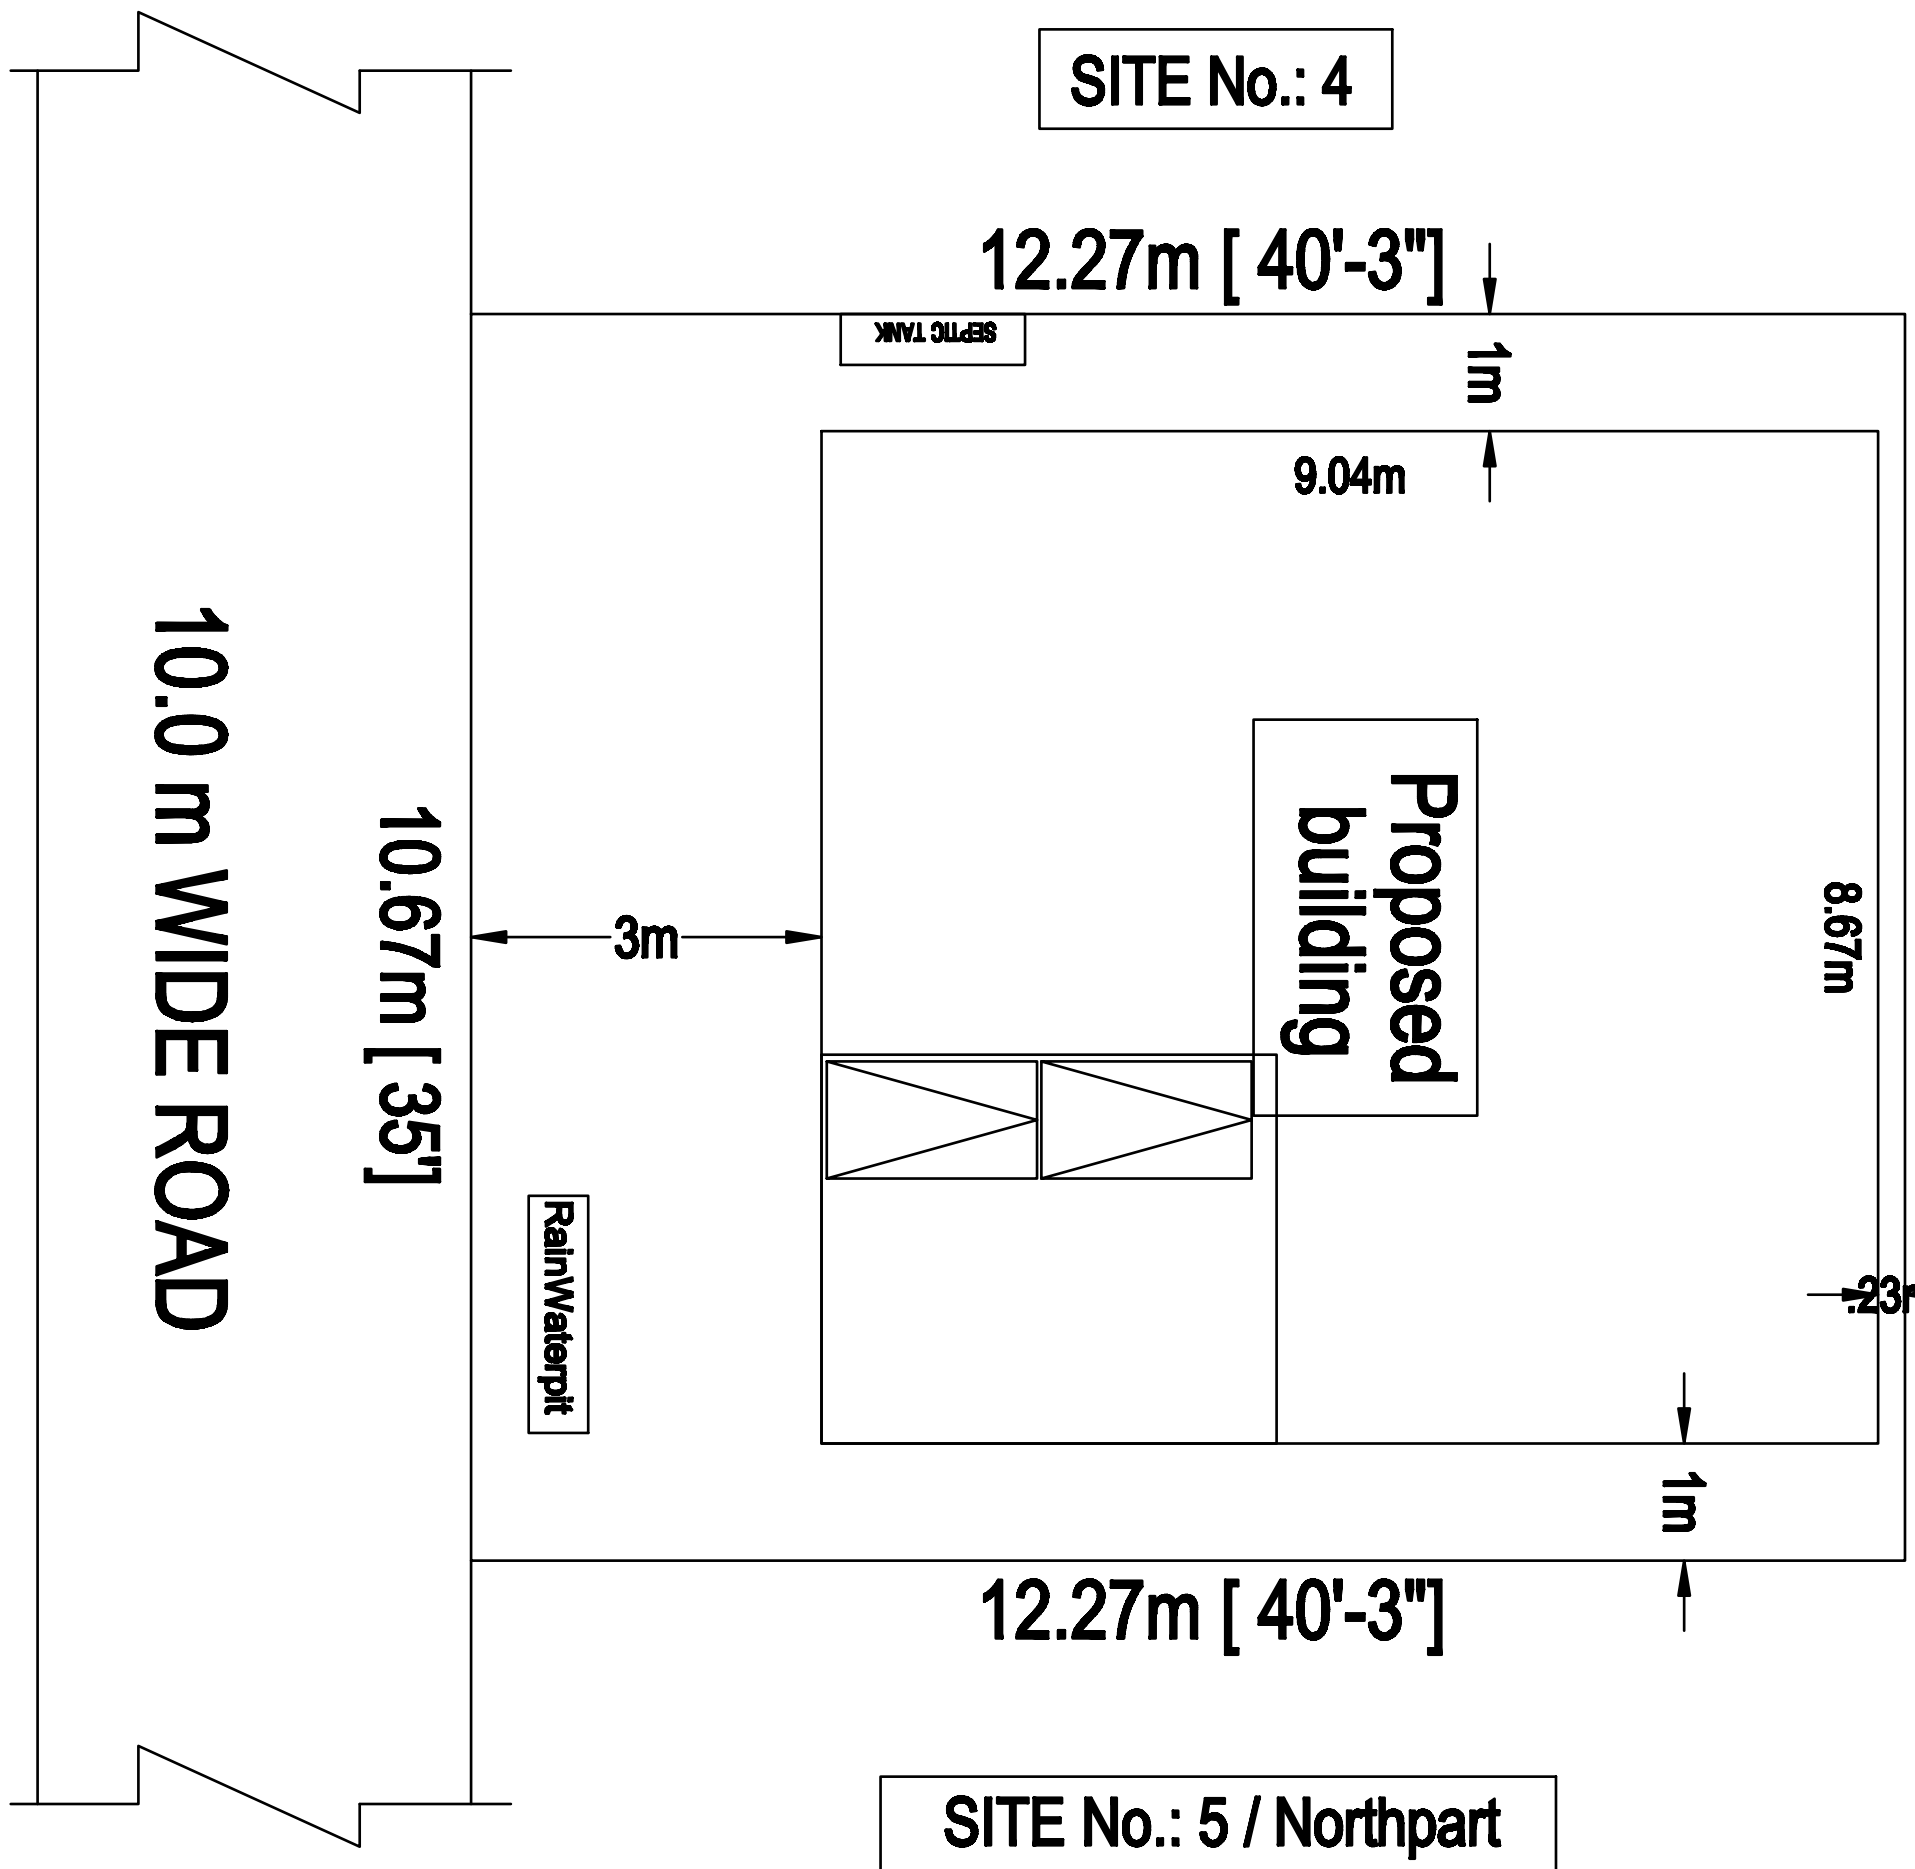


SITE PLAN

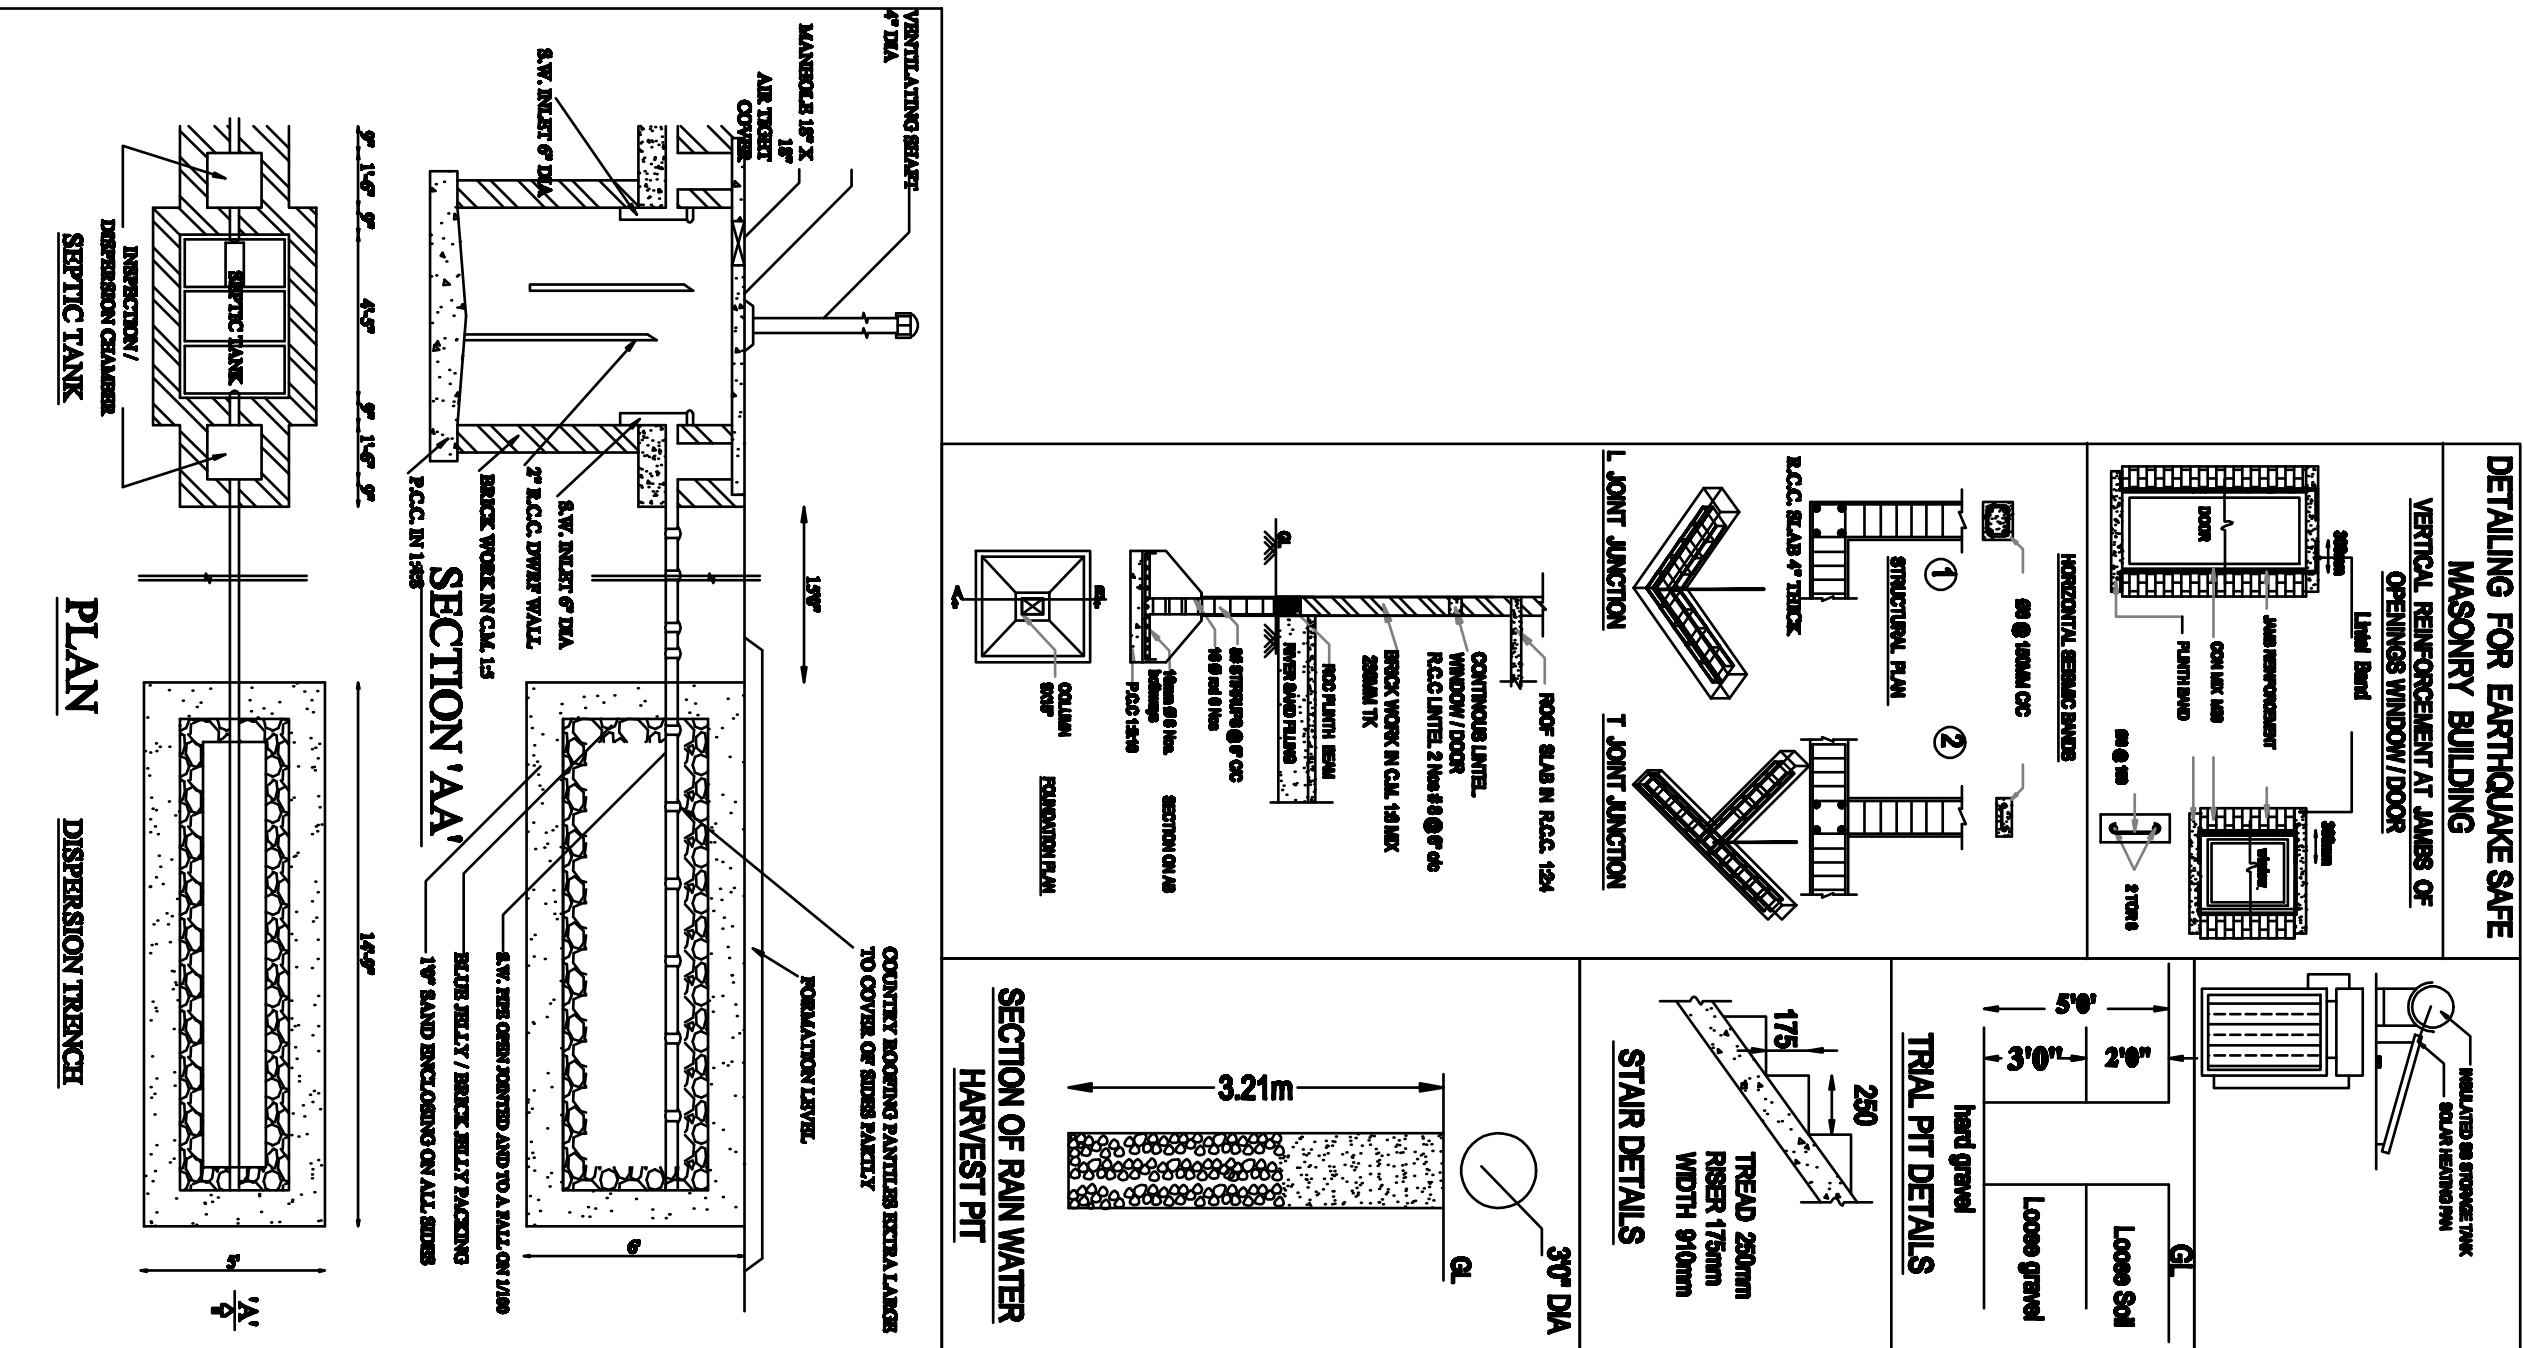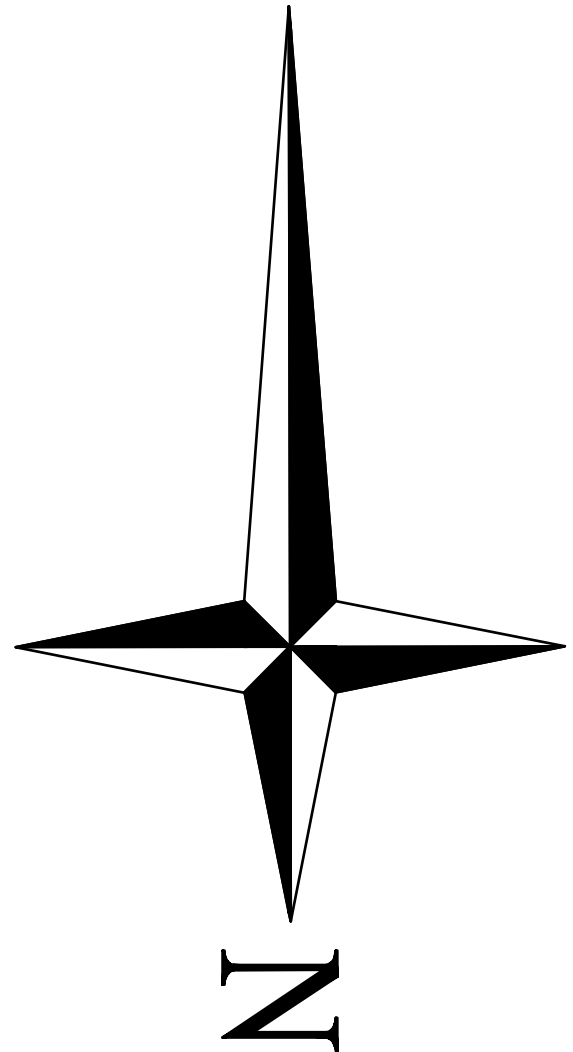

AREA DETAILS			
AREA DETAILS		AREA IN	
		SQ.FT.	SQ.M.
☐ Area of the Site		1409.00	130.90
☐ Area of Proposed Ground floor		843.00	78.36
☐ Area of the Open Space		566.00	52.54

JOINERY DETAILS			
Sym.	DESCRIPTION	IN FEET	IN METER
MD	MAIN DOOR	36" X 70"	1.07 X 2.13
D	DOOR	33" X 70"	1.00 X 2.13
D1	DOOR	26" X 70"	0.76 X 2.13
O	OPEN	40" X 70"	1.22 X 2.13
FW	WINDOW	70" X 60"	2.13 X 1.83
W	WINDOW	50" X 48"	1.52 X 1.37
V	VENTILATOR	50" X 26"	1.52 X 0.76

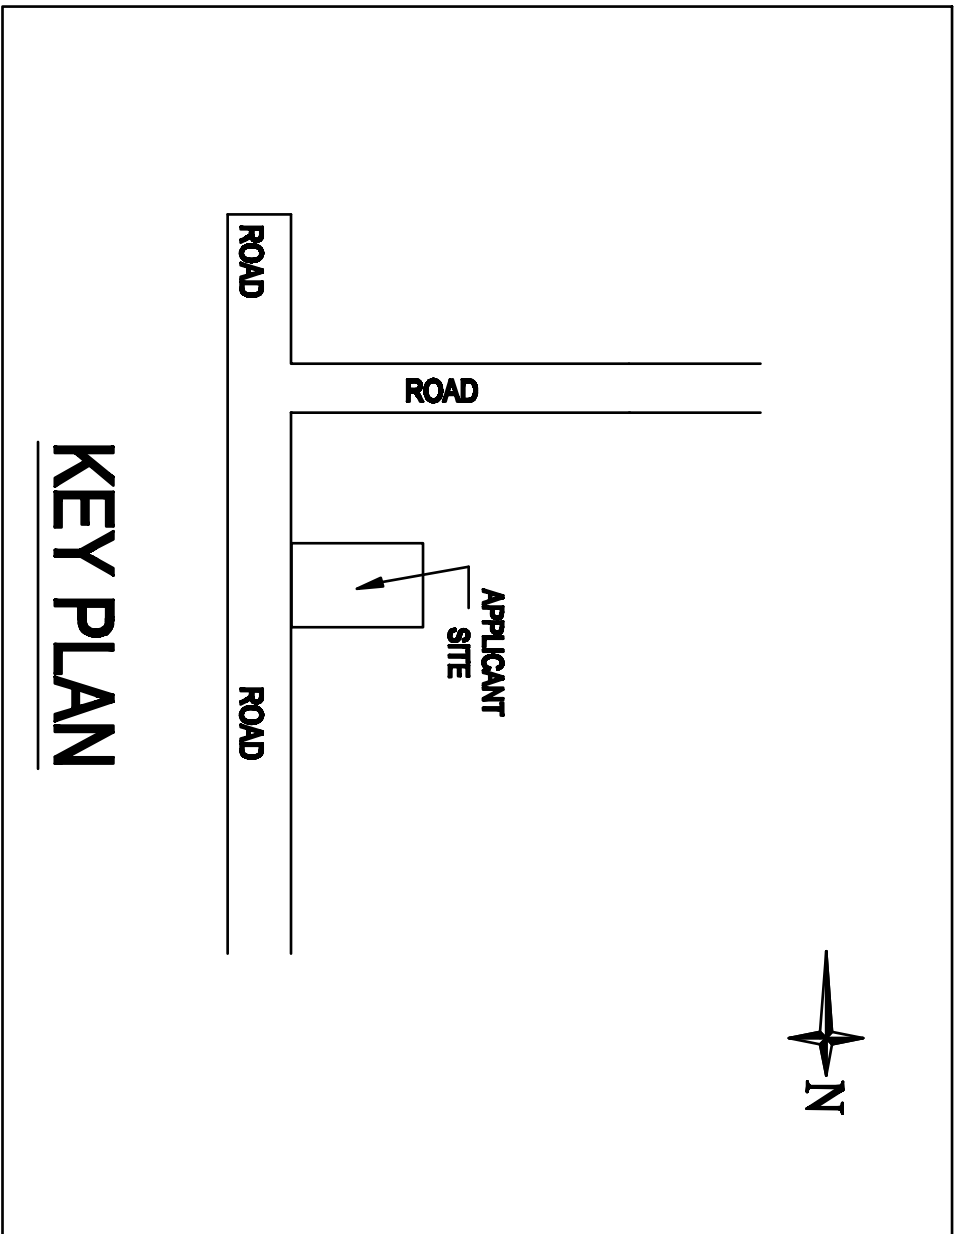

KEY PLAN

Scale 1 : 100
All Dimension are in " METER "

OWNER / DEVELOPER

E. N.MUTHUKUMAR, B.E., AIE
Consulting Civil Engineer &
Licensed Building Surveyor
6,5th Ram Neger, Saravarampetti
Coimbatore- 641035.
Cell: 9843166726, 9843166728

REGISTER ENGINEER

Plan prepared by :-
E. N.MUTHUKUMAR, B.E., AIE
Consulting Civil Engineer & LBS
6,5th Ram Neger, Saravarampetti, Coimbatore - 641035
Cell: 9843166726 & 9843166728