




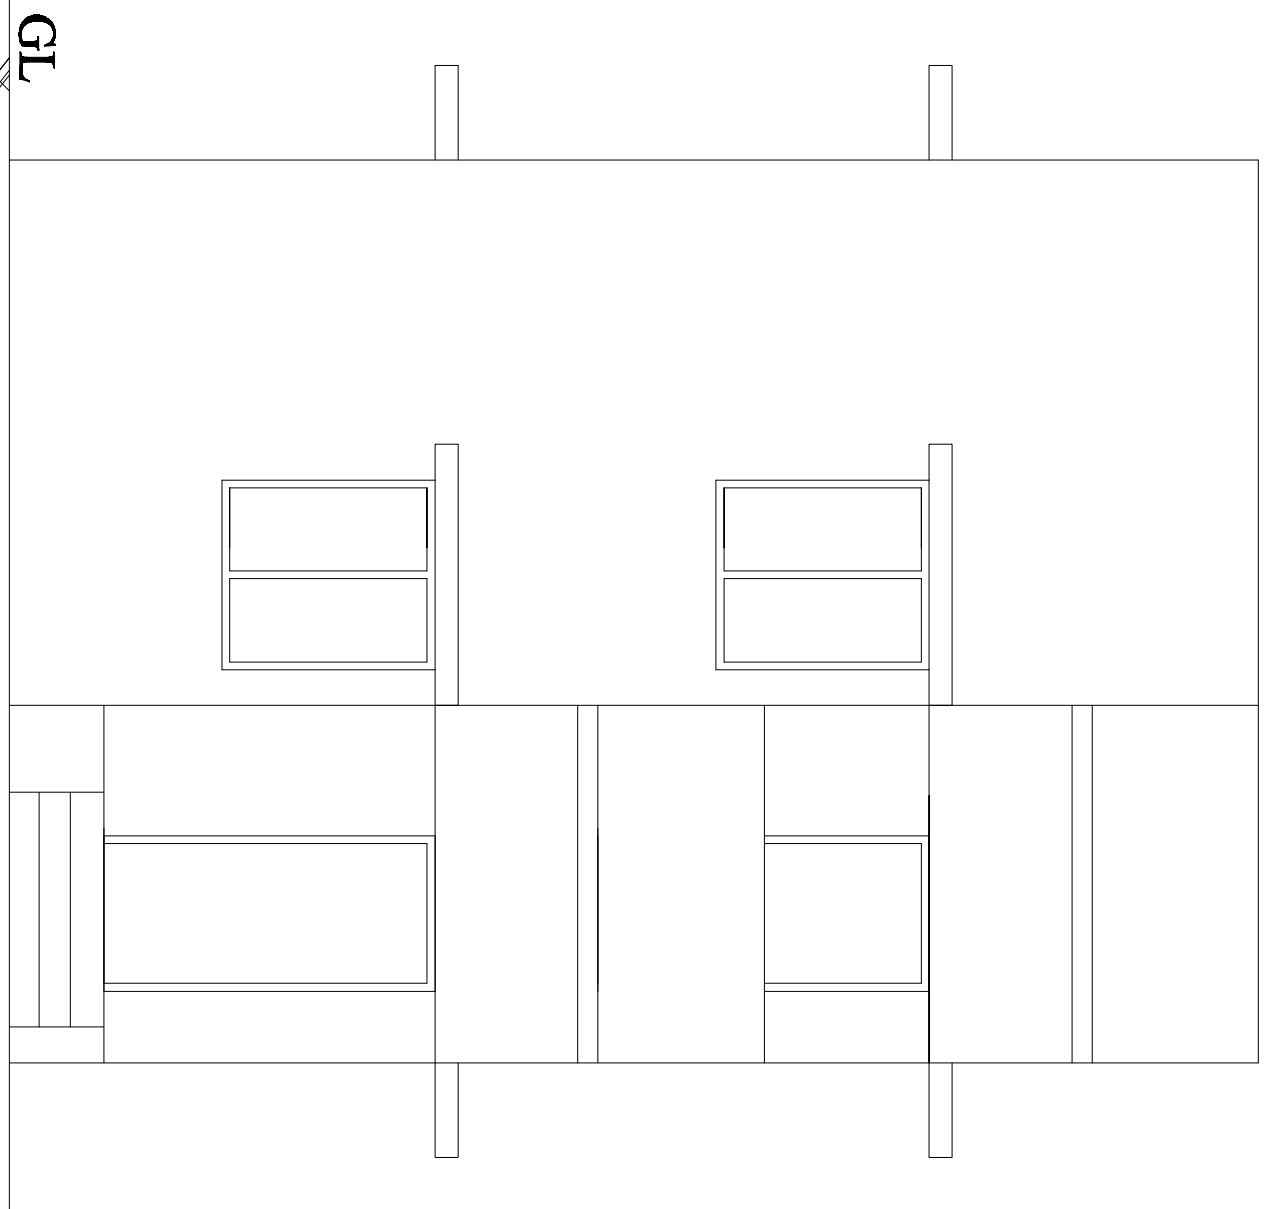


ELEVATION

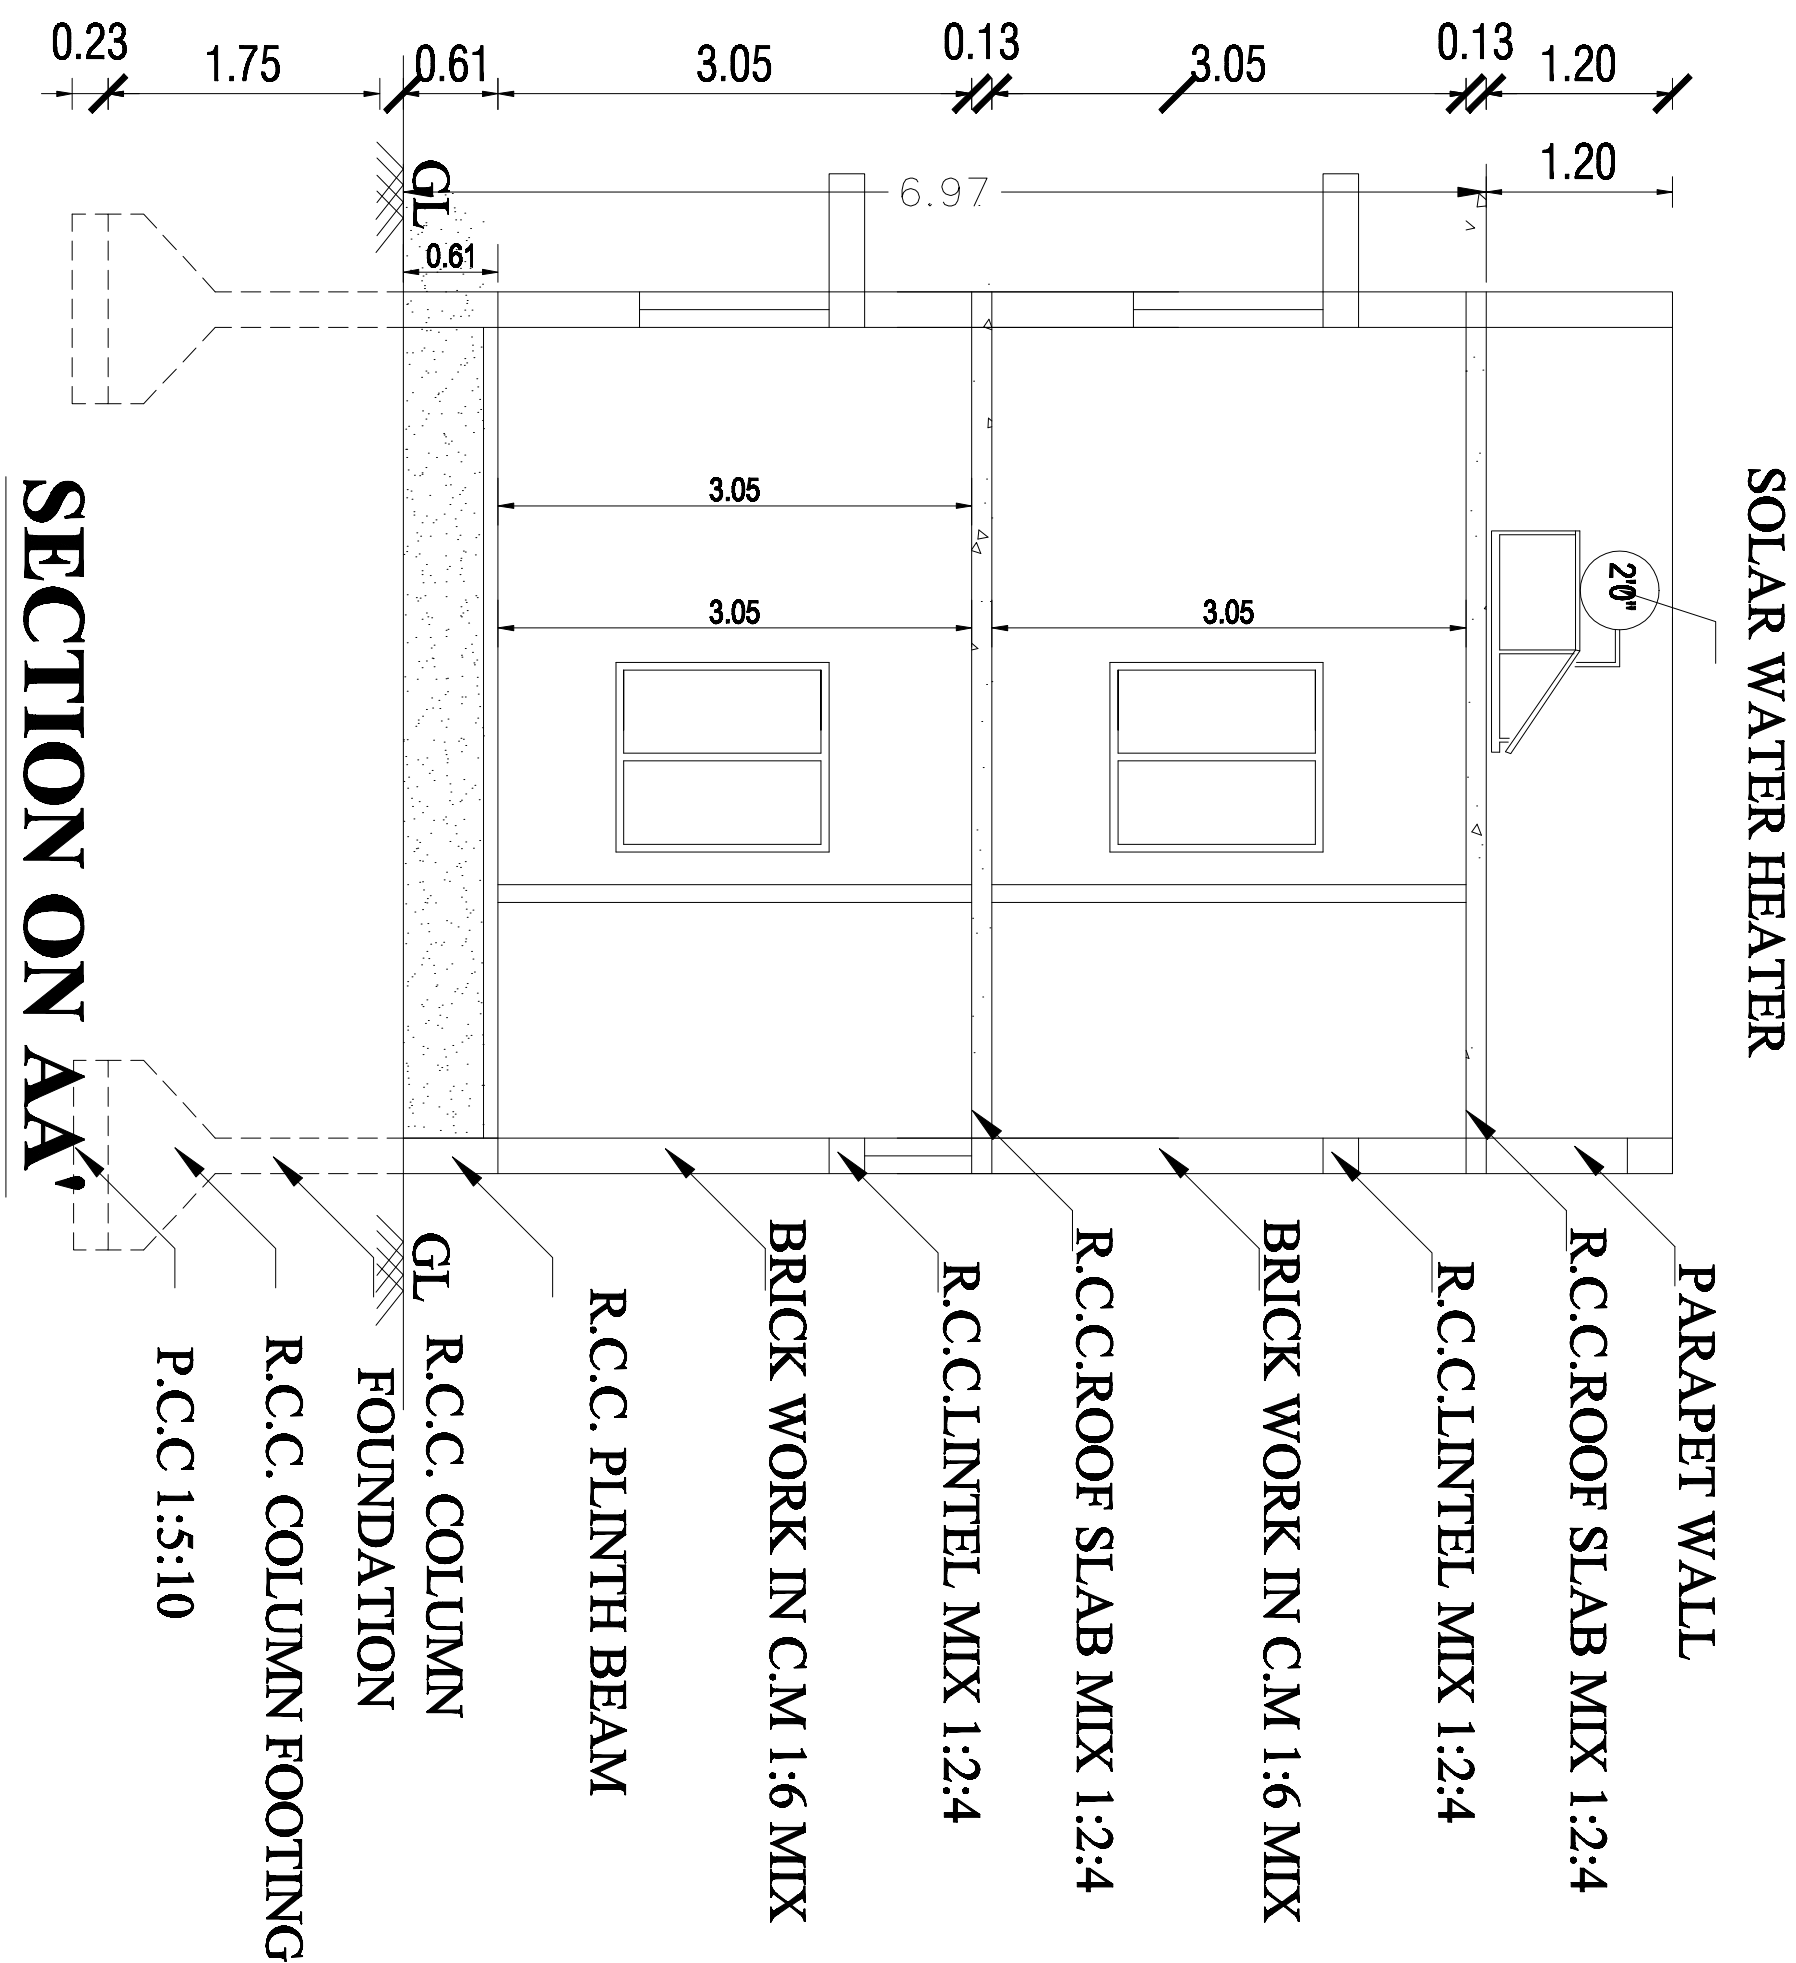


SECTION ON AA'

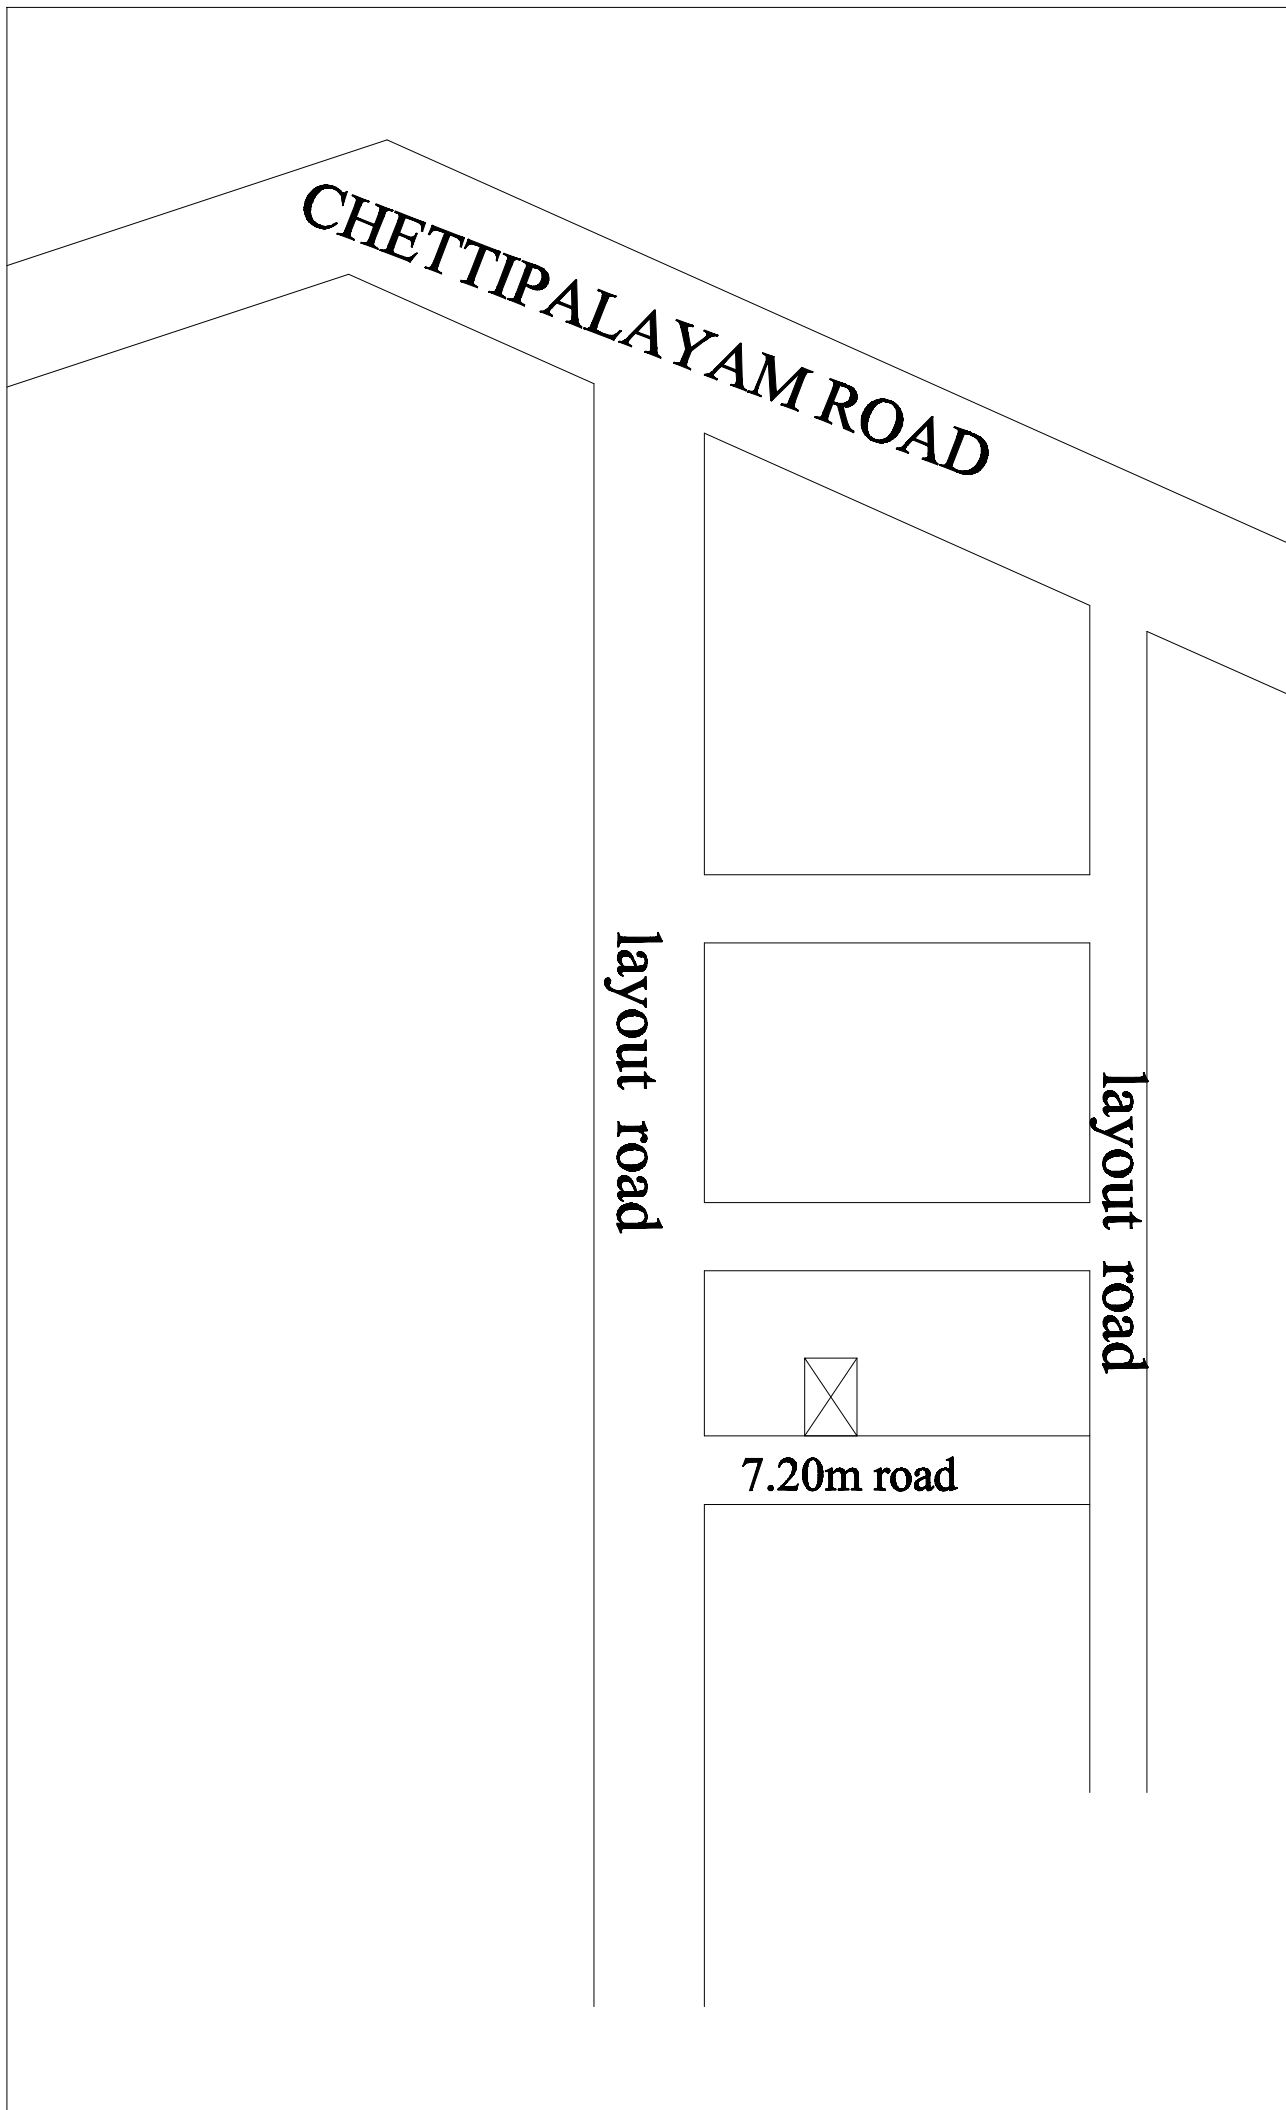

SITE NO. 21 & 22
7.91

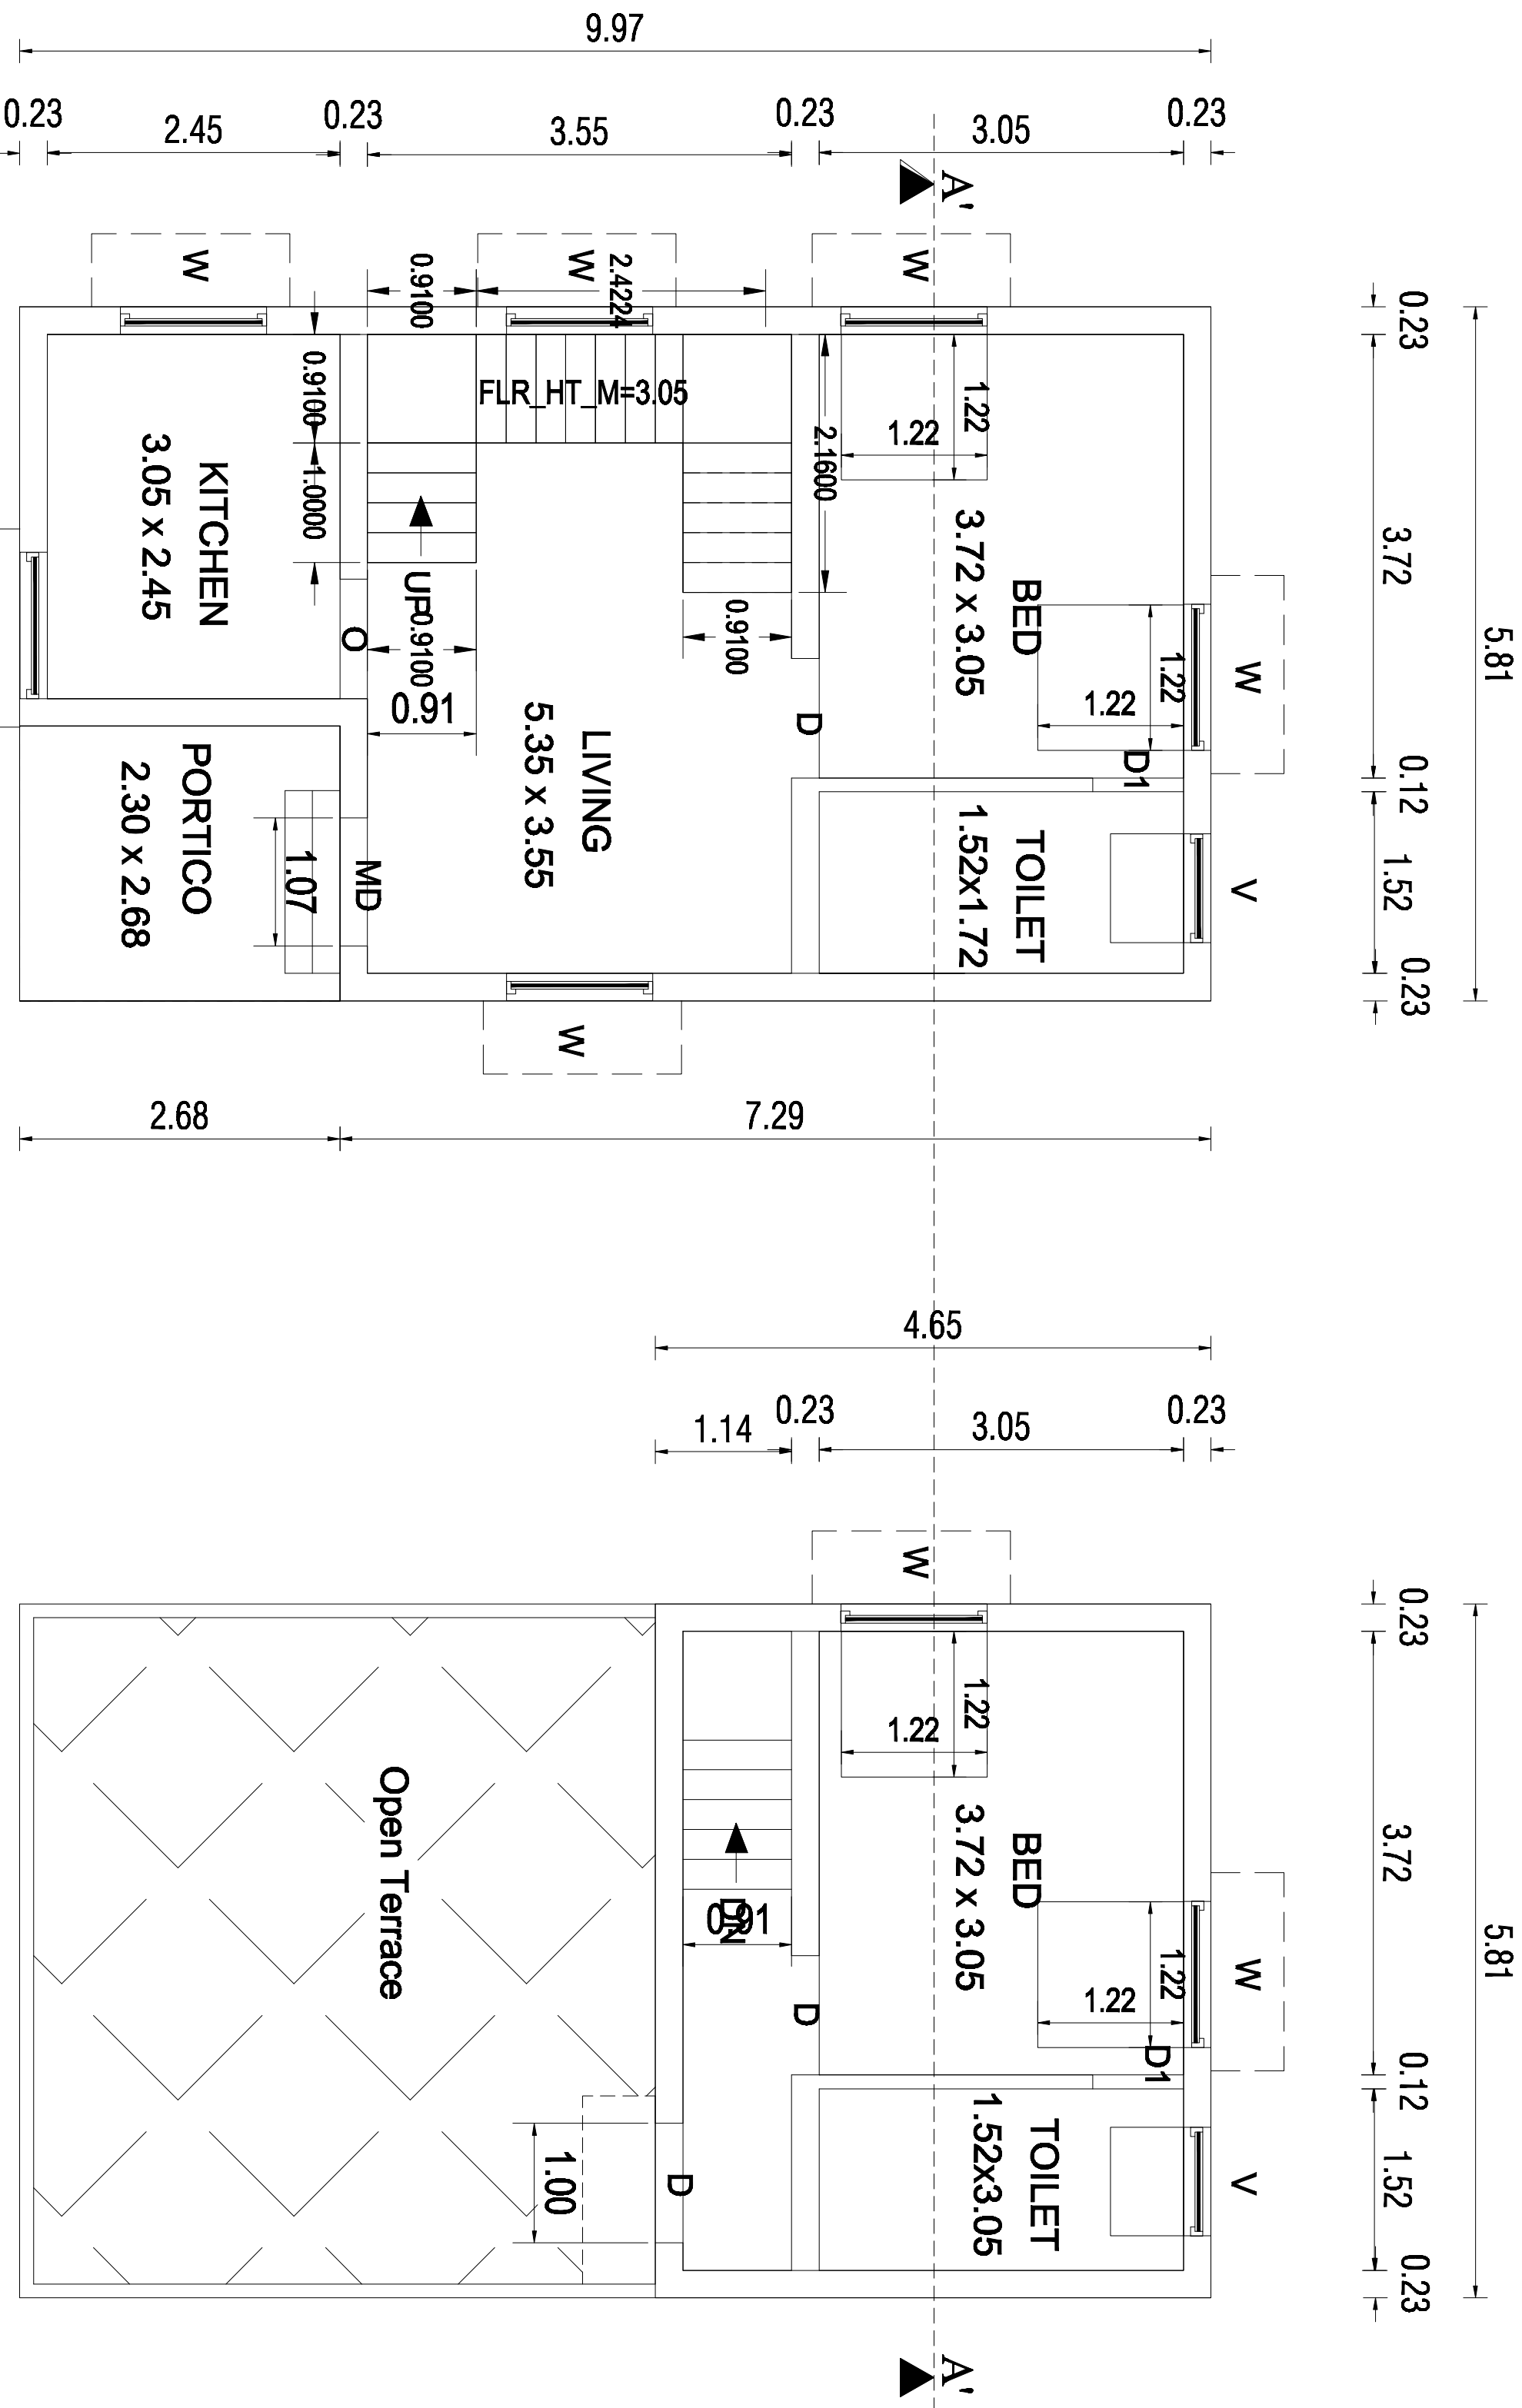


GROUND FLOOR PLAN

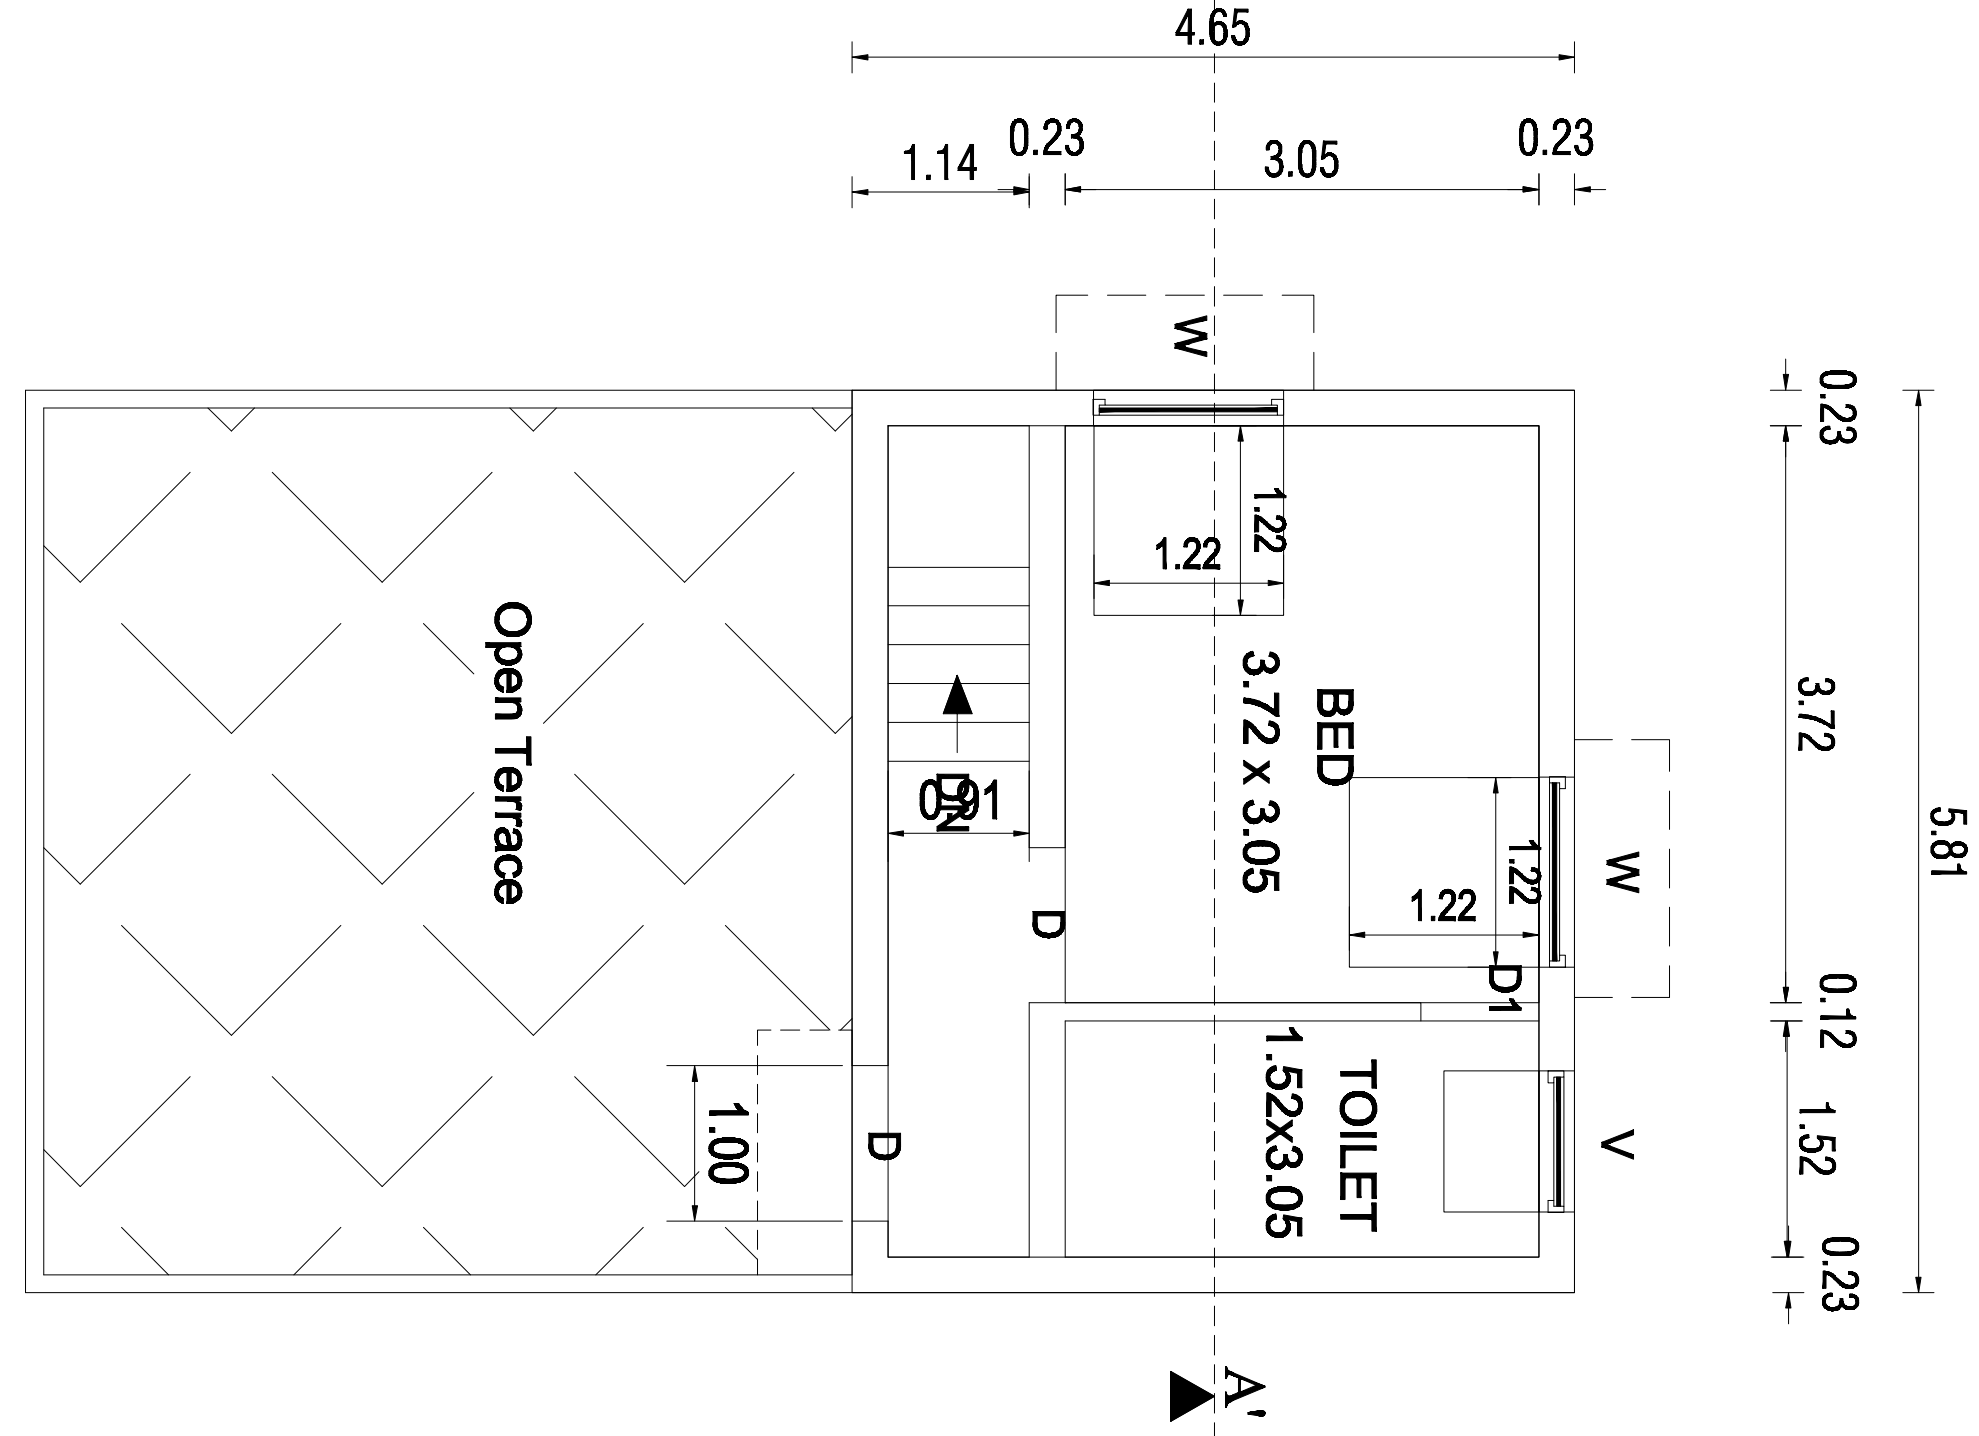

FIRST FLOOR PLAN

SITE NO. 28 SOUTH PART

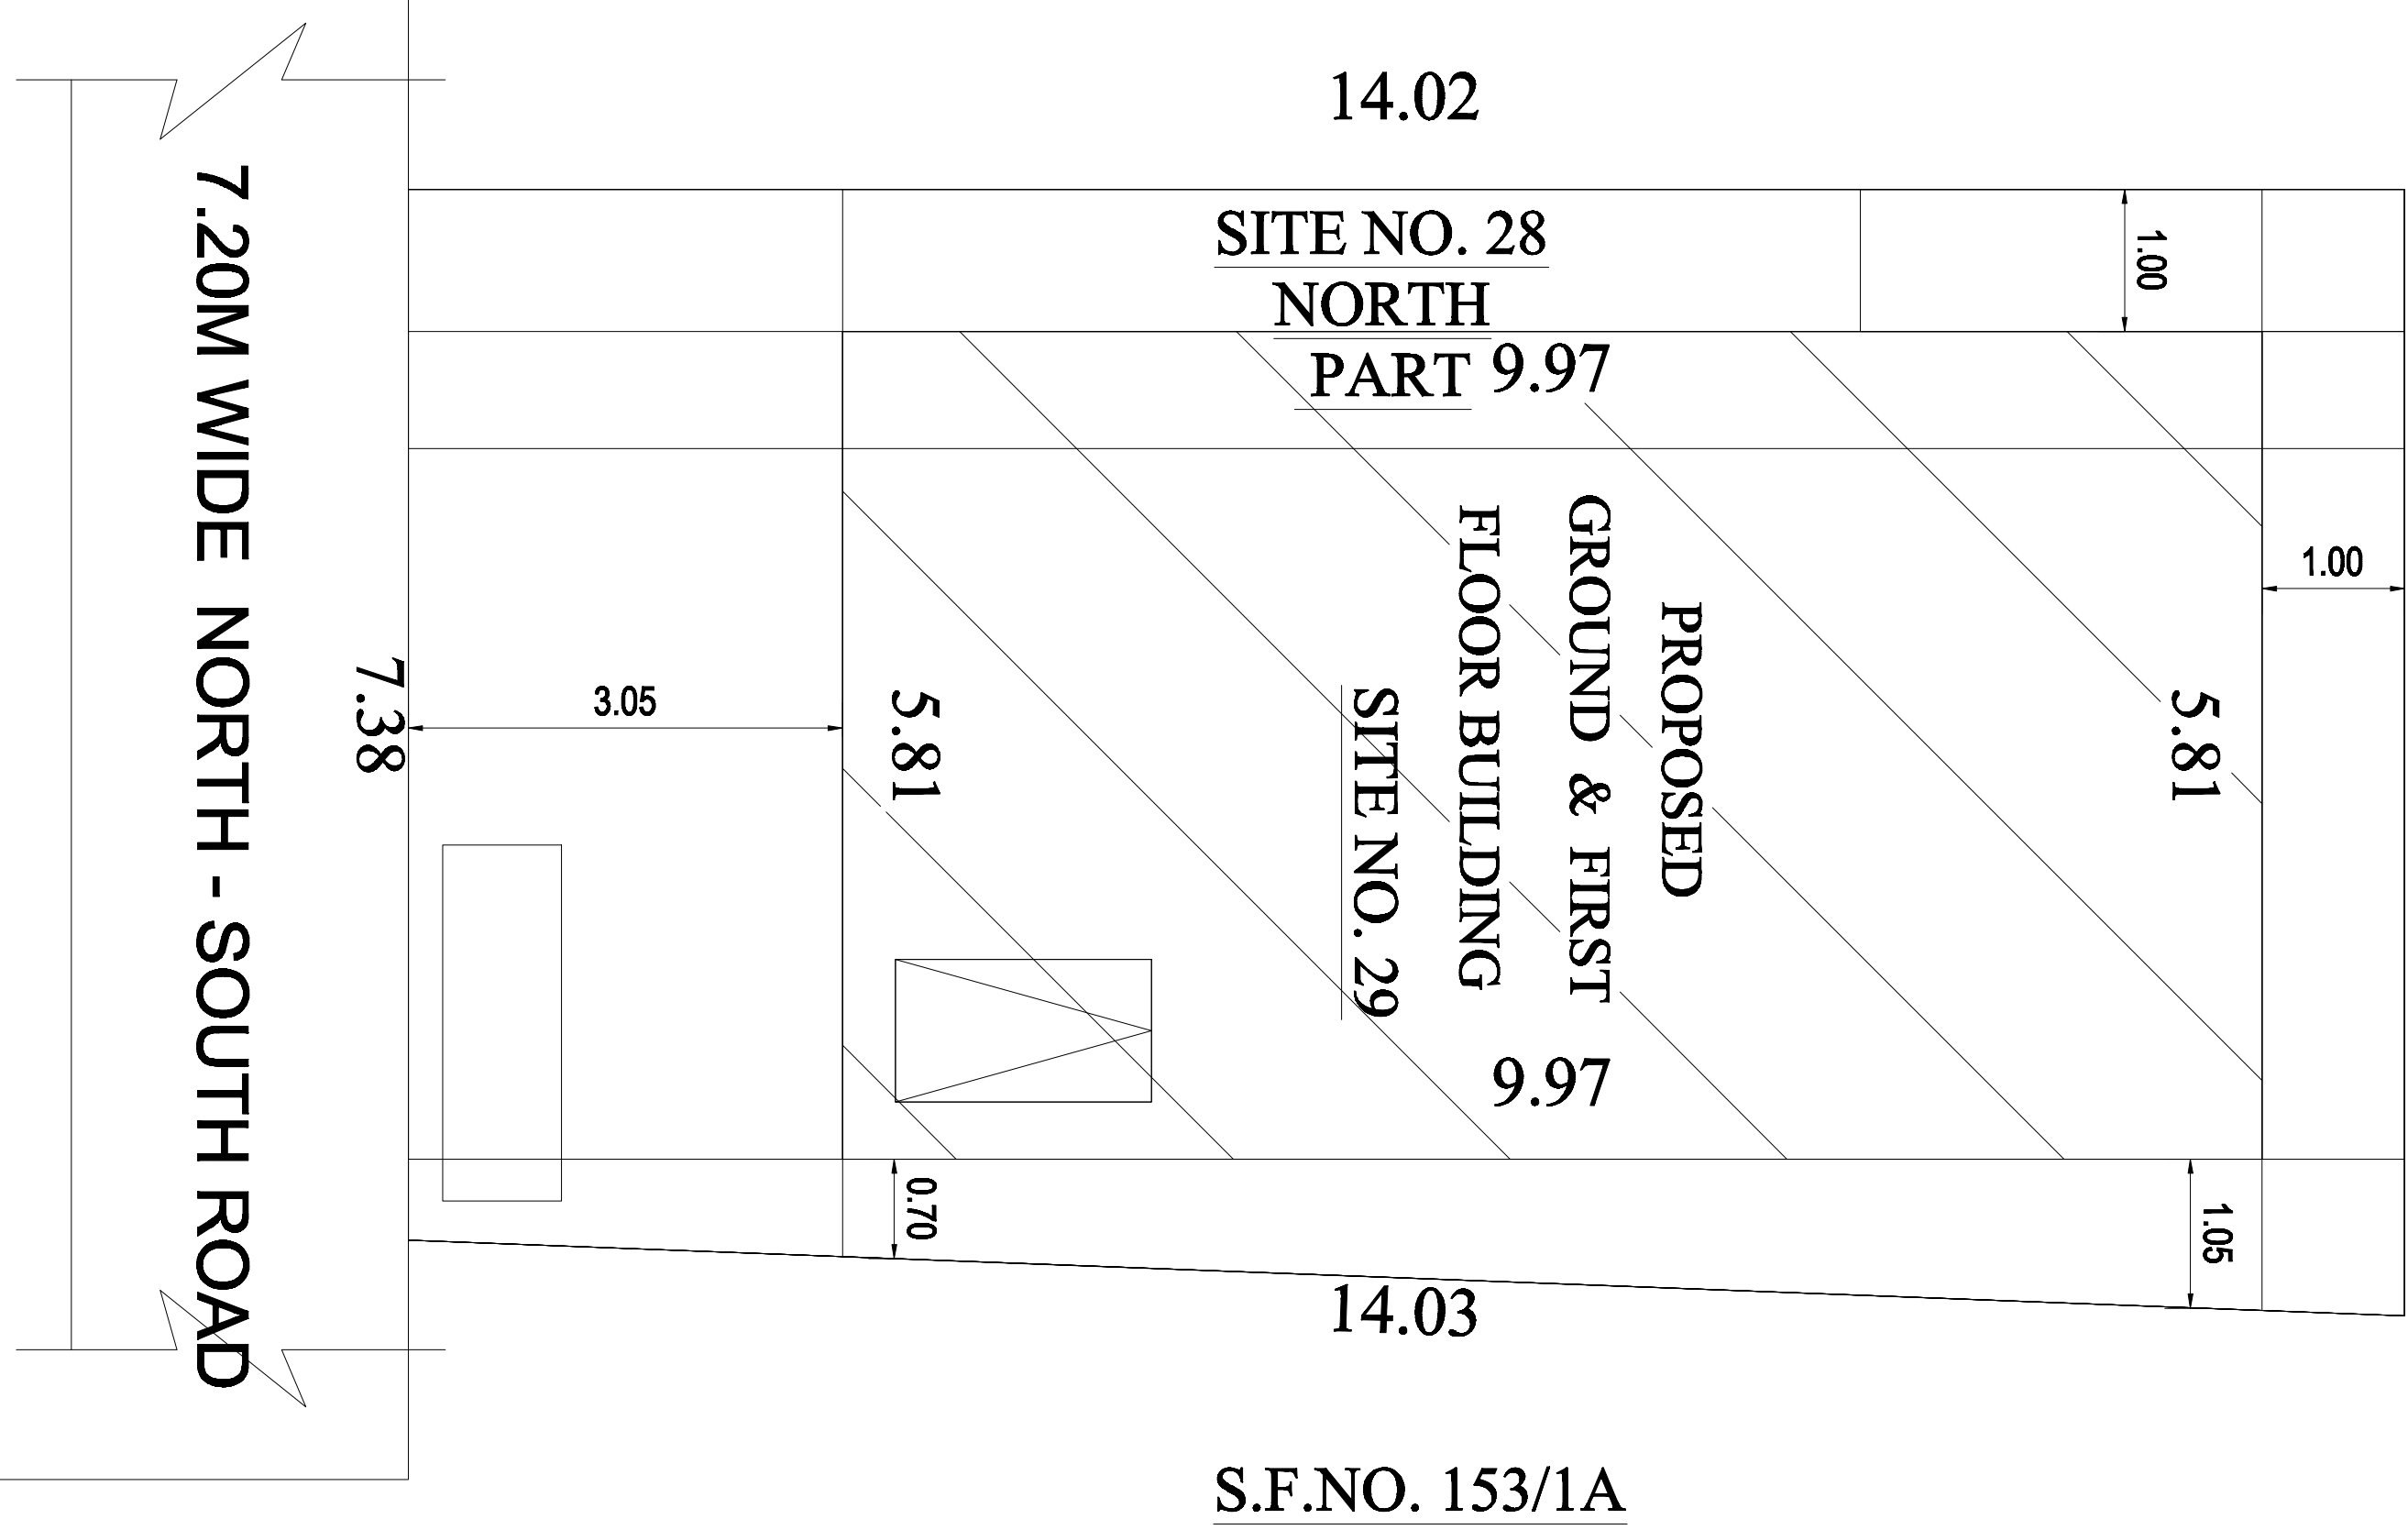


14.02
SITE NO. 28
NORTH
PART
9.97



PROPOSED
GROUND & FIRST
FLOOR BUILDING
SITE NO. 29
9.97

14.03
S.F.NO. 153/1A

SITE PLAN
SCALE 1:100

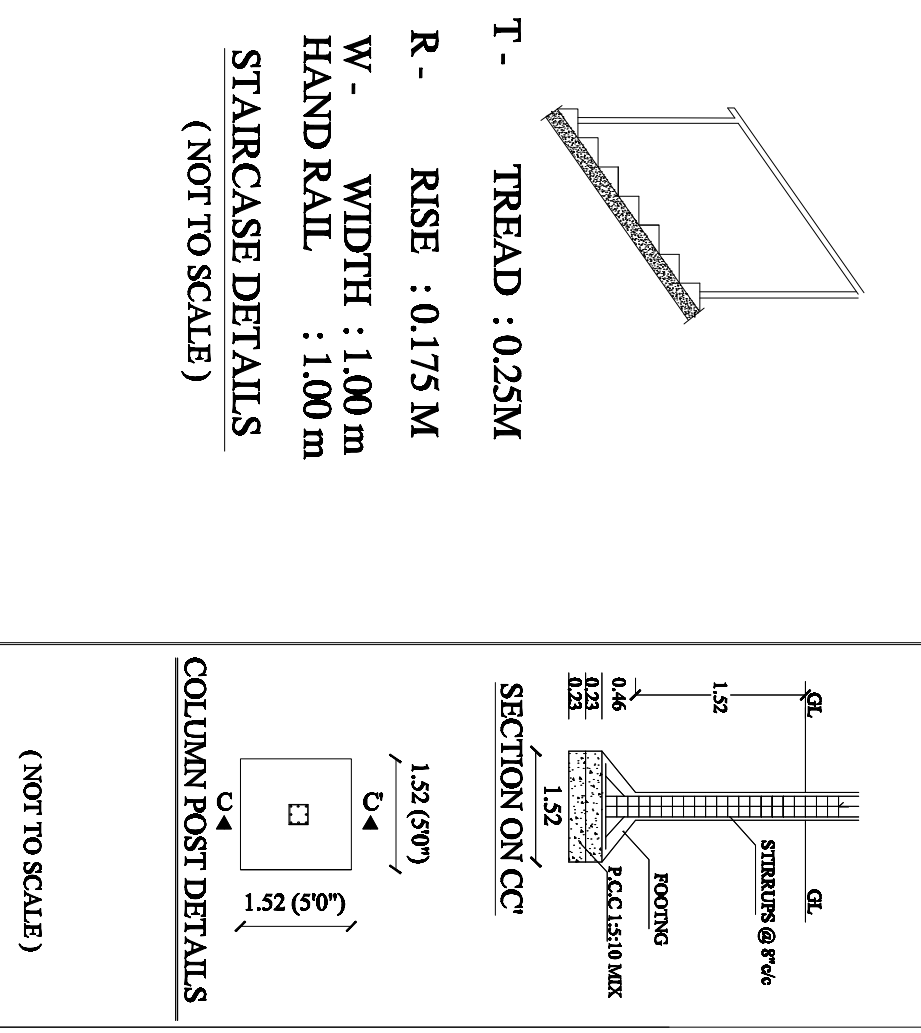


DETAILED PLAN OF
PERCOLATION PEBBLE BED

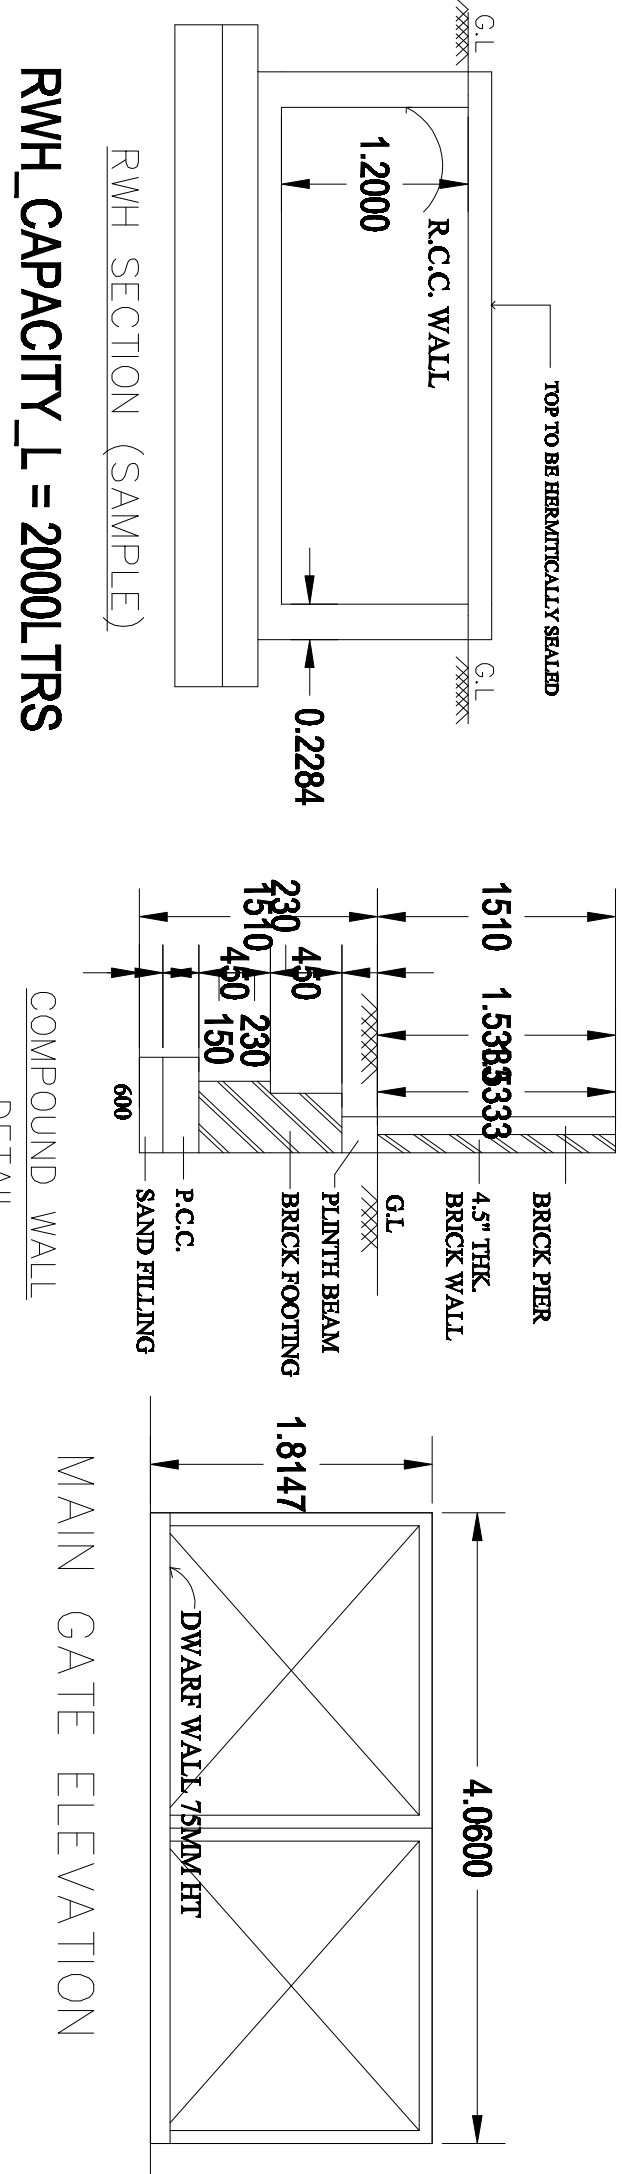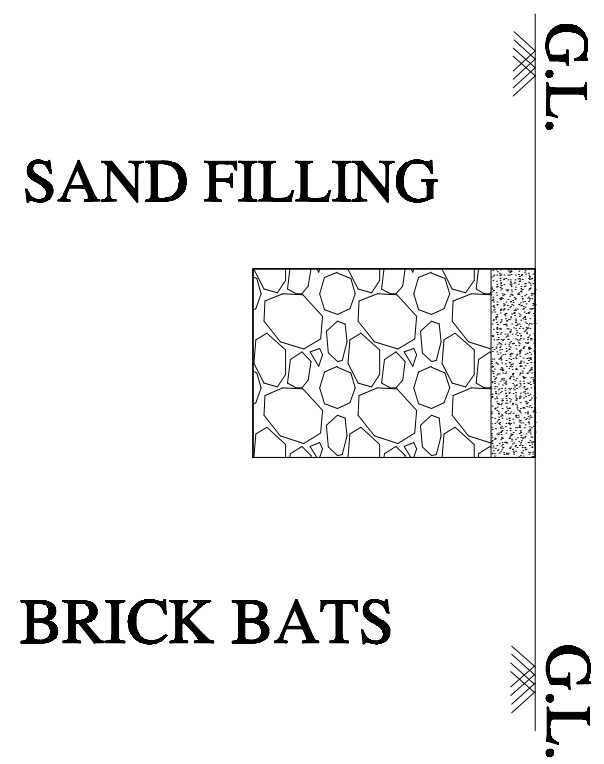


MAIN GATE ELEVATION


RWH SECTION (SAMPLE)
RWH_CAPACITY_L = 2000LTRS

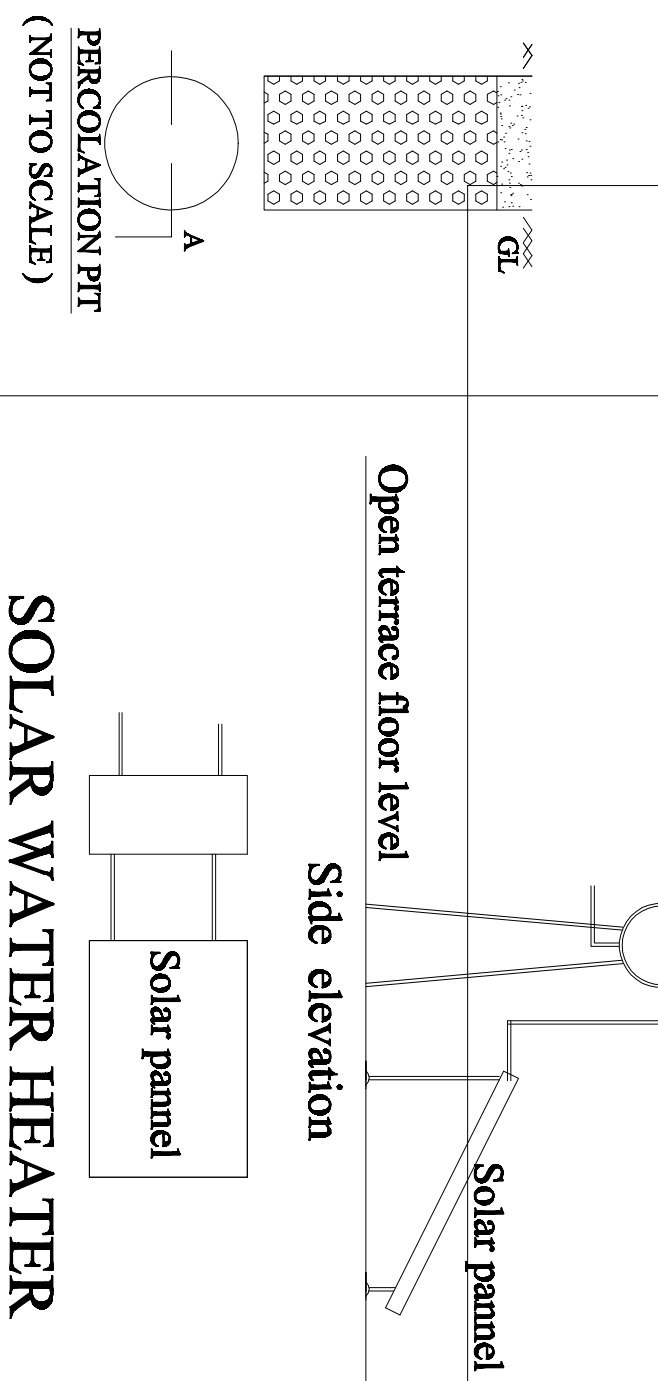


SOLAR WATER HEATER
(NOT TO SCALE)

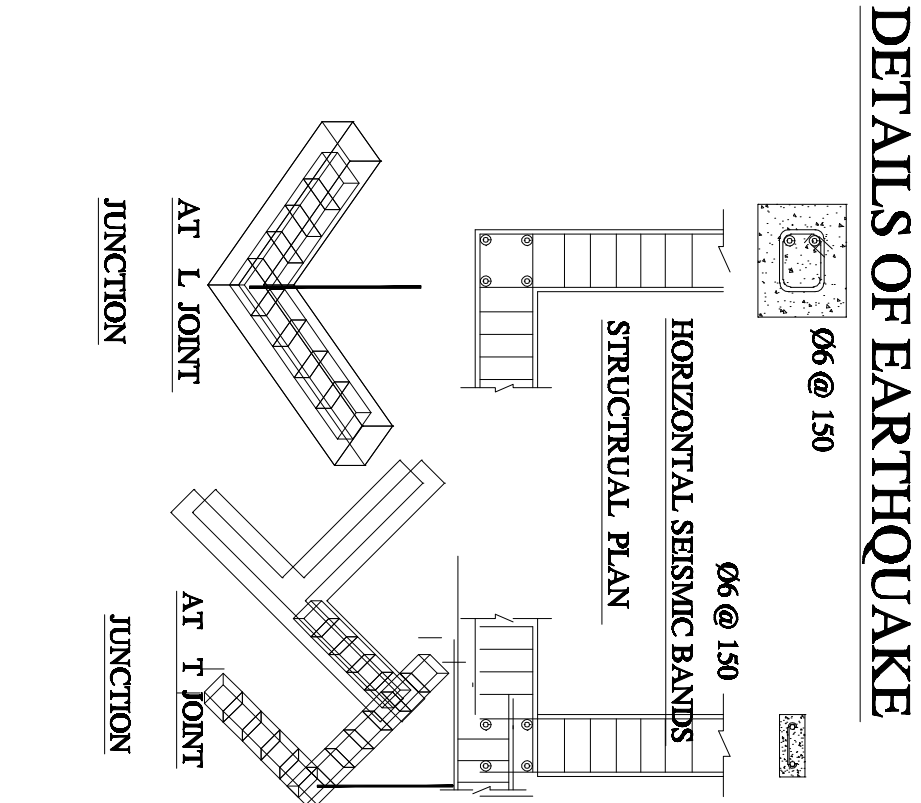

DETAILS OF EARTHQUAKE

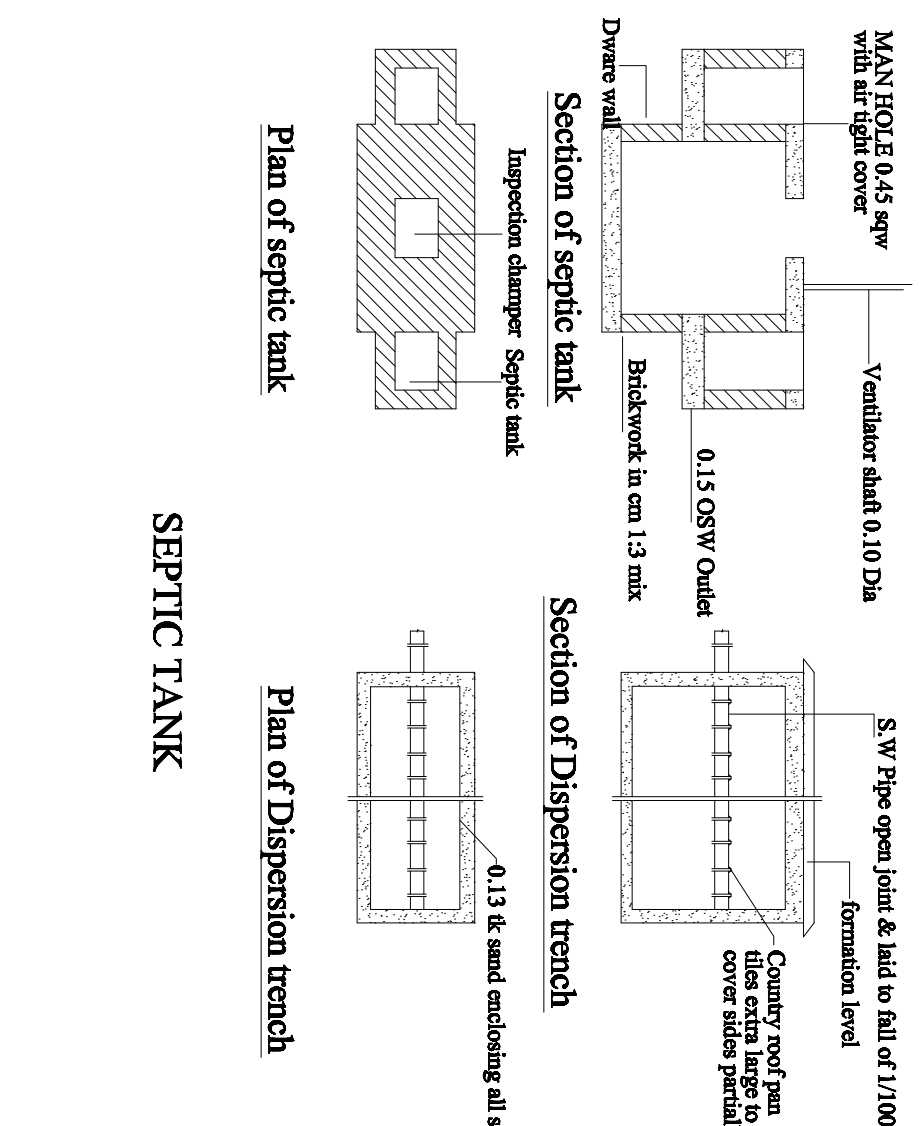


SEPTIC TANK

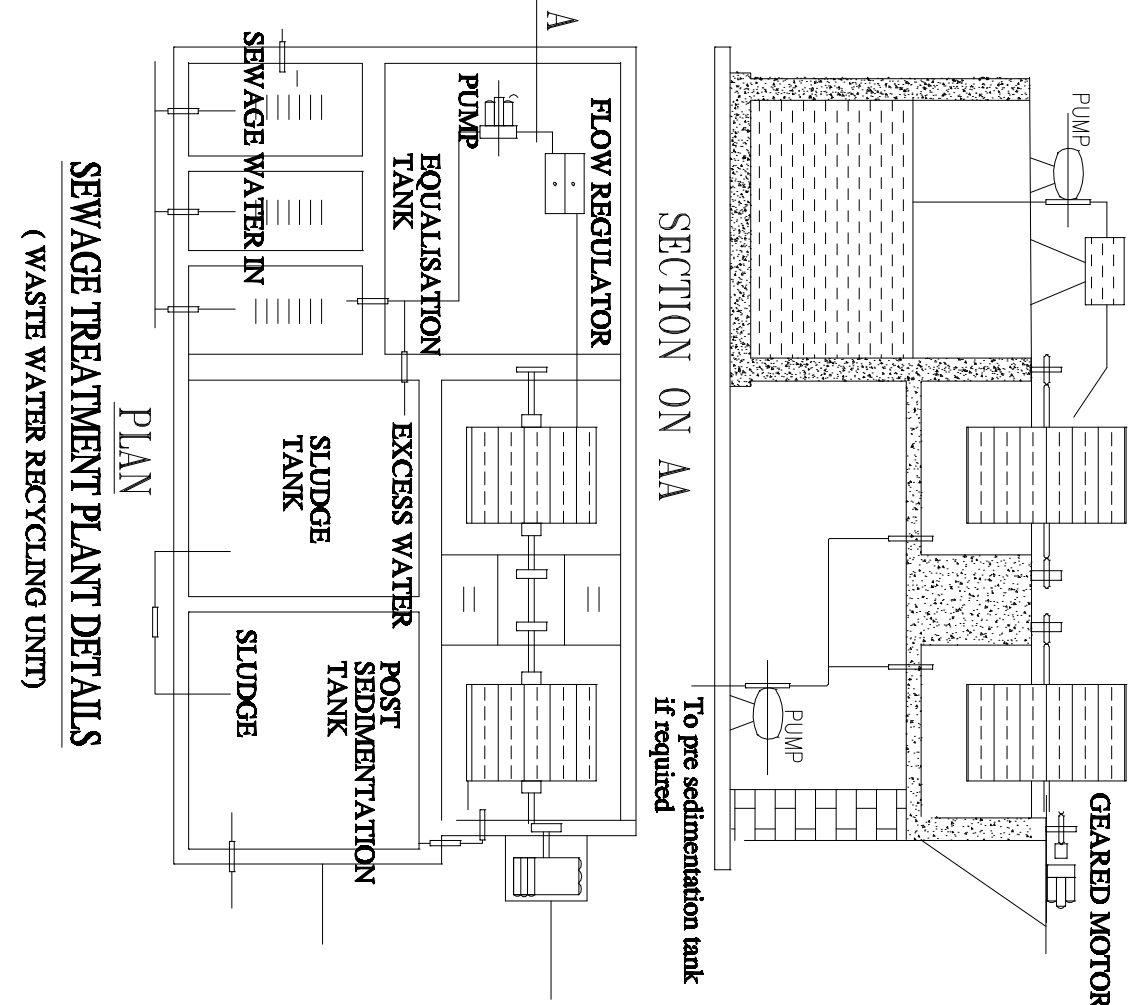

SEWAGE TREATMENT PLANT DETAILS
(WASTE WATER RECYCLING UNIT)

PLAN SHOWING THE PROPOSED CONSTRUCTION
OF R.C.C ROOF GROUND AND FIRST FLOOR
RESIDENTIAL BUILDING AT S.F.NO. 153 /3A,
SITE NO. 28 NORTH PART & 29, "STAR SUPREME"
CHETTIPALAYAM TOWN PANCHAYAT,
MADUKKARAI TALUK, COIMBATORE DISTRICT.
LP/DTCP - 65 /2022, DATE 22.10.2022

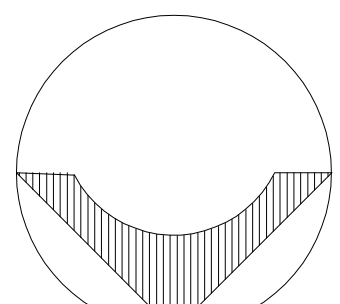

SCALE : 1:100

AREA DETAILS:-

AREA OF THE SITE : 107.37 Sq.m (or) 1156.00 Sq.ft

AREA OF PROPOSED CONSTRUCTION:-

FLOOR NAME	F.S.I.	NON F.S.I	TOTAL
GROUND FLOOR	51.76	6.16	57.92
FIRST FLOOR	27.01	--	27.01
TOTAL	78.77	6.16	84.93

SITE OPEN SPACE : 49.45 Sq.m (or) 532.27 Sq.ft

FLOOR SPACE INDEX - $\frac{78.77}{107.37} = 0.733$

JOINERY DETAILS :-

SYM	JOINERY	SIZE (M)
MD	DOOR	1.07 x 2.13
D	DOOR	1.00 x 2.13
D1	DOOR	0.76 x 2.13
W	WINDOW	1.83 x 1.37
W1	WINDOW	1.22 x 1.37
V	VENTILATOR	1.22 x 0.61

ALL METRIC DIMENSIONS ARE IN METER
CAPACITY OF THE SEPTIC TANK -4502 GLNS
HORIZONTAL DISTANCE FROM ELEC. IF ANY - NIL

SCALE :

PLAN, ELEVATION SECTION : 1:100

SITE PLAN: 1:100

PARKING DETAILS :

No. of Two Wheeler Required : 01 nos.
No. of Two Wheeler Provided : 01 nos.

SITE BOUNDRY

PROPOSED BUILDING

ROAD SHOWN

PERCOLATION PIT

APPLICANT

ENGINEER L.B.S