

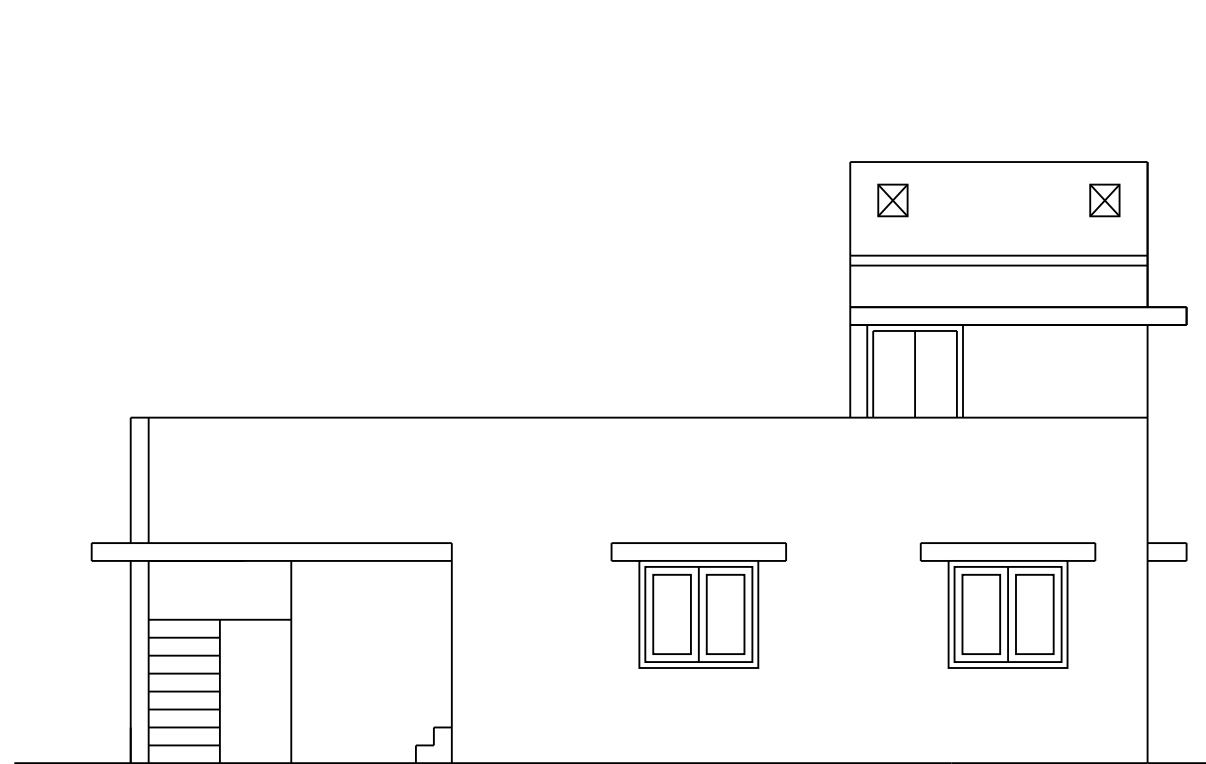



PLAN SHOWING THE PROPOSED CONSTRUCTION OF GROUND & FIRST FLOOR
R.C.C. ROOF RESIDENTIAL BUILDING IN , S.F.NO :885/55,885/56 SITE NO :52&53 ,
ASHIRVADHAM AVENUE, KALLIKANAICKENPALAYAM VILLAGE, DHALIYUR TOWN
PANCHAYAT, PERUR TALUK & COIMBATORE DISTRICT . CLPA No.81/2022.

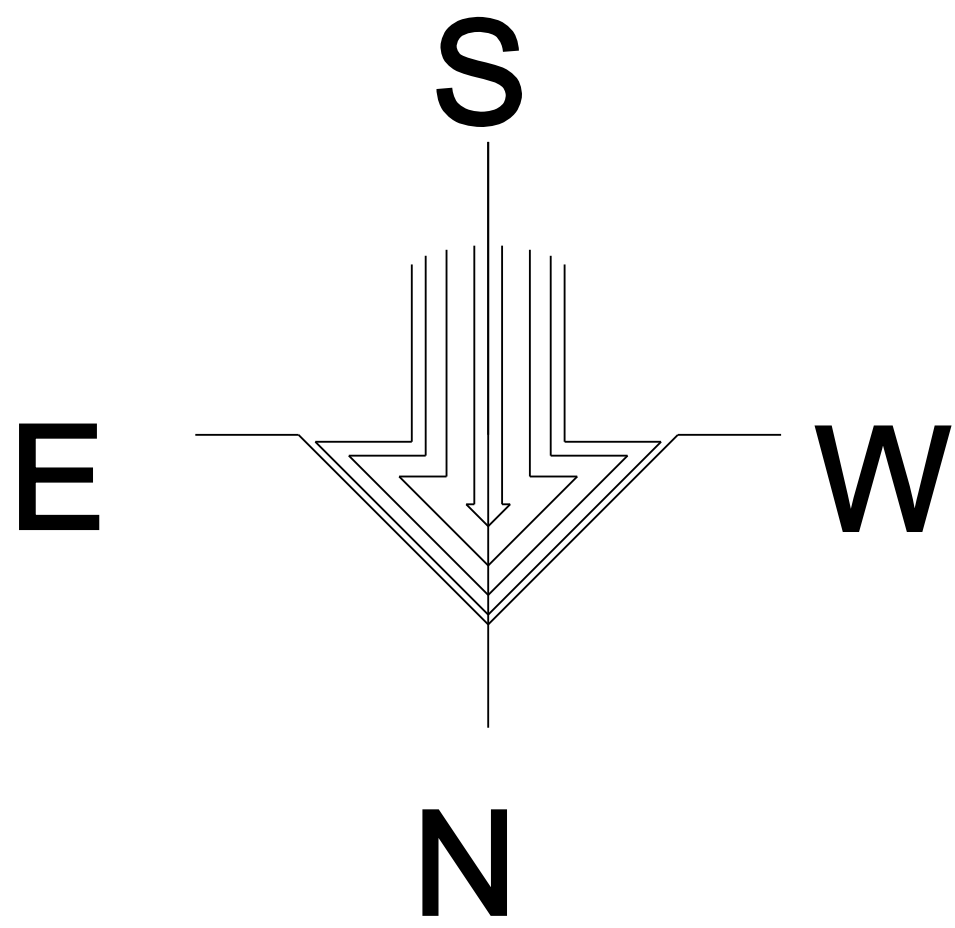


ELEVATION

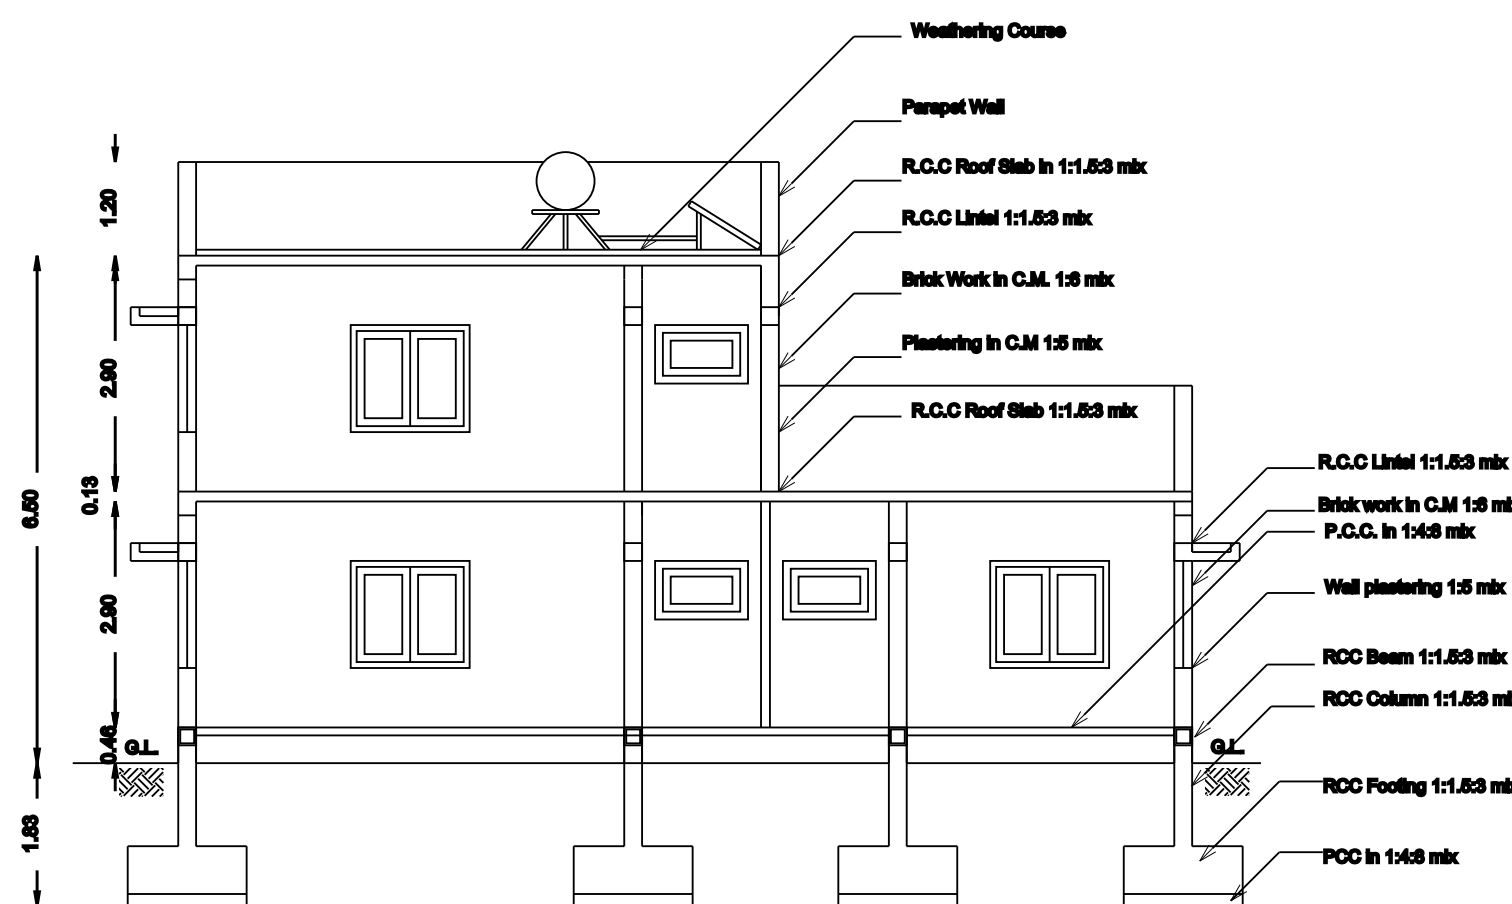


SECTION A - A

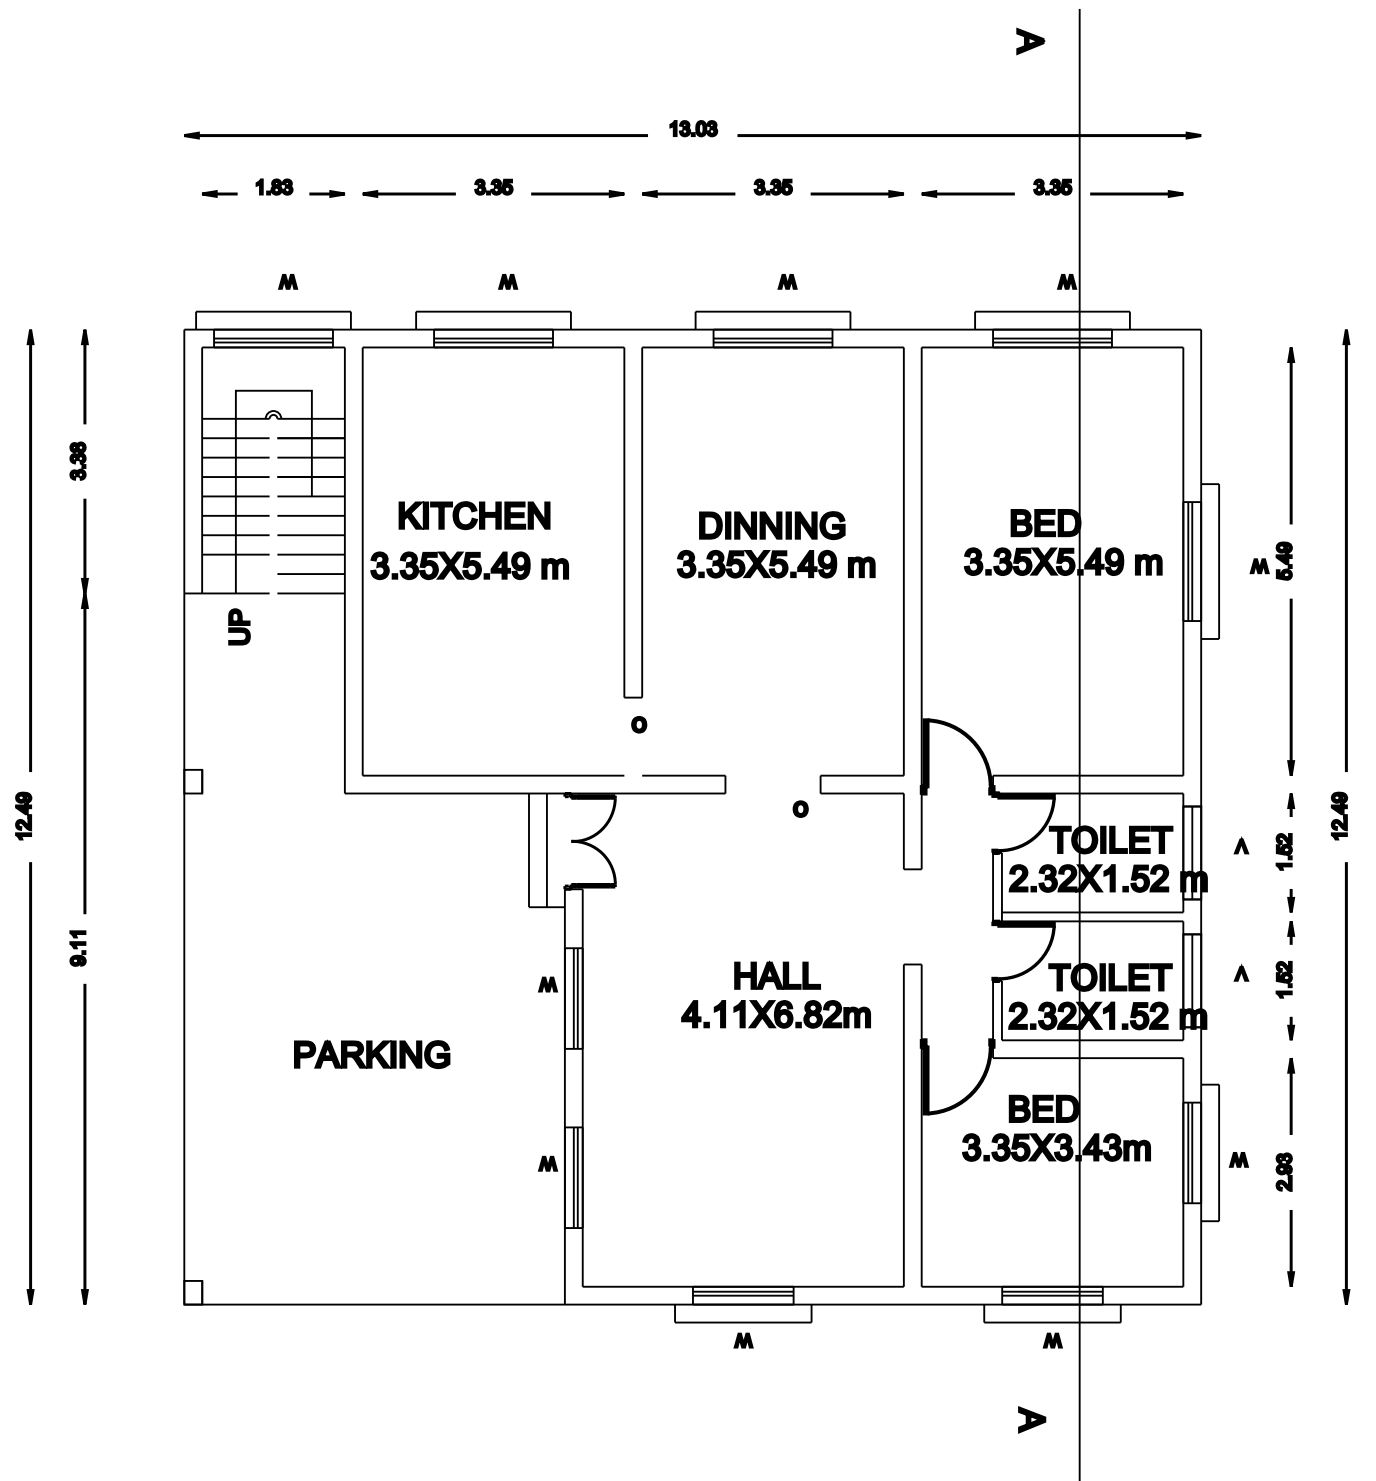

GROUND FLOOR PLAN

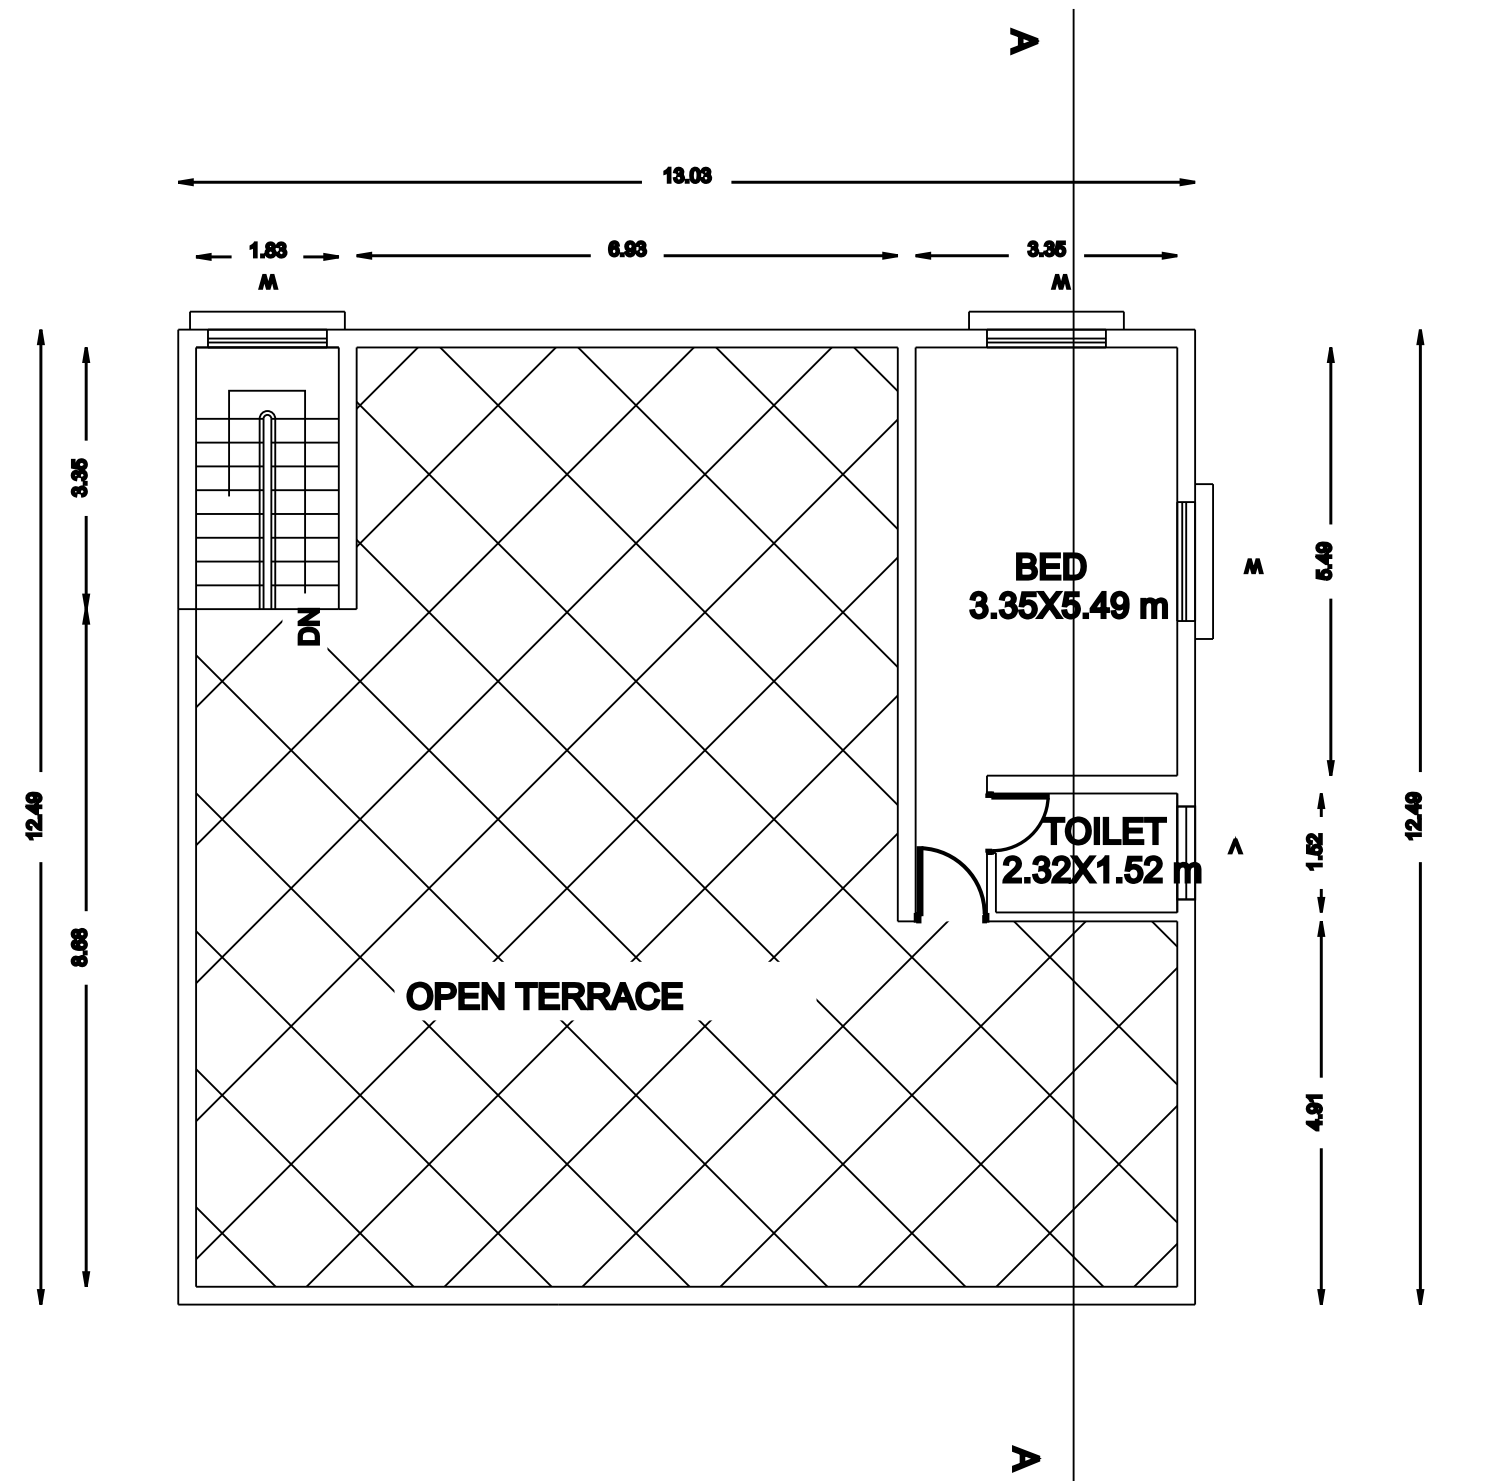

FIRST FLOOR PLAN

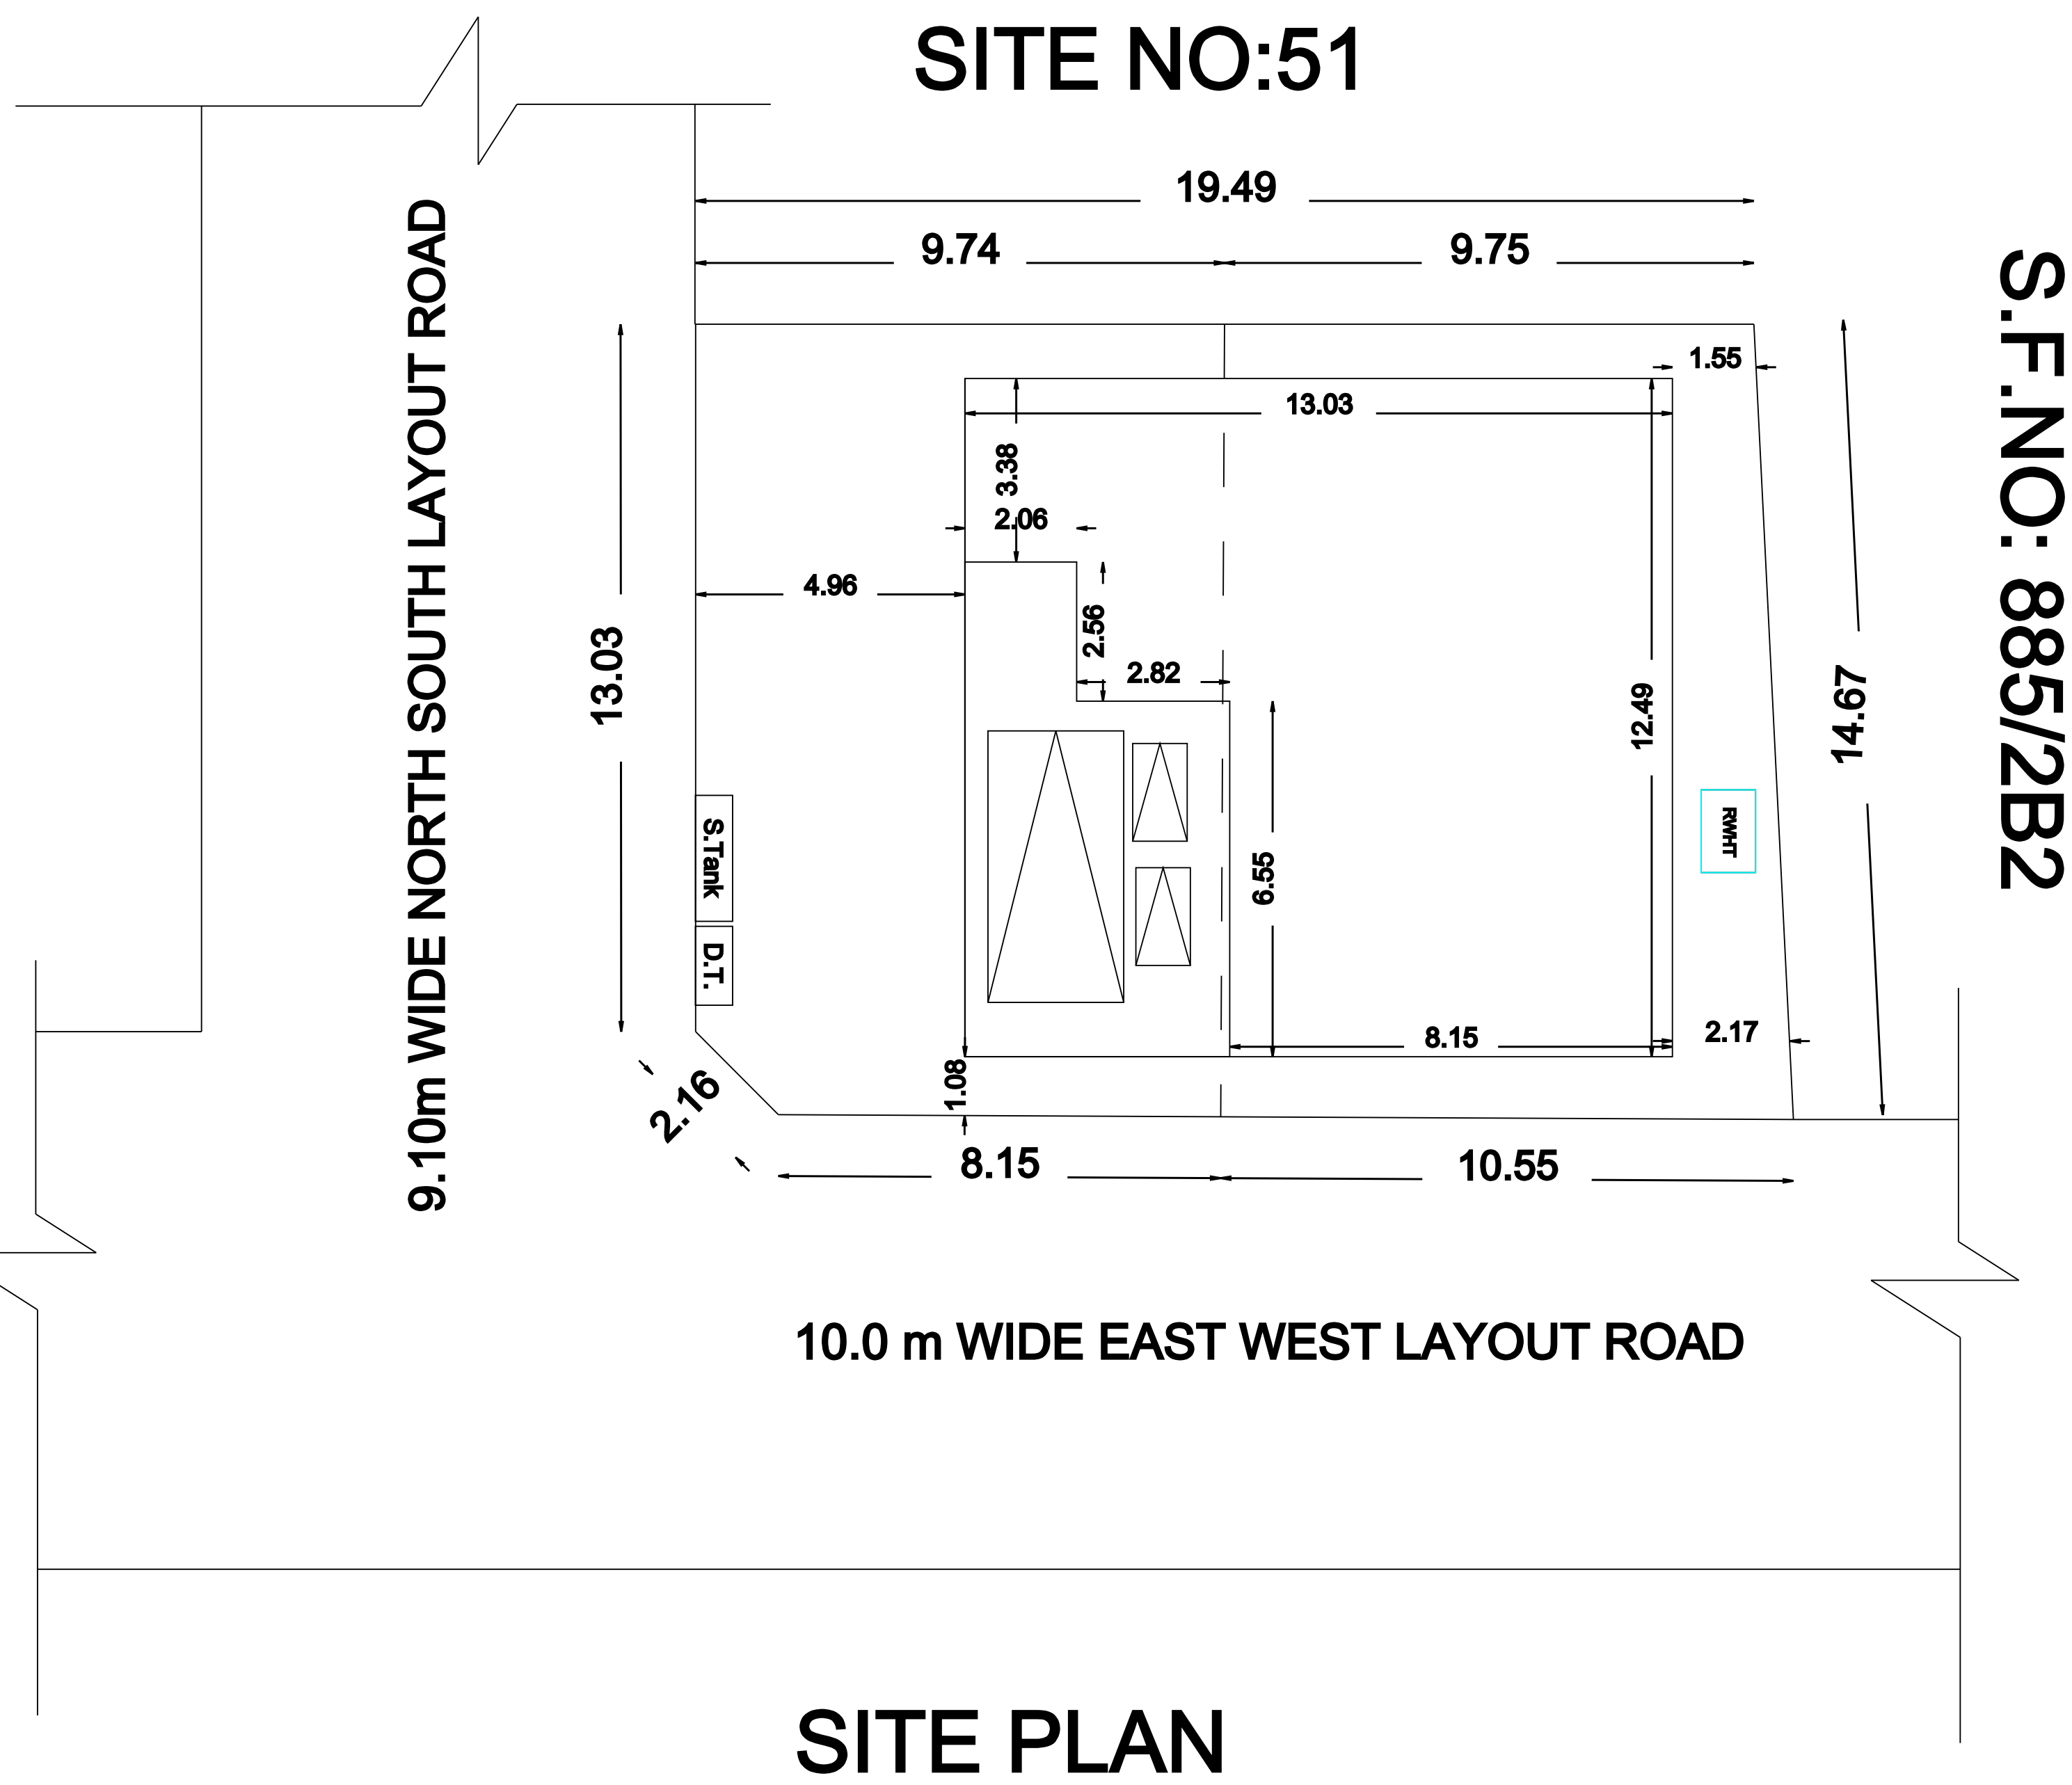

SITE PLAN








REFERENCE

EXISTING ROAD

SITE BOUNDRY

PROPOSED BUILDING

PERCOLATION PIT

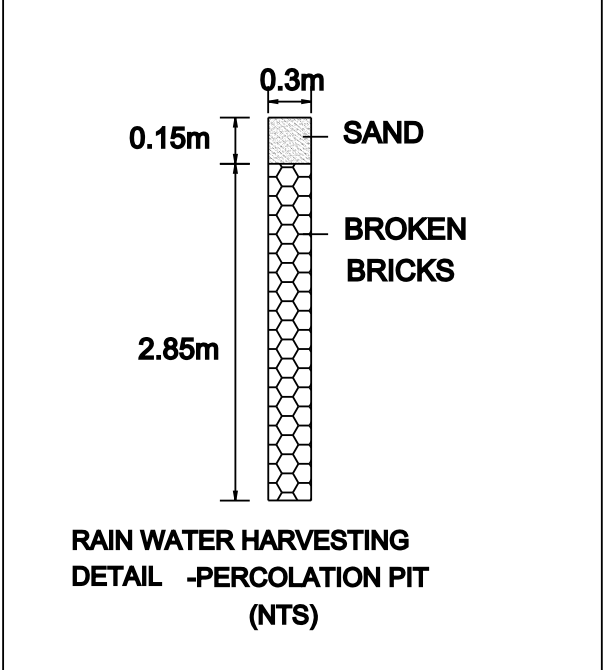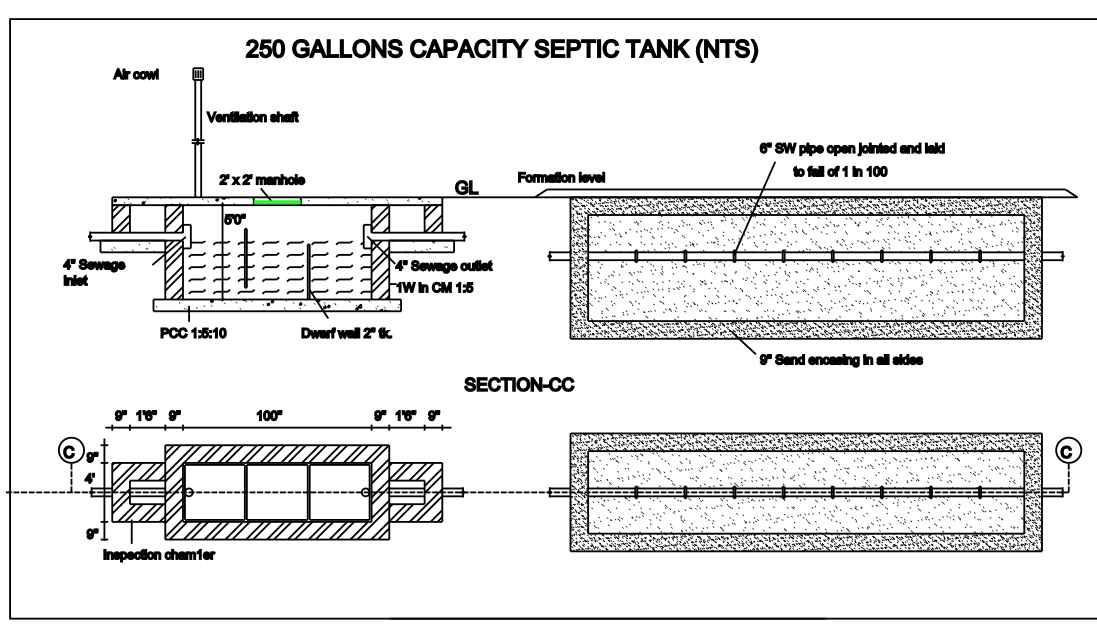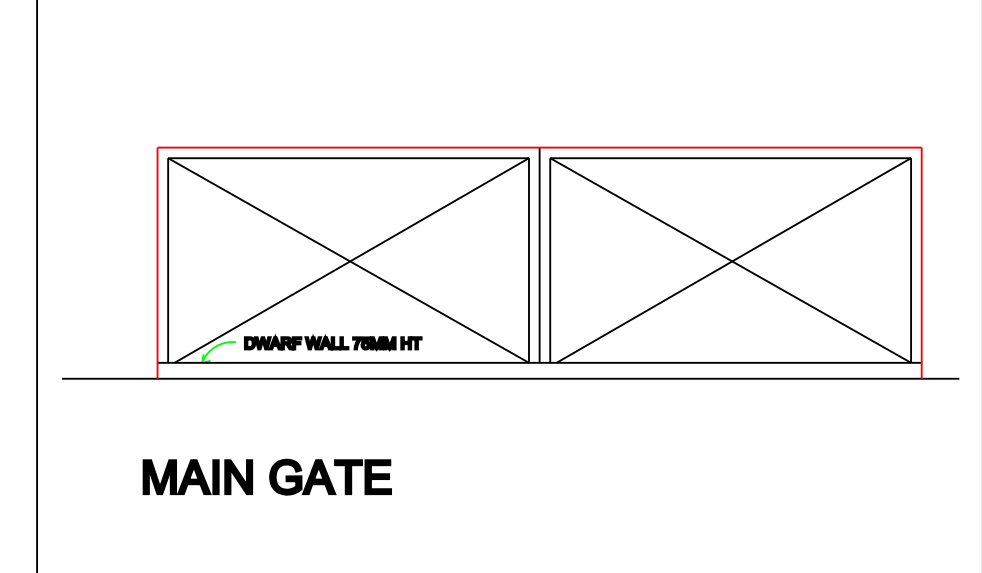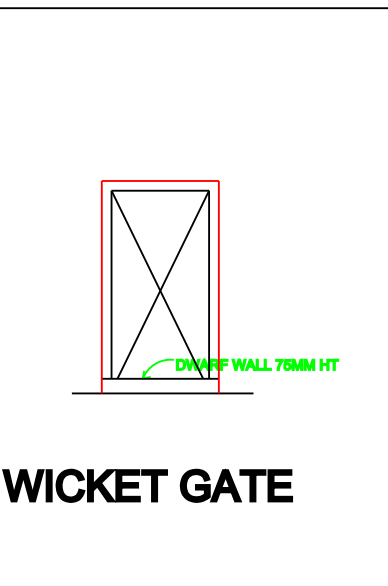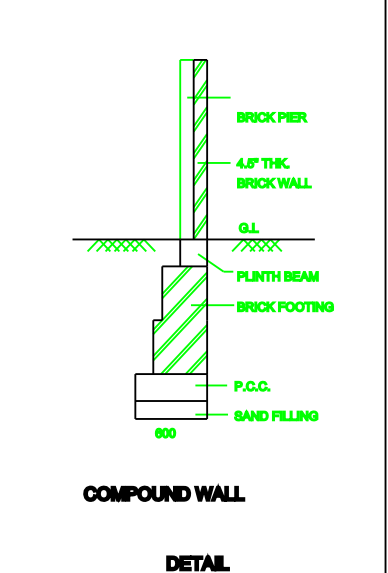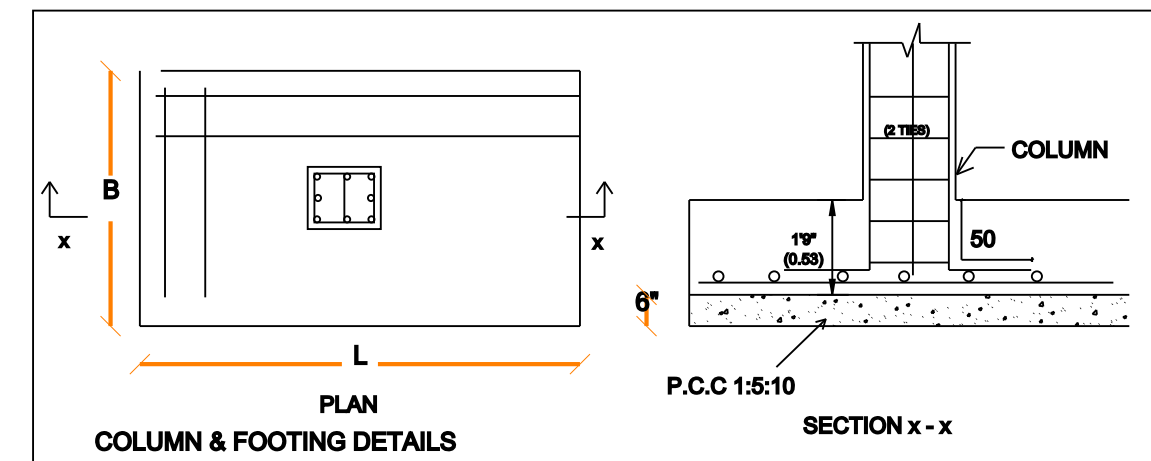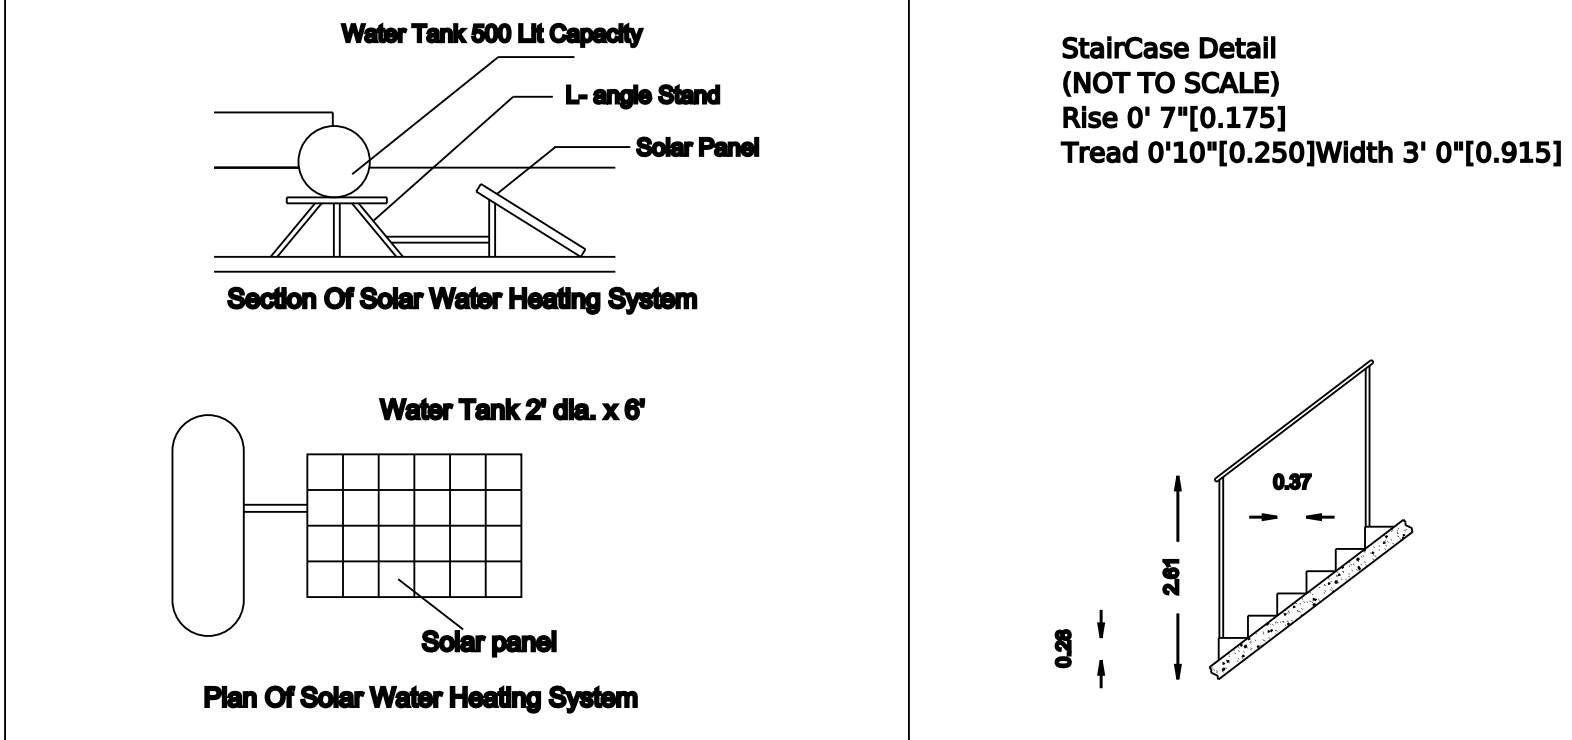

AREA DETAILS	SQ.FT	SQ.MT
SITE AREA	3097.00	287.72
AREA OF PROPOSED GROUND FLOOR BUILDING	1752.04	162.77
AREA OF PROPOSED FIRST FLOOR BUILDING	310.86	28.88
OPEN SPACE	1344.96	124.95

Sanitary Arrangement:-Prop Septic Tank 1 No.

JOINERY DETAILS		SQ.FT	SQ.MT
MD	MAIN DOOR	3'6" X 7'0"	1.06 X 2.13
D1	DOOR	3'0" X 7'0"	0.91 X 2.13
D2	DOOR	2'6" X 7'0"	0.76 X 2.13
W	WINDOW	6'0" X 4'0"	1.83 X 1.22
W1	WINDOW	4'0" X 4'0"	1.22 X 1.22
W2	WINDOW	4'0" X 3'0"	1.22 X 0.91
V	VENTILATOR	2'6" X 2'6"	0.76 X 0.76

SCALE 1" = 8' (1:100)

NOTE : ALL DIMENSIONS ARE IN METER [FT]

A. Mythili

APPLICANT

Er. C. MOORTHY, B.E., A.M.I.E.,
REGISTERED ENGINEER GRADE-II,
RG. NO: CLPA/RE/GR-II / 19 / 08 / 034,
11/5(1), RANI RAJALAKSHMI NAGAR,
KULATHUPALAYAM, THONDARJOTHUR,
COIMBATORE - 541 103.

REGISTER ENGINEER