

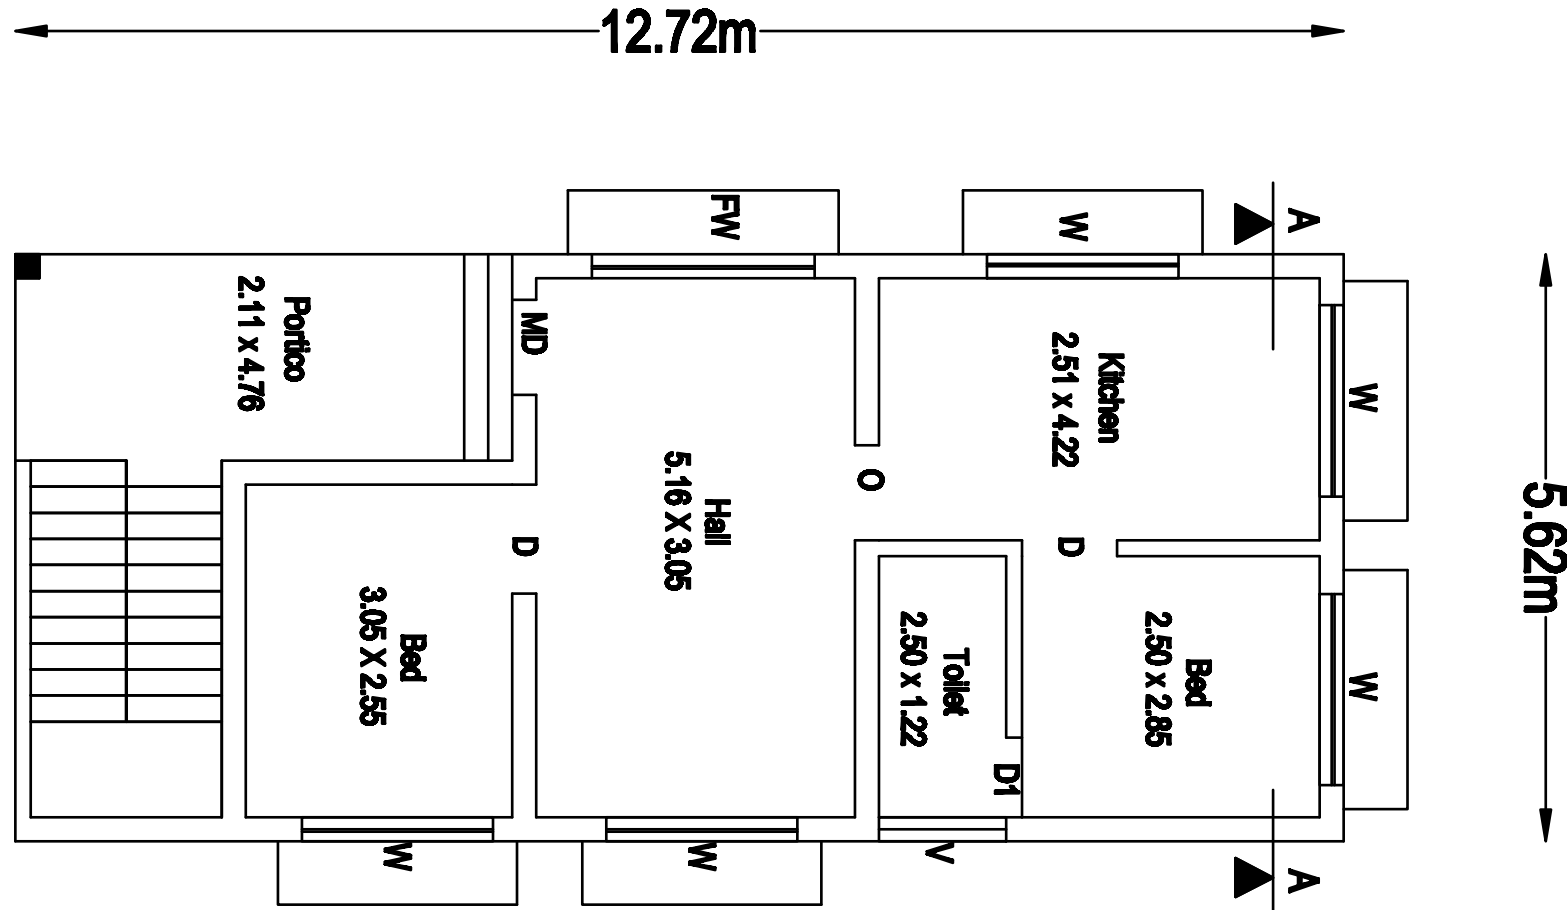
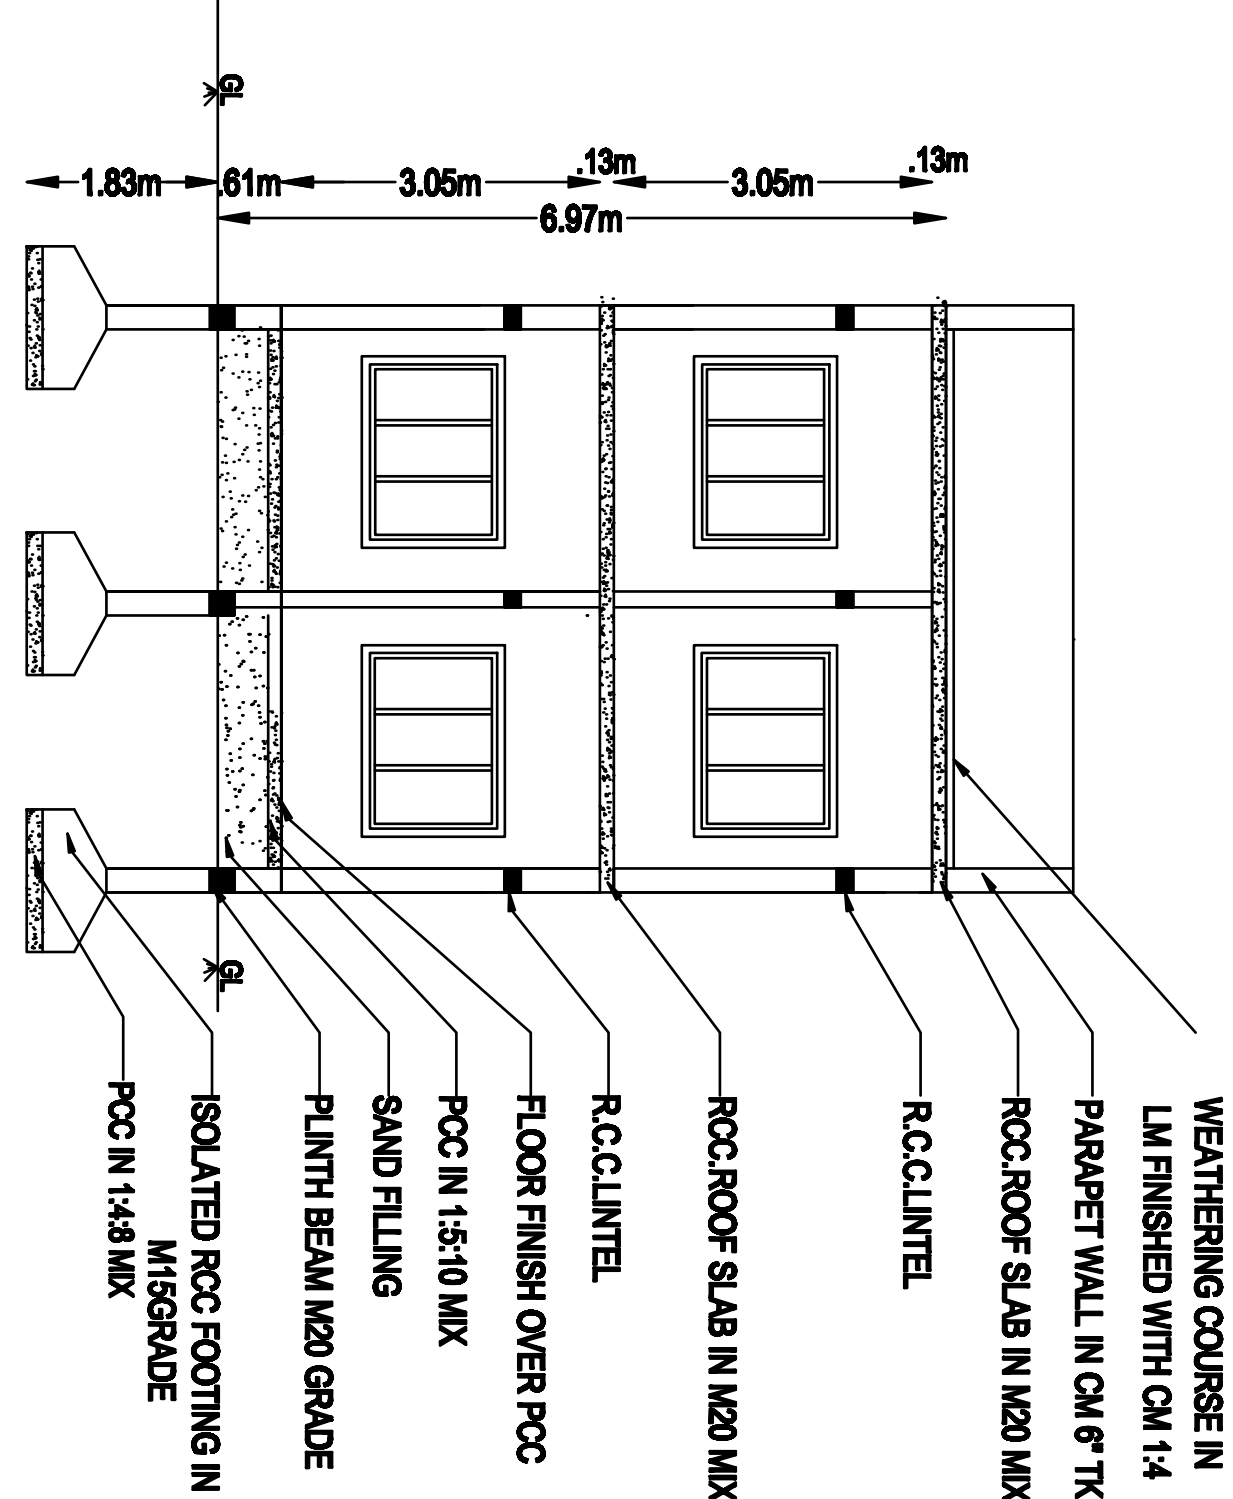





PLAN SHOWING THE PROPOSED NEW CONSTRUCTION OF GROUND FLOOR & FIRST FLOOR RESIDENTIAL BUILDING
IN SITE No.: 5 / West part , S.F.No.: 459 / 6A5A AT " SANTHI AVENUE " , SARKARSAMAKULAM TOWN PANCHAYAT,
ANNUR TALUK AND COIMBATORE DISTRICT. [D.T / C.L.P.A No.: 55 / 2004]

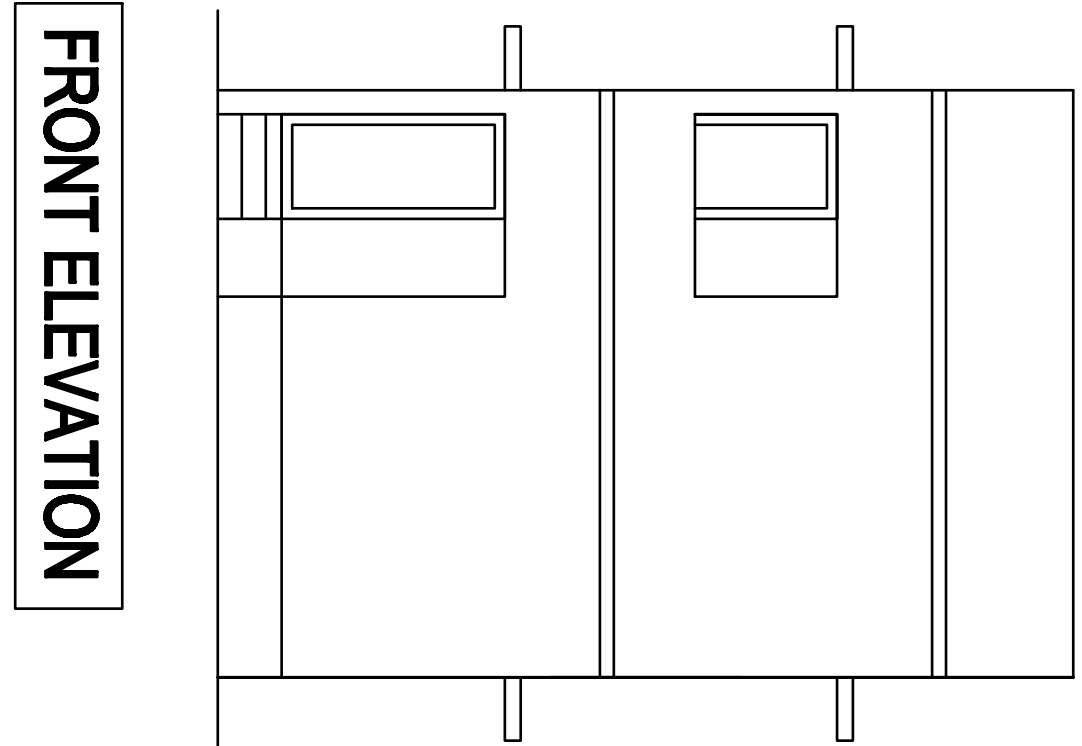

GROUND FLOOR PLAN

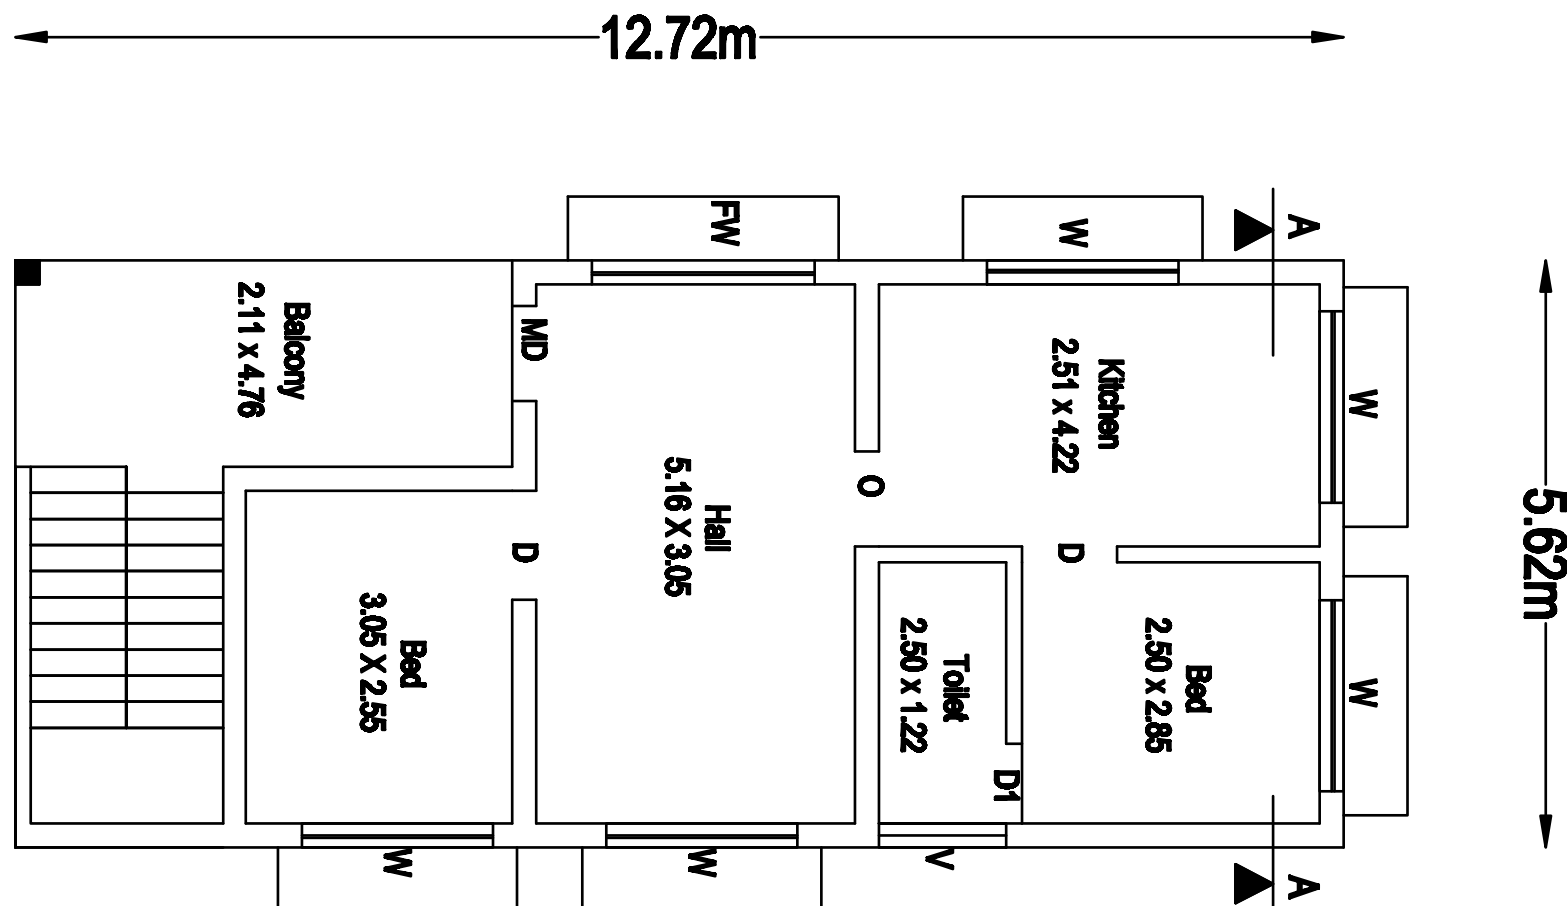

FIRST FLOOR PLAN

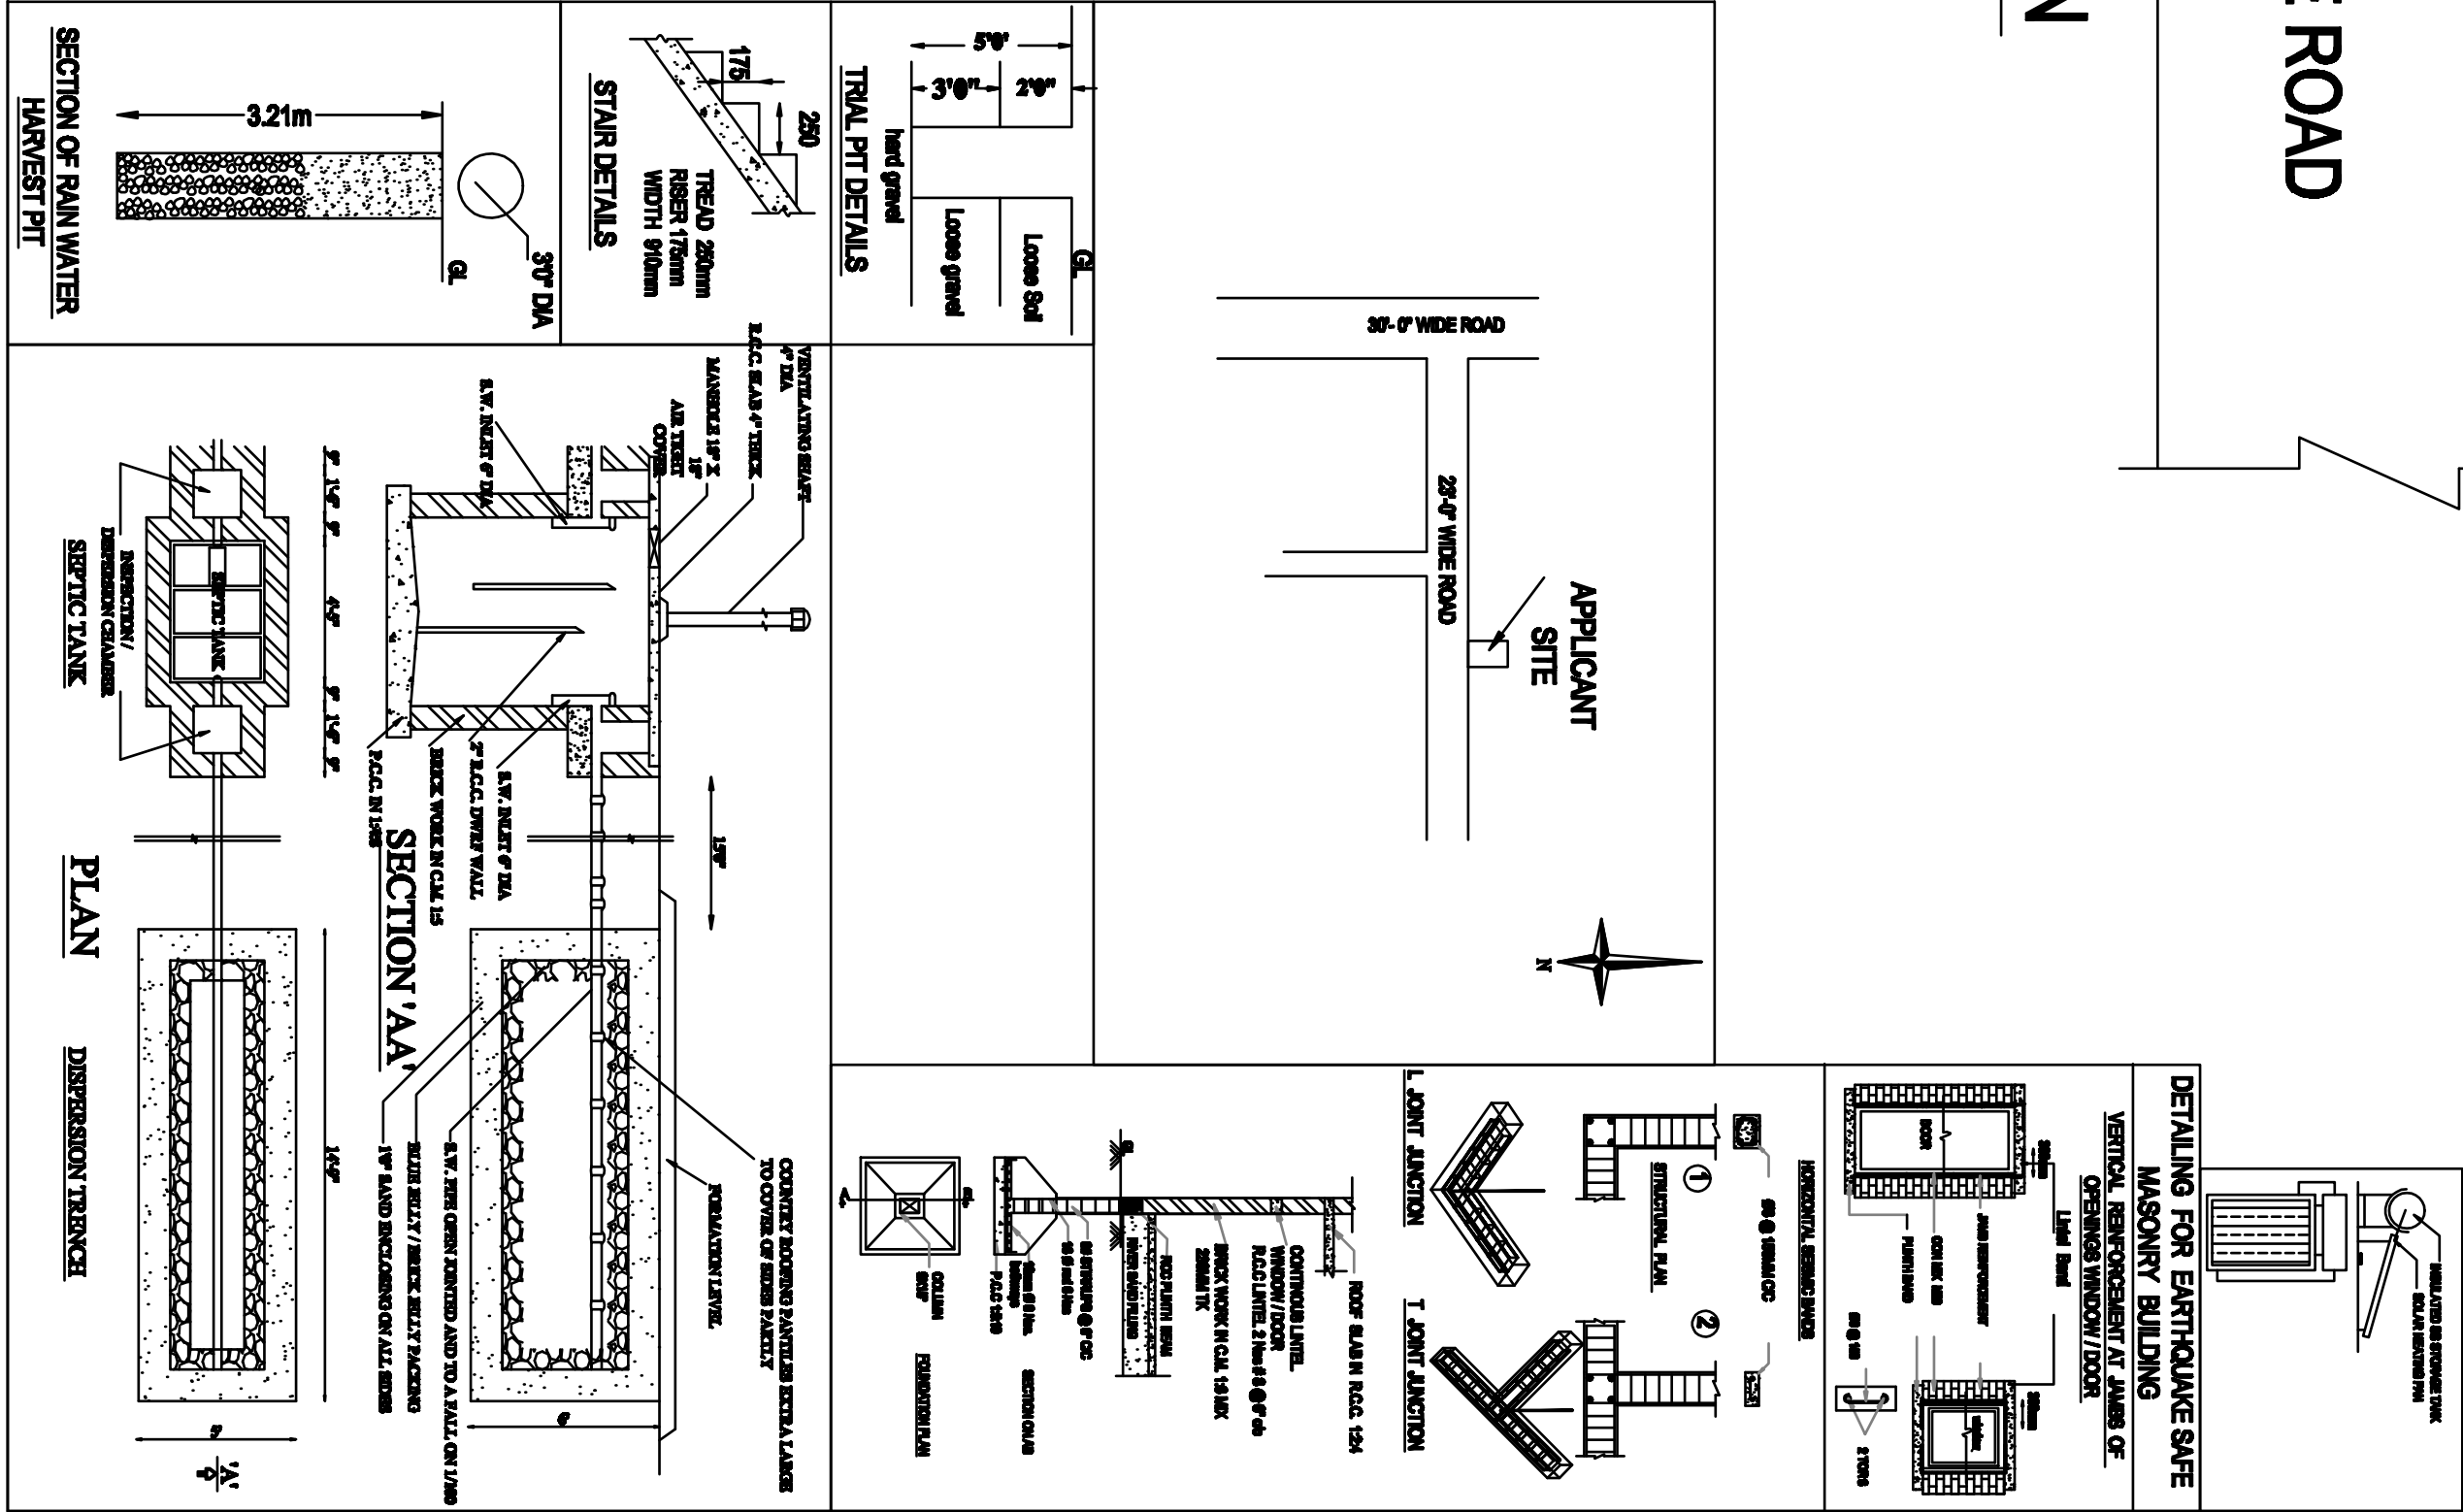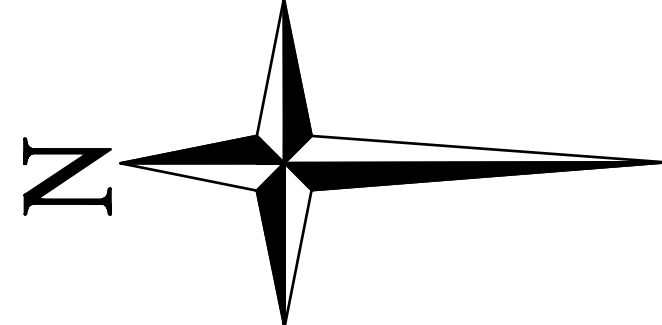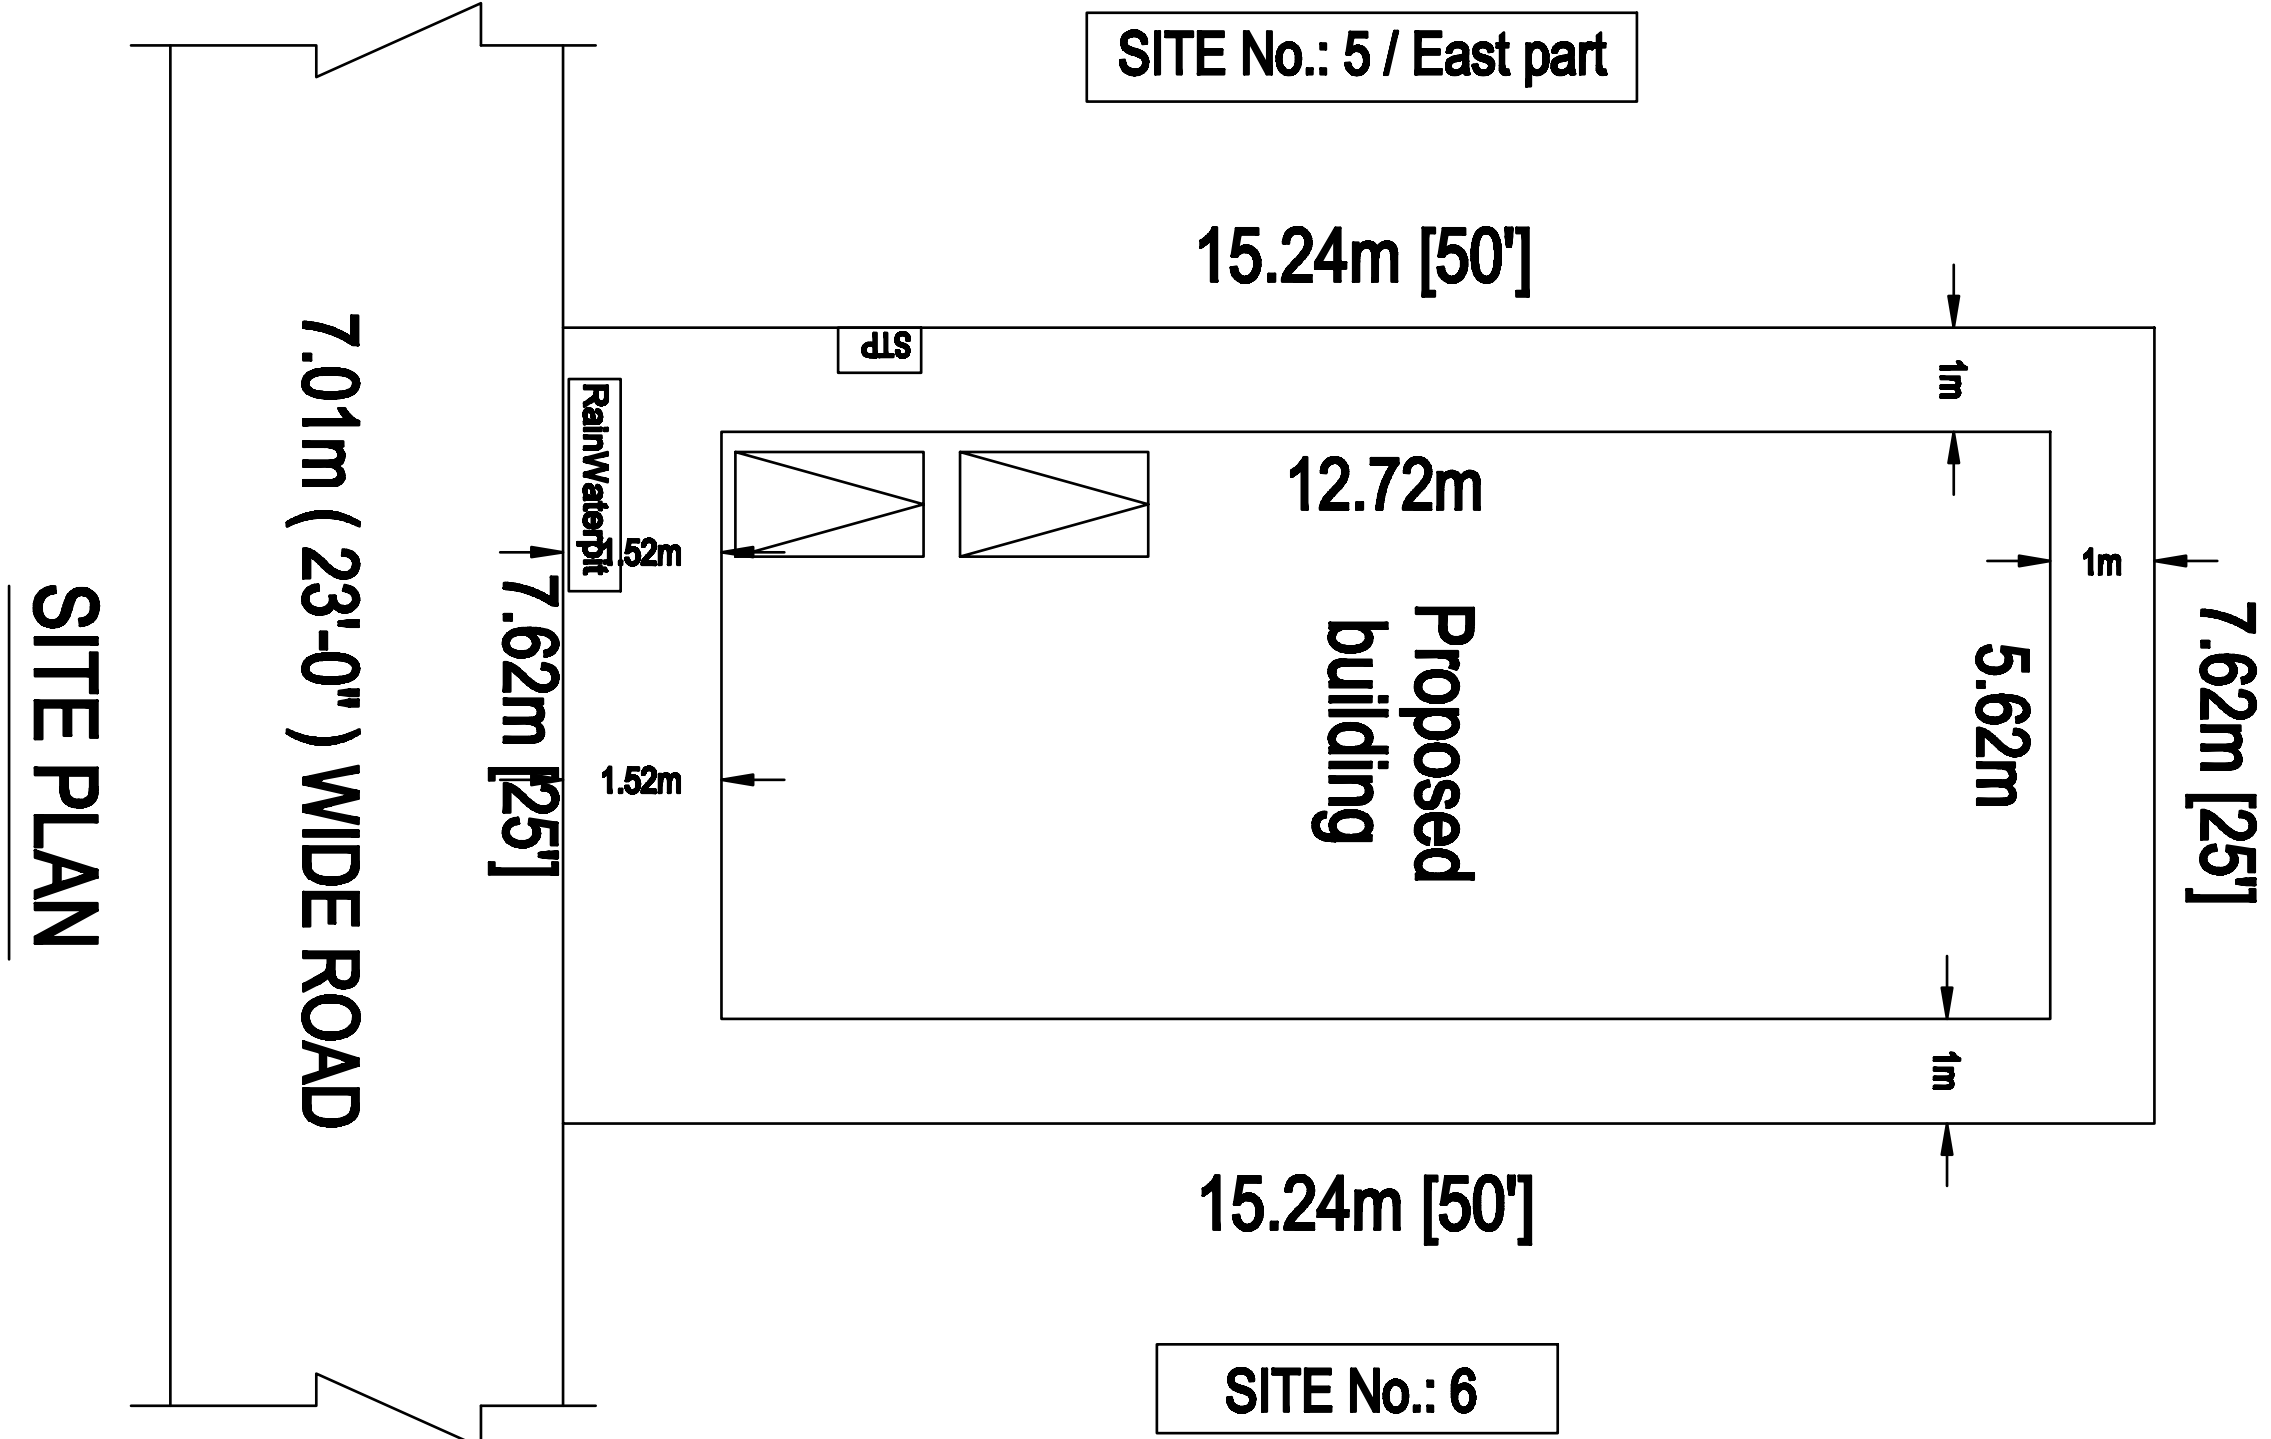

AREA DETAILS			
AREA DETAILS		AREA IN	
		SQ.FT.	SQ.M.
☐	Area of the Site	1250.00	116.12
☐	Area of Proposed Ground floor	770.00	71.49
☐	Area of Proposed First floor	770.00	71.49
☐	Area of the Open Space	480.00	44.63
JOINERY DETAILS			
Sym.	DESCRIPTION	IN FEET	IN METER
MD	MAIN DOOR	36" X 70"	1.07 X 2.13
D	DOOR	33" X 70"	1.00 X 2.13
D1	DOOR	26" X 70"	0.78 X 2.13
O	OPEN	40" X 70"	1.22 X 2.13
FW	WINDOW	70" X 60"	2.13 X 1.83
W	WINDOW	60" X 46"	1.83 X 1.37
V	VENTILATOR	30" X 26"	0.91 X 0.78

Scale 1 : 100
All Dimension are in " METER "

OWNER / DEVELOPER

[Signature]

E: N.MUTHUKUMAR, B.E., AIE
Consulting Civil Engineer &
Licensed Building Surveyor
6/51 Ram Nager, Saravampatti, Coimbatore- 641035.
Cell: 9843166728, 9843166728

REGISTER ENGINEER

Plan prepared by :-
E: N.MUTHUKUMAR, B.E., AIE
Consulting Civil Engineer & LBS
6/51 Ram Nager, Saravampatti, Coimbatore- 641035.
Cell: 9843166728 & 9843166728