



PLAN SHOWING THE PROPOSED NEW CONSTRUCTION OF GROUND FLOOR RESIDENTIAL BUILDING

IN SITE Nos.: 174 & 175 , S.F.No.: 107 / 5B2 AT " GLOBUS SBIOA ENCLAVE " , SARGARSAMAKULAM TOWN



PANCHAYAT, ANNUR TALUK AND COIMBATORE DISTRICT. [D.T./C.L.P.A No.: 13 / 2016]

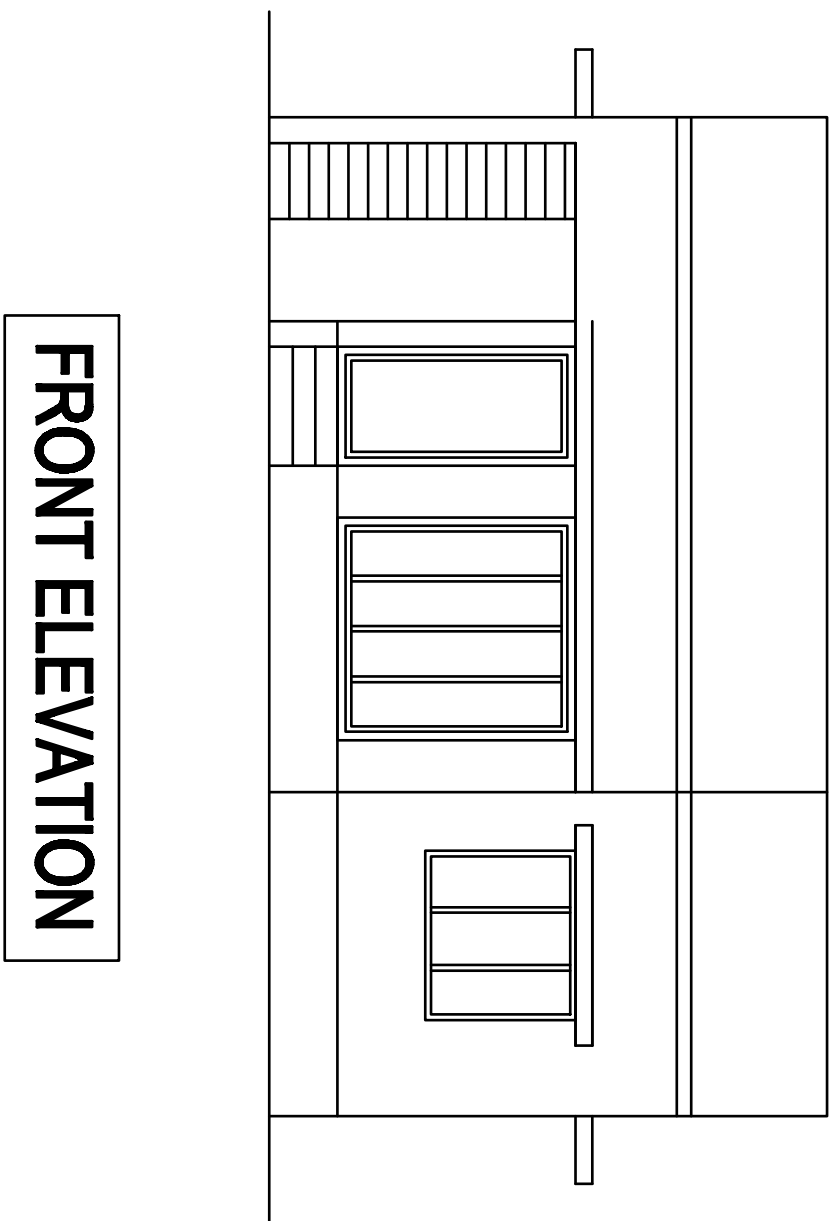


FRONT ELEVATION

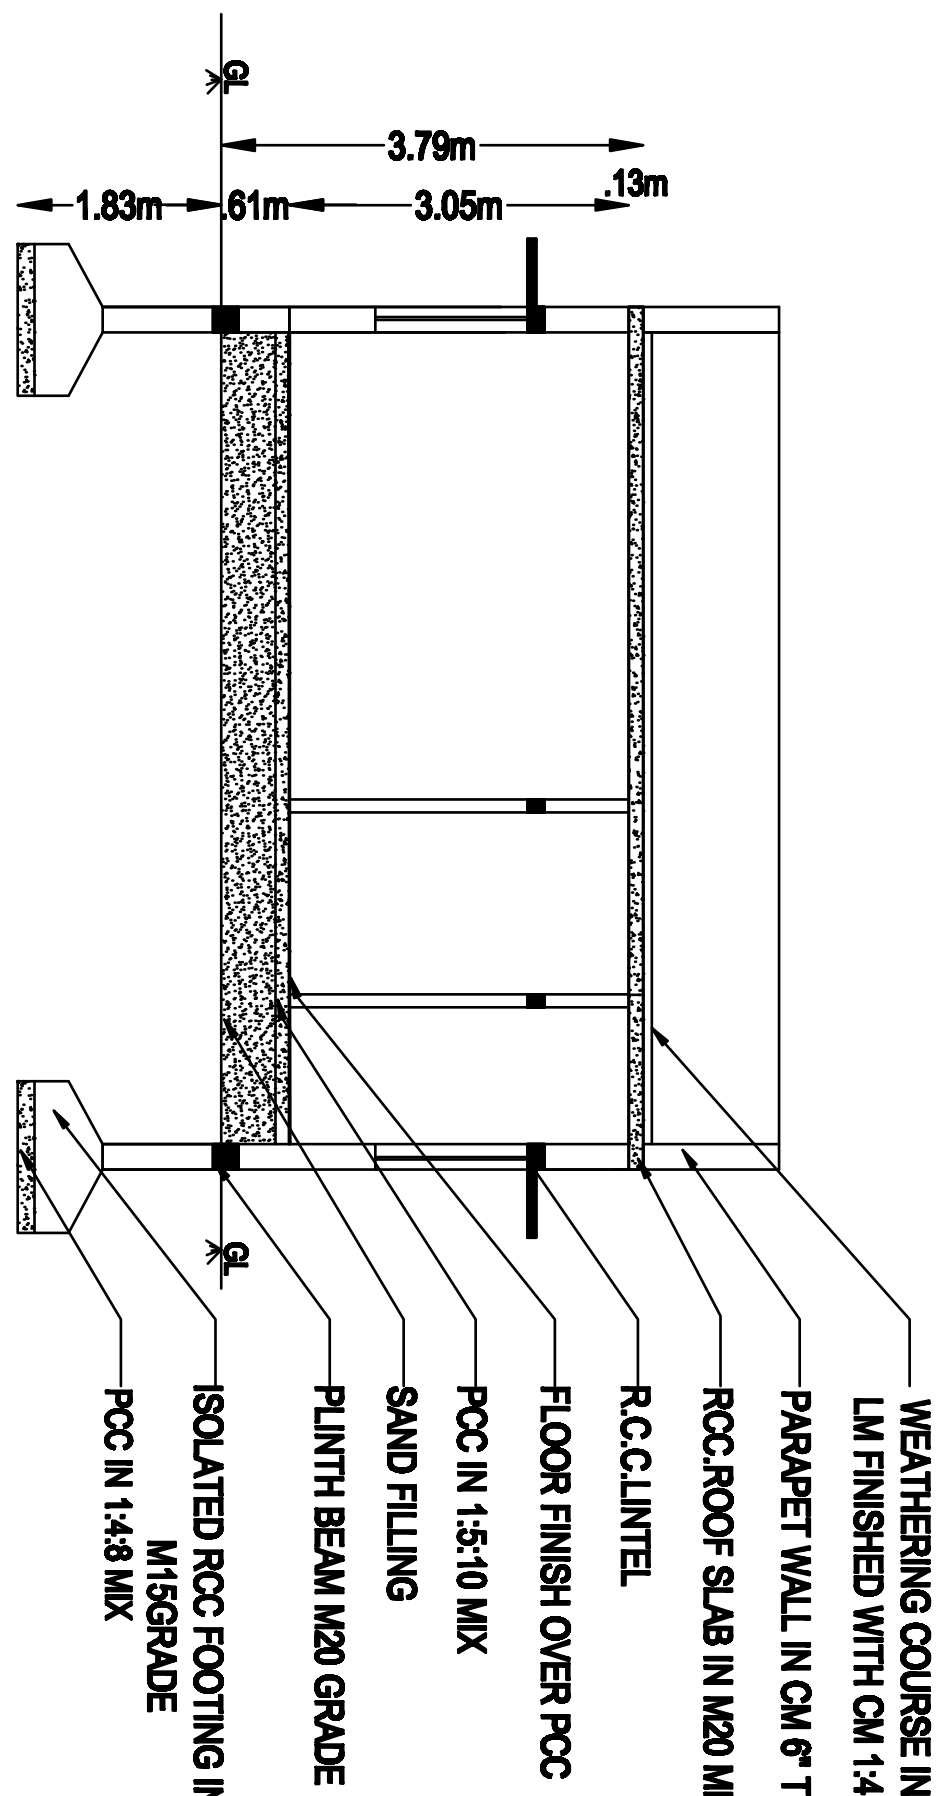


SECTION ON " AA "

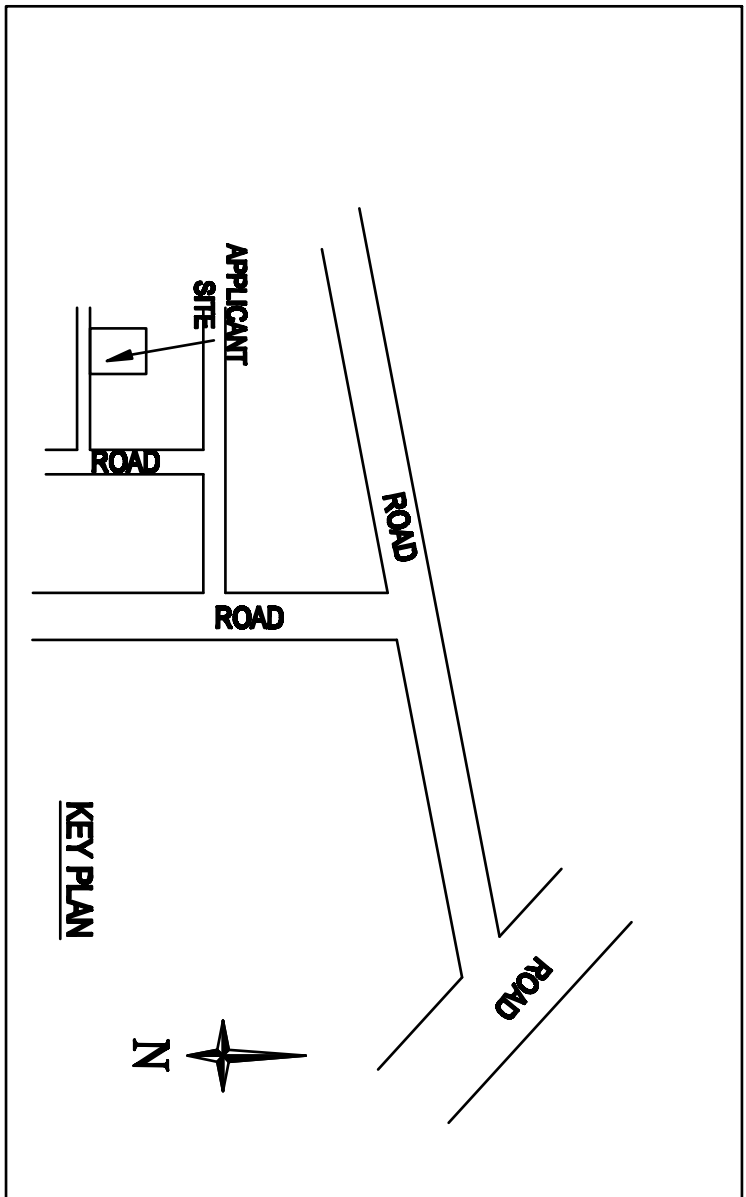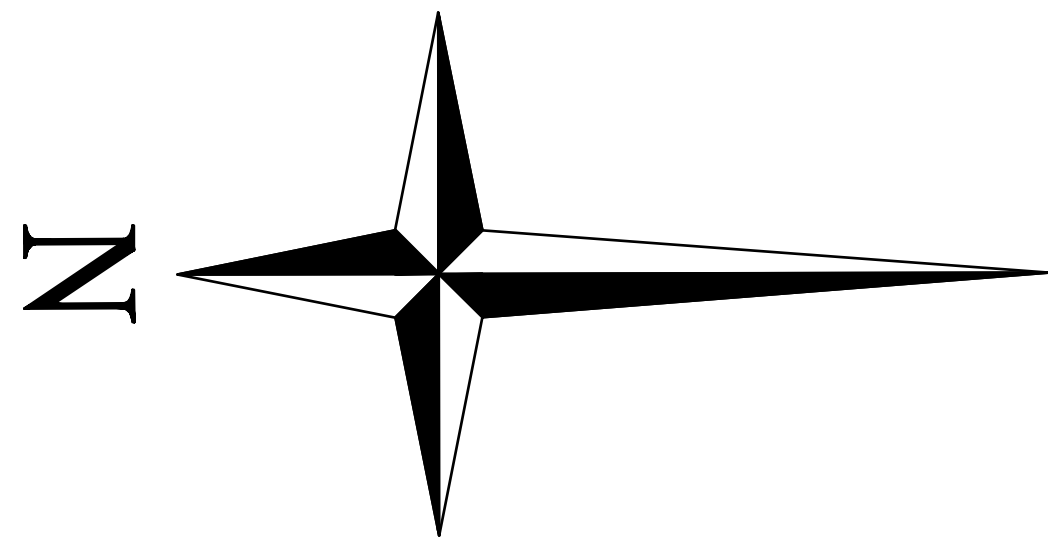


KEY PLAN

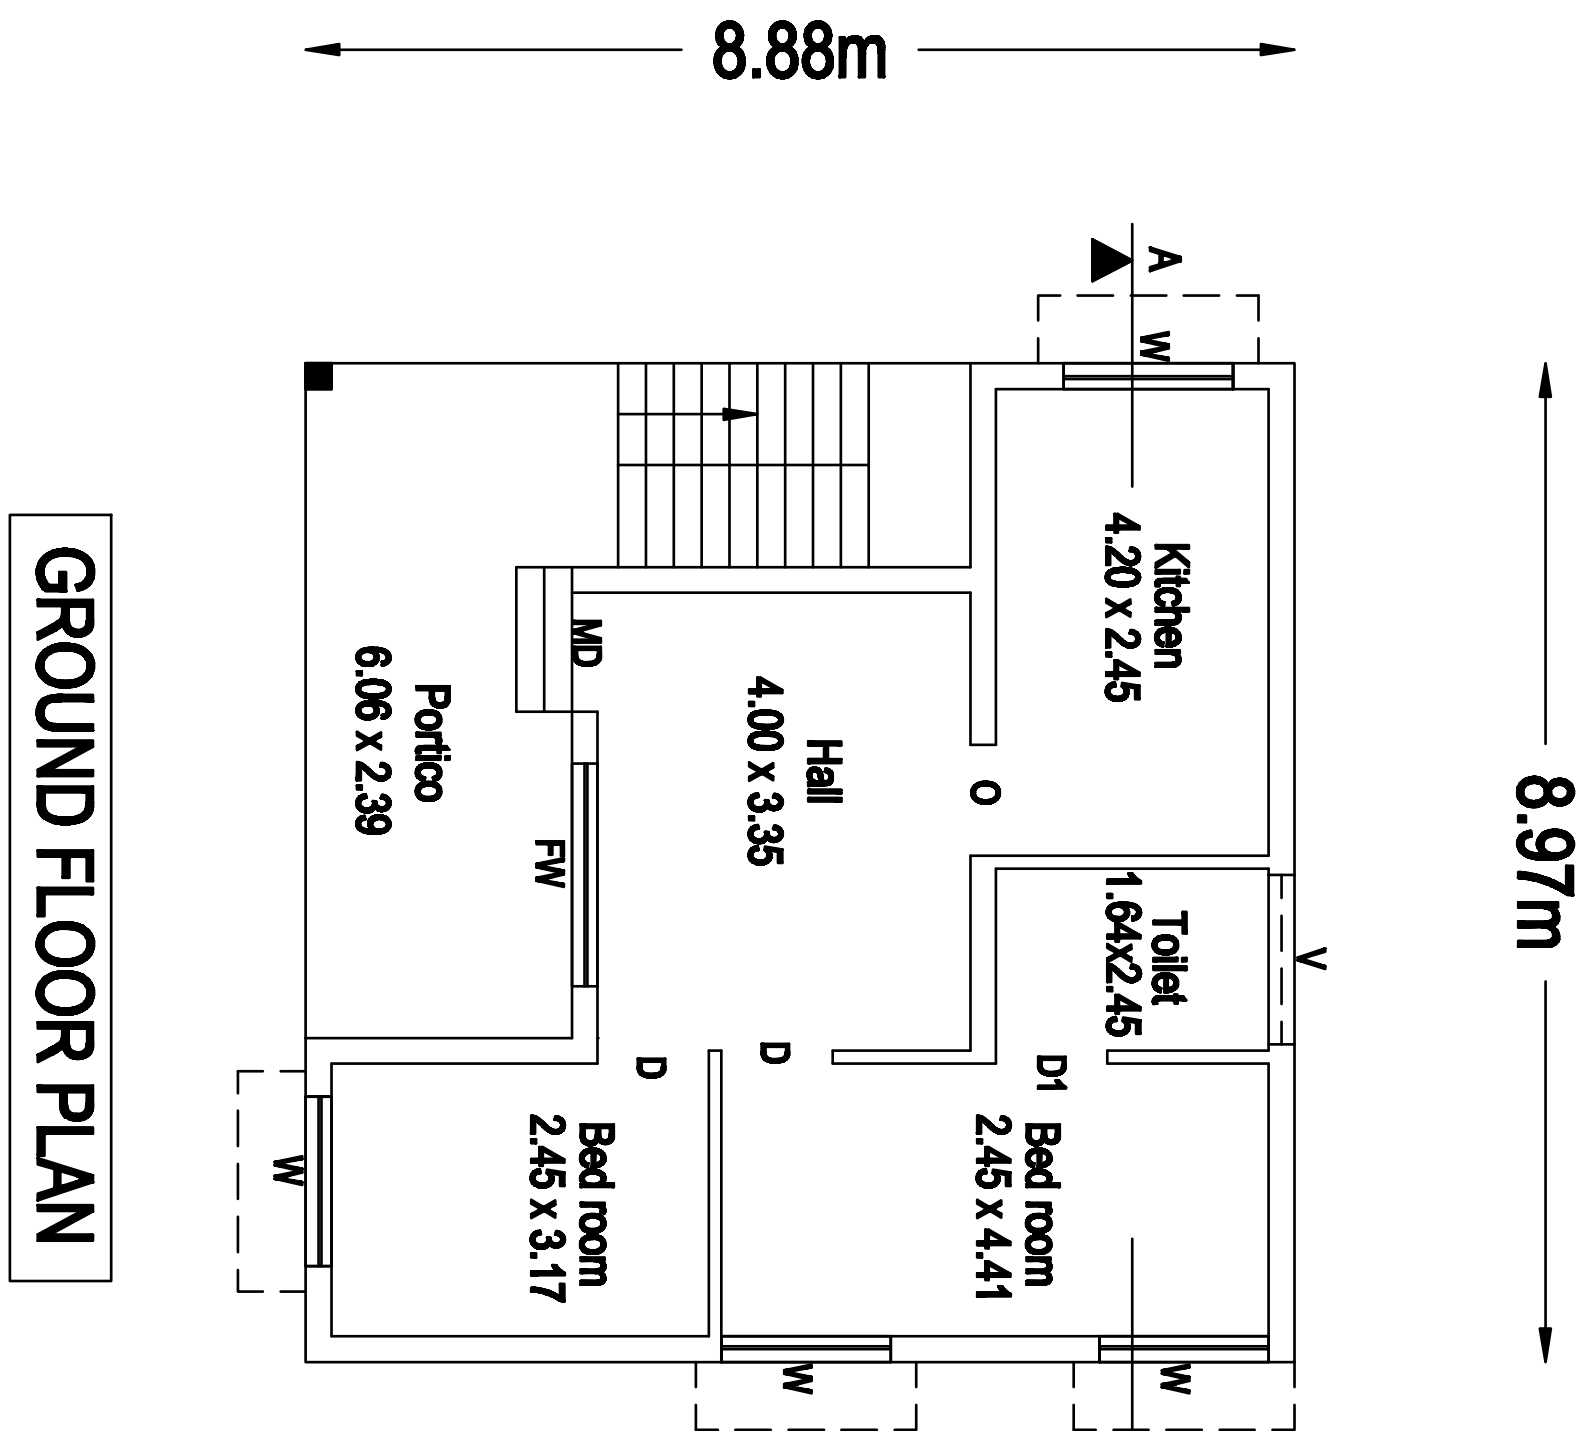

GROUND FLOOR PLAN

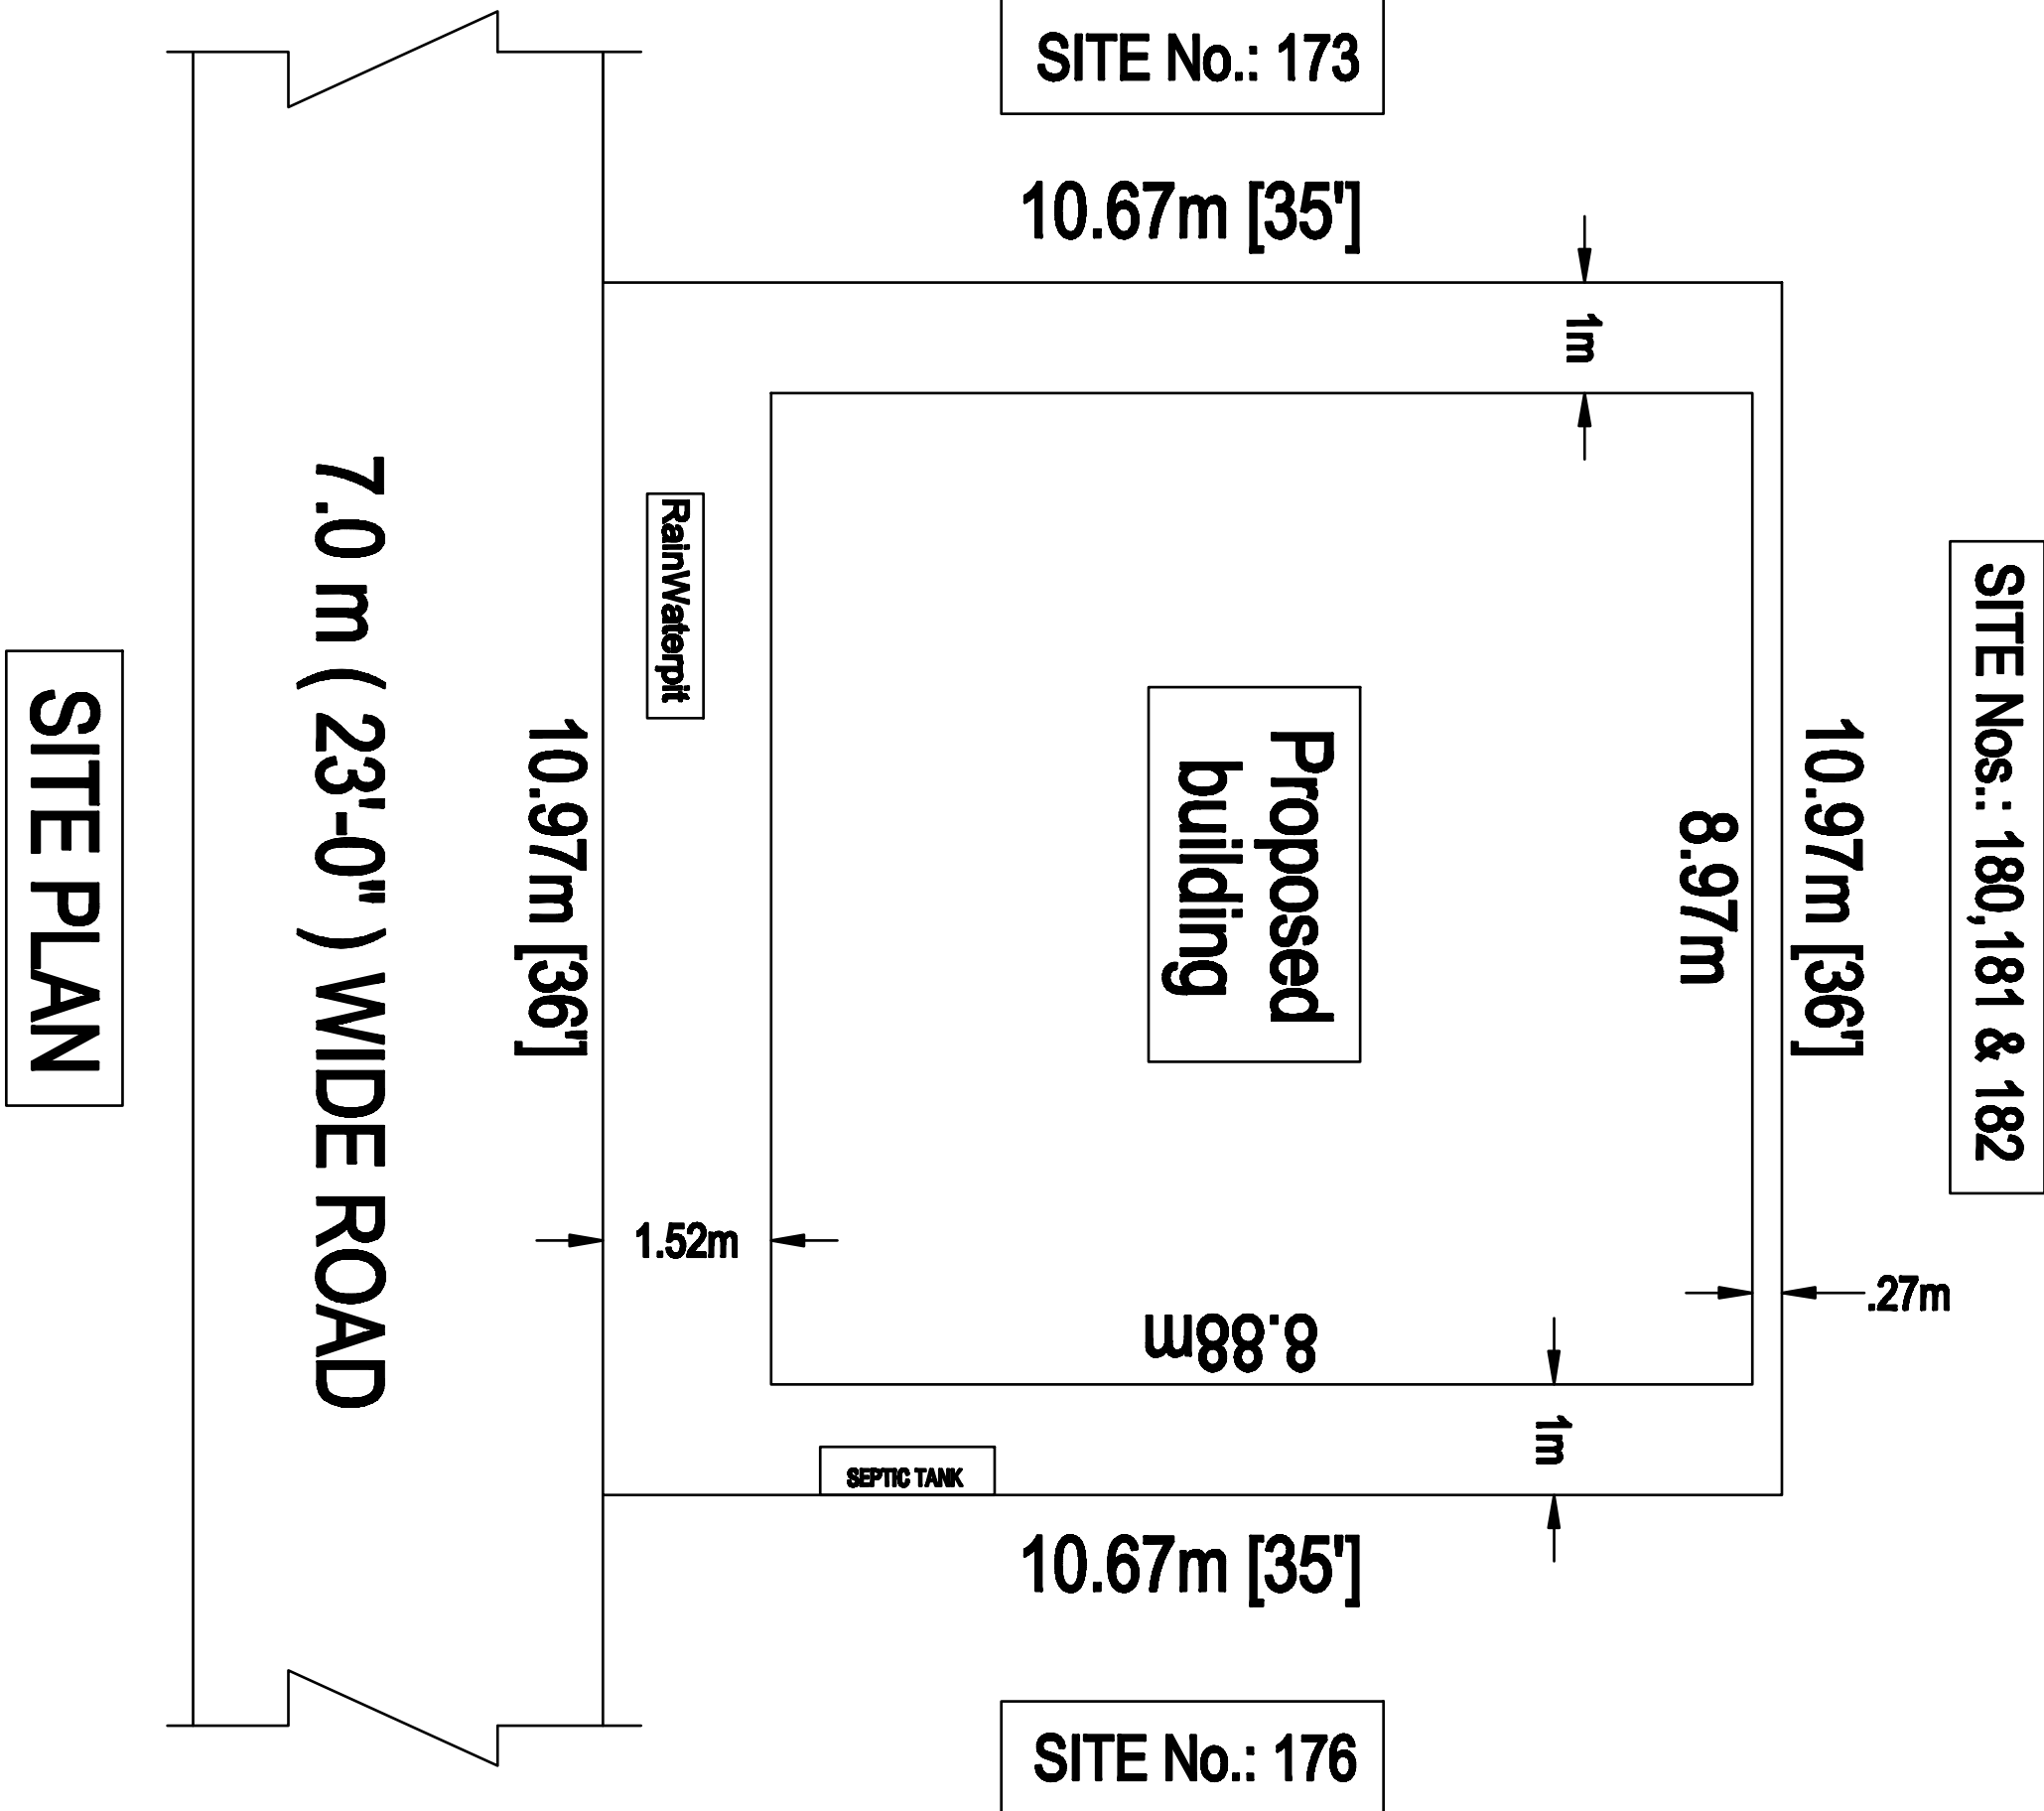

SITE PLAN

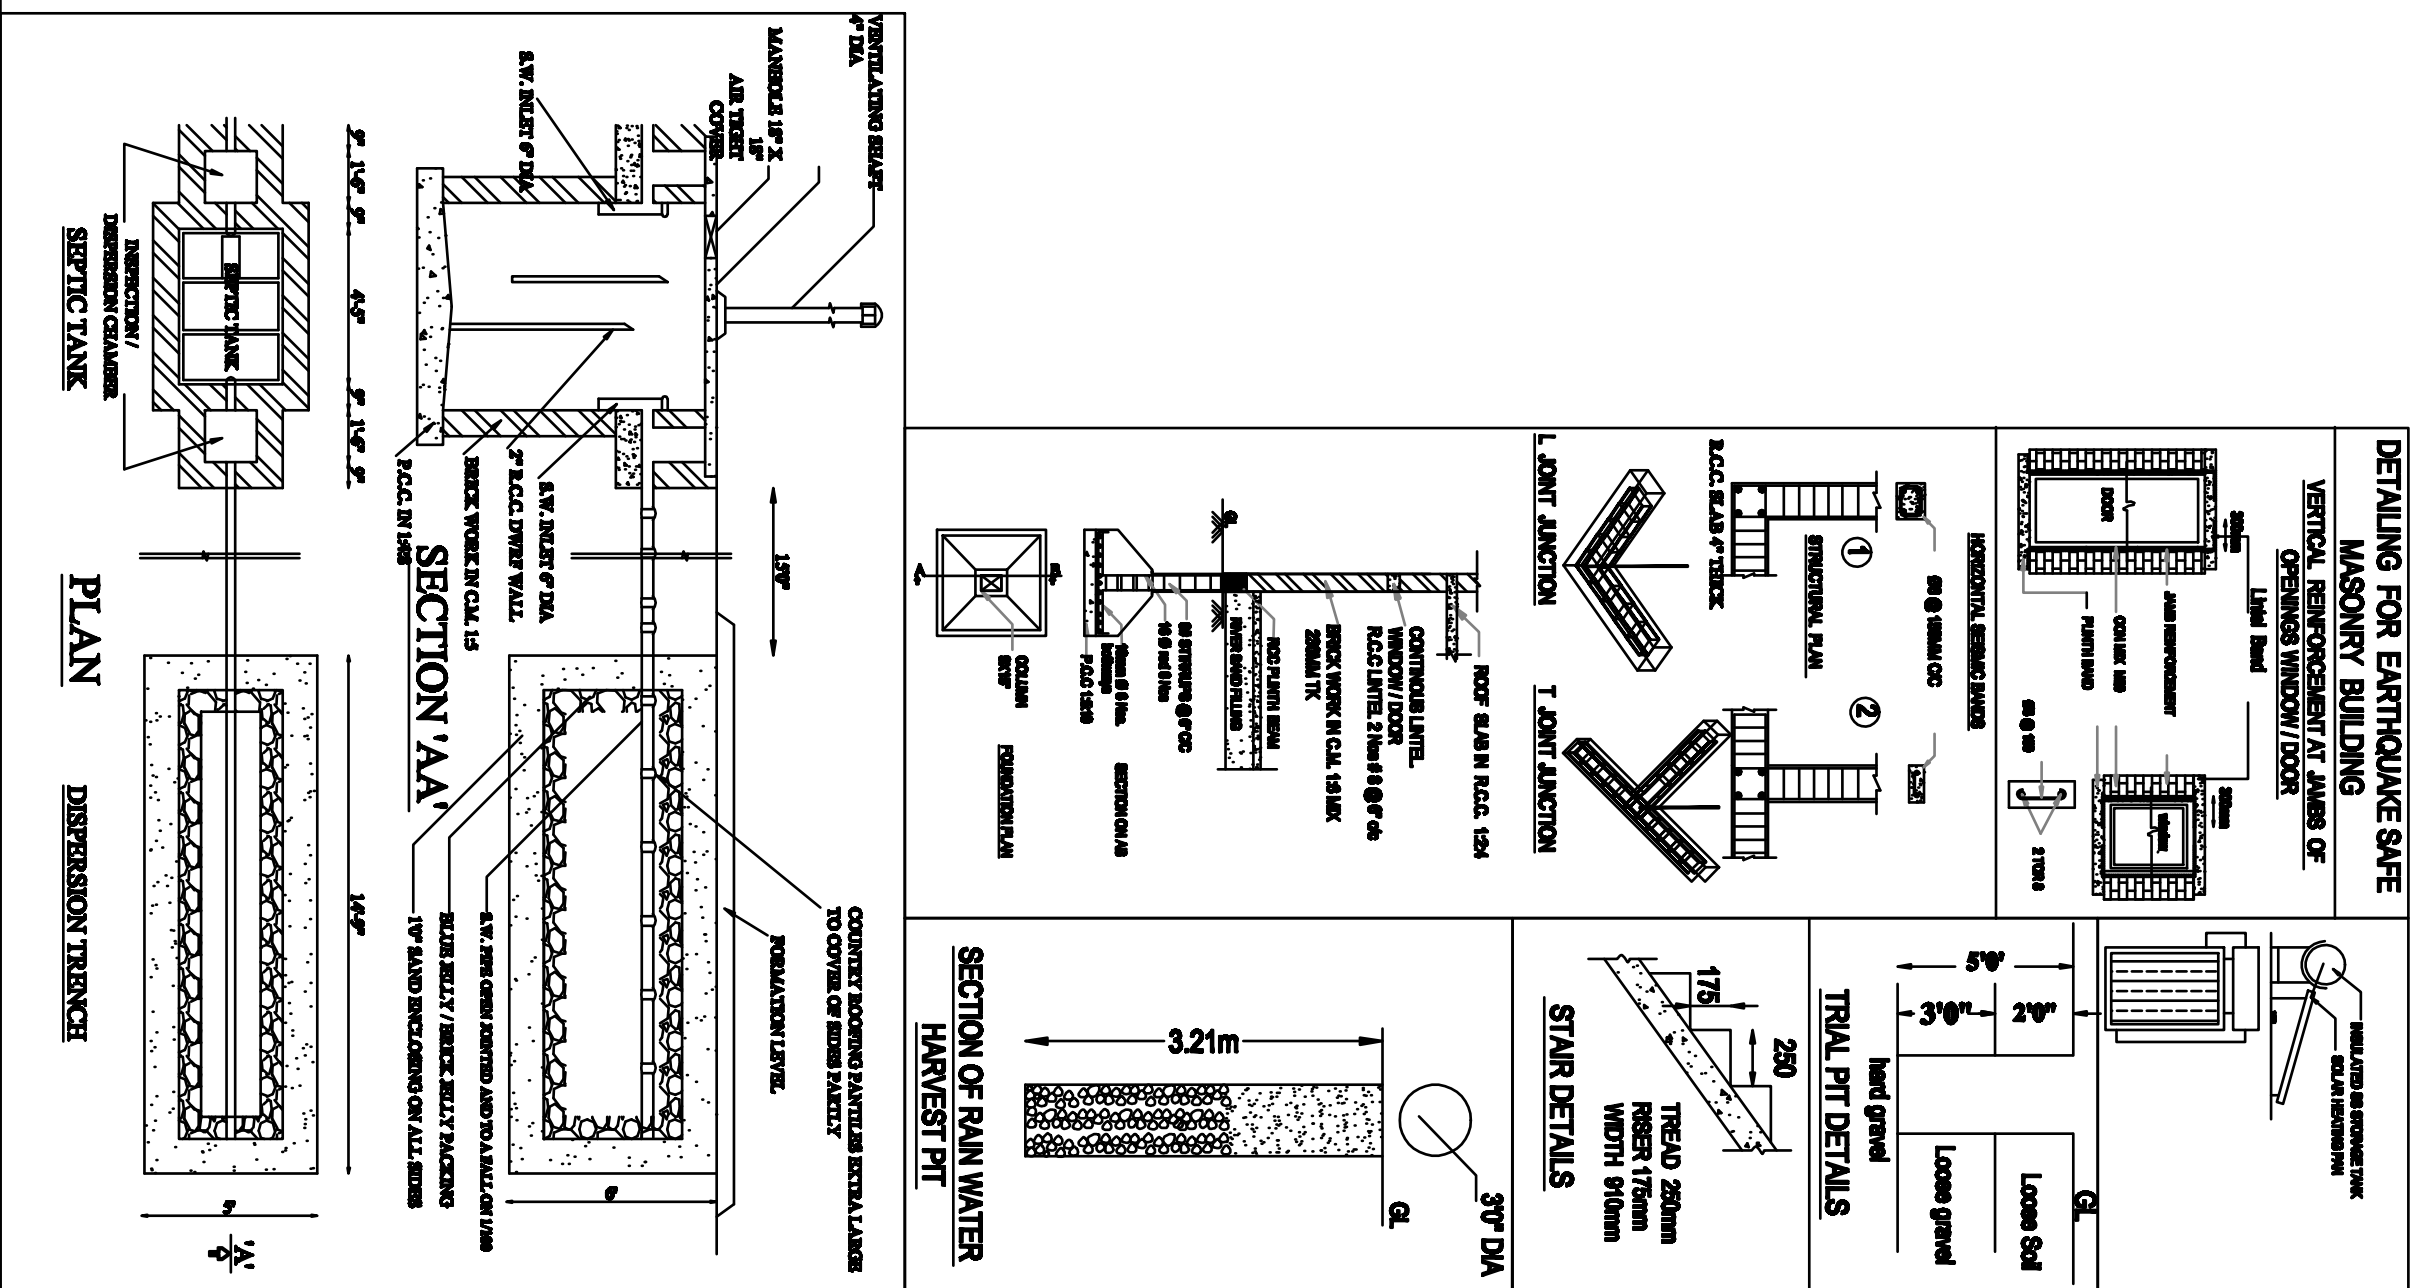

AREA DETAILS			
AREA DETAILS		AREA IN	
		SQ.FT.	SQ.M.
☐	Area of the Site	1260.00	117.05
☐	Area of Proposed Ground floor	857.00	79.65
☐	Area of the Open Space	403.00	37.40
JOINERY DETAILS			
Sym.	DESCRIPTION	IN FEET	IN METER
MD	MAIN DOOR	36" X 70"	1.07 X 2.13
D1	DOOR	33" X 70"	1.00 X 2.13
O	DOOR	26" X 70"	0.76 X 2.13
	OPEN	40" X 70"	1.22 X 2.13
FW	WINDOW	70" X 60"	2.13 X 1.83
W	WINDOW	50" X 46"	1.52 X 1.37
V	VENTILATOR	50" X 26"	1.52 X 0.76

AREA DETAILS		AREA IN
AREA DETAILS		SQ.FT. SQ.M.
Area of the Site	1260.00	117.05
Area of Proposed Ground floor	857.00	79.65
Area of the Open Space	403.00	37.40
JOINERY DETAILS		
Sym.	DESCRIPTION	IN FEET IN METER
MD	MAIN DOOR	36" X 70" 1.07 X 2.13
D1	DOOR	33" X 70" 1.00 X 2.13
O	DOOR	26" X 70" 0.76 X 2.13
	OPEN	40" X 70" 1.22 X 2.13
FW	WINDOW	70" X 60" 2.13 X 1.83
W	WINDOW	50" X 46" 1.52 X 1.37
V	VENTILATOR	50" X 26" 1.52 X 0.76
OWNER / DEVELOPER		
Scale 1 : 100		
All Dimension are in "METER"		
OWNER / DEVELOPER		
REGISTER ENGINEER		
Plan prepared by :-		
E. N.MUTHUKUMAR, B.E., AIE		
Consulting Civil Engineer &		
Licensed Building Surveyor		
6, Sri Ram Nagar, Saravanampatti		
Coimbatore- 641035.		
Cell: 9843166726, 9843166728		
REGISTER ENGINEER		
Plan prepared by :-		
E. N.MUTHUKUMAR, B.E., AIE		
Consulting Civil Engineer & LBS		
6, Sri Ram Nagar, Saravanampatti, Coimbatore - 641035		
Cell: 9843166726 & 9843166728		