
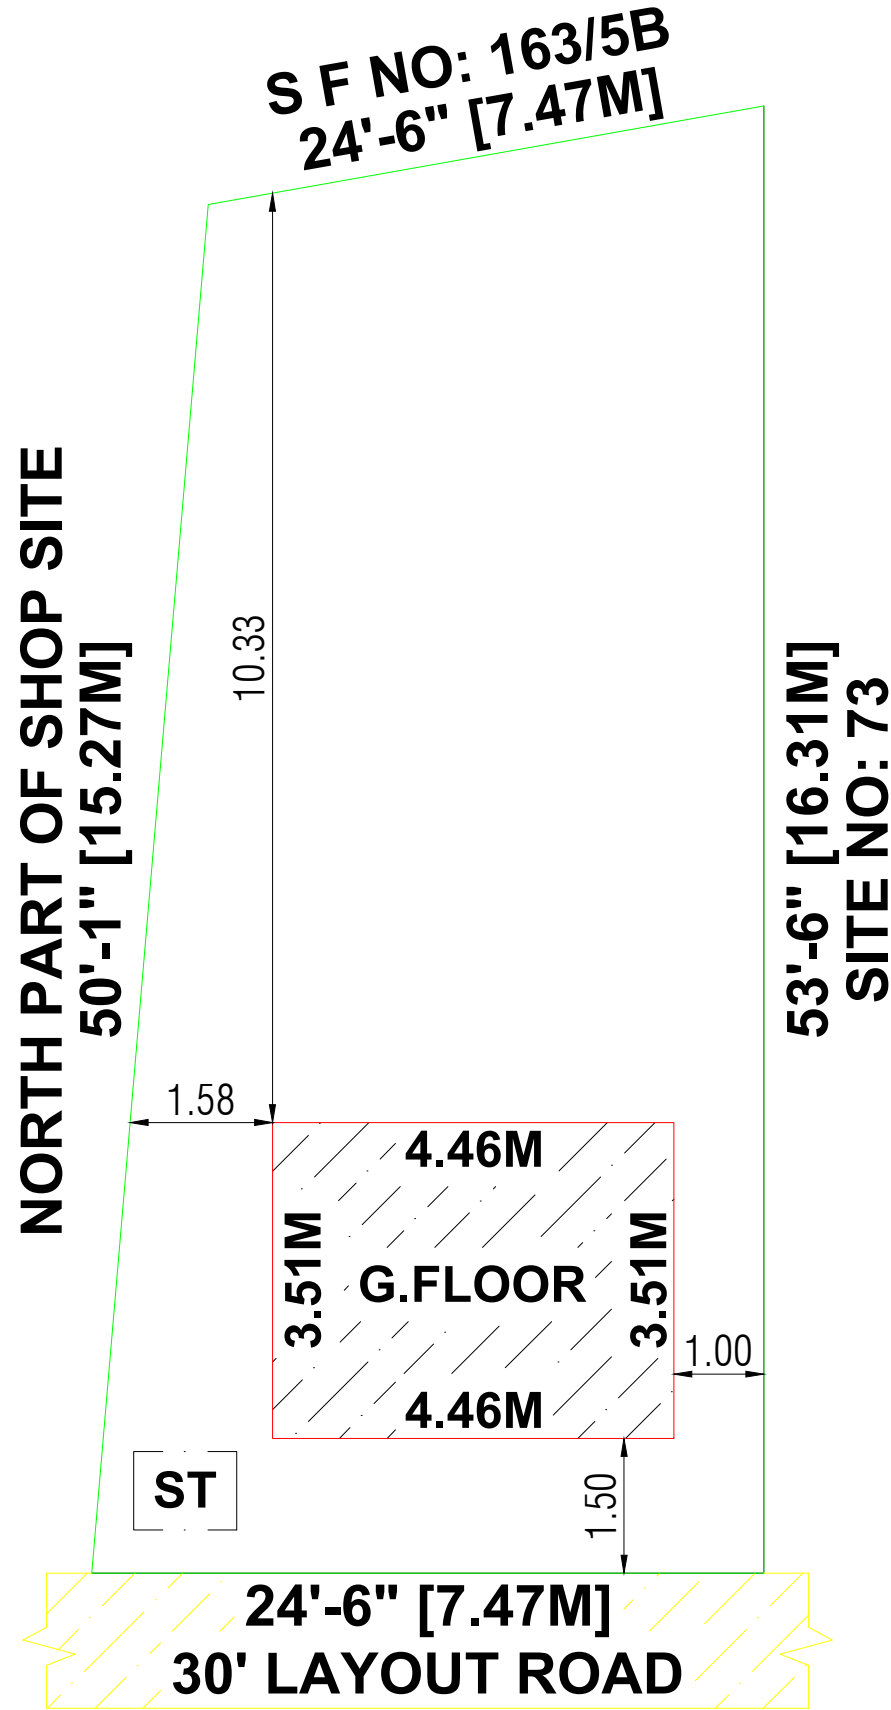
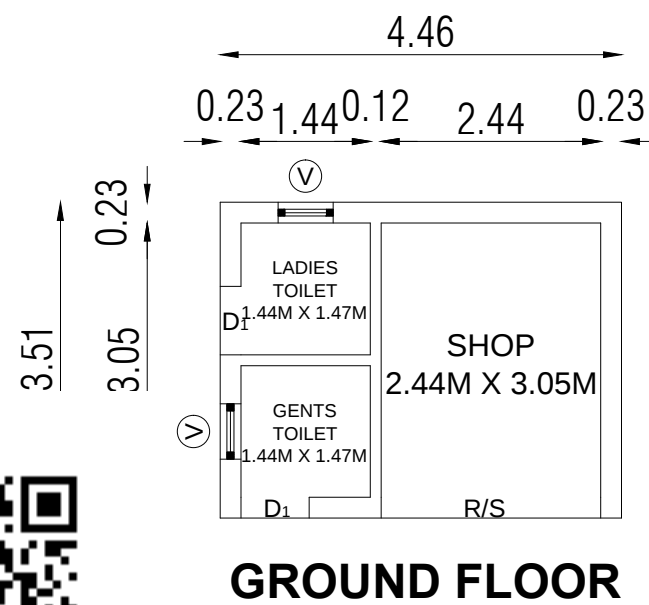
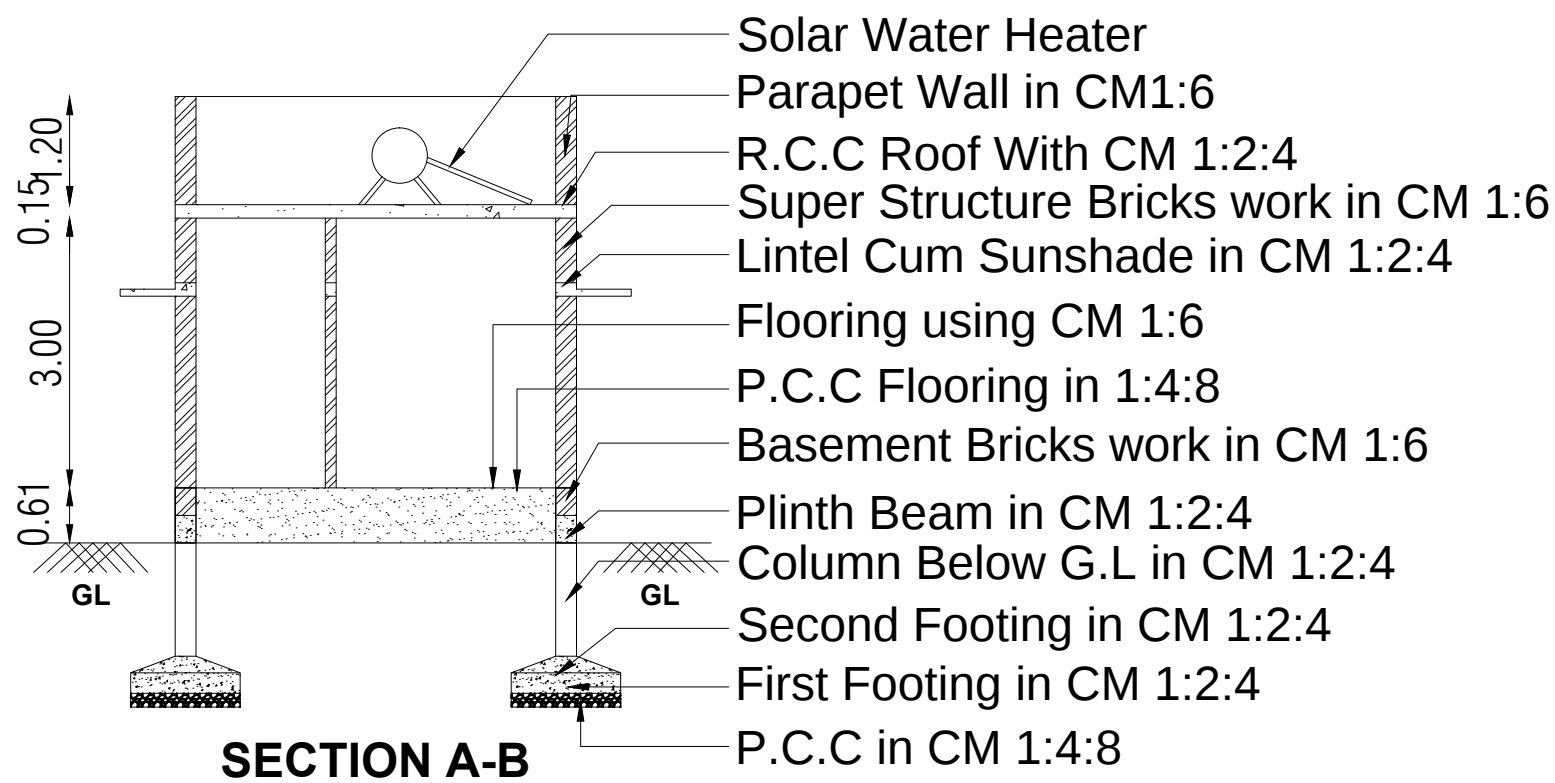


PLAN SHOWING THE PROPOSED GROUND FLOOR R.C.C ROOF COMMERCIAL SHOP BUILDING IN S.F NO: 163/5A6, SHOP SITE SOUTH PART, AT SRI ARYA GARDEN, KANNAMPALAYAM VILLAGE & TOWN PANCHAYAT, SULUR TALUK, COIMBATORE DISTRICT.

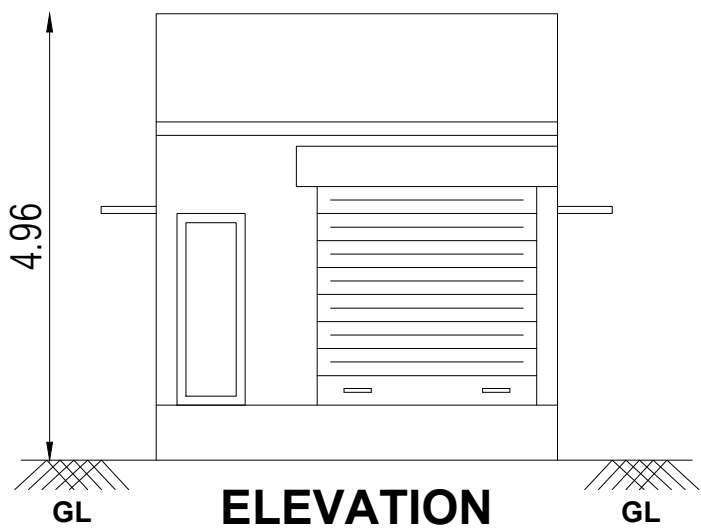

AREA DETAILS	SQ.M	SQ.FT
AREA OF THE SITE	108.09	1163.48
AREA OF PROPOSED G.FLOOR	15.65	168.46
AREA OF THE OPEN SPACE	92.44	995.02

Scale:-
Site Plan 1"= 16'-0" (1:200)
Plan, Section & Elevation 1" = 8'-0" (1:100)

JOINERY DETAILS	IN Feet	In Meter
M.D - MAIN DOOR	5'-0" x 7'-0"	1.52x2.13
D - DOOR	3'-0" x 7'-0"	0.91x2.13
D1 - DOOR	2'-6" x 7'-0"	0.76x2.13
W - WINDOW	4'-0" x 4'-0"	1.21 x 1.21
V - VENTILATOR	2'-0" x 2'-0"	0.60 x0.60

○ SITE BOUNDARY

○ AREA OF PRO.BUILDING

○ EXISTING BUILDING

○ ROAD



SITE PLAN

Approval Authority

A Stephen
Applicant

Er. P PANDIDURAI DCE,RE.,
Registered Engineer
Shop No:2, Jeeva Nagar,
Kannampalayam, Sulur
Cell : +91 90928 32851.
Engineer / LBS

SEPT

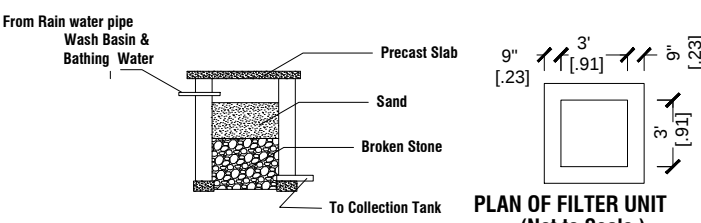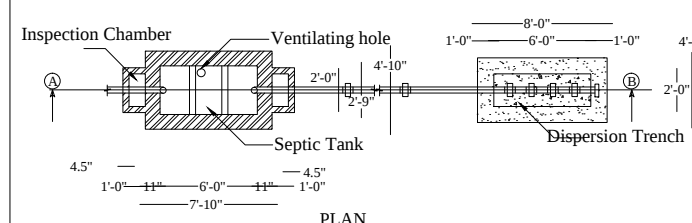

SECTION ON - AB