



PLAN SHOWING THE CONSTRUCTION OF PROPOSED GROUND FLOOR R.C.C ROOF
COMMERCIAL SHOP BUILDING AT S.F.No:- 229/9A1A1A (SOUTH PART),PATTA.No:-1828,
"THILAGAR STREET",VELLALORE TOWN PANCHAYAT & VILLAGE ,
MADUKKARAI TALUK, COIMBATORE DISTRICT.

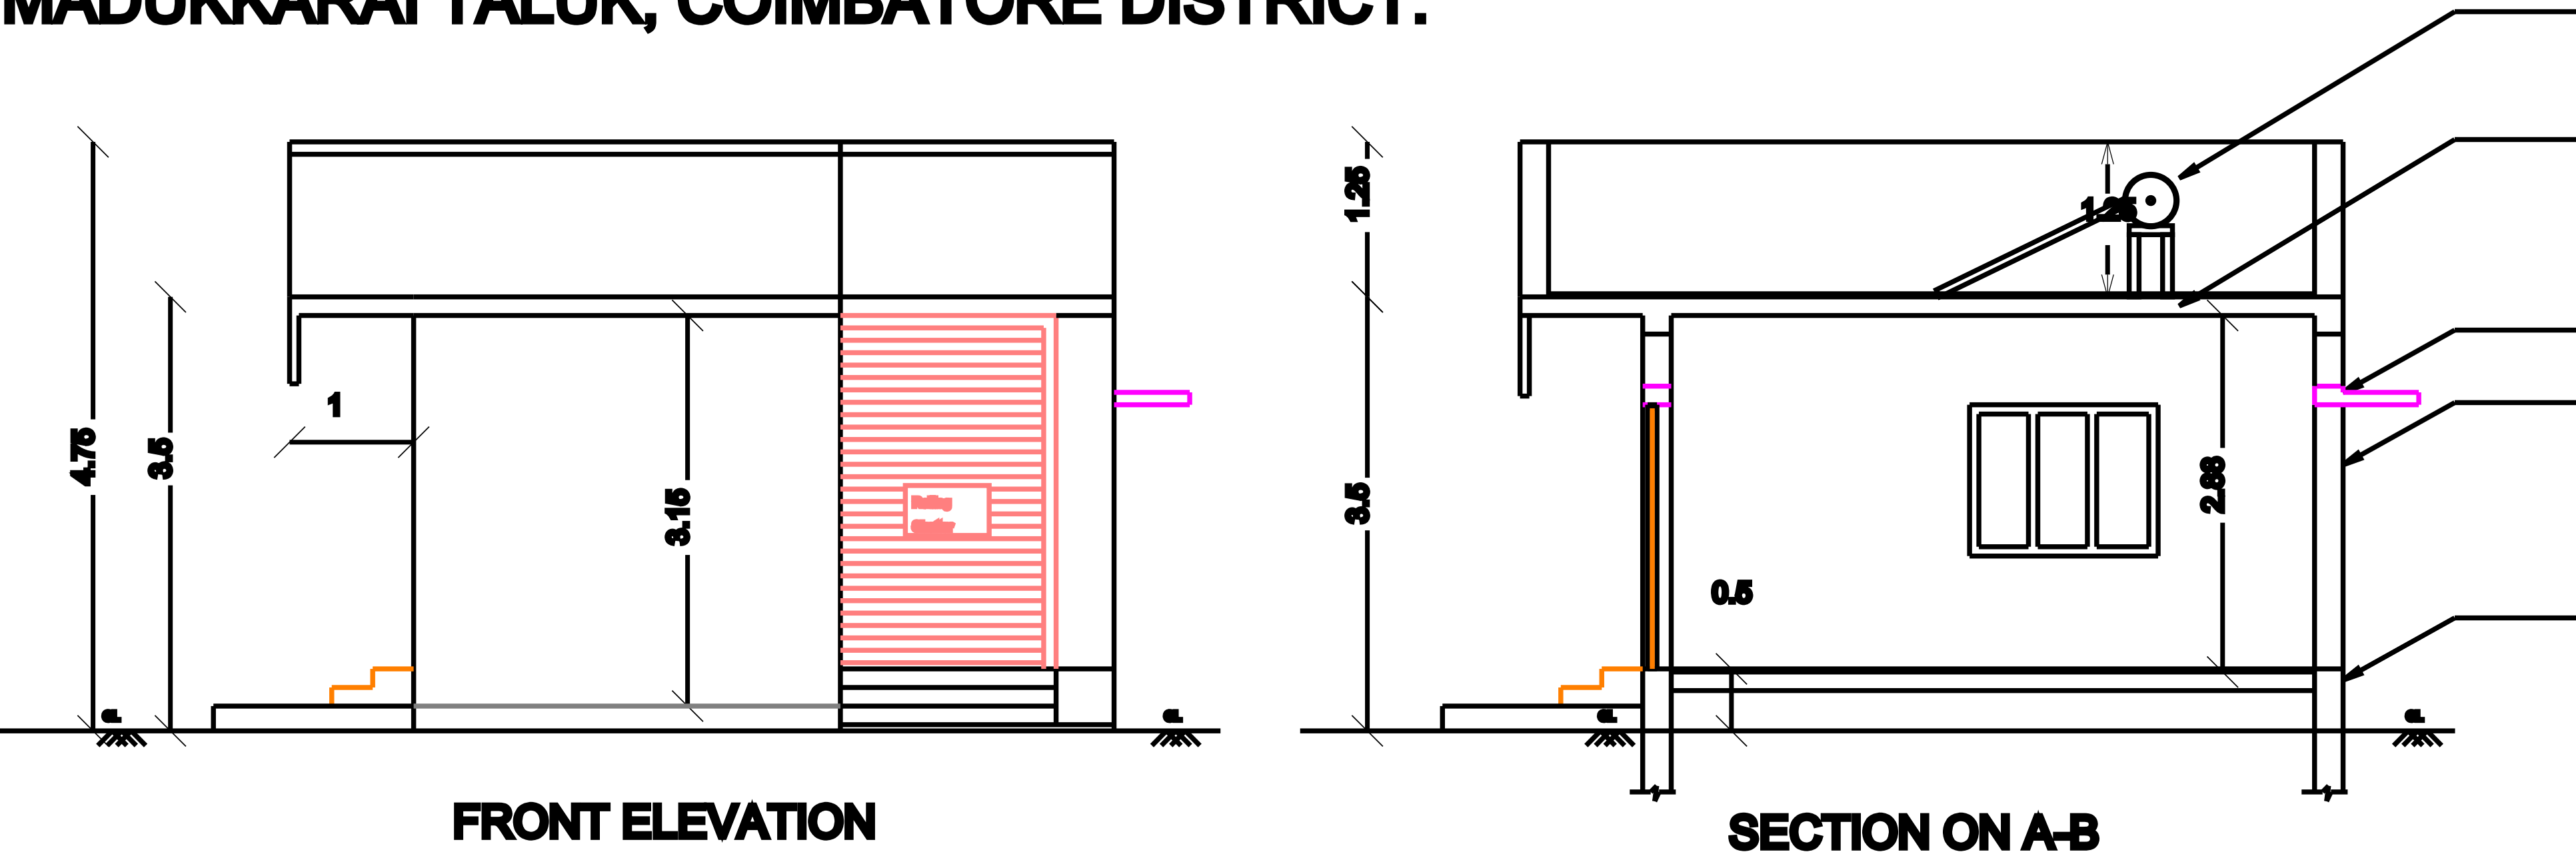

RAIN WATER HARVESTING:


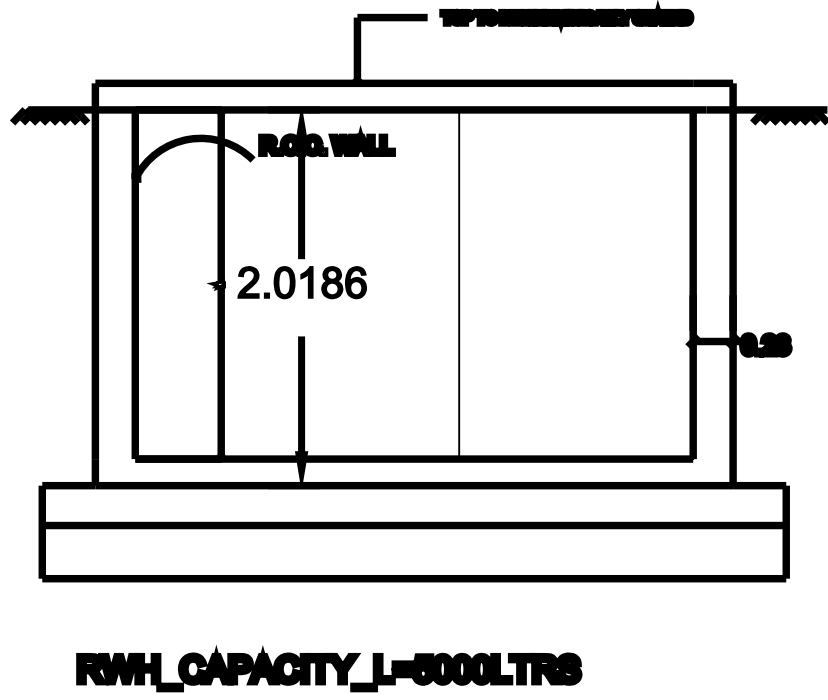


Mrs. Ramafinal Property


7.16

[23'-6"]


0.05

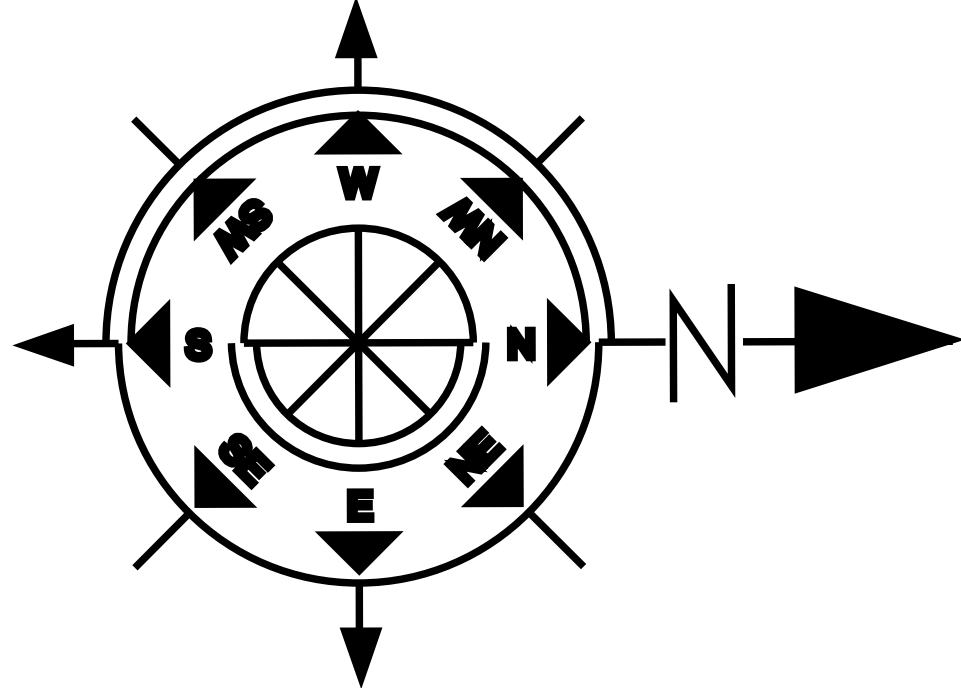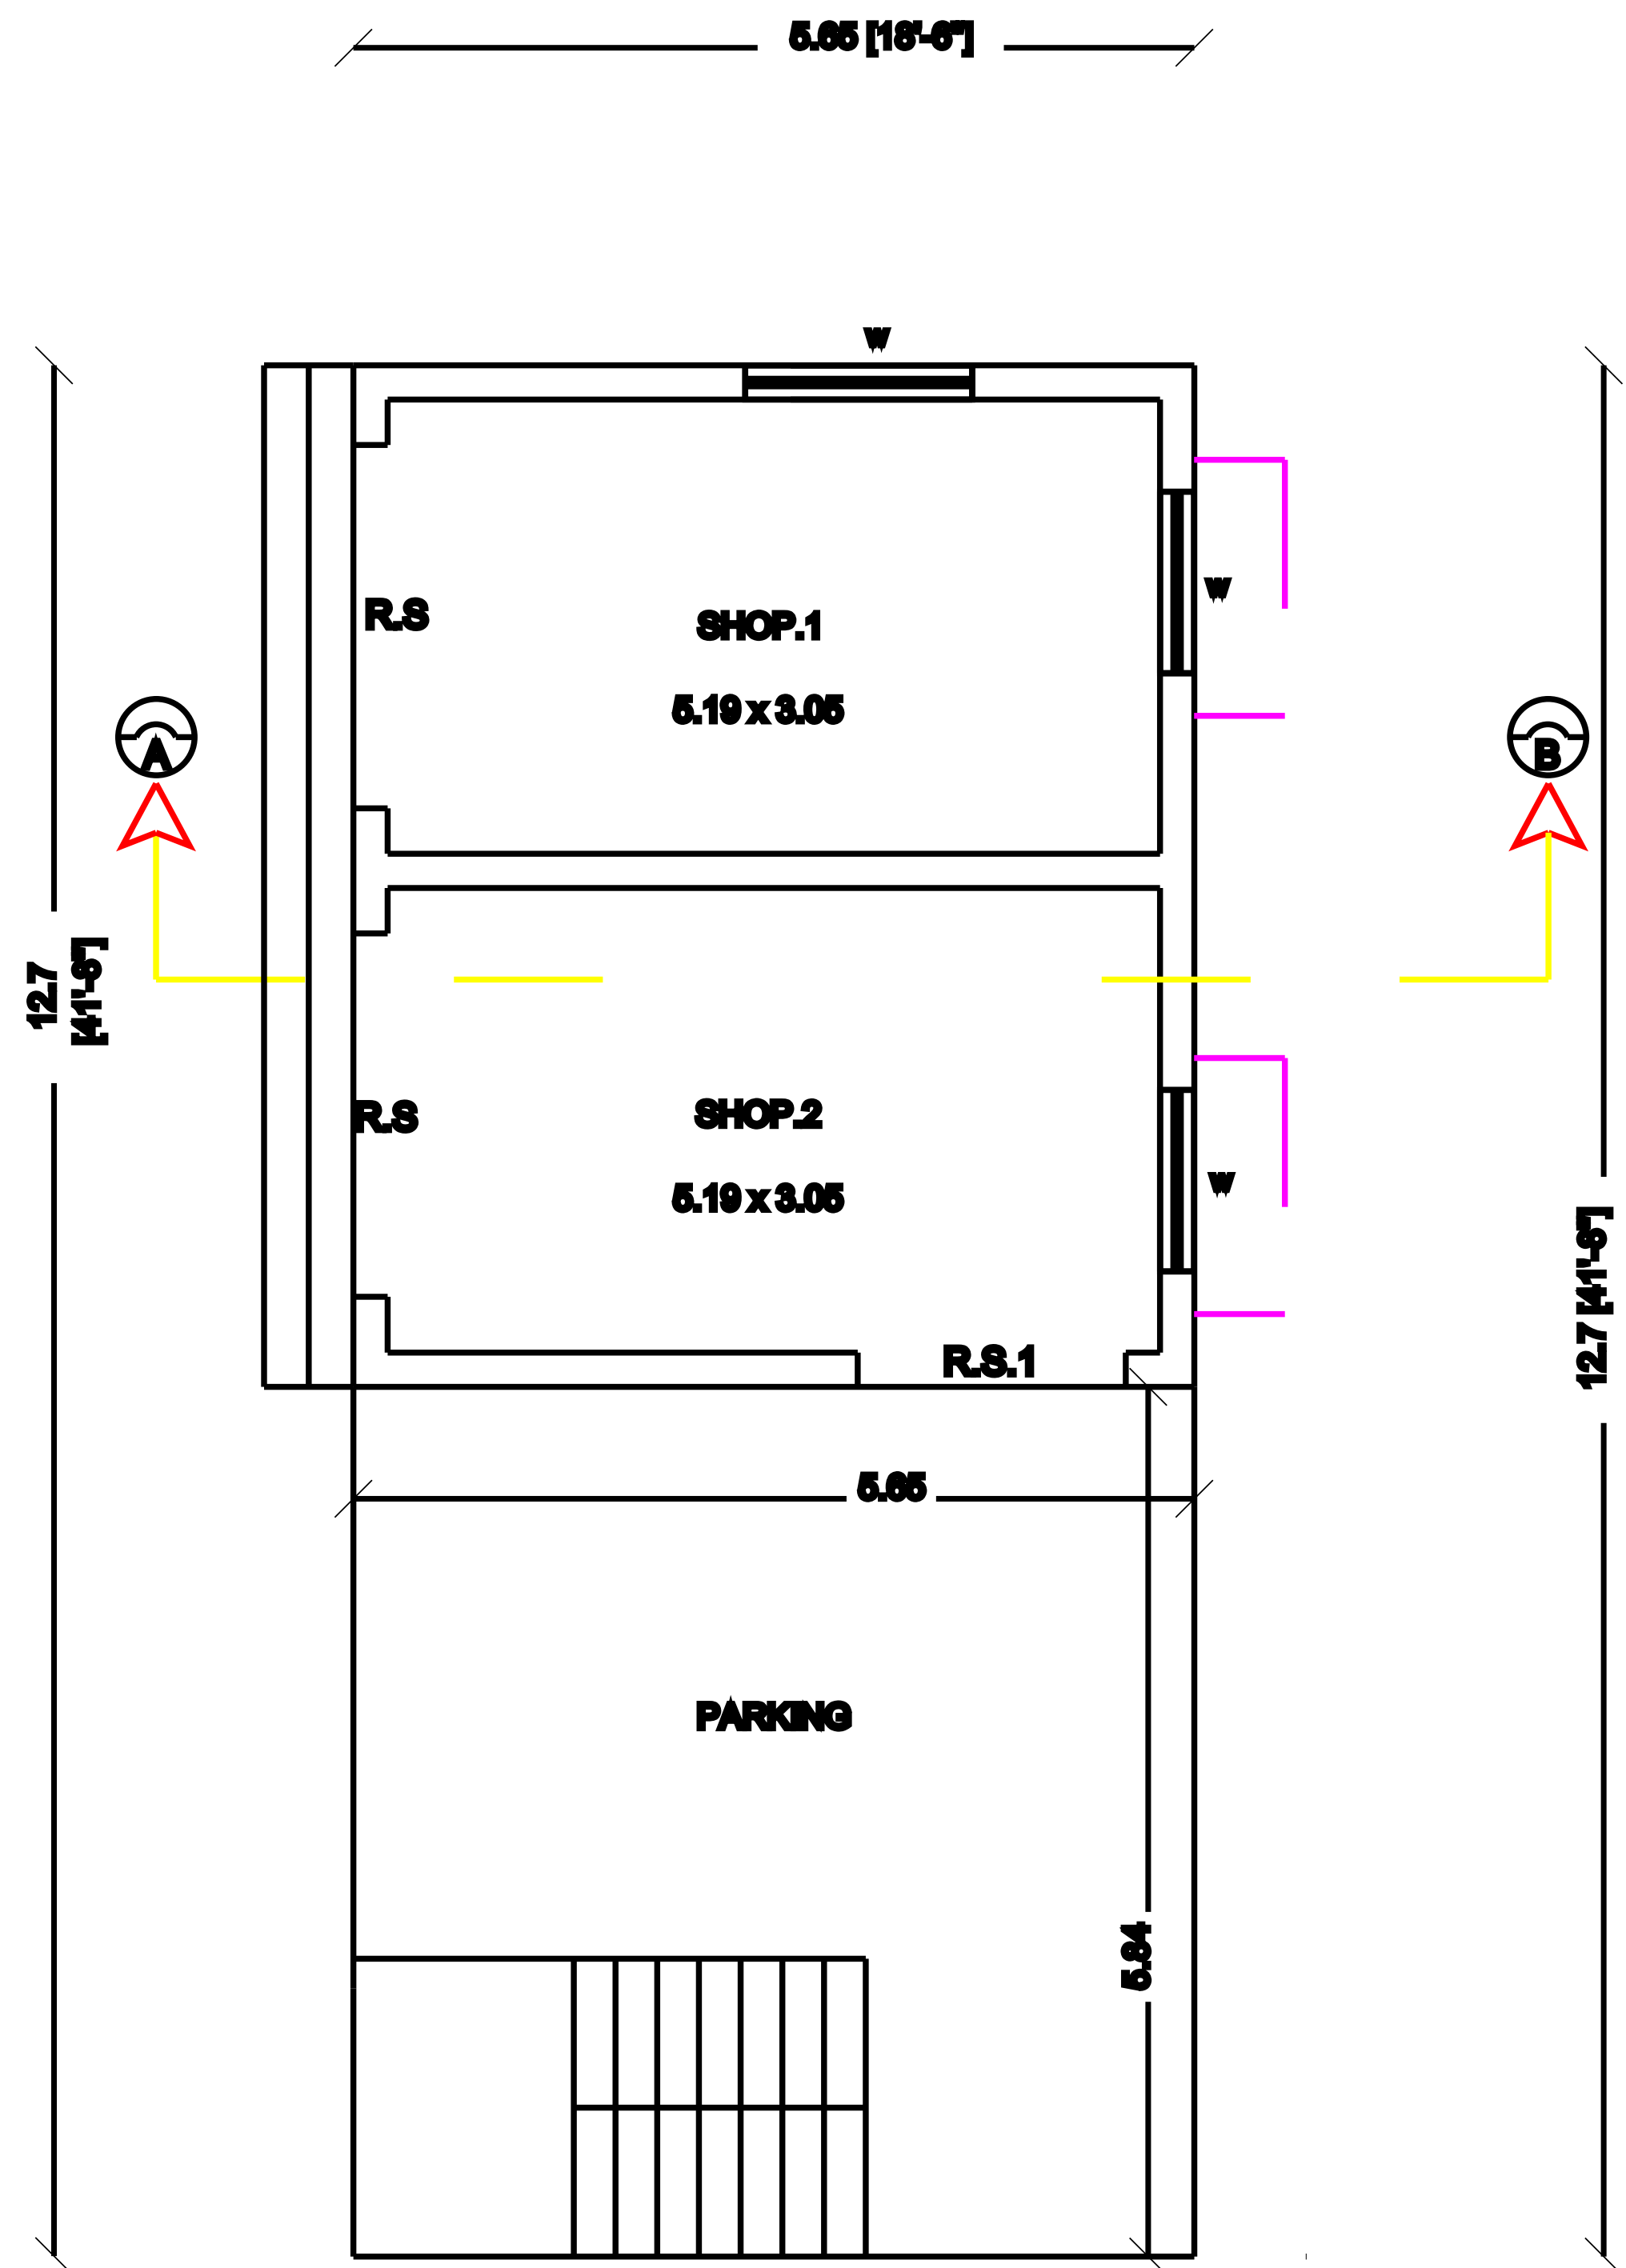


LEGEND :-
BOUNDARY SHOWN IN -
PROPOSED SHOWN IN -
ROAD SHOWN IN -

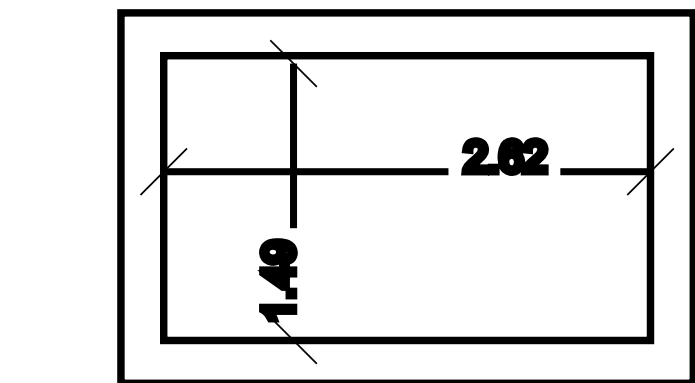

WATER TANK PLAN

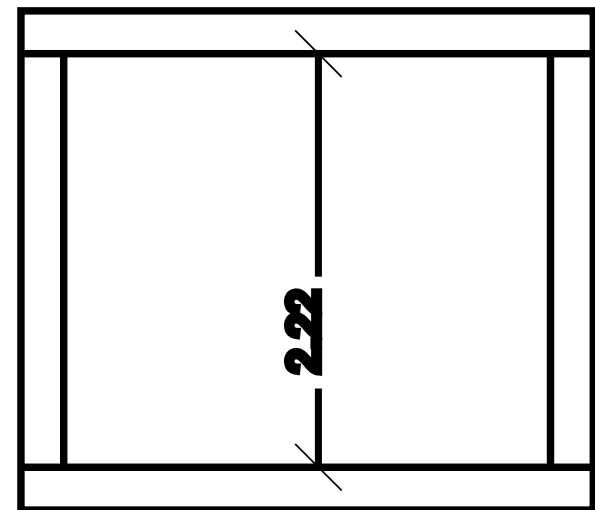

SECTION ON A-A'

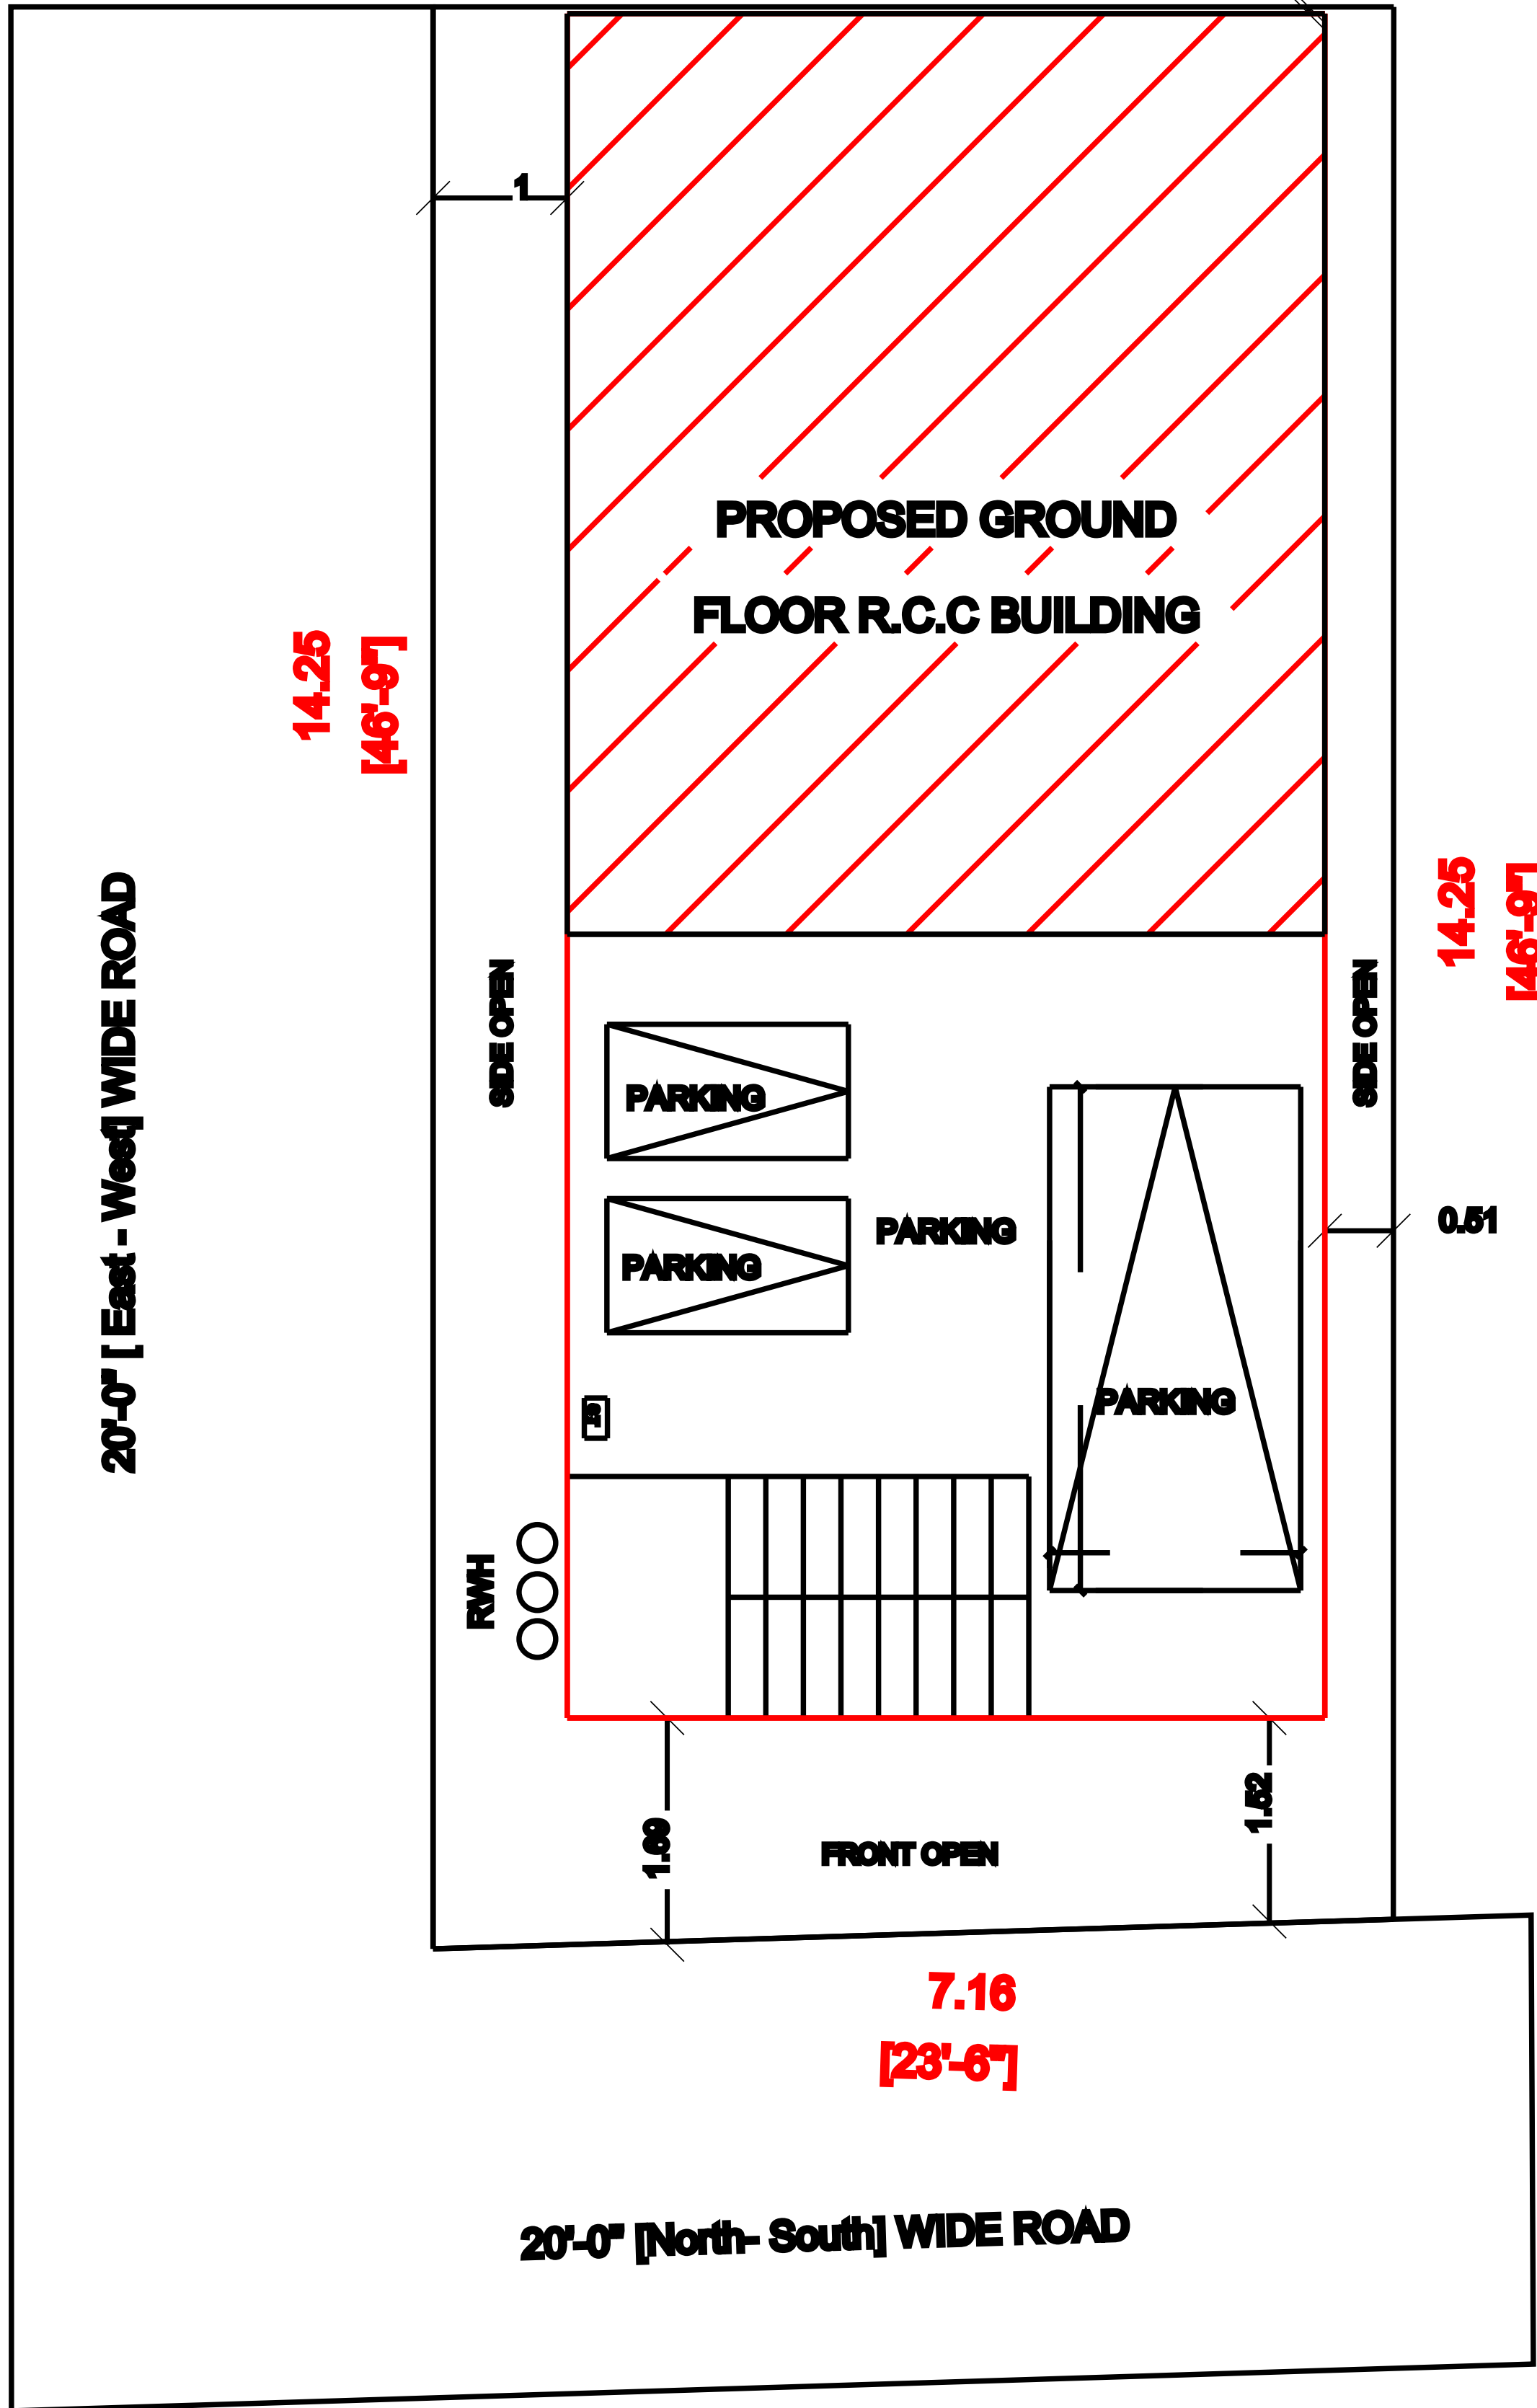

PROPOSED GROUND
FLOOR R.C.C BUILDING

PARKING
PARKING
PARKING


FRONT OPEN

7.16
[23'-6"]


20'-0" [North- South] WIDE ROAD

SITE PLAN


SOLAR SYSTEM

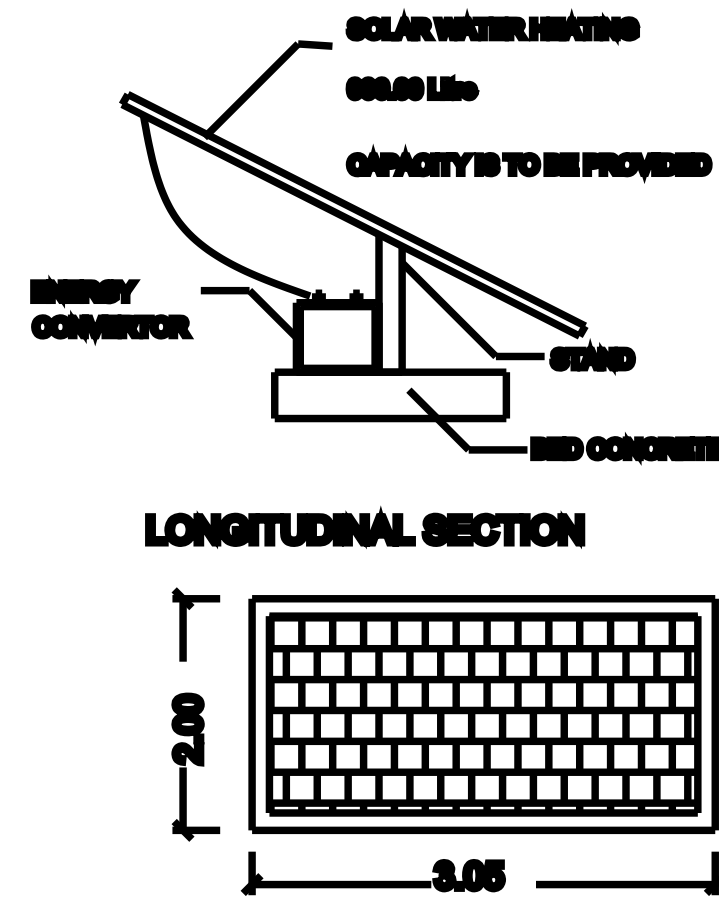


PERCOLATION PIT

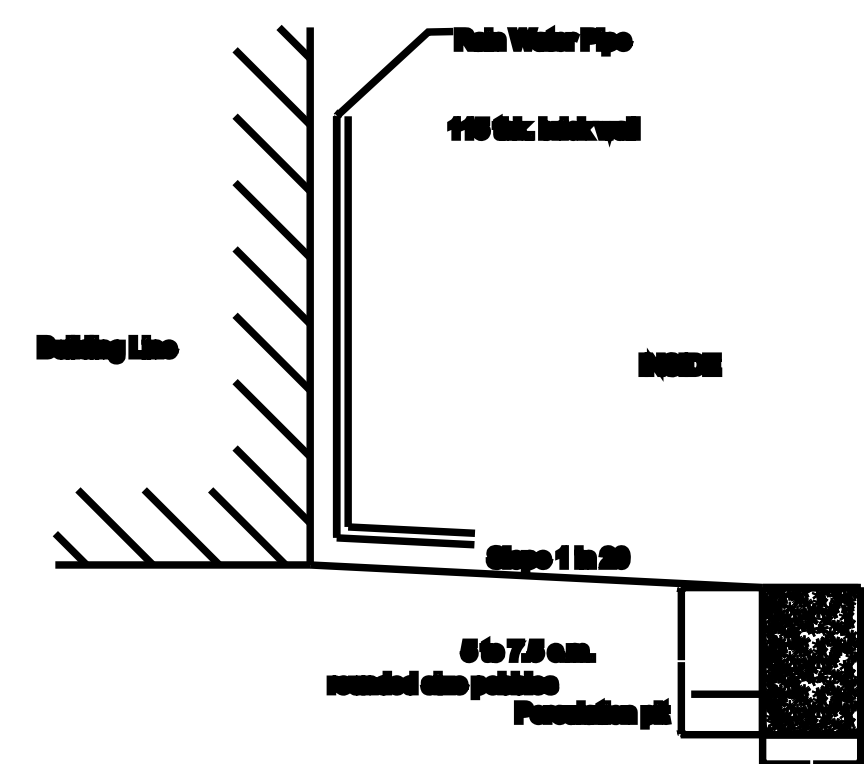


FOUNDATION DETAILS

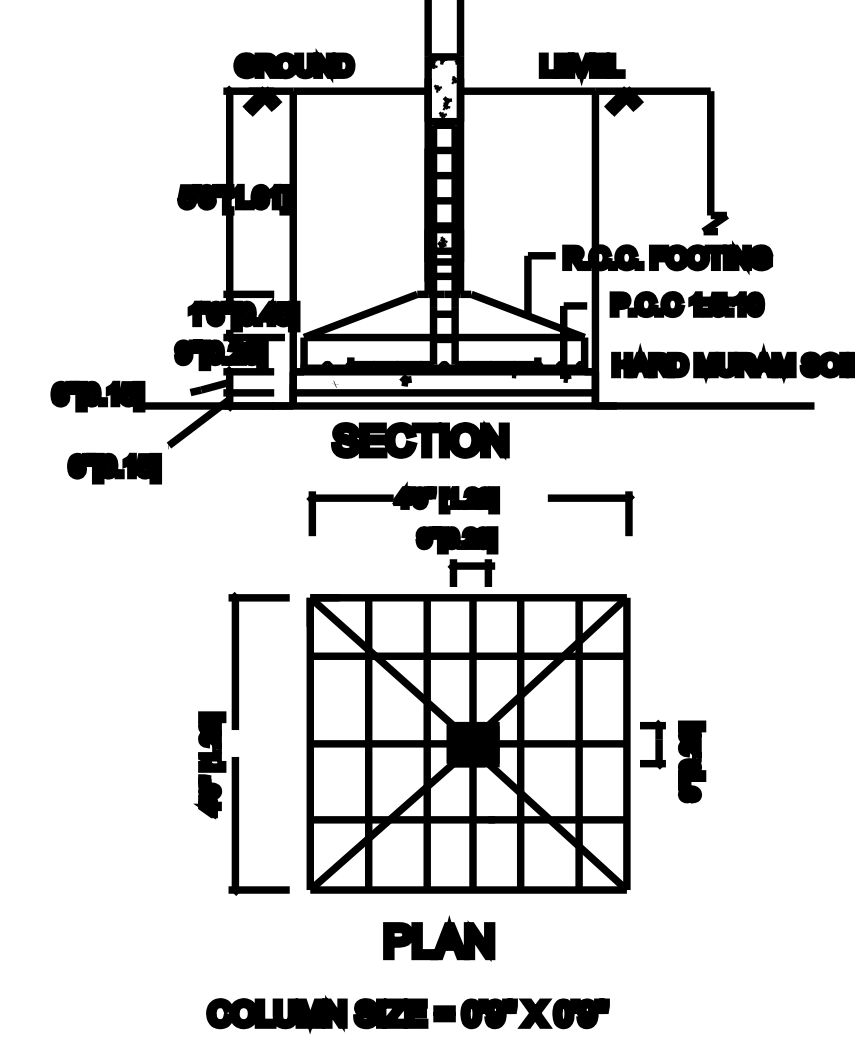

STAIR CASE DETAILS:-

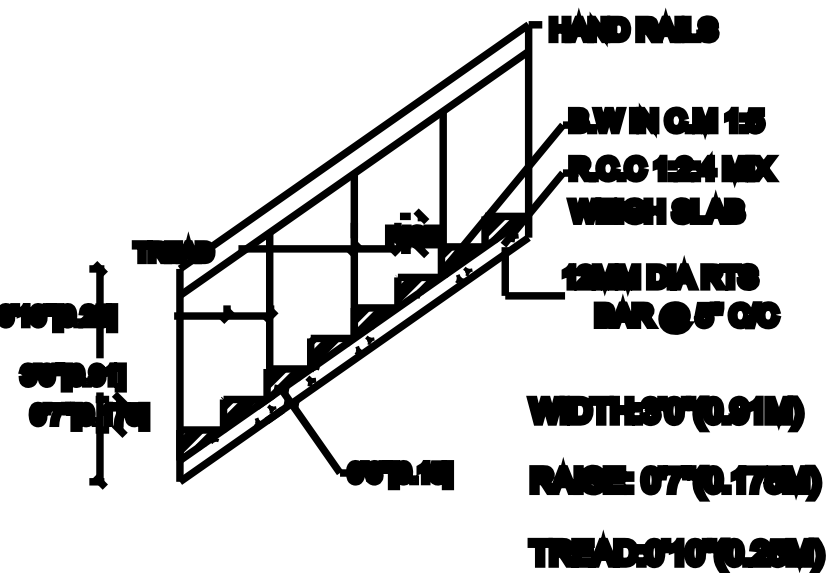

SEPTIC TANK:

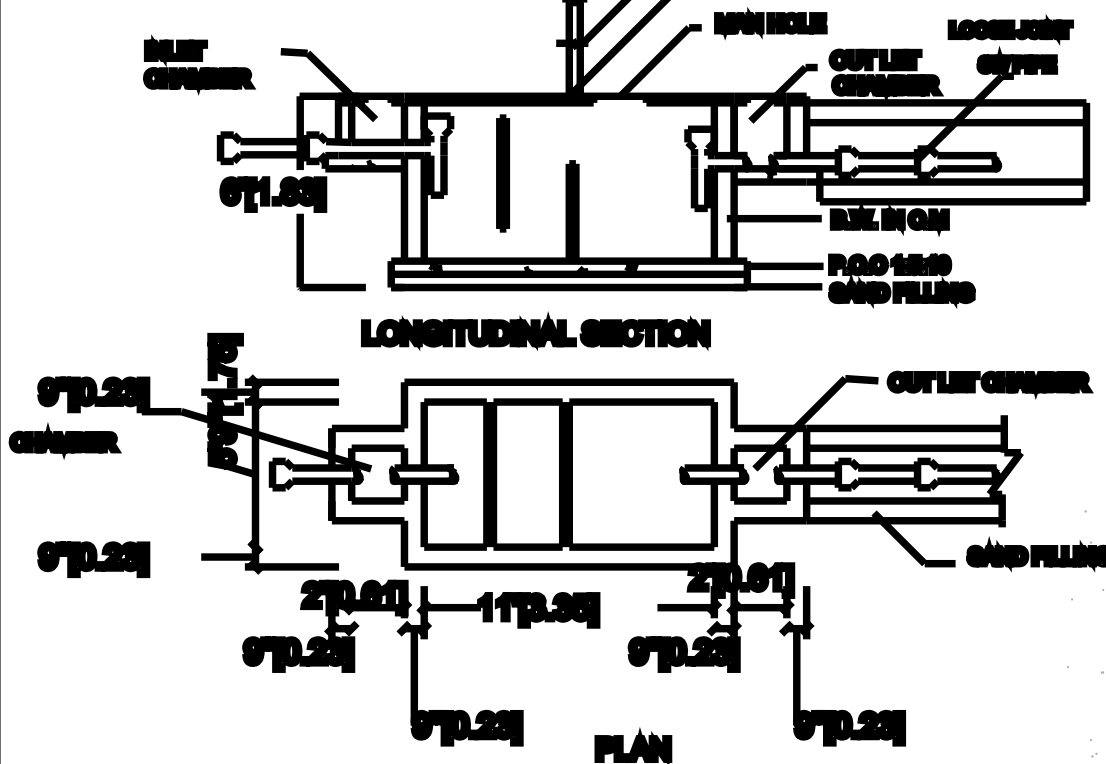

SCALE :-

ALL DIMENSIONS ARE IN FEET & METER


SCALE 1 : 100 OR 1" = 50"

NO.OF REVISIONS : 02

DRAWING NO : DR-PGF-0070-2024

KEY PLAN

NOT TO SCALE :-

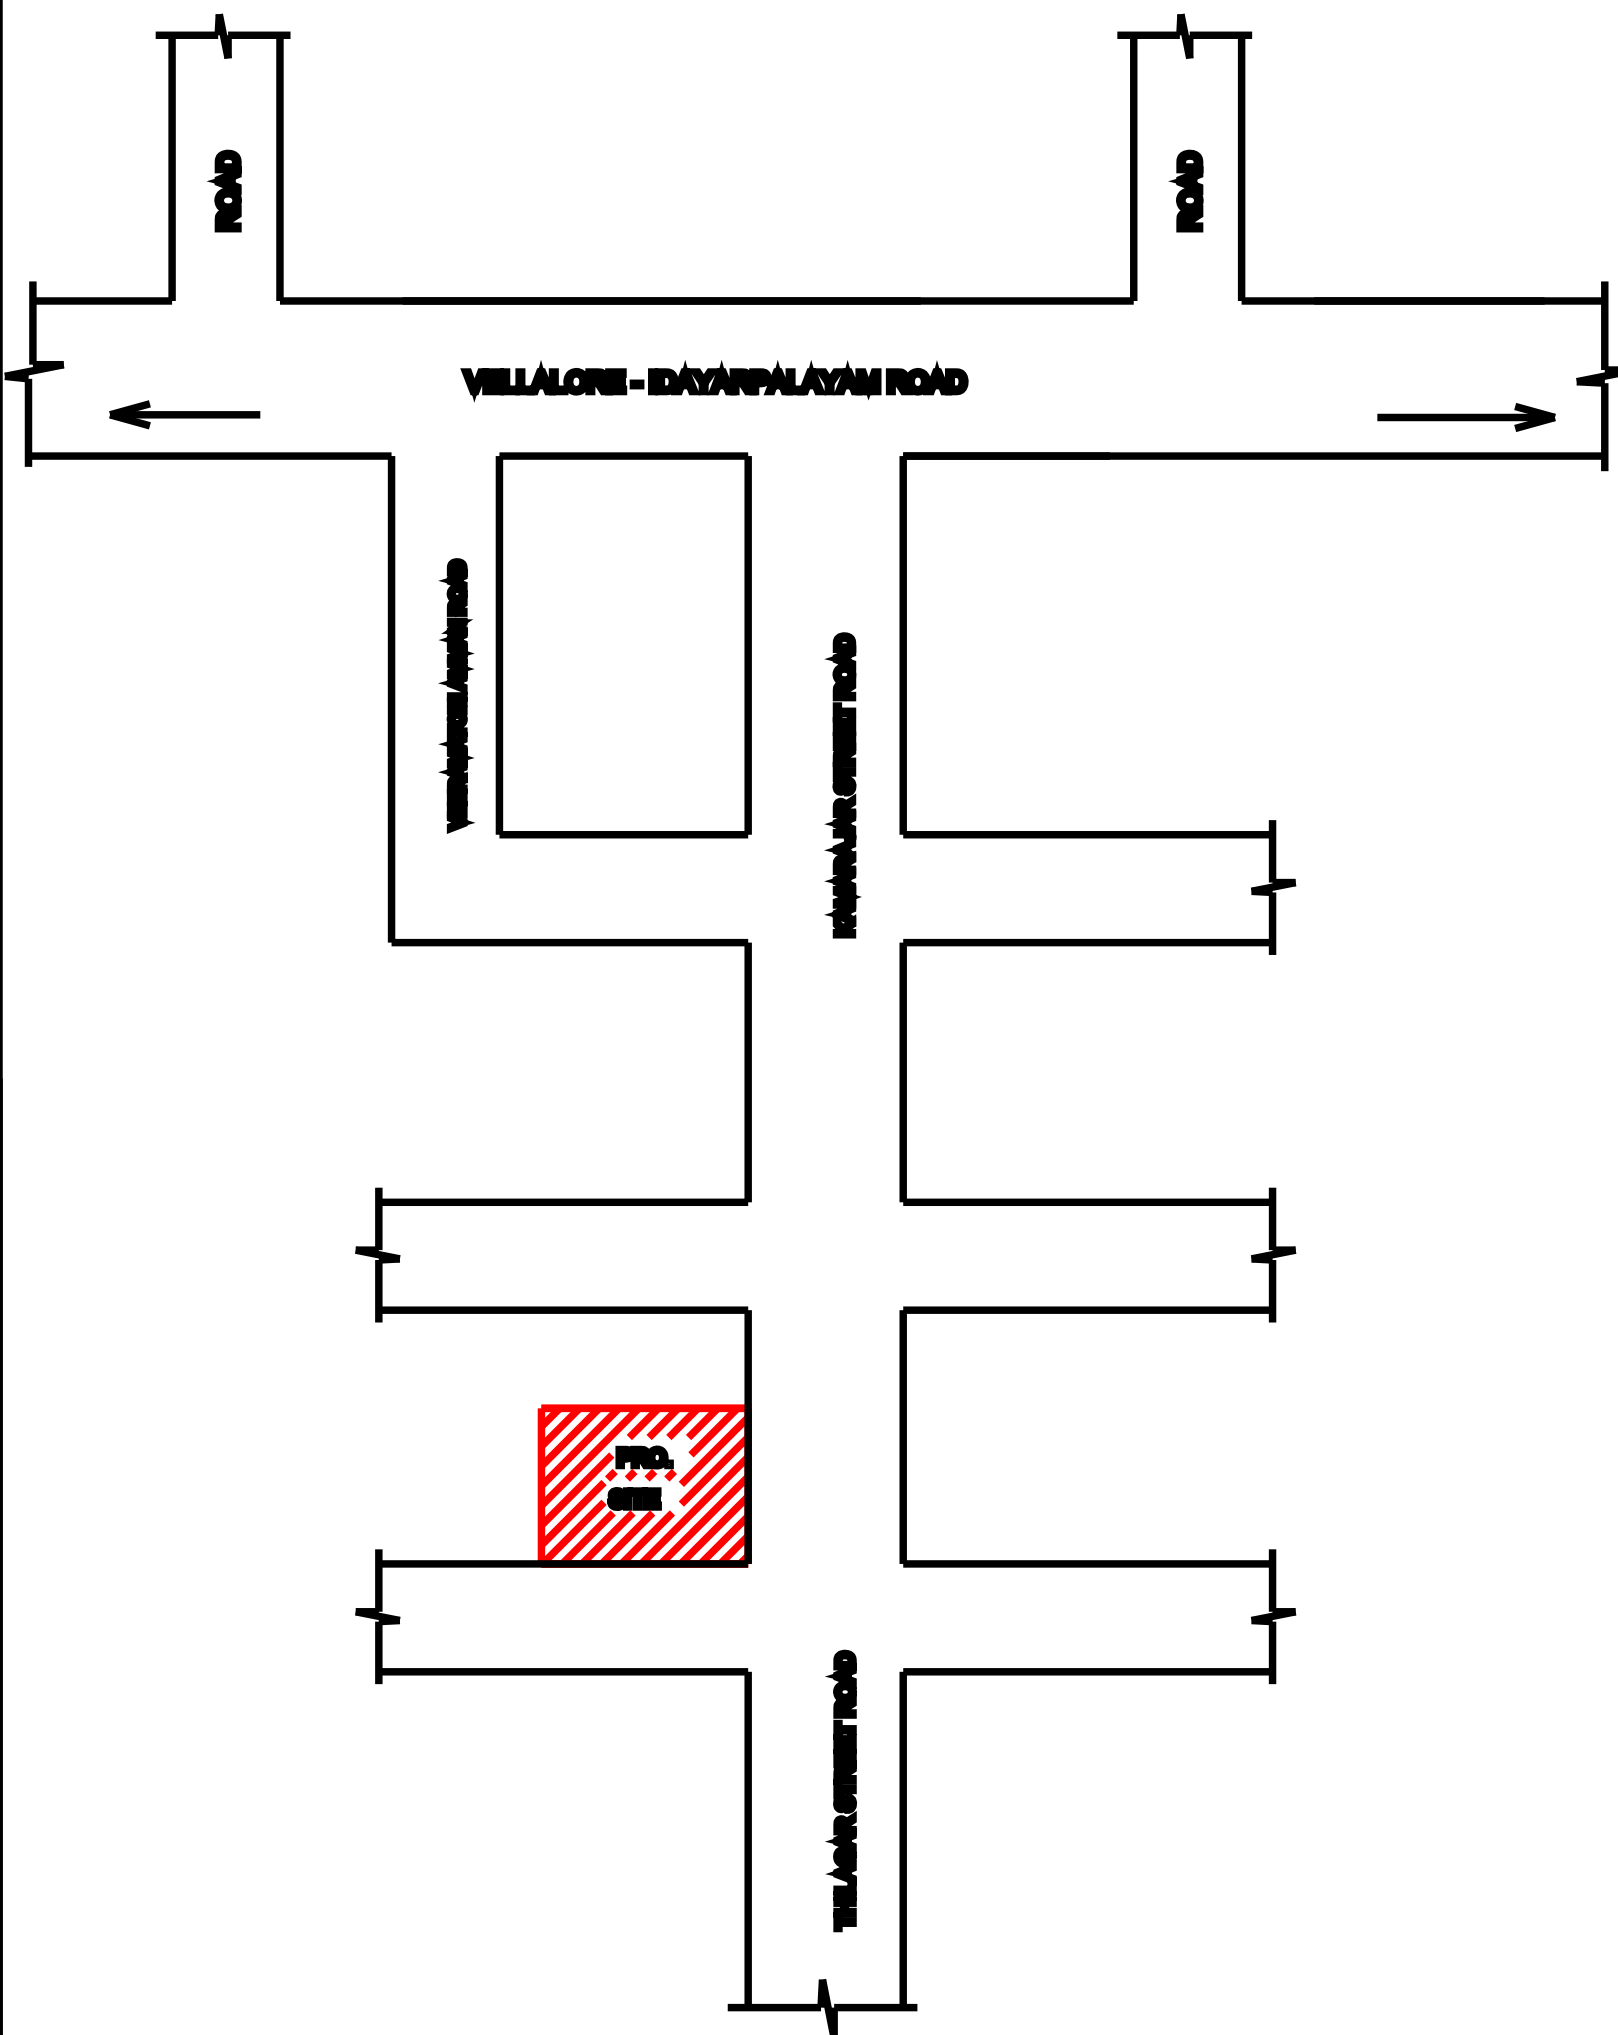

AREA DETAILS :-

1.	AREA OF THE SITE	102.04 S.M	1107.00 S.FT
2.	GROUND FLOOR AREA	71.71 S.M	772.00 S.FT
3.	FIRST FLOOR AREA	-	-
4.	HEADROOM AREA	-	-
5.	TOTAL AREA	71.71 S.M	772.00 S.FT
6.	VACANT AREA	31.12 S.M	336.00 S.FT

JOINERY DETAILS :-

S.NO	DESCRIPTION	SIZE IN M
1	ROLLING SHUTTER-RS	2.44 X 3.05
2	DOOR - D	0.91 X 2.14
3	DOOR - D1	0.76 X 2.14
4	WINDOW - W	1.88 X 1.82
5	VENTILATOR - V	0.91 X 0.91

APPLICANT:-

S. Ashokan Suppaya Nadar

Mr. Ashokan Suppaya Nadar

ENGINEER:-

Er. D. RAJASEKAR
DCE., B.E., M.E (Struct)
DR & CO
VELLALORE
Mob: 99525 82833

DR & CO

Dr. D. Rajasekar
DCE., B.E., M.E (Struct)
VELLALORE
Mob: 99525 82833