

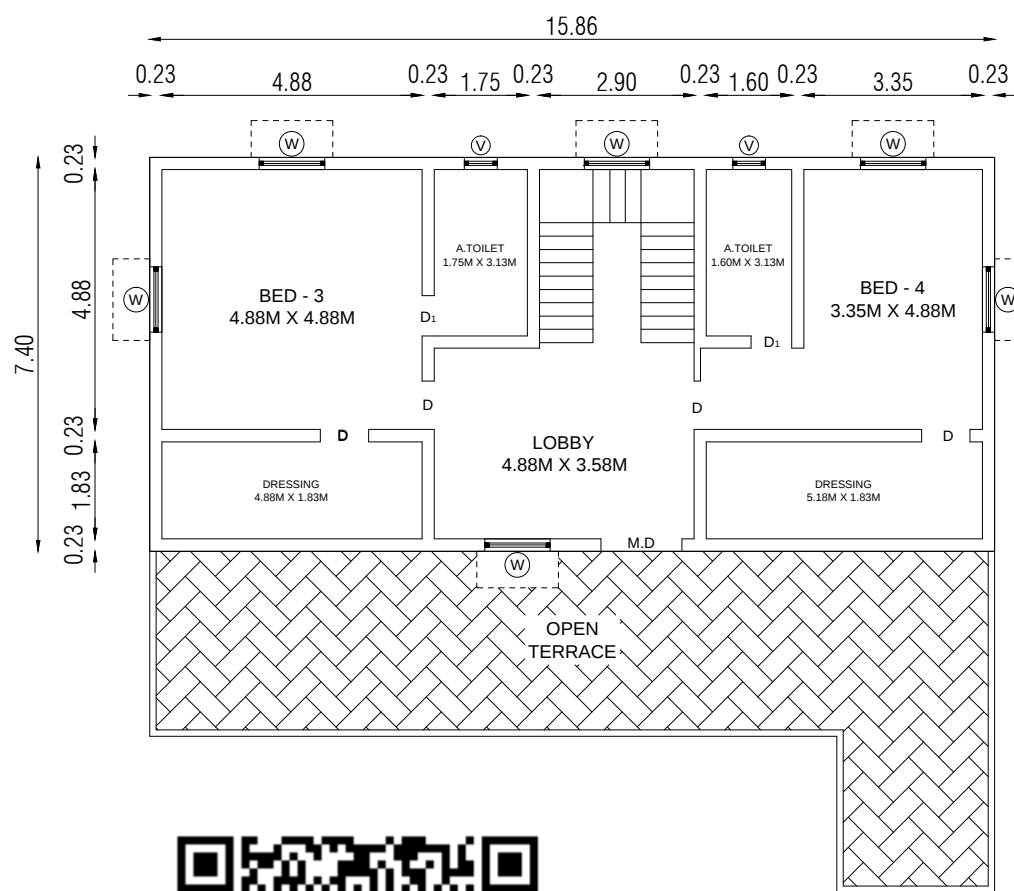
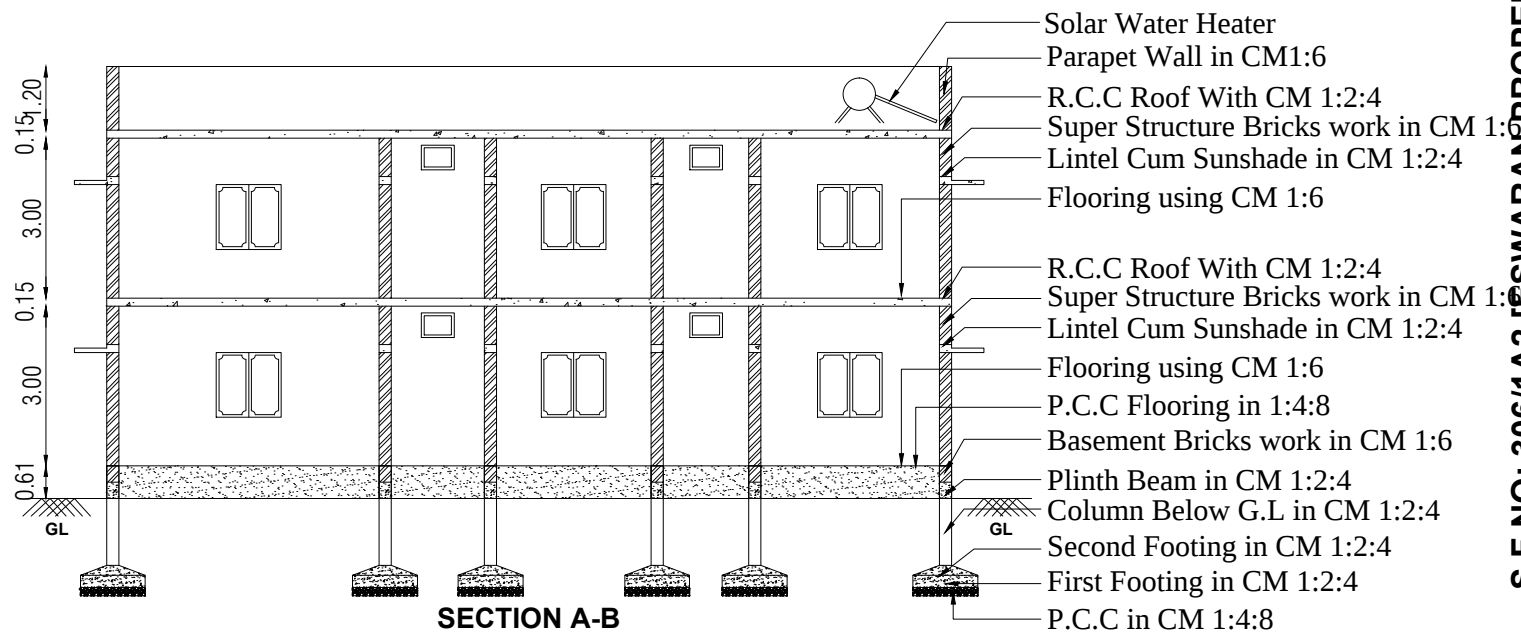


PLAN SHOWING THE PROPOSED GROUND & FIRST FLOOR R.C.C ROOF RESIDENTIAL BUILDING IN S.F NO: 306/1A1C, AT KANNAMPALAYAM VILLAGE & TOWN PANCHAYAT, SULUR TALUK, COIMBATORE DISTRICT.

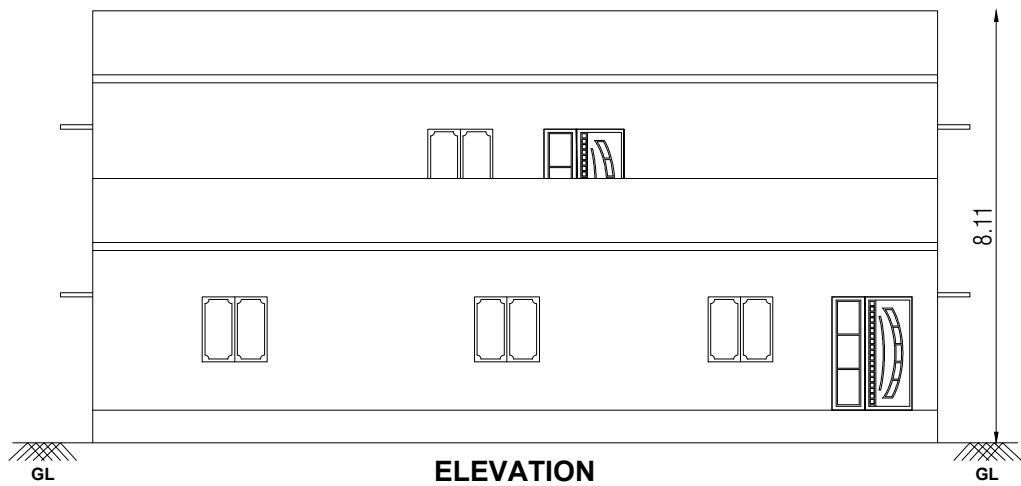

S F NO: 306/1A2 [ESWARAN PROPERTY]

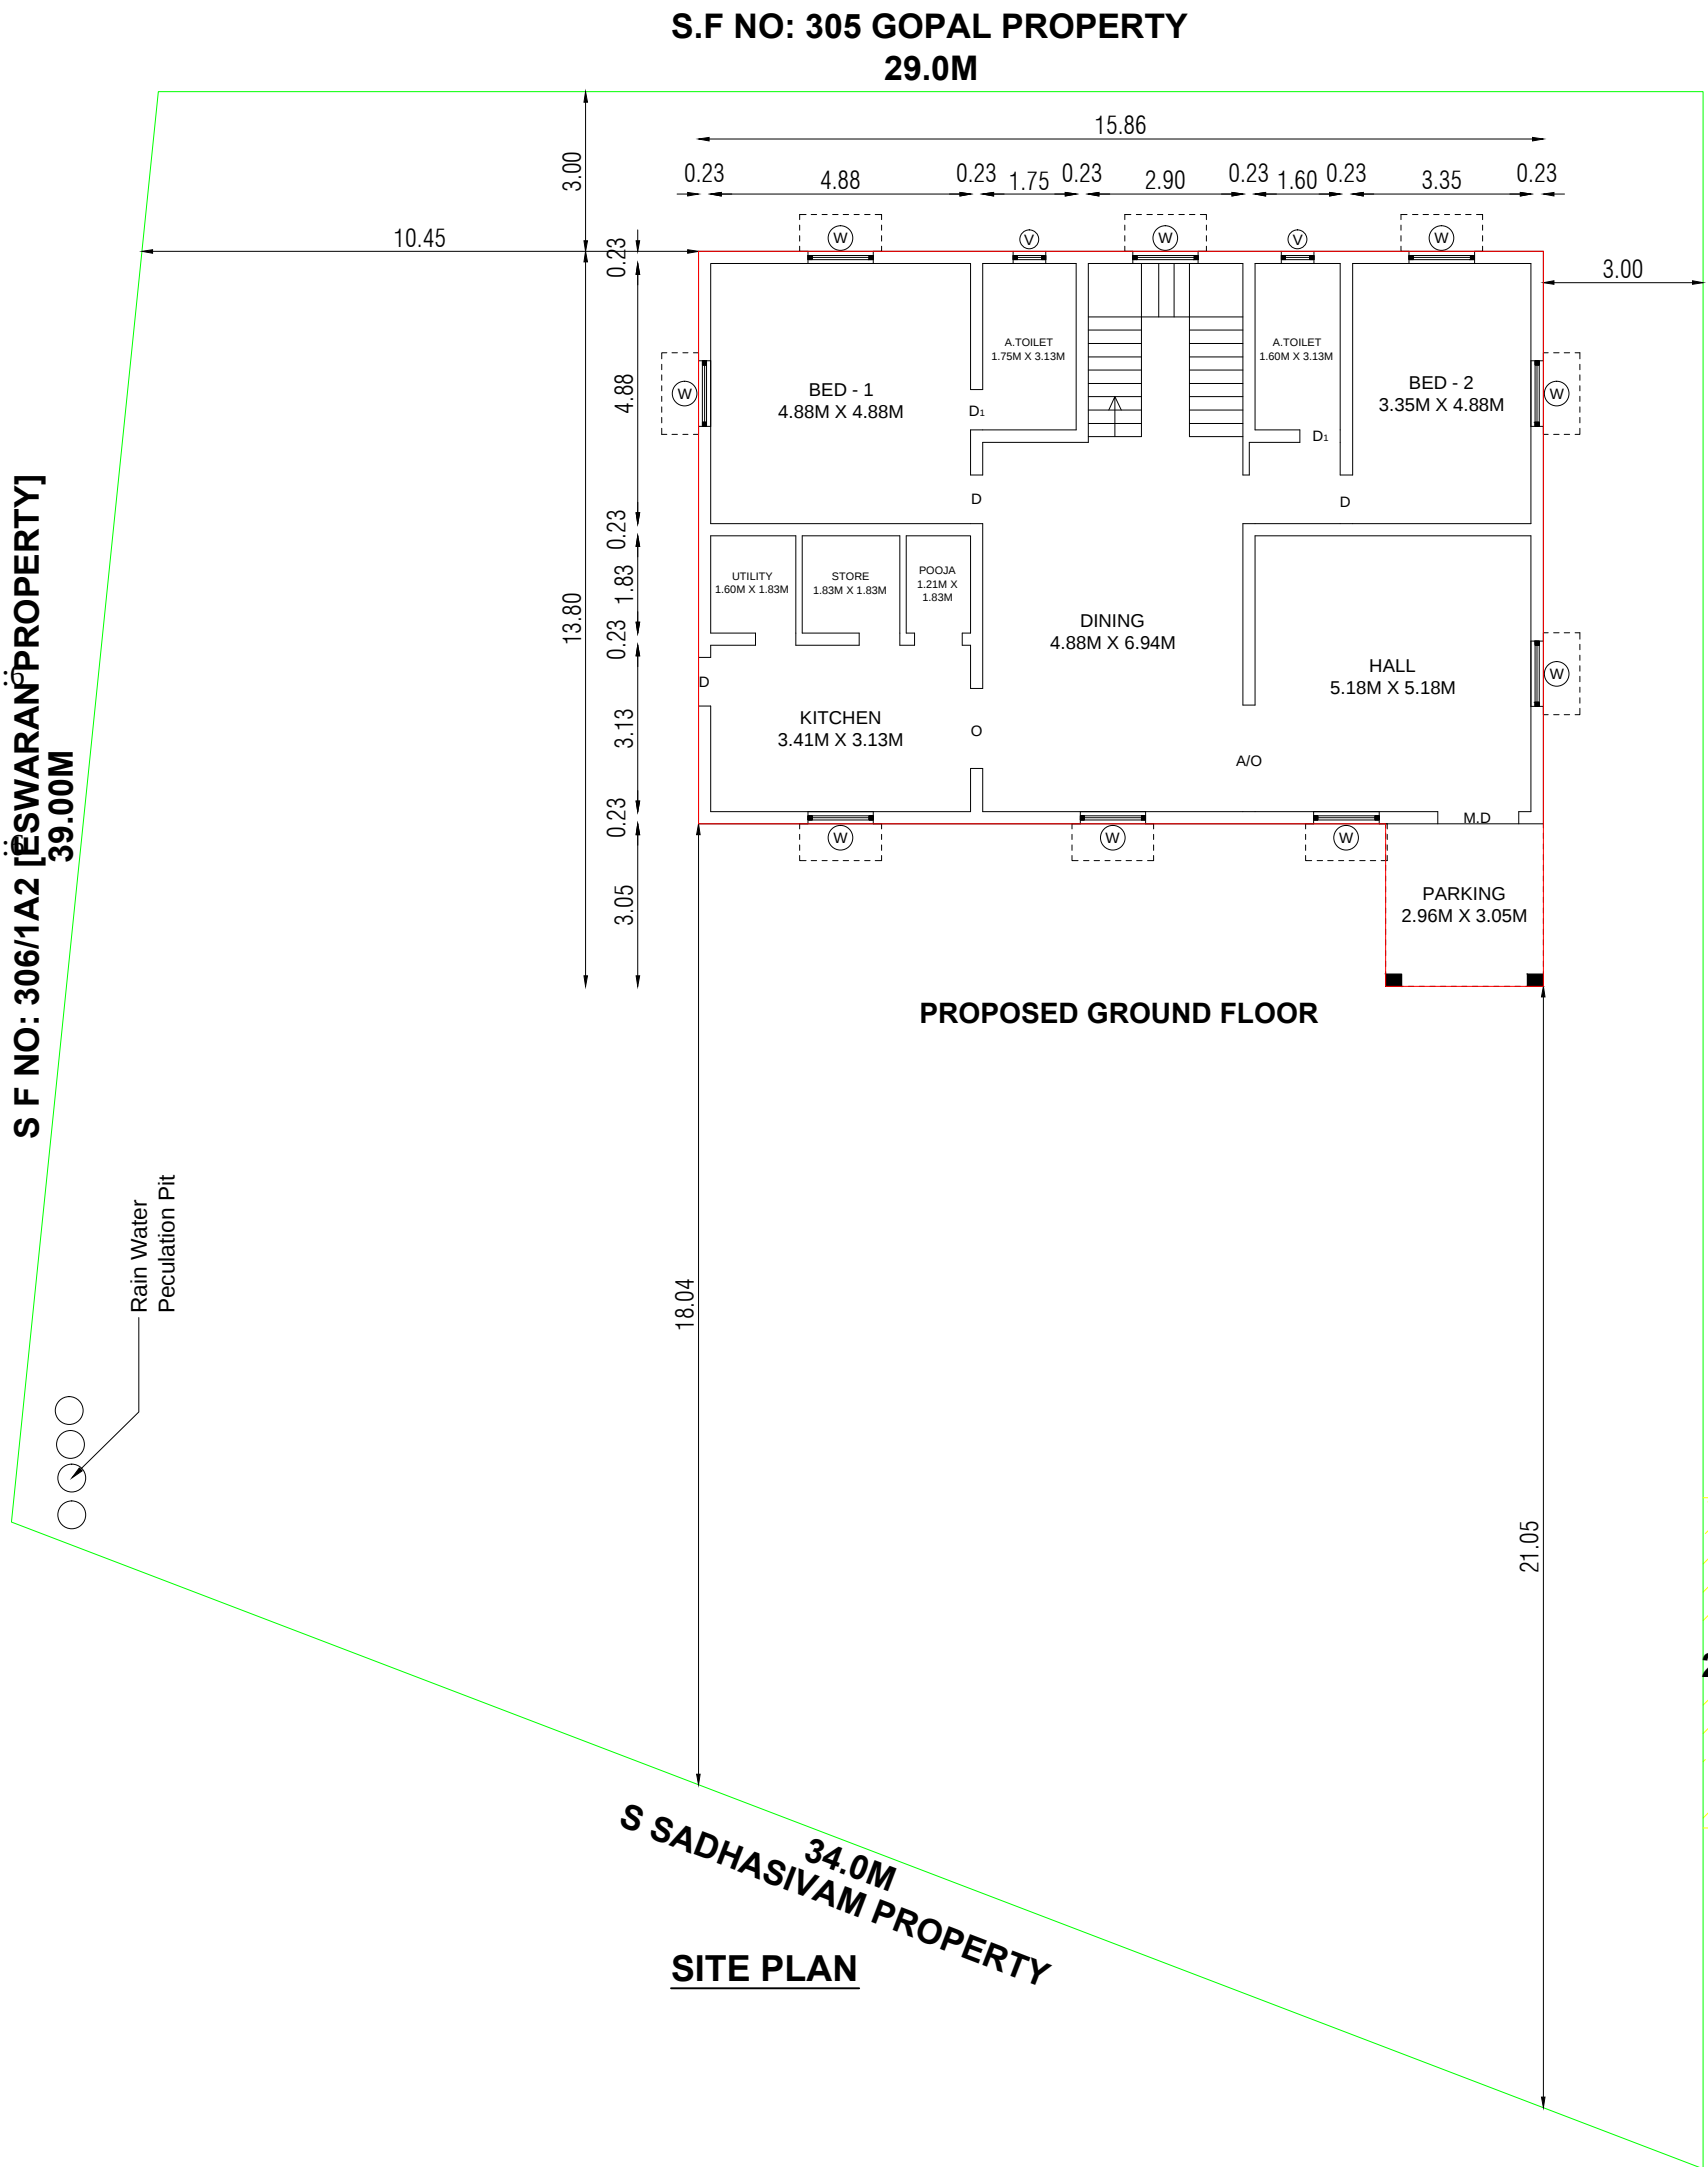

AREA DETAILS	SQ.M	SQ.FT
AREA OF THE LAND (25 CENT)	1011.73	10890.25
AREA OF PROPOSED G.FLOOR	179.52	1932.35
AREA OF PROPOSED F.FLOOR	117.28	1262.40
AREA OF THE OPEN SPACE	832.21	8957.90

Scale:-
Site Plan 1"= 16'-0" (1:200)
Plan, Section & Elevation 1" = 8'-0" (1:100)

JOINERY DETAILS	IN Feet	In Meter
M.D - MAIN DOOR	5'-0" x 7'-0"	1.52x2.13
D - DOOR	3'-0" x 7'-0"	0.91x2.13
D1 - DOOR	2'-6" x 7'-0"	0.76x2.13
W - WINDOW	4'-0" x 4'-0"	1.21 x 1.21
V - VENTILATOR	2'-0" x 2'-0"	0.60 x0.60



39.00M
S SADHASIVAM PROPERTY

20 feet Common Road

34.0M
S SADHASIVAM PROPERTY

Approval Authority

S. Revathi
S Revathi
Applicant

Er. P PANDIDURAI DCE,RE.,
Registered Engineer
Shop No:2, Jeeva Nagar,
Kannampalayam, Sulur
Cell : +91 90928 32851.
Engineer / LBS